

OAKLAND DR

Existing

Painted Curb Extension
with Flex Posts (Typ.)

Centerline Hardening

R1-6 In-Street Pedestrian
Crossing Sign

R1-6 In-Street Pedestrian
Crossing Sign

E 130TH ST

Existing

Stop Line


GIDEON POND SRTS

Site 1

E 130th St & Oakland Dr
Burnsville, Minnesota

Draft Concept 06/18/21

N↑

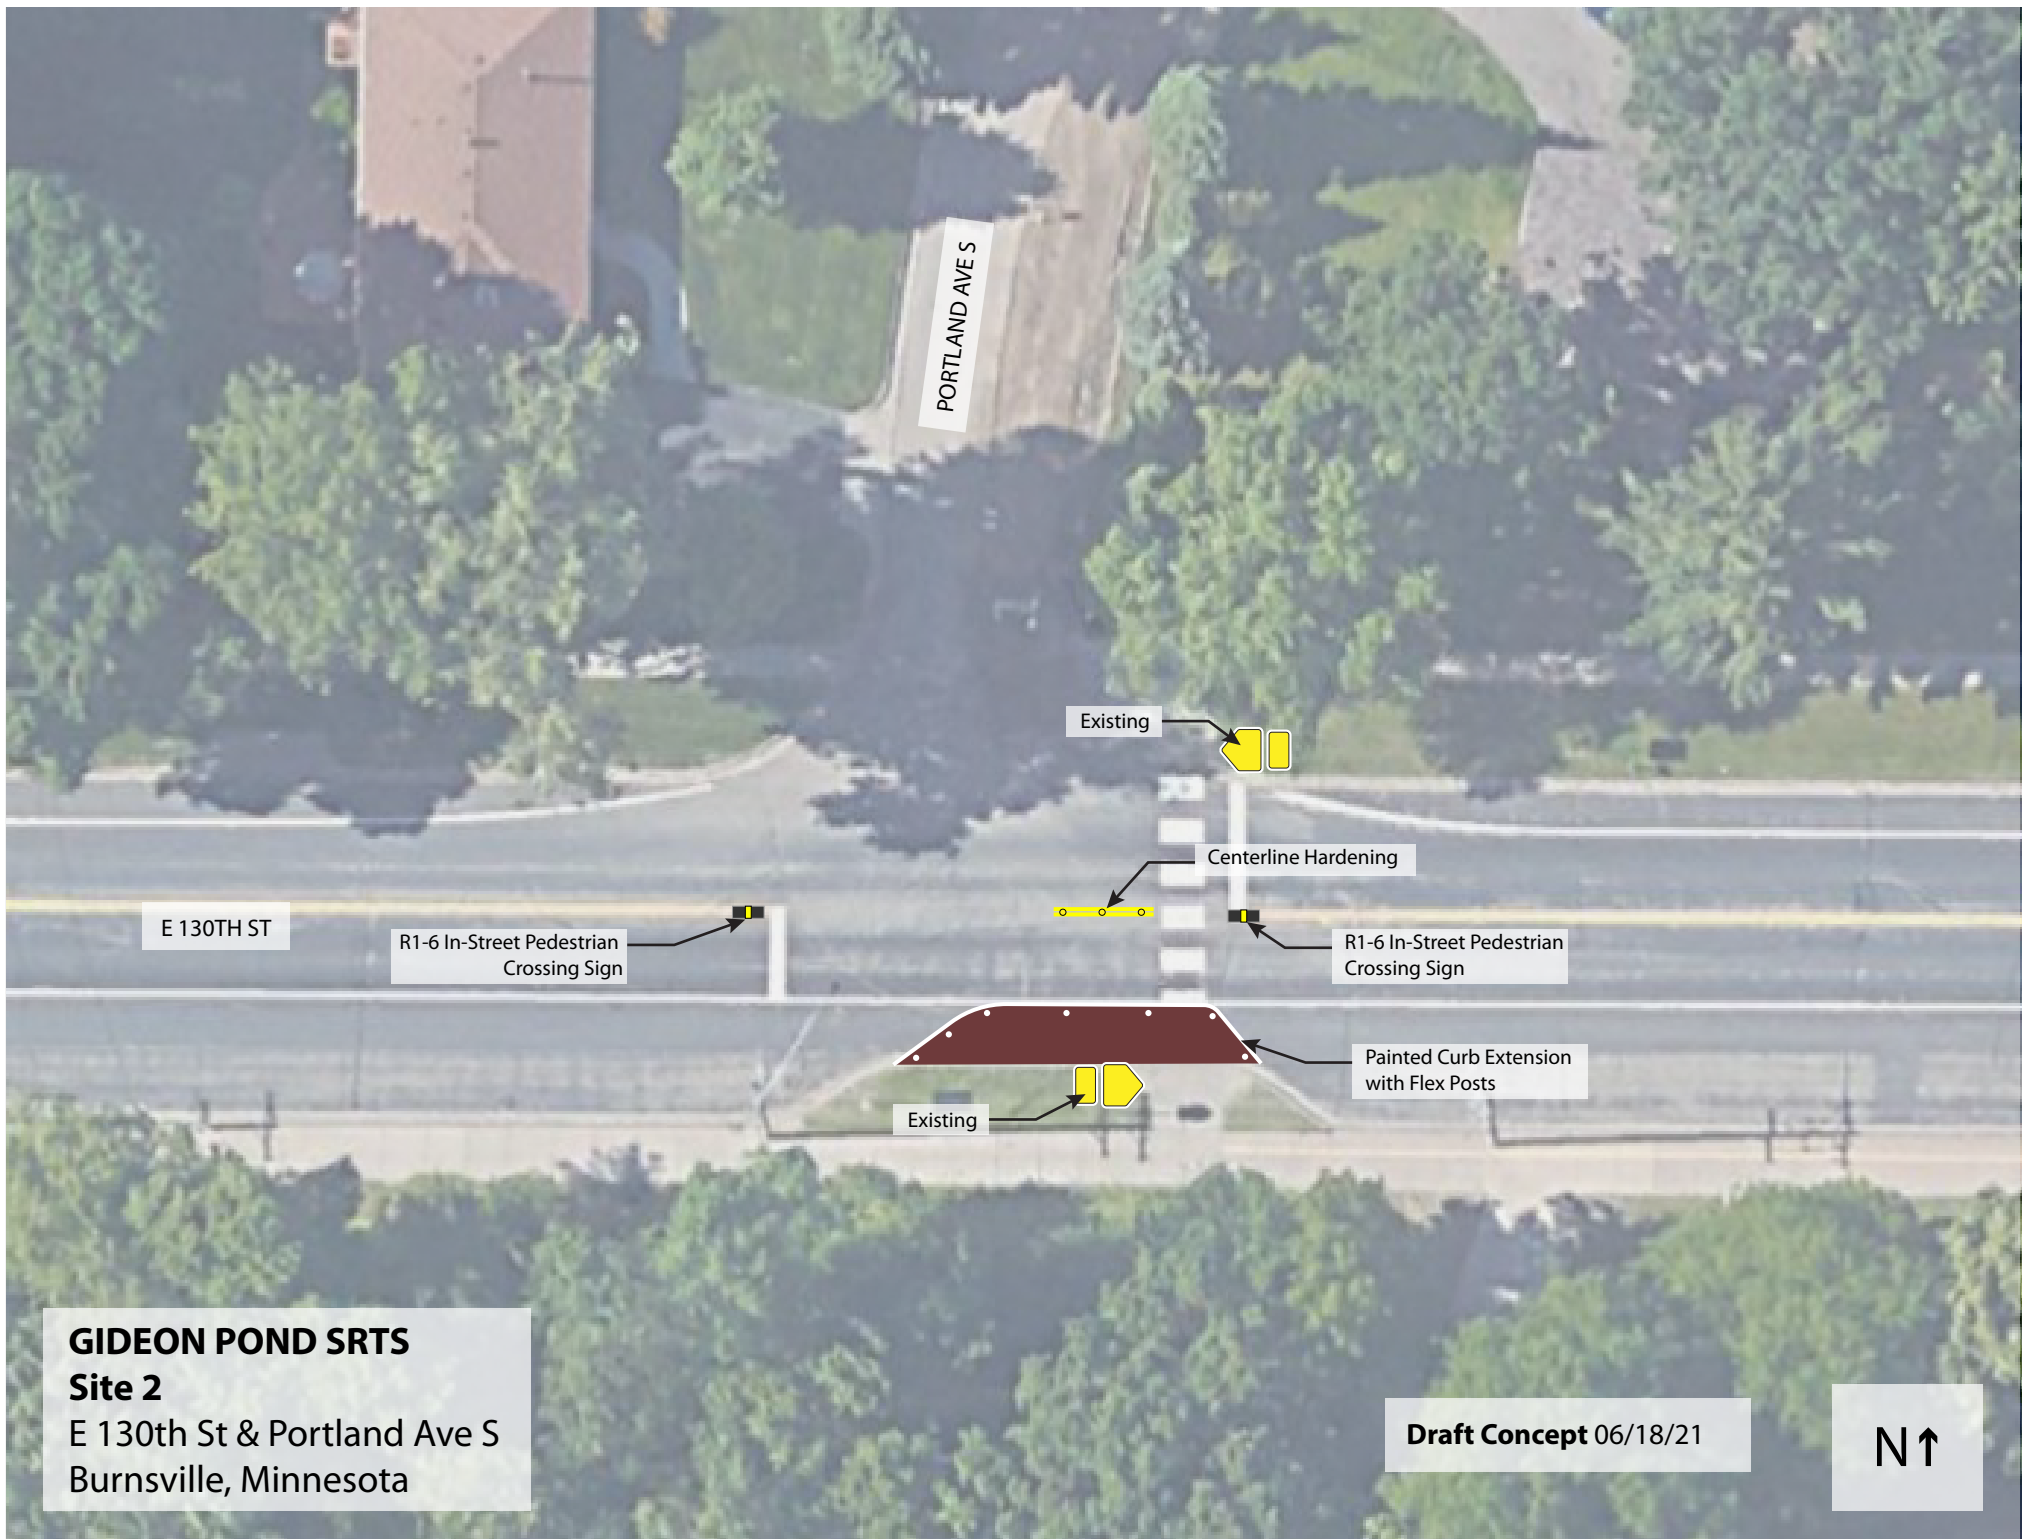

GIDEON POND SRTS
Site 2
E 130th St & Portland Ave S
Burnsville, Minnesota

Draft Concept 06/18/21

N↑