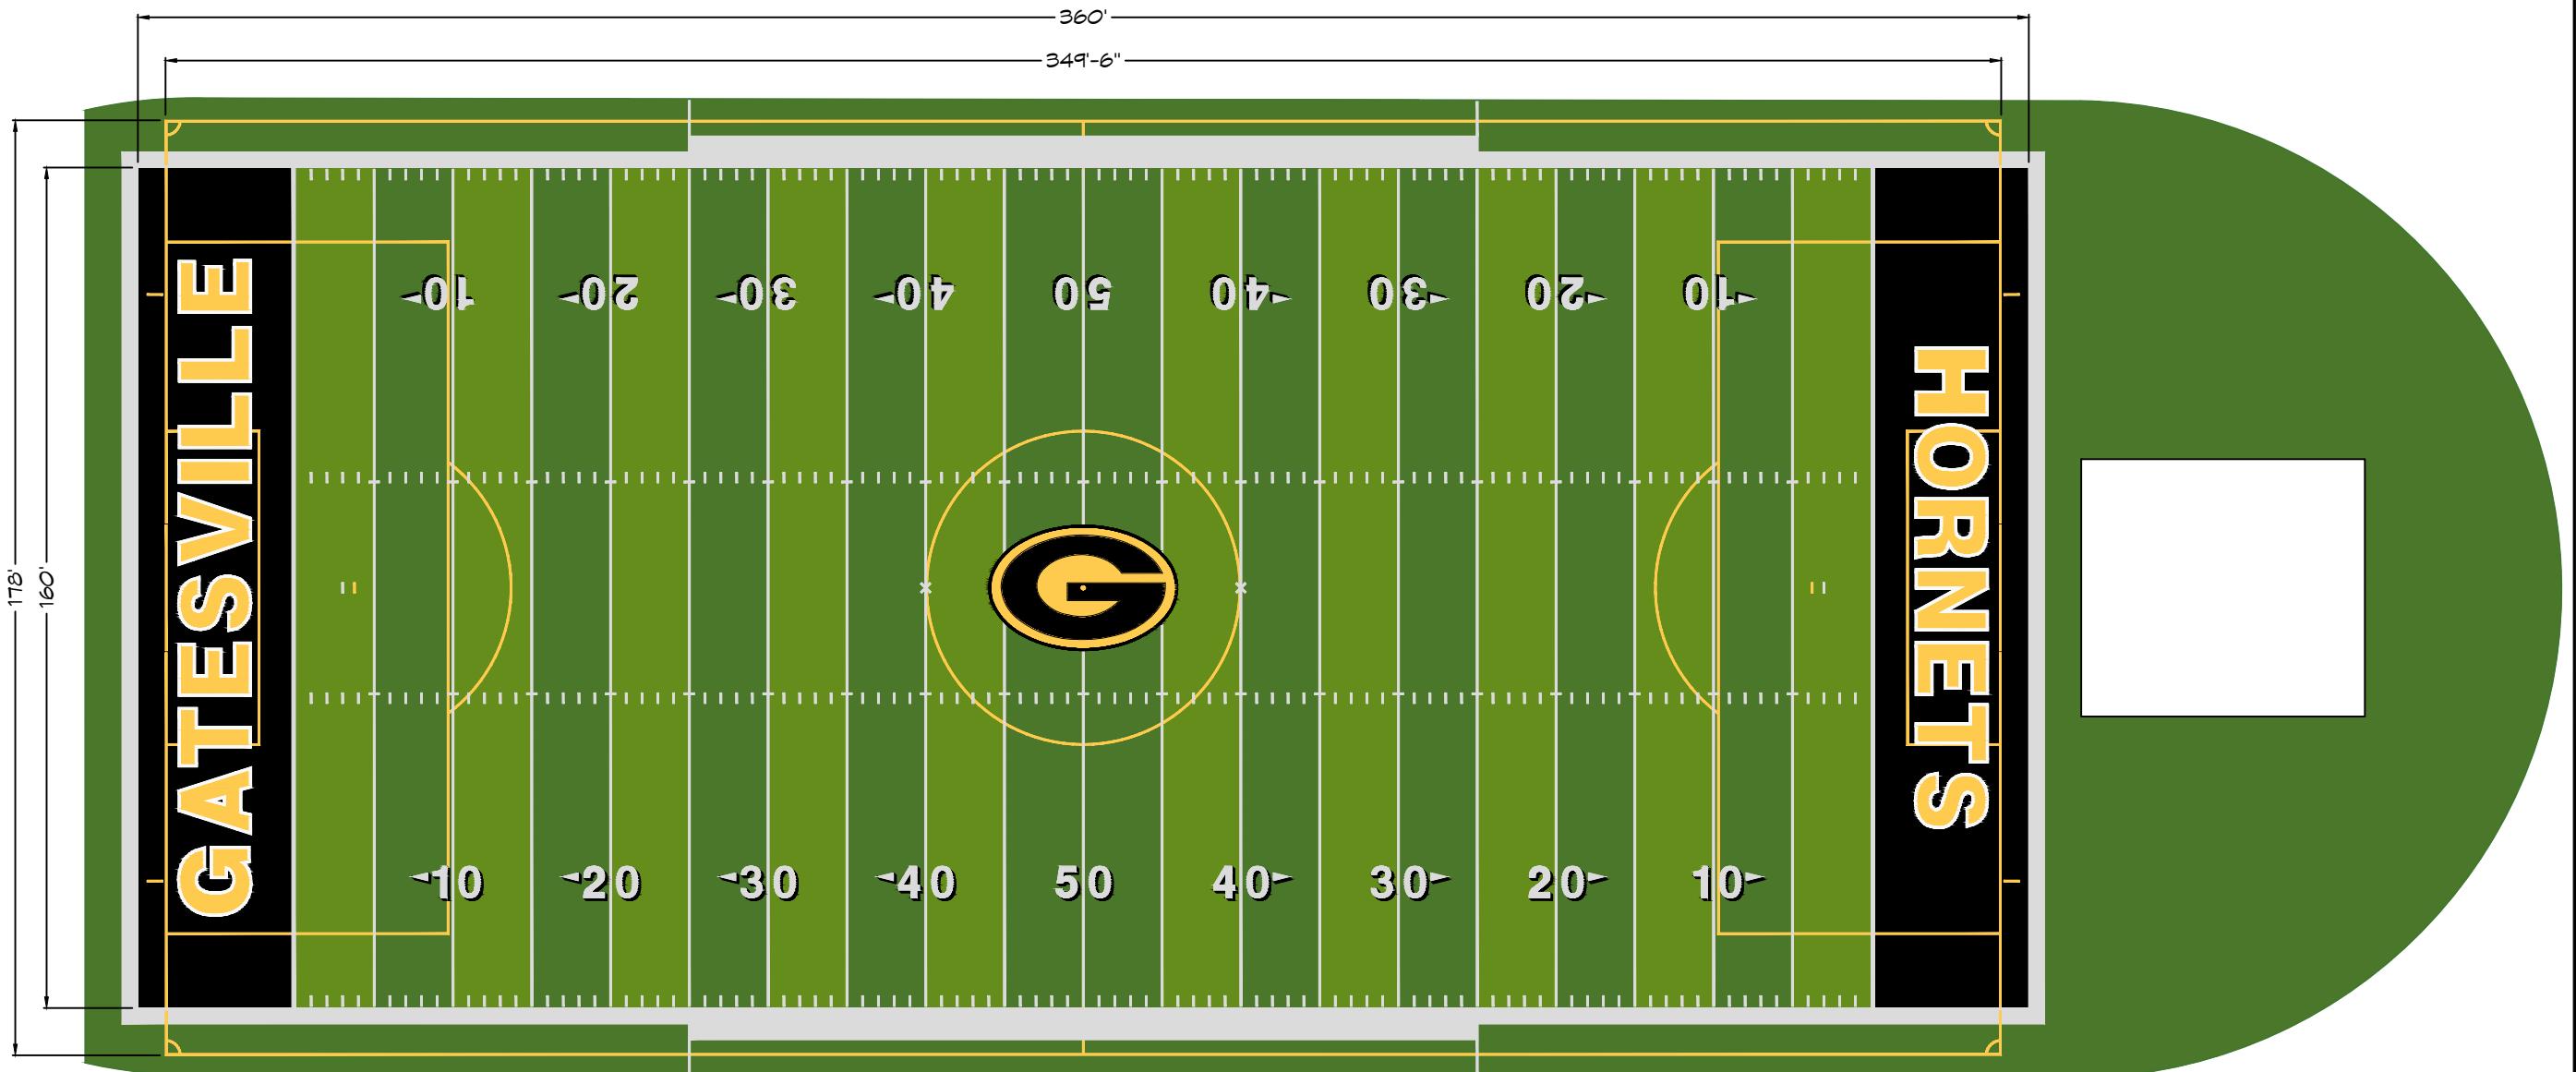


GATESVILLE
Gatesville, TX

AstroTurf.[®]

INDEX OF DRAWINGS

1. FIELD LAYOUT
2. FOOTBALL LAYOUT
3. FOOTBALL DETAILS
4. SOCCER LAYOUT
5. ENDZONE LETTERS
6. MIDFIELD LOGO
7. ROLL LAYOUT
8. ROLL DETAILS

**FIELD RENDERING**

SCALE: 1" = 30'-0"

LAYOUT NOTES:

1. CONTRACTOR SHALL VERIFY ALL DIMENSIONS
2. STRIPING PER UIL RULES
3. FOOTBALL STRIPING - WHITE
4. SOCCER - BRT YELLOW
5. COLORS SHOWN FOR REFERENCE ONLY. FINAL COLOR APPROVAL TO BE BASED ON PHYSICAL YARN SAMPLES AND NOT PRINTED COLORS. ASTROTURF AT ITS SOLE DISCRETION RESERVES THE RIGHT TO PREFAB CERTAIN FOOTBALL MARKINGS AND/OR FIELD GRAPHICS.

TURF COLORS:

SOA/FG (SFG)- 8279/8380 (DARK)
 SOA / OG (SOG) = 8279/8420 (LIGHT)

LOW CONTRAST ALT PANELS
 WHITE - 1000
 BRT YELLOW - 3000
 BLACK - 9999

THIS SUBMITTAL HAS BEEN SENT FOR REVIEW AND APPROVAL BY THE ARCHITECT/ENGINEER. WORK MAY NOT PROCEED UNTIL AN APPROVED COPY IS RETURNED.

REVIEWED BY: _____

REVIEWED DATE: _____

Sheet Title:
**COLOR
RENDERING**

Date: 11/05/2025
 Drawn By: MO
 Project No:
 Scale: AS SHOWN
 Sheet Number:
 1

The diagram illustrates a football field with the following dimensions and features:

- Width:** 360' INSIDE TO INSIDE (30' on each side of the goal line).
- Length:** 300' FACE TO FACE OF GOAL LINES.
- End Zones:** Each end zone is 30' wide and 60' long, with a 10' deep end zone.
- Field Markings:**
 - Yard Lines:** Horizontal lines at 10' intervals from the 10' line to the 50' line, and at 20' intervals from the 50' line to the 90' line.
 - Inlaid Short YL Extensions:** Green vertical extensions on the 30' and 40' yard lines.
 - Inlaid Inbounds Line:** A green line on the 30' yard line.
 - Inlaid Kick-off "X":** A yellow circle with a black "G" in the center, located at the 45' yard line.
 - Inlaid Numbers & Arrows:** Numbers 30, 20, and 10 with arrows pointing right, located on the 30' yard line.
 - Inlaid 3-YD Line:** A green line on the 30' yard line.
- Team Logos:** The word "GATESVILLE" is written vertically on the left side in yellow, and "HORNETS" is written vertically on the right side in yellow.

FOOTBALL LAYOUT (WHITE)

SCALE: 1" = 30'-0"

FOOTBALL LAYOUT NOTES:

1. CONTRACTOR SHALL VERIFY ALL DIMENSIONS.
2. ALL LINE WORK SHALL BE LAID OUT WITHIN ACCEPTABLE TOLERANCES.
3. YARDLINES, SIDELINES, END LINES AND GOAL LINES ARE TUFTED.
4. 24 INCH SHORT YARDLINE EXTENSIONS, 4 INCHES FROM THE SIDELINES AND AT THE INBOUNDS LINES, SHALL BE INLAID.
5. THE TWO INBOUNDS LINES ARE 60'-0" FROM THE SIDELINES AND SHALL BE INLAID.
6. A/E AND OWNER TO VERIFY FIELD GRAPHICS/LOGOS ARE TO BE DOMINATE OVER ALL OTHER MARKINGS.
7. ASTROTURF AT ITS SOLE DISCRETION RESERVES THE RIGHT TO PREFAB CERTAIN FOOTBALL MARKINGS AND/OR FIELD GRAPHICS.

THIS SUBMITTAL HAS BEEN SENT FOR REVIEW
AND APPROVAL BY THE ARCHITECT/ENGINEER.
WORK MAY NOT PROCEED UNTIL AN
APPROVED COPY IS RETURNED.


REVIEWED BY:

REVIEWED DATE:

Sheet Title:
**FOOTBALL
LAYOUT**


Date: 11/05/2025
Drawn By: MO
Project No:
Scale: AS SHOWN
Sheet Number:
2

2

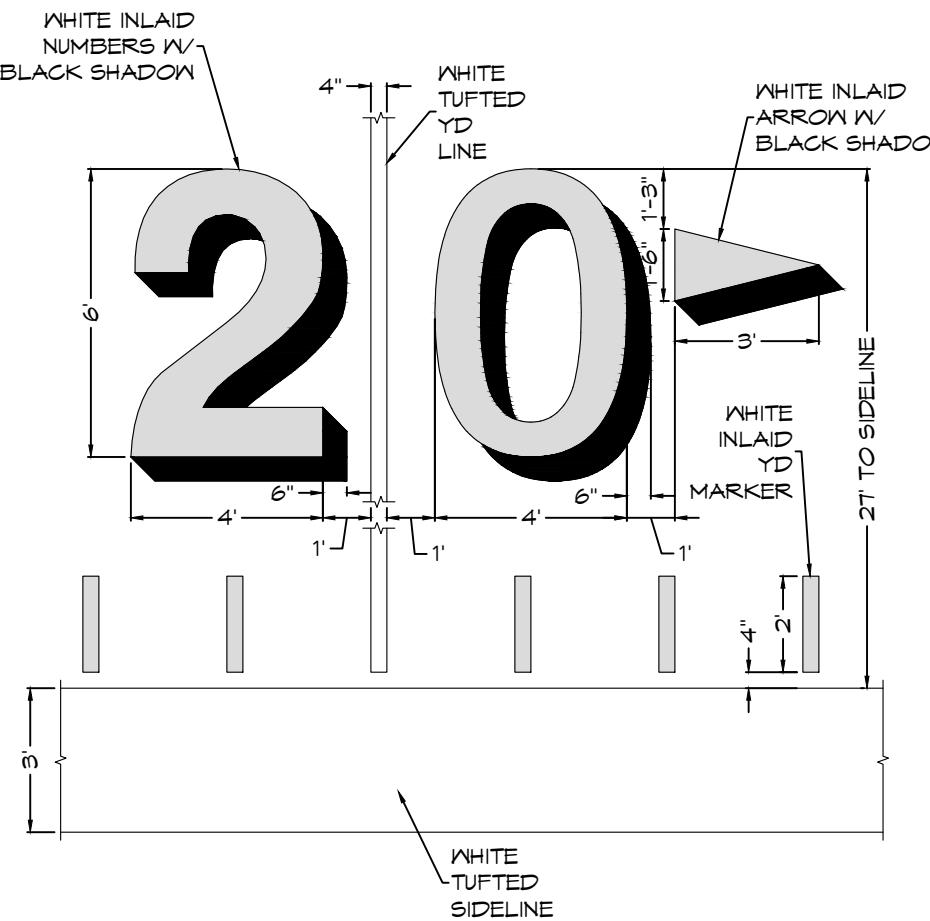


YARDLINE NUMBER DETAIL

SCALE: 1/4" = 1'-0"

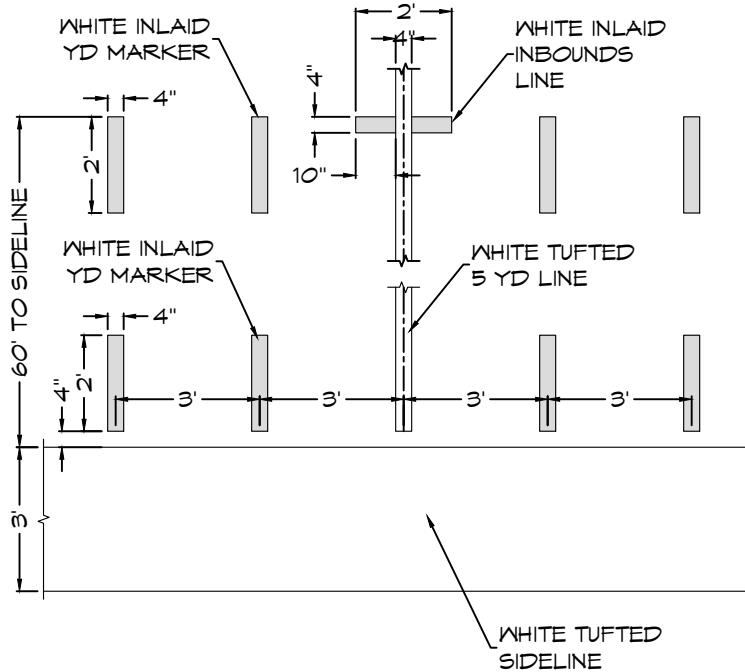


INBOUND/SIDELINE DETAIL

SCALE: 1/4" = 1'-0"

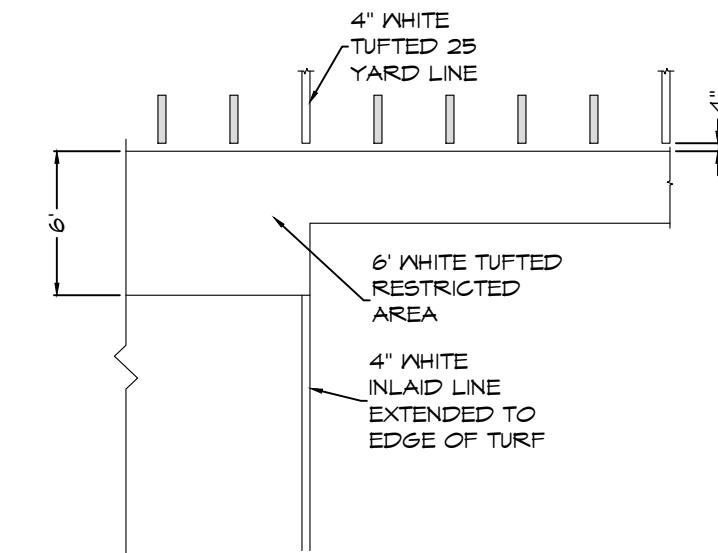


COACHING BOX DETAIL

SCALE: 1/8" = 1'-0"

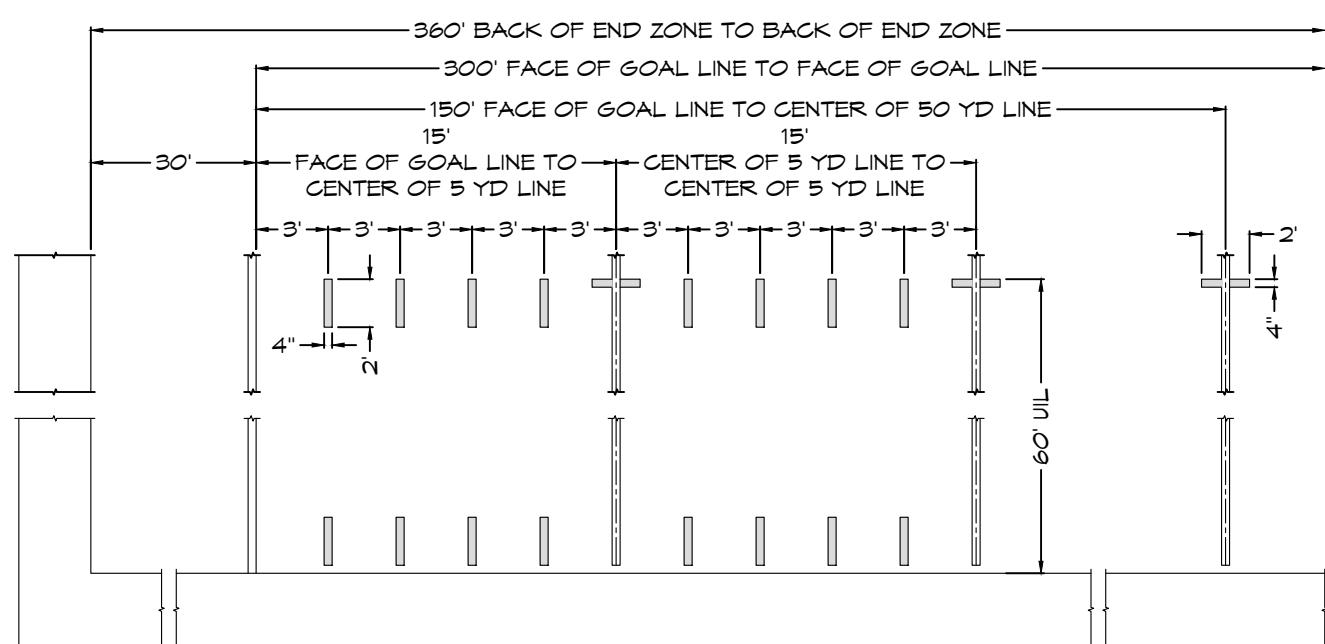


TYPICAL YARD LINE DETAIL

SCALE: 1/8" = 1'-0"

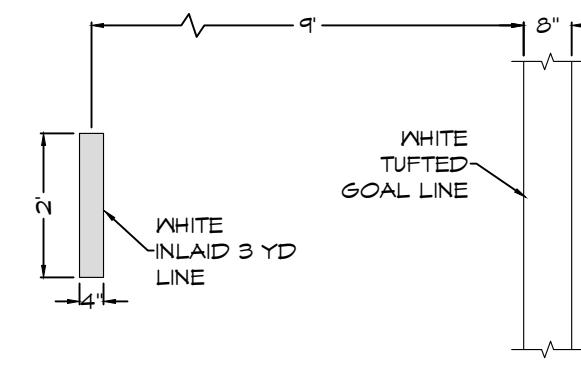

3YD LINE DETAIL

SCALE: 3/8" = 1'-0"

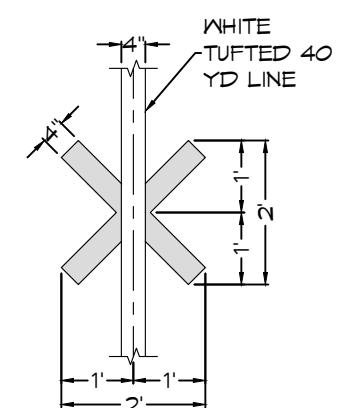

KICK-OFF X

SCALE: 3/8" = 1'-0"

THIS SUBMITTAL HAS BEEN SENT FOR REVIEW AND APPROVAL BY THE ARCHITECT/ENGINEER. WORK MAY NOT PROCEED UNTIL AN APPROVED COPY IS RETURNED.

REVIEWED BY: _____

REVIEWED DATE: _____

Sheet Title:
FOOTBALL DETAILS


Date: 11/05/2025
Drawn By: MO
Project No:
Scale: AS SHOWN

Sheet Number:
3

AstroTurf.

This drawing is the property of ASTROTURF CORPORATION
and is not to be duplicated or released without
written permission of ASTROTURF CORPORATION

GATESVILLE
Gatesville, TX

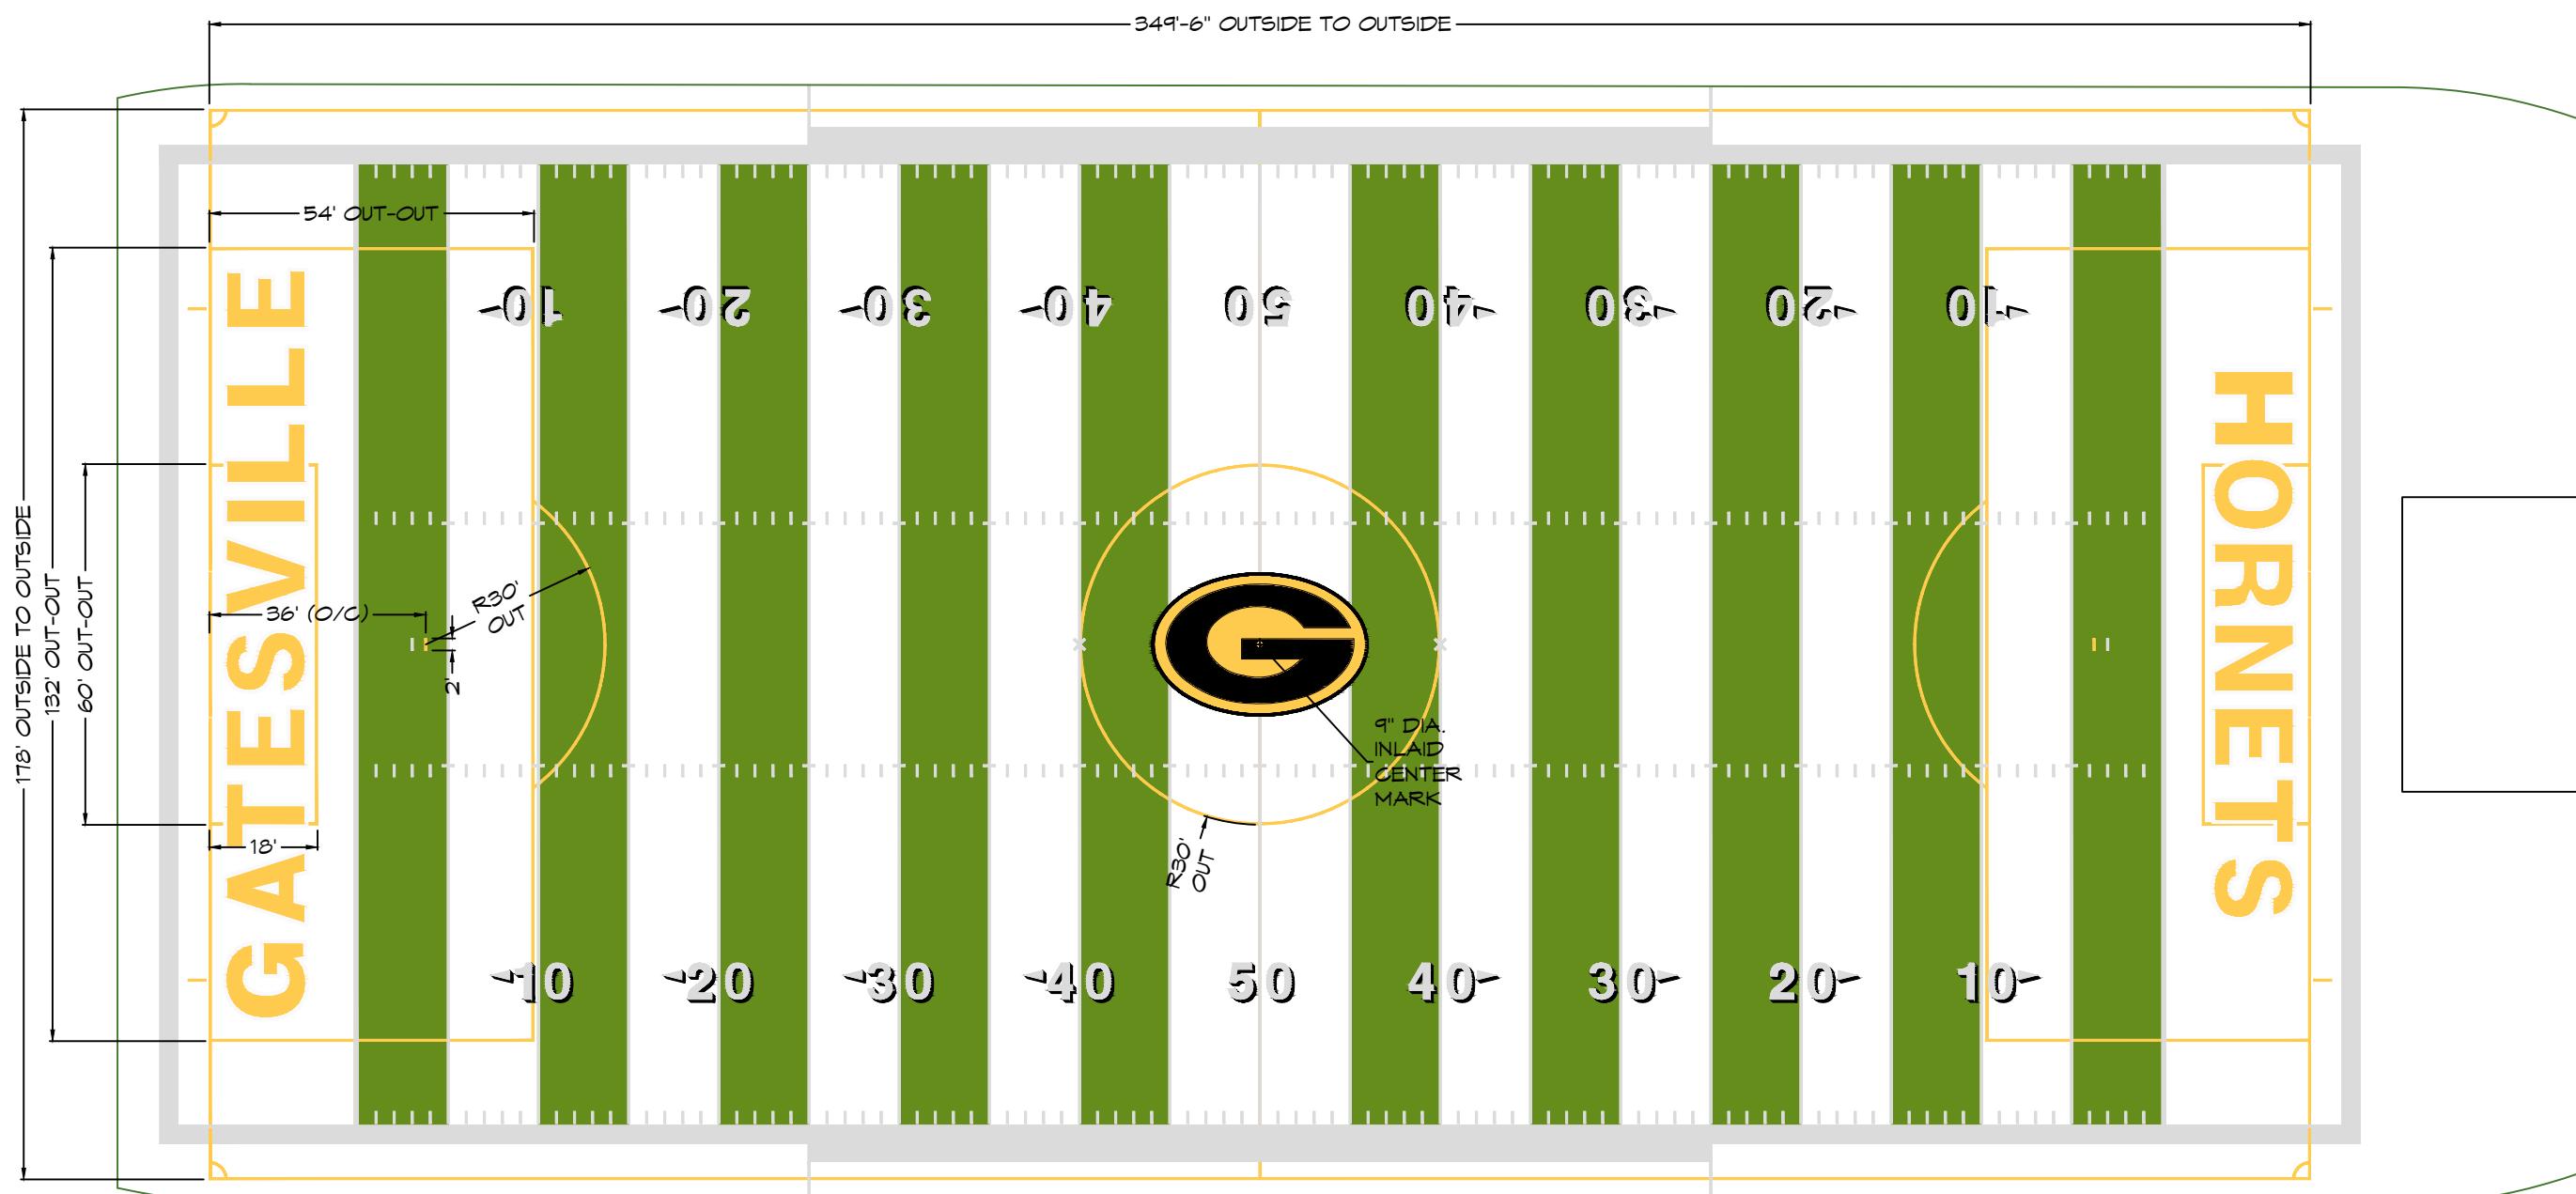

SOCCER LAYOUT (YELLOW)

SCALE: 1" = 30'-0"

SOCCER LAYOUT NOTES:

1. CONTRACTOR SHALL VERIFY ALL DIMENSIONS.
2. ALL LINE WORK SHALL BE LAID OUT WITHIN ACCEPTABLE TOLERANCES.
3. ALL LINES ARE 4" IN WIDTH.
4. SIDE LINES AND GOAL LINES ARE TUFTED.
5. USE THE FOOTBALL 50 YD LINE AS THE SOCCER CENTER LINE.
6. ALL OTHER SOCCER MARKINGS ARE INLAID.
7. A/E AND OWNER TO VERIFY FIELD GRAPHICS/LOGOS ARE TO BE DOMINATE OVER ALL OTHER MARKINGS.

THIS SUBMITTAL HAS BEEN SENT FOR REVIEW AND APPROVAL BY THE ARCHITECT/ENGINEER. WORK MAY NOT PROCEED UNTIL AN APPROVED COPY IS RETURNED.


REVIEWED BY: _____

REVIEWED DATE: _____

Sheet Title:
SOCCER LAYOUT


Date: 11/05/2025
Drawn By: MO
Project No:
Scale: AS SHOWN

Sheet Number:

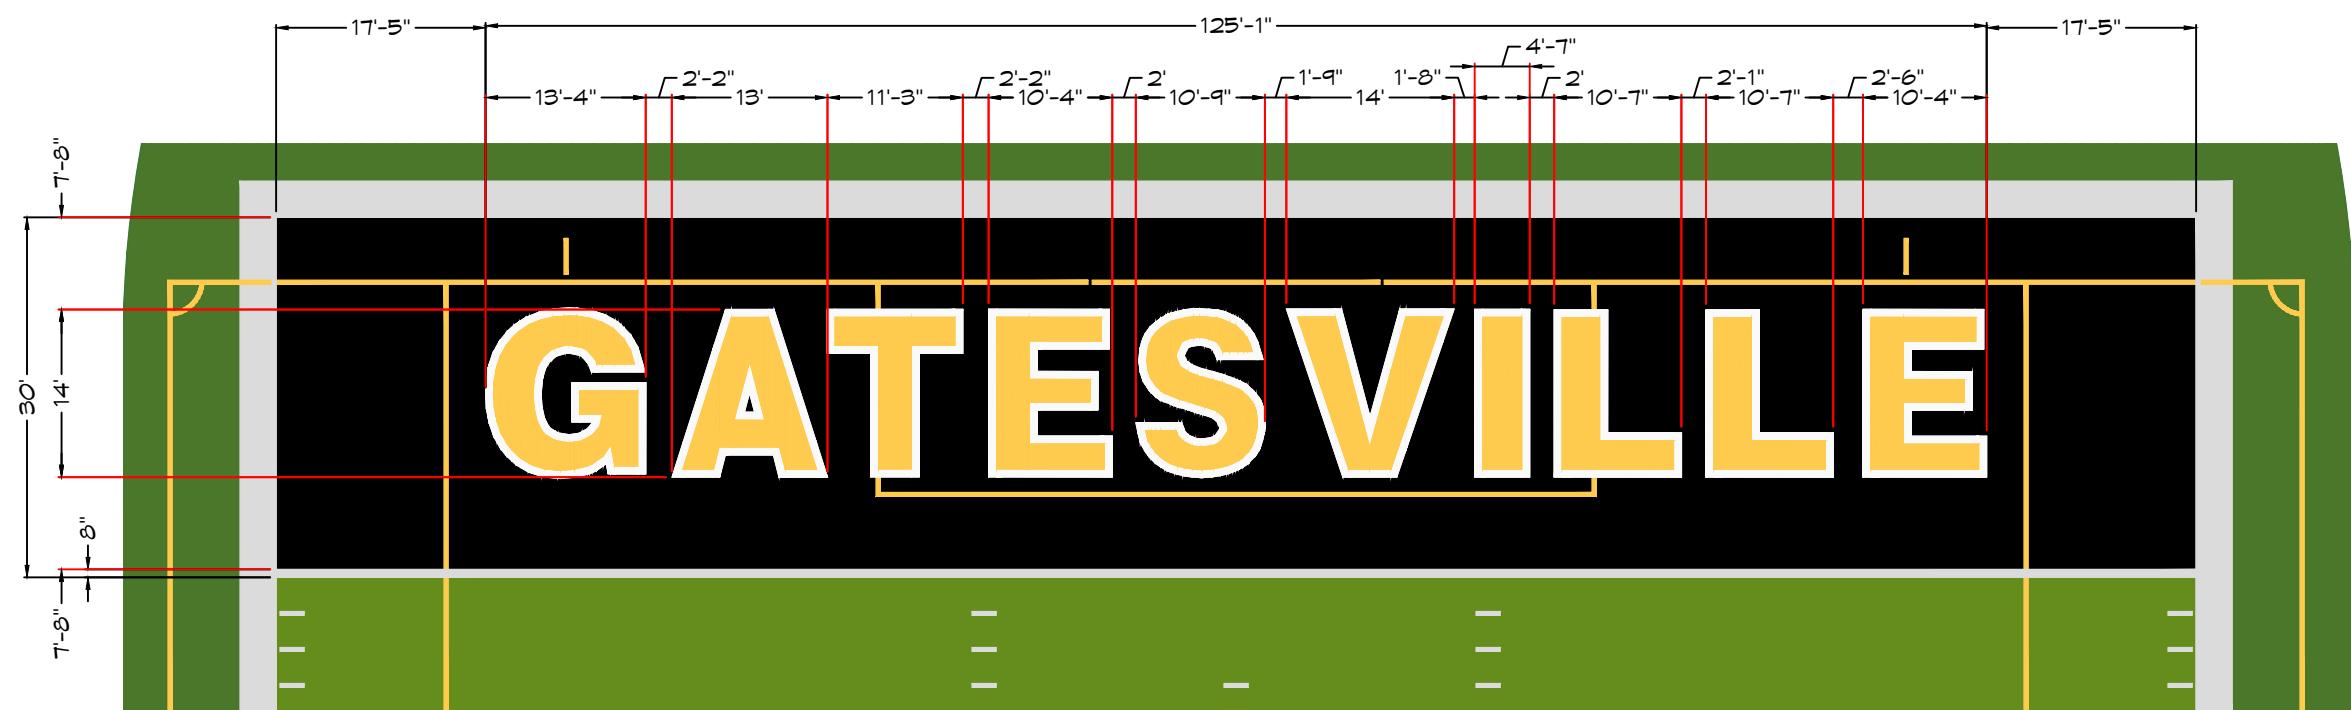

ENDZONE LAYOUT

SCALE: 1/16" = 1'-0"

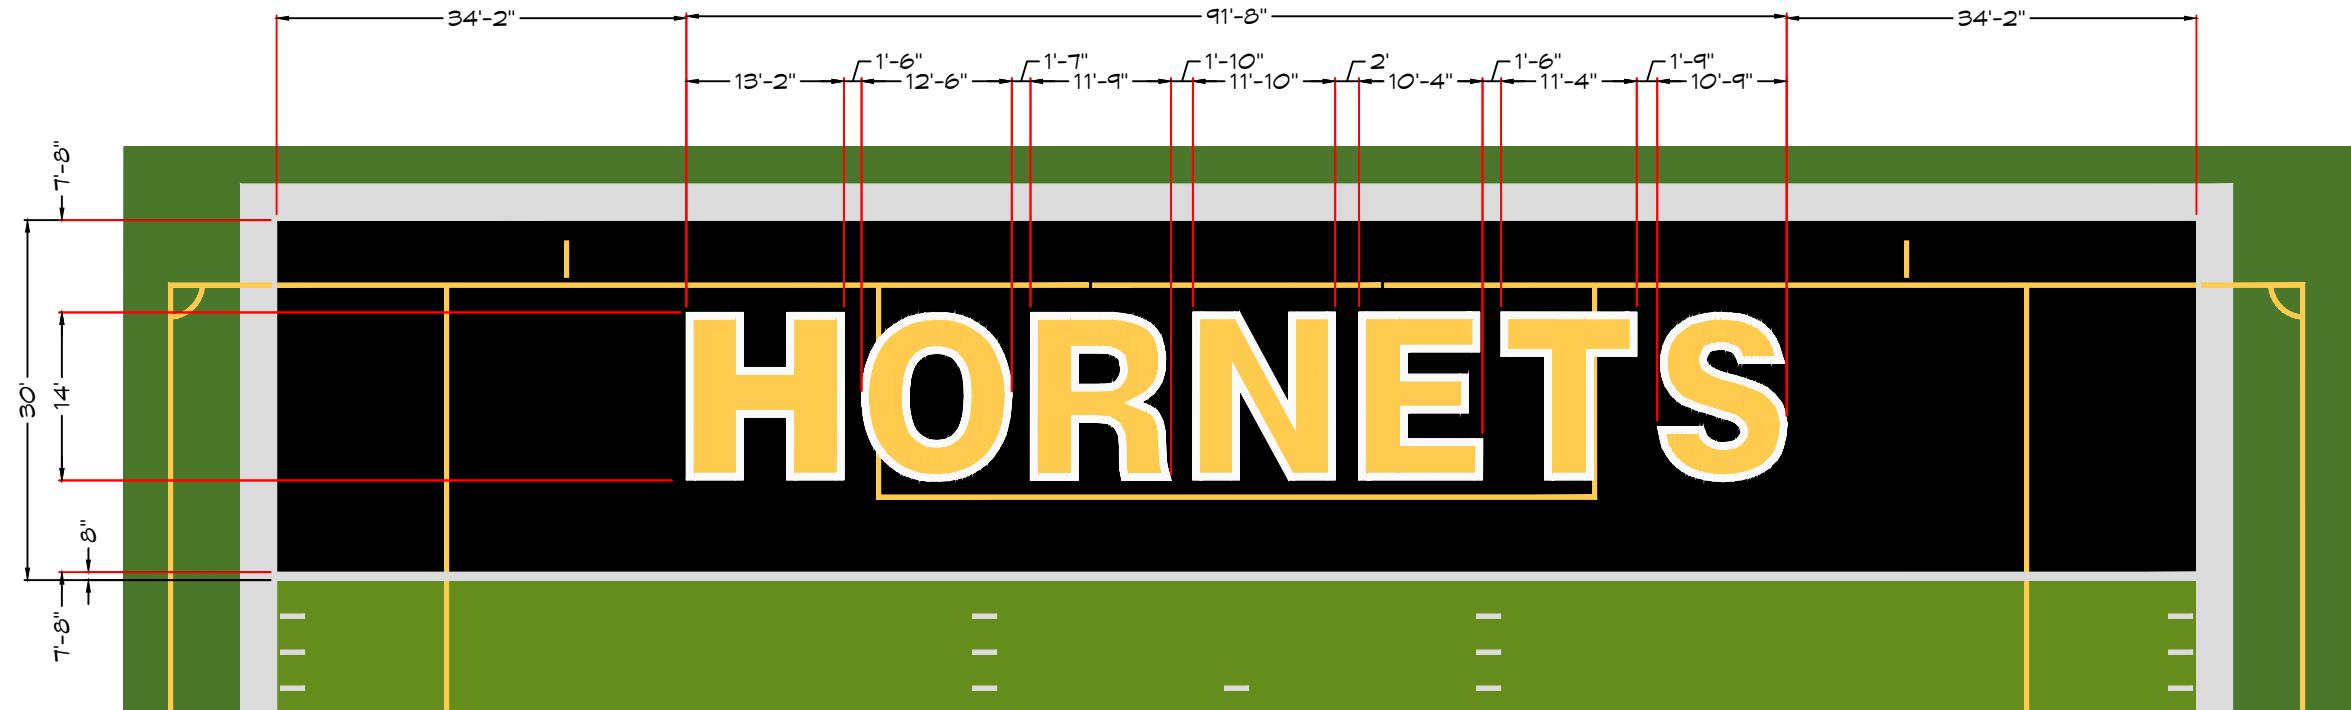

ENDZONE LAYOUT

SCALE: 1/16" = 1'-0"

NOTES:

1. A/E AND OWNER TO VERIFY FIELD GRAPHICS/LOGOS ARE TO BE DOMINATE OVER OTHER MARKINGS AS SHOWN.

THIS SUBMITTAL HAS BEEN SENT FOR REVIEW AND APPROVAL BY THE ARCHITECT/ENGINEER. WORK MAY NOT PROCEED UNTIL AN APPROVED COPY IS RETURNED.


REVIEWED BY: _____

REVIEWED DATE: _____

Project Name:

GATESVILLE
Gatesville, TXSheet Title:
ENDZONE
LAYOUT

Date: 11/05/2025
Drawn By: MO
Project No:
Scale: AS SHOWN
Sheet Number:
5

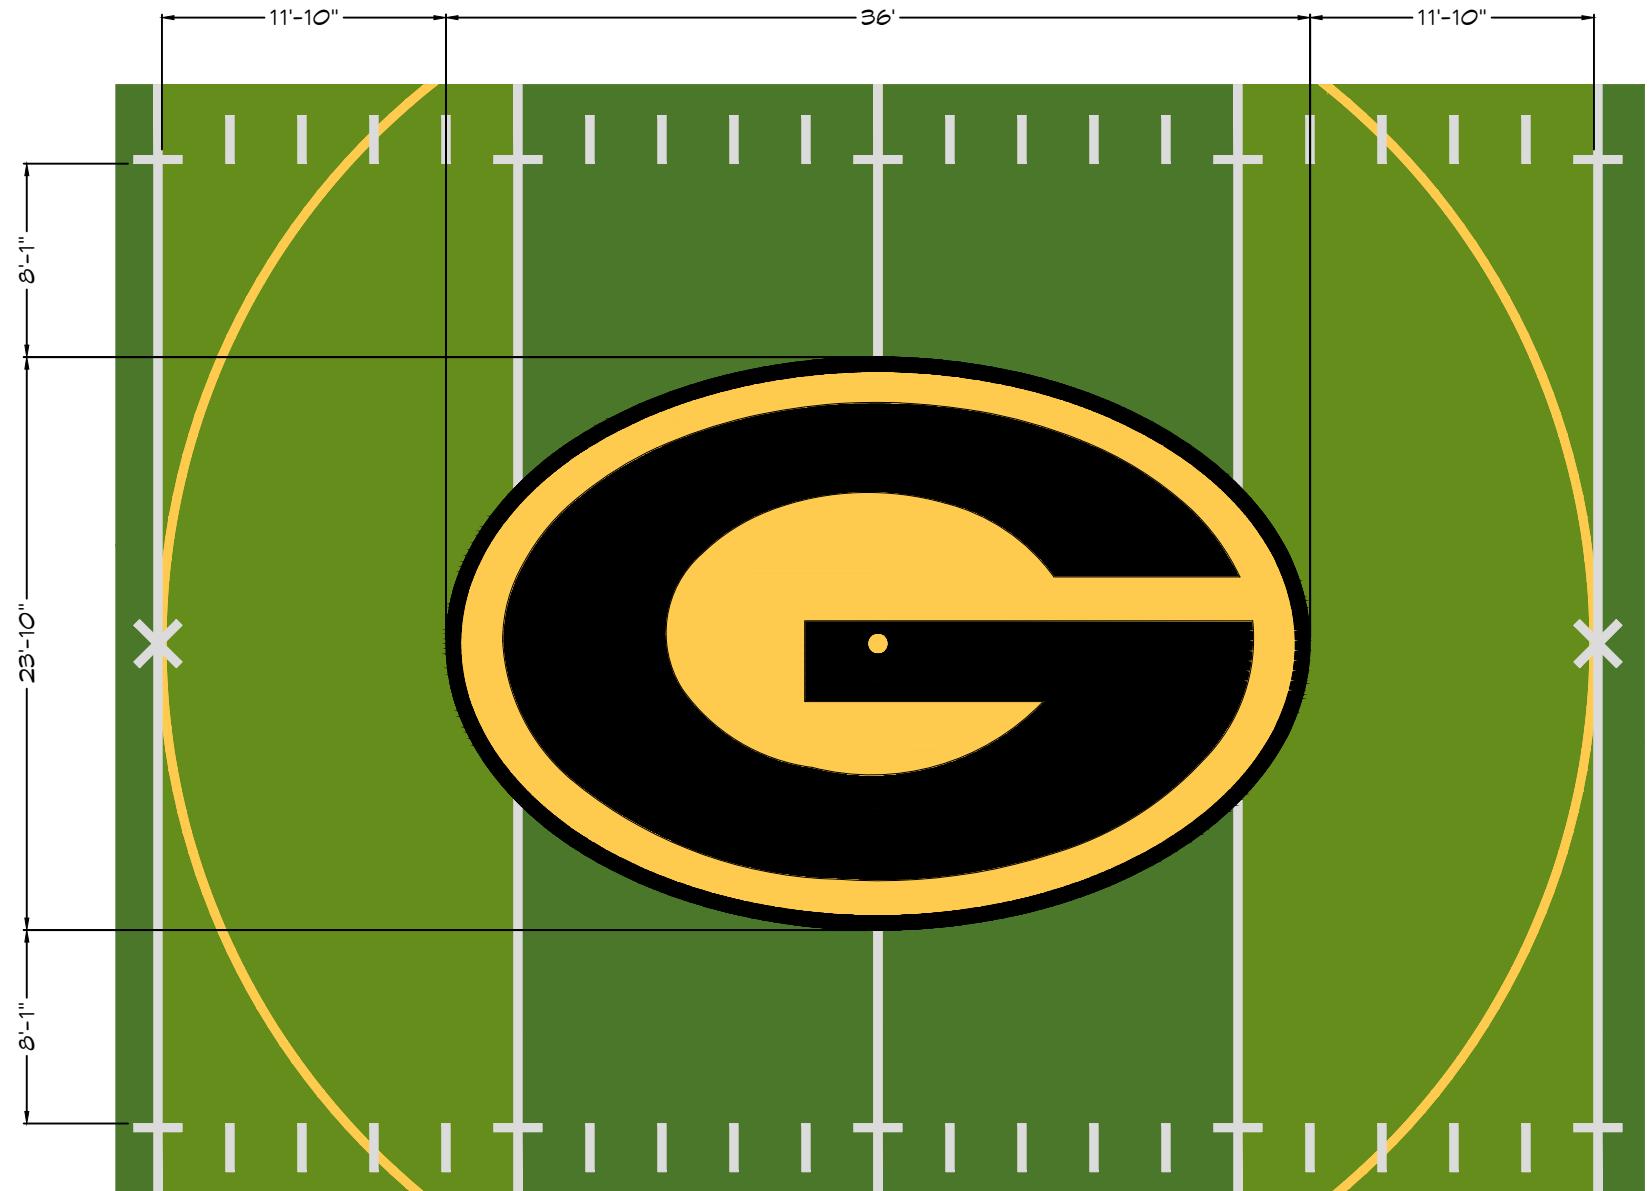

MIDFIELD LOGO LAYOUT

SCALE: 1/8" = 1'-0"

LOGO COLOR LEGEND:



BRT YELLOW



BLACK

NOTES:

1. A/E AND OWNER TO VERIFY FIELD GRAPHICS/LOGOS ARE TO BE DOMINATE OVER OTHER MARKINGS AS SHOWN.

THIS SUBMITTAL HAS BEEN SENT FOR REVIEW AND APPROVAL BY THE ARCHITECT/ENGINEER. WORK MAY NOT PROCEED UNTIL AN APPROVED COPY IS RETURNED.

REVIEWED BY: _____

REVIEWED DATE: _____

Date: 11/05/2025
 Drawn By: MO
 Project No:
 Scale: AS SHOWN
 Sheet Number:
 6


AstroTurf.

This drawing is the property of AstroTurf Corporation and is not to be duplicated or released without the written permission of AstroTurf Corporation.

Project Name:

GATESVILLE
Gatesville, TX

Sheet Title:
MIDFIELD
LOGO LAYOUT

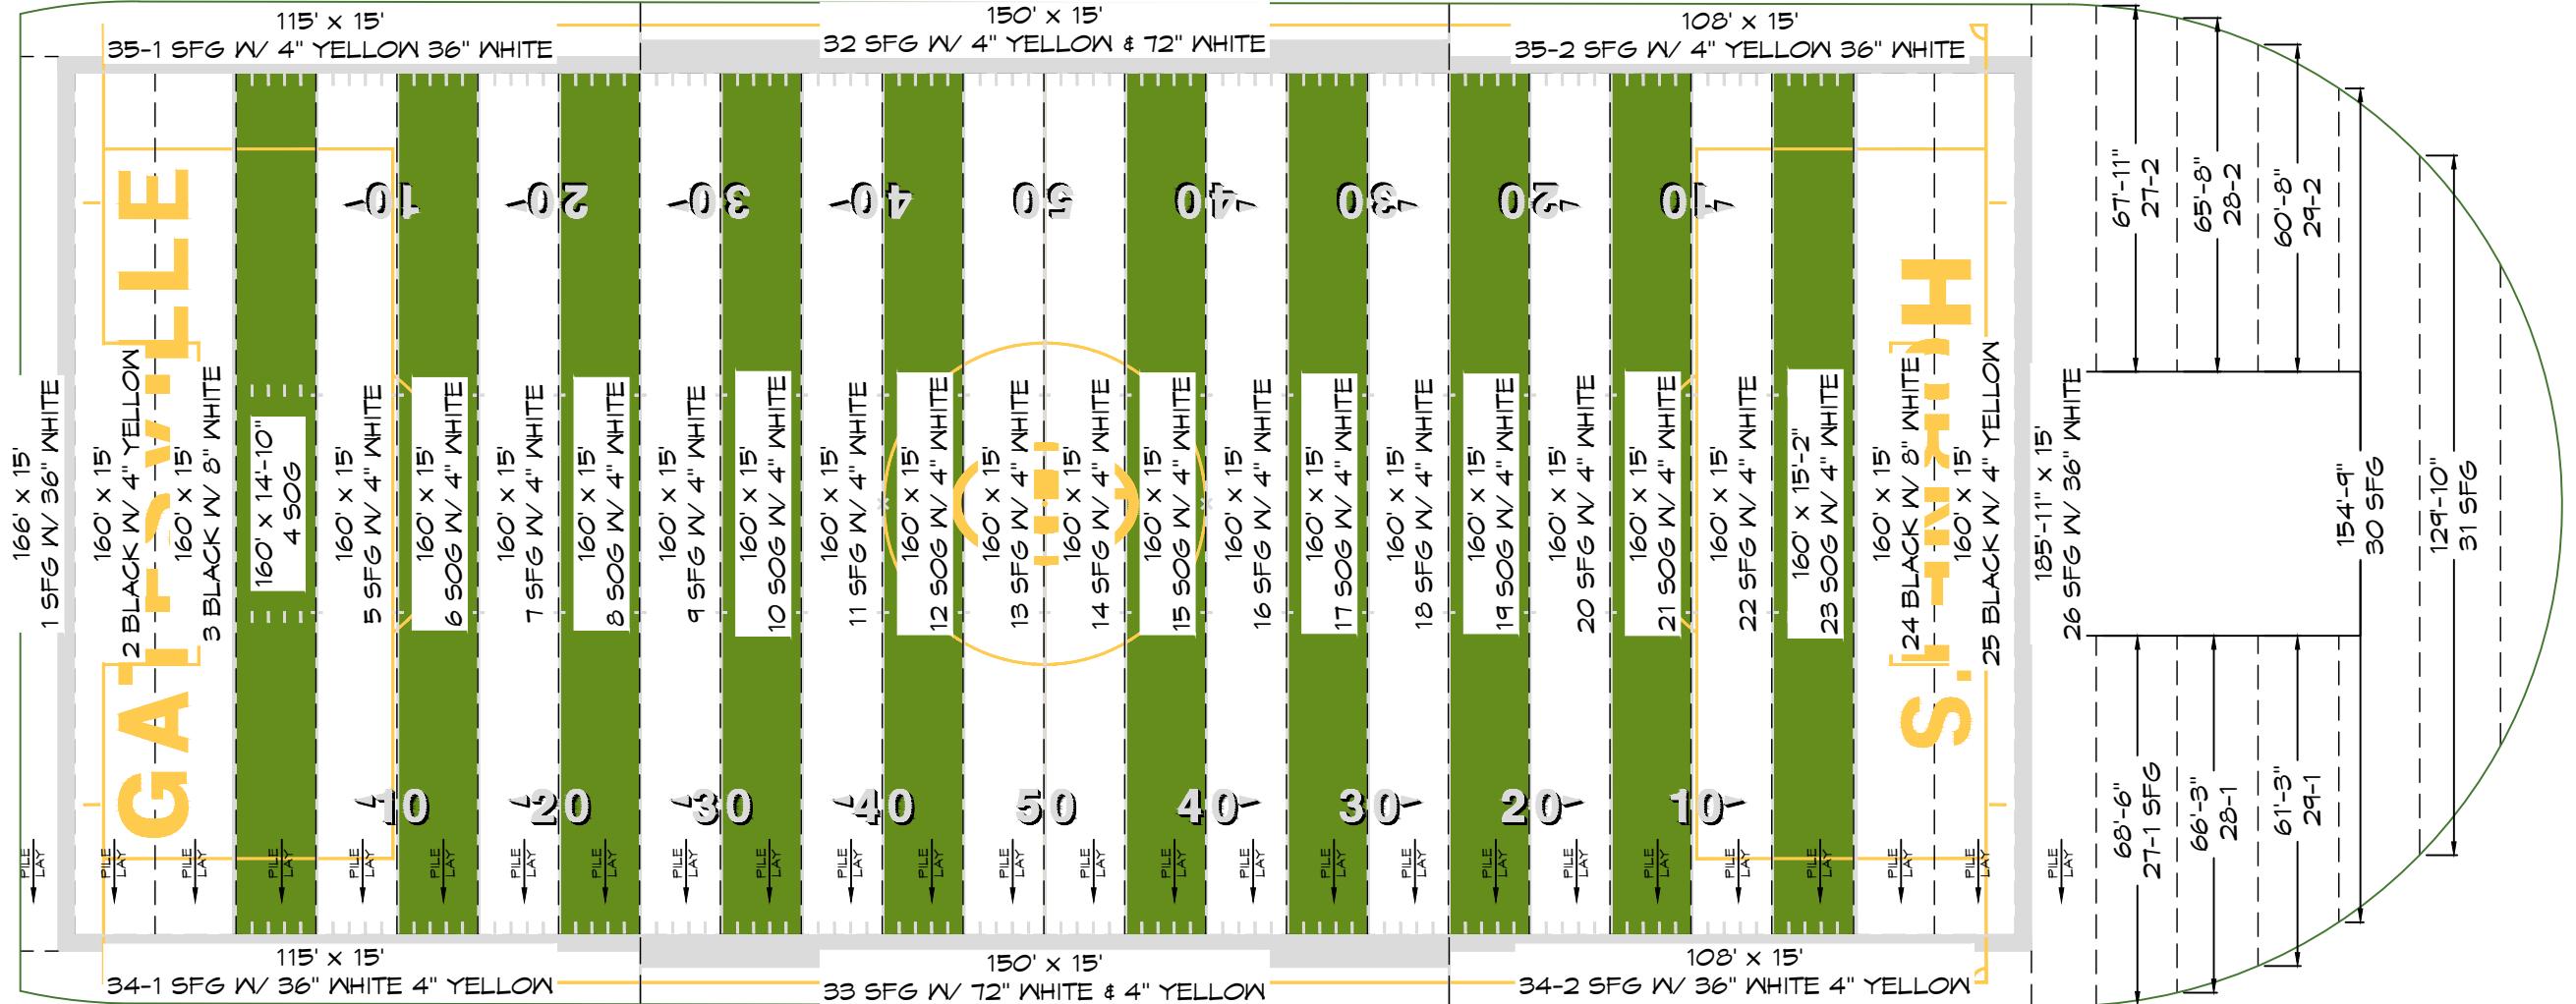

SYNTHETIC TURF SEAMING LAYOUT

SCALE: 1" = 30'-0"

TURF SEAMING NOTES:

1. ALL PANELS ARE 15 FOOT PANELS UNLESS DIMENSIONED OTHERWISE.
2. ALL SEAMS ON THE PLAYING FIELD WILL RUN THE SAME DIRECTION.
3. REFER TO PANEL DETAILS FOR SYNTHETIC TURF PANEL LAYOUTS WHICH INDICATE YARDLINES, BORDERS, ETC.

THIS SUBMITTAL HAS BEEN SENT FOR REVIEW AND APPROVAL BY THE ARCHITECT/ENGINEER. WORK MAY NOT PROCEED UNTIL AN APPROVED COPY IS RETURNED.

REVIEWED BY: _____

REVIEWED DATE: _____

Sheet Title:
ROLL LAYOUT

Date: 11/05/2025
Drawn By: MO
Project No:
Scale: AS SHOWN
Sheet Number:
7


AstroTurf.

This drawing is the property of AstroTurf Corporation and is not to be duplicated or released without the written permission of AstroTurf Corporation.


Project Name:

GATESVILLE
Gatesville, TX


TURF AREA:
81,265 SF

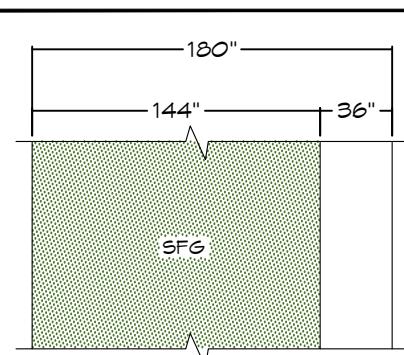


END LINE PANEL
(1)

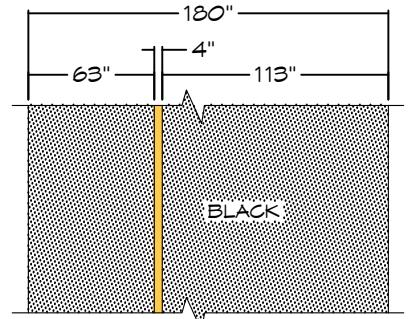


GOAL LINE PANEL
(2)

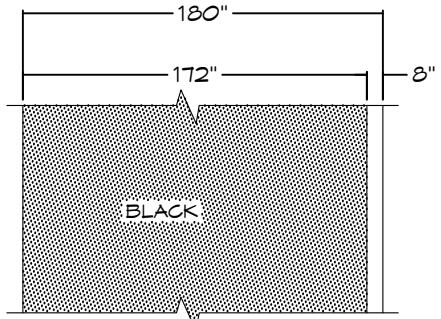


GOAL LINE PANEL
(3)

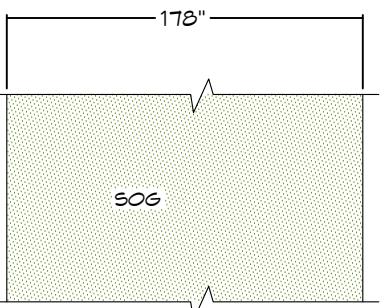


GOAL LINE TO 5 YL
(4)

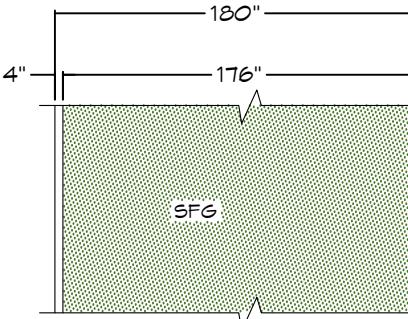


YARDLINE PANEL
(5, 7, 9, 11, 13, 14, 16, 18, 20, 22)

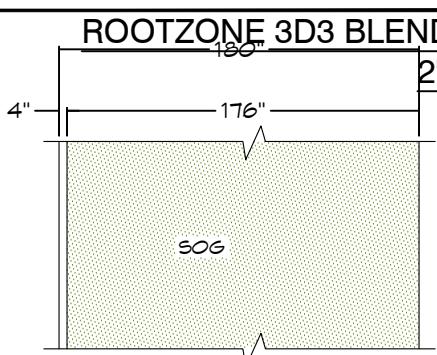


YARDLINE PANEL
(6, 8, 10, 12, 15, 17, 19, 21)

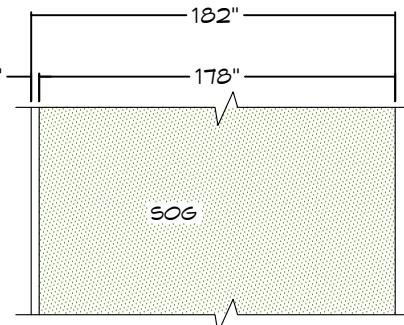


5 YL TO GOAL LINE
(23)

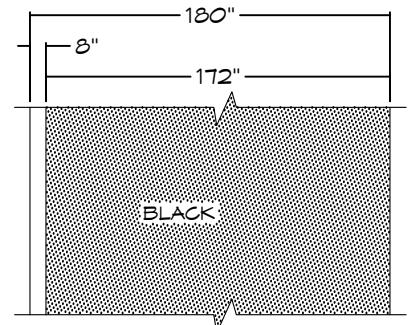


GOAL LINE PANEL
(24)

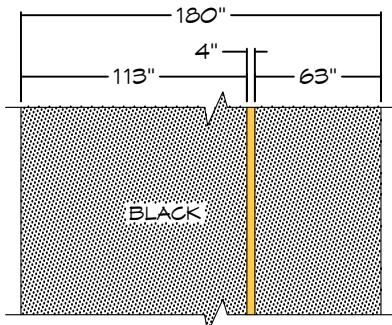


GOAL LINE PANEL
(25)

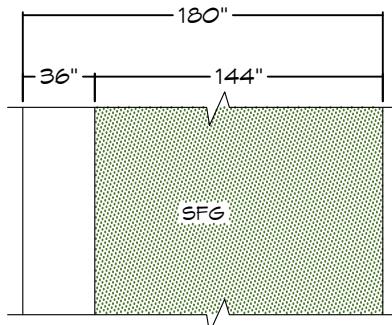


END LINE PANEL
(26)

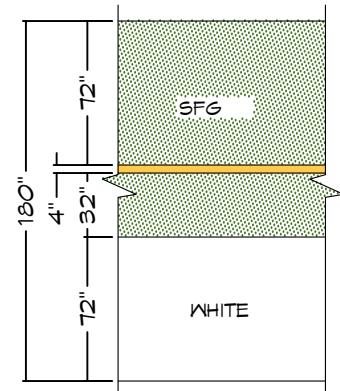


COACHING BOX
(32)

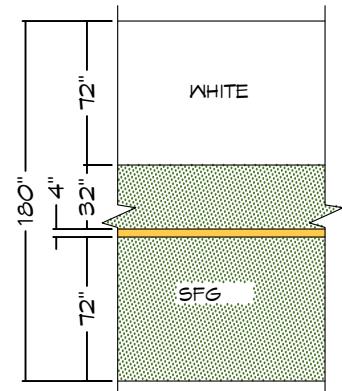

COACHING BOX
(33)

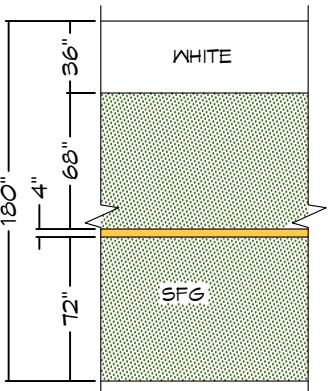

COACHING BOX
(34)

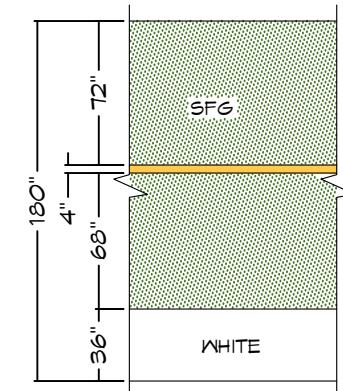

COACHING BOX
(35)

ROOTZONE 3D3 BLEND 52
180" 2" PH
81,265 SF
TURF AREA:

AstroTurf.

This drawing is the property of AstroTurf Corporation
and is not to be duplicated or released without the
written permission of AstroTurf Corporation

Project Name:
GATESVILLE
Gatesville, TX

Sheet Title:
ROLL DETAILS

THIS SUBMITTAL HAS BEEN SENT FOR REVIEW
AND APPROVAL BY THE ARCHITECT/ENGINEER.
WORK MAY NOT PROCEED UNTIL AN
APPROVED COPY IS RETURNED.

REVIEWED BY: _____

REVIEWED DATE: _____

Date: 11/05/2025
Drawn By: MO
Project No:
Scale: AS SHOWN

Sheet Number:
8