


Rosebud  
Lott, TX

719-690009

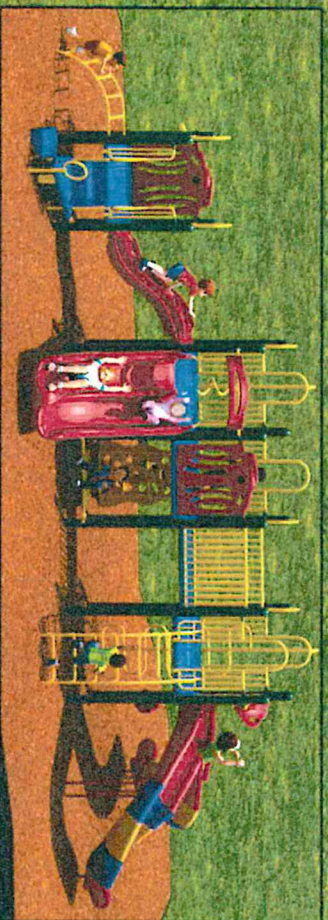


Recreation Brands Group  
A Division of  CORP.

1.800.727.1607  
www.playandpark.com

play&park  
structures  
A P&S CORP. COMPANY



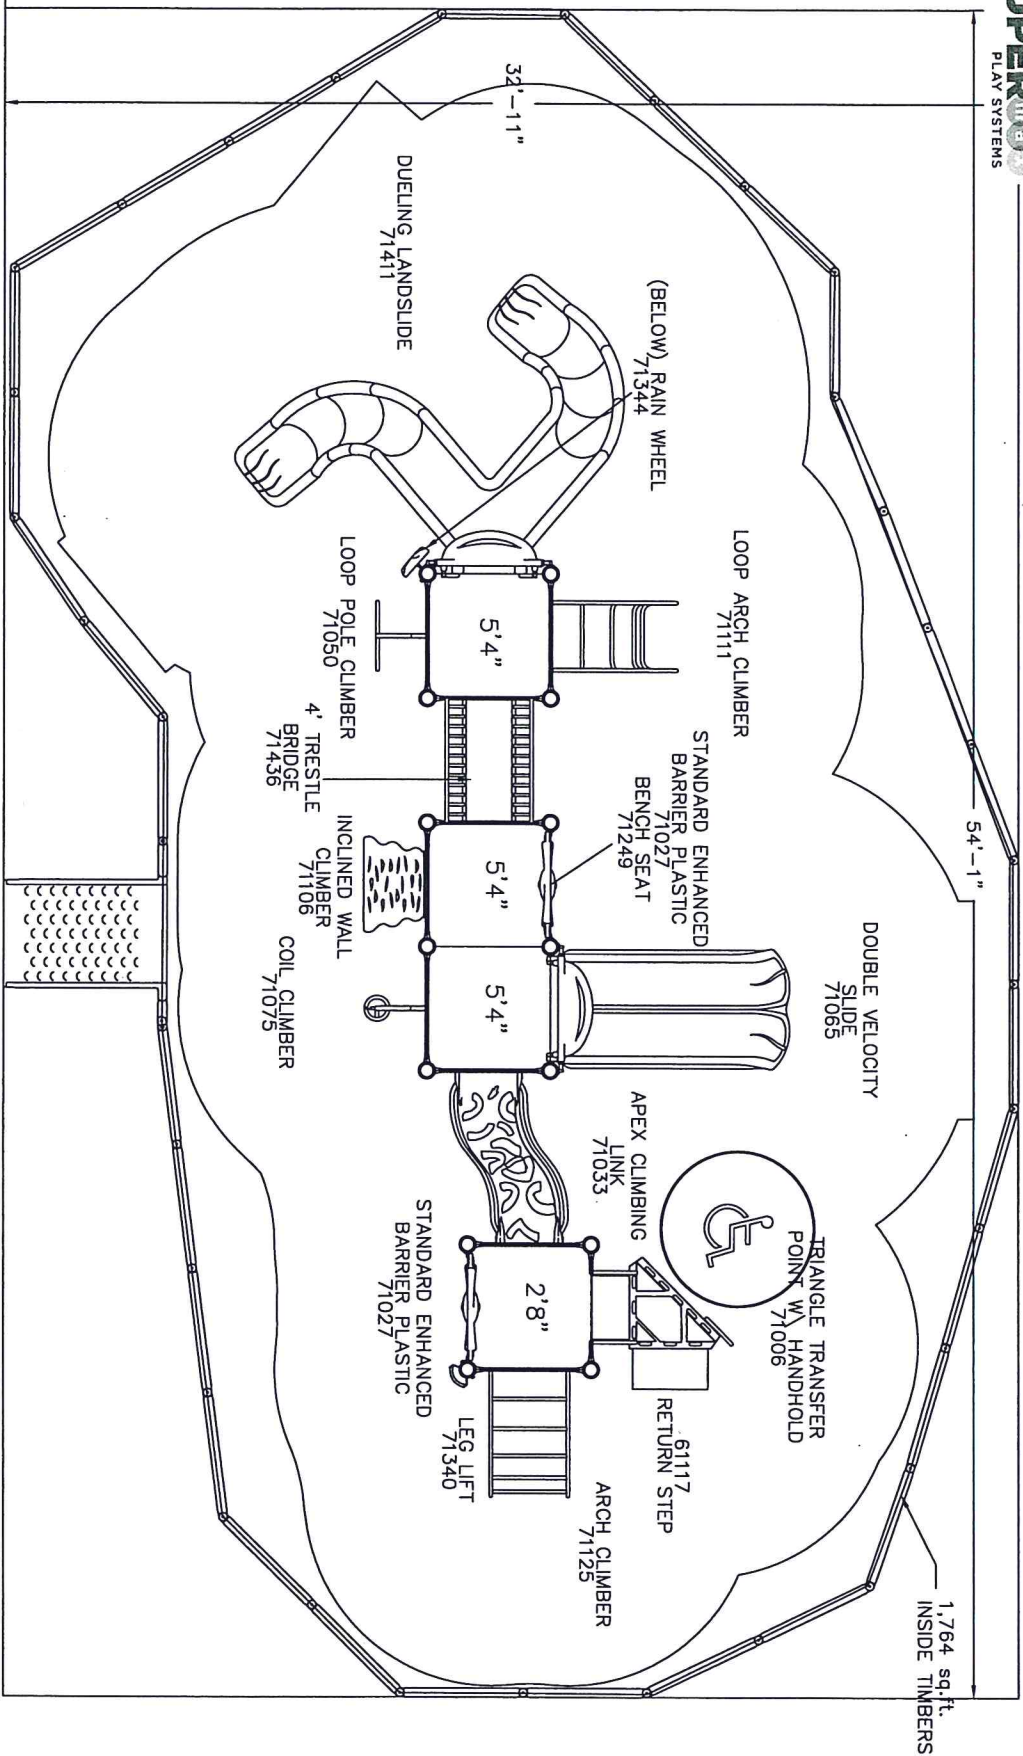

<b>Total Play Components</b>	11
Elevated Play Components	9
Elevated Play Components Accessible by Ramp	0
Elevated Components Accessible by Transfer	9
Accessible Ground Level Components Shown	4
Different Types of Ground Level Components	3
<b>User Capacity</b>	20-30
<b>Critical Fall Height</b>	5'-4"



**play&park structures**  
 401 Chestnut St., Ste. 310  
 Chattanooga, TN 37402  
 606-271-4187  
 www.playandpark.com

Drawn By: CJ  
 Date: 12/17/12  
 Drawing Name: 718-69009

It is the manufacturer's opinion that the structure shown herein complies with current ADA standards concerning accessibility if used with proper accessible surfacing and together with other necessary ground level play equipment.

IMPORTANT: Never install play equipment over hard, unresilient surfaces such as asphalt, concrete, or compacted earth. It is the owner's responsibility to ensure the "minimum area required" contains an appropriate amount of resilient material to cushion accidental falls.

Minimum Area Required: 32'-11" X 54'-1"  
 Scale: 1/4" = 1'  
 This drawing can be sealed only when in an 11" x 17" format.

This play equipment is recommended for children ages 2-5



**Play & Park Structures c/o :**  
**Recreation Brands of NW Texas**  
**215 W. Bandera Rd. Ste 114, PMB**  
**443**  
**Boerne, TX, 78006**  
**Phone: 210.884.2000**  
**Fax:**  
**Email:**  
**drobertson@recbrandsgroup.com**  
**Contact: David Robertson**

Rosebud-Lott Independent School District  
 Attn: Lott ISD  
 1789 US Hwy 77  
 Lott, TX 76656  
 Phone: 254-296-5633

Quote Number: 718-69009  
 Quote Date: 12/11/2012

Stock ID	Description	Quantity	Weight	Unit Price	Amount
RDU	PLAY AND PARK STRUCTURES EQUIPMENT	1	4032	\$23,835.00	\$23,835.00
	60060 -- 12' UPRIGHT(ALUM)W/CAP-5"OD	10			
	60956 -- 9' UPRIGHT(ALUM)W/CAP-5"OD	4			
	61117 -- RETURN STEP	1			
	67755 -- ACCESSIBLE PARK TIMBER W/ADAPTER-BLK	1			
	67764 -- 4'PARK TIMBER 12" BLACK	34			
	71000 -- SQUARE DECK	4			
	71006 -- TRANSFER W/HANDHOLD 2'-8"	1			
	71027 -- ENHANCED BARRIER	2			
	71031 -- RING CLAMP ASSEMBLY	28			
	71033 -- APEX CLIMBING LINK	1			
	71050 -- LOOP POLE CLIMBER 5'-4"	1			
	71065 -- DBL VELOCITY WAVE 5'-4"	1			
	71075 -- COIL CLIMBER 5'-4"	1			
	71106 -- INCLINE WALL CLIMBER 5'-4"	1			
	71111 -- LOOP ARCH CLIMB 5'-4"/6'	1			
	71125 -- ARCH CLIMBER 2'-8"	1			
	71249 -- BENCH SEAT	1			
	71340 -- LEG LIFT	1			
	71344 -- RAIN WHEEL	1			
	71411 -- 5'-4"DUELING LANDSLIDES	1			
	71436 -- 4'TRESTLE BRIDGE	1			
	307802 -- \$120 OUTDOOR CREATIVE LEARNING SYSTEM	1			
ab-bone-n	UP Over w/ Mtn, BB, N	1	1420	\$6,119.15	\$6,119.15
ab-ingkit	Inground Mount - UP Over	1	55	\$244.80	\$244.80
dc-4lg	Disc Ctr 4	1	875	\$4,929.15	\$4,929.15
02-08-0206	8 In Ground Spike - DC 4	1	86	\$339.15	\$339.15
EWf	ENGINEERED WOOD FIBER SQ.FT. @ 12" THICK AFTER COMPACTION	1264	0	\$0.78	\$985.92
INSTALL	INSTALLATION OF PLAY AND PARK STRUCTURES EQUIPMENT AND UP AND OVER	1	0	\$9,500.00	\$9,500.00

Total Weight: 6468  
 SubTotal: \$45,953.17  
 Freight: \$4,006.36  
**Total Amount: \$49,959.53**

Removal of existing equipment \$2,000

**Rock Clause/Engineered drawings**

If conditions are encountered on the site which are subsurface or otherwise concealed physical conditions which differ materially from those contemplated, or physical conditions of an unusual nature are encountered and cause a furtherance to the Contractor in time or materials, the Contractor shall be entitled to an equitable adjustment in the contract price, an extension of the completion date, or both, by change order. If rock drilling is necessary as deemed by Play and Park Structures and its affiliates, a change order will be necessary to cover the additional costs of the drilling and this cost could be significant. We do our best to estimate the pier size of the footer; however, if the customer requests and pays an additional fee for engineered drawings this could significantly increase the size of the footer and the dollar amount of the installation.