


NCDDO SEAL:

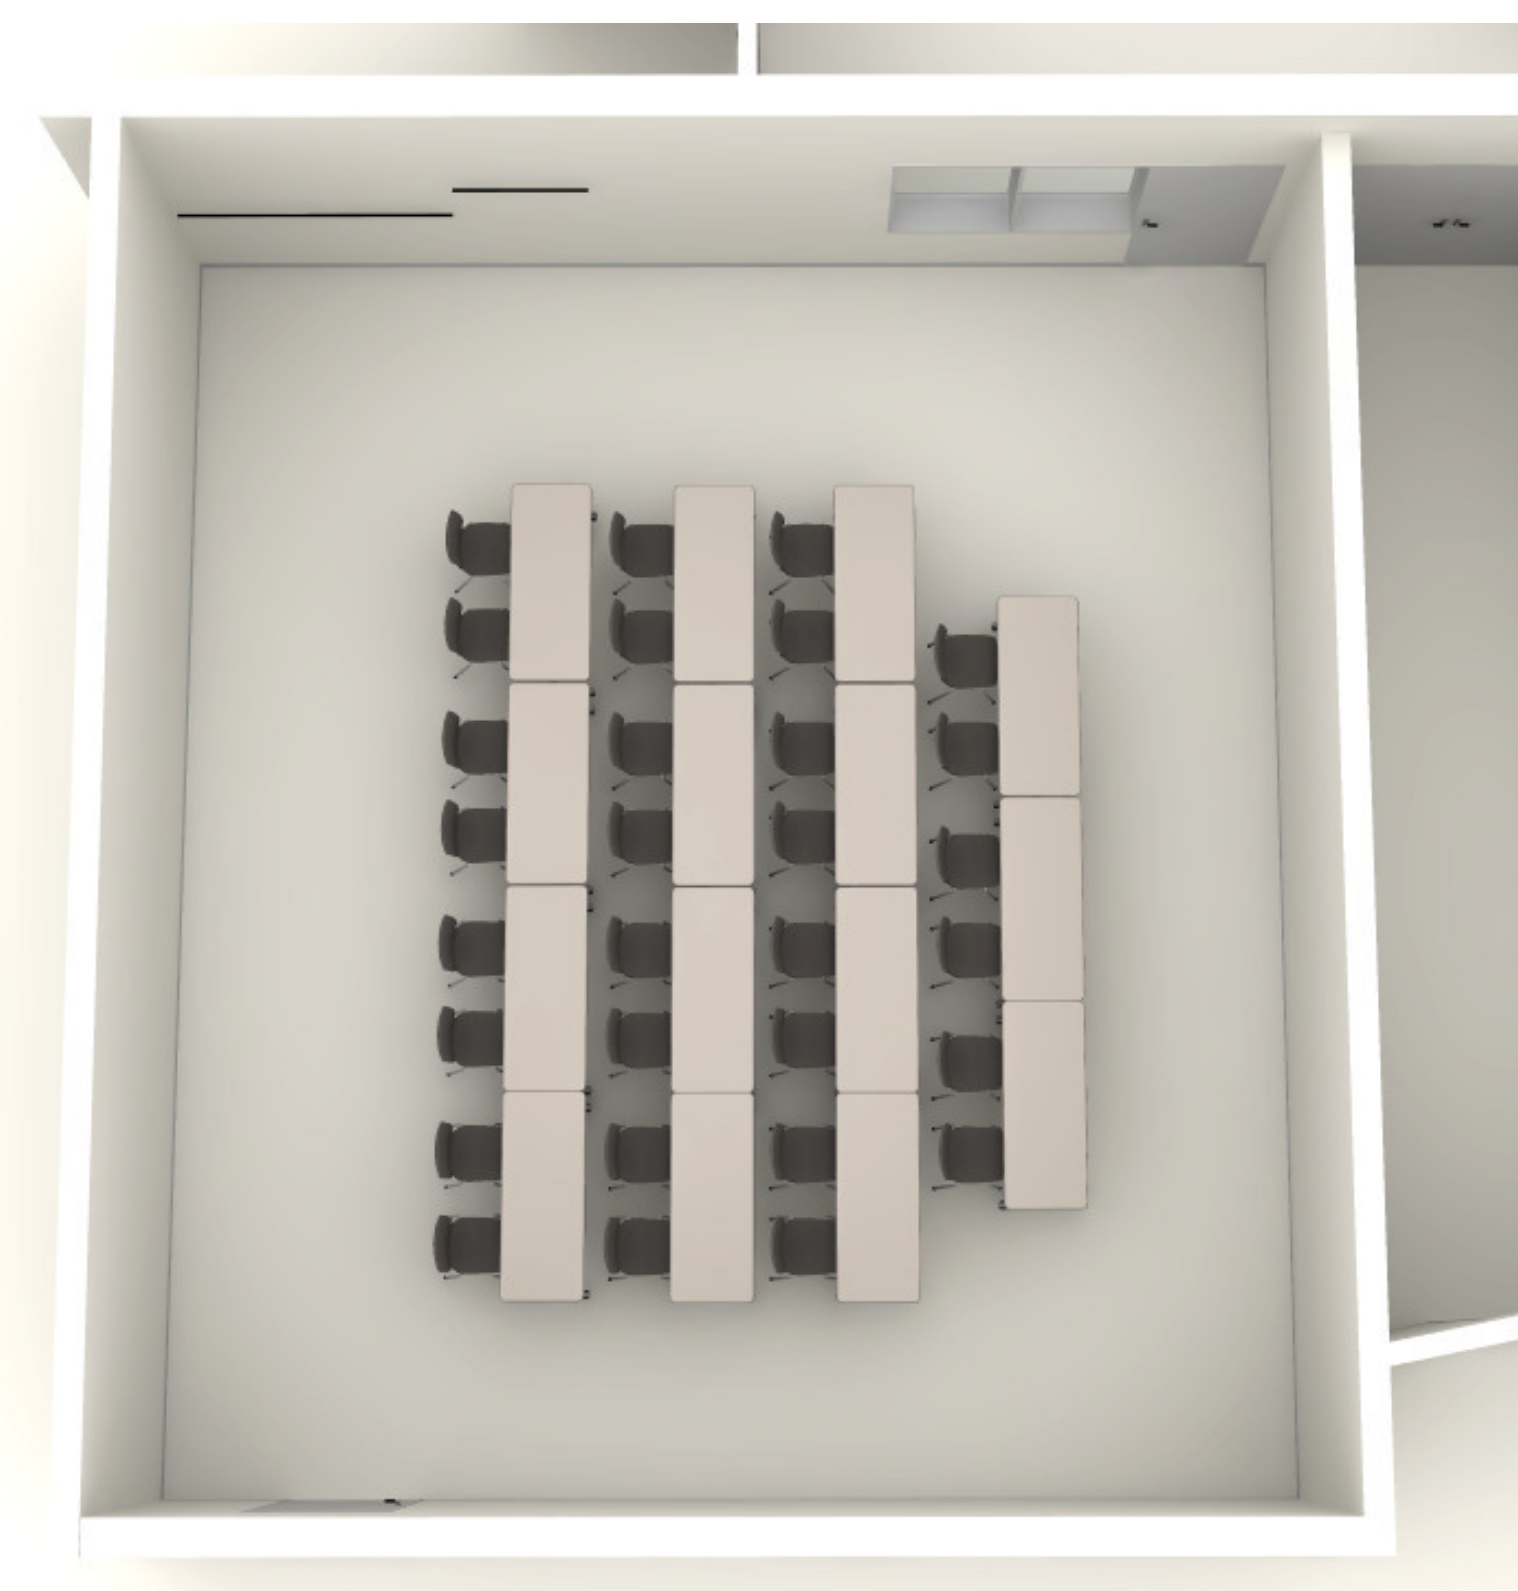

FLEX SPACE



MEDIA CENTER



IDEA FACTORY



MOBILE TABLES



LAMINATE - CLASSIC LINEN
SHELL: CHARCOAL



BOOKCASES




FORMICA - GREYED OAK



BOOK DISPLAY




NEVAMAR - LOOKS LIKATRE

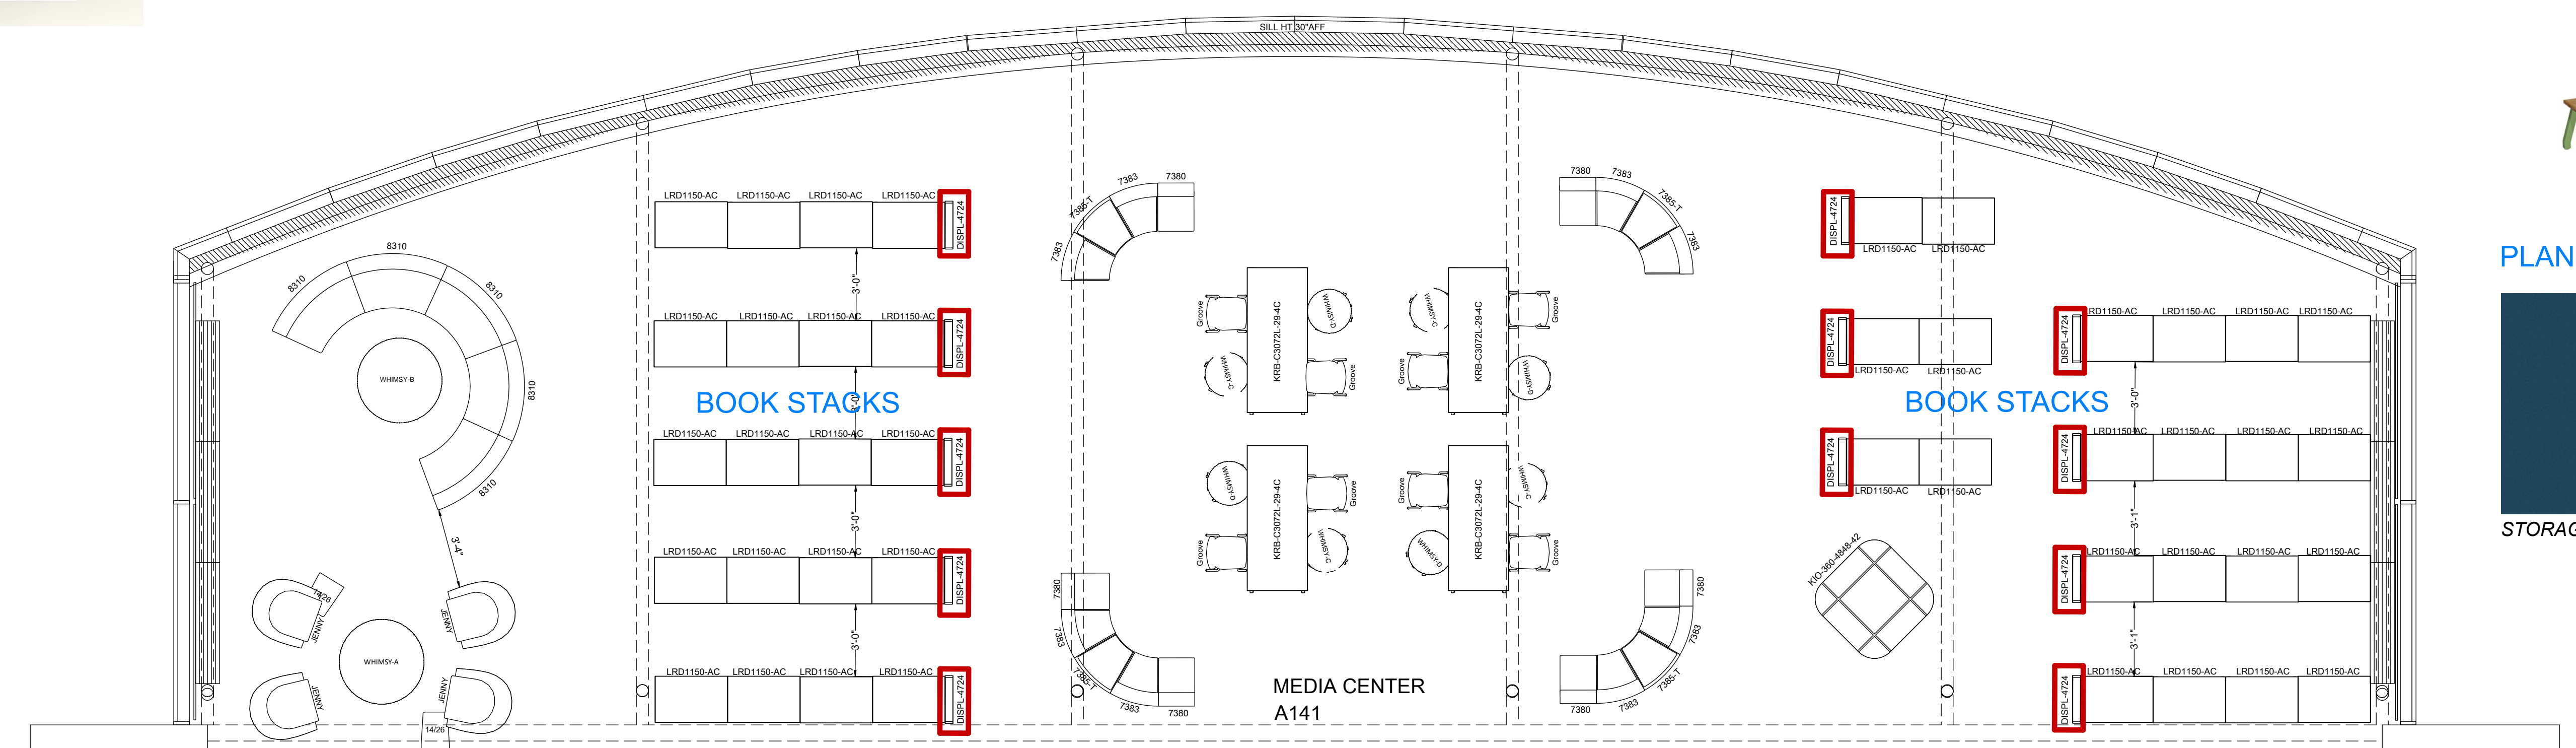

PLANNER TABLES + STORAGE



TRAPEZOID TABLES

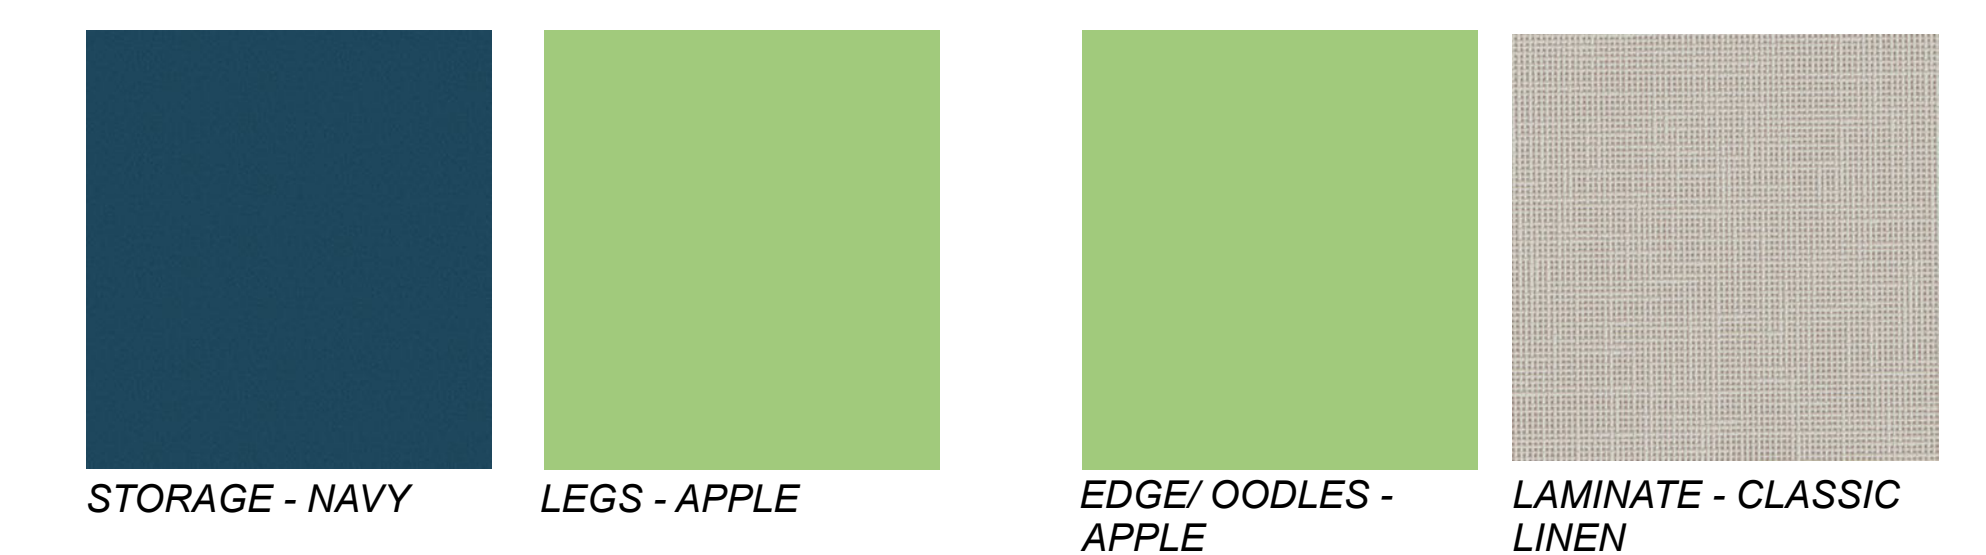



STORAGE - NAVY
LEGS - APPLE
EDGE/ OODLES - APPLE
LAMINATE - CLASSIC LINEN




IDEA FACTORY CASEWORK

PLEASE SEE SHEET ID-3.1B


NOT IN AUDIT. REFER TO Q#395795

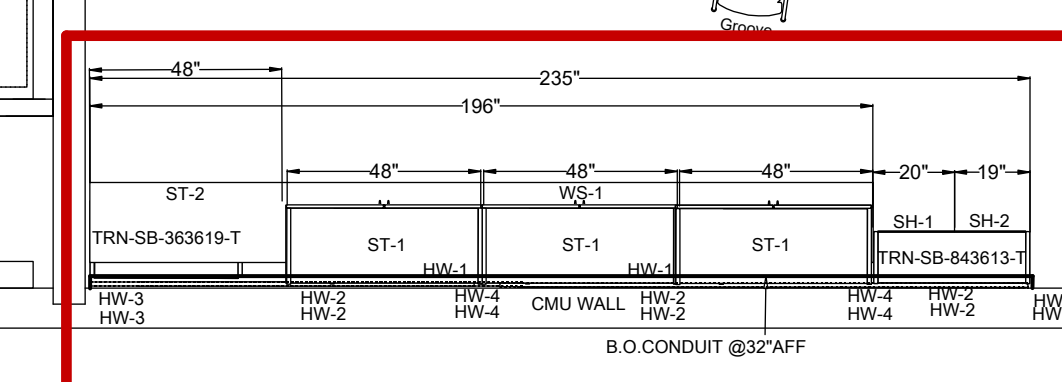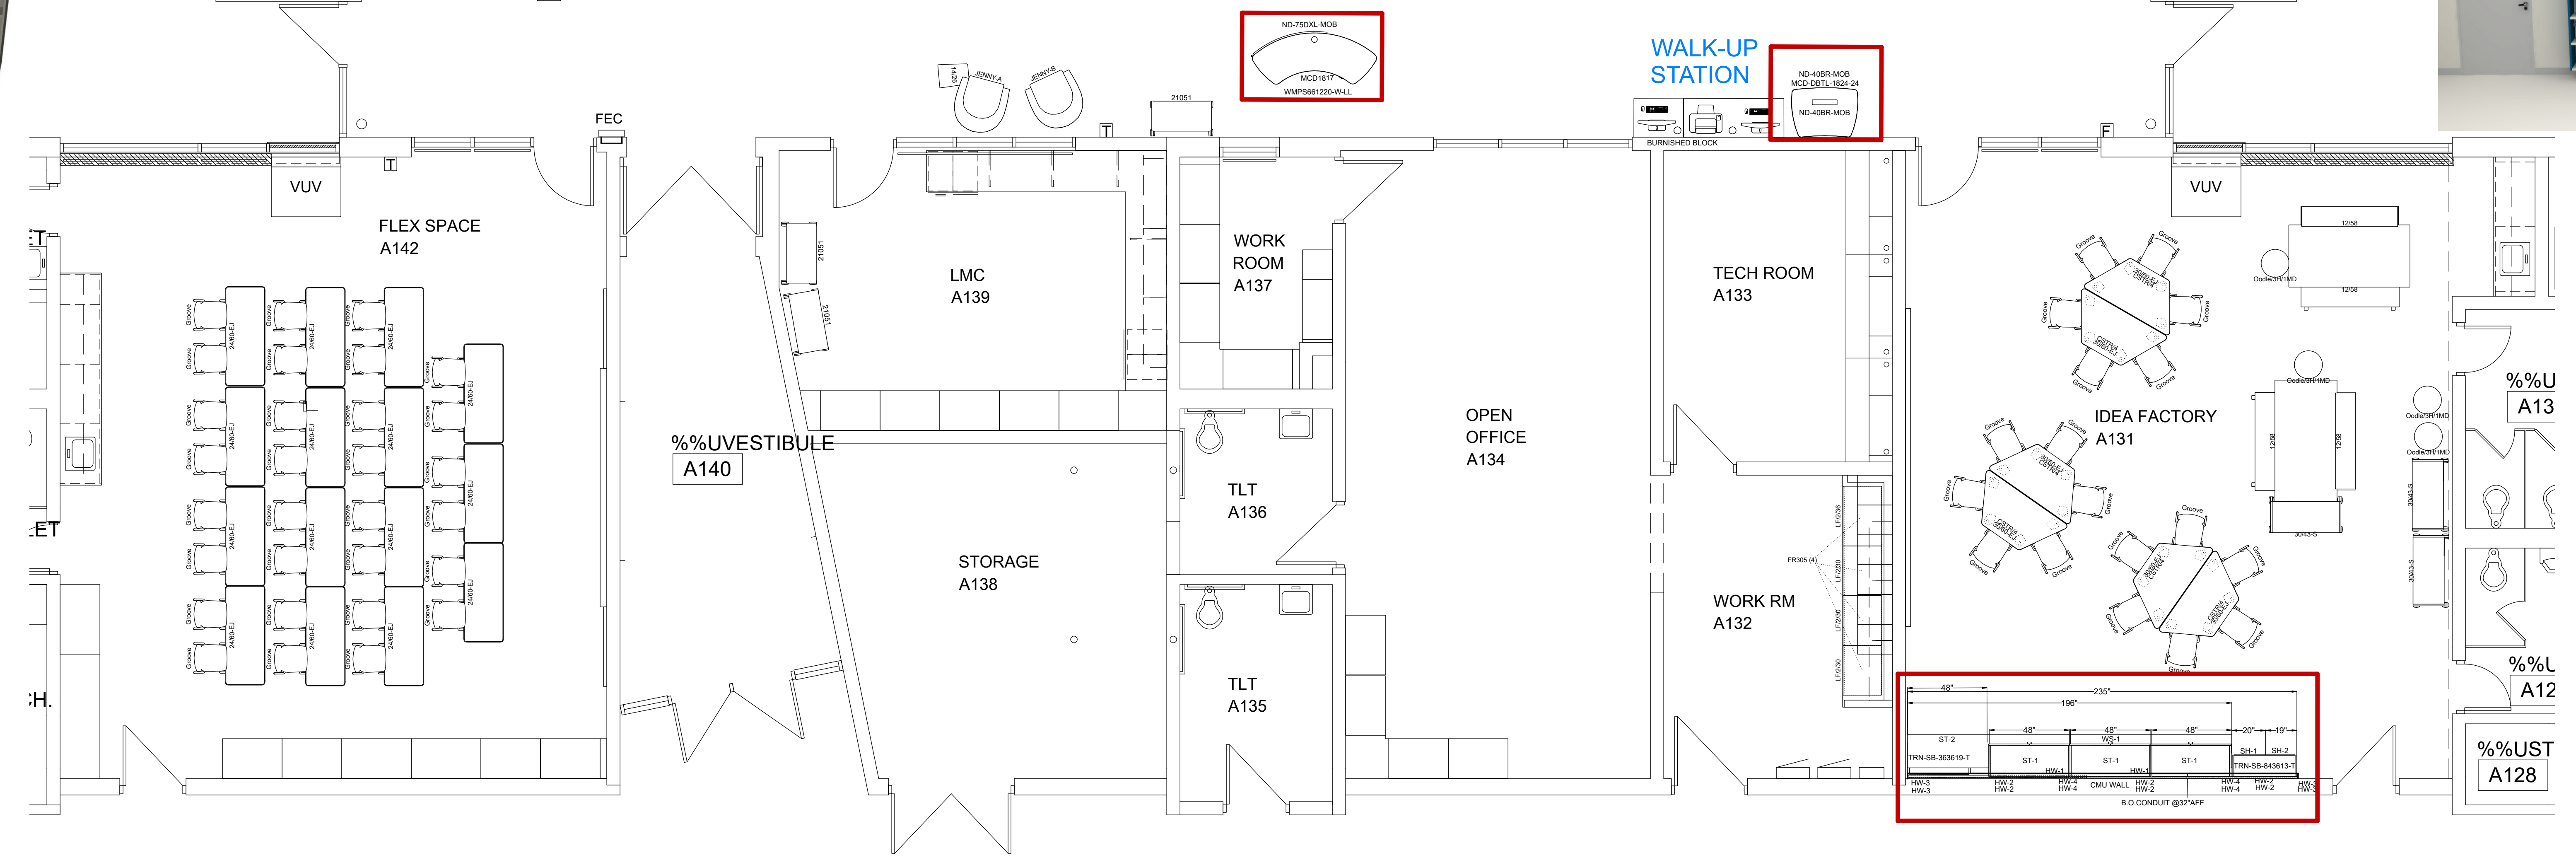

WALK-UP STATION

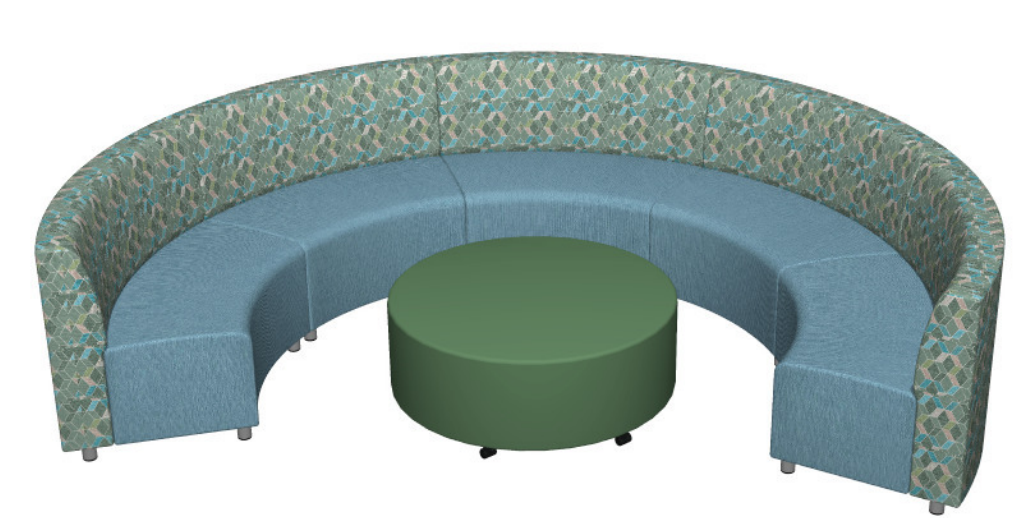

CURVED LOUNGE A

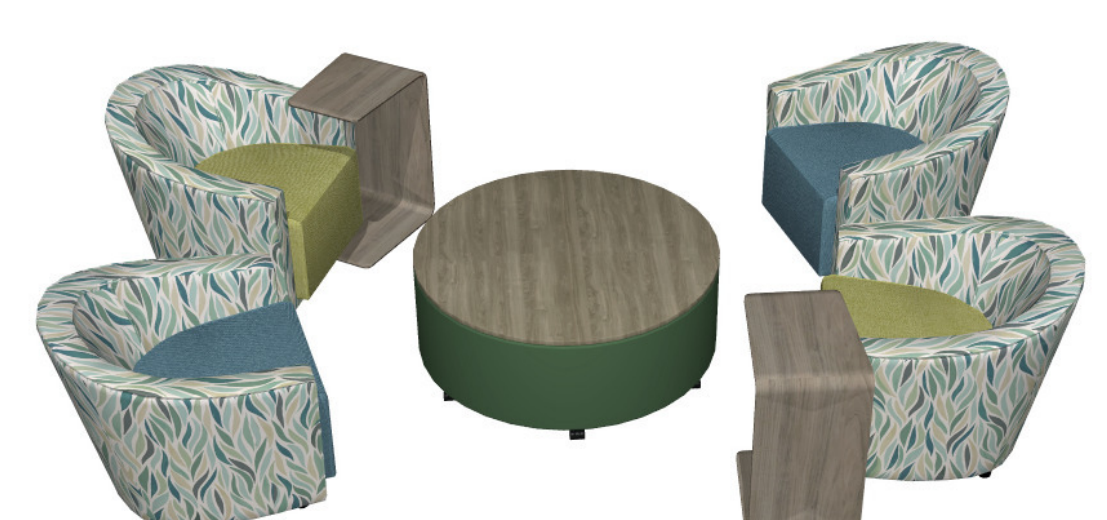

LOUNGE CHAIRS



STEELCASE - GREY KINGSWOOD
KIMBALL - SEROTINA




OTTOMANS



CURVED LOUNGE B



WALK-UP STATION

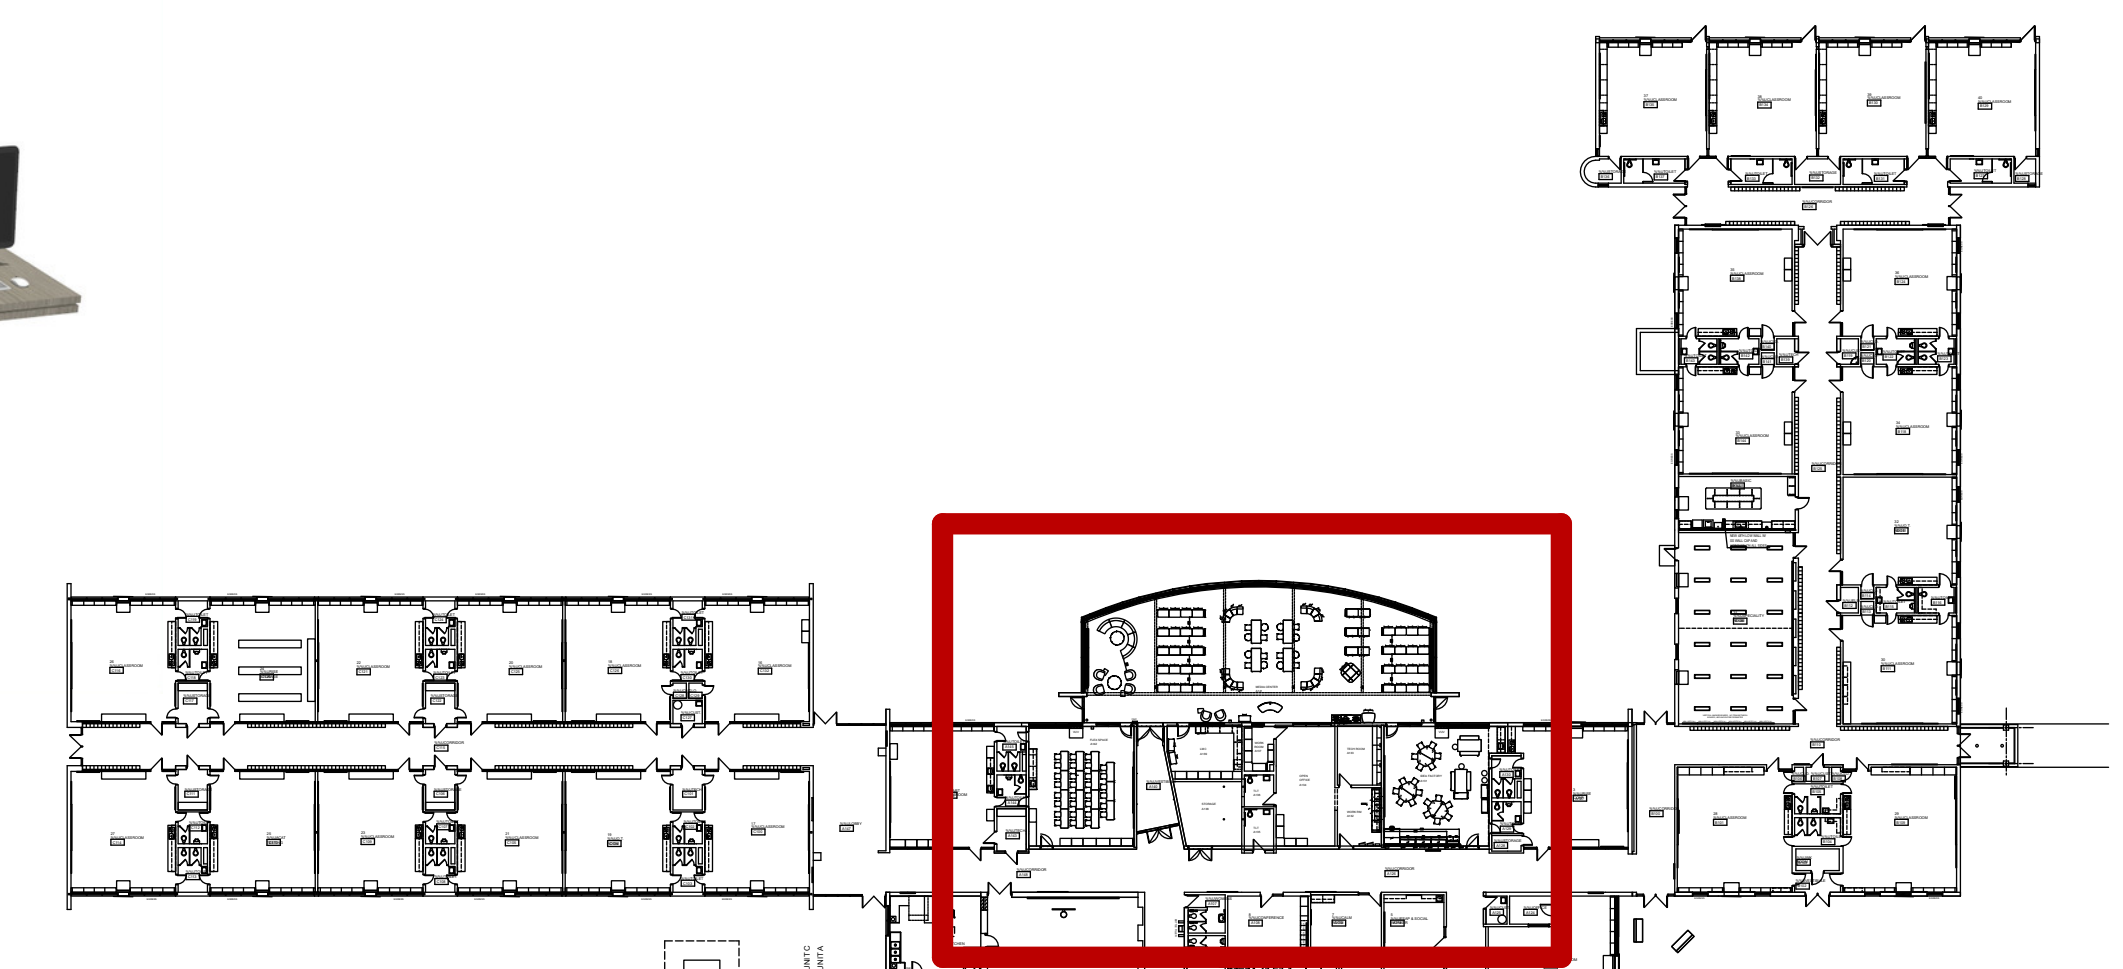

KEY PLAN

**MEDIA CENTER
IDEA FACTORY
FLEX SPACE**
REV AUDIT Q#397708

GENERAL NOTES:
1. ALL FURNITURE & DESIGN DRAWINGS ARE IN COMPLIANCE WITH THE RESPONSIBILITY OF THE ARCHITECT.
APPROVED BY: DATE:

APPROVED APPROVED AS NOTED

11/4/25 PRELIM

2/17/26 AUDIT

2/24/26 REVISED AUDIT

OWNER:
LIVONIA PUBLIC SCHOOLS

PROJECT: WEBSTER EL - MEDIA CENTER

32401 PEMBROOKE
LIVONIA, MI

PROJECT FOLDER: 251891

HEBERGER ORDER #: TBD

ACCOUNT MANAGER: M. DUGAN

DESIGNER: S. MAZZARA

PROJECT MANAGER: F. KREN

DRAWING NUMBER:

COMPONENT PLAN

ID-3.1A