



## **ALEDO ISD BOARD MEETING TEMPLATE**

**MEETING DATE:** December 12, 2022

**AGENDA ITEM:** Coder, McCall, and Stuard Elementary Classroom Carpet Replacement

**PRESENTER:** Chris Campbell, Chief Facilities and Construction Officer

### **BACKGROUND INFORMATION:**

- Per Board Policy CH (Local), any single, budgeted purchase of goods or services that costs \$50,000 or more, regardless of whether the goods or services are competitively purchased, shall require Board approval before a transaction may take place.
- The carpeting in the classrooms at Coder, McCall, and Stuard Elementary needs replacing. The carpet AISD uses has a manufacturer's lifespan of 15 years. However, it typically needs replacing every 12 years. The carpet at these facilities is well beyond either of these timeframes.
- The Administration plans to recommend the purchase of material and service for the installation of carpet to this Board for approval in January. Bids are being evaluated and a vendor will be selected and presented. This will allow the ordering of materials for installation in Summer of 2023.

### **FISCAL INFORMATION:**

We have 2015 Bond funds budgeted in the amount of \$525,000 for the replacement of carpeting for these three elementary school campuses.

### **ATTACHMENTS:**

Please see the attached floor plans indicating the classrooms that will receive new carpeting.

### **ADMINISTRATIVE RECOMMENDATION:**

Information and discussion only.



CODER ELEMENTARY







1 FLOOR PLAN - UNIT B  
 1/8" = 1'-0"




MCCALL ELEMENTARY





MCCALL ELEMENTARY

# STUARD ELEMENTARY

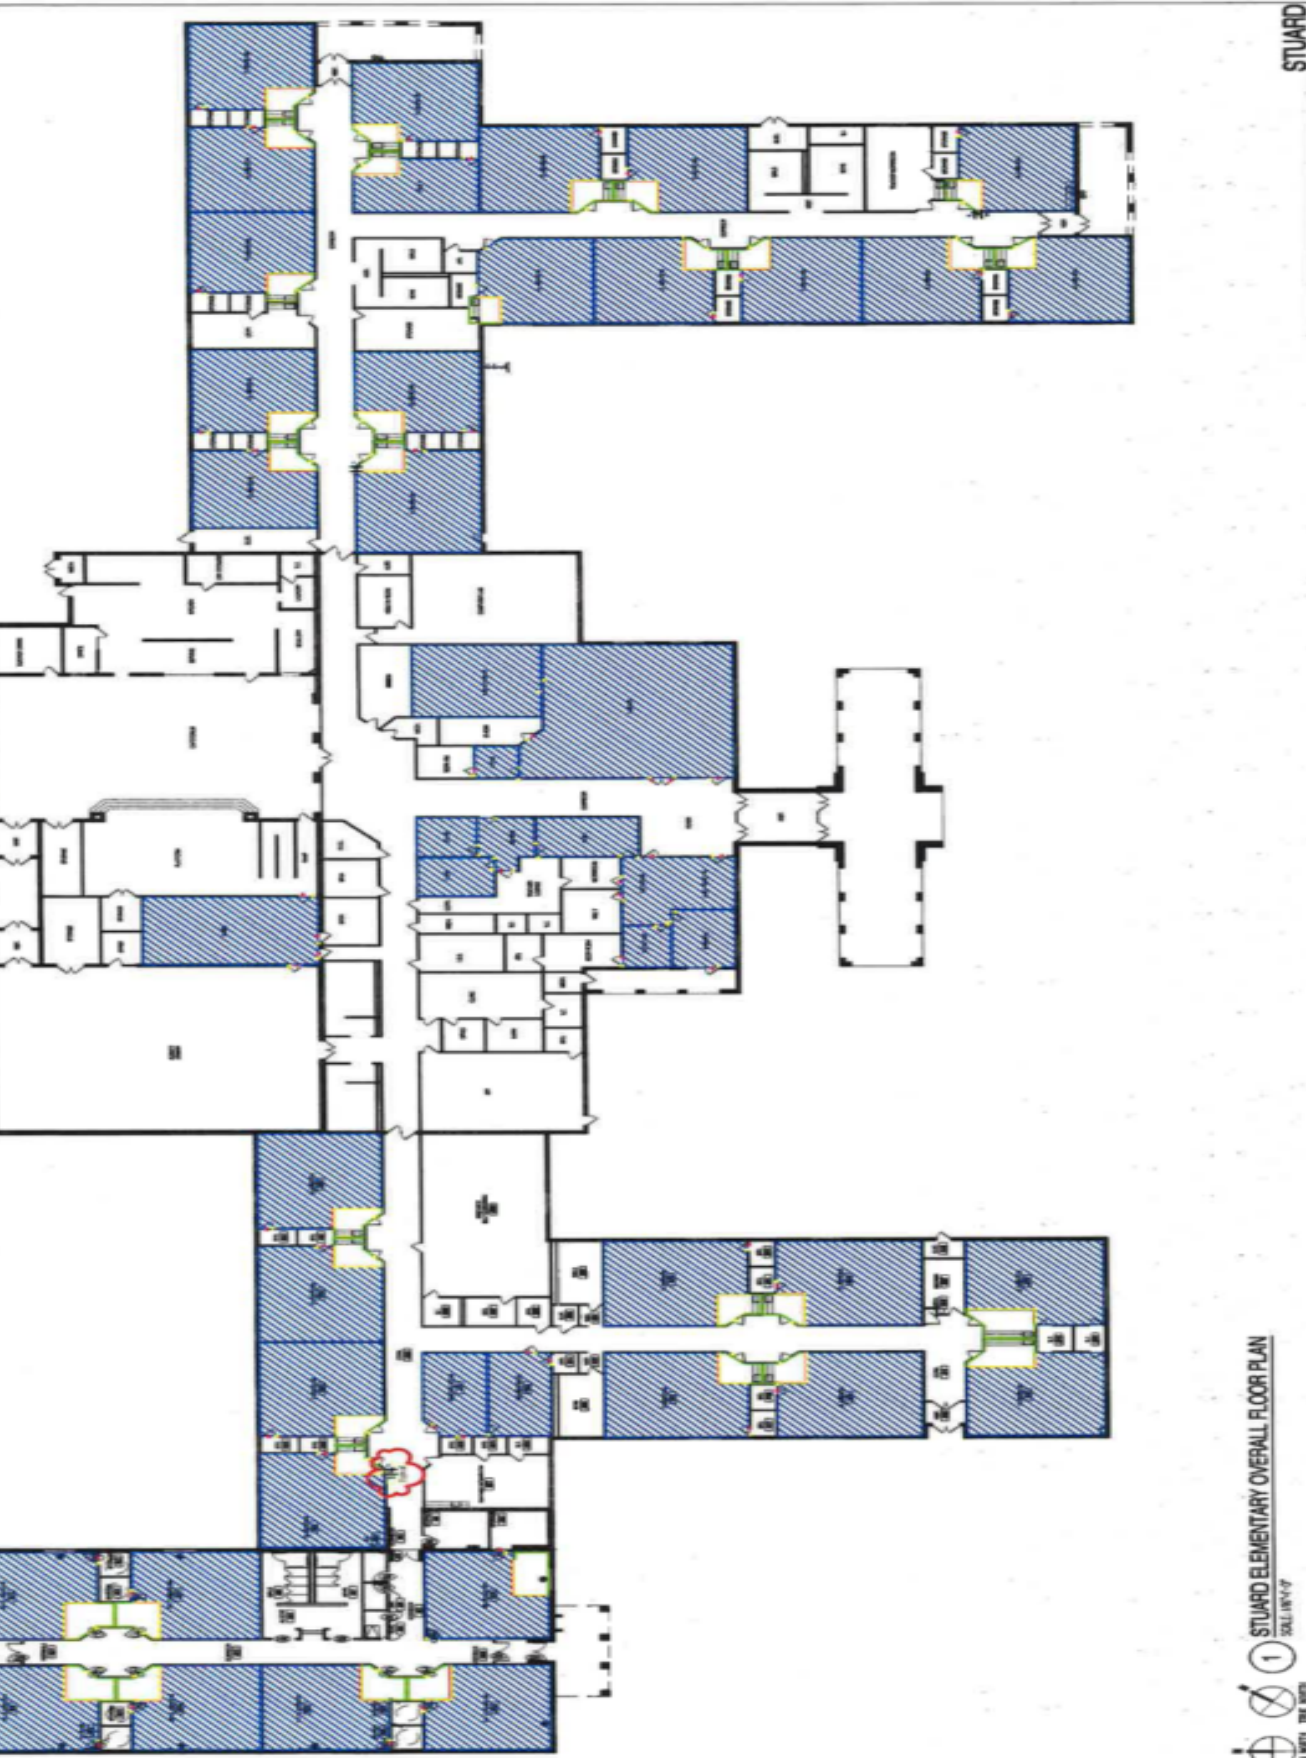

STUARD ELEMENTARY OVERALL FLOOR PLAN  
SCALE: 1/8" = 1'-0"

STUARD