




**1 FRONT ELEVATION**  
1/4"=1'-0"

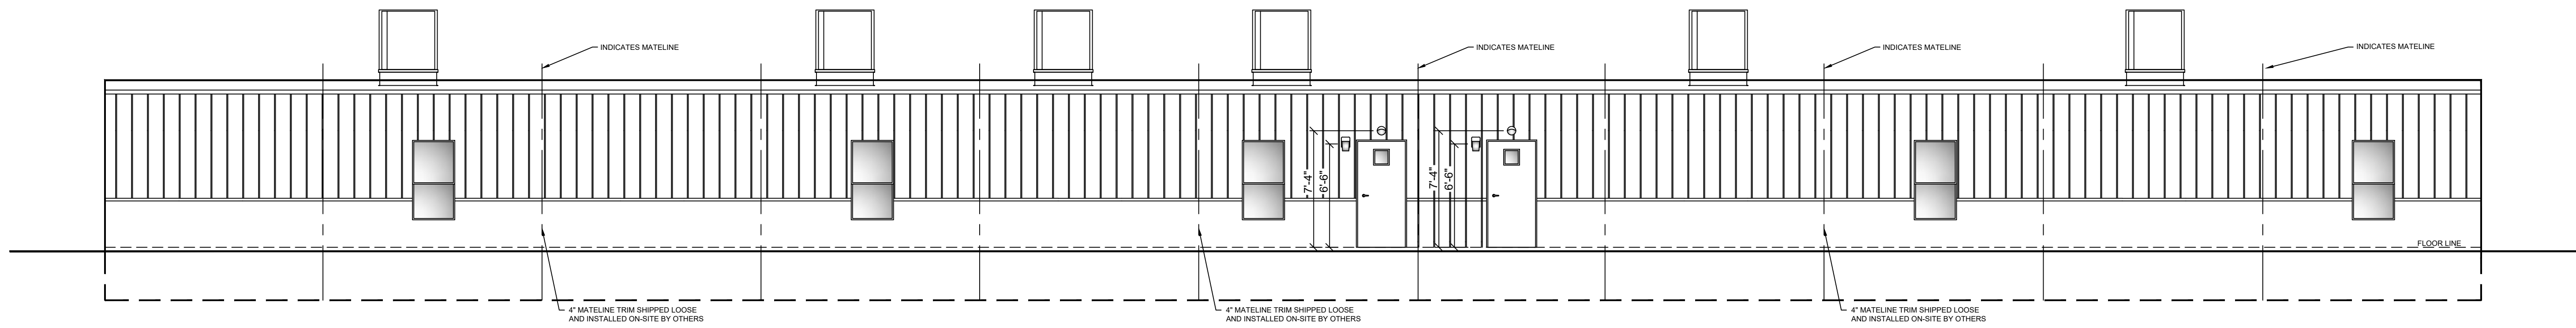

**2 LEFT ELEVATION**  
1/4"=1'-0"

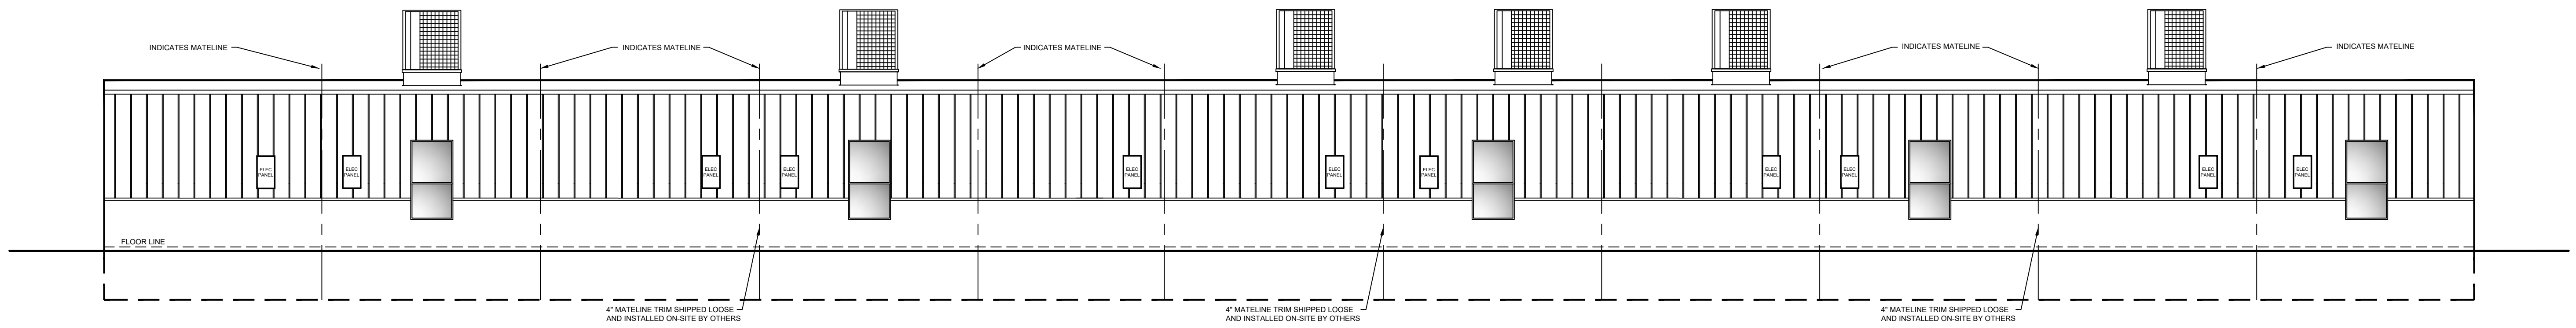

**3 RIGHT ELEVATION**  
1/4"=1'-0"

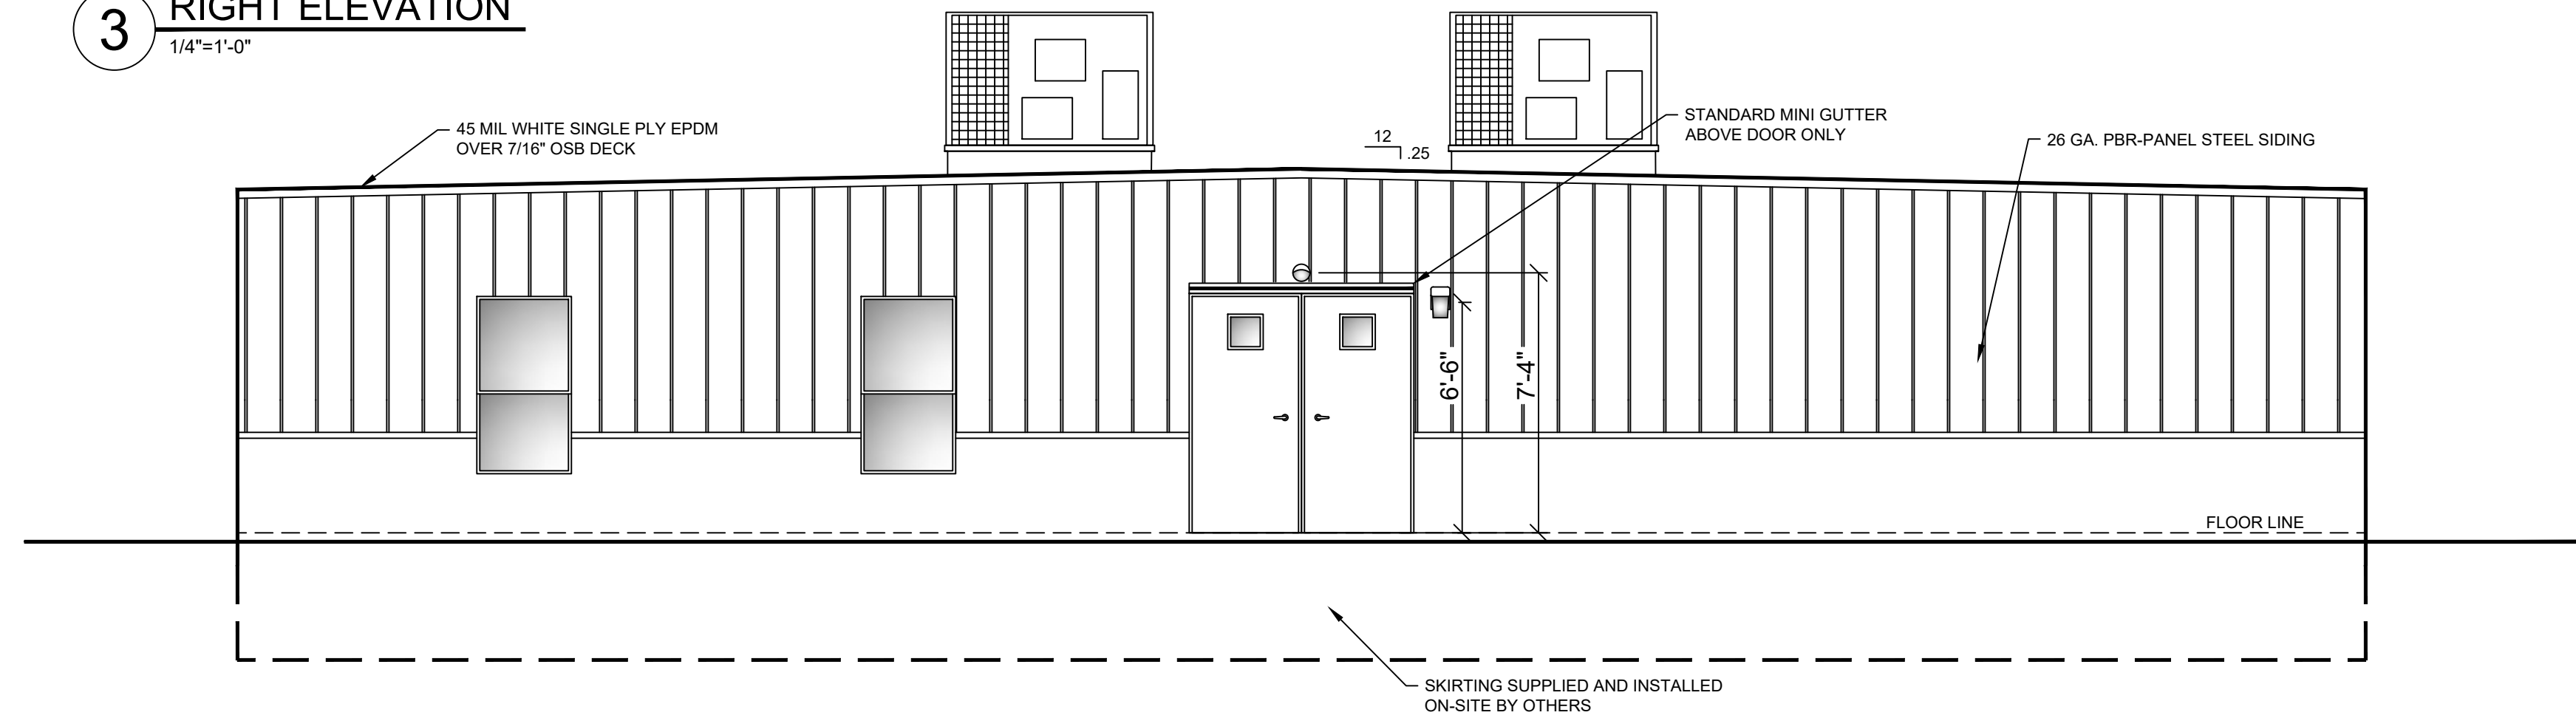

**4 REAR ELEVATION**  
1/4"=1'-0"

