

EXIST

EXISTING FLOOR PLAN

COLOR KEY:


- GENERAL EDUCATION CLASSROOMS
- SPECIAL EDUCATION SPACES
- COMMON SPACES
- SPECIALS
- TOILET ROOMS
- CIRCULATION

SPACE COUNTS:	REQ'D	EXIST
1st – 5th GRADE CLASSROOMS	26.0	22.0 (4.0)
KINDERGARTEN CLASSROOMS	5.0	5.0
SPECIAL ED SPACES	4.5	3.5 (1.0)
SPECIALS	8.0	6.0 (2.0)
COMMON SPACES	7.0	6.0 (1.0)



SQUARE FOOTAGES:

EXISTING BUILDING SQ FT	77,800 ¹
SQ FT / STUDENT	123.00 ^{2,3}

¹ Inclusive of unoccupied basement area: 5,800 SQ FT
² Based on Ehlers Report worst case population projection of 633 students for 2019/20 school year.
³ 2014 National Median = 188.00 SQ FT / student

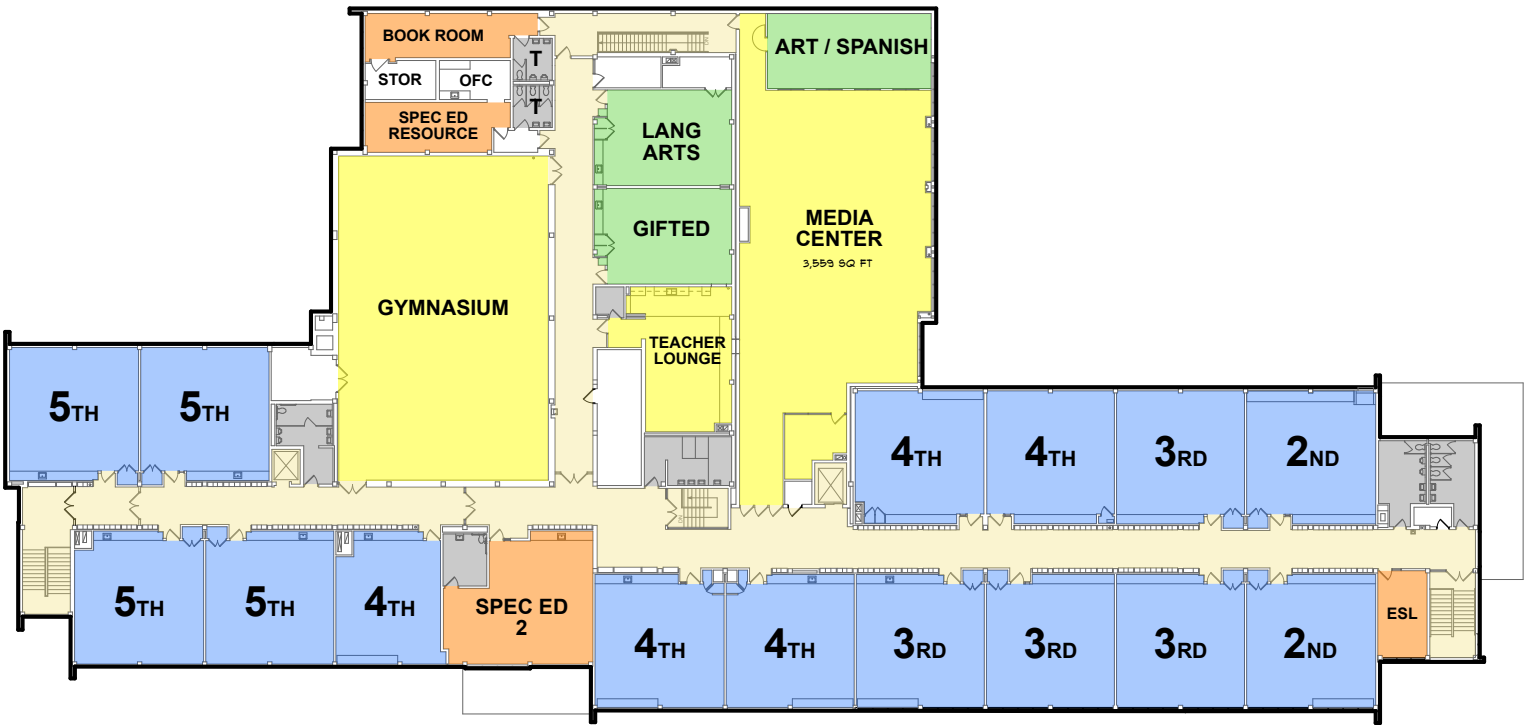

SECOND FLOOR

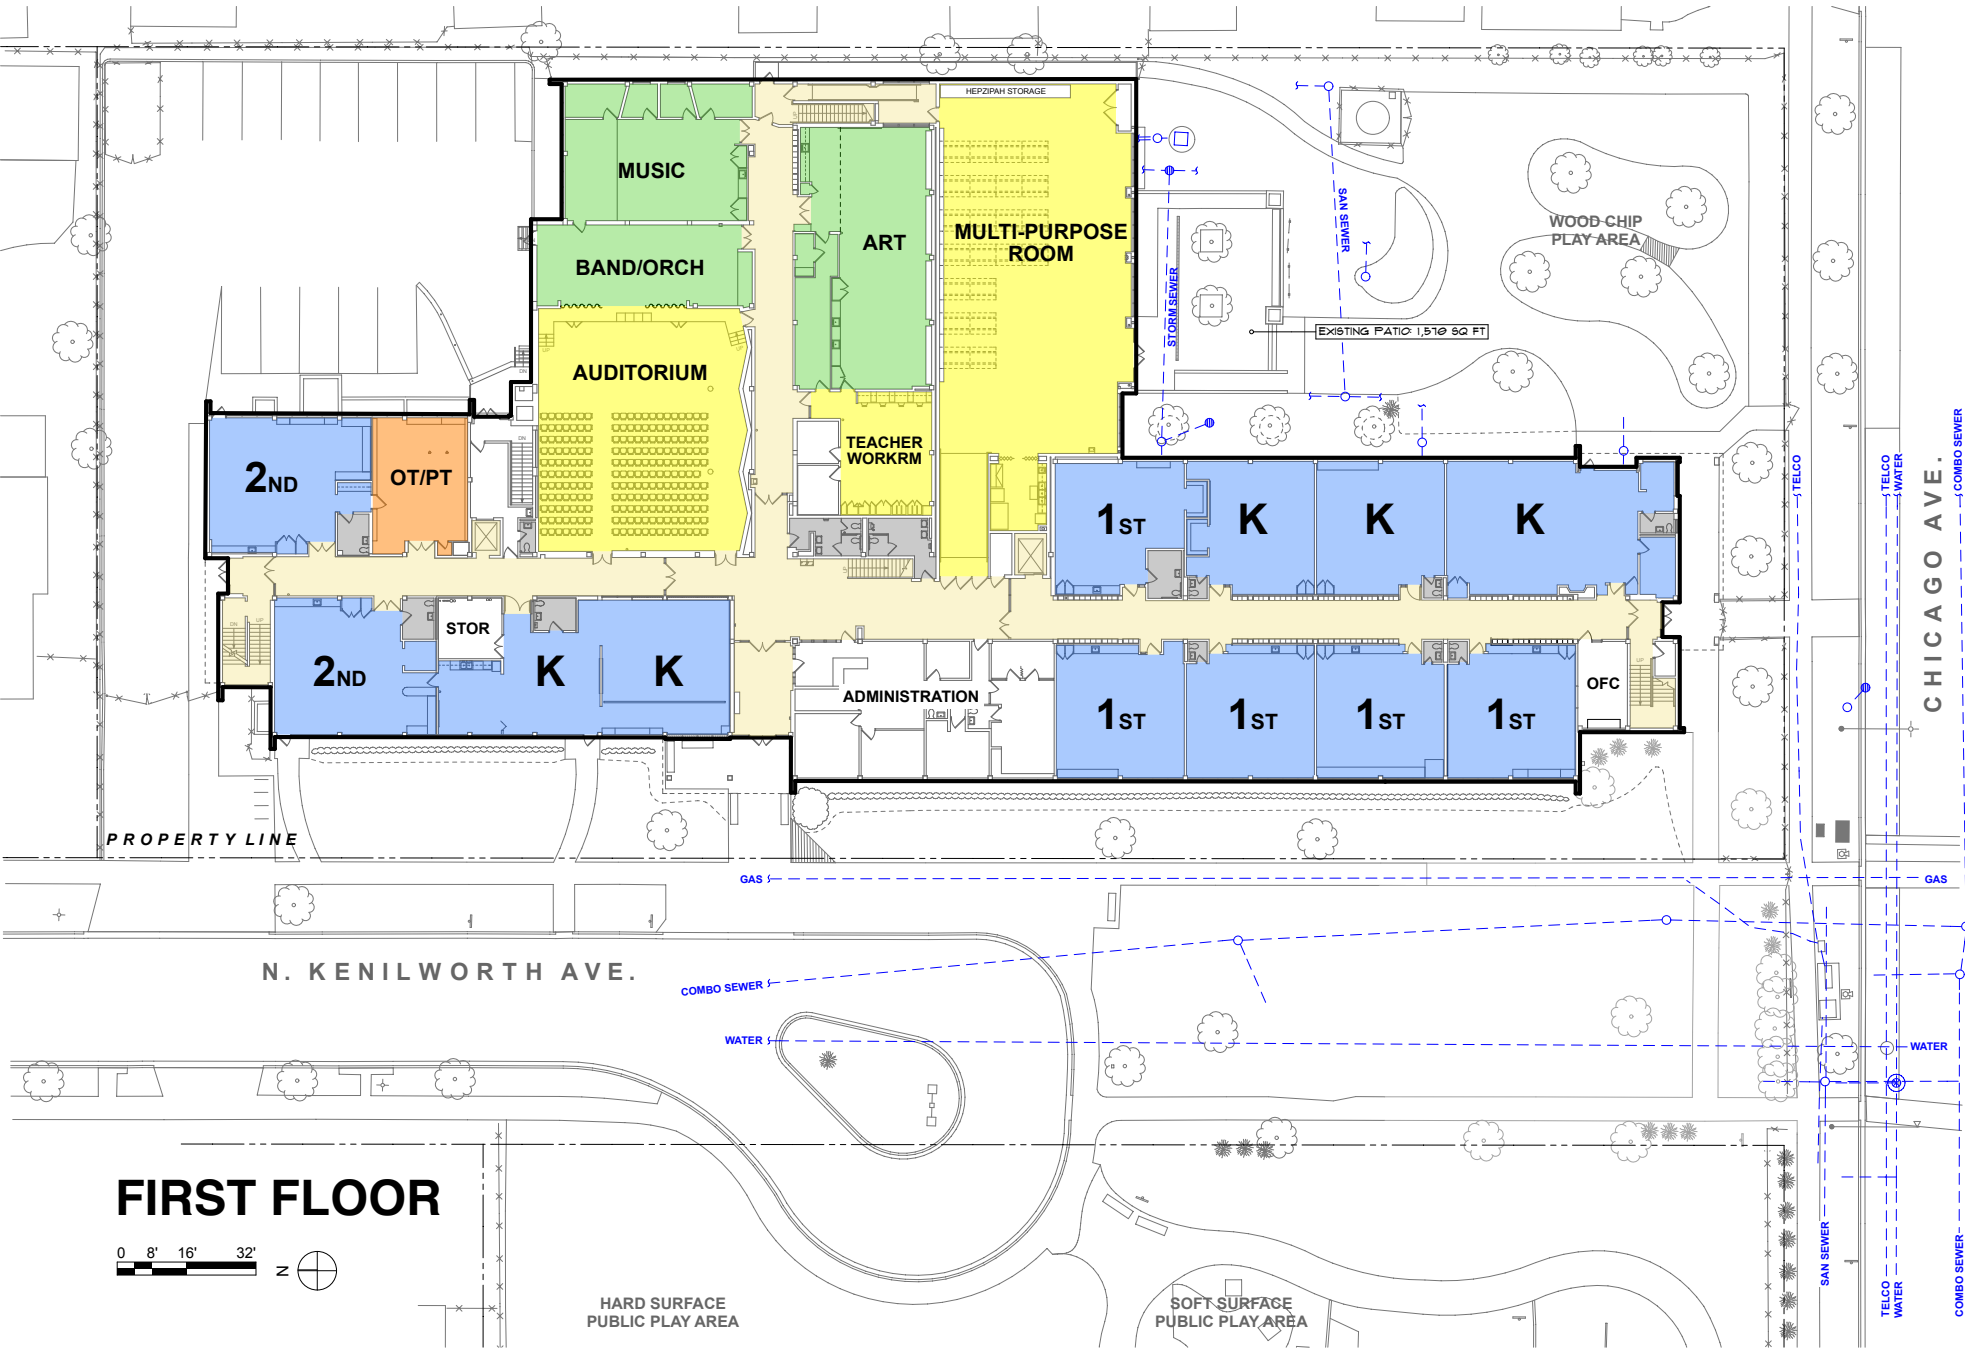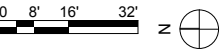

FIRST FLOOR

