


Pana CUSD #8
4/9/2025

Jr High School	Package A	Package B
Awning Soffit and Lighting		
Install New Metal to Wrap Existing I-Beams	X	
Install New F-Channel and Z-Channel for New Soffit System to Cover Existing Conduit and Awning	X	
Install New Flat Panel Soffit System	X	
Demo and Dispose Existing Lighting Fixtures	X	
Install New Junction Boxes at Each Light Location and Modify Conduit/ Wiring for New Lights	X	
Install (14) New Low Profile Surface Mount LED Light Fixtures Roughly 12" x 12"	X	
Disconnect/ Reconnect (3) Security Cameras and Modify Conduit/ Wiring for Security Cameras	X	
Windows and Painting		
Paint (35) Existing Windows, Fascia, and Gutter Down Spouts on North Facing Side of Building	X	
Recaulk (35) Existing Windows on North Facing Side of Building	X	
Prepare Existing Surfaces With Powerwash and Hand Tool Cleaning Failed Areas	X	
Install (3) New Windows With Operable Vents in Each	X	
Demo and Dispose of (3) Existing Windows	X	
Prepare, Recaulk Windows, and Paint Remaining Portions of Building		X
Miscellaneous Items Included	Package A	Package B
HLS Amendment Support Services	Included	Included
Engineering and Commissioning	Included	Included
Project Management	Included	Included
GRP WEGMAN's Fixed Total Cost Per Package	\$ 105,065	\$ 122,390
Any Asbestos testing and/ or removal is NOT included in the above scopes of work		

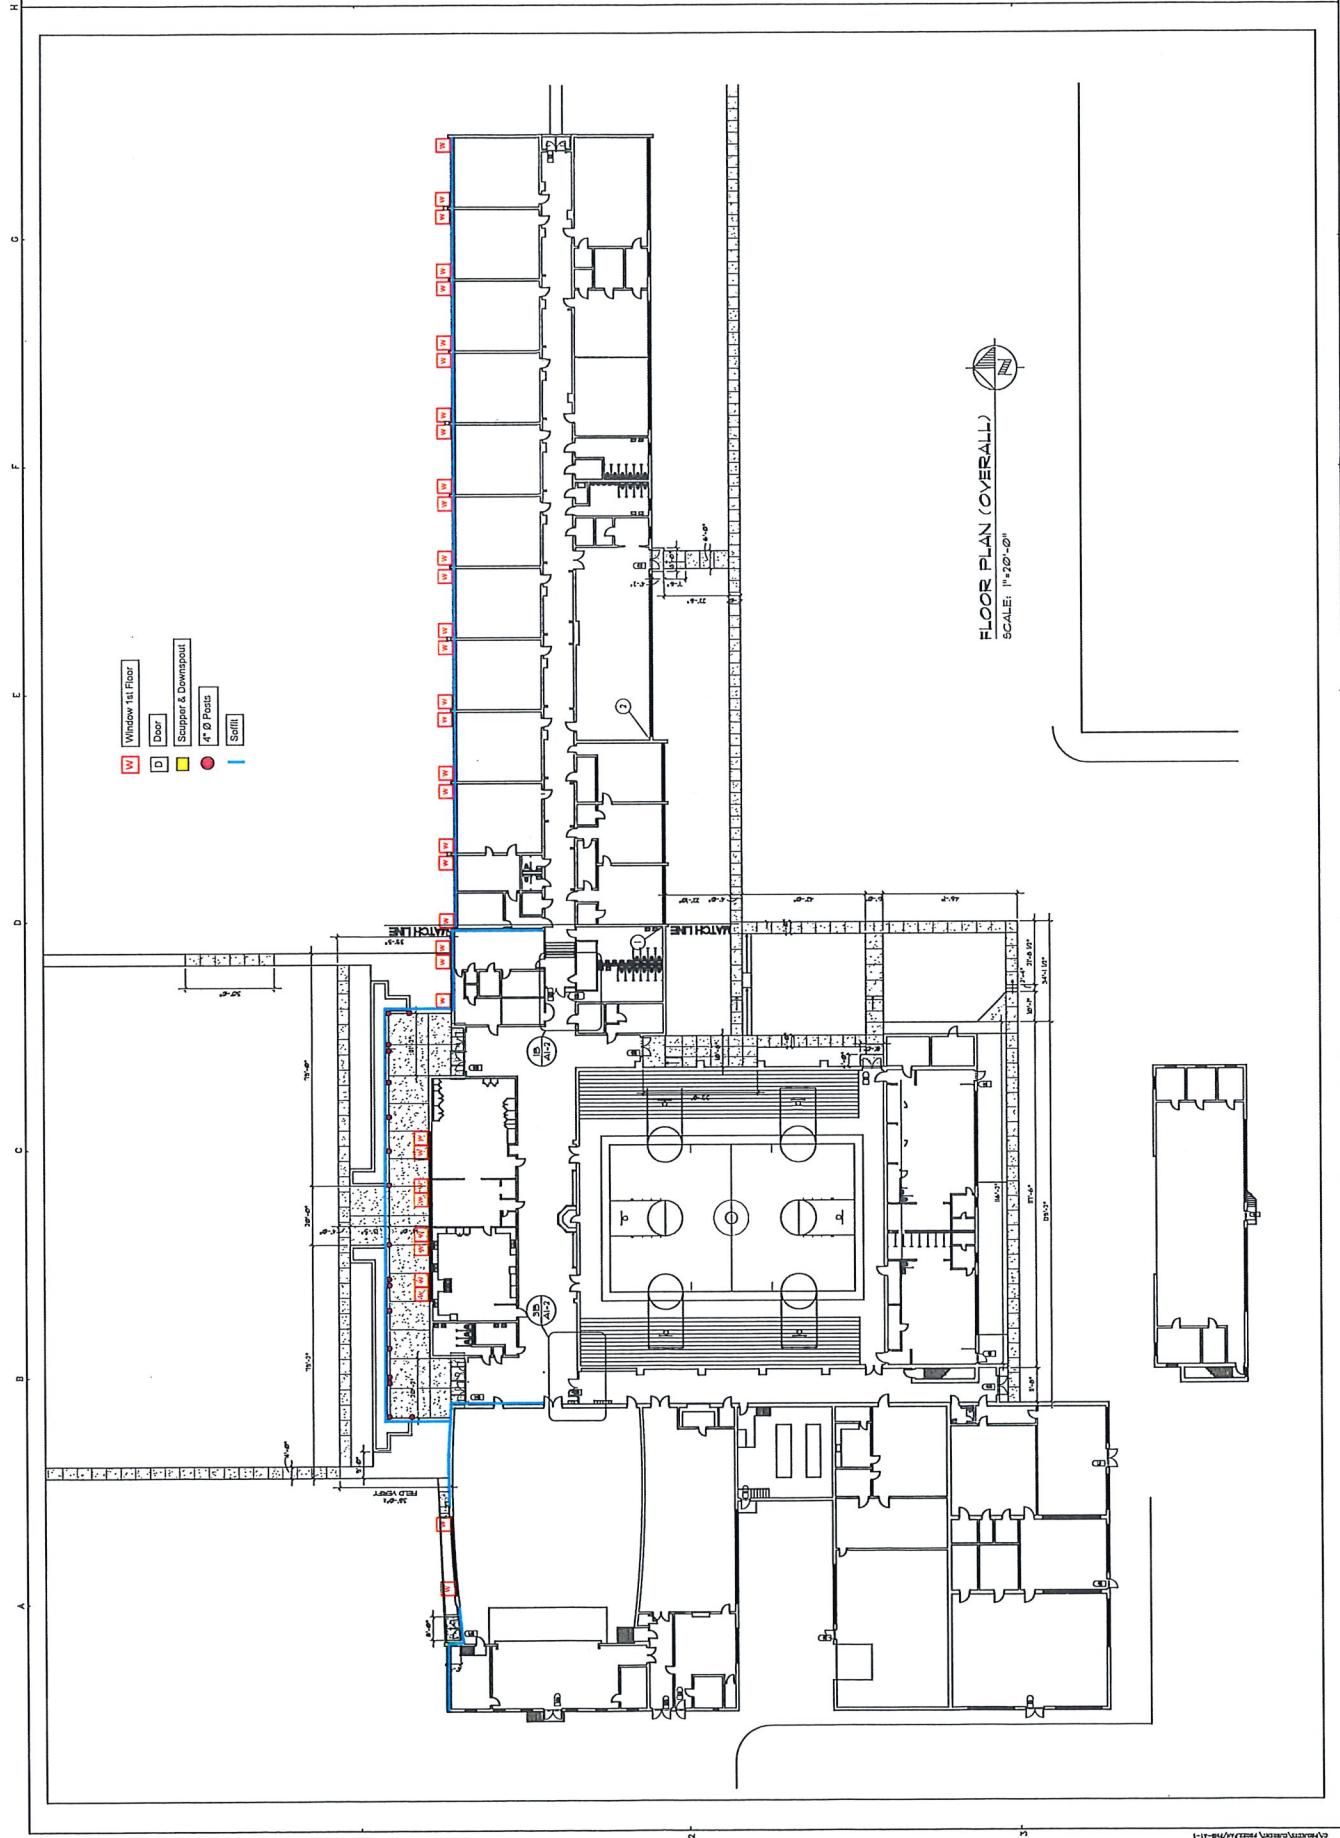

FLOOR PLAN (OVERALL)
SCALE: 1"=30'-0"

Veterans Floors Inc.
P. O. Box 7444
Rockford, IL 61126
office@veteransfloors.com



Office: (815) 708-7931
Fax: (815) 708-8154
www.veteransfloors.com

QUOTE 2025

February 14, 2025

Jeff Stauder, Director of Buildings, Grounds & Transportation Email: jstauder@panaschools.com
Pana CUSD #8
P.O. Box 377
Pana, IL 62557

Subject: Clean and Refinish Gym Floors

Area:	Pana High School Gym	10,800 sq. ft.	\$3,350.00	Initial	_____
	Pana Junior High School Gym	10,400 sq. ft.	\$3,225.00	Initial	<u>JS</u>

Process:

- Scrape gum, mop floor, clean edges and corners
- Machine clean and prep for finish
- Apply (1) coat of oil modified urethane high solids gym finish (VOC Compliant)

Requested Dates for Scheduling: July

Veterans Floors Inc. will not be responsible for the following:

1. Removing tape residue from floor
 - All gym floor tape must be removed and tape residue must be cleaned up with mineral spirits prior to Veterans Floors Inc. arriving at the site.
 - Finish coat will not cure properly if not removed.
 - Veterans Floors will remove tape or tape residue at an additional charge of \$35 per man hour plus materials.
2. Removal of equipment, tables, chairs, etc.
3. Bleachers must be in closed position (if applicable).
4. Damages to uncured finish due to walking on floor.

AGREEMENT

- Price quote is good for 30 days.
- Cancellation notice required 24 hours prior to start of job or 15% fee of total job will be charged.
- Invoices must be paid within 30 days. Interest rate of 1.5% per month will be charged for invoice amounts unpaid.
- Customer will be responsible for all costs of collection, reasonable attorney's fees and expenses.

Please sign below to accept and agree to the terms of this quote.

Authorized Signature: Jeff Stauder

Veterans Floors Inc.
P. O. Box 7444
Rockford, IL 61126



Office: (815) 708-7931
Fax: (815) 708-8154
www.veteransfloors.com

SANDING QUOTE 2025

April 8, 2025

Jeff Stauder, Director of Buildings & Grounds
Pana CUSD #8
P.O. Box 377
Pana, IL 62557

Email: jstauder@panaschools.com

Subject: Carpentry Services – Sand and Resurface Gym Floor – 10,800 sq. ft.

Process: - Sand up to front edge of bleachers and base moldings

Please note: Sanding machines require 208 volt, 3-phase, 200 amp electric.

School will provide a 6 yard dumpster for residue.

- Apply (2) coats Water-Bourne Urethane (WBU) Sanding Sealer

- Tint 3 point areas gray and main court/lanes blue

- Paint:

Main basketball

Center Court Logo (3 Color)

Main HS volleyball w/ college hashmarks

Painted 6' end borders and 1' side borders

Doubles Badminton (x4)

"PANTHERS" (x2) (1color) in end borders

Cross basketball free throw marks

Partial cross volleyball lines (x2)

- Apply (2) coats of Water-Bourne Urethane Gym Finish (VOC Compliant)

TOTAL MATERIALS AND LABOR: \$41,995.00 Initial JS

OPTION: Facility has the option to supply an electrician to install and unhook breaker to panel. If not, Veterans Floors will provide an electrician at additional cost. ADD: \$ 500.00 Initial JS

Quote based on Carpenters and Painters Prevailing Wage Rates M-F.

Requested Dates for Scheduling: 7-7-25

Veterans Floors Inc. will not be responsible for the following:

1. Removal of equipment, tables, chairs, etc.
2. Bleachers must be in closed position (if applicable).
3. Damages to uncured finish due to walking on floor.

AGREEMENT

- Price quote is good for 60 days.
- Cancellation notice required 24 hours prior to start of job or 15% fee of total job will be charged.
- Invoices must be paid within 30 days. Interest rate of 1.5% per month will be charged for invoice amounts unpaid.
- Customer will be responsible for all costs of collection, reasonable attorney's fees and expenses.

Please sign below to accept and agree to the terms of this quote.

Jeff Stauder
Authorized Signature

PANTHERS



PANTHERS