



A Professional Project Management Firm



NAVARRO ISD

Navarro High School – Project Status Update

PRESENTED BY: **AG|CM, INC.**

June 16, 2025

CONSTRUCTION UPDATES SINCE LAST MEETING

Classroom Wing




CONSTRUCTION UPDATES SINCE LAST MEETING

Area B Admin



CONSTRUCTION UPDATES SINCE LAST MEETING

Area C
Open Area

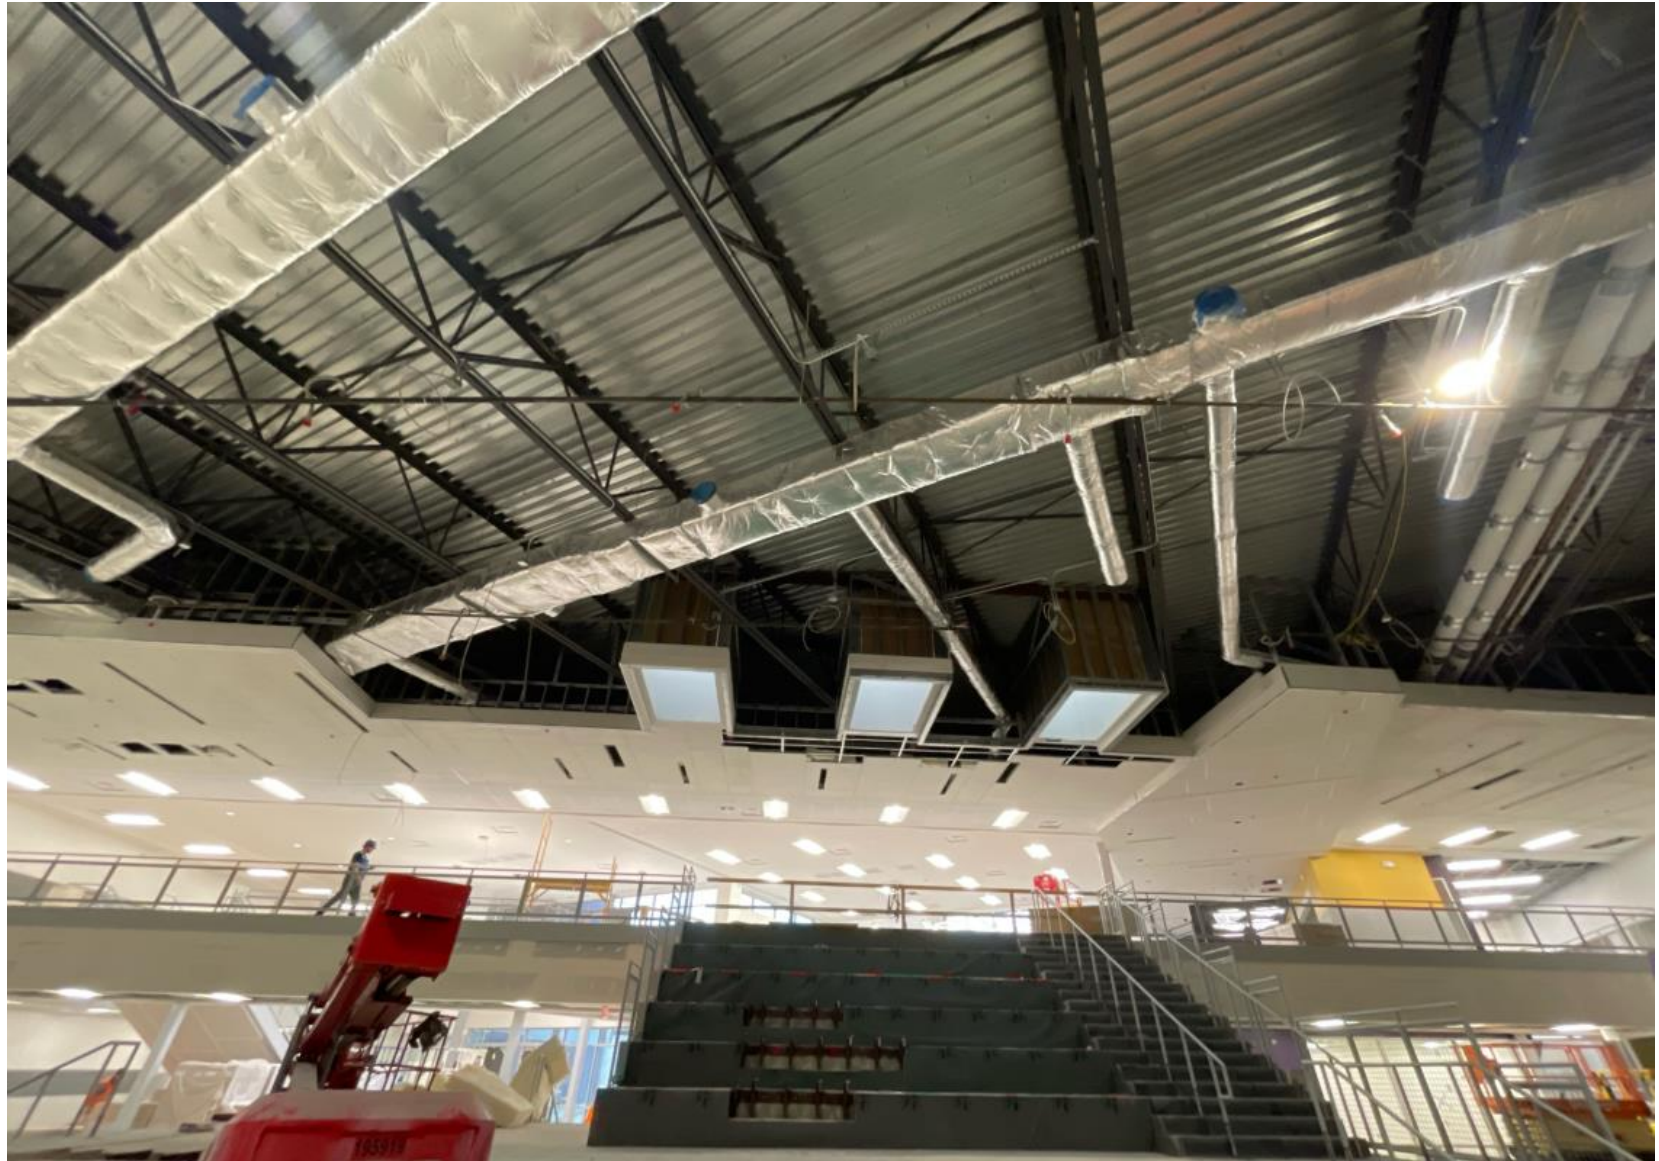

CONSTRUCTION UPDATES SINCE LAST MEETING

Cafeteria



CONSTRUCTION UPDATES SINCE LAST MEETING

Kitchen



CONSTRUCTION UPDATES SINCE LAST MEETING

Auditorium



CONSTRUCTION UPDATES SINCE LAST MEETING

CTE



CONSTRUCTION UPDATES SINCE LAST MEETING

Band Hall



CONSTRUCTION UPDATES SINCE LAST MEETING

Competition Gym



CONSTRUCTION UPDATES SINCE LAST MEETING

AG Barn



CONSTRUCTION UPDATES SINCE LAST MEETING

Site



CONSTRUCTION UPDATES SINCE LAST MEETING

Roadwork



CONSTRUCTION UPDATES SINCE LAST MEETING

June 2025



2024 BOND UPDATE

Athletic Complex

Jr High Remodel/Refresh/Expansion

Primary & Intermediate Parking-Playground Improvements

Navarro South Elementary


Chiller Replacement

Existing Elementary and Intermediate Refresh



CONSTRUCTION UPDATES SINCE LAST MEETING

Athletics

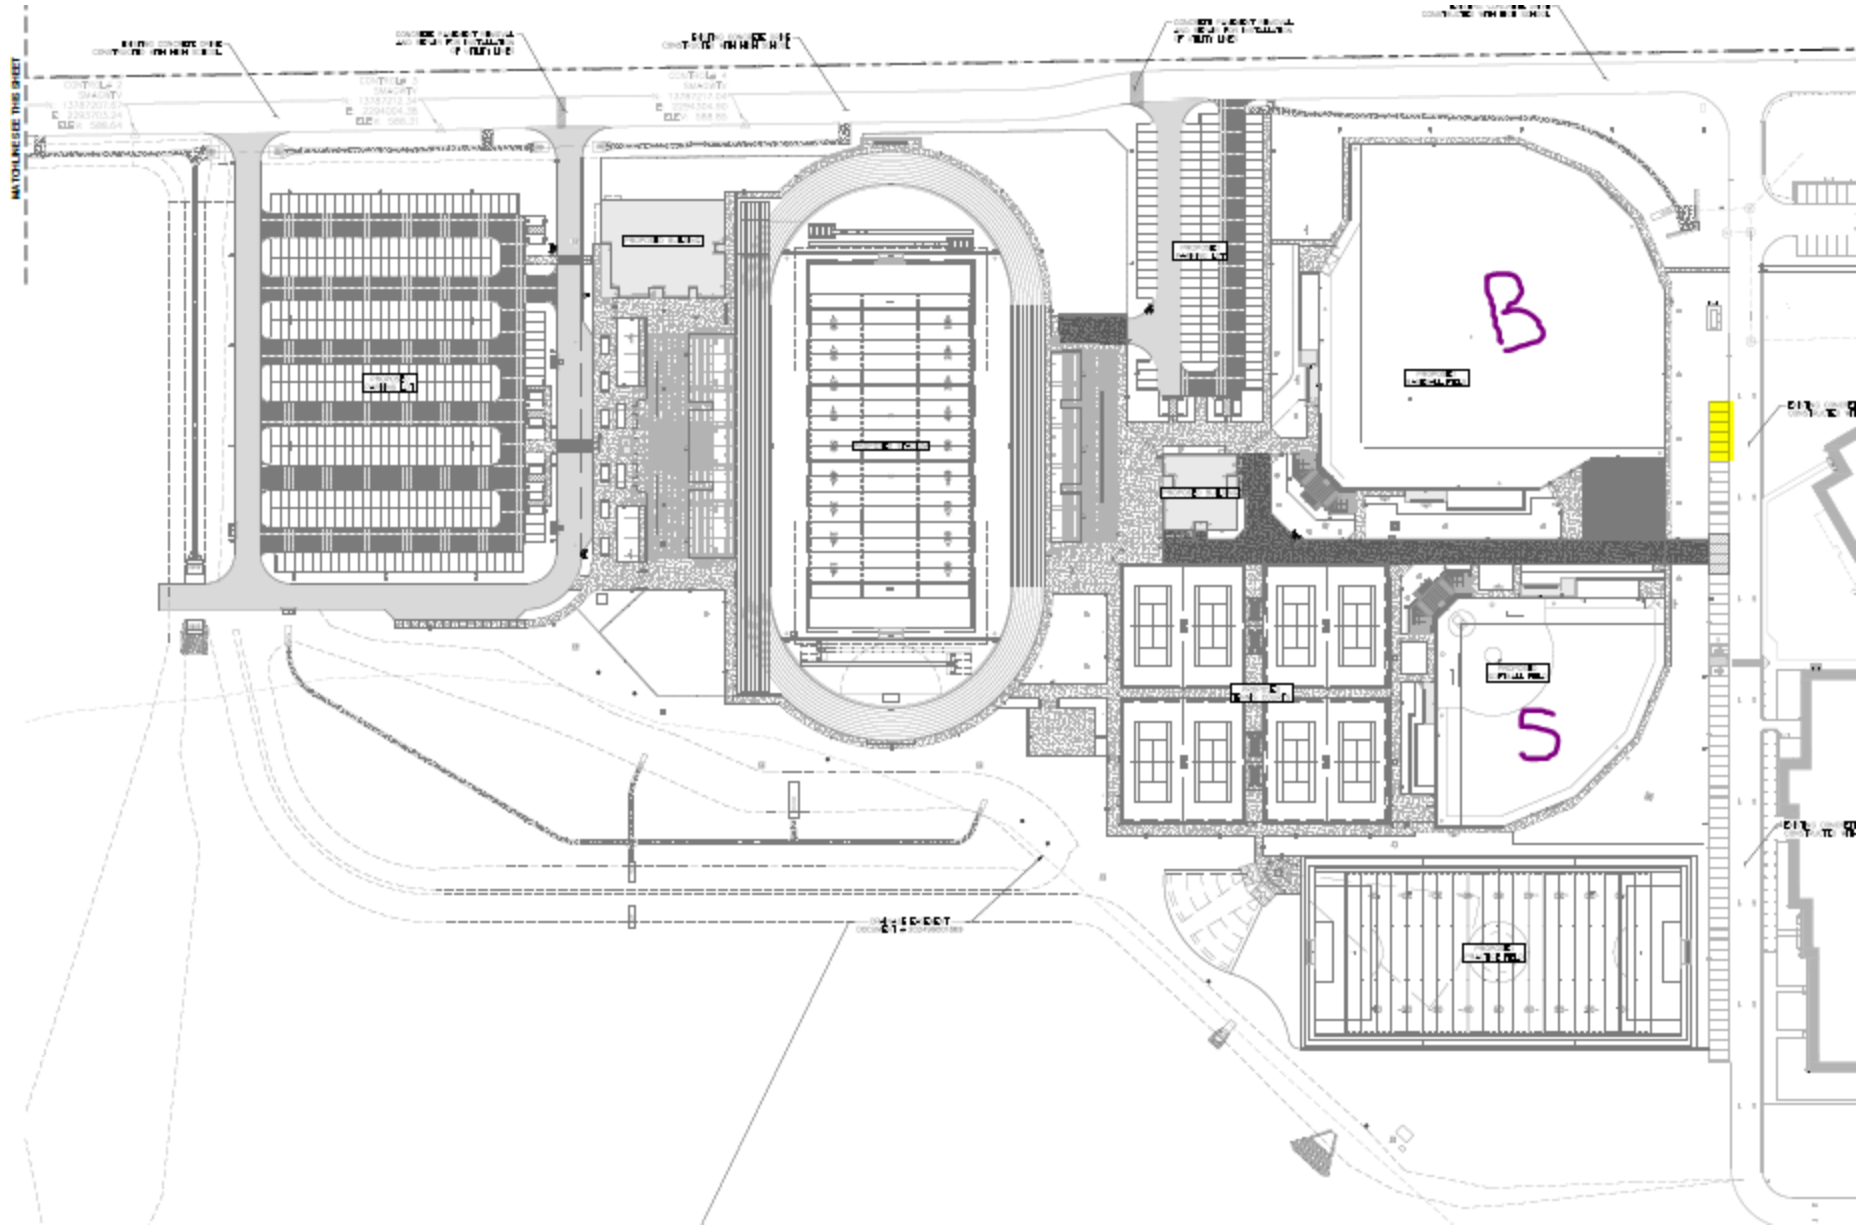

CONSTRUCTION UPDATES SINCE LAST MEETING

Athletics



CONSTRUCTION UPDATES SINCE LAST MEETING

Athletics



2024 BOND UPDATE

Athletic Complex

Jr High Remodel/Refresh/Expansion

Primary & Intermediate Parking-Playground Improvements


Navarro South Elementary

Chiller Replacement

Existing Elementary and Intermediate Refresh



CONSTRUCTION UPDATES SINCE LAST MEETING

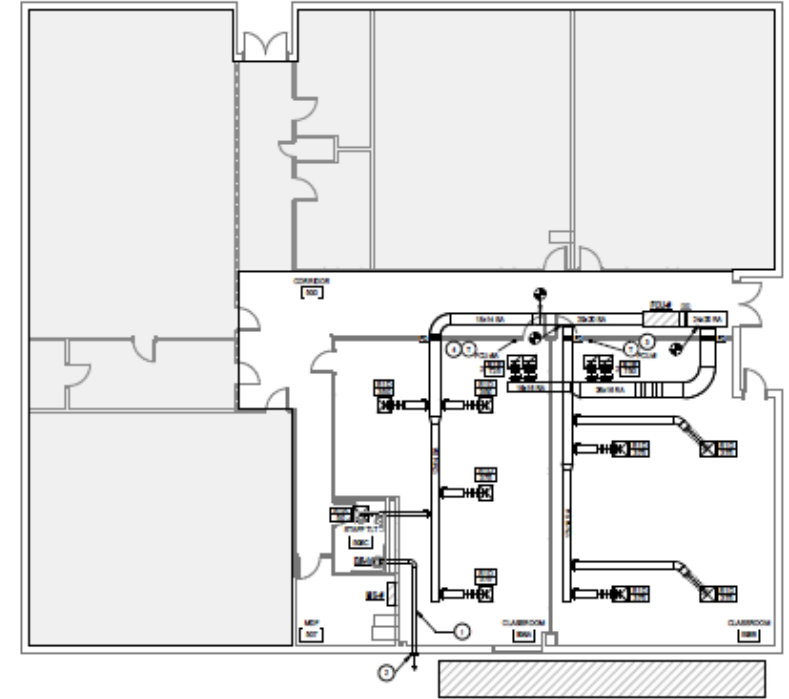

② MECHANICAL PLAN - BUILDING 500
SCALE: 1/8" = 1'-0"

2024 BOND UPDATE

Athletic Complex

Jr High Remodel/Refresh/Expansion

Primary & Intermediate Parking-Playground Improvements

Navarro South Elementary

Chiller Replacement

Existing Elementary and Intermediate Refresh



CONSTRUCTION UPDATES SINCE LAST MEETING



CONSTRUCTION UPDATES SINCE LAST MEETING



2024 BOND UPDATE

Athletic Complex
Jr High Remodel/Refresh/Expansion
Primary & Intermediate Parking-Playground Improvements
Navarro South Elementary
Chiller Replacement
Existing Elementary and Intermediate Refresh



CONSTRUCTION UPDATES SINCE LAST MEETING



2024 BOND UPDATE

Athletic Complex
Jr High Remodel/Refresh/Expansion
Primary & Intermediate Parking-Playground Improvements
Navarro South Elementary
Chiller Replacement
Existing Elementary and Intermediate Refresh



DISCUSSION