

OKEMOS PUBLIC SCHOOLS

2022 Bond Program Update

January 12, 2026



Agenda

- Okemos Representatives
 - Brian Lieber - Director of Operations
 - Ken Hintze - Athletic Director
 - Joe Corr - Hiawatha Elementary Principal
- HIA Playground Design & Bid Results
- NEW HS Athletics Donation
- Future Bond Updates





Hiawatha Playground Improvements

- Equipment past useful life
- Replacement parts not readily available
- Decommissioned for safety standards
- Design input from staff and parent/teacher organization





HIAWATHA PLAYGROUND





HIAWATHA PLAYGROUND





HIAWATHA PLAYGROUND





HIAWATHA PLAYGROUND





HIAWATHA PLAYGROUND

*PLAYGROUND SUPERVISION REQUIRED

MIDSTATES
RECREATION

WWW.MIDSTATESRECREATION.COM

EQUIPMENT SIZE:
SEE DWG

USE ZONE:
SEE DWG

AREA: PERIMETER:
SEE DWG SEE DWG

FALL HEIGHT:
8 Ft.

USER CAPACITY: AGE GROUP:
110+ 5-12

ADA SCHEDULE		
	Total Elevated Play Activities:	11
	Total Ground-Level Play Activities:	4
Accessible Elevated Activities	6	4
Accessible Ground-Level Activities	3	
Accessible Ground-Level Play Types		
Required	6	4
Provided	8	4
	3	

✓ ASTM F1487-21
✓ CPSC #325



PROJECT NO: SCALE:
25-6741B 1/16"=1'-0"

DRAWN BY: Paper Size
CH B

DATE:
11-24-2025

HIAWATHA PLAYGROUND OPTION 1

HIAWATHA, MICHIGAN



Hiawatha Playground Improvements Next Steps

- Quote from MidStates Recreation
 - Cooperative Purchasing Bid - \$280,805.33
 - Turnkey solution
- TENTATIVE Installation Timeline
 - BOE Approval - January 2026
 - Final Design Approvals - Jan/Feb 2026
 - Demolition - April 2026
 - Install Complete - April/May 2026
- **Recommend quote is reviewed - BOARD REVIEW**
- **Request for quote approval - 1/26/26 - BOARD ACTION**



HS ATHLETICS - BASEBALL/SOFTBALL COMPLEX






HS ATHLETICS - BASEBALL/SOFTBALL COMPLEX





HS ATHLETICS - BASEBALL/SOFTBALL COMPLEX

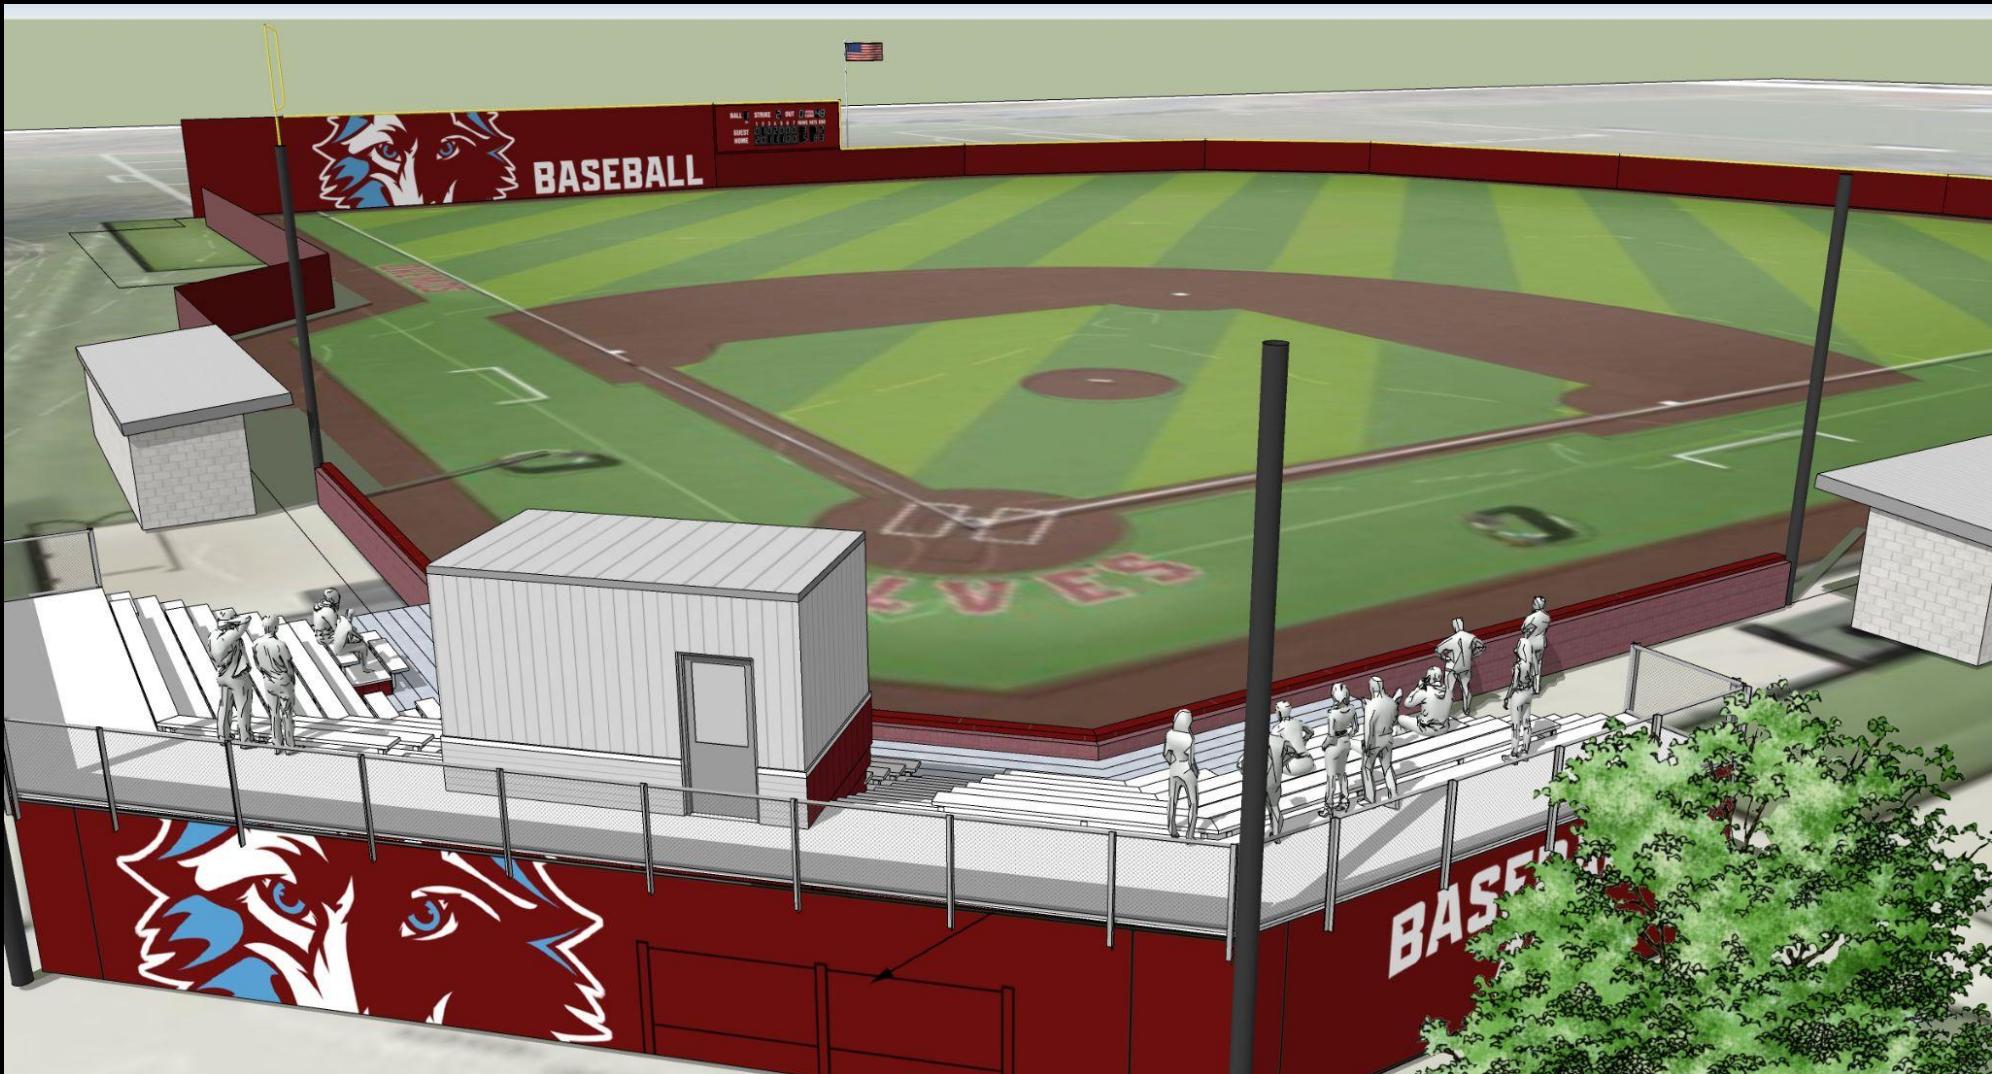



2025/26 BOE Bond Update Tentative Schedule

Date	Bid Package	BOE Agenda
1/26/26	HIA Playground	Bid Approval - BOARD ACTION
2/23/26	BP7 New Cornell (bids open 1/29)	Bid Results Letter - NO PRESENTATION
3/9/26	BP7 New Cornell BP5 Baseball/Softball TURF Bond Overview Transition	Bid Approval - BOARD ACTION TURF Bid Results - BOARD REVIEW
3/23/25	BP5 Baseball/Softball TURF	TURF Bid Approval - BOARD ACTION
5/11/26	BP5b Baseball/Softball COMPLEX	BP5b Bid Results - BOARD REVIEW
5/18/26	BP5b Baseball/Softball COMPLEX	BP5b Bid Approval - BOARD ACTION



QUESTIONS

QUESTIONS



HS Athletics Baseball/Softball Complex

- Scope covered by budget and donation - **Ready by 4/1/27**
 - Baseball & Softball Competition Fields
 - Artificial turf, backstop, fence and net, dugouts and storage, bullpens and batting cages, scoreboard
- Additional scope (budget dependent) - **Completed after 2027 season**
 - Concessions and restrooms building, bleachers and pressbox, entry plaza enhancements, site fence
- Future scope
 - Parking lot expansion and improvements, practice field improvements/drainage



Baseball/Softball Bidding Timeline

- Artificial Turf ONLY Early Bid Package
 - 3/9/26 - **Bid Results to BOE for Review**
 - 3/23/26 - **Request BOE Approval**
- Remaining Scope - backstop, fence and net, dugouts and storage, bullpens and batting cages, scoreboard & Additional Scope (budget dependent) - restrooms, concessions, pressbox/bleachers, plaza/entry
 - 3/9/26 - Design Update
 - 3/23/26 - **Bid Results to BOE for Review**
 - 4/13/26 - **Request BOE Approval**