



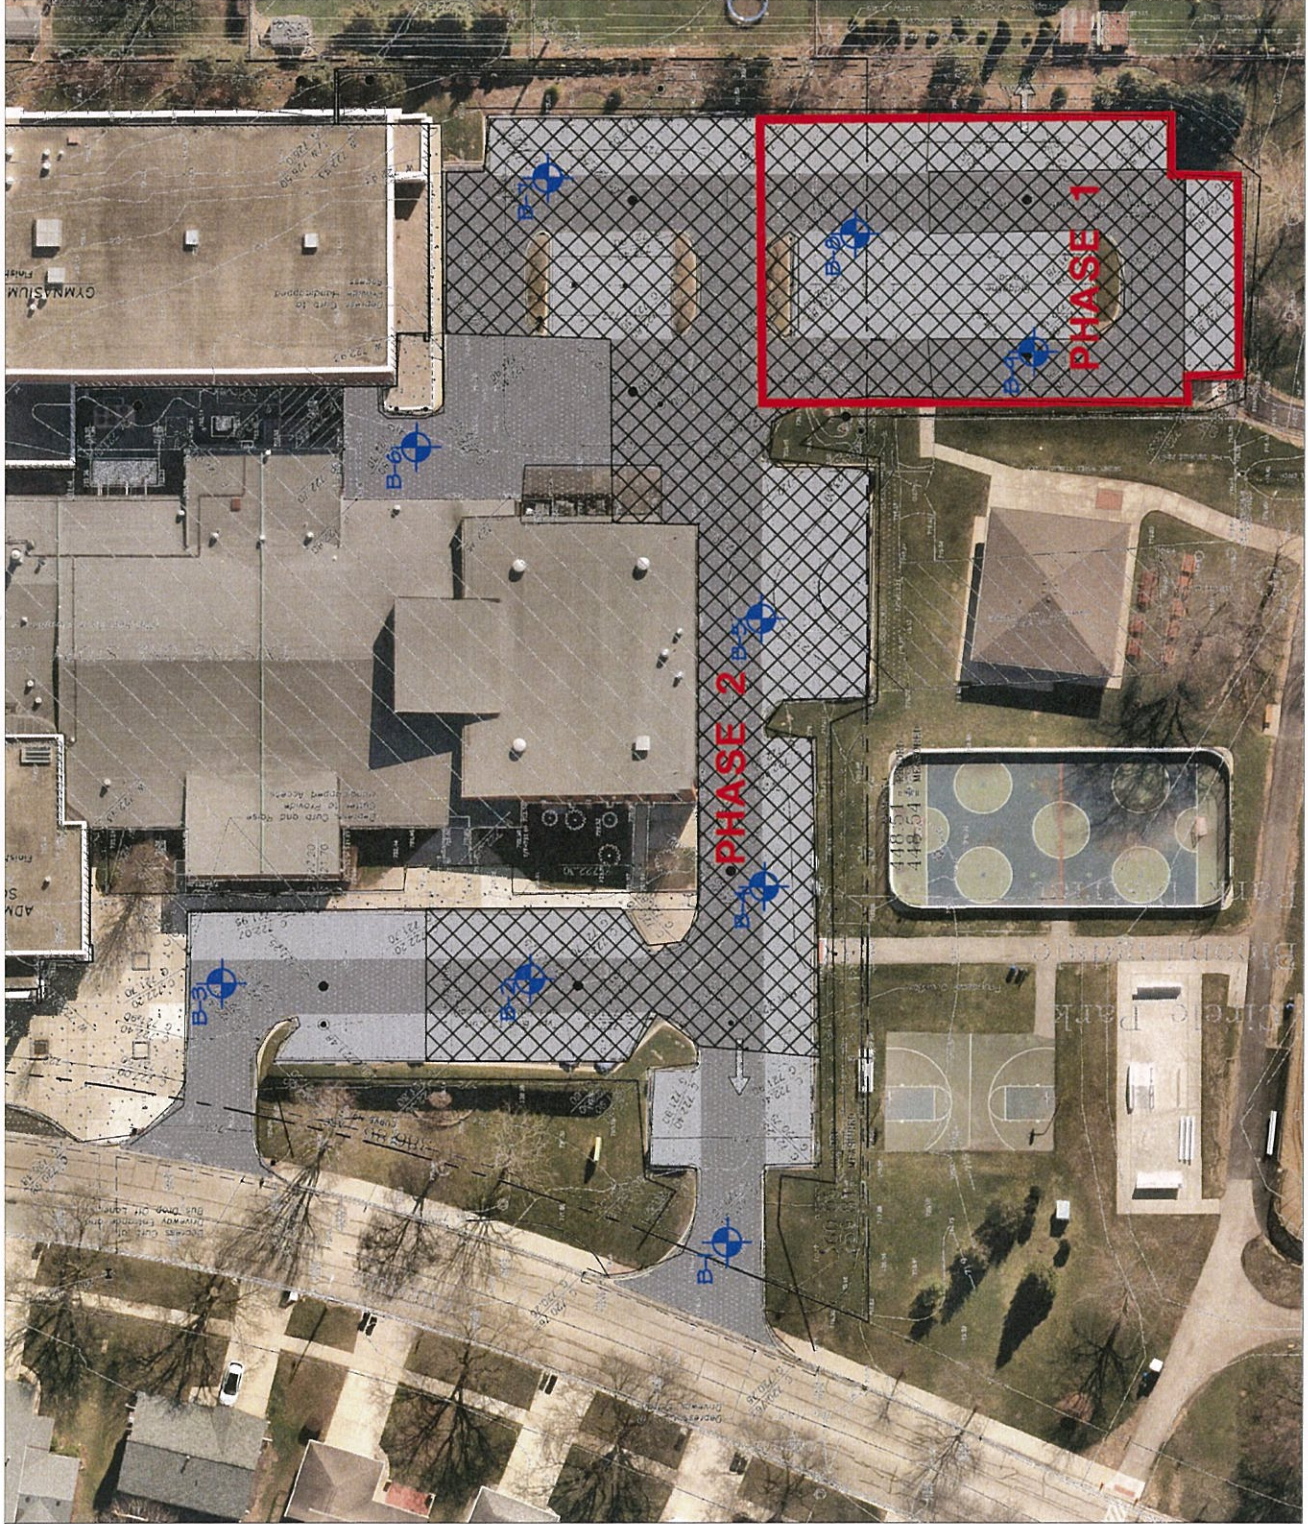

- HATCH LEGEND**
- ASPHALT LOCATIONS OF IMPROVEMENT AREA
 - PHASE 1 IMPROVEMENT AREA
 - PHASE 2 IMPROVEMENT AREA
 - EXISTING DRIVEWAY
 - EXISTING SIDEWALK

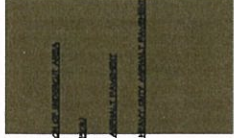

WT Group
Engineering & Construction
149 Fairfield Way
Bloomington, IL 61808
Phone: (312) 231-1000
Fax: (312) 231-1001
www.wtgroup.com

WT GROUP
PRELIMINARY
SCOPE EXHIBIT
WT JOB NUMBER C2300006
149 FAIRFIELD WAY
BLOOMINGTON, IL 61808
149 FAIRFIELD WAY
BLOOMINGTON, IL 61808
149 FAIRFIELD WAY
BLOOMINGTON, IL 61808

EX-1.0

WESTFIELD MIDDLE SCHOOL
PAVEMENT IMPROVEMENTS
149 FAIRFIELD WAY
BLOOMINGTON, IL 61808

form follows
learning
www.dia-llc.com
Two Piece Piece | Scale 1/8" = 1'-0" | 60143 | 847.242.4063