





● Addition
 ● Renovation

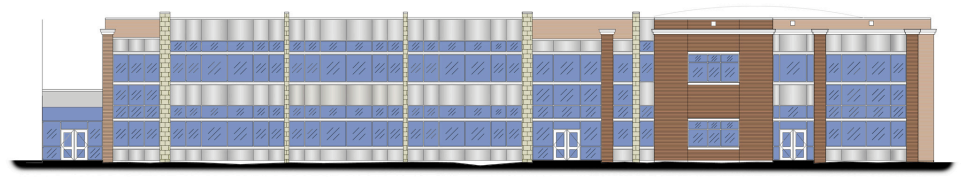

NORTH ELEVATION

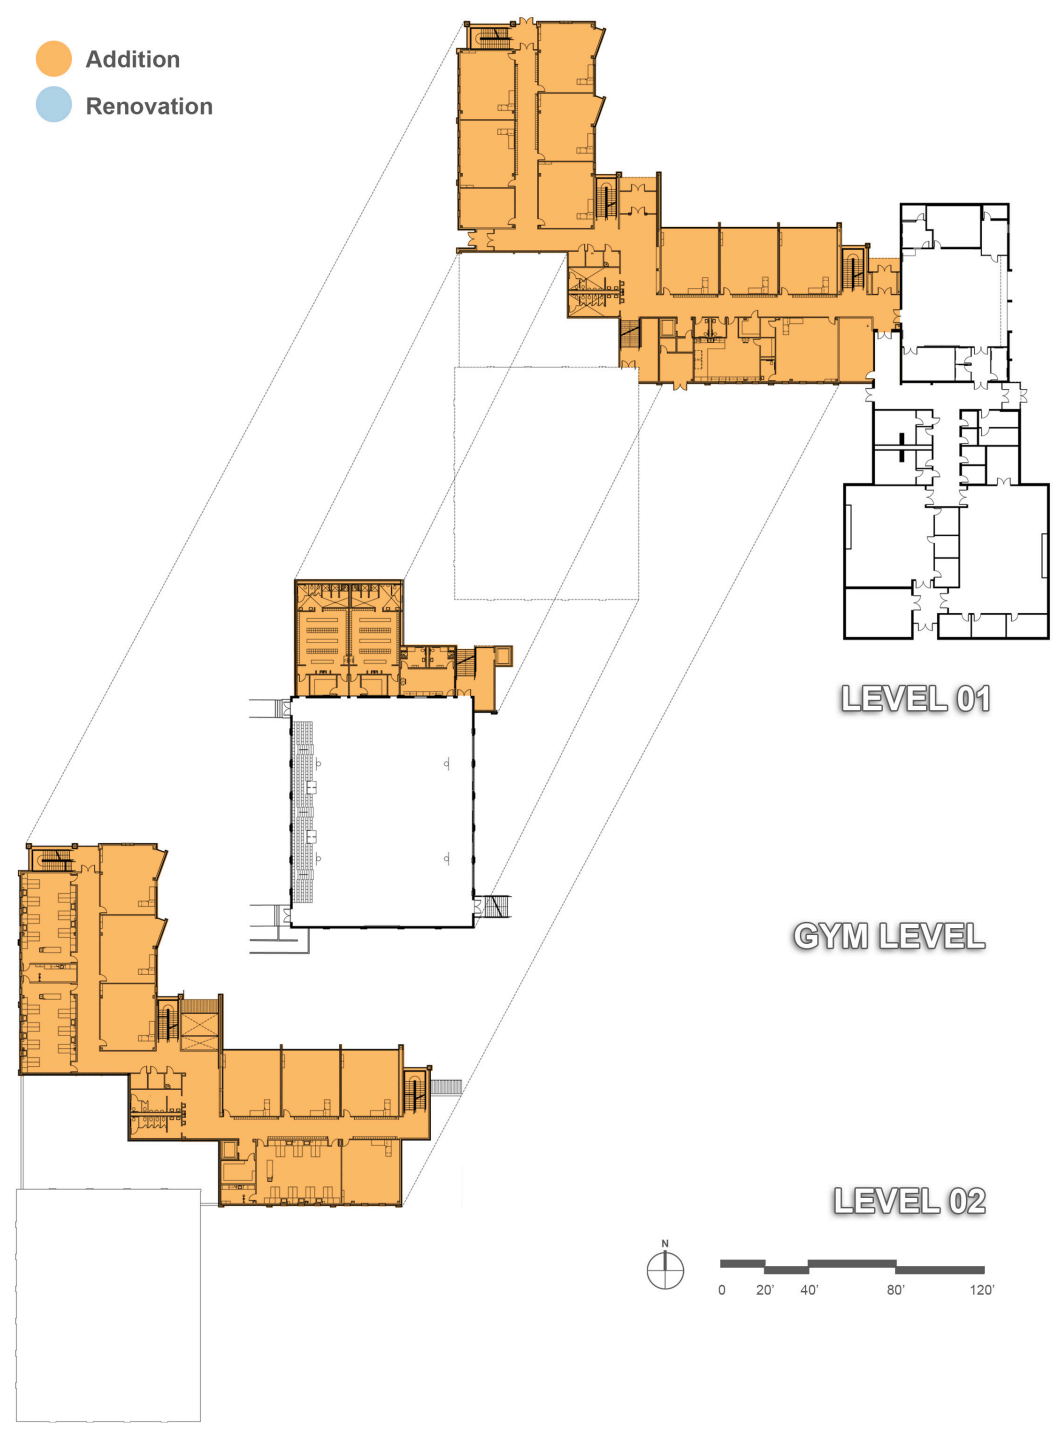

WEST ELEVATION



CALHOUN MIDDLE SCHOOL - Additions & Renovations

