



**construction
co. inc.**

May 3, 2010

Mr. Douglas Koehne
DOUGLASKARCHITECTURE
1444 Oak Lawn Ave., Suite 406
Dallas, Texas 75207

Re: Crockett County CCSD - A New Elementary
Project #08216-E
Request For Proposal #060

Dear Doug:

Waldrop Construction Co., Inc. submits the following cost for RFP No. 060 for approval.

Description of Request For Pricing: Provide ornamental fencing at perimeter of School Property and at Playground Areas. Approximate footage is 2,356 lf. Fencing is to be 5' tall, 3 rail and shall be powder coated black. Pricing does not include any gates as sizes and quantities would need to be identified.

COST BREAKDOWN & WORK SCOPE DESCRIPTION

OPTION #1: Montage (Residential Grade) Ornamental Fencing	\$68,040.00
Construction Manager's Fee, Bond, Insurance & Payroll Taxes	<u>\$0.00</u>

COST DIFFERENCE OPTION #1 \$68,040.00

OPTION #2: Montage Plus (Commercial Grade) Ornamental Fencing	\$94,309.00
Construction Manager's Fee, Bond, Insurance & Payroll Taxes	<u>\$0.00</u>

COST DIFFERENCE OPTION #2 \$94,309.00

OPTION #3: Custom Ornamental Fencing	\$134,256.00
Construction Manager's Fee, Bond, Insurance & Payroll Taxes	<u>\$0.00</u>

COST DIFFERENCE OPTION #3 \$134,256.00

Additional Days Requested: 0

Upon approval, please include this cost in the next change order. Please note that these prices do not include an Construction Management Fee's. If any of the above options are accepted, and they are not

deducted from one of the remaining Allowance Balances, then CM fee's will need to be added.

The above pricing is based on approximate footages. Should the quantities change, then the cost may need to be adjusted.

Respectfully,


Bill Baker

Project Manager

bill@waldropconstruction.com

cc: Ed Stewart
Waldrop File

OPTION # 1

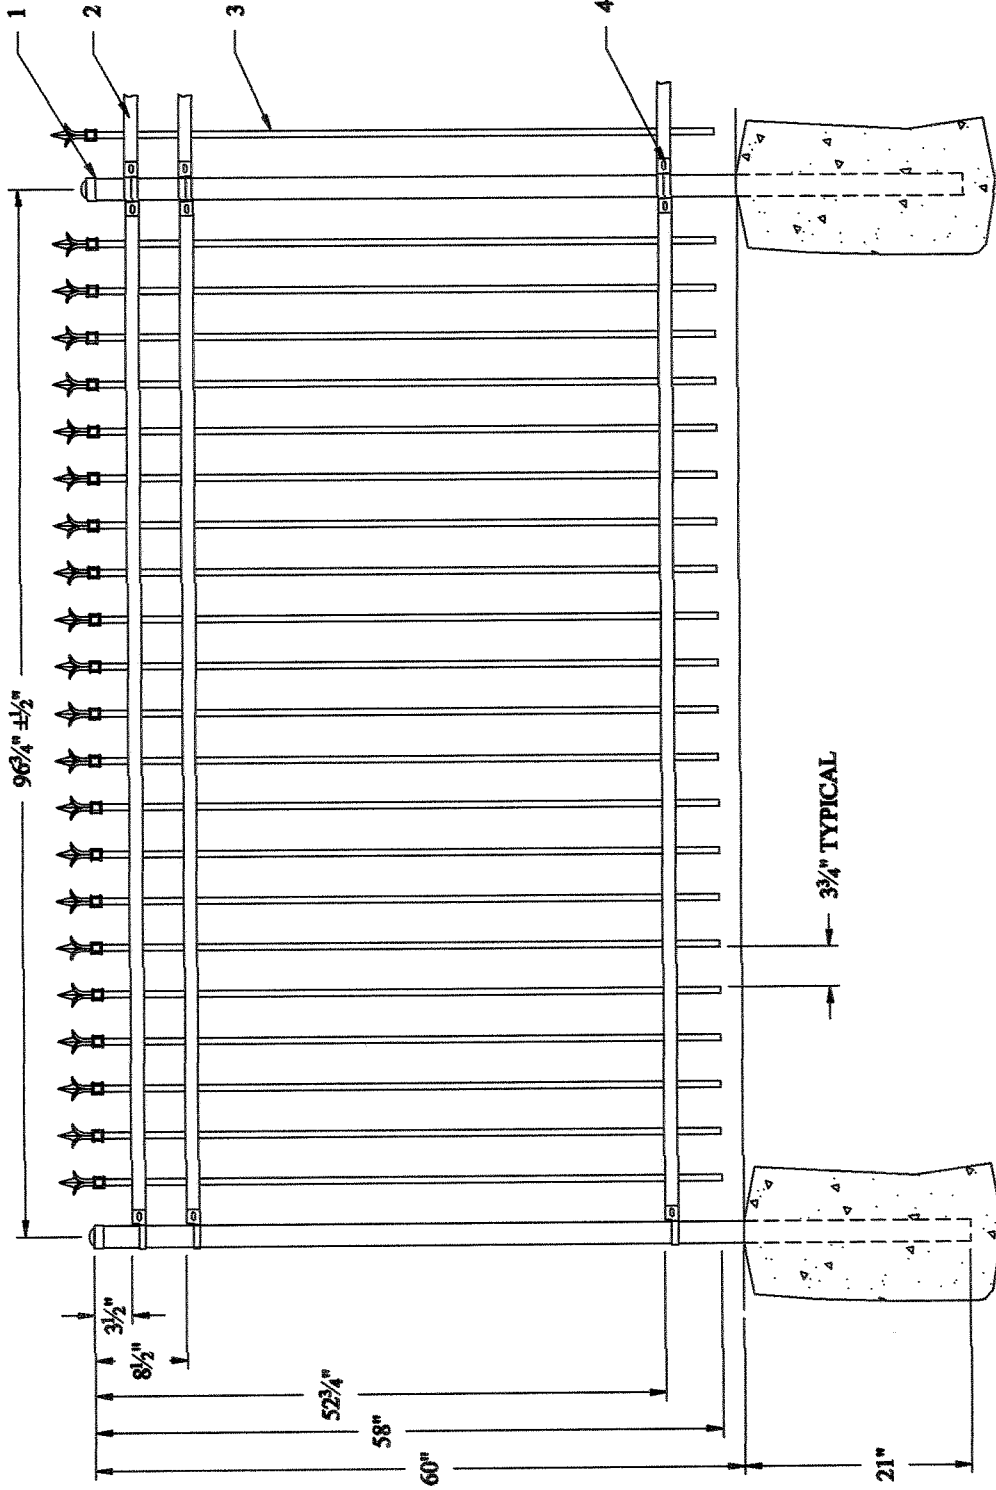

PROPRIETARY INFORMATION
 The drawing is the property of AMERISTAR, Inc. and is not to be used in whole or in part for the making of drawings, parts or assemblies without the written consent of AMERISTAR, Inc. In accordance with drawing, the information contained herein is confidential.


1455 N. Edging
 Tulsa, OK 74116
 1-888-335-5422
 www.ameristar.com

AMERISTAR
 MOUNTING RAILS

TITLE: MONTAGE PANEL GENESIS 3R EXT 5T 8TW - TRIADS
DATE: 04/16/10 **SCALE:** Do Not Scale **SHEET:** 1/3
DES BY: JAS **CHE BY:** AK **REV:** 8
DRAWING NO: RCK3358

#	QTY.	DESCRIPTION
1	2	2" SQ POST
2	3	$1\frac{1}{2}'' \times 1\frac{1}{4}'' \times 14$ ga. RIBBED CHANNEL RAIL
3	21	$\frac{3}{8}''$ SQ x 18 ga. PICKET
4	6	BRACKETS

OPTION # 2

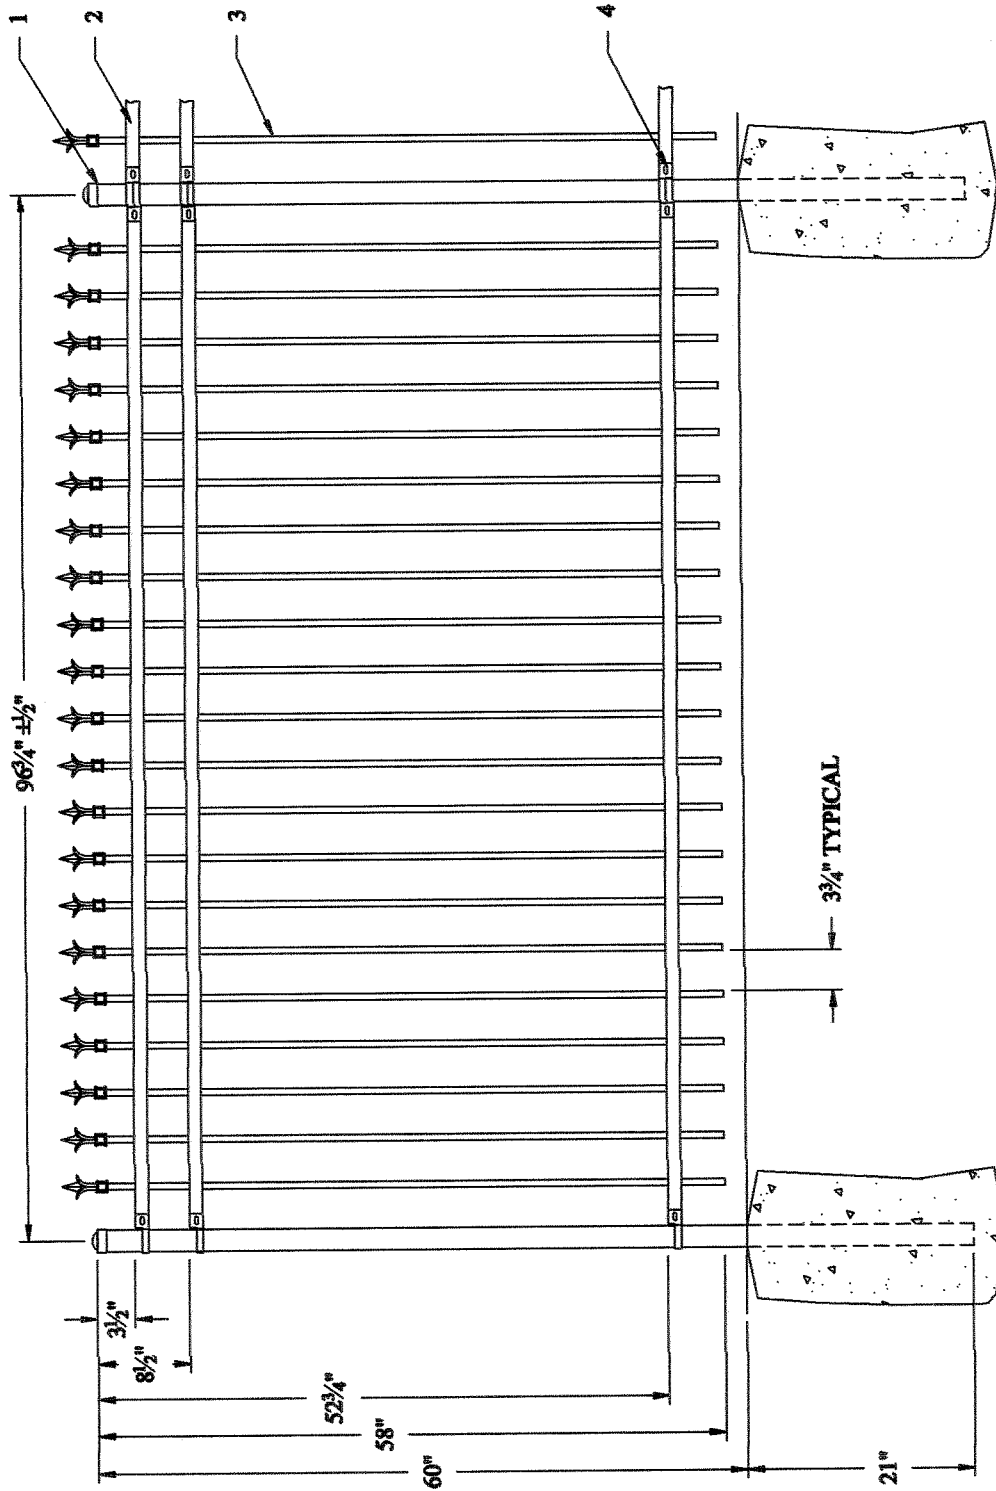

PROVISIONARY INFORMATION
 This drawing is the property of AMERISTAR, Tulsa, OK and is not to be used, copied, or reproduced in whole or in part for the marketing of any other product without the written consent of AMERISTAR. The manufacturer shall assume the responsibility for any errors or omissions on this drawing.



1555 N. Mayo
 Tulsa, OK 74116
 1-888-335-3422
 www.ameristarphoto.com

TITLE: MONTAGE PANEL GENESIS 3R EXT 5T 8"W - TRIADS	SHEET: 1/3
DATE: 04/16/10	SCALE: Do Not Scale
DRN BY: JAS	CHEK BY: AK
DRAWING NO: RCH338	
REV:	0

#	QTY.	DESCRIPTION
1	2	2" SQ POST
2	3	3/8" x 1 1/2" x 14 ga. RIBBED CHANNEL RAIL
3	21	3/8" SQ x 18 ga. PICKET
4	6	BRACKETS

OPTION 3

