

Hallsville Independent School District

For the Consideration of the Board of Trustees

Date of Board Meeting: August 18th, 2025

Topic: Approval of over \$50,000 Vendor for Softball Complex
backstop netting

Background and Rationale:

This vendor is being recommended for the replacement of the backstop net with a new 40' tall backtie style netting system. The existing net is lower than 20 feet which is below the standard. Quotes were requested from three different approved co-op vendors, and that quote summary is attached to this agenda item. We are recommending the vendor Texas Multi-Chem (Nets of Texas) for this project, at a total cost of \$67,200.00. This vendor is an approved vendor with TMC Buyboard, contract number 705-23. This project will be funded from the General Fund.


Relationship to Strategic Plan:

Personnel Affected:

Budget Implications:

- ☒ Included in this year's budget
- ☐ Amendment of this year's budget required
- ☐ Increase in this year's budget required
- ☐ Expenditures required for next year's budget
- ☐ N/A

Recommendation: Administration is recommending the approval of the vendor Texas Multi-Chem, for the backtie netting system at the softball complex, for a total of \$67,200, as presented.



Signature
(Person Bringing Information to the Board)



Superintendent's Signature

HALLSVILLE ISD
Softball backstop netting
FOR CONSIDERATION AT THE AUGUST 18th, 2025 REGULAR BOARD MEETING

	<u>Texas Multi-Chem</u>	<u>Sports Netting</u>	<u>Magnolia Fence</u>
BUSINESS LOCATION	Kerrville, Tx	Granbury, Tx	Fort Worth, TX
MEMBER OF PURCHASING CO-OP	Yes - Buyboard 705-23	Yes - Buyboard 765-25	Yes - TIPS 240803
<u>Backstop Netting for Softball</u>	<u>\$67,200.00</u>	<u>\$79,856.52</u>	<u>\$ 168,696.00</u>
 TOTAL QUOTED PROJECT COST	 <u>\$67,200.00</u>	 <u>\$79,856.52</u>	 <u>\$ 168,696.00</u>
Proposing to award Texas Multit-Chem the job.			



Texas Multi-Chem

Great Sports Fields Start Here

Sales Order: 20166775

Order Date: 08/05/2025

Hallsville ISD

Contact Name **Matt Tucker**

Phone **903-668-5990 ext. 5575 / 903-578-0743**
(mobile)

Email **mtucker@hisd.com**

Sales Rep **Russell Anderson**

Terms **Net 30**

PO Number

Product/Service - Notes/Fields	Qty	UOM	Price	Total
Field Construction / Renovation	1.00	each	\$67,200.00	\$67,200.00
Softball	<ul style="list-style-type: none">- 40' x 215' Suspension Backstop Netting System.- 5 – Painted Black Steel Poles (Direct embedded in 3000psi concrete)- #36 DuPont Knotted Nylon material.- Netting is double UV-treated for superior strength and durability.- Galvanized Wire Cable and Hardware.- Remove and Haul off Existing Backstop			

Subtotal \$67,200.00

Tax \$0.00

Order Total \$67,200.00

Order Approval/Notice to Proceed: Please sign, print name, date and return

Signature

Printed Name

Date



Date: August 4, 2025

Quote #: 100225.08.04.2025

Project: Hallsville HS Softball Backstop

Contacts: Matt Tucker

Location: Hallsville, TX

Tips Contract #241001

BuyBoard Contract #765-25

Quantity	Scope		
1	40'T Backstop Net System	Total	\$79,856.52
	Custom 40'H x 245'L Tie-back Tension Backstop Net System Including 6ea. 14" Sch. 40 Structure Poles with All Welded Attachment Points and Marine Grade Zinc Primer, Satin Black Paint Finish, #36 Double UV Treated 1 7/8" Black Square Hung Nylon Mesh, Galvanized Cables and Hardware, Turnkey Installation All Drilled Foundations with 3000PSI Concrete, Cutting and Disposal of Concrete at Foundation Locations Where Required.		
1	30'T Backstop Option	Total	\$63,585.30
	Custom 30'H x 245'L Tie-back Tension Backstop Net System Including 6ea. 10" Sch. 40 Structure Poles with All Welded Attachment Points and Marine Grade Zinc Primer, Satin Black Paint Finish, #36 Double UV Treated 1 7/8" Black Square Hung Nylon Mesh, Galvanized Cables and Hardware, Turnkey Installation All Drilled Foundations with 3000PSI Concrete, Cutting and Disposal of Concrete at Foundation Locations Where Required.		
		NOT INCLUDED IN TOTAL	
45	Backstop Pads	Total	\$19,924.12
	30"T x 4'W Backstop Pads with 3" Polyurethane Foam Covered with 18oz. Mildew and UV Resistant Vinyl, 3/4" Treated Plywood Backing, Top and Bottom Z-Clip Attachments, Delivered and Installed to CMU Block Wall, Cut to Fit Field Conditions.		

Subtotal \$99,780.64

Tax \$0.00

Project Total \$99,780.64

Terms

- 50% down payment with contract upon agreement/notice to proceed
- 50% due upon completion of scope

Schedule

Sports Netting Systems
P.O. Box 7004, Granbury, TX 76049
817-736-9440



-
- 2-4 Weeks for Submittals
 - 2 Weeks for Approval
 - 4-6 Weeks for Production
 - <1 Week Shipping
 - 4-6 Days for Demo and Installation

Qualifications

- Price based on 1 mobilization
- Customer to provide unobstructed access to work location with heavy equipment
- Surface protection, removal of obstructions or special equipment by others
- Work space must not be in use for owner/user and worker safety purposes
- Work to be performed during standard working hours. Nights and weekends will be considered scope modifications and price will be adjusted as needed.
- Prices valid for 15 days
- Finished concrete work by others.
- Sports Netting Systems will not be responsible for schedule improvements including weather delays, delayed scope by other trades, expedited production outside of standard lead times, acts of God, civil conflict

Please Provide

- Signed copy of this proposal
- Purchase order or contract noting conditions stated in this proposal
- Tax exempt certificate if applicable
- Geotechnical report for any foundation work in scope
- This proposal to be included with executed agreement

Exclusions

- Changes from originally bid construction documents
- Over excavation or soil compaction
- Geotechnical reports
- Pressure drilling, Changes to foundation design due to geotechnical reports may require additional cost. Cost to be added by change order.
- Drilling through rocky or unstable soil conditions that may require caissons
- Dewatering
- Utility locates or repairs. Standard local dig test will be called before drilling
- Demolition of existing equipment unless specifically noted
- Surveying
- Offsite spoil removal
- Finished concrete flat work
- Scope modifications
- Permits
- Inspections
- SWPPP
- Finished surface protection and repairs
- Bid bond

Sports Netting Systems
P.O. Box 7004, Granbury, TX 76049
817-736-9440



-
- Payment and performance bond
 - Retainage

Accepted by: _____
Company _____
Name _____

Signature _____
Date _____

Thank you for the opportunity,

Wade Railsback



Patio | Fence | Stone & Concrete



PROJECT PROPOSAL

CONTACT US

817-995-7467

sales@magnoliafenceco.com


magnoliafenceandpatio.com

FOLLOW US

[@fortworthfenceco](https://www.facebook.com/fortworthfenceco)

[@magnoliafenceco](https://www.instagram.com/magnoliafenceco)

[@magnoliafenceandpatio](https://www.youtube.com/magnoliafenceandpatio)

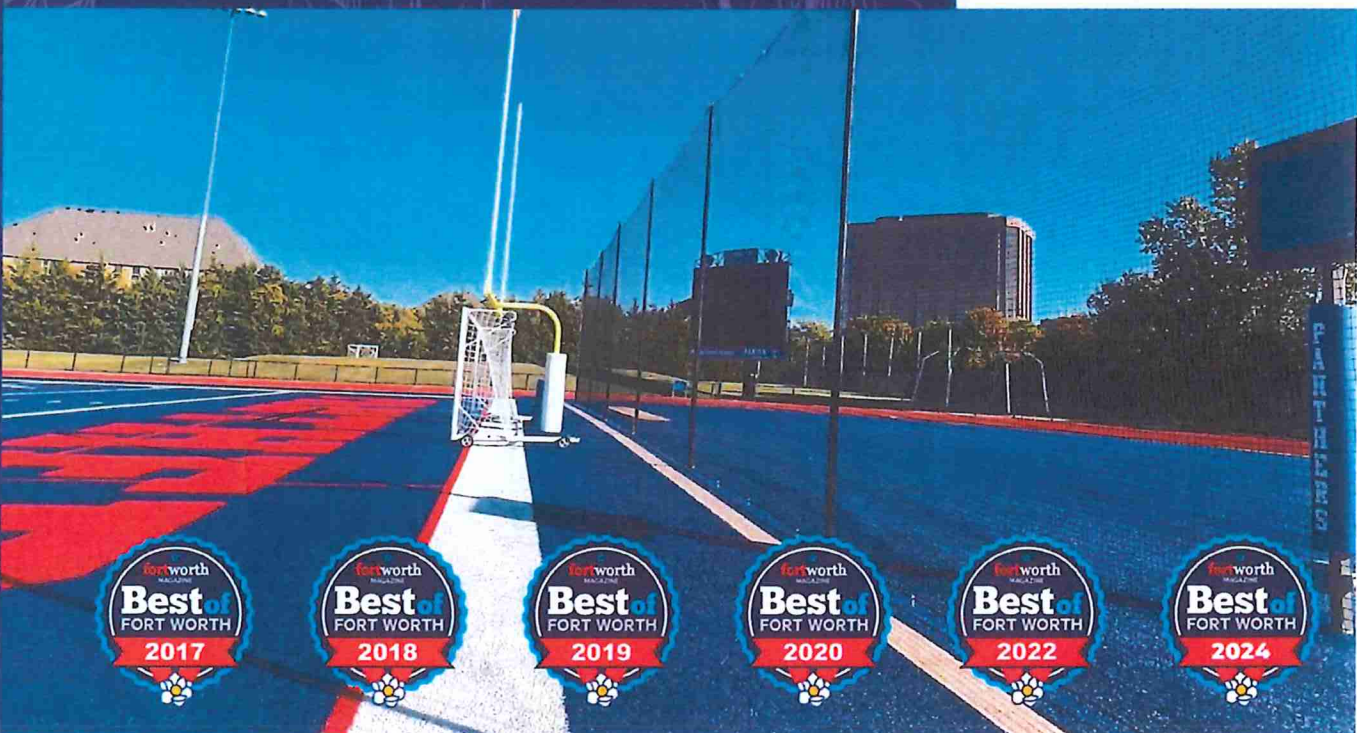

GET
INSPIRED



INTRODUCTION

Hi Hallsville HS-Softball Field,

When inviting someone to perform work we think it is important to know who's coming over. We are fully committed to our values and want to share who we are at **TEAM MAGNOLIA**. Our hope is you see the difference in what we are doing, where we are going and what we stand for. We are not just a construction company. We are an incredible group of tradesman and women who are dedicated to the entire experience.

We are proud to be on the buy board TIPS #240803.

Mission Statement

At Magnolia Fence & Patio our mission is to build projects people cannot wait to use.

Vision Statement

Our Vision at Magnolia Fence & Patio is to change the way people view contractors through "the extra mile" experience.

Our Why:

At Magnolia Fence & Patio our purpose or "WHY" is built on the love we have for strong relationships throughout our dedicated TEAM, incredible Community, loyal Clients and rockstar Vendors. We want our passion to deliver the most memorable experiences to last long after the completion of your project. We are committed to elevating industry standards through quick, quality execution fueled by the obsession to be more efficient, care for everyone involved in the process and to have a lot of fun along the way.

Core Values:


- **Genuine Relationships**...family first, friends, community & vendor's
- **Trustworthy** - doing the right thing when no one sees it.
- **Reliable** - predictable, consistent delivery, always available, strong communication
- **Self-Starter** - growth mindset, researcher, competitive, curious, innovative, willing to explore and fail.
- **Accountability** - taking pride in what he or she does and wants it on their shoulders. Trust when a peer, client or themselves them accountable.

Always the Best,
Robert Whittaker
robert@magnoliafenceco.com
8179950394

www.magnoliafenceandpatio.com

"When I started Magnolia Fence & Patio I knew I wanted to deliver experiences people could not help talking about and projects they could not wait to use. I love changing peoples minds about the typical contractor. I wanted relationships that lasted and went past the transaction."

-Robert Whittaker, Co-Owner Magnolia Fence & Patio, LLC

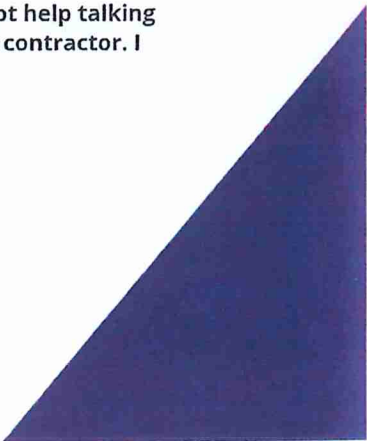

PROPOSAL


Description	Qty	Unit price	Line total
*Services Sports Fields 5 Pole Tieback Backstop System (40' Tall x 135' Wing x 19'-9" Backstop x 59'-9" Wing) Features: 2 - 16" Steel Tieback Poles, 44' AGL + 14' Embedment in 30" Dia. Hole, Black finish 1 - 16" Steel Poles, 40' AGL + 14' Embedment in 30" Dia. Hole, Black finish (1.82 C/Y of 2500 PSI Concrete needed for each pole.) 1 - 18" Steel Poles, 40' AGL + 14' Embedment in 30" Dia. Hole, Black finish (1.63 C/Y of 2500 PSI Concrete needed for each pole.) 1 - 12.75" Steel Poles, 40' AGL + 14' Embedment in 24" Dia. Hole, Black finish (1.0 C/Y of 2500 PSI Concrete needed for each pole.) *Concrete not included, for est. purposes 7,663 SF of #36 Knotted Nylon Netting UV treated Black Net starts 3' AGL for backstop; 8' AGL for Dugout; 6' AGL for Sidelin 833 LF of Cable, 200 Snap Clips, 83 Eye Bolts, Hardware Equipment, material, shipping, labor and installation Removal and haul off of existing Patch brick TIPS #240803	1	\$168,696.00	\$168,696.00
Estimate subtotal			\$168,696.00
Total			\$168,696.00

TIPS #240803




Designed for safety. Built for fun.

www.unlimitedsportssolutions.com
531-207-9331
sales@unlimitedsportssolutions.com

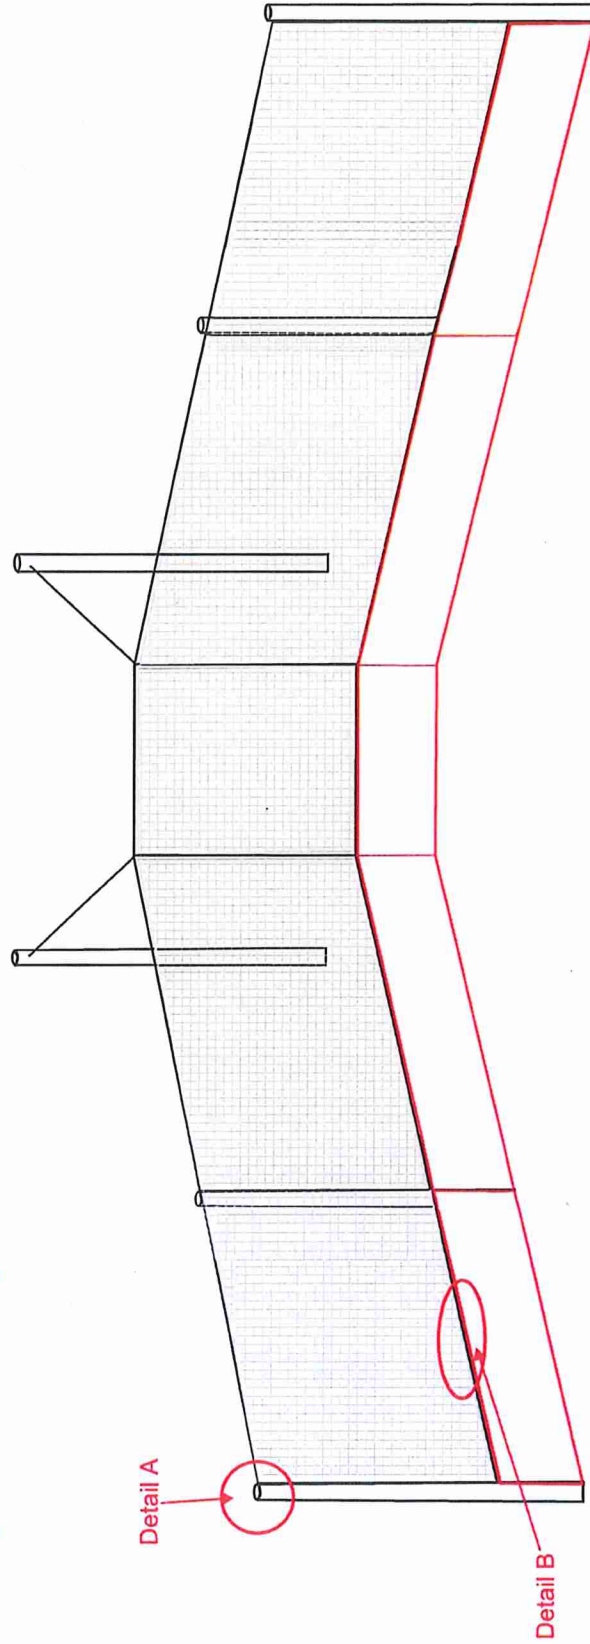

Additional Notes:
Features steel poles with Stealth Black paint
Pole sizes & footing based on soil conditions & wind loads
Wall below installed by others
Drawings not to scale

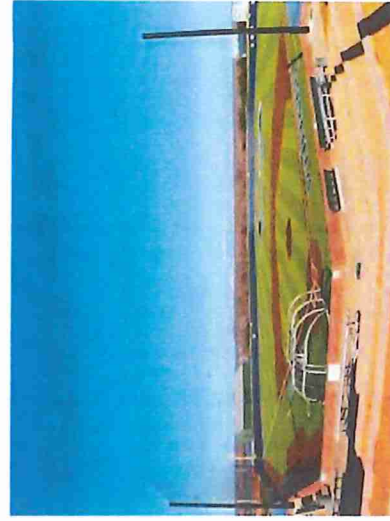


Tie Back Net System w/Wall Below- 6 Pole




Designed for safety. Built for fun.

www.unlimitedsportssolutions.com
531-207-9331
sales@unlimitedsportssolutions.com

Detail A

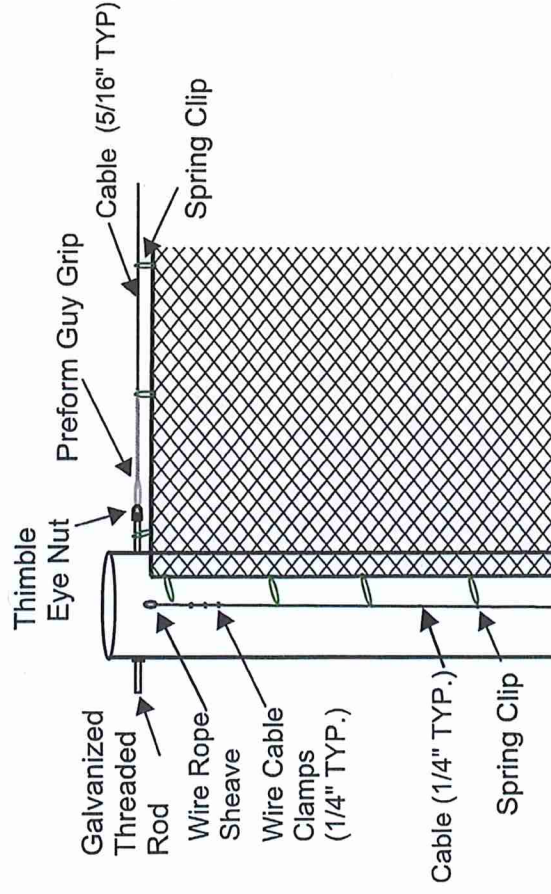

Detail B

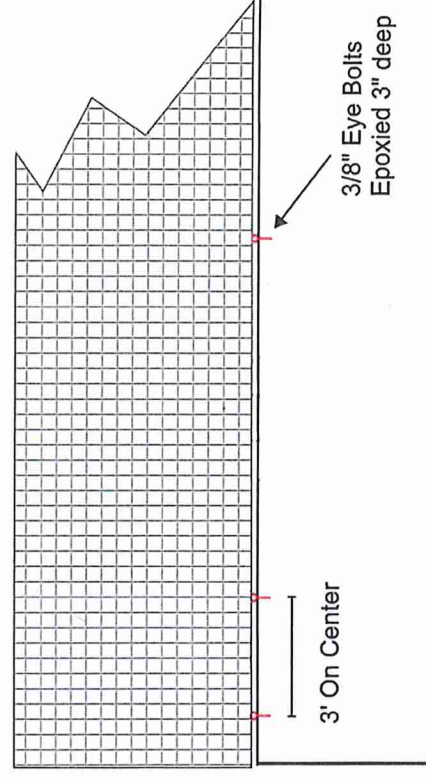

Tie Back Net System w/Wall Below- 6 Pole