

Legend:

Area of Renovation

Area of New Construction

GENERAL PLAN NOTES

- ALL WALLS ARE TYPE A6-D UNLESS NOTED OTHERWISE
- ALL INTERIOR FLOOR LEVELS ARE AT EL. 100'-0" UNLESS NOTED OTHERWISE.
- PROVIDE CONTROL JOINTS IN GYPSUM BOARD WALLS ABOVE THE CORNER OF ALL INTERIOR DOOR AND WINDOW FRAMES IN THE CENTER OF STRAIGHT WALLS 30'-0" IN LENGTH OR GREATER OR AS INDICATED ON INTERIOR ELEVATIONS. PROVIDE HORIZONTAL CONTROL JOINTS AT 10'-0" A.F.F. THROUGHOUT BUILDING, TYP.
- ALL WALL-MOUNTED FIRE EXTINGUISHERS TO BE MOUNTED AT 48" MAX. TO EXTINGUISHER HANDLE / OPERABLE DEVICE U.N.O.
- PROVIDE 4'-0" HIGH CORNER GUARDS AT ALL EXPOSED GYP. BOARD CORNERS MOUNTED AT 4" A.F.F. TO BOTTOM RE. SPECS.
- PROVIDE BLOCKING WITHIN PARTITIONS FOR ALL MOUNTED ITEMS.

SPECIALTY EQUIPMENT SCHEDULE

| CODE | DESCRIPTION | BY | INSTALL |
|--------|-------------------------------|------------|------------|
| BNCH-1 | 4' X 1' BENCH | CONTRACTOR | CONTRACTOR |
| BNCH-2 | 3' 6" X 2' ADA BENCH | CONTRACTOR | CONTRACTOR |
| FEC | FIRE EXTINGUISHER CABINET | CONTRACTOR | CONTRACTOR |
| LKR-B | 18" X 18" DOUBLE TIER LOCKERS | CONTRACTOR | CONTRACTOR |
| MB-1 | 8' X 4' MARKER BOARD | CONTRACTOR | CONTRACTOR |
| MIR | 3' X 7' MIRROR | CONTRACTOR | CONTRACTOR |
| TV | DIGITAL DISPLAY MONITOR | OWNER | CONTRACTOR |

CORGAN

CORGAN
401 N Houston St. Dallas, TX 75202
T: 214.748.2000


ISSUES

1 06/13/2024 ISSUE FOR CONSTRUCTION

REVISIONS

This Document was produced by or under the authority of Registered Architect:

BRETT SUMROW

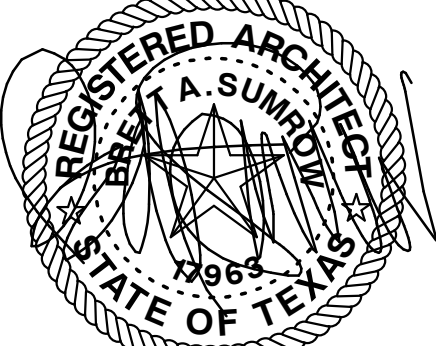


Date of issue:
06/13/2024

MCKINNEY BOYD HIGH SCHOOL ADDITIONS

600 N LAKE FOREST DR
MCKINNEY, TX 75071


KEYPLAN

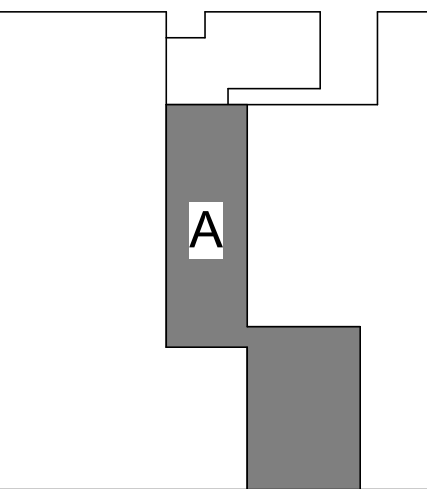


FLOOR PLAN - LEVEL ONE

JOB 23532.0000
DATE 06.13.2024
SHEET

A02-01

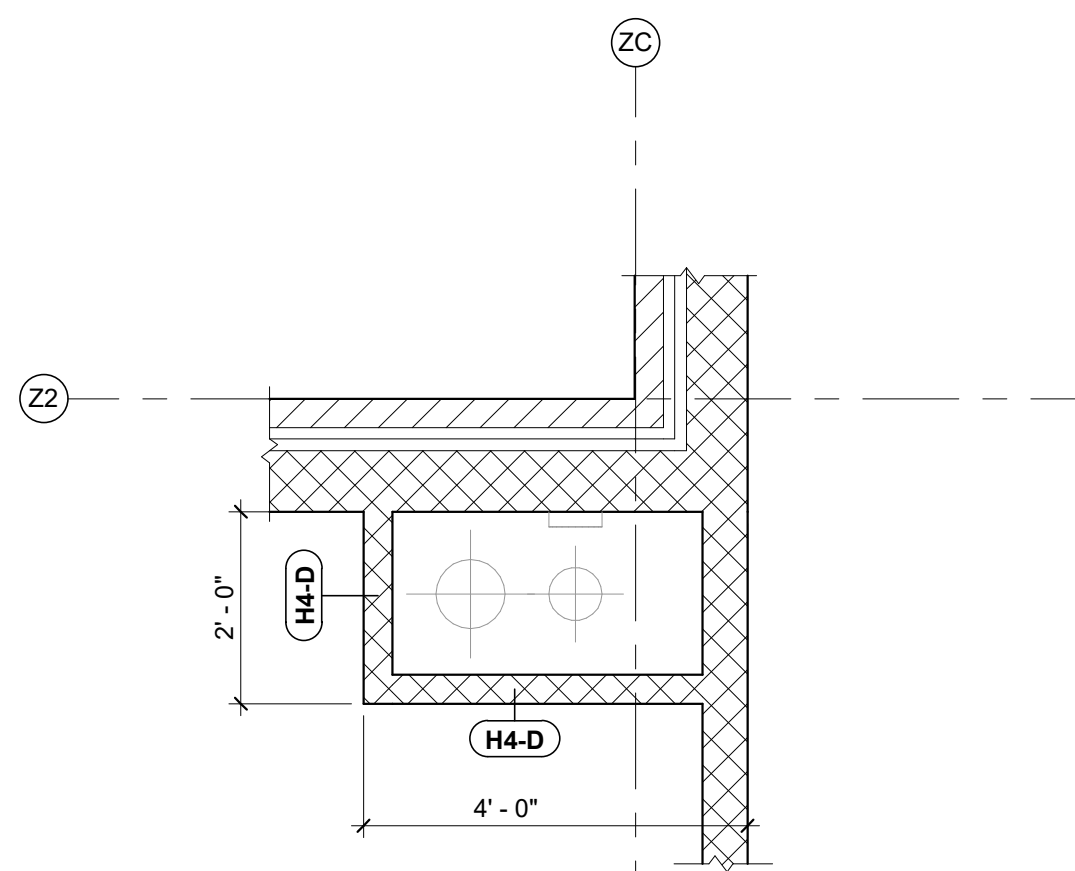

03 CHASE WALL @ ART STORAGE
1/2" = 1'-0"

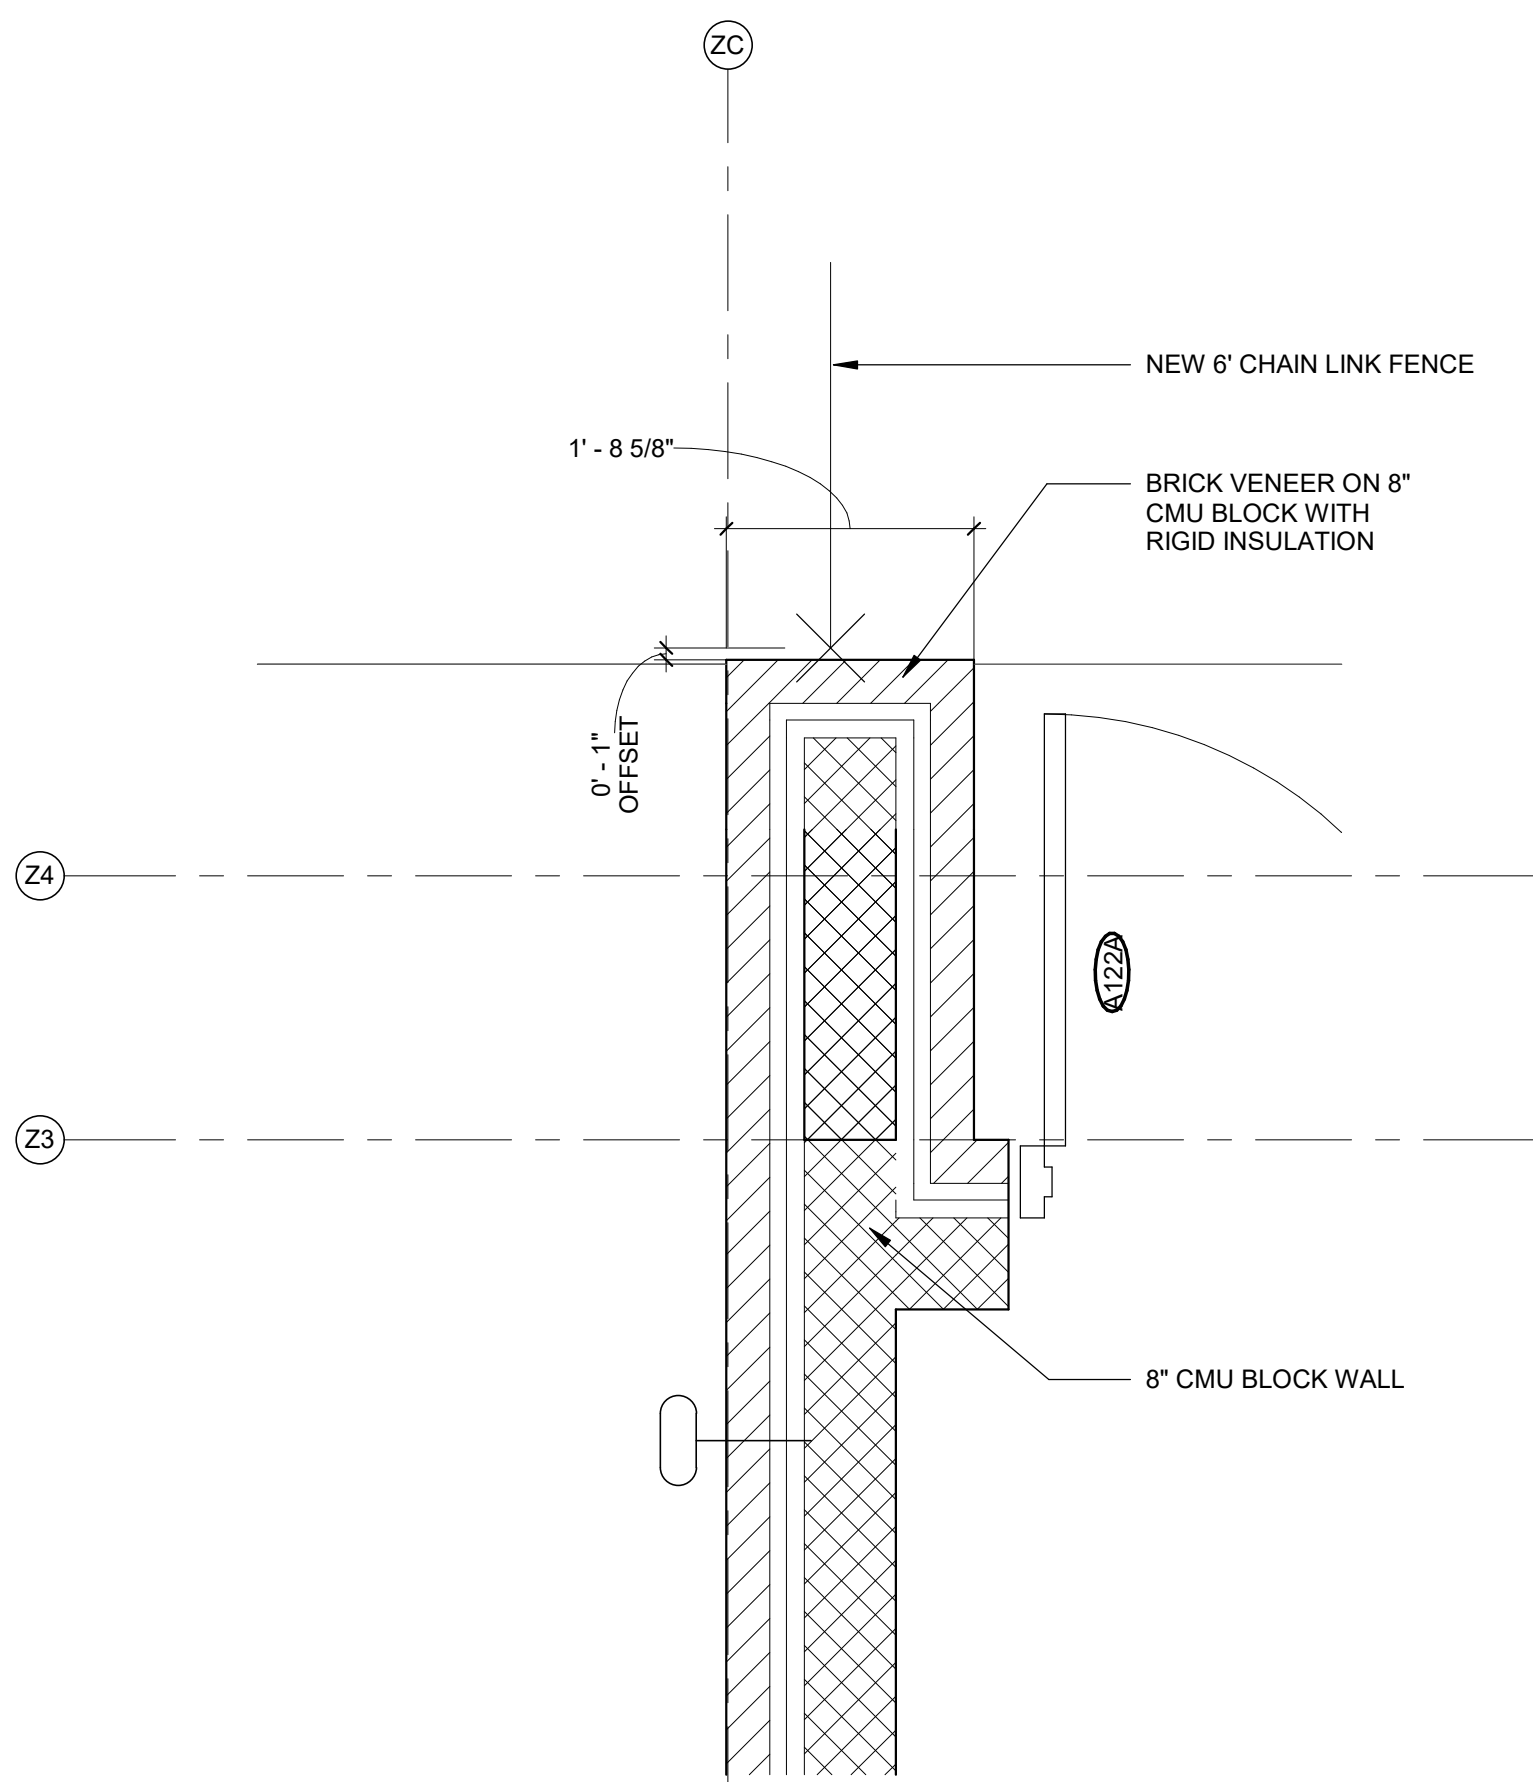

02 NEW BRICK WALL @ ENTRY
3/4" = 1'-0"



01 FLOOR PLAN - LEVEL ONE - BOYD ADDITION
1/8" = 1'-0"

