






Lowery McDonnell Company

960 Lively Boulevard, Wood Dale, Illinois 60191
Main Phone: 630.227.1000
Fax: 630.227.1010
www.lowerymcdonnell.com

CLIENT:
PROSPECT HEIGHTS
SCHOOL DISTRICT 23

SHEET TITLE:
ROSS
ELEMENTARY SCHOOL
EDP OFFICE

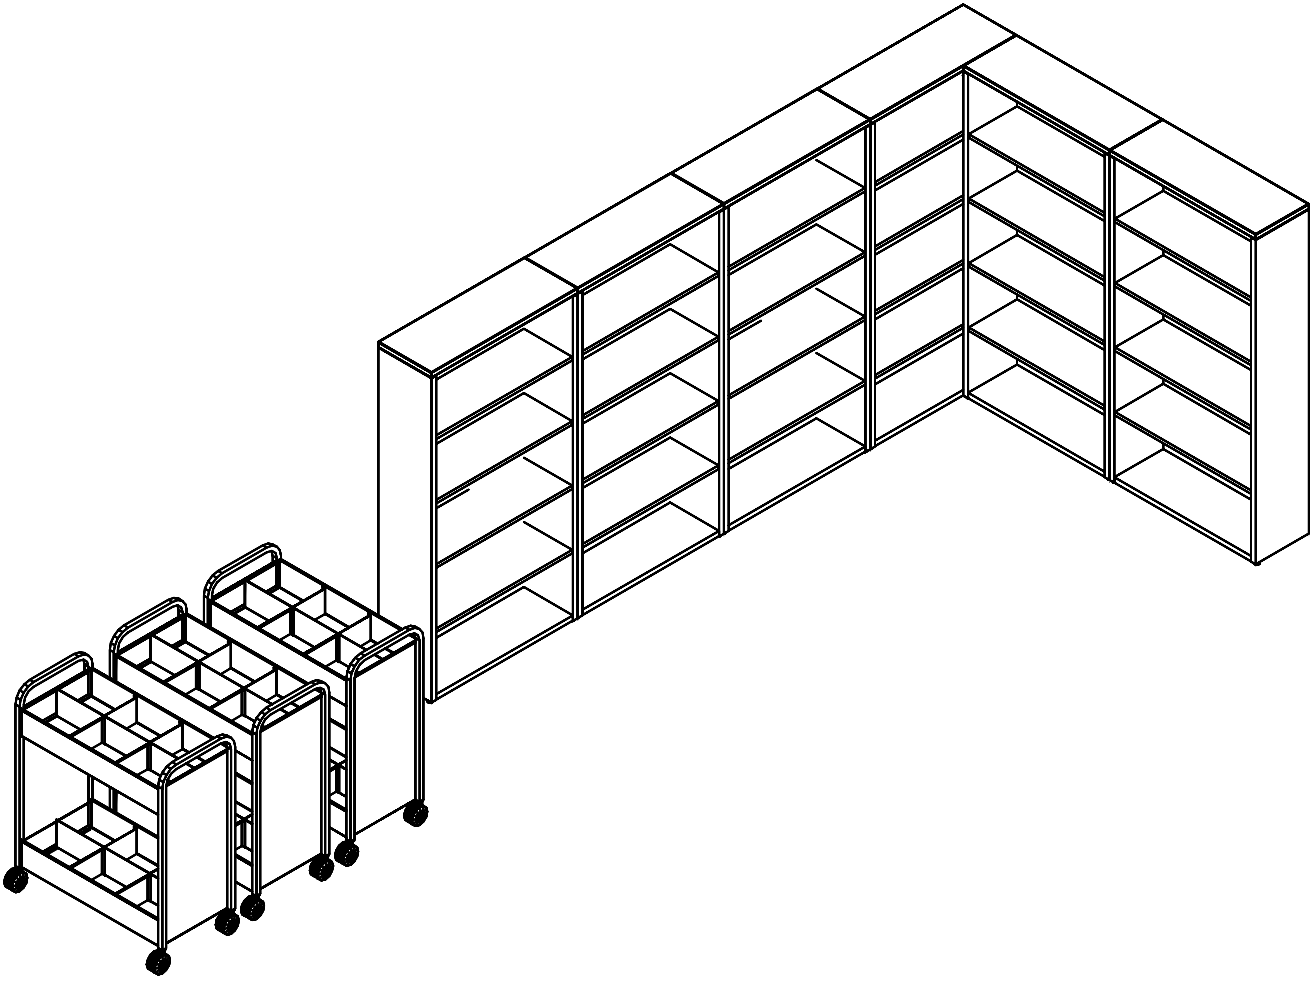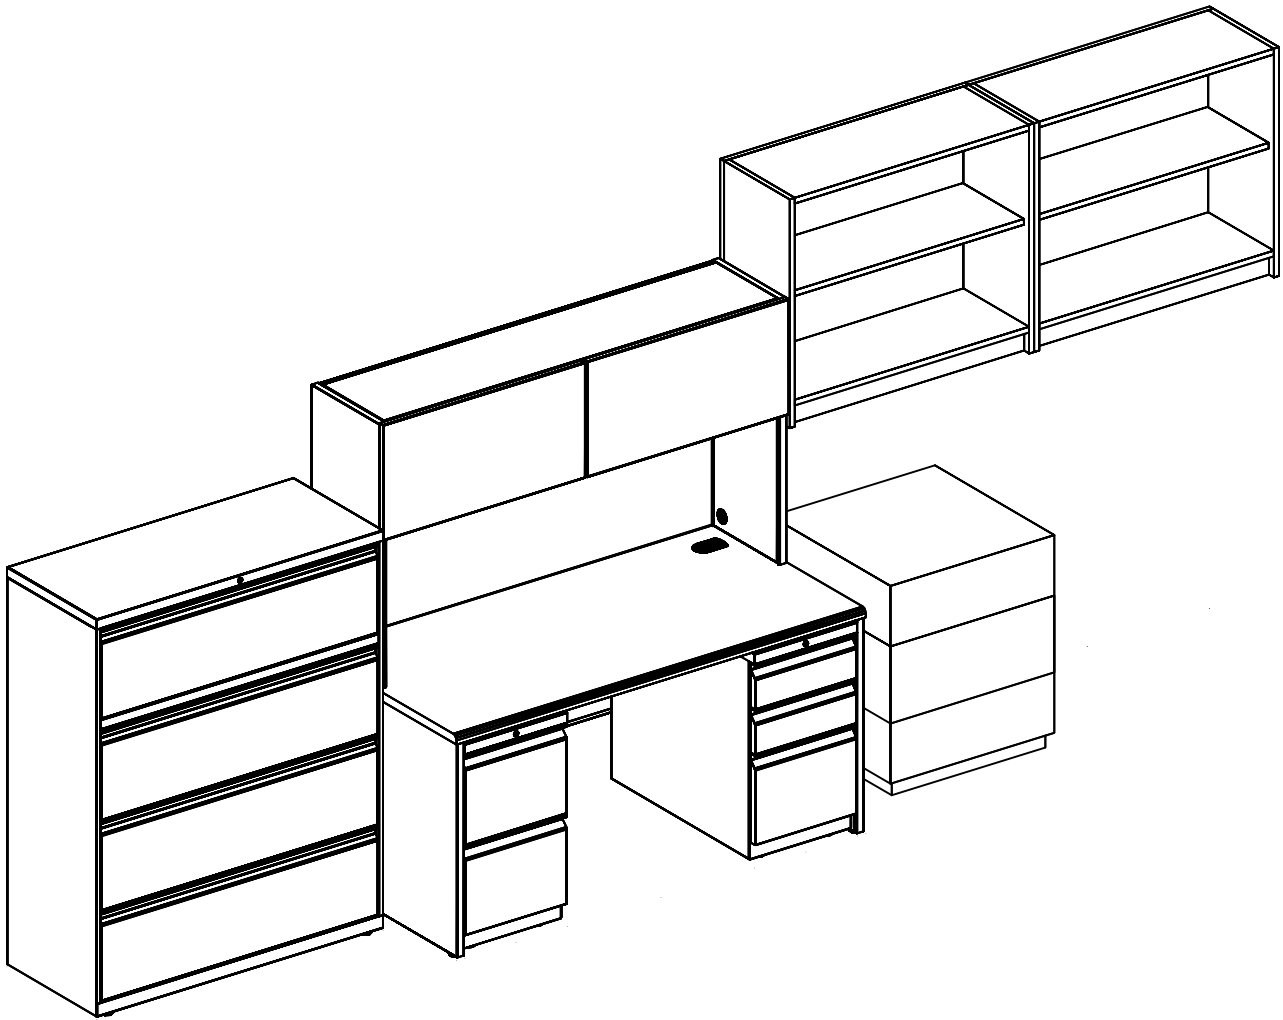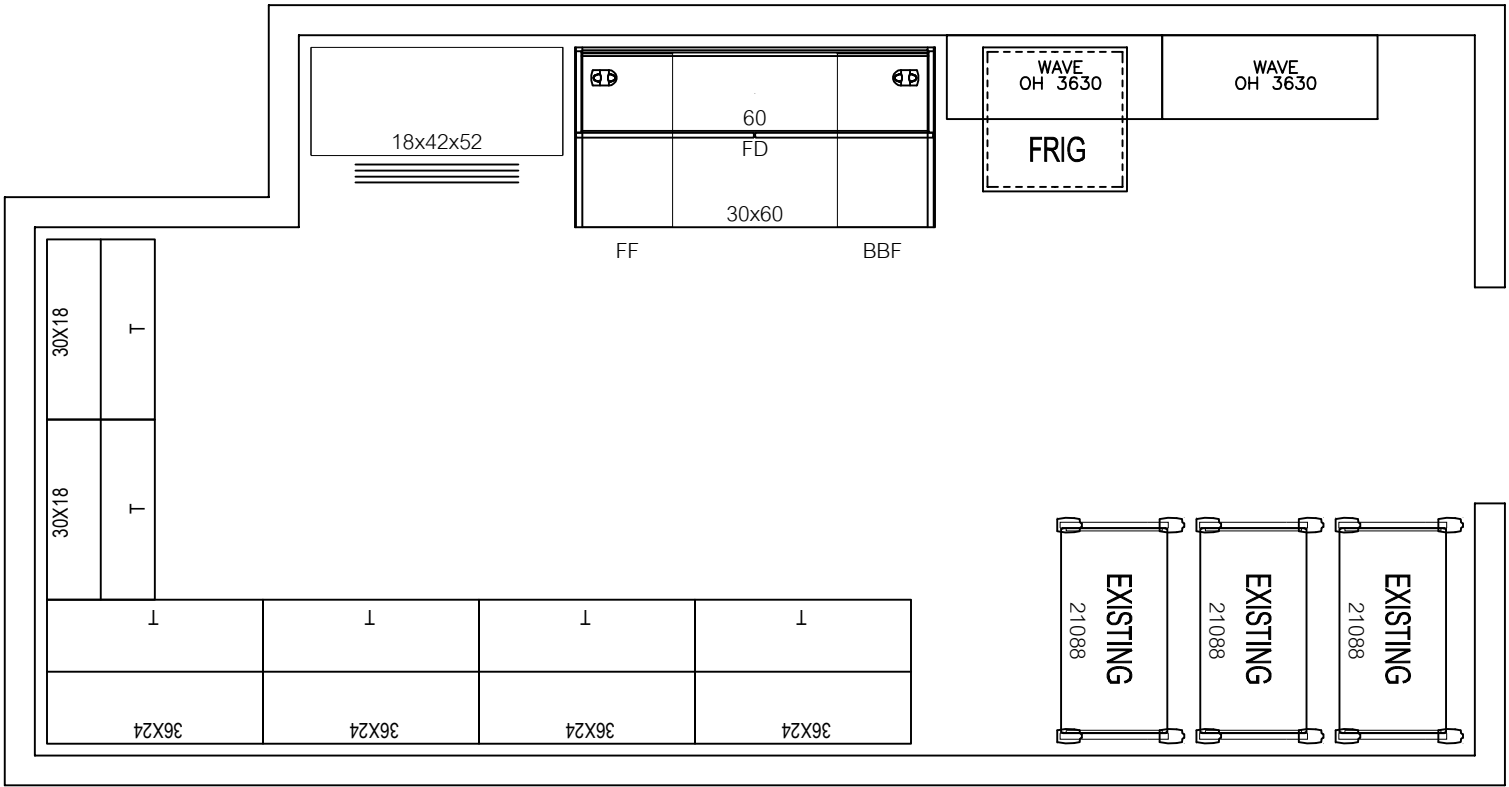

ACCT EXEC: DAVE TATGE
DESIGNER: S. MARCINIAK
SCALE: 3/8" = 1'-0"
DATE: 10.04.2021

REVISIONS: 10.07.2021 _____
10.27.2021 _____

THIS DESIGN AND PLANS ARE THE PROPERTY OF LOWERY MCDONNELL COMPANY AND HAVE BEEN GENERATED FOR THE CLIENT LISTED ABOVE. THEY ARE NOT TO BE USED FOR CONSTRUCTION. THEY ARE NOT TO BE REPRODUCED OR DISTRIBUTED FOR ANY OTHER PROJECT WITHOUT WRITTEN PERMISSION FROM LOWERY MCDONNELL COMPANY.