


| APRIL 13, 2026

KAUFMAN ISD HELEN EDWARDS EARLY CHILDHOOD CENTER

DESIGN UPDATE PRESENTATION




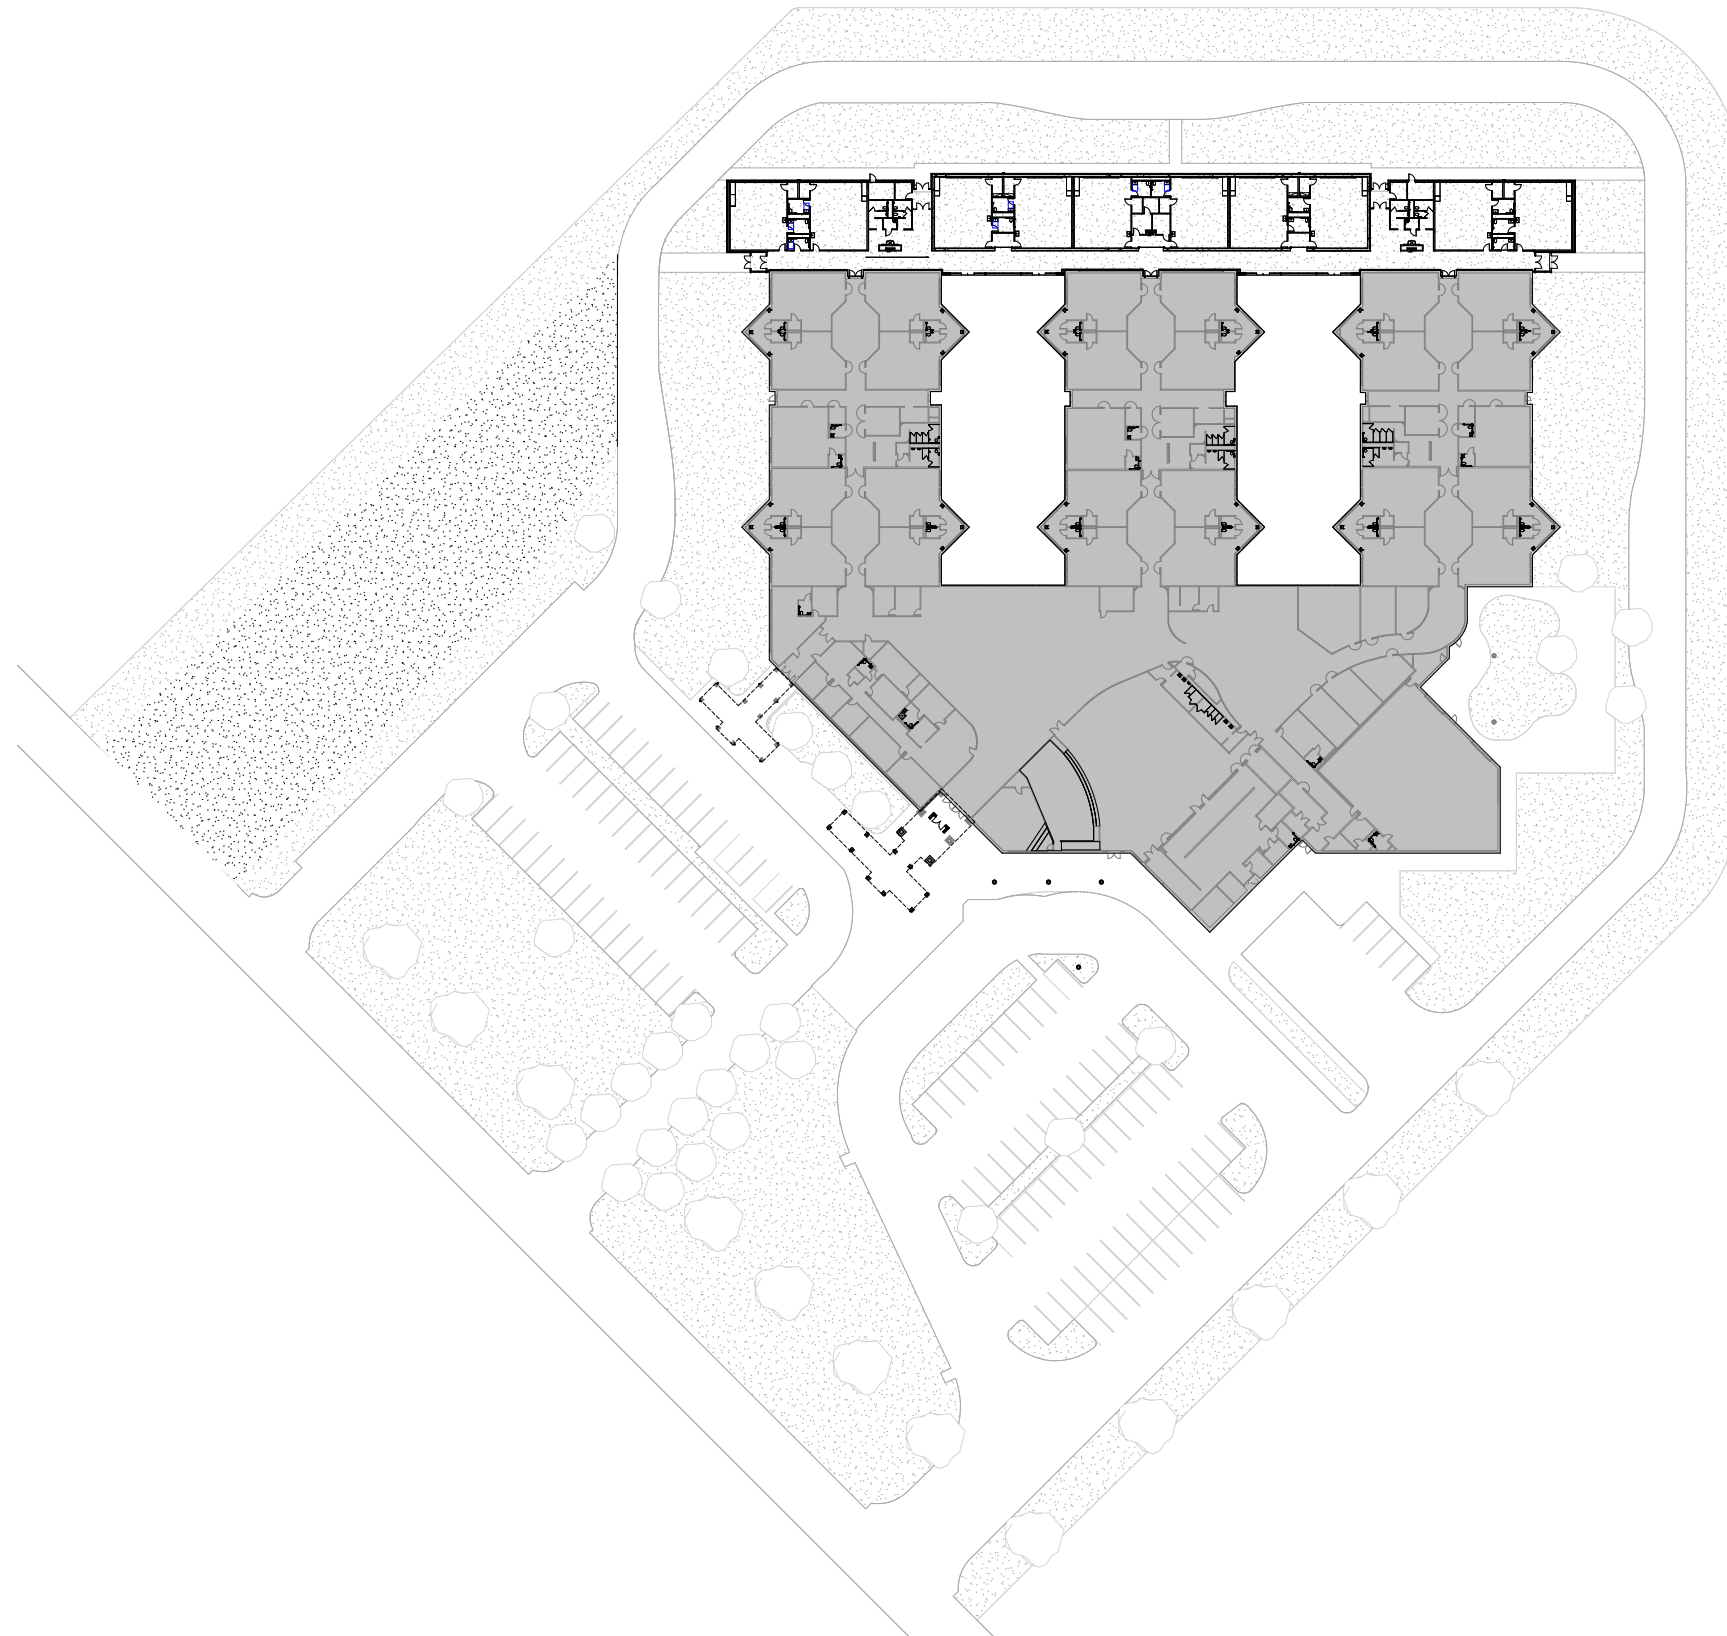






Department Legend


- ADMINISTRATION
- CIRCULATION
- CLASSROOMS
- CUSTODIAN
- MECHANICAL, ELECTRICAL, DATA
- RESTROOMS AND SERVICE
- STORAGE

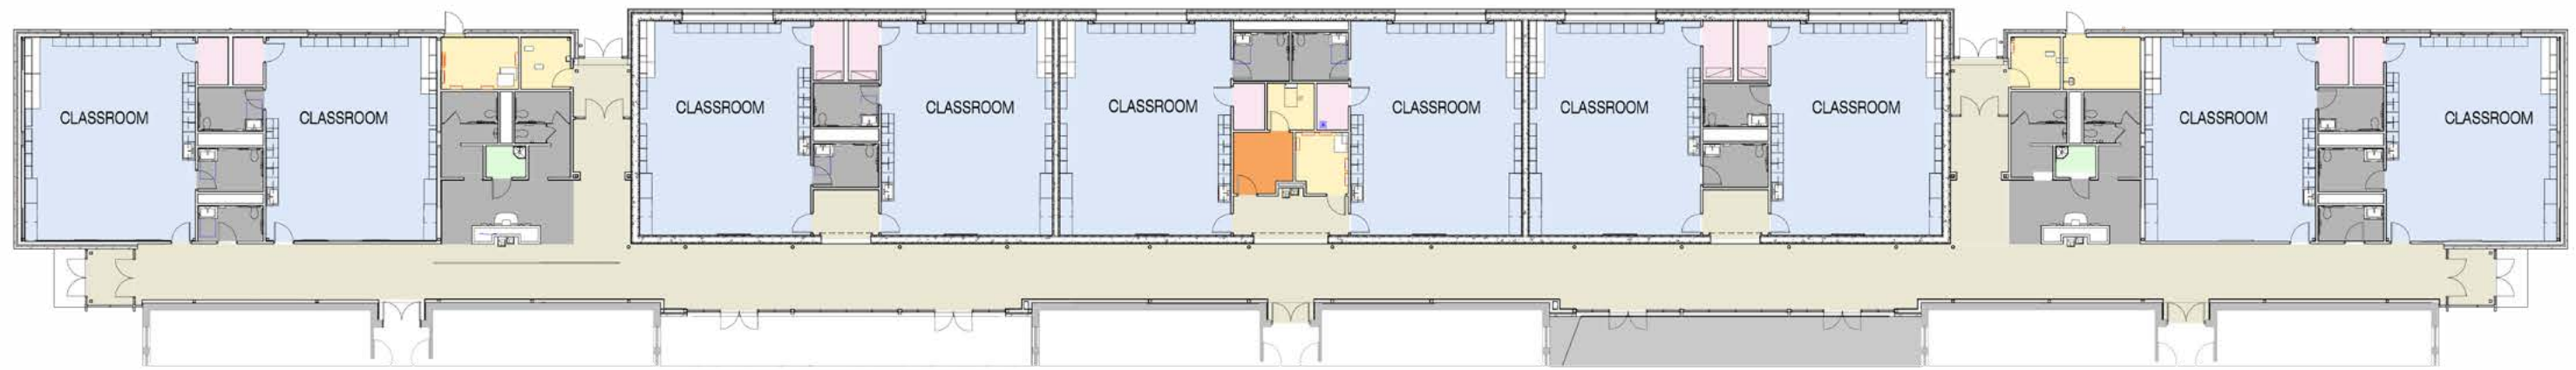


DESIGN CONCEPT | LIONS

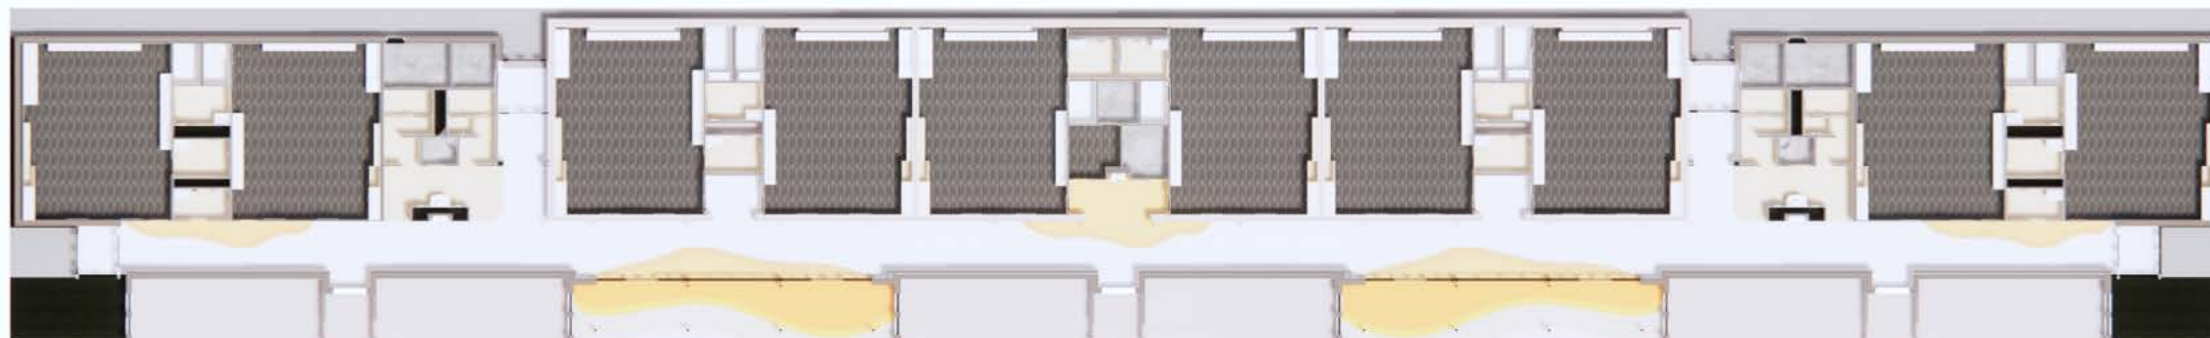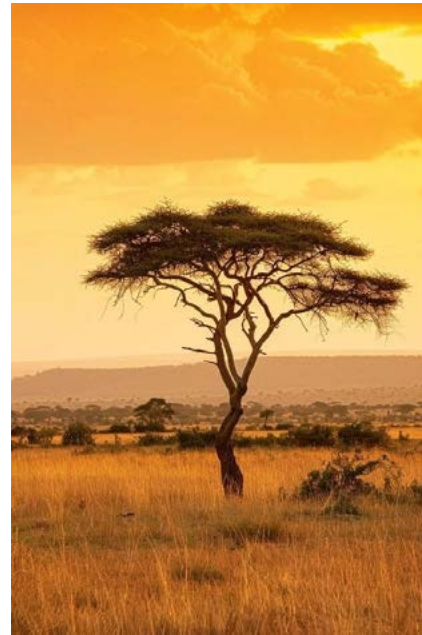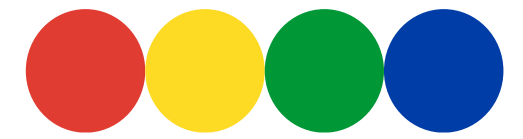

- 01 Hallway
- 02 Storefront
- 03 Restrooms

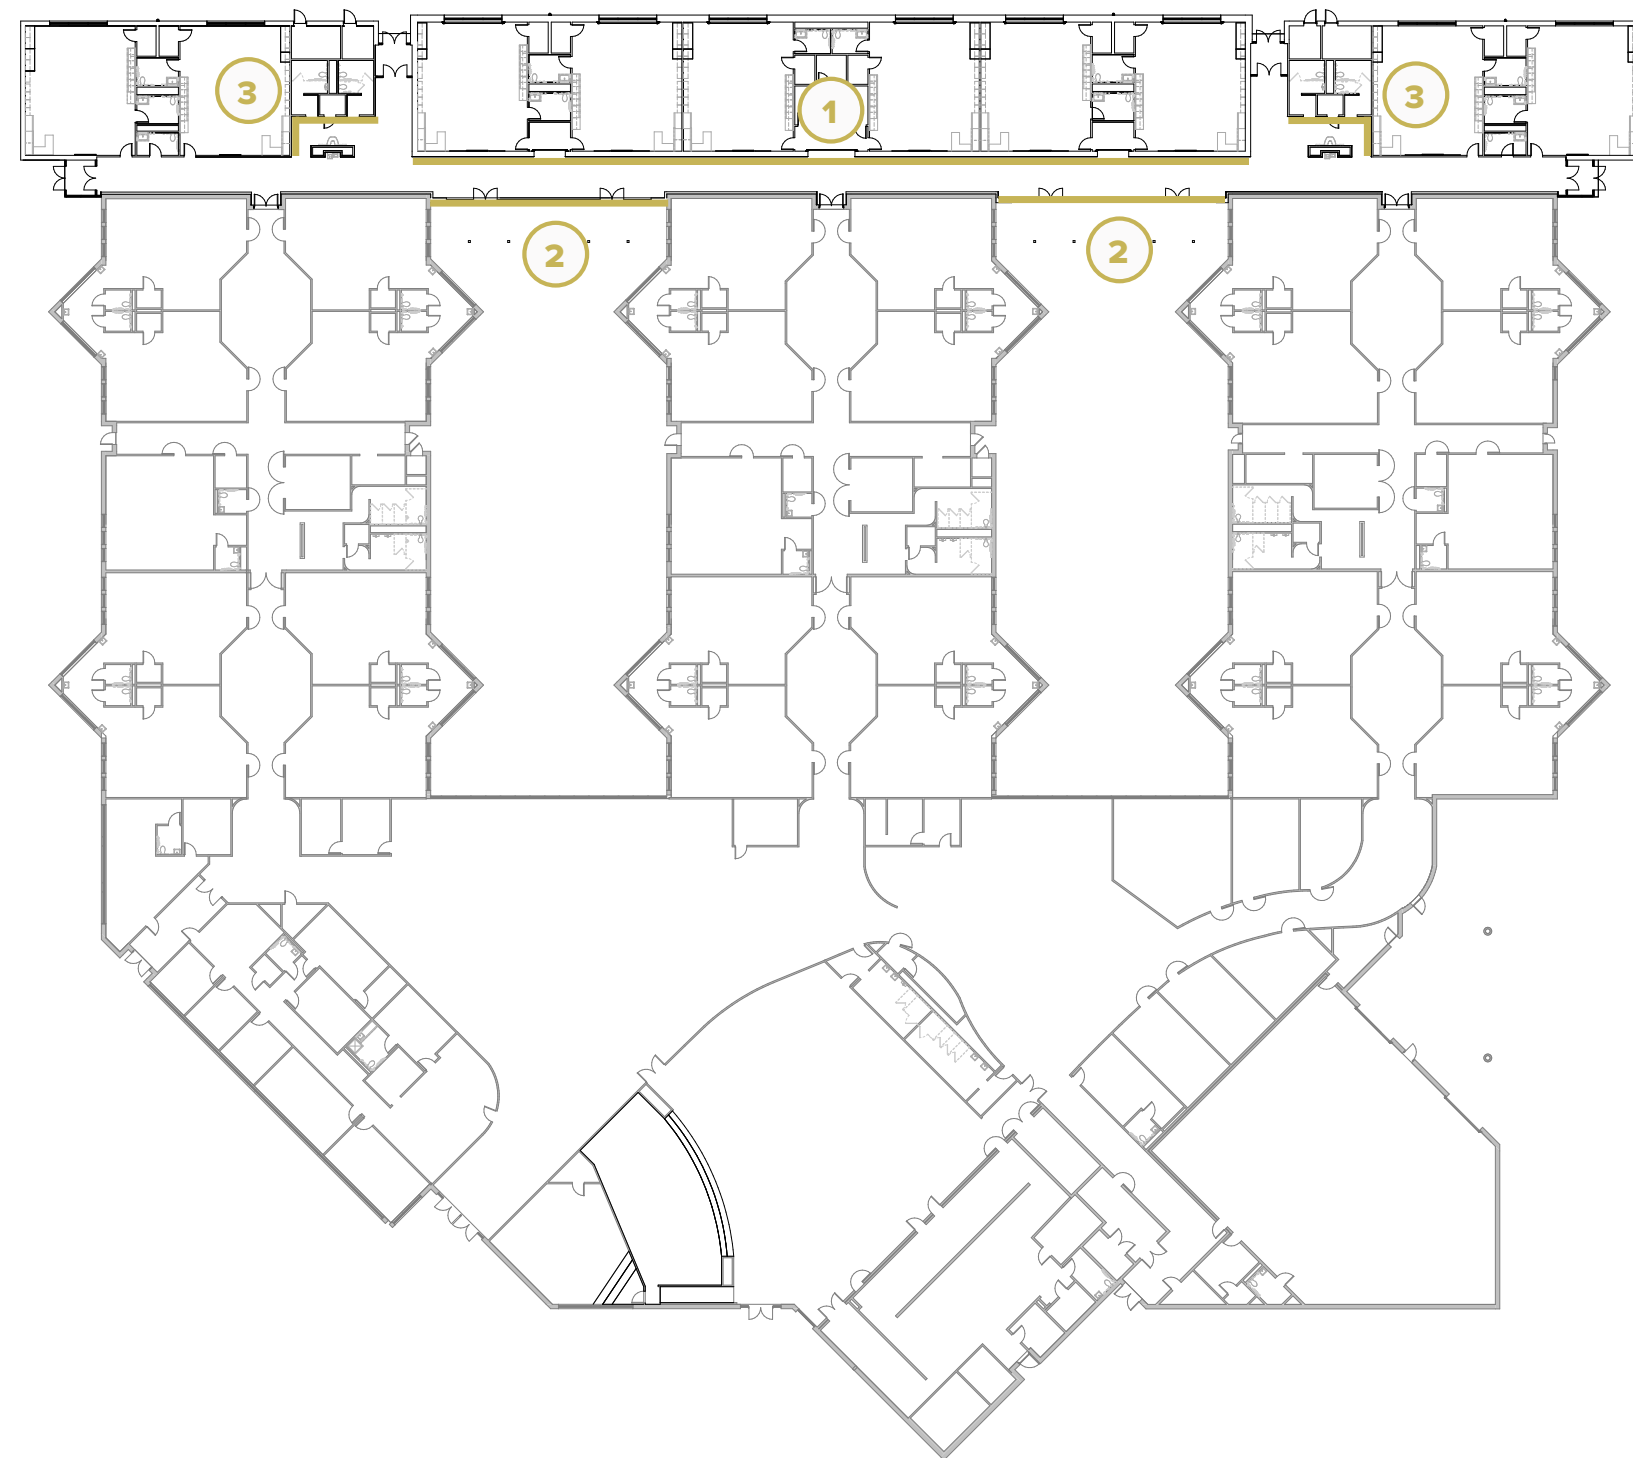



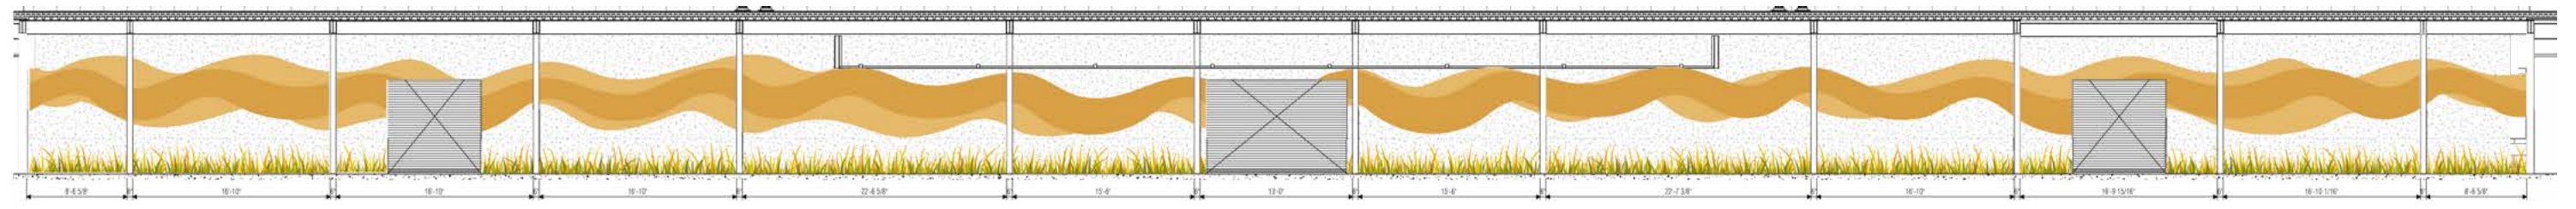


HALLWAY WEST



HALLWAY EAST

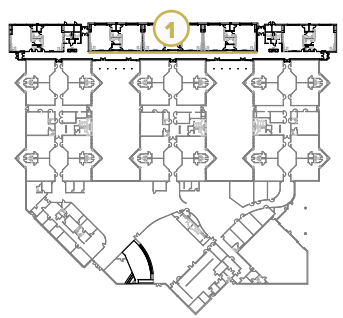


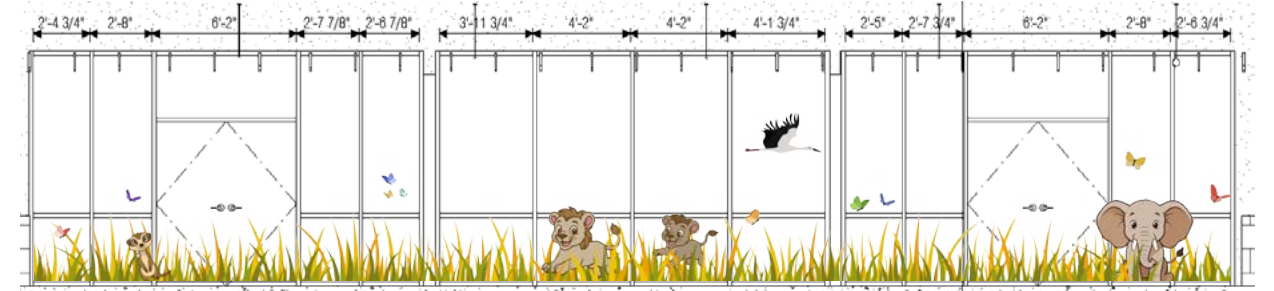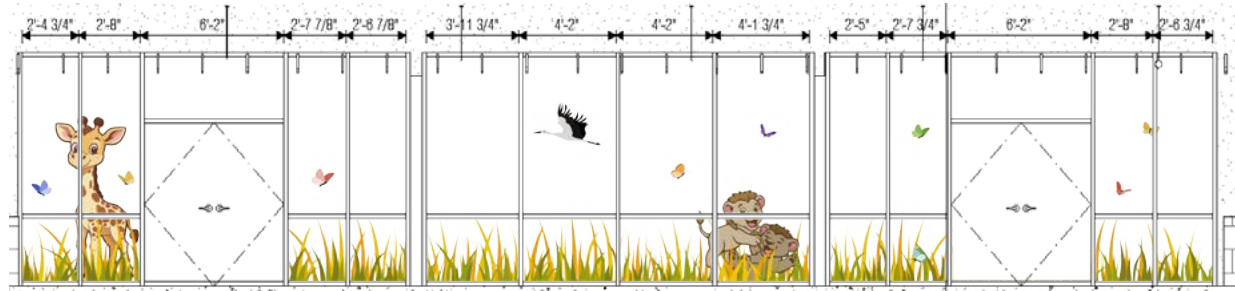

STOREFRONT WEST




STOREFRONT EAST

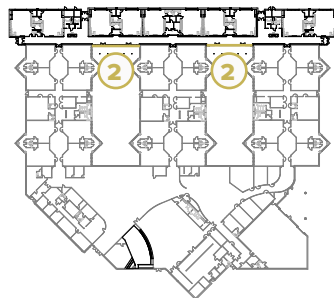







COURTYARD CONCEPTS

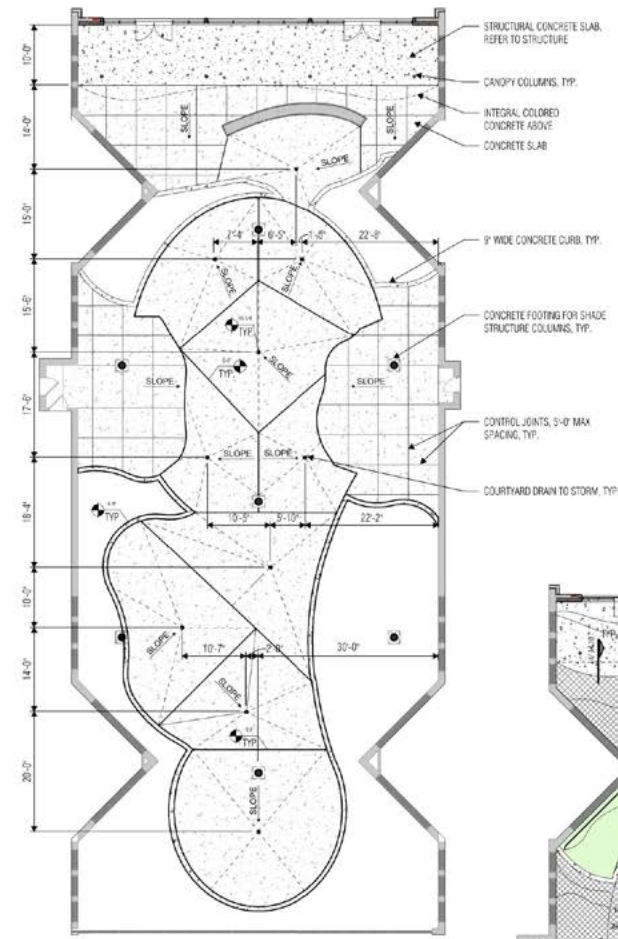


1 ENLARGED COURTYARD DRAINAGE PLAN - EAST
SCALE: 3/32" = 1'-0"

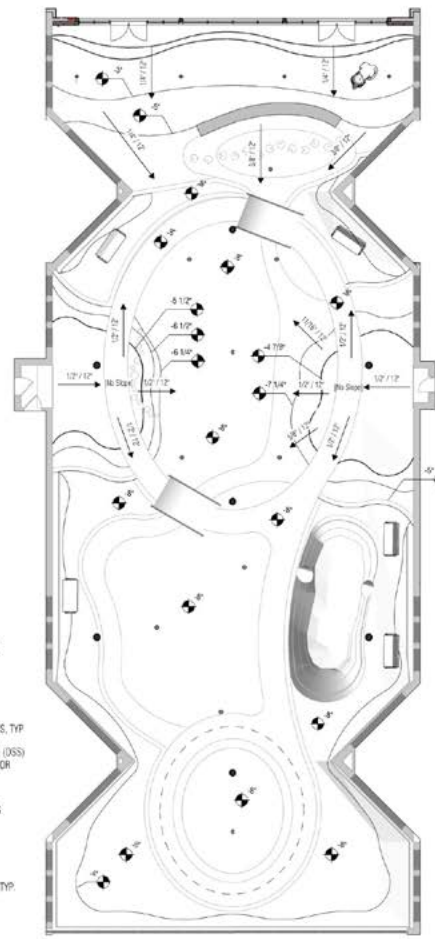


3 ENLARGED COURTYARD GRADING PLAN - EAST
SCALE: 3/32" = 1'-0"

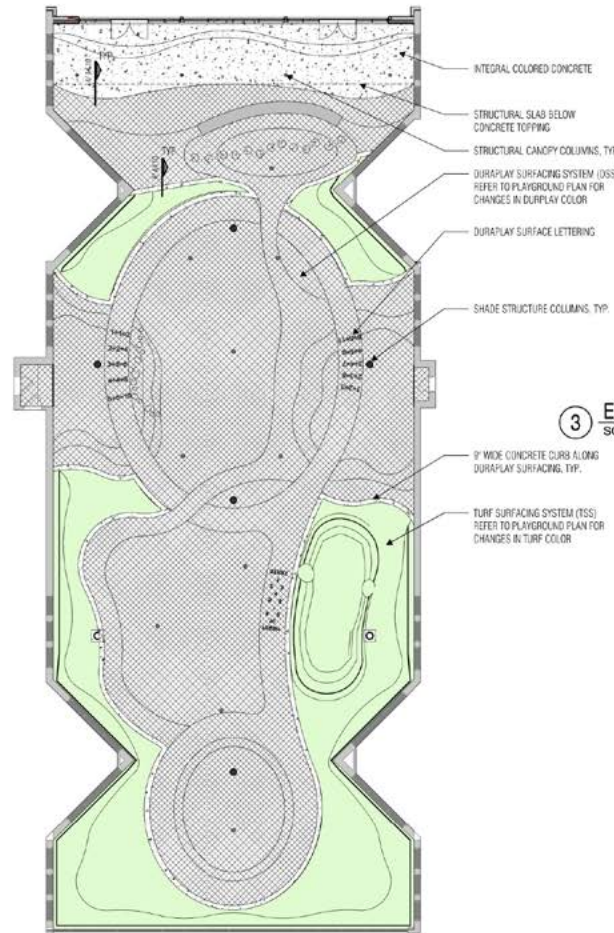

2 ENLARGED COURTYARD MATERIAL TRANSITION PLAN - EAST
SCALE: 3/32" = 1'-0"

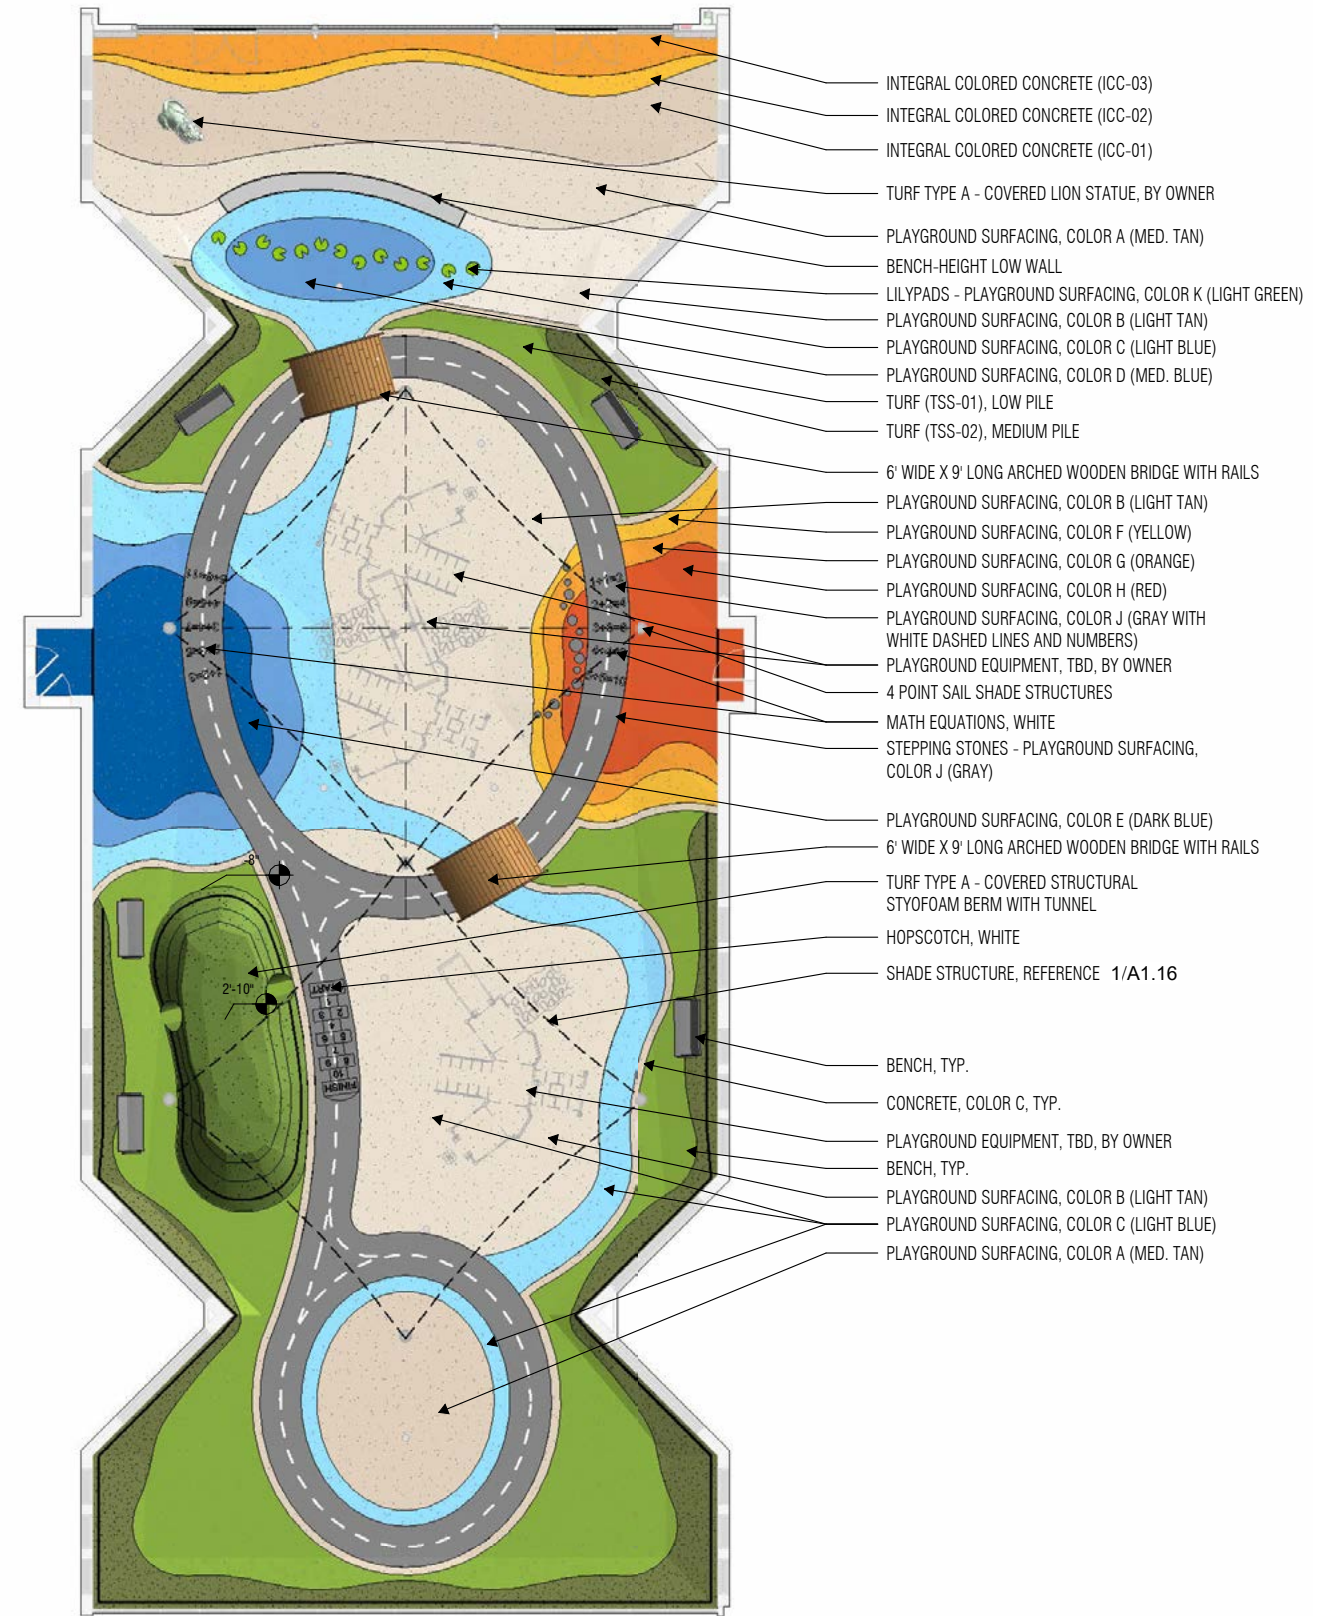

COURTYARD CONCEPTS

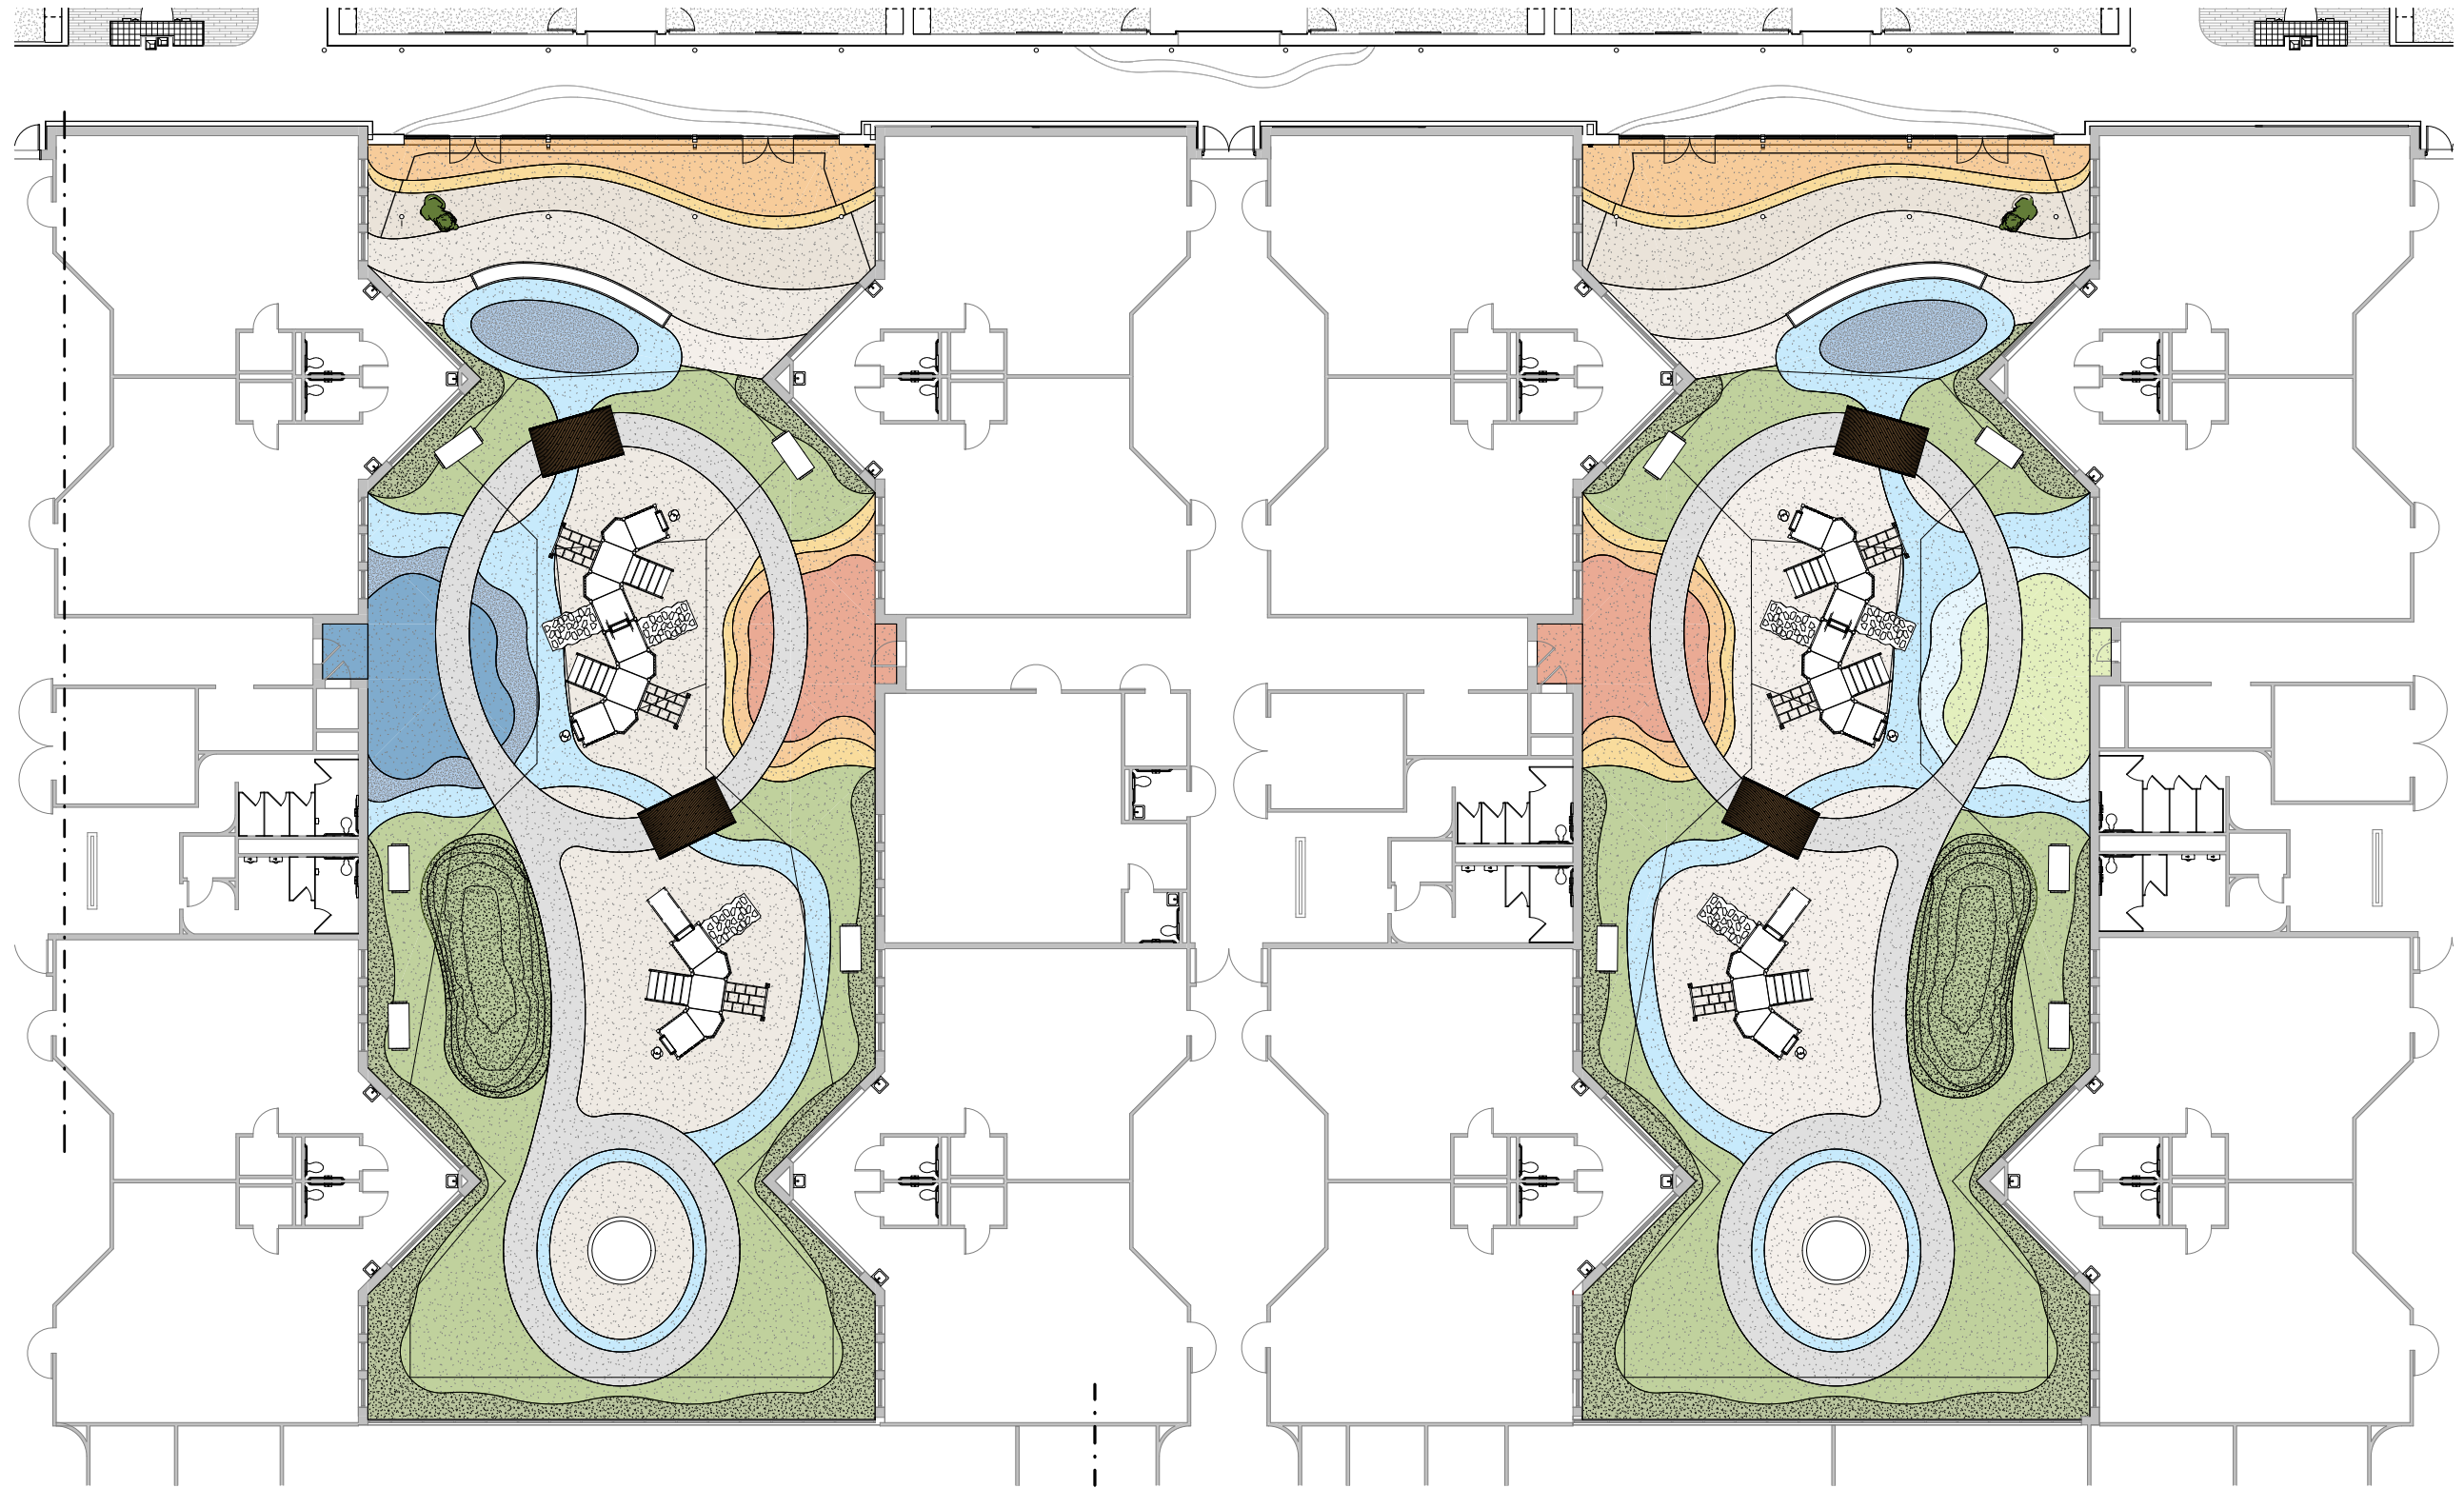





Q&A

