




District Office Preliminary Design

SITE PLAN
| 09/11/2025

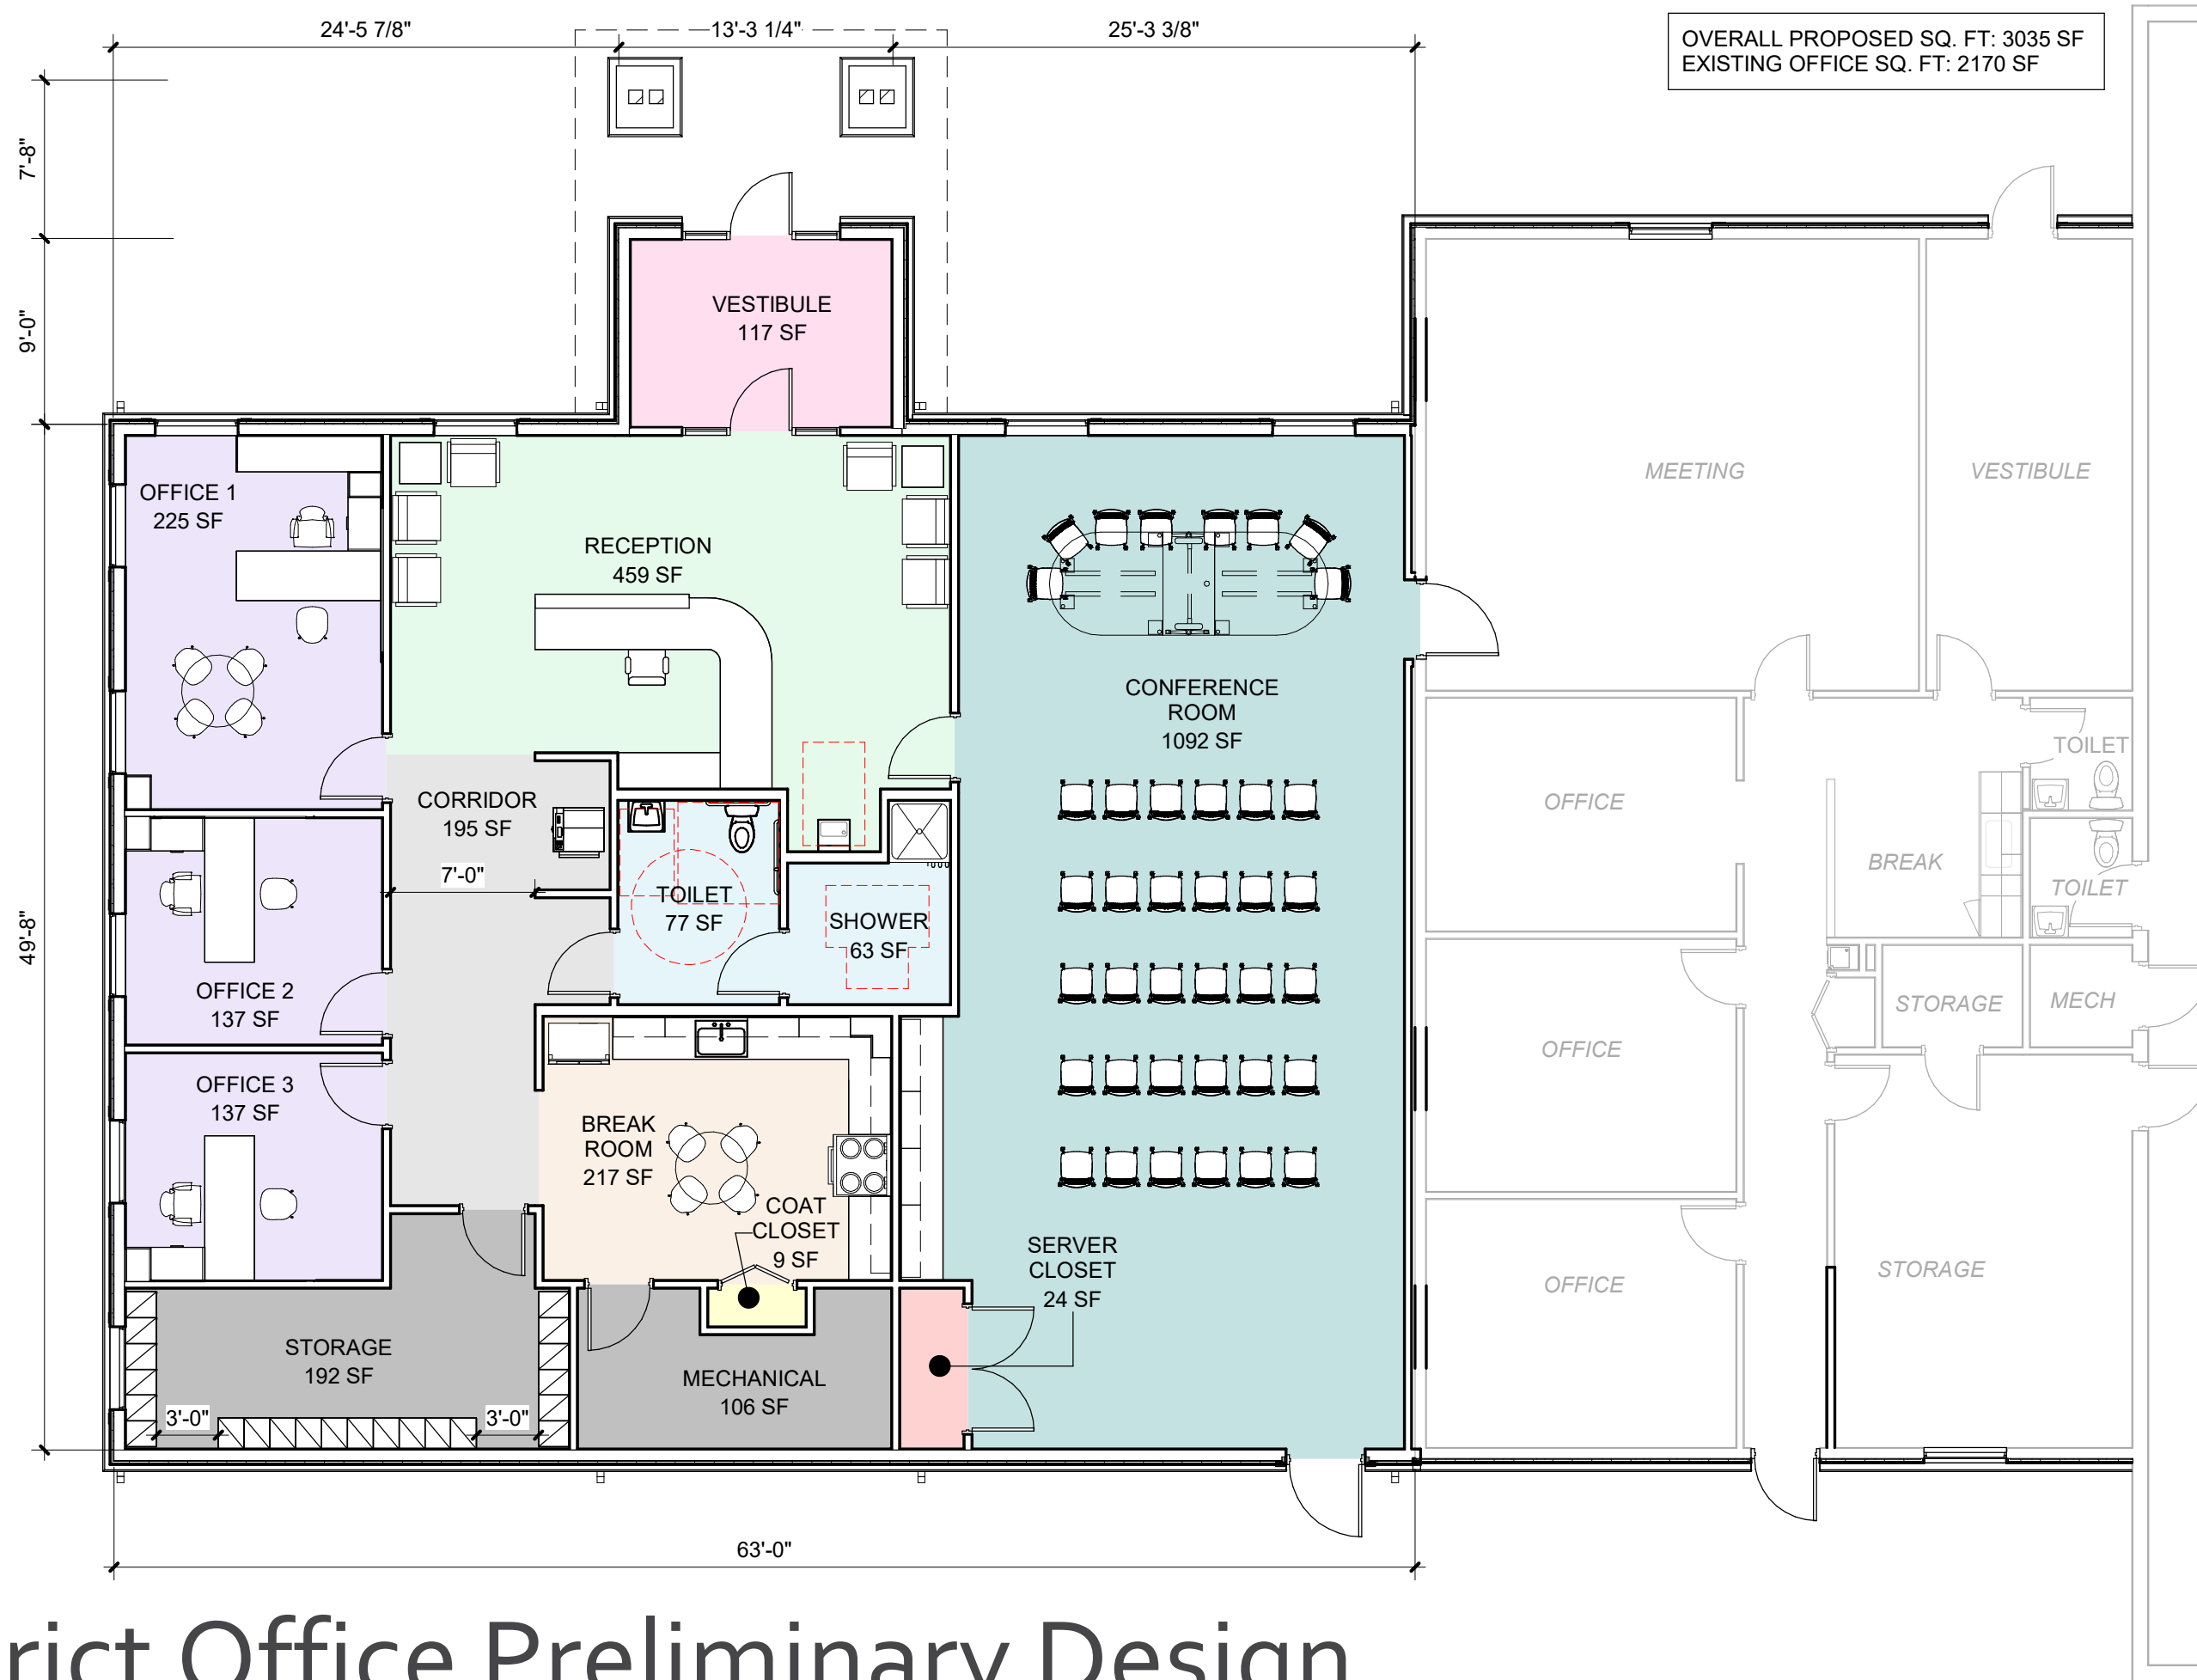


District Office Preliminary Design

FLOOR PLAN
| 09/11/2025

Midwest Central CUSD No. 191



WEST ELEVATION

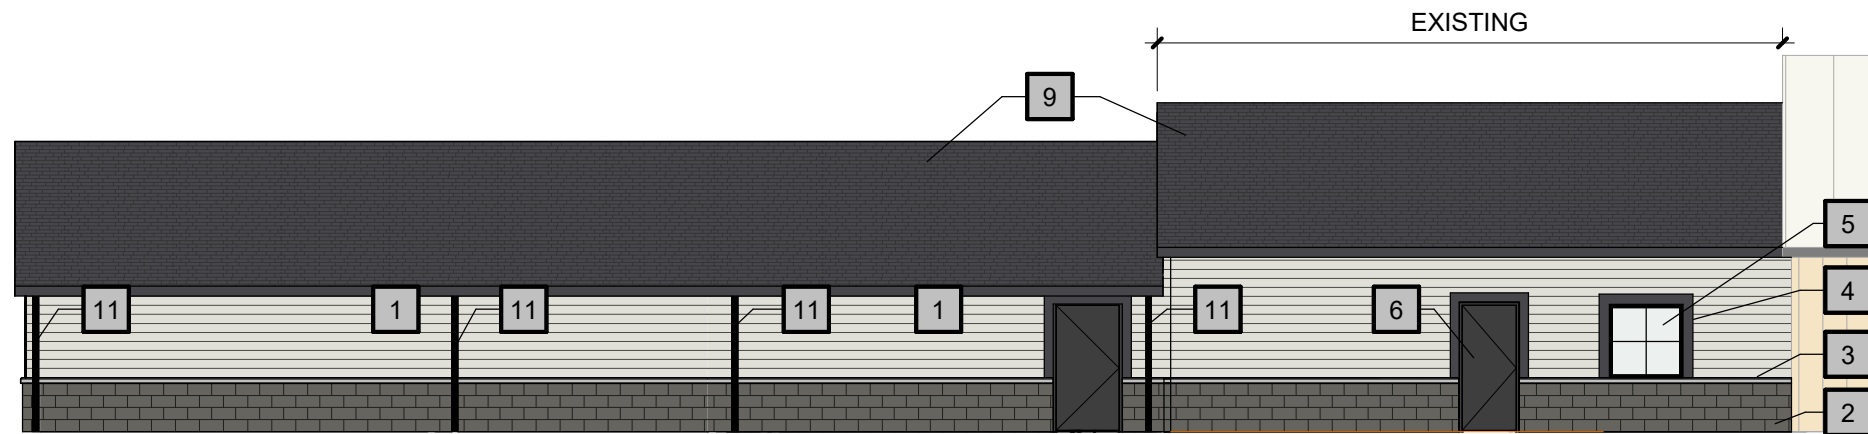

SOUTH ELEVATION



NORTH ELEVATION

ELEVATION KEYNOTES

- 1 FIBER CEMENT SIDING - COLOR: ARCTIC WHITE
- 2 SPLIT FACE CMU WAINSCOT
- 3 CAST STONE SILL
- 4 FIBER CEMENT TRIM - COLOR: ALMOST BLACK
- 5 WINDOW
- 6 HOLLOW METAL DOOR
- 7 STOREFRONT GLAZING ASSEMBLY
- 8 TIMBER COLUMNS AND TRUSS
- 9 ASPHALT SHINGLE ROOF
- 10 EXISTING HOLLOW METAL DOOR TO BE PAINTED
- 11 PREFINISHED METAL GUTTER AND DOWNSPOUT

District Office Preliminary Design

ELEVATIONS

| 09/11/2025

Midwest Central CUSD No. 191