


ELEVATION - IDEA FACTORY CASEWORK B148

FINISHES TBD

FIELD MEASURE NEEDED

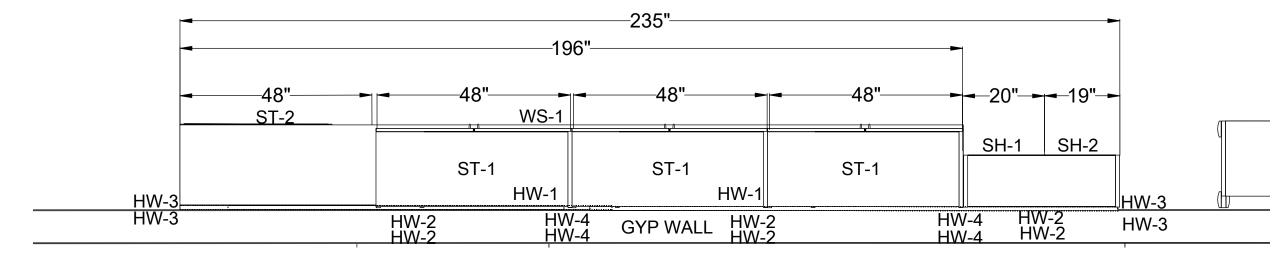

ENLARGED PLAN - IDEA FACTORY CASEWORK B148




CIRCULATION DESK







BOOK DISPLAY

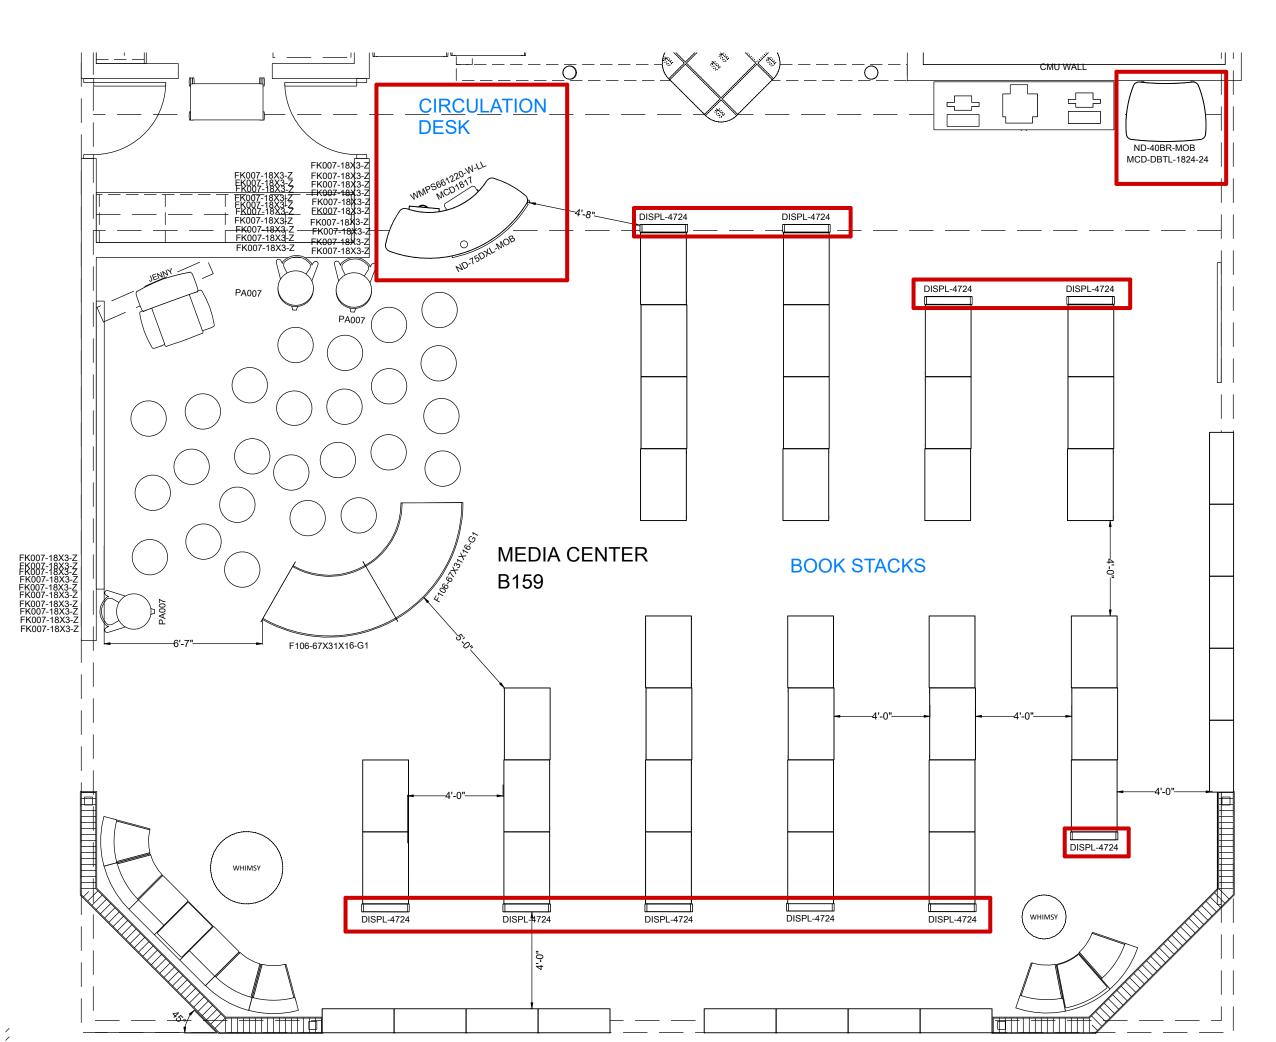

FLOOR PLAN - MEDIA CENTER B159

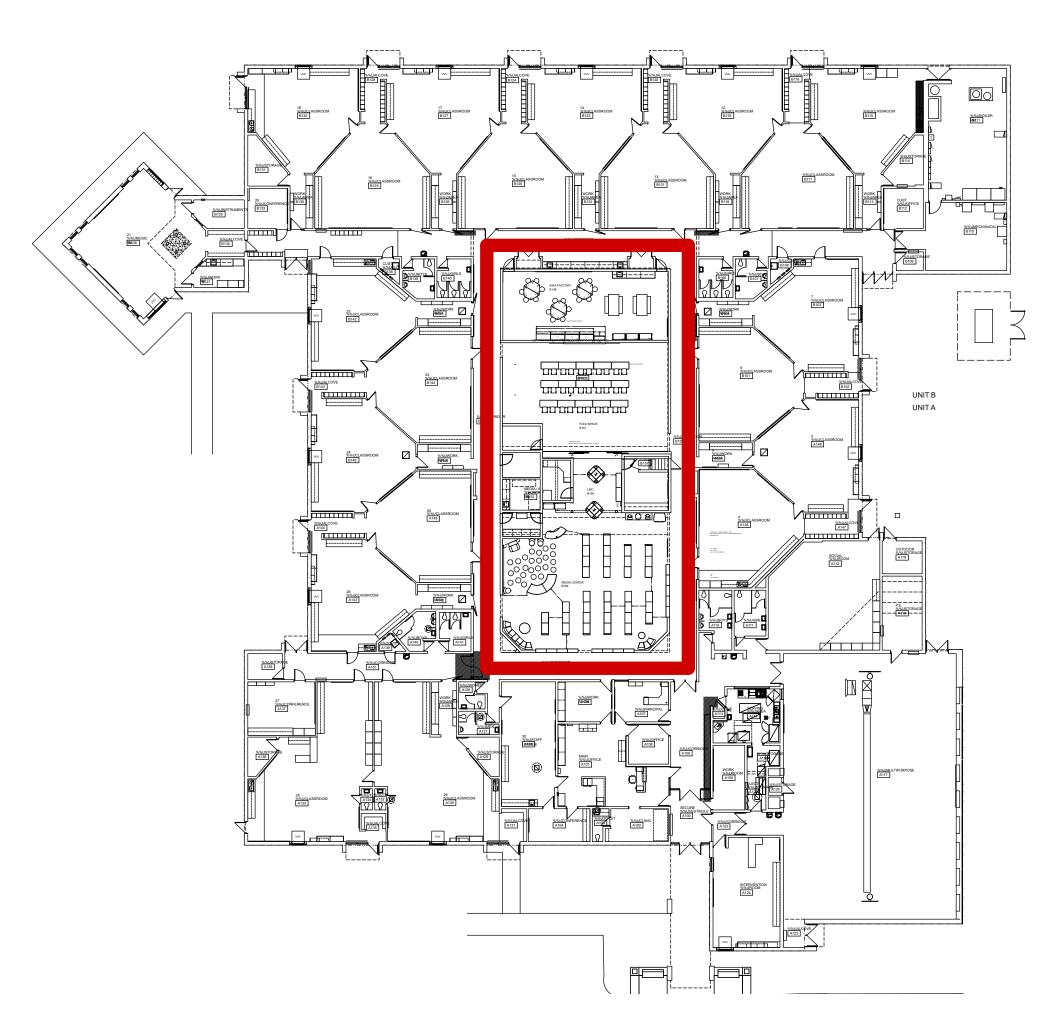

MEDIA TECH ONLY
MEDIA CENTER + IDEA FACTORY
AUDIT Q#395772

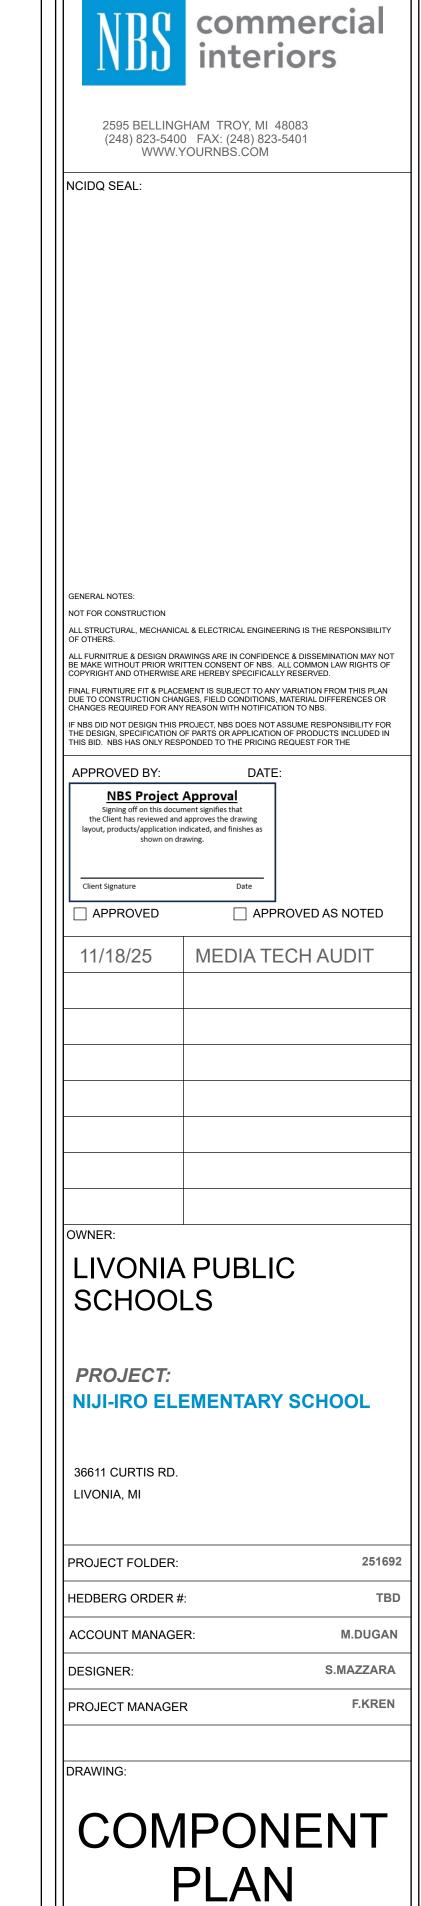

ID-3.1B