


ADDITION
3 Classrooms

ADDITION
3 Classrooms

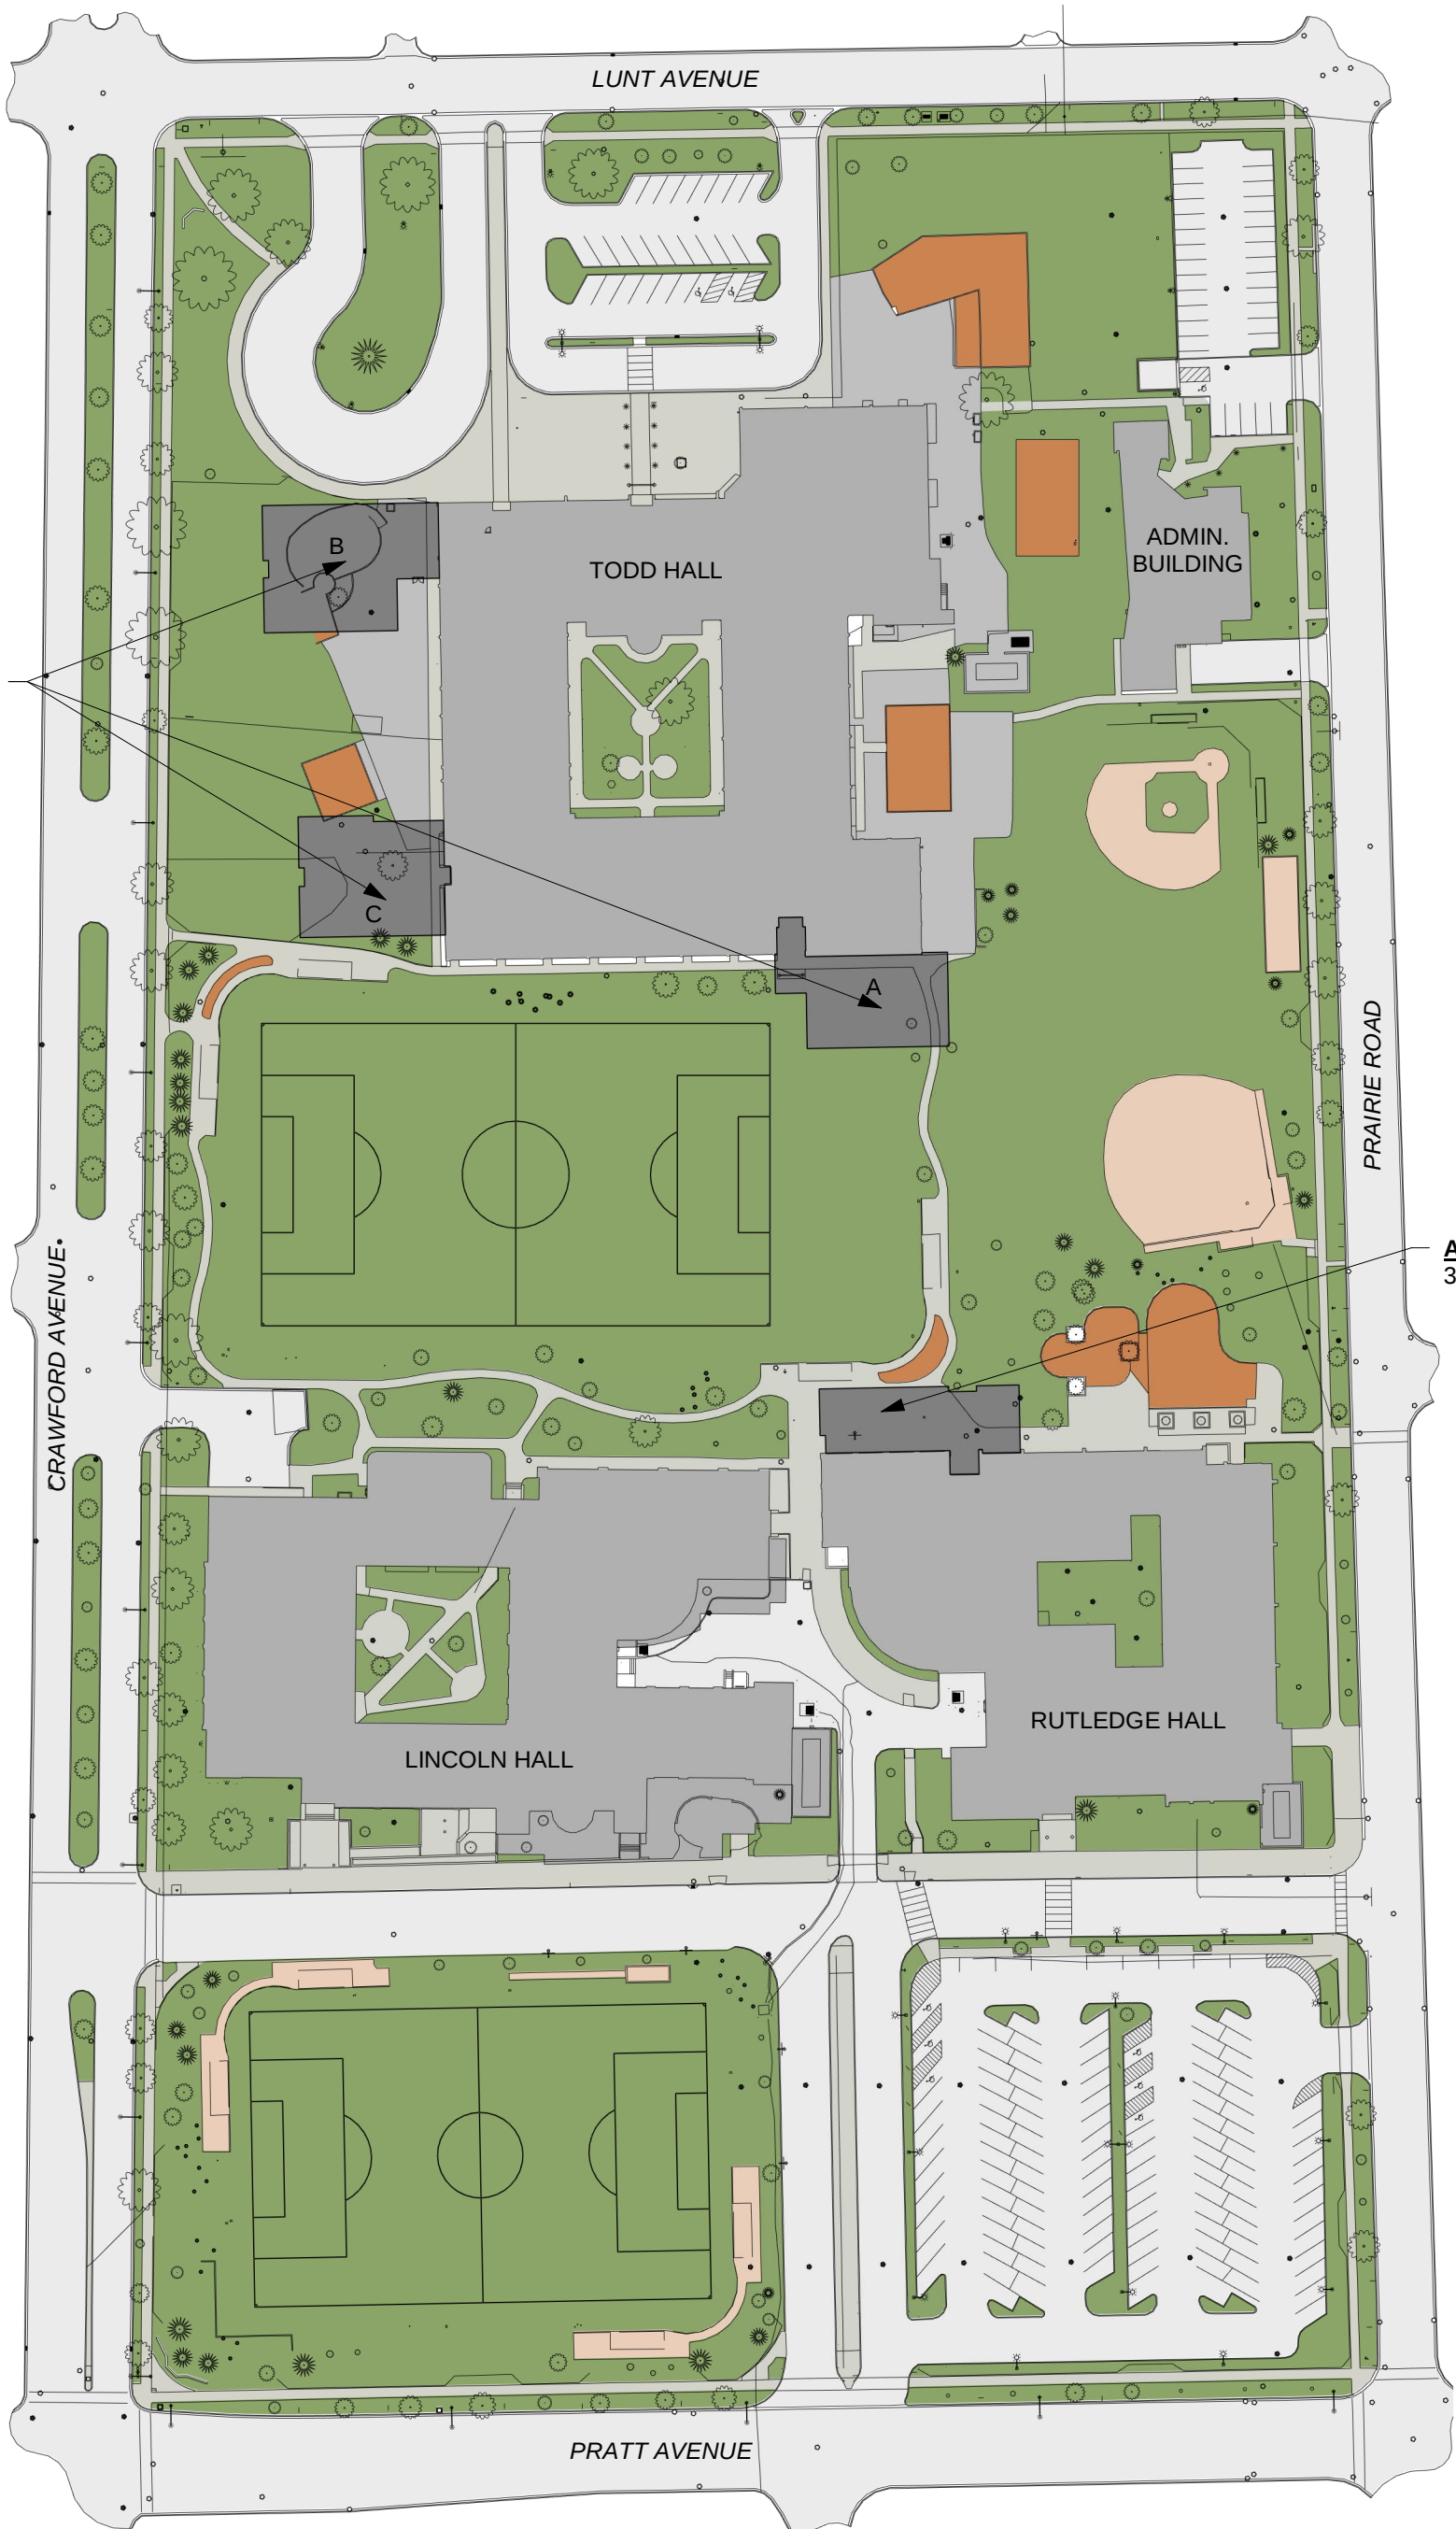



09.08.2020


overall site plan
LINCOLNWOOD SD74
MASTER PLANNING

19043


00

6950 E Prairie Rd., Lincolnwood, IL 60712

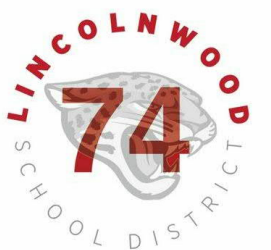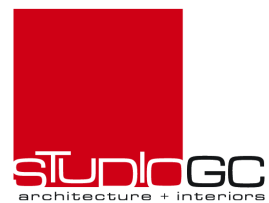

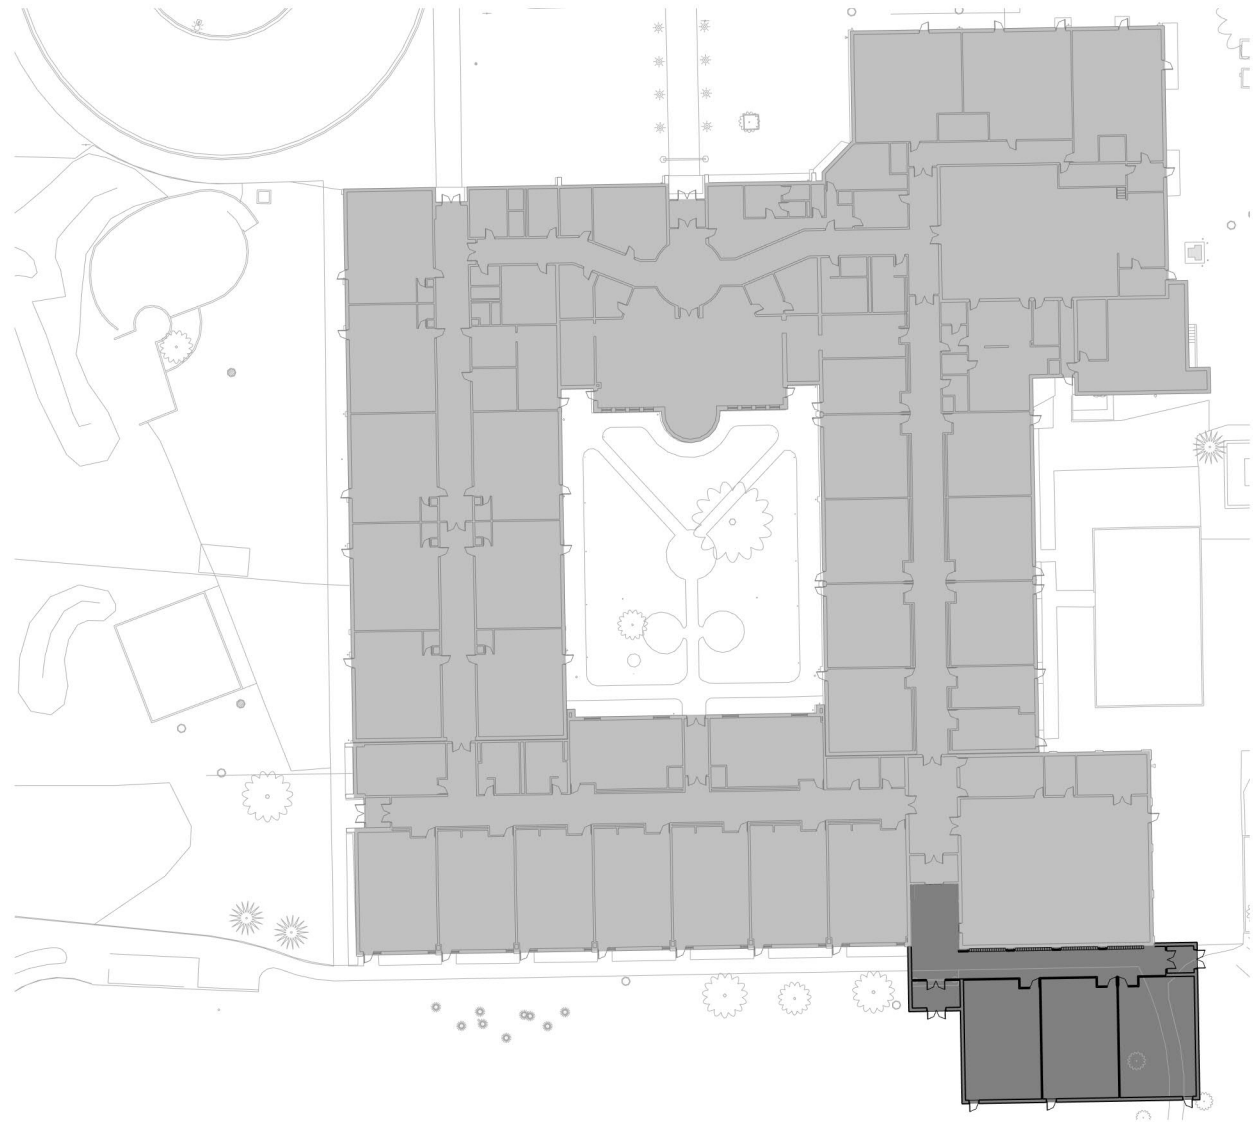


 ② Todd Hall - Overall Plan - option a
 1/64" = 1'-0"


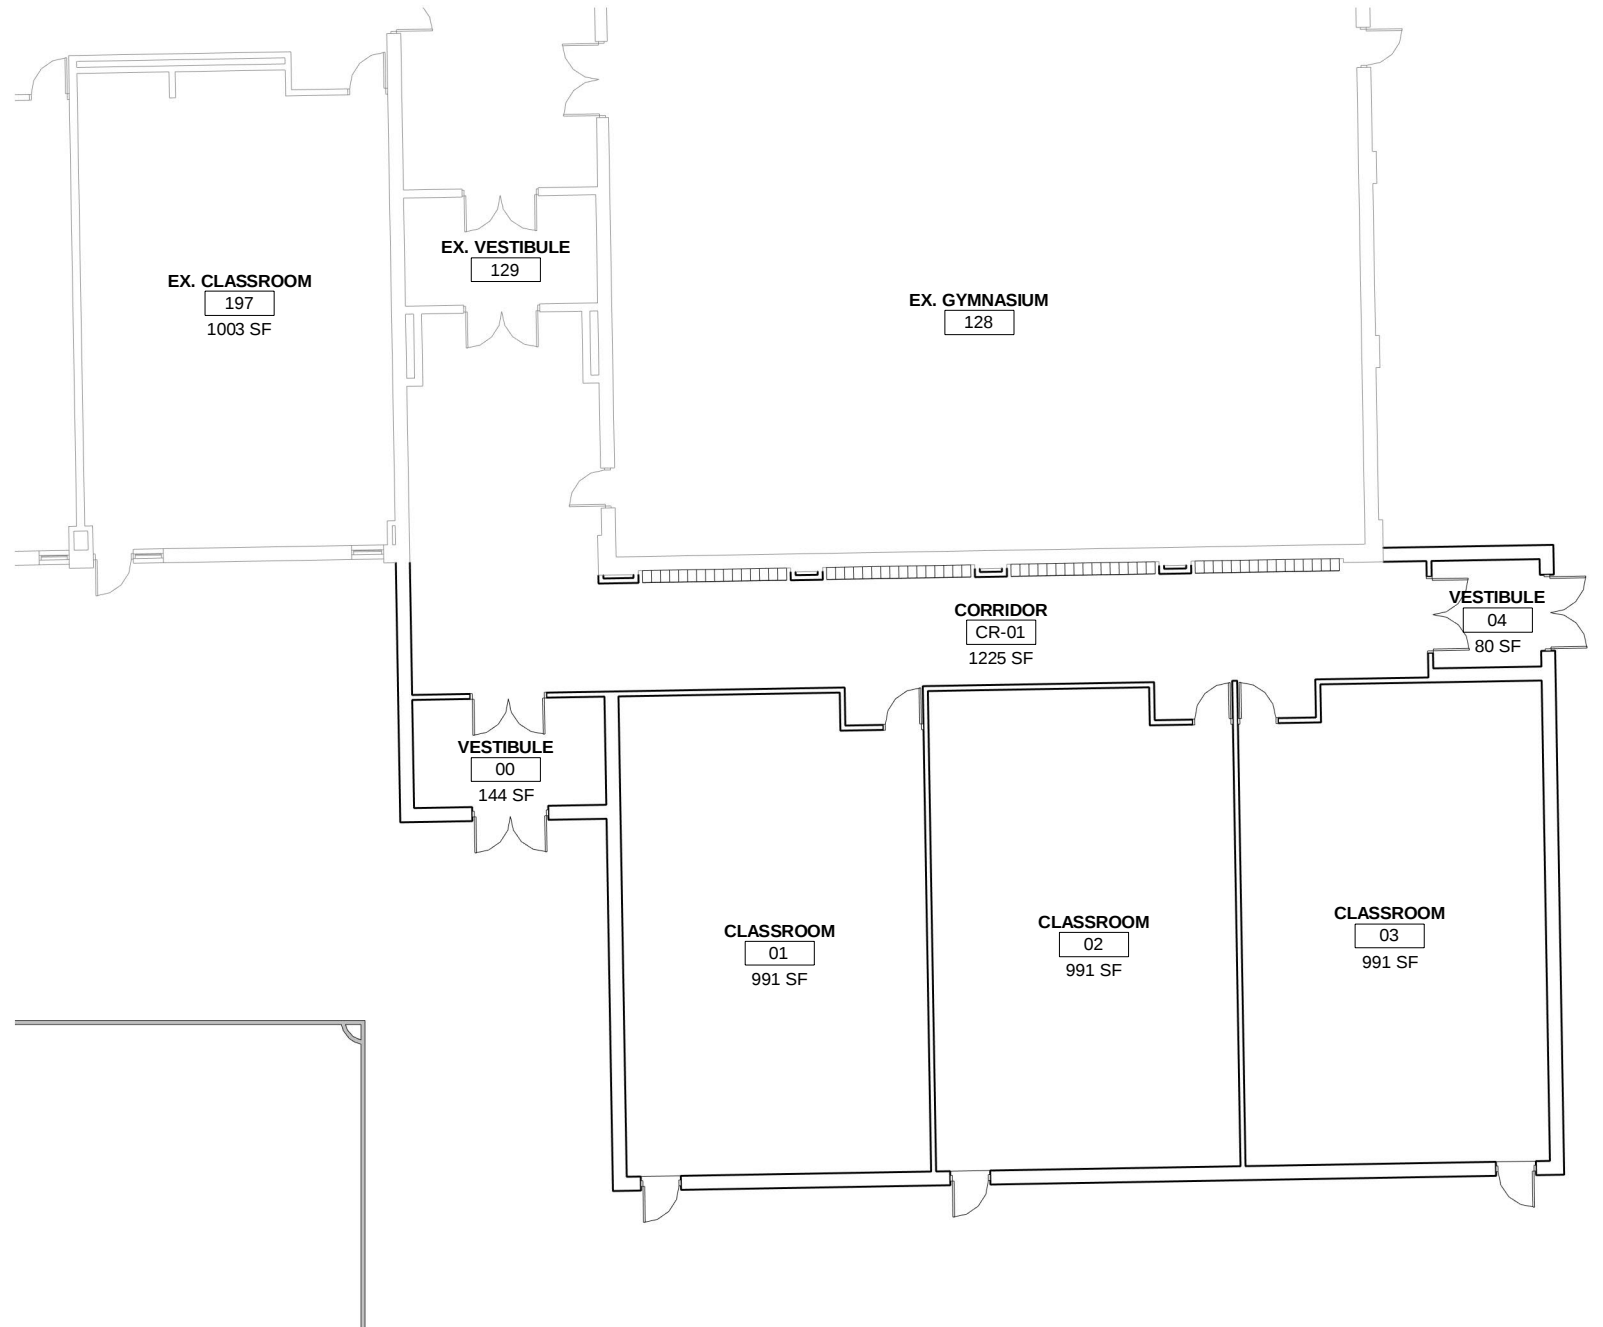



 ① Todd Hall - Enlarged Plan - option a
 1/16" = 1'-0"

09.08.2020

todd hall addition - option a
LINCOLNWOOD SD74
MASTER PLANNING
 6950 E Prairie Rd., Lincolnwood, IL 60712

19043 **01a**

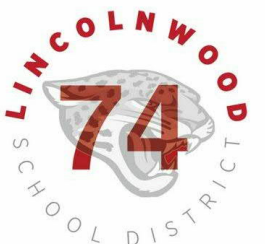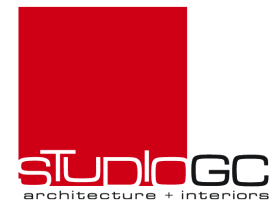



1 Todd Hall - Overall Plan - option b
1/64" = 1'-0"



2 Todd Hall - Enlarged Plan - option b
1/16" = 1'-0"

09.08.2020

todd hall addition - option b


LINCOLNWOOD SD74

MASTER PLANNING

1904


01b

6950 E Prairie Rd., Lincolnwood, IL 60712

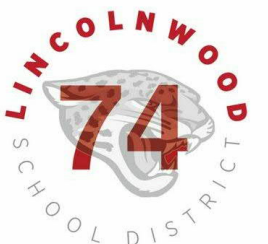






1 Todd Hall - Overall Plan - option c
 1/64" = 1'-0"

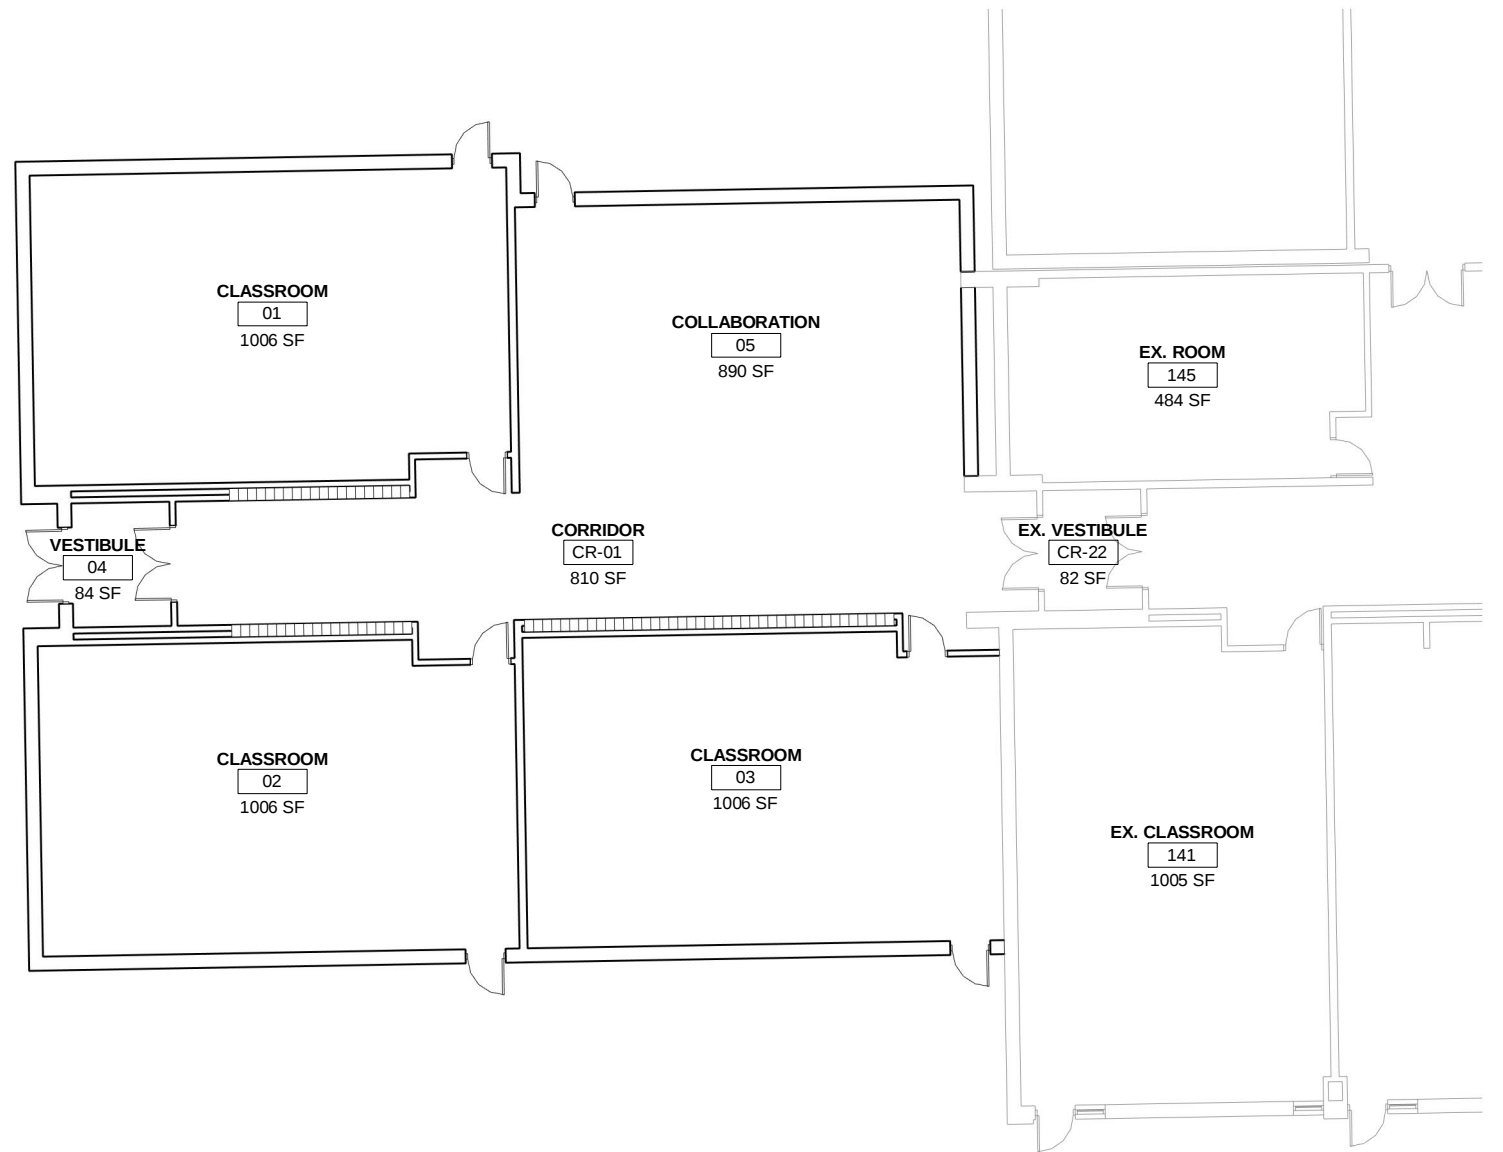


2 Todd Hall - Enlarged Plan - option c
 1/16" = 1'-0"

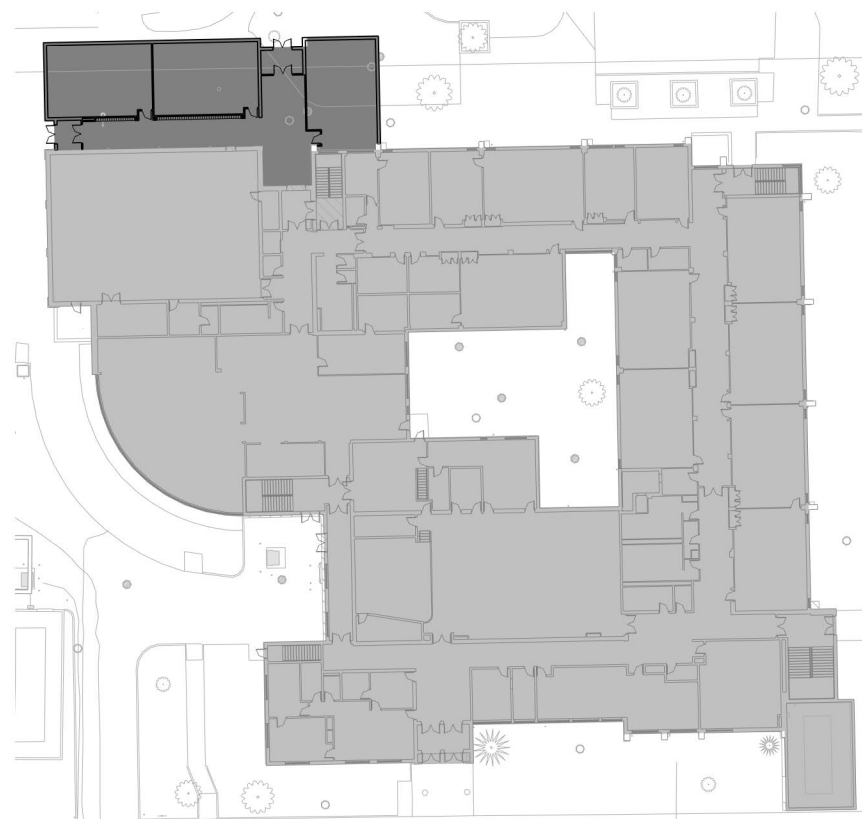

② Rutledge Hall - Overall Plan
1/64" = 1'-0"

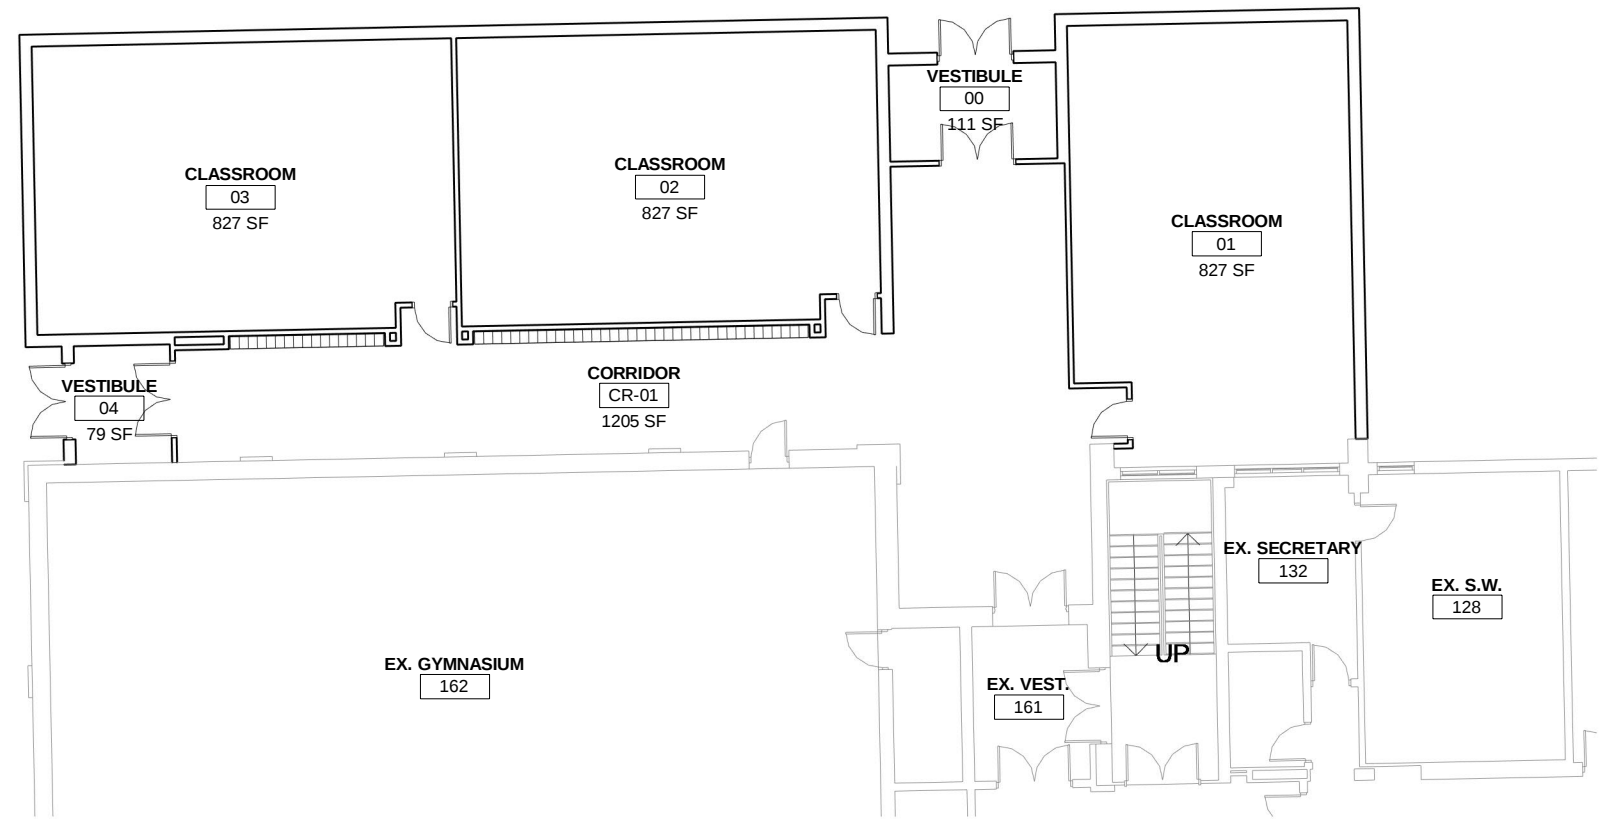

① Rutledge Hall - Enlarged Plan
1/16" = 1'-0"

09.08.2020

19043

02

rutledge hall addition LINCOLNWOOD SD74 MASTER PLANNING

6950 E Prairie Rd., Lincolnwood, IL 60712

