


DATE	NO. OF SHEETS	TOTAL SHEETS

PROJECT NO.	2007522
DATE	08/11/11
DESIGNED BY	
CHECKED BY	
DATE	
SCALE	

EXISTING GYM

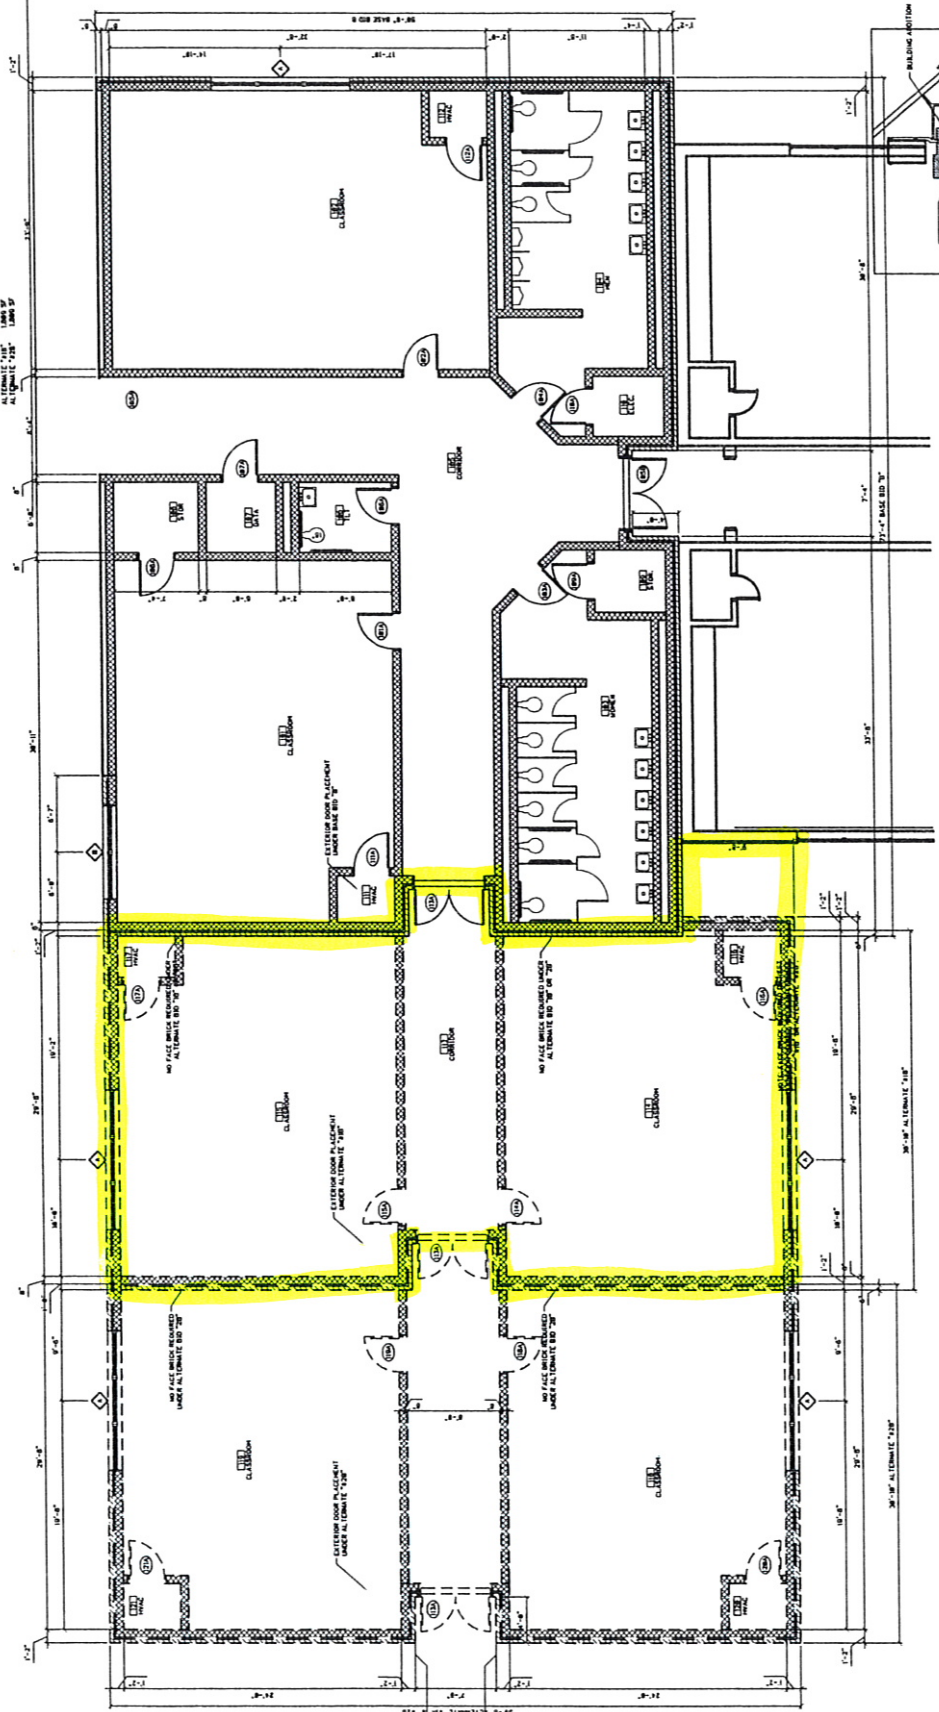

PIERCE ST.
FLOOR PLAN
SCALE: 1/4" = 1'-0"

Pierce Street - Alternate #1

