




2 DEMOLITION PLAN  
N.T.S.

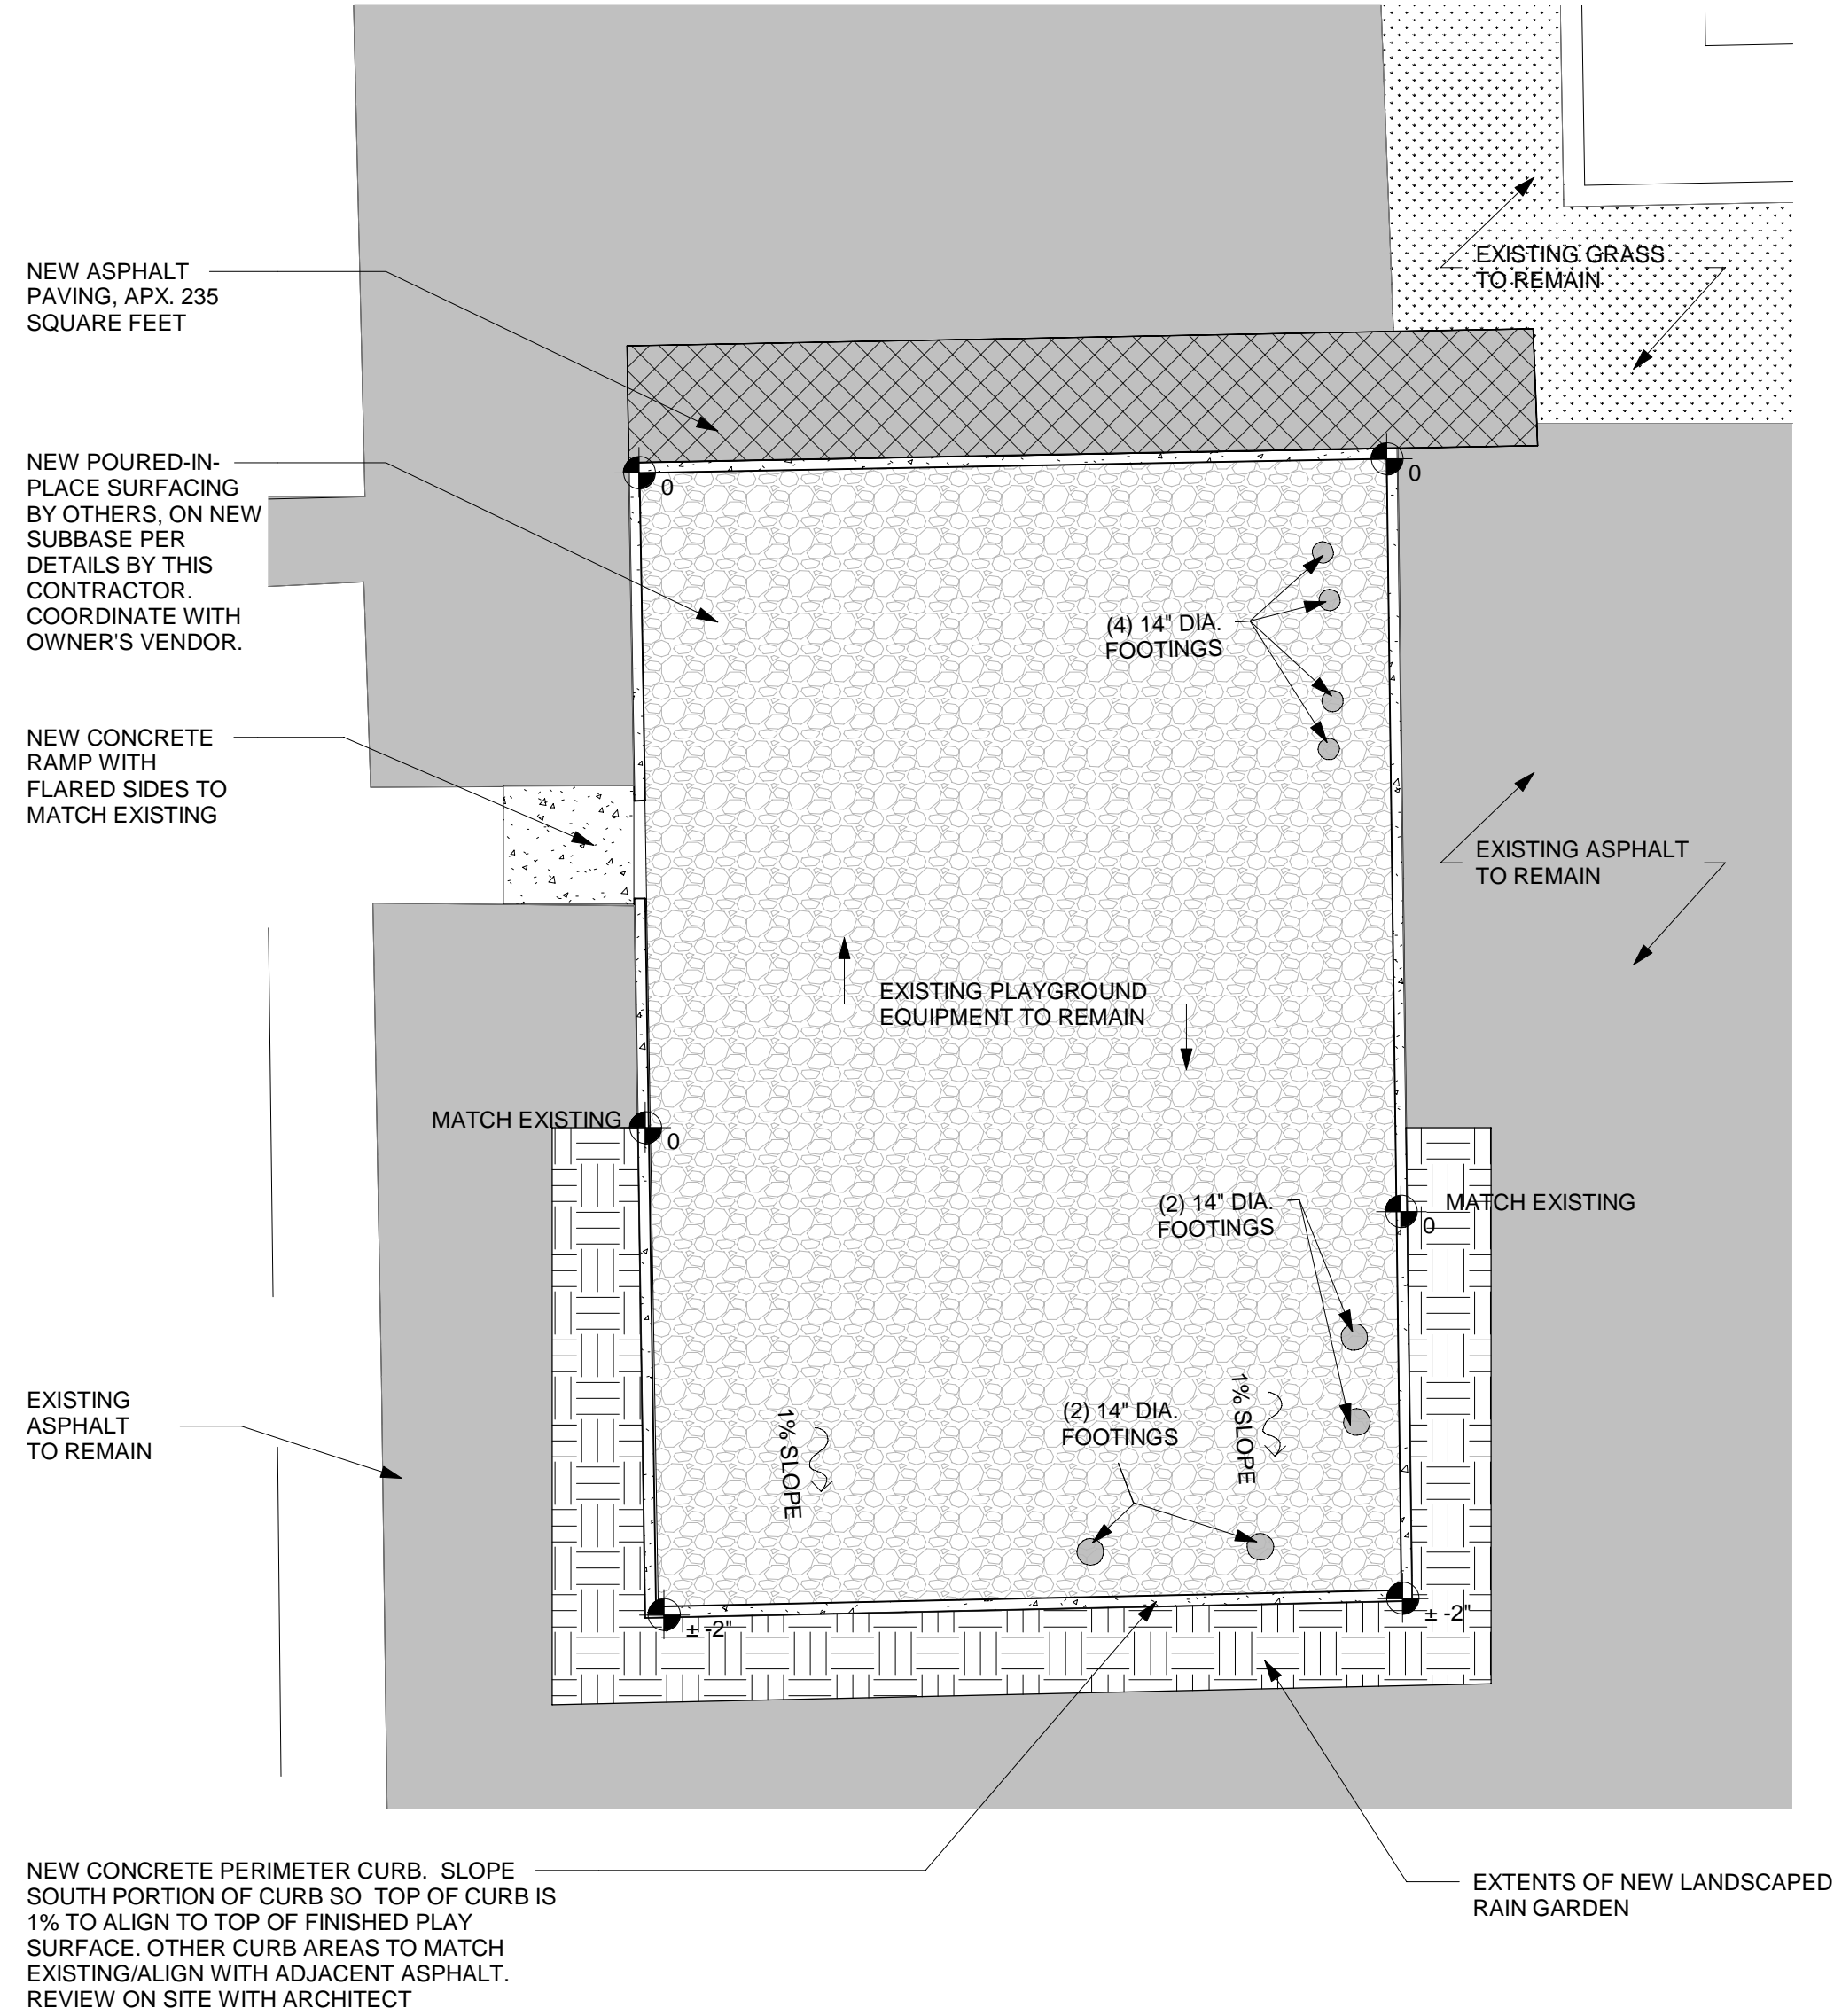

3 NEW WORK PLAN  
N.T.S.

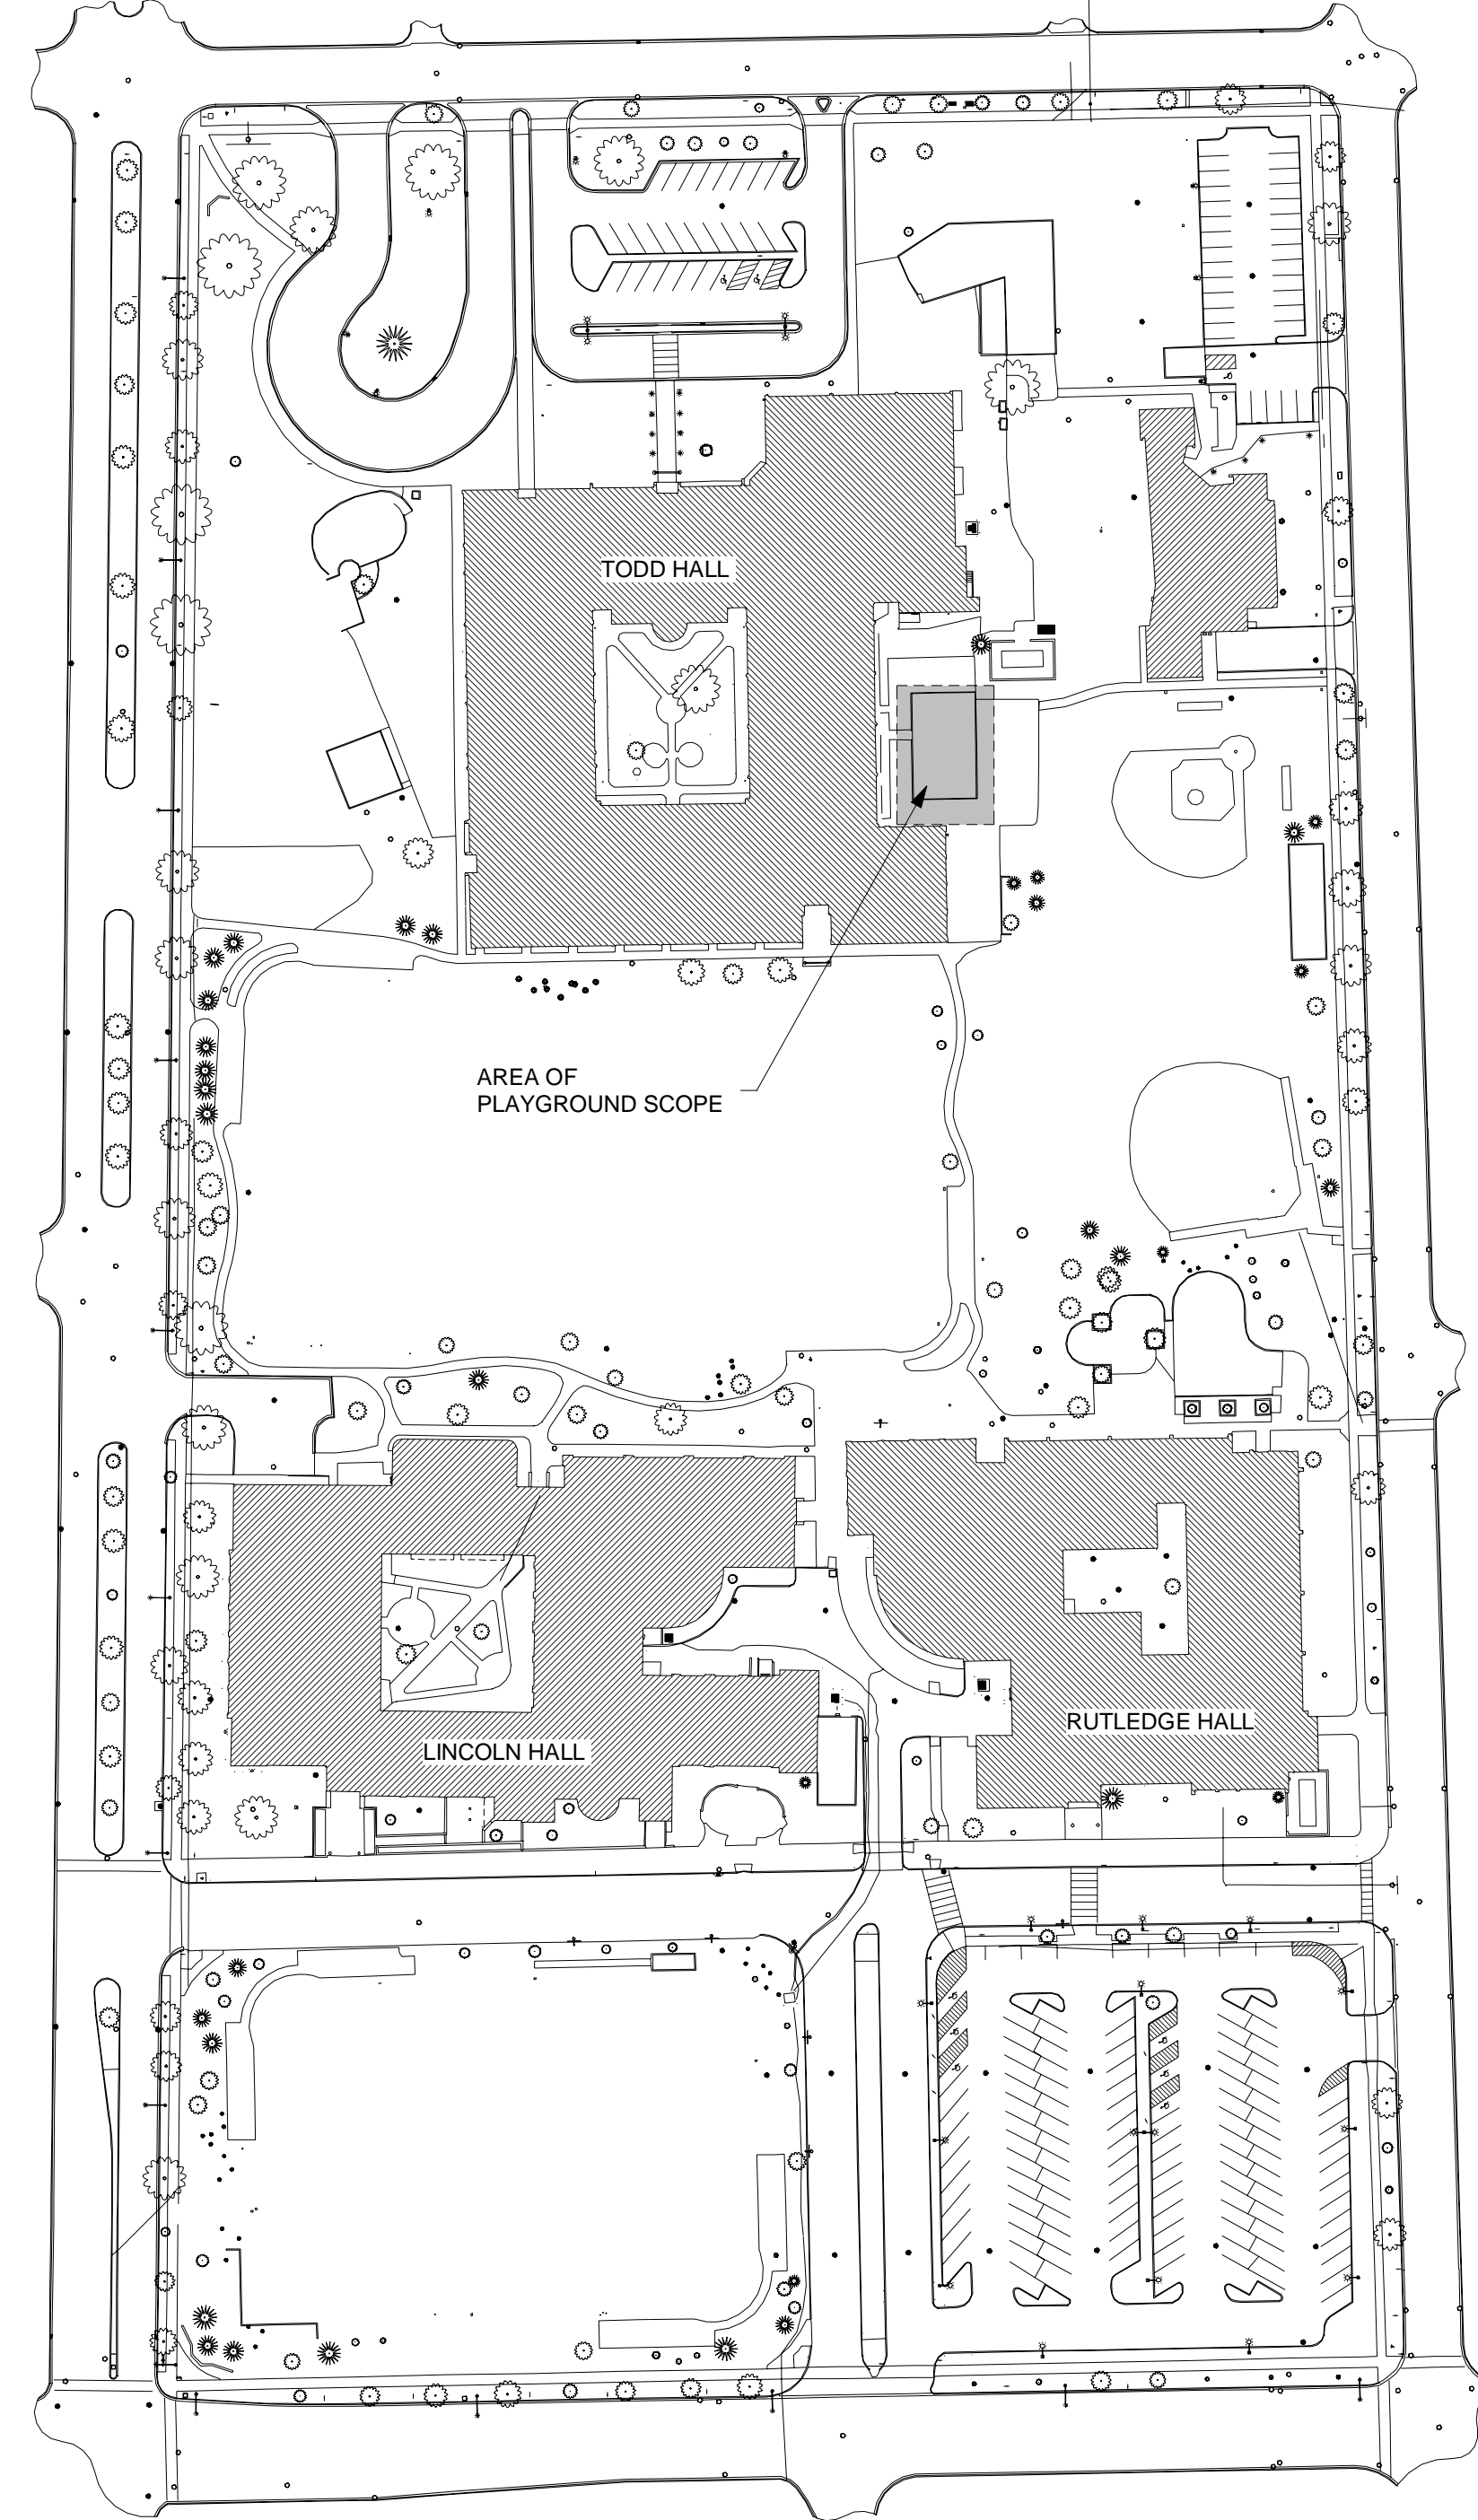


1 OVERALL AREA PLAN  
N.T.S.

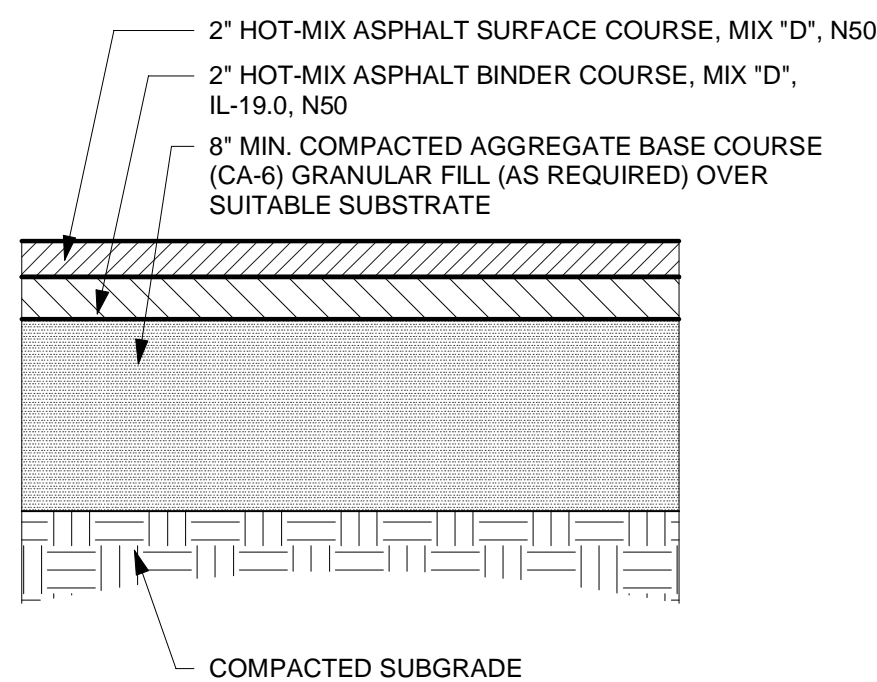


NOTE: AIR VOIDS @ NDES: 4% @ 50 GYR


7 ASPHALT PAVING SECTION - PLAYGROUND  
1 1/2" = 1'-0"

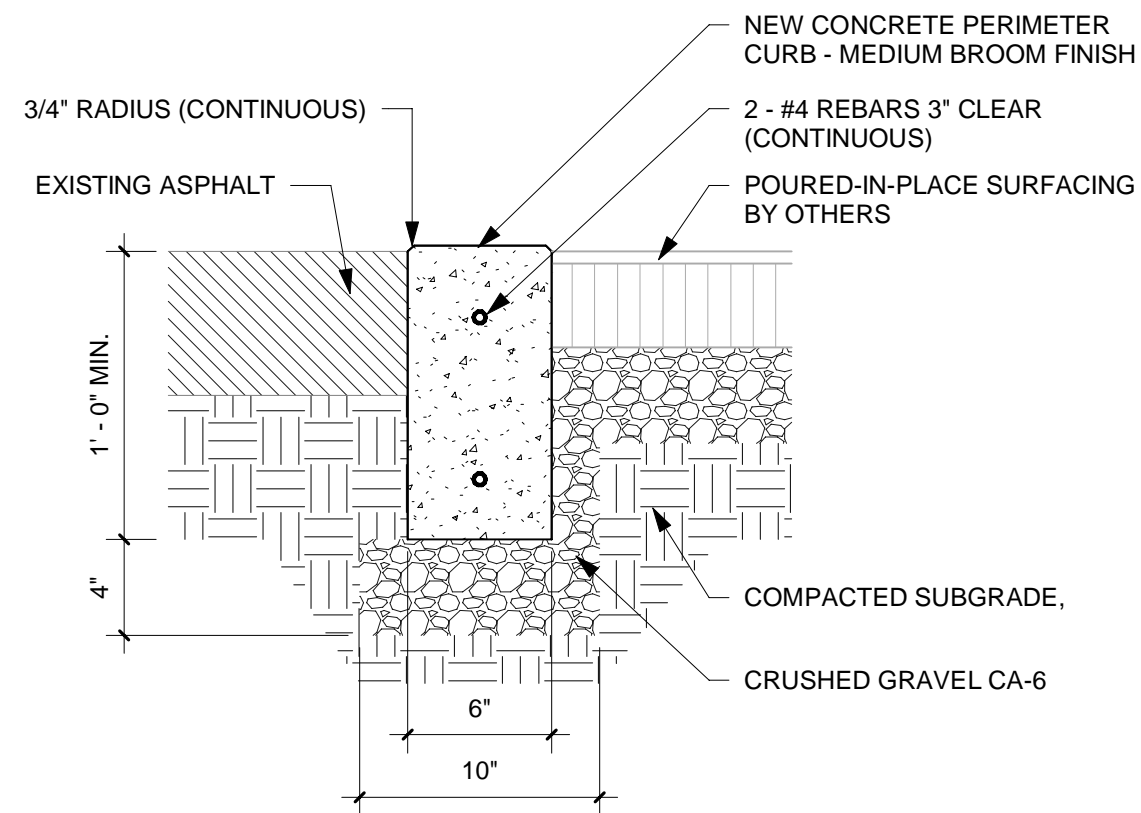

4 CONCRETE CURB AT POURED-IN-PLACE SURFACE  
1 1/2" = 1'-0"

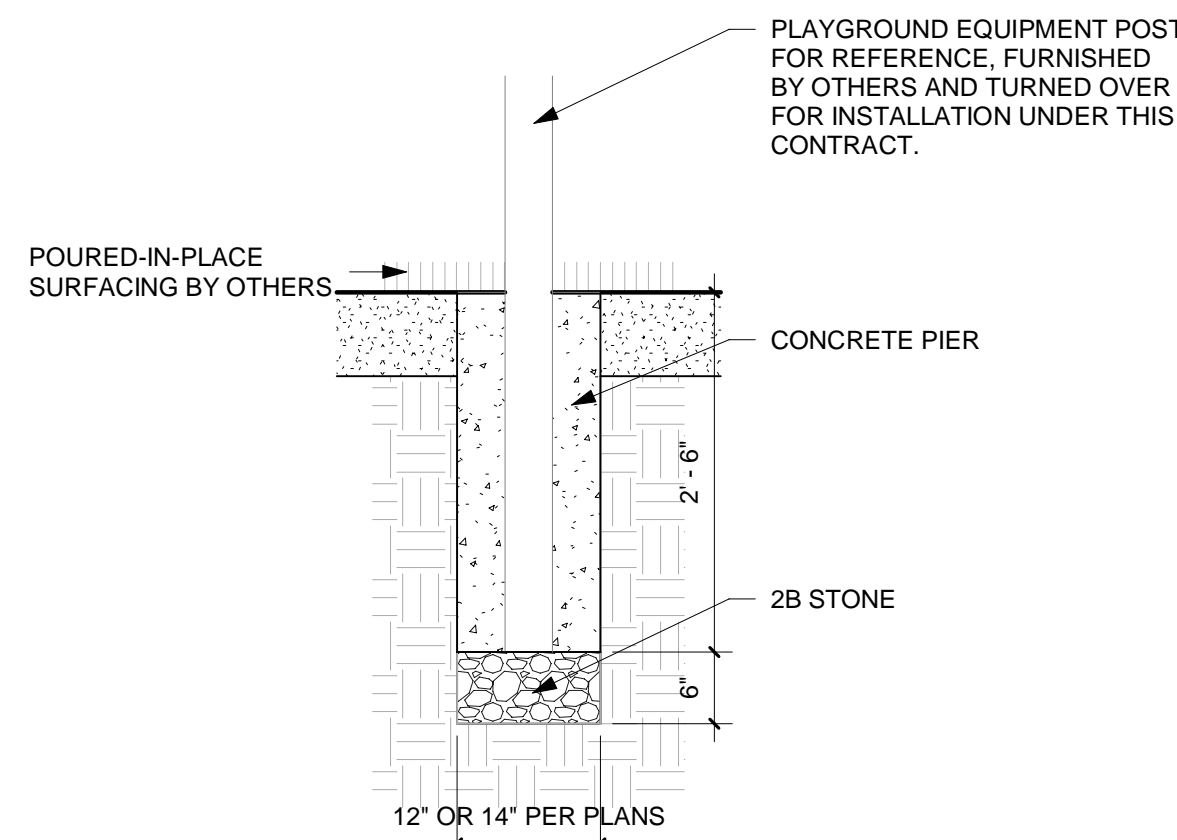

5 PLAYGROUND POST DETAIL  
3/4" = 1'-0"

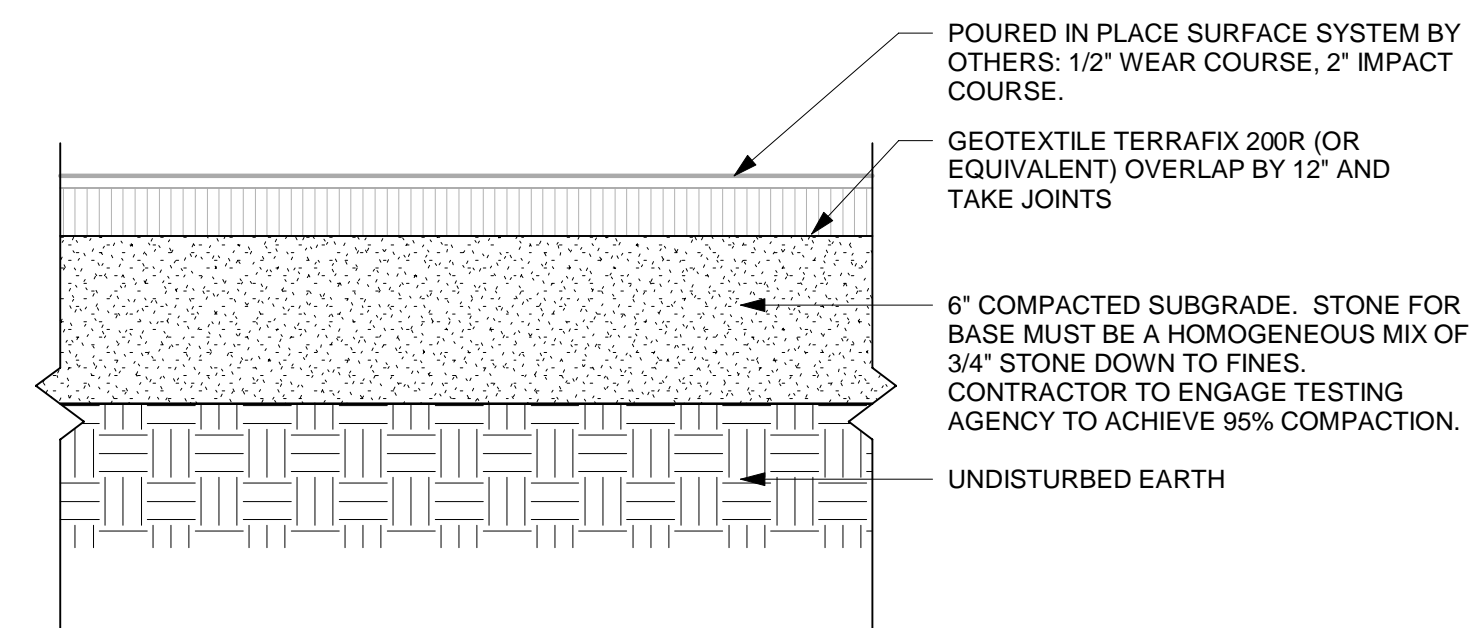

6 POURED-IN-PLACE SURFACE SECTION  
1 1/2" = 1'-0"

NO	ISSUE	DATE
•	75% REVIEW	• 5.27.2021
•		•
•		•
•		•
•		•
•		•
•		•
•		•
•		•
•		•

## PLAYGROUND DETAILS