




① Canopy Option 2

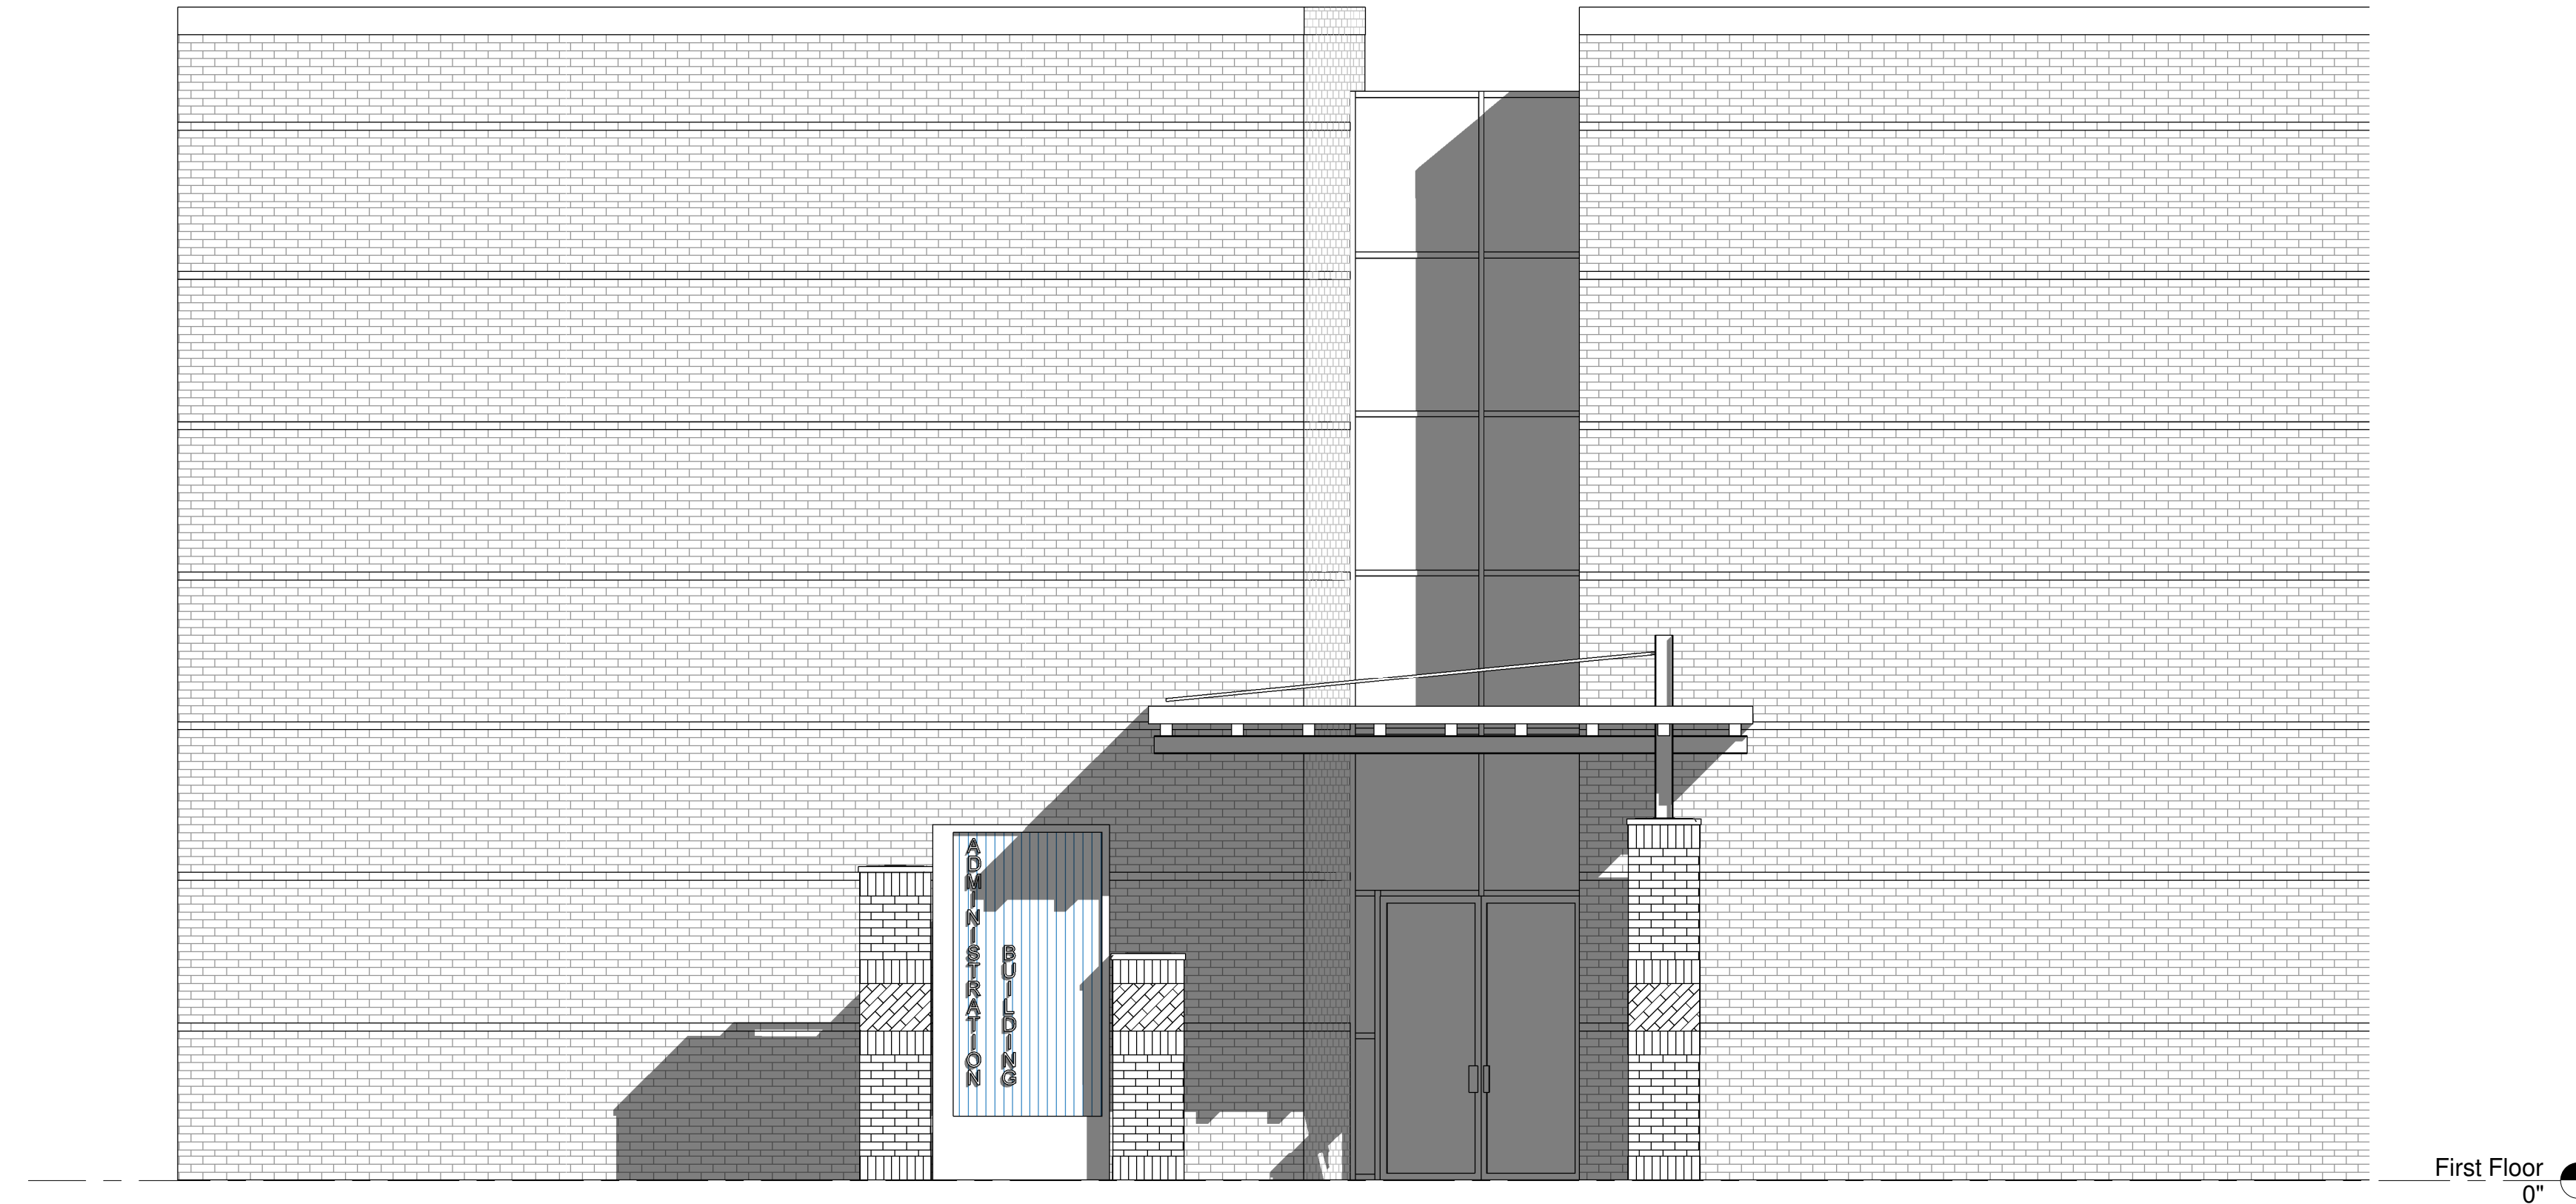

② Canopy Option 2 Elevation
1/4" = 1'-0"

Project Number
9/17/2010 3:55:43 PM

Biloxi, MS
228.594.2200
 Columbus, MS
662.329.4883
 Jackson, MS
601.352.2699
 Tupelo, MS
662.844.1822

WWW.JBHM.COM


Tupelo Public School District

Proposed Building J Canopy Option 2

Revisions		
No.	Description	Date

Tupelo Public School District

Proposed Building J
Canopy Option 2

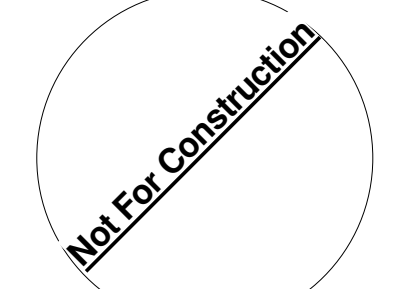

Enter address here

A102
Proposed Building J Canopy Option 2

Drawn By	Checked By	Date
BB	---	9/17/10

Scale	Project Number
1/4" = 1'-0"	Project Number

