



OUR students. THE future

ECTOR COUNTY INDEPENDENT SCHOOL DISTRICT
Odessa, Texas

CDC
(EXHIBIT)A

118

TO: Chief Financial Officer

FOR: Recommendation to Accept Donation/Gift

FROM:

Jennifer Bizzell

Principal

OR

Director

Reagan

School

OR

Department

PTA - Courtney Heap

Name of Donor (If organization, please include name of president)

Mailing address

City

State

Zip Code

has offered a donation or gift in the following category:

Donation/Gift (describe below)

Description of Donation/Gift	Value*	Purpose of Donation
Gravel Track	\$ 59,931.75	Track from Students
	\$	
	\$	

*Values assigned for donation of equipment or services is for internal reporting purposes only. This value may not be used as an appraisal value for IRS purposes.

Permission is requested to accept this donation/gift for our school/department. The donor understands that the donation/gift will become the property of the Ector County Independent School District and will be under the jurisdiction of the school/department in accordance with School Board Policy and administrative rules and regulations. Approved donation/gift should be added to fixed assets inventory if applicable.

REMARKS:

☒ Approval () Disapproval
PRINCIPAL/DIRECTOR
Date 7/24/23

☒ Approval () Disapproval
DIRECTOR OF DEVELOPMENT
Date 7-25-23

() Approval () Disapproval
CHIEF FINANCIAL OFFICER
Date
(The following approval required for a single donation/gift of \$10,000 or more)

() Approval () Disapproval
SUPERINTENDENT OF SCHOOLS
Date

Plan 1
 Reviewed by:
 Drawn by: JCW
 Date: 6/26/2023
 Scale: 1" = 20' - 0"

Reagan Elementary
 2321 E 21st St.
 Odessa, TX 79761





1800 Industrial Blvd.
 Abilene, TX 79602
 325.698.2410

431 Andrews Highway
 Midland, TX 79701
 432.695.4655

5720 E 120 Service Rd.
 Aledo, TX 76008
 817.773.1283

Some features or items are for presentation only, please refer to your project details and specifications. All electrical and plumbing to be quoted separately by others.

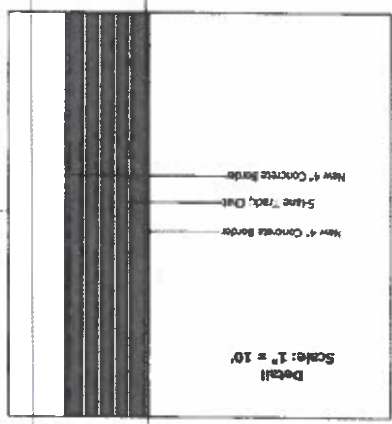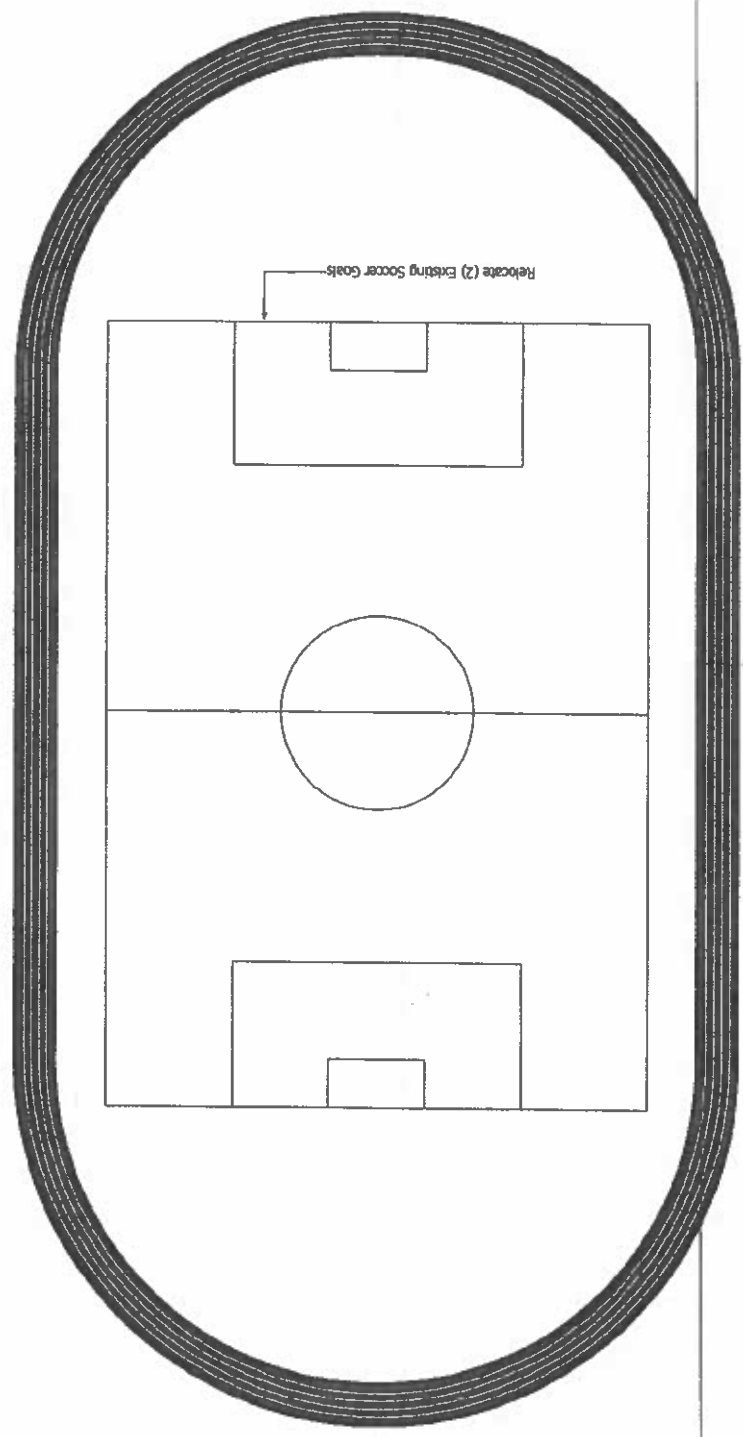

EXTREME EXTERIORS

LANDSCAPES | POOLS | OUTDOOR LIVING

Abilene . Midland . Fort Worth

Extreme Exteriors
 1800 Industrial Blvd
 Abilene, TX 79602
 325-698-2410 Main Office
www.extreme-exteriors.com

Proposal No. **16677**
 Proposal Date **06/27/2023**

Client

Reagan Elementary

Project

Outdoor Track
 2321 E 21st St.
 Odessa, Texas 79761

THE story OF WHY

At Extreme Exteriors, we firmly believe that we do more than design and build a beautiful custom landscape for your home or business. Why? Because we know that we have a small part in helping you create the backdrop to the story of your life. We all have stories to tell. *Thank you for allowing Extreme Exteriors to be a part of yours.*

Site Preparation/Demolition

\$984.17

Description

Relocate Existing Soccer Goal

Quantity

Unit

2.00

Ea

Rock And Gravel Installation

\$25,543.49

- Chalk Lanes by Owner

Description

Weed Fabric 6' width
 Chat

Quantity

Unit

8,323.00

SqFt

8,323.00

SqFt

Concrete Border

\$31,397.02

Description

Install 4" Concrete Border - Inside
 Install 4" Concrete Border - Outside

Quantity

Unit

845.00

LF

908.00

LF

Job Site Cleanup & Completion

\$2,007.07

Description

Cleanup Jobsite

Quantity

Unit

1.00

Ea

Subtotal (includes all groups above)

59,931.75