


Base Bid Area AB(Yellow)

LVT1 1119 Pebble Dining Room and Basketball Court in Gym

LVT2 1118 Mosaic Border around Gym

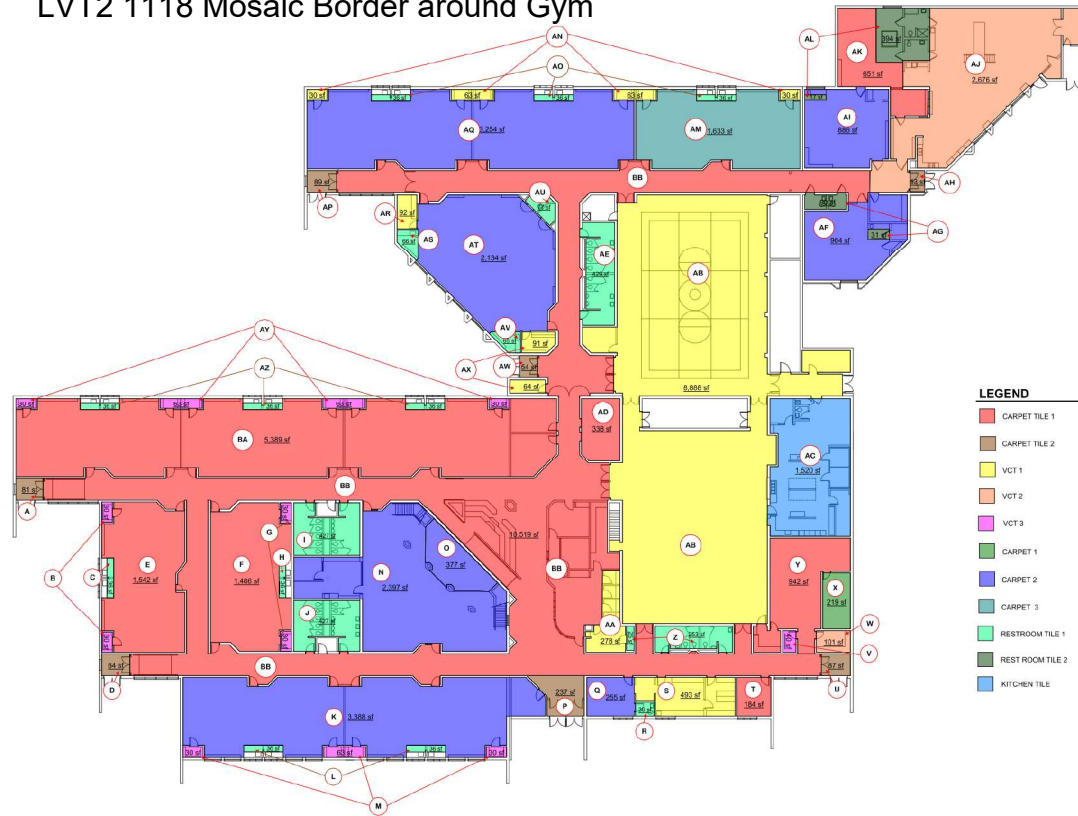

1 VICTOR ORNELAS
1" = 20'-0"



PROGRESS PRINT
NOT FOR CONSTRUCTION
DATE: 2/20/2022

Project Number

GMCN
ARCHITECTS • PLANNERS
11514 AUBURN • GARDEN CITY, KS 67844 • (620) 274-5244
www.gmcnarchitect.com

DISTRICT FLOOR - ASSESSMENT
USD 457
Enter address here

ISSUE:
No. Date Description

SHEET TITLE:
VICTOR ORNELAS
VOES
DATE:
Issue Date