



# Long Range Facility Plan Updates

## GRODSKY ADMINISTRATION BUILDING

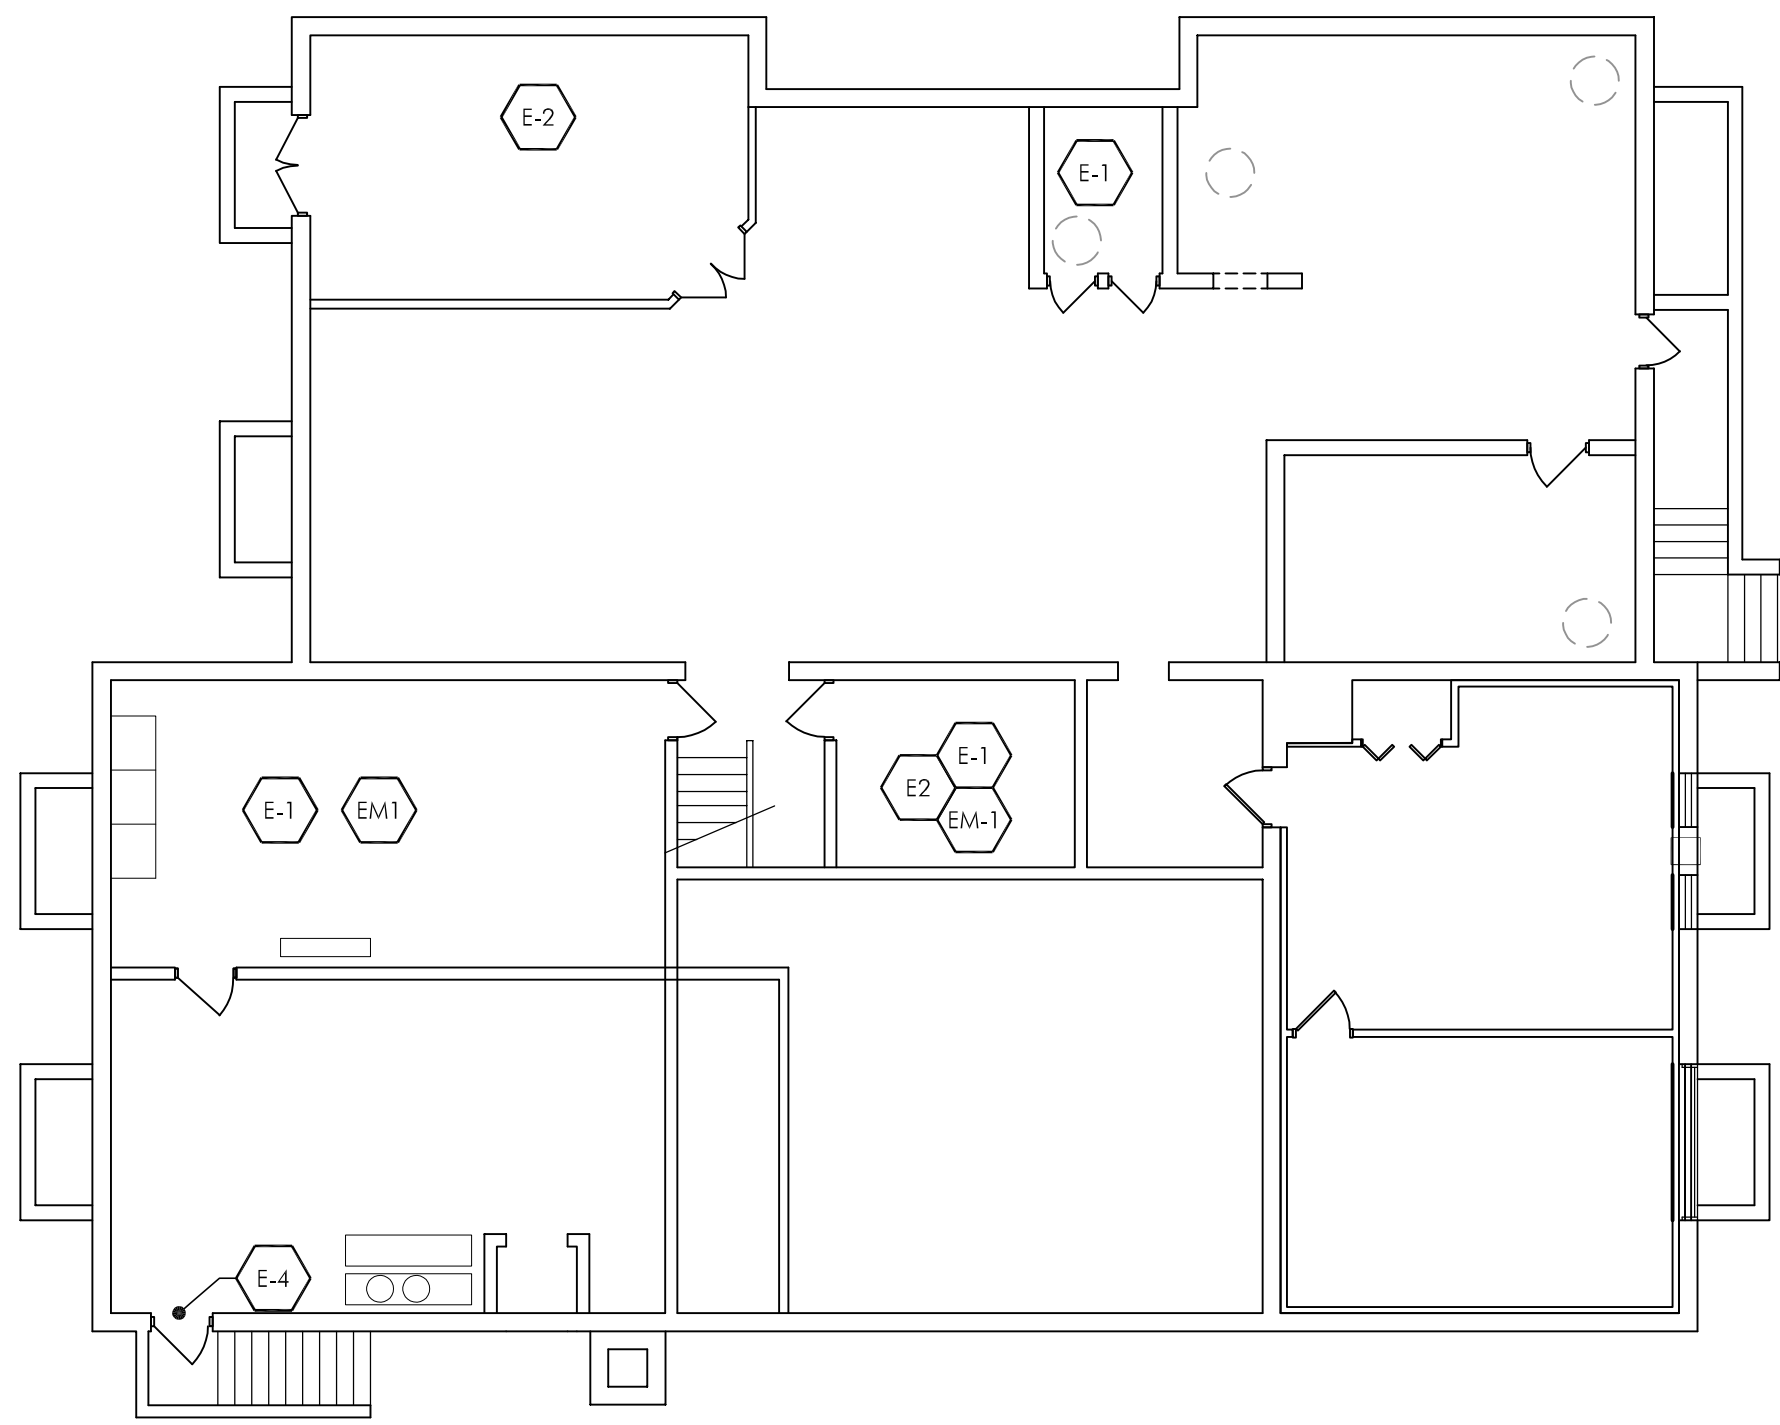

**1 BASEMENT FLOOR PLAN**  
NOT TO SCALE

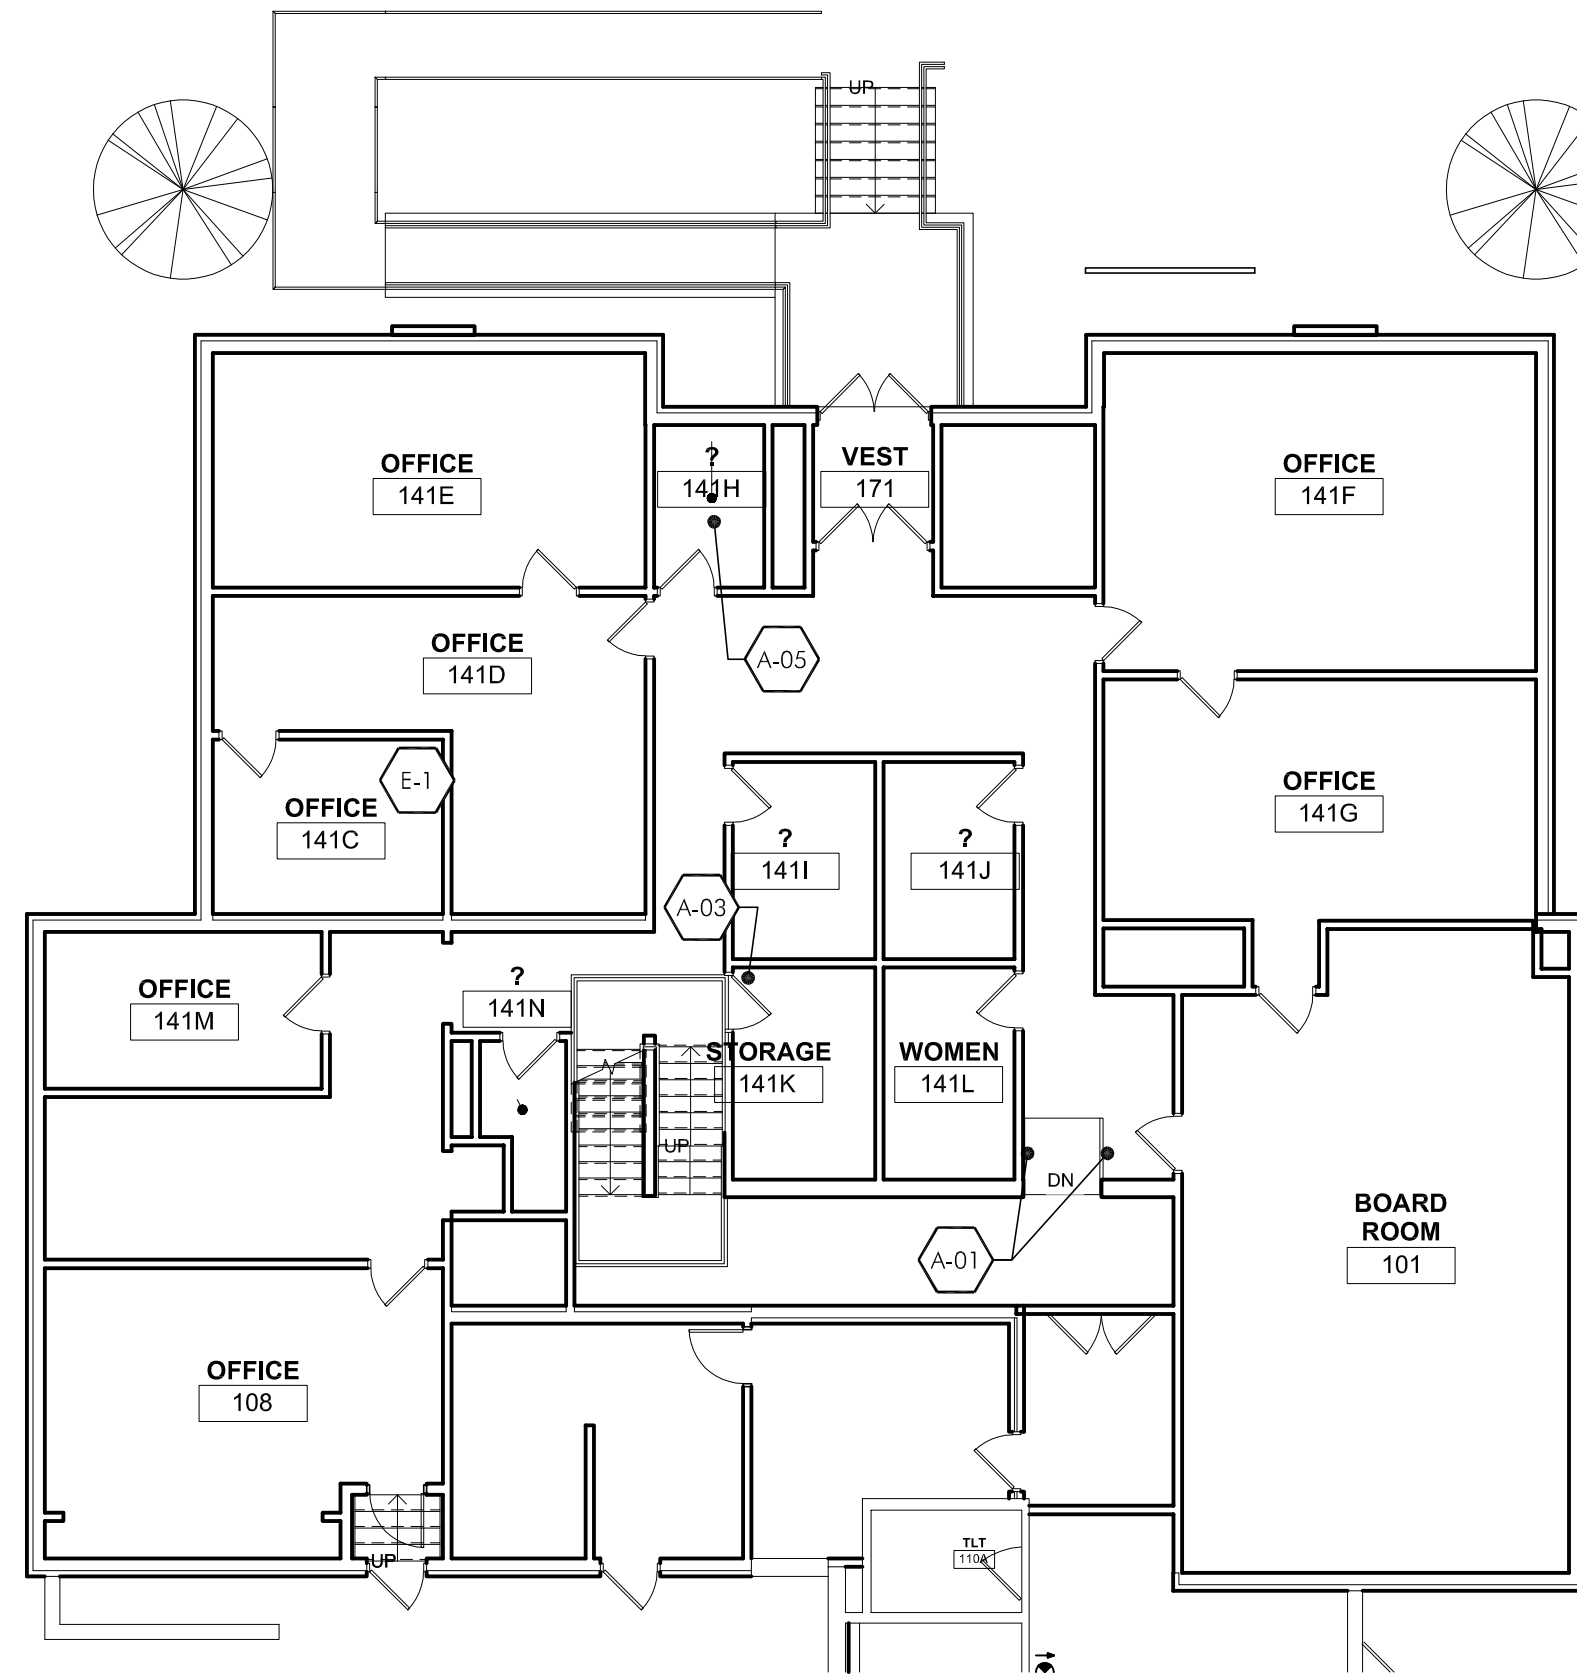

**2 FIRST FLOOR PLAN**  
NOT TO SCALE


- DISTRICT WIDE**  
A-08 EM-4 EM-5 EM-6 EM-8 MM-3
- BASEMENT ONLY (LOWER LEVEL)**  
A-10 EM-2 MM-1
- THROUGHOUT THE BUILDING**  
EM-2 EM-3 EM-9 EM-10

**Work Completed to Date**


**Facility Plan Item Identification Tag**

- S-#** Site Item
- W-#** Building Envelope (Walls / Masonry)
- R-#** Building Envelope (Roofing)
- A-#** Architectural
- EM-#** Electrical
- MM-#** Mechanical
- PM-#** Plumbing
- FPM-#** Fire Protection

- Building Footprint
- Completed Items
- Remaining Items
- New Items
- Roof Replacement Complete

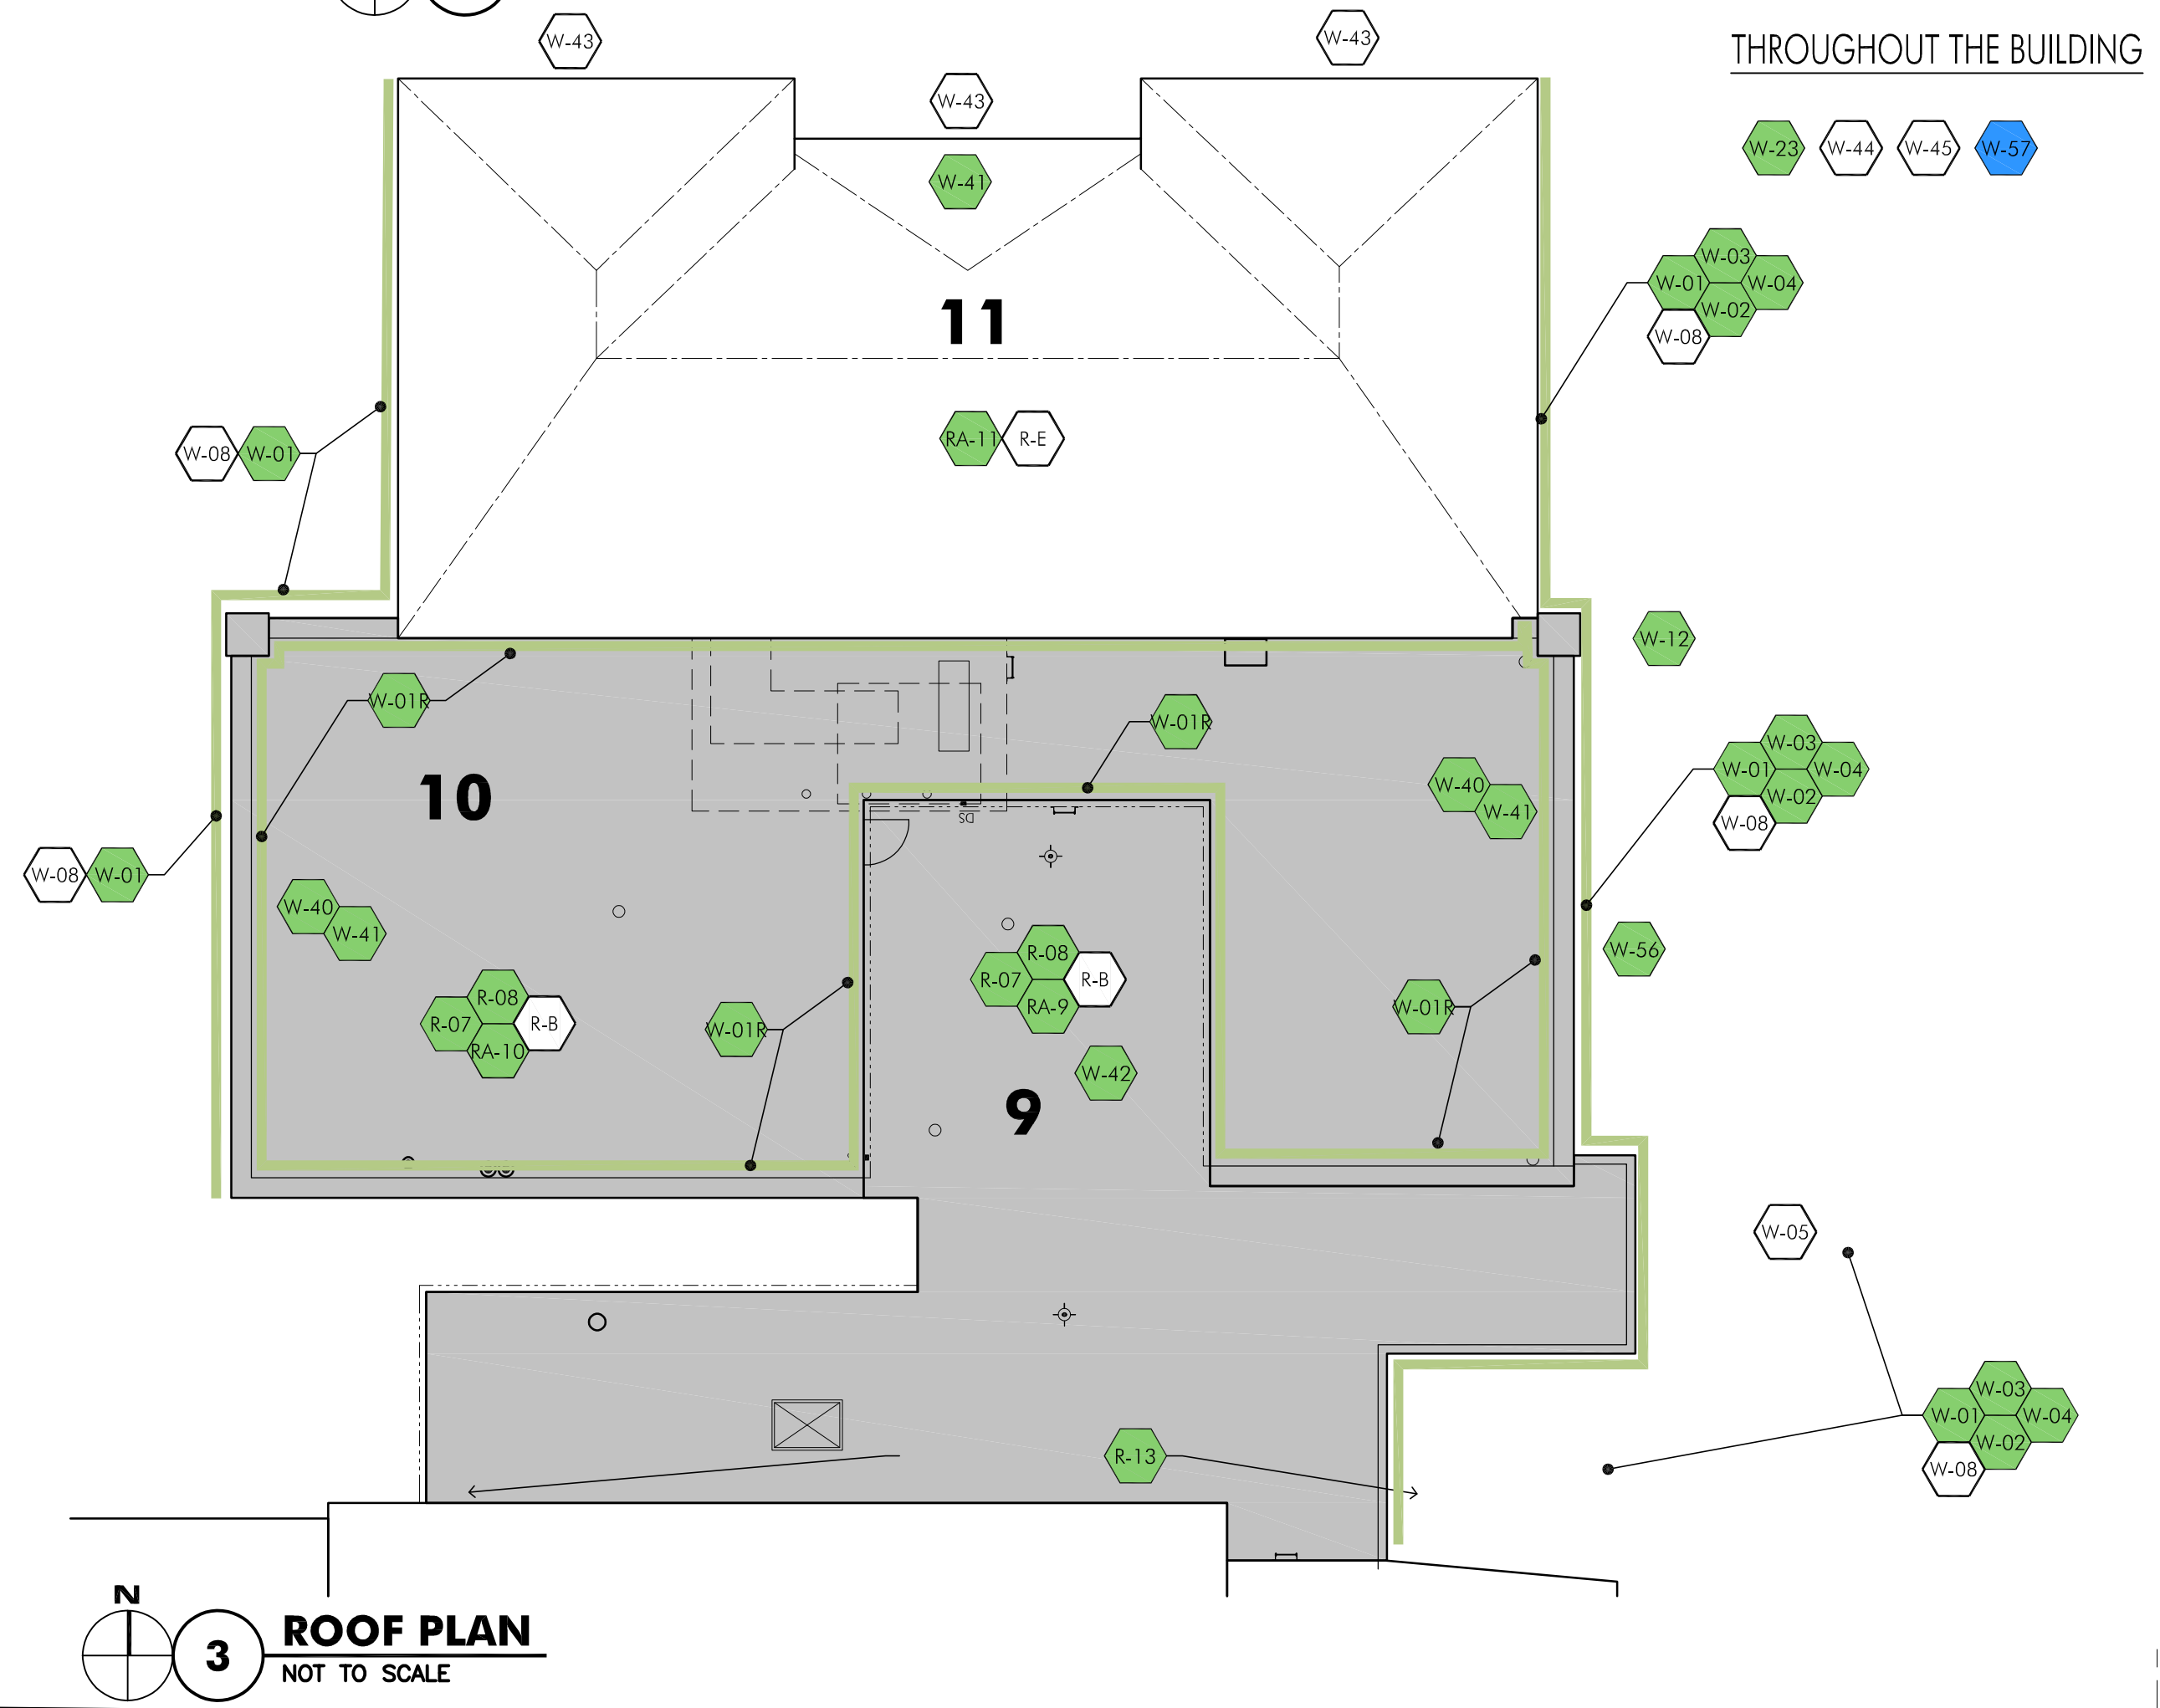

**3 ROOF PLAN**  
NOT TO SCALE

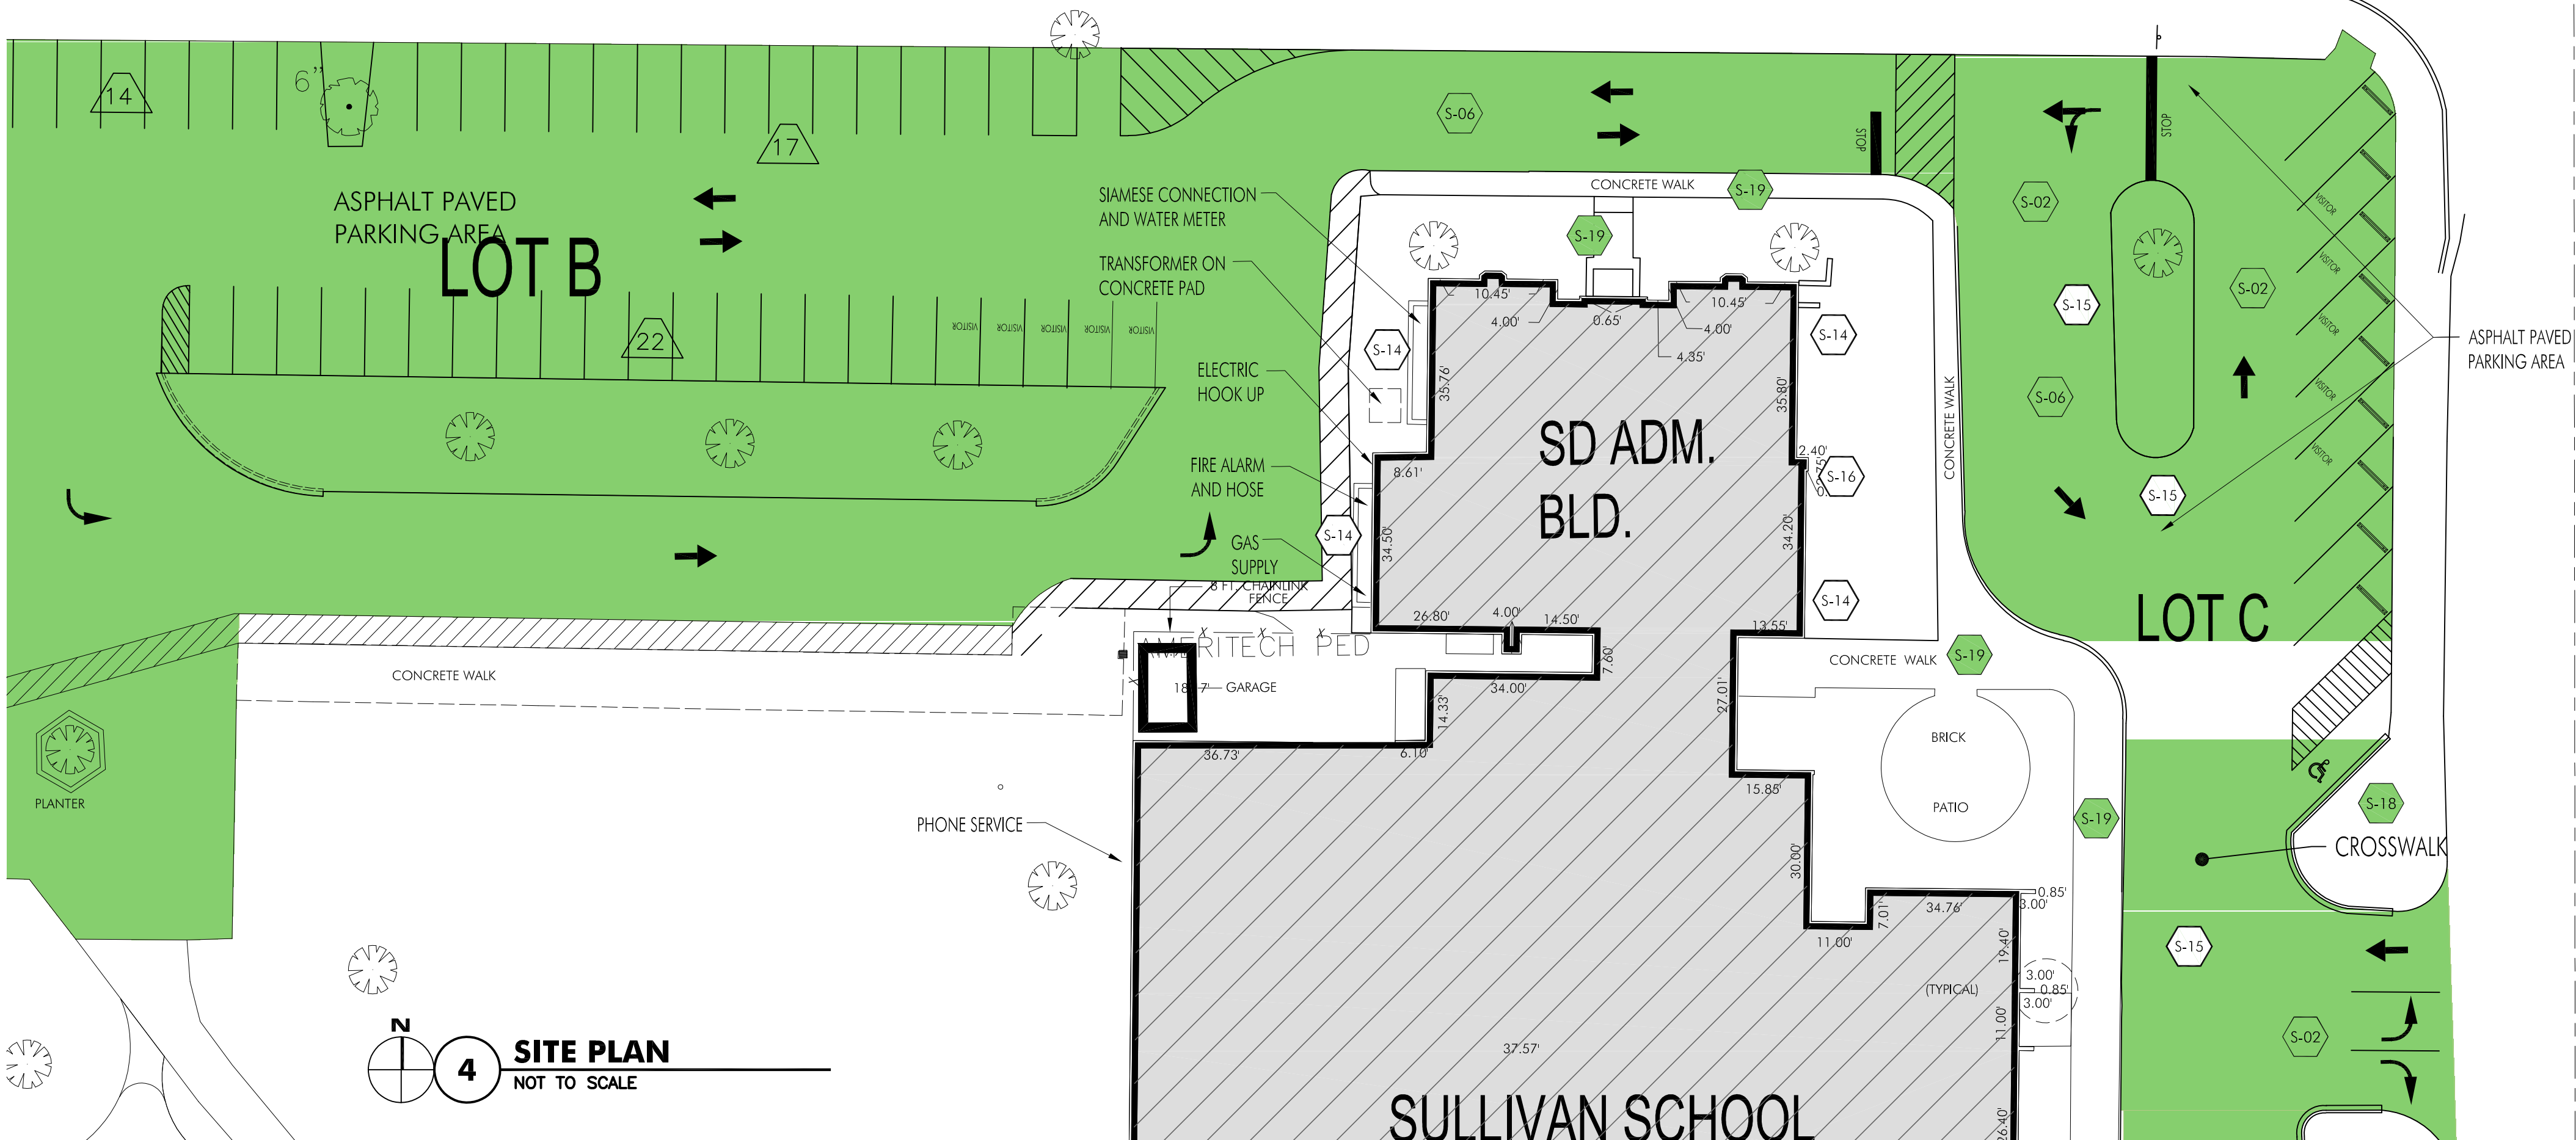

**4 SITE PLAN**  
NOT TO SCALE







# Long Range Facility Plan Updates

## ANNE SULLIVAN ELEMENTARY SCHOOL


THROUGHOUT THE BUILDING

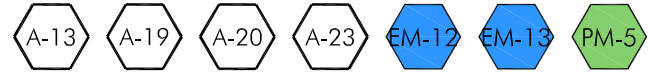

BUILDING WIDE

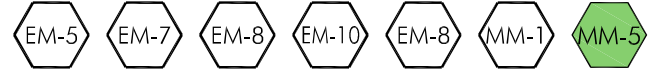




INTERACTIVE WHITE BOARDS

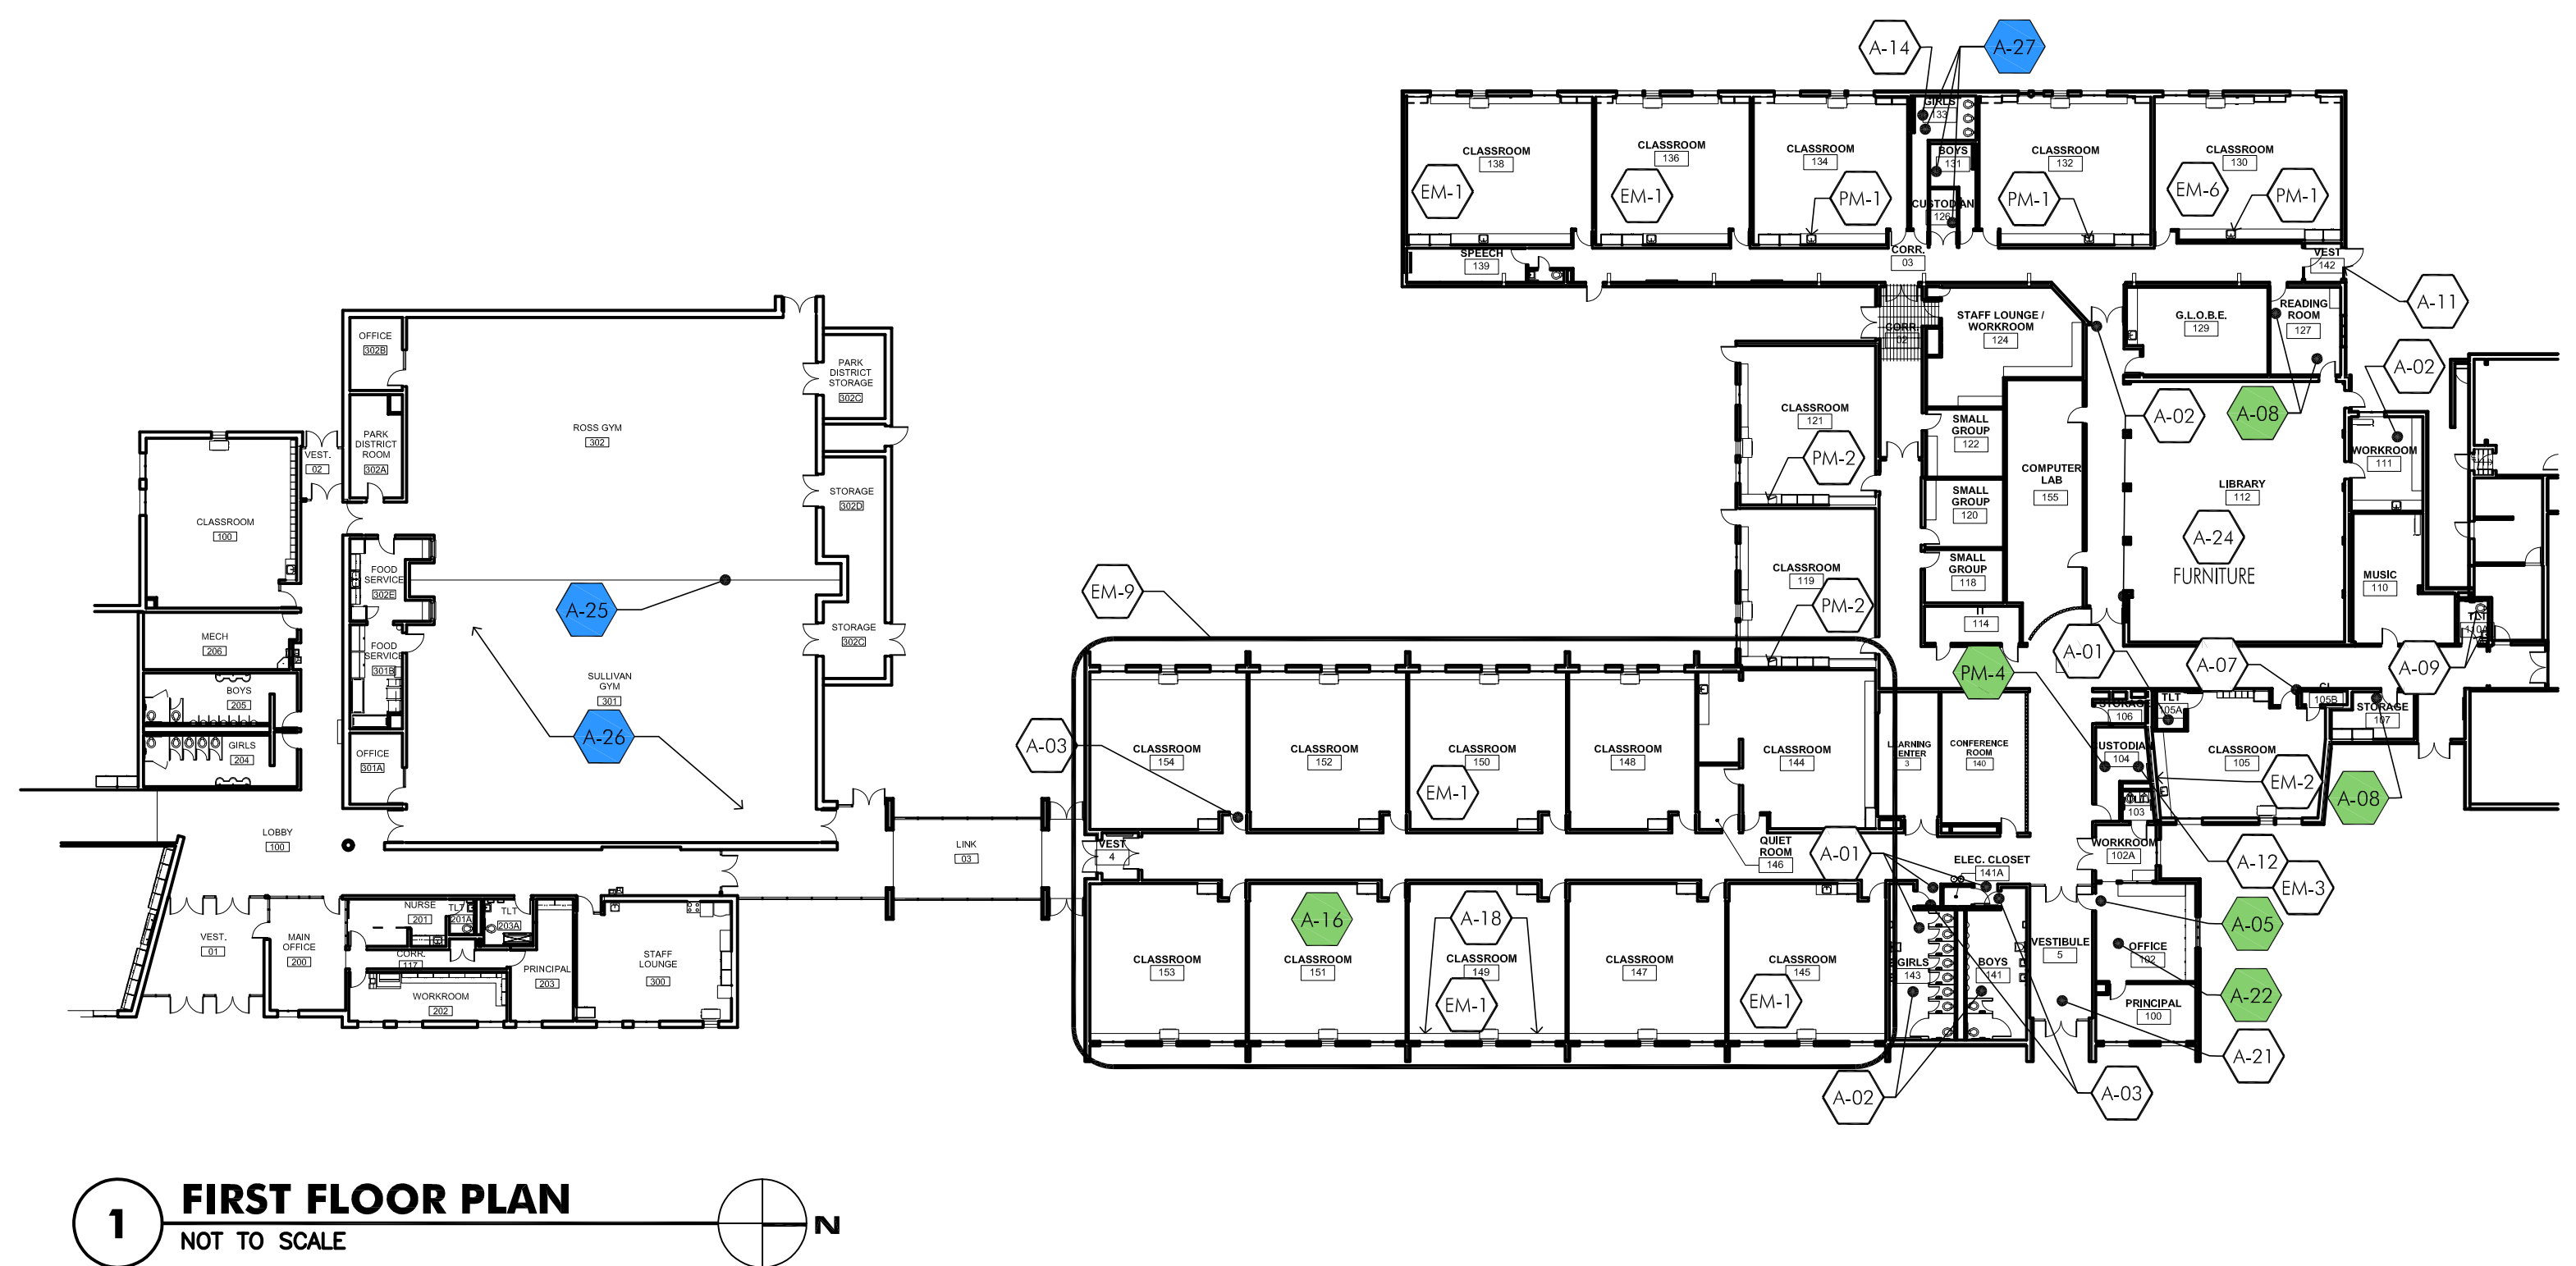

### Work Completed to Date

- Facility Plan Item Identification Tag**
- S-#** Site Item
  - W-#** Building Envelope (Walls / Masonry)
  - R-#** Building Envelope (Roofing)
  - A-#** Architectural
  - EM-#** Electrical
  - MM-#** Mechanical
  - PM-#** Plumbing
  - FPM-#** Fire Protection
- Building Footprint
  - Completed Items
  - Remaining Items
  - New Items
  - Roof Replacement Complete

THROUGHOUT THE BUILDING

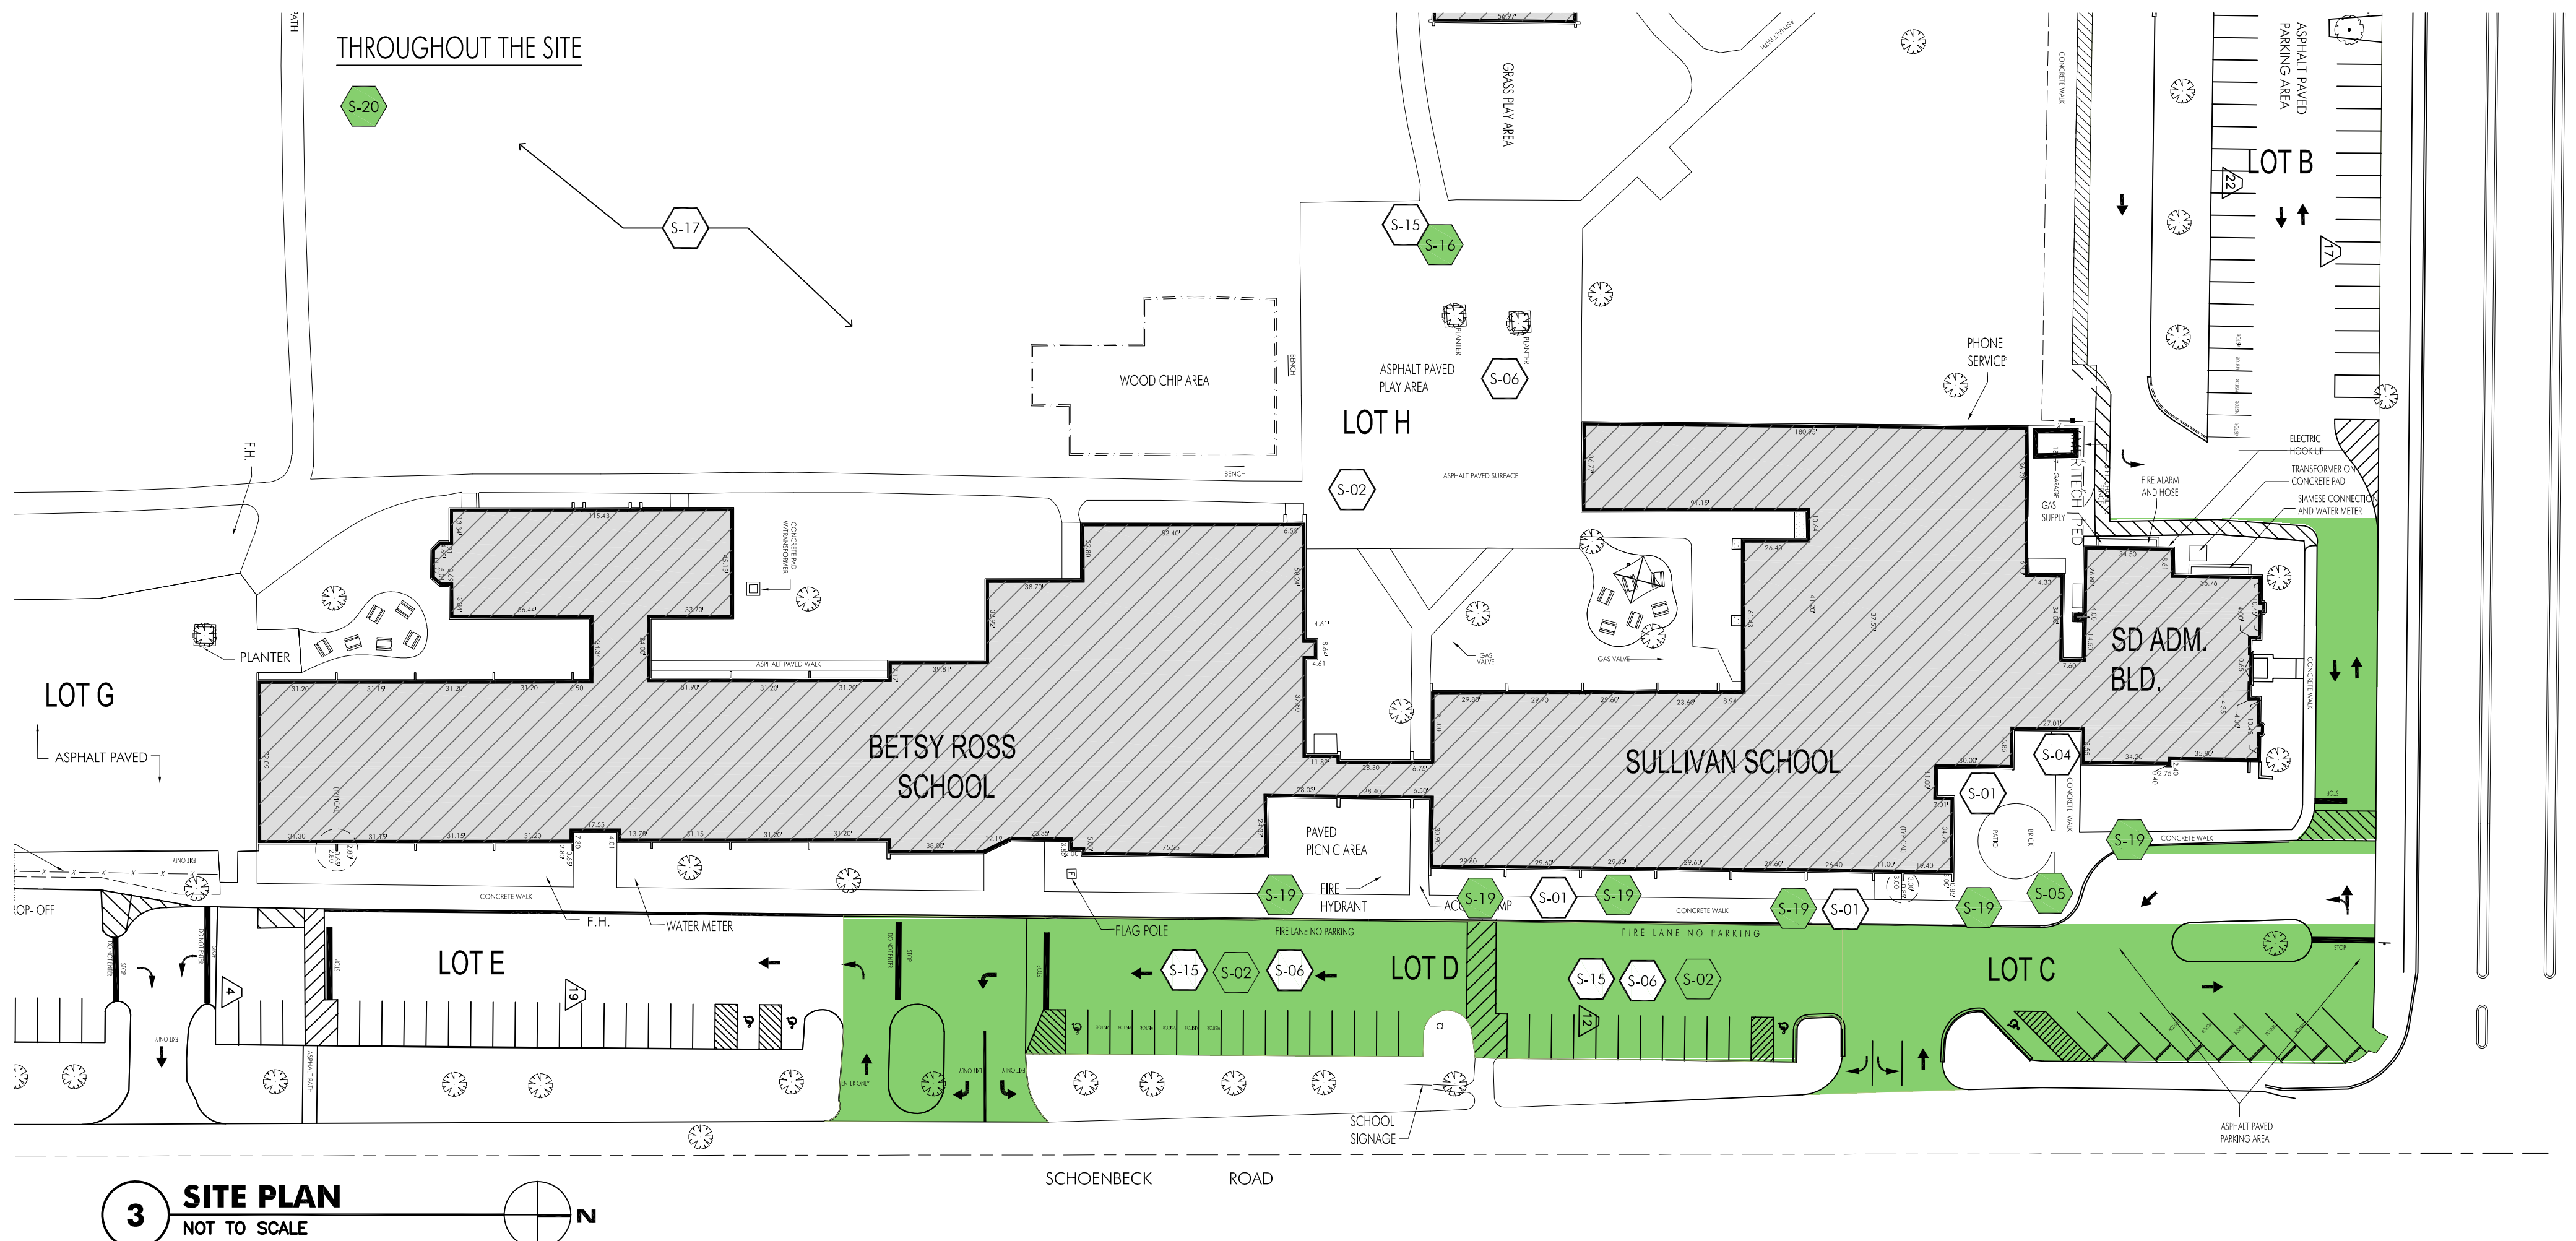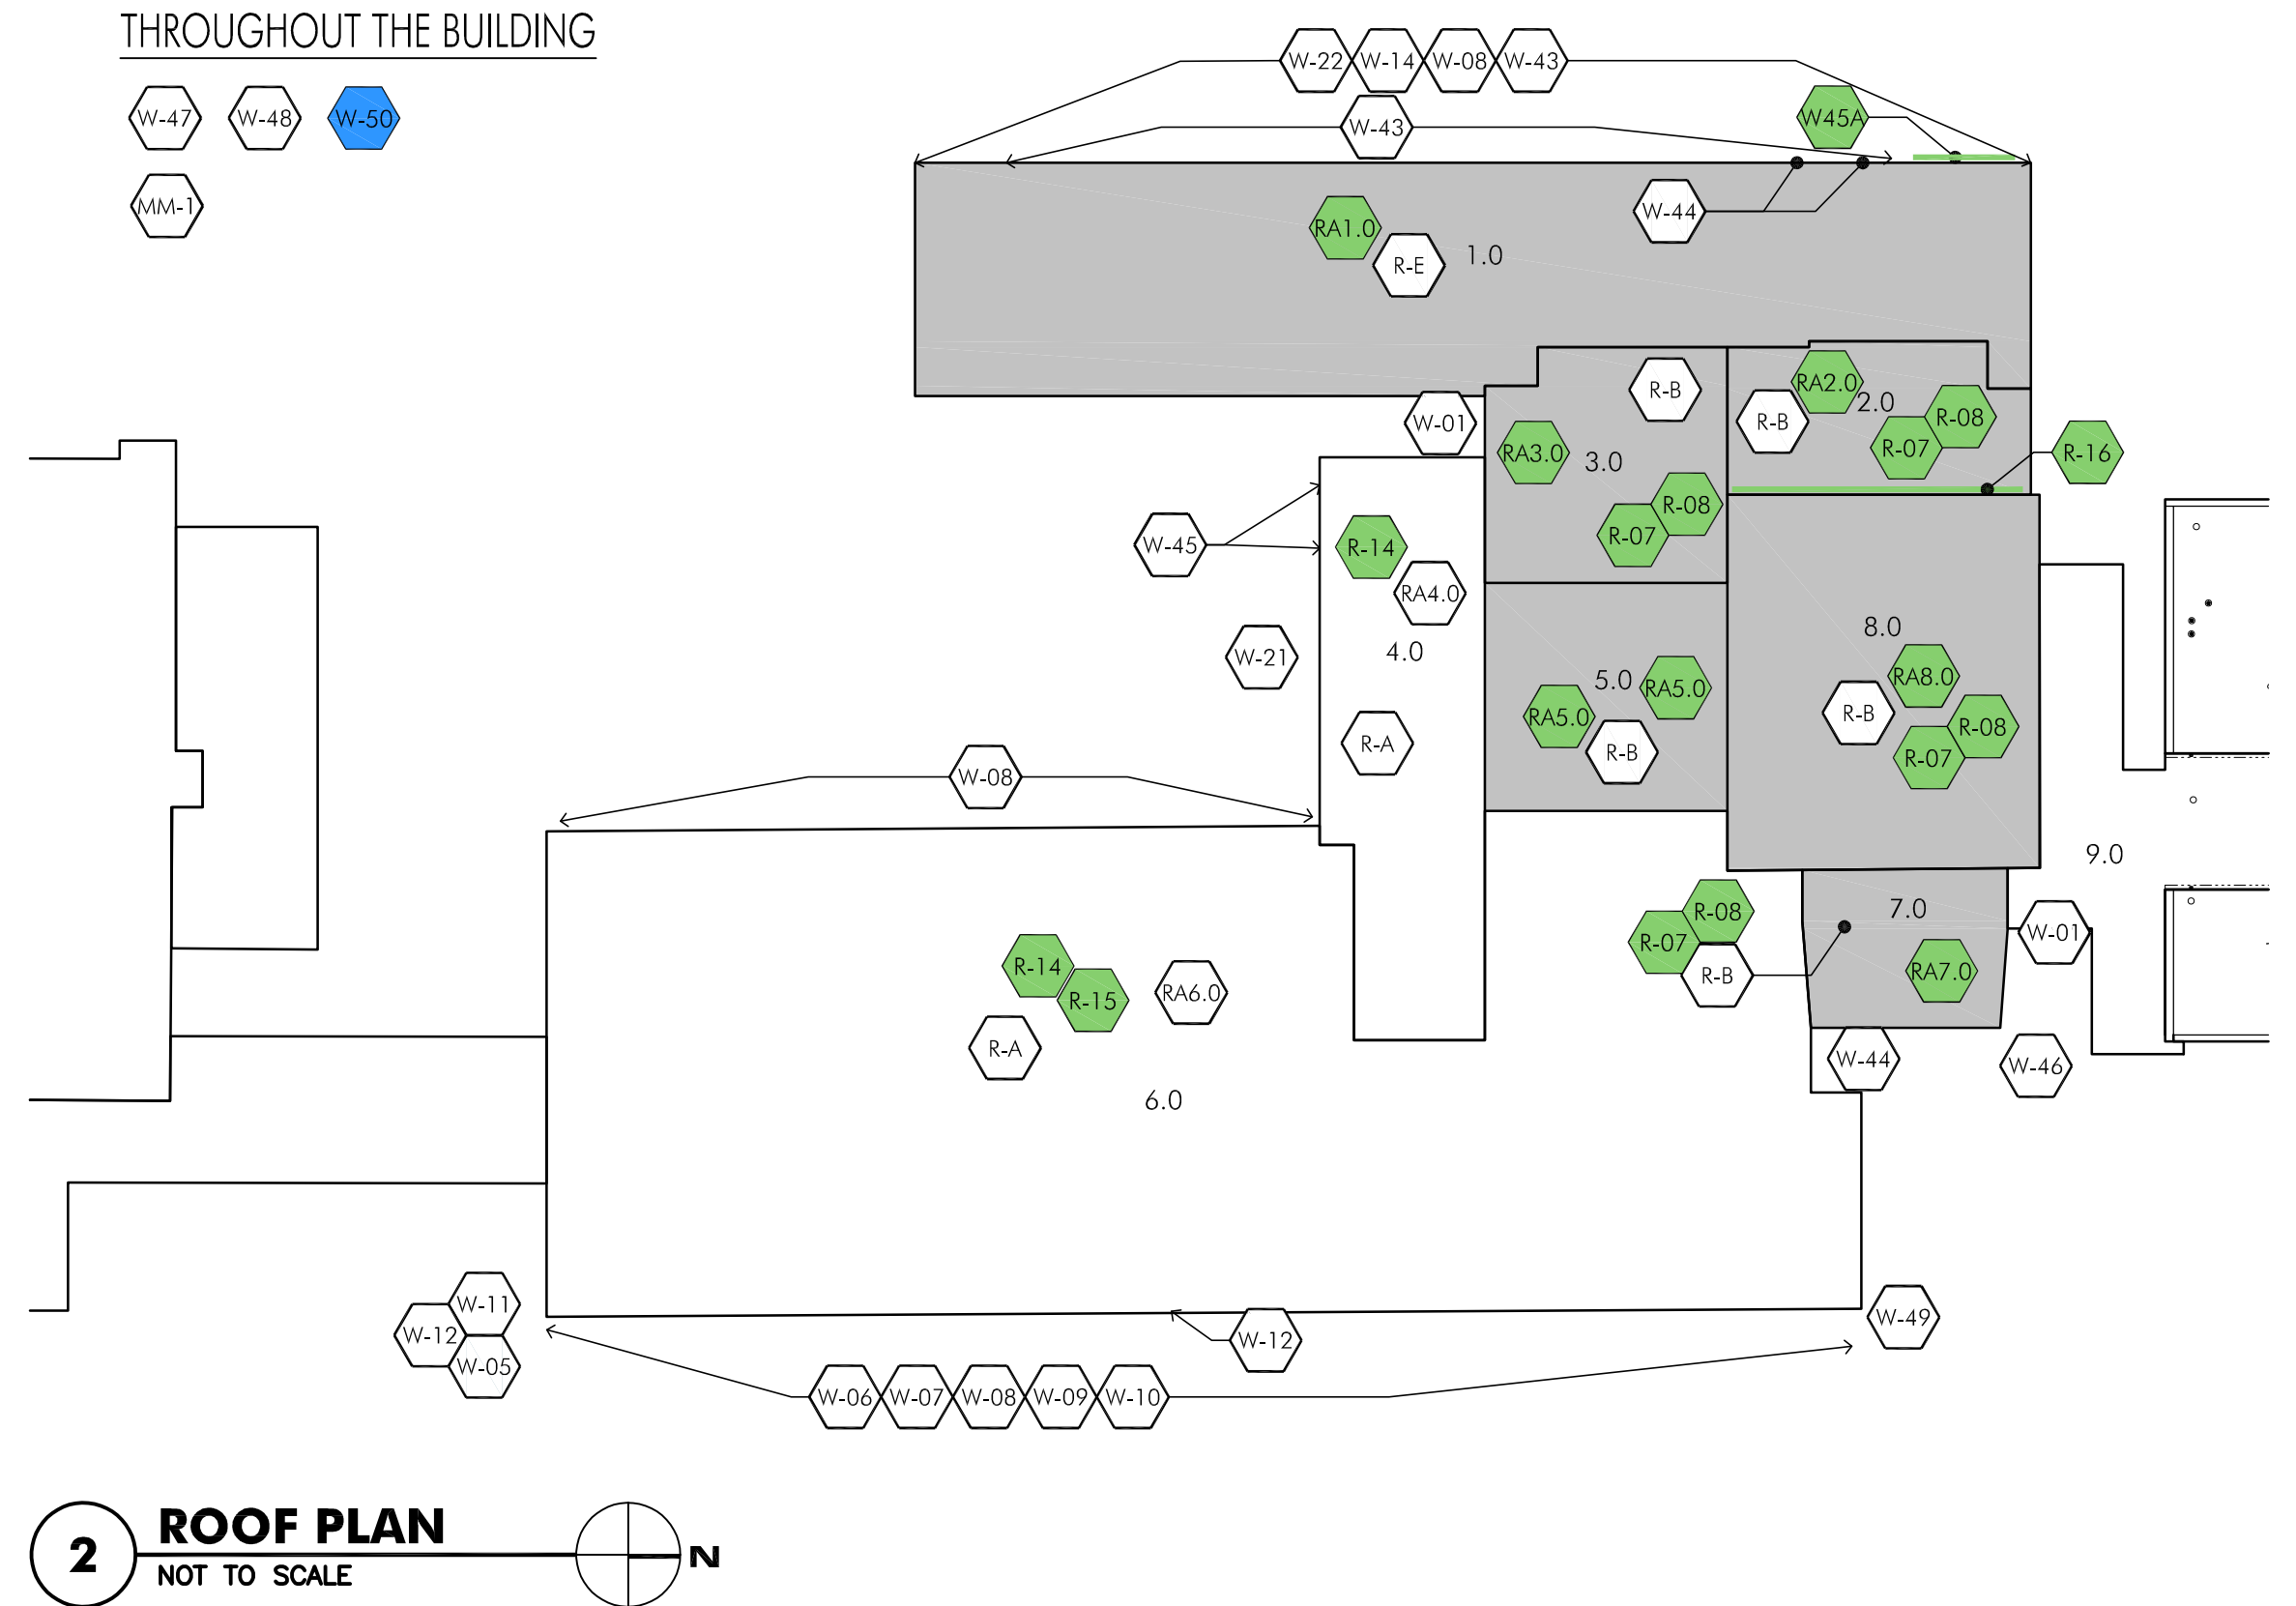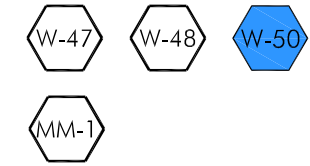



# Long Range Facility Plan Updates

## BETSY ROSS ELEMENTARY SCHOOL

THROUGHOUT THE BUILDING

A-29 A-30 A-36 EM-7 EM-9 EM-10 PM-6 PM-7


BUILDING WIDE

EM-1 EM-2 EM-3 EM-4 EM-5 EM-6 EM-8

MM-1 MM-2 MM-3 MM-4

INTERACTIVE WHITE BOARDS

A-09

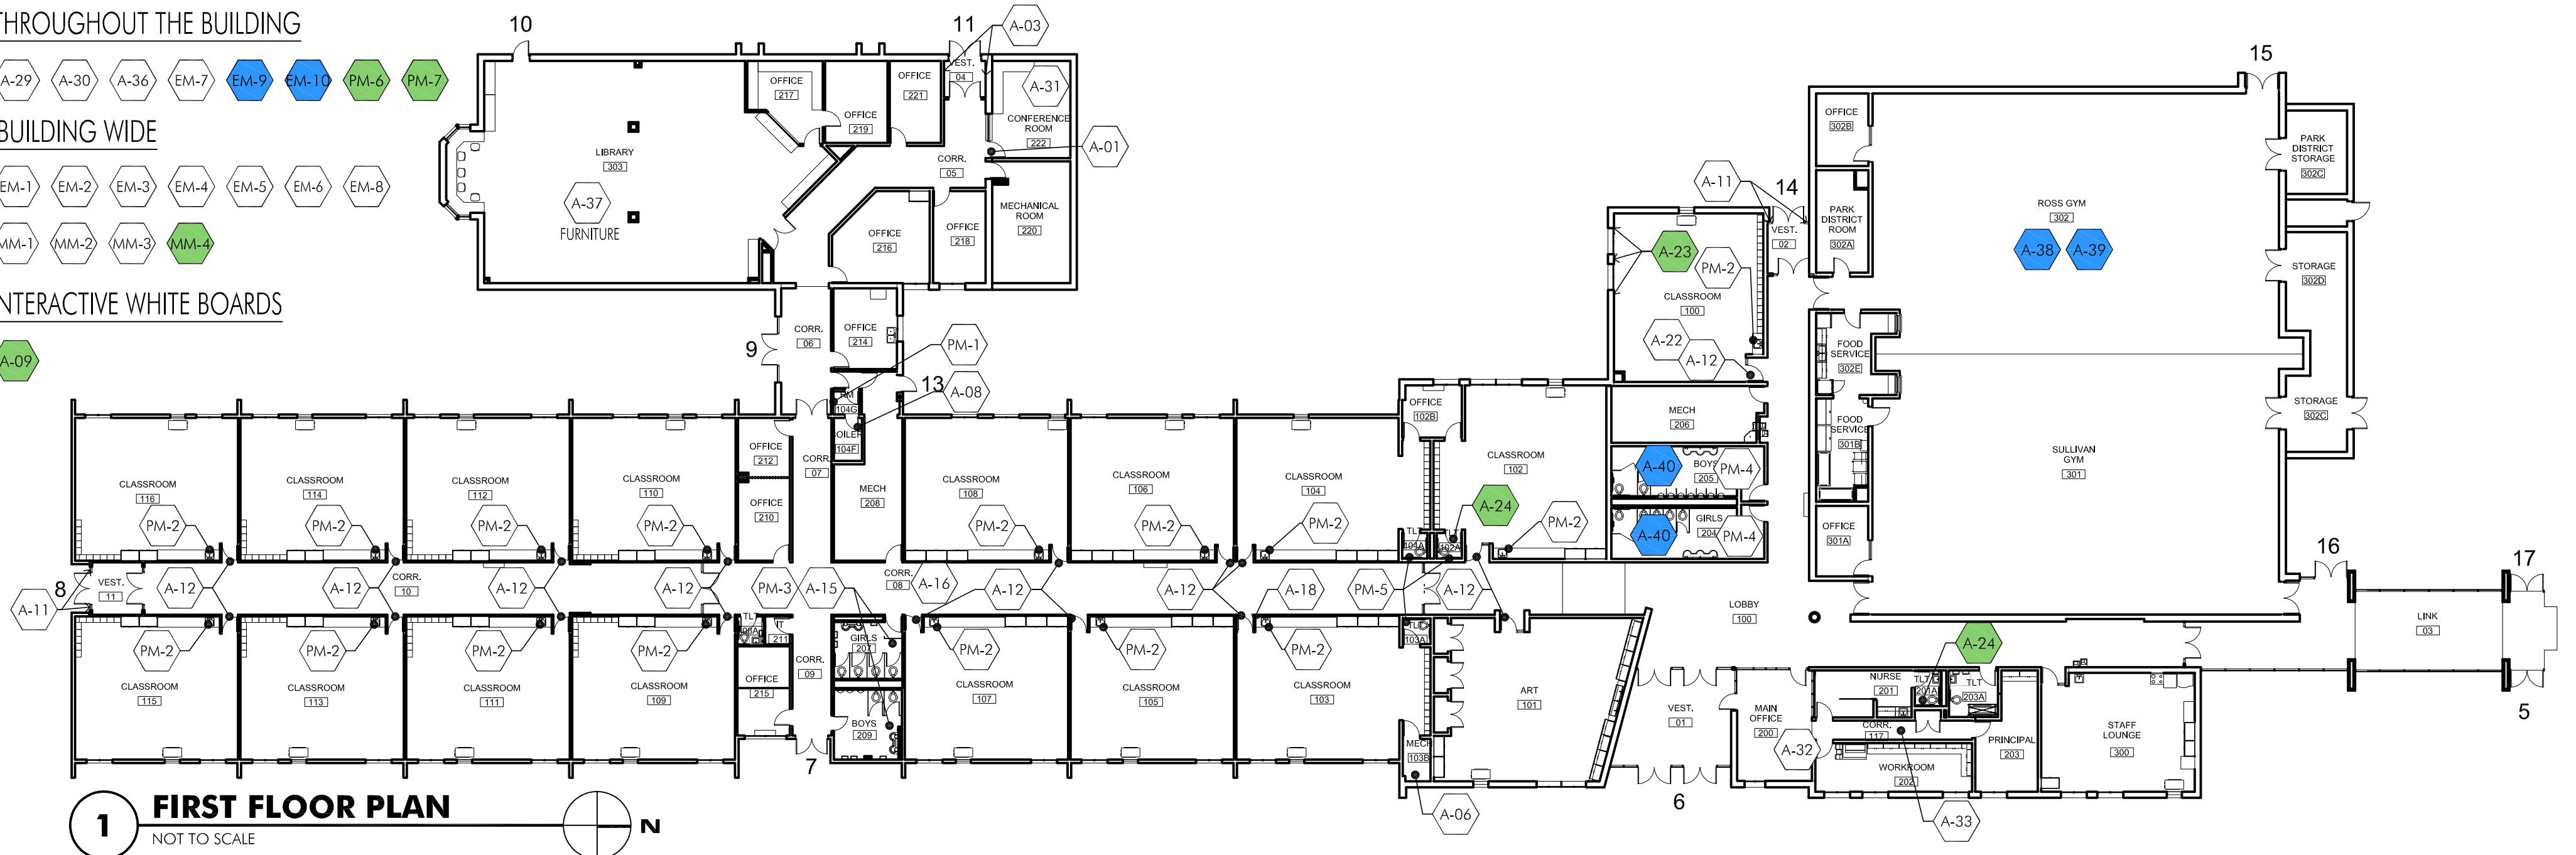


THROUGHOUT THE BUILDING

W-49 W-51

ROOF


MM-1 MM-2 MM-3 MM-4

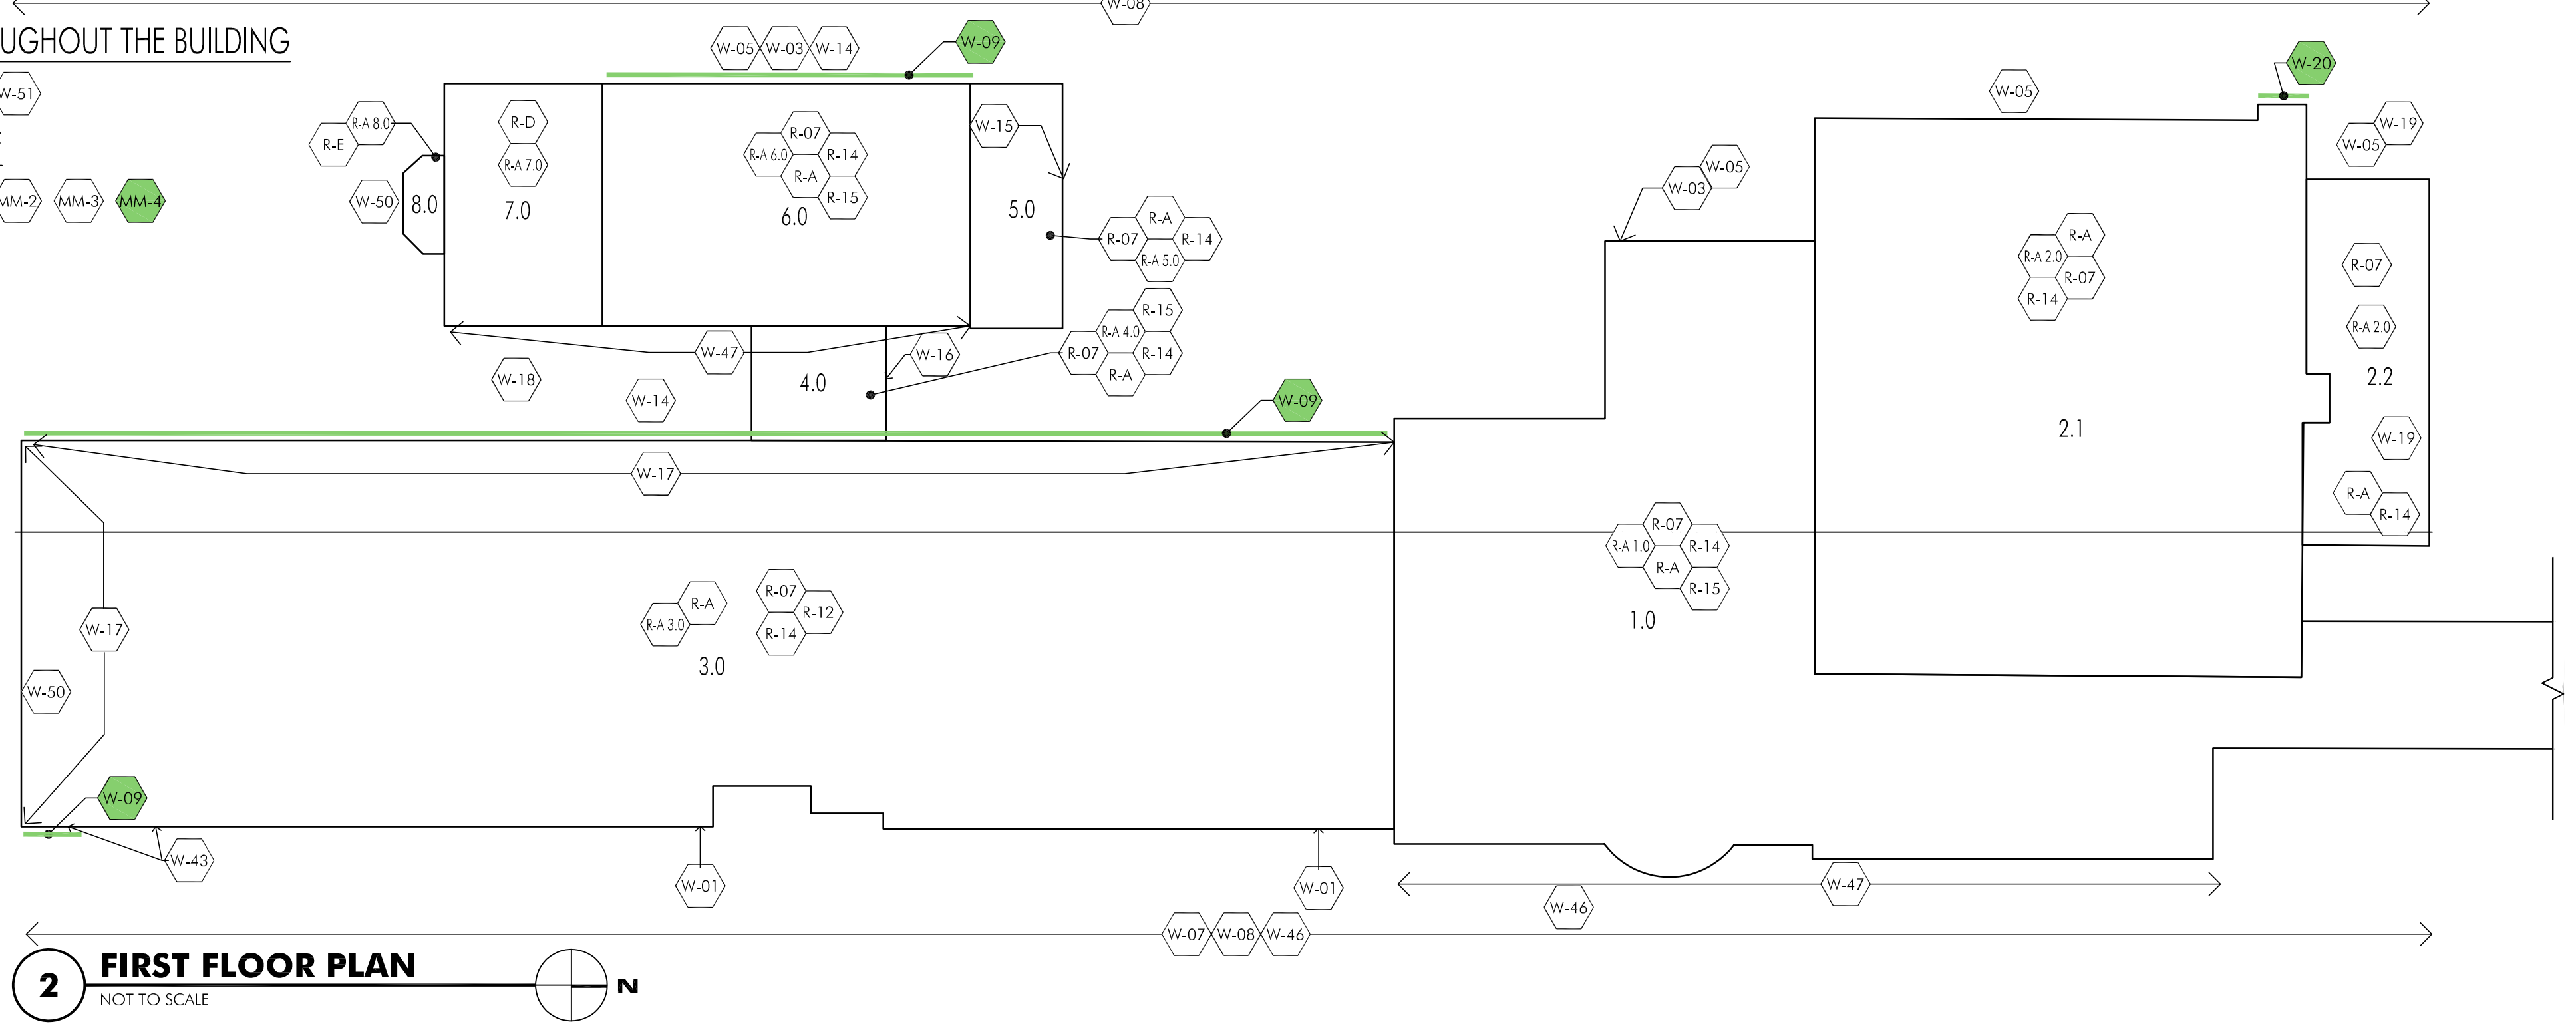

### Work Completed to Date

- Facility Plan Item Identification Tag
- S-#** Site Item
- W-#** Building Envelope (Walls / Masonry)
- R-#** Building Envelope (Roofing)
- A-#** Architectural
- EM-#** Electrical
- MM-#** Mechanical
- PM-#** Plumbing
- FPM-#** Fire Protection

- Building Footprint
- Completed Items
- Remaining Items
- New Items
- Roof Replacement Complete

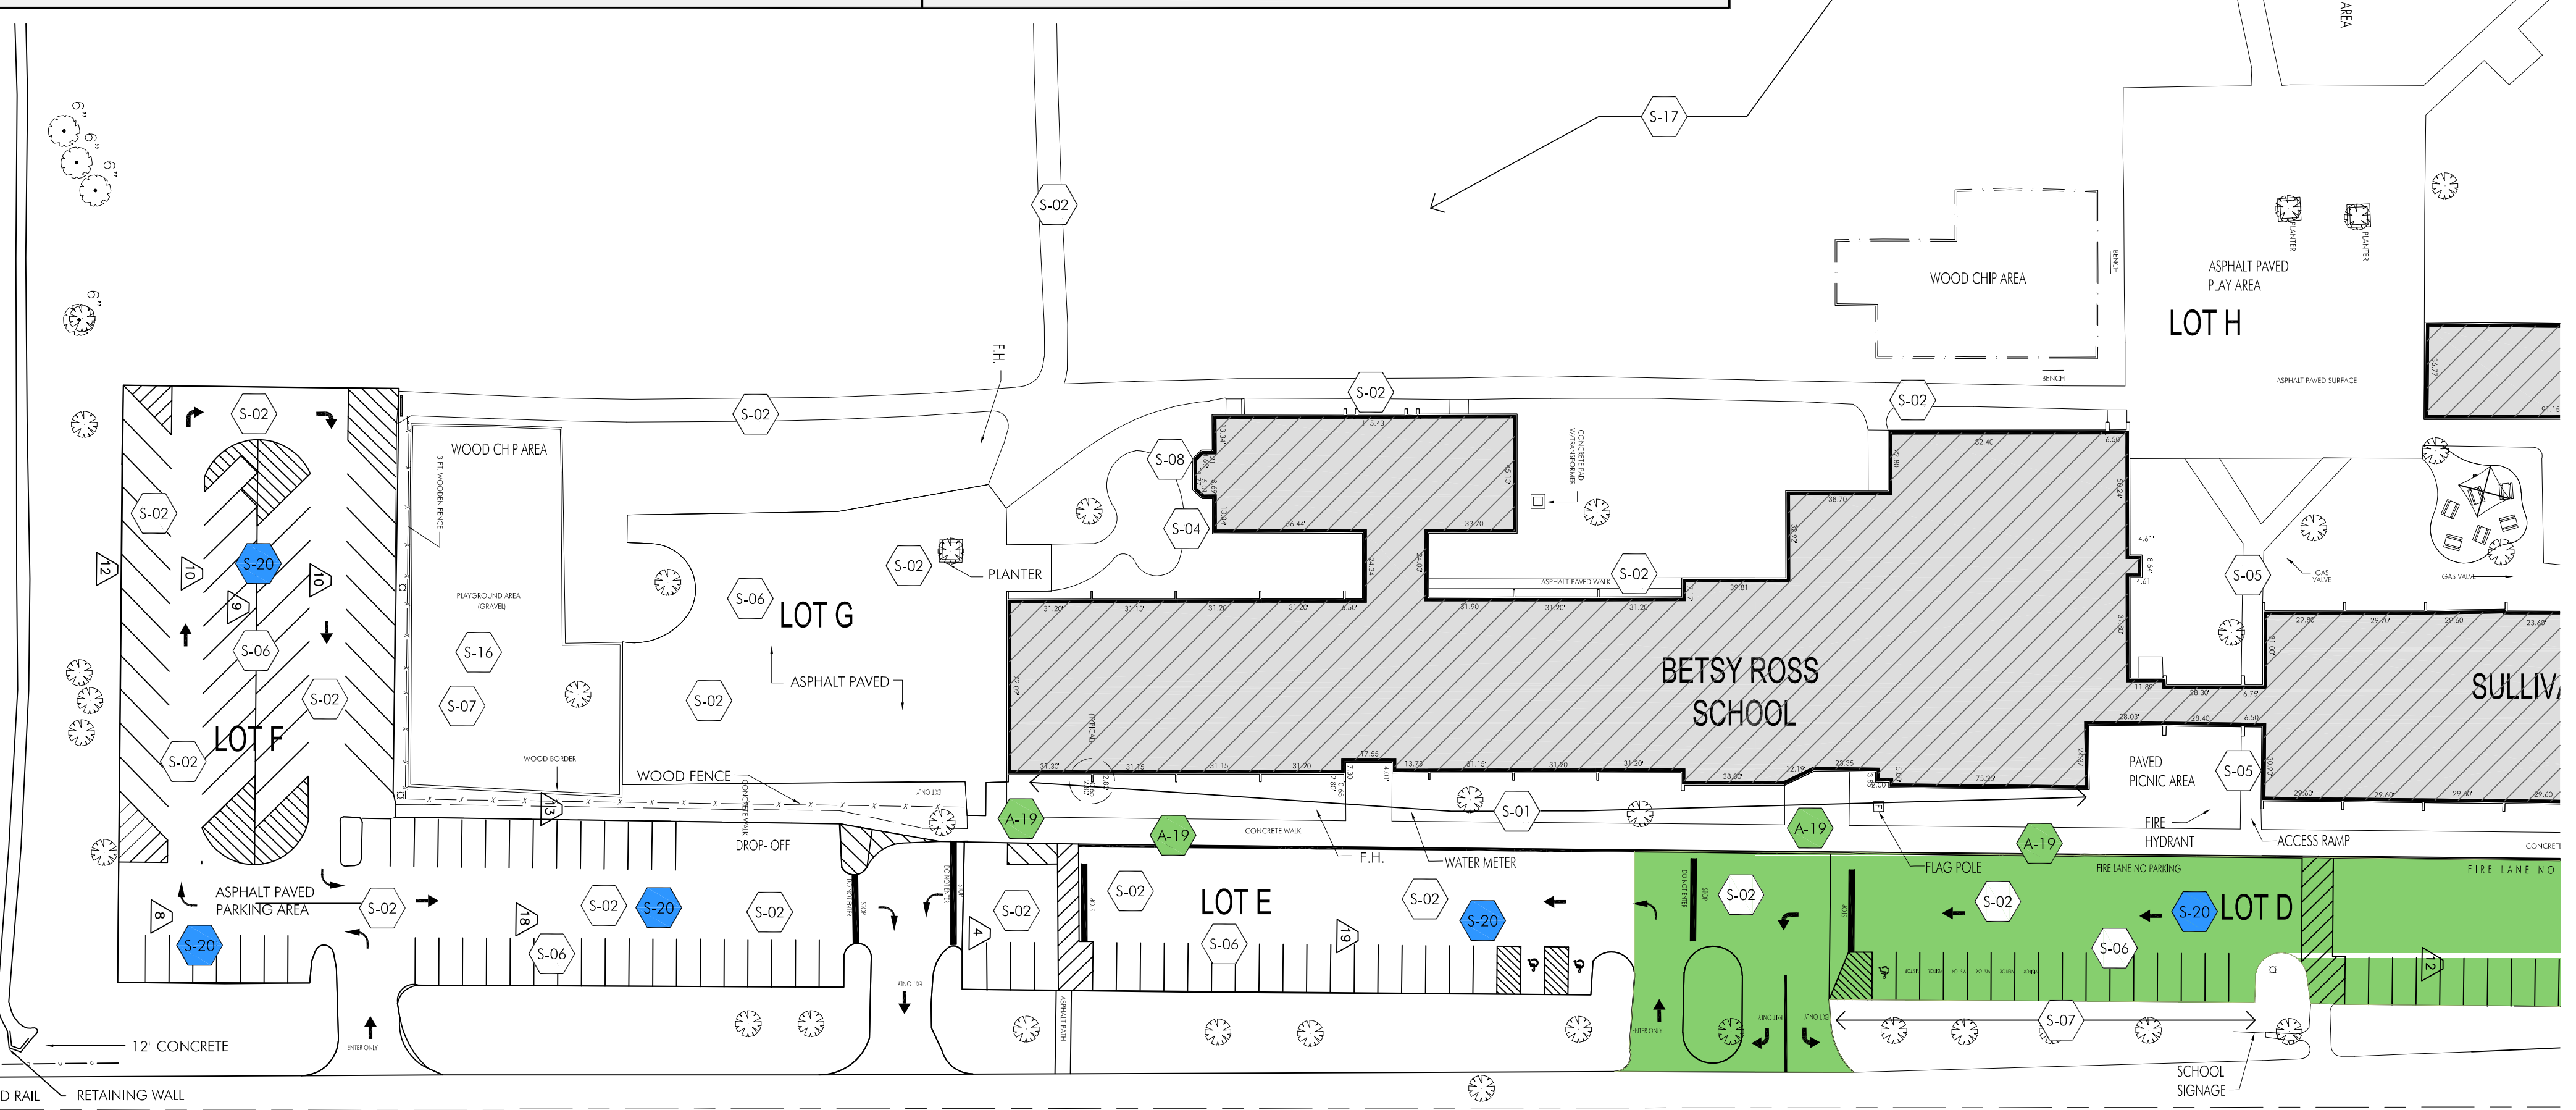








# Long Range Facility Plan Updates

## EISENHOWER ELEMENTARY SCHOOL


THROUGHOUT THE BUILDING

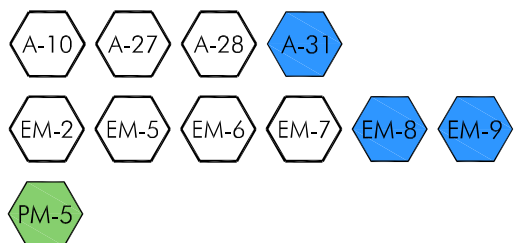

INTERACTIVE WHITE BOARDS




**1 FIRST FLOOR PLAN**  
NOT TO SCALE

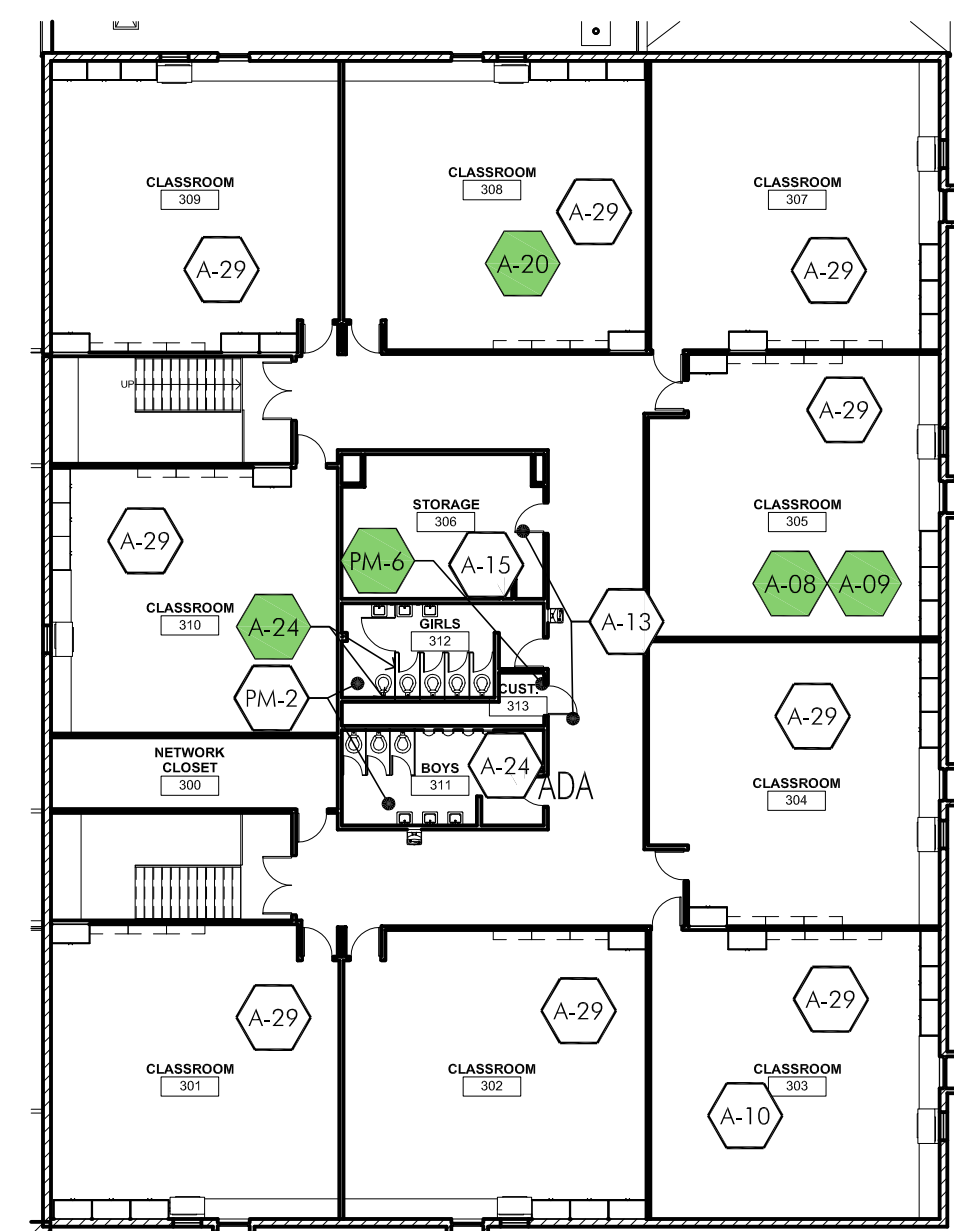

**2 SECOND FLOOR PLAN**  
NOT TO SCALE

THROUGHOUT THE BUILDING

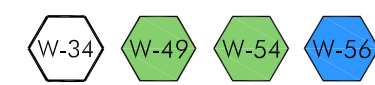

**3 ROOF PLAN**  
NOT TO SCALE

### Work Completed to Date

Facility Plan Item Identification Tag

- S-#** Site Item
- W-#** Building Envelope (Walls / Masonry)
- R-#** Building Envelope (Roofing)
- A-#** Architectural
- EM-#** Electrical
- MM-#** Mechanical
- PM-#** Plumbing
- FPM-#** Fire Protection


Building Footprint

Completed Items

Remaining Items

New Items

Roof Replacement Complete

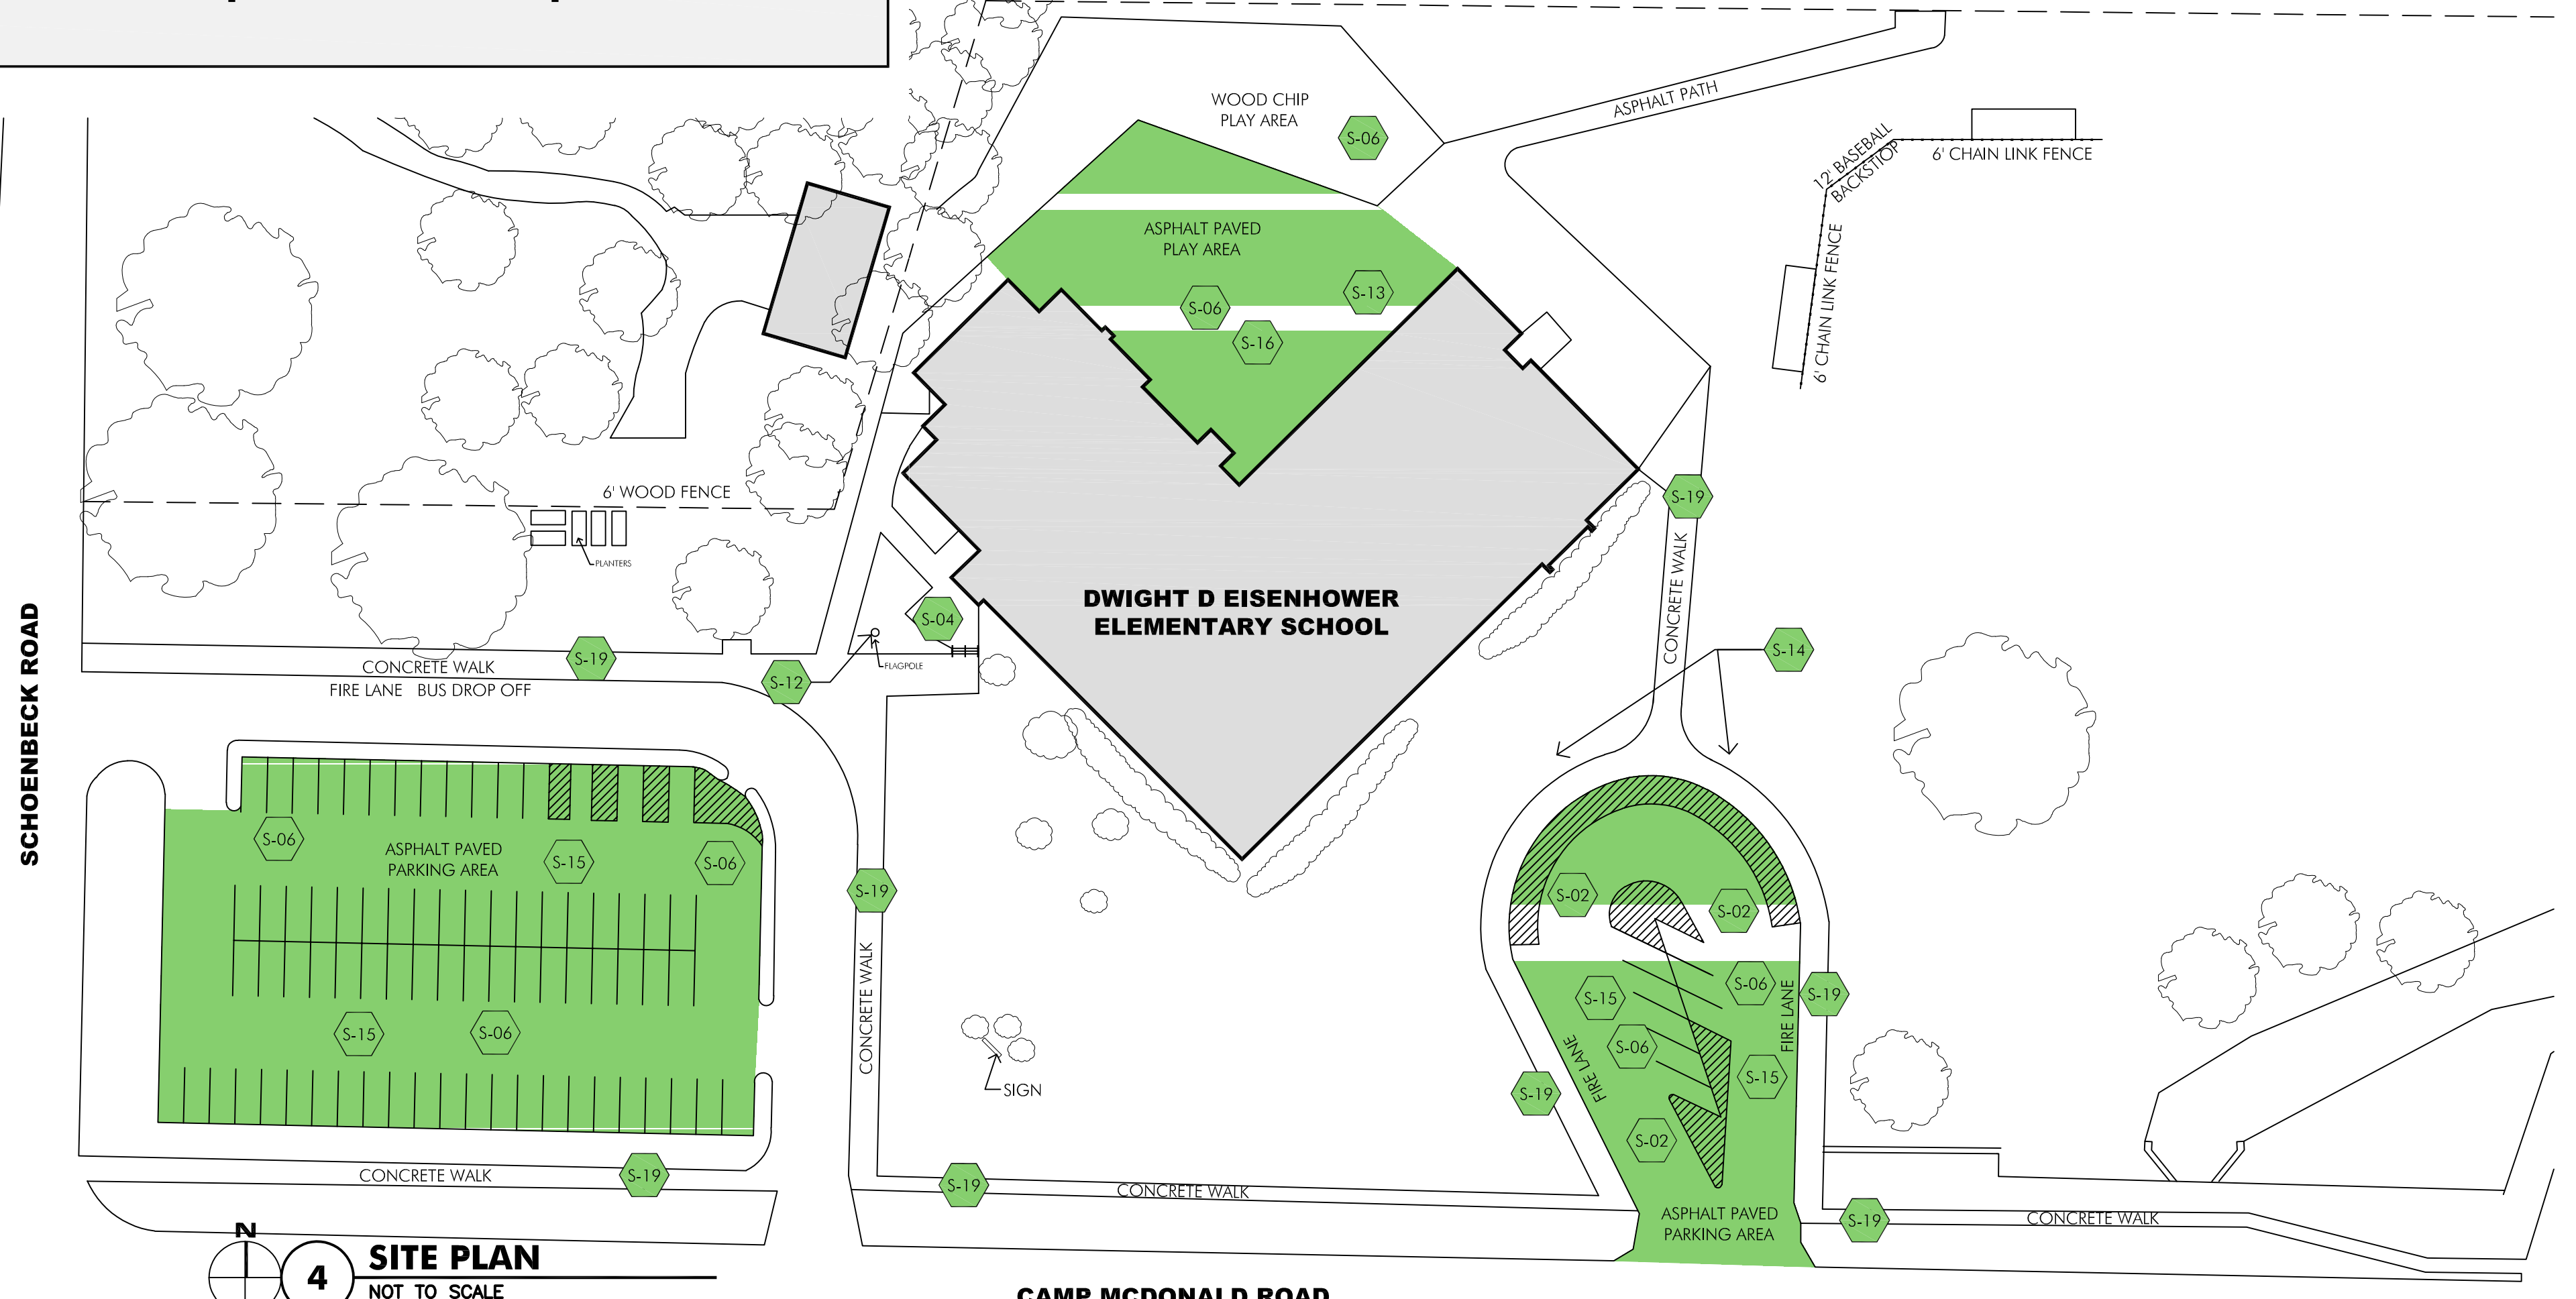

**4 SITE PLAN**  
NOT TO SCALE