


NORTHWEST ARCTIC BOROUGH SCHOOL DISTRICT
DEERING REPLACEMENT SCHOOL
CONCEPT DESIGN
 May 2, 2023

PROGRAM LEGEND

- CLASSROOMS & GROUP AREAS
- FLEXIBLE SPACES
- PHYSICAL EDUCATION
- ADMINISTRATION
- FOOD SERVICE
- BUILDING SUPPORT

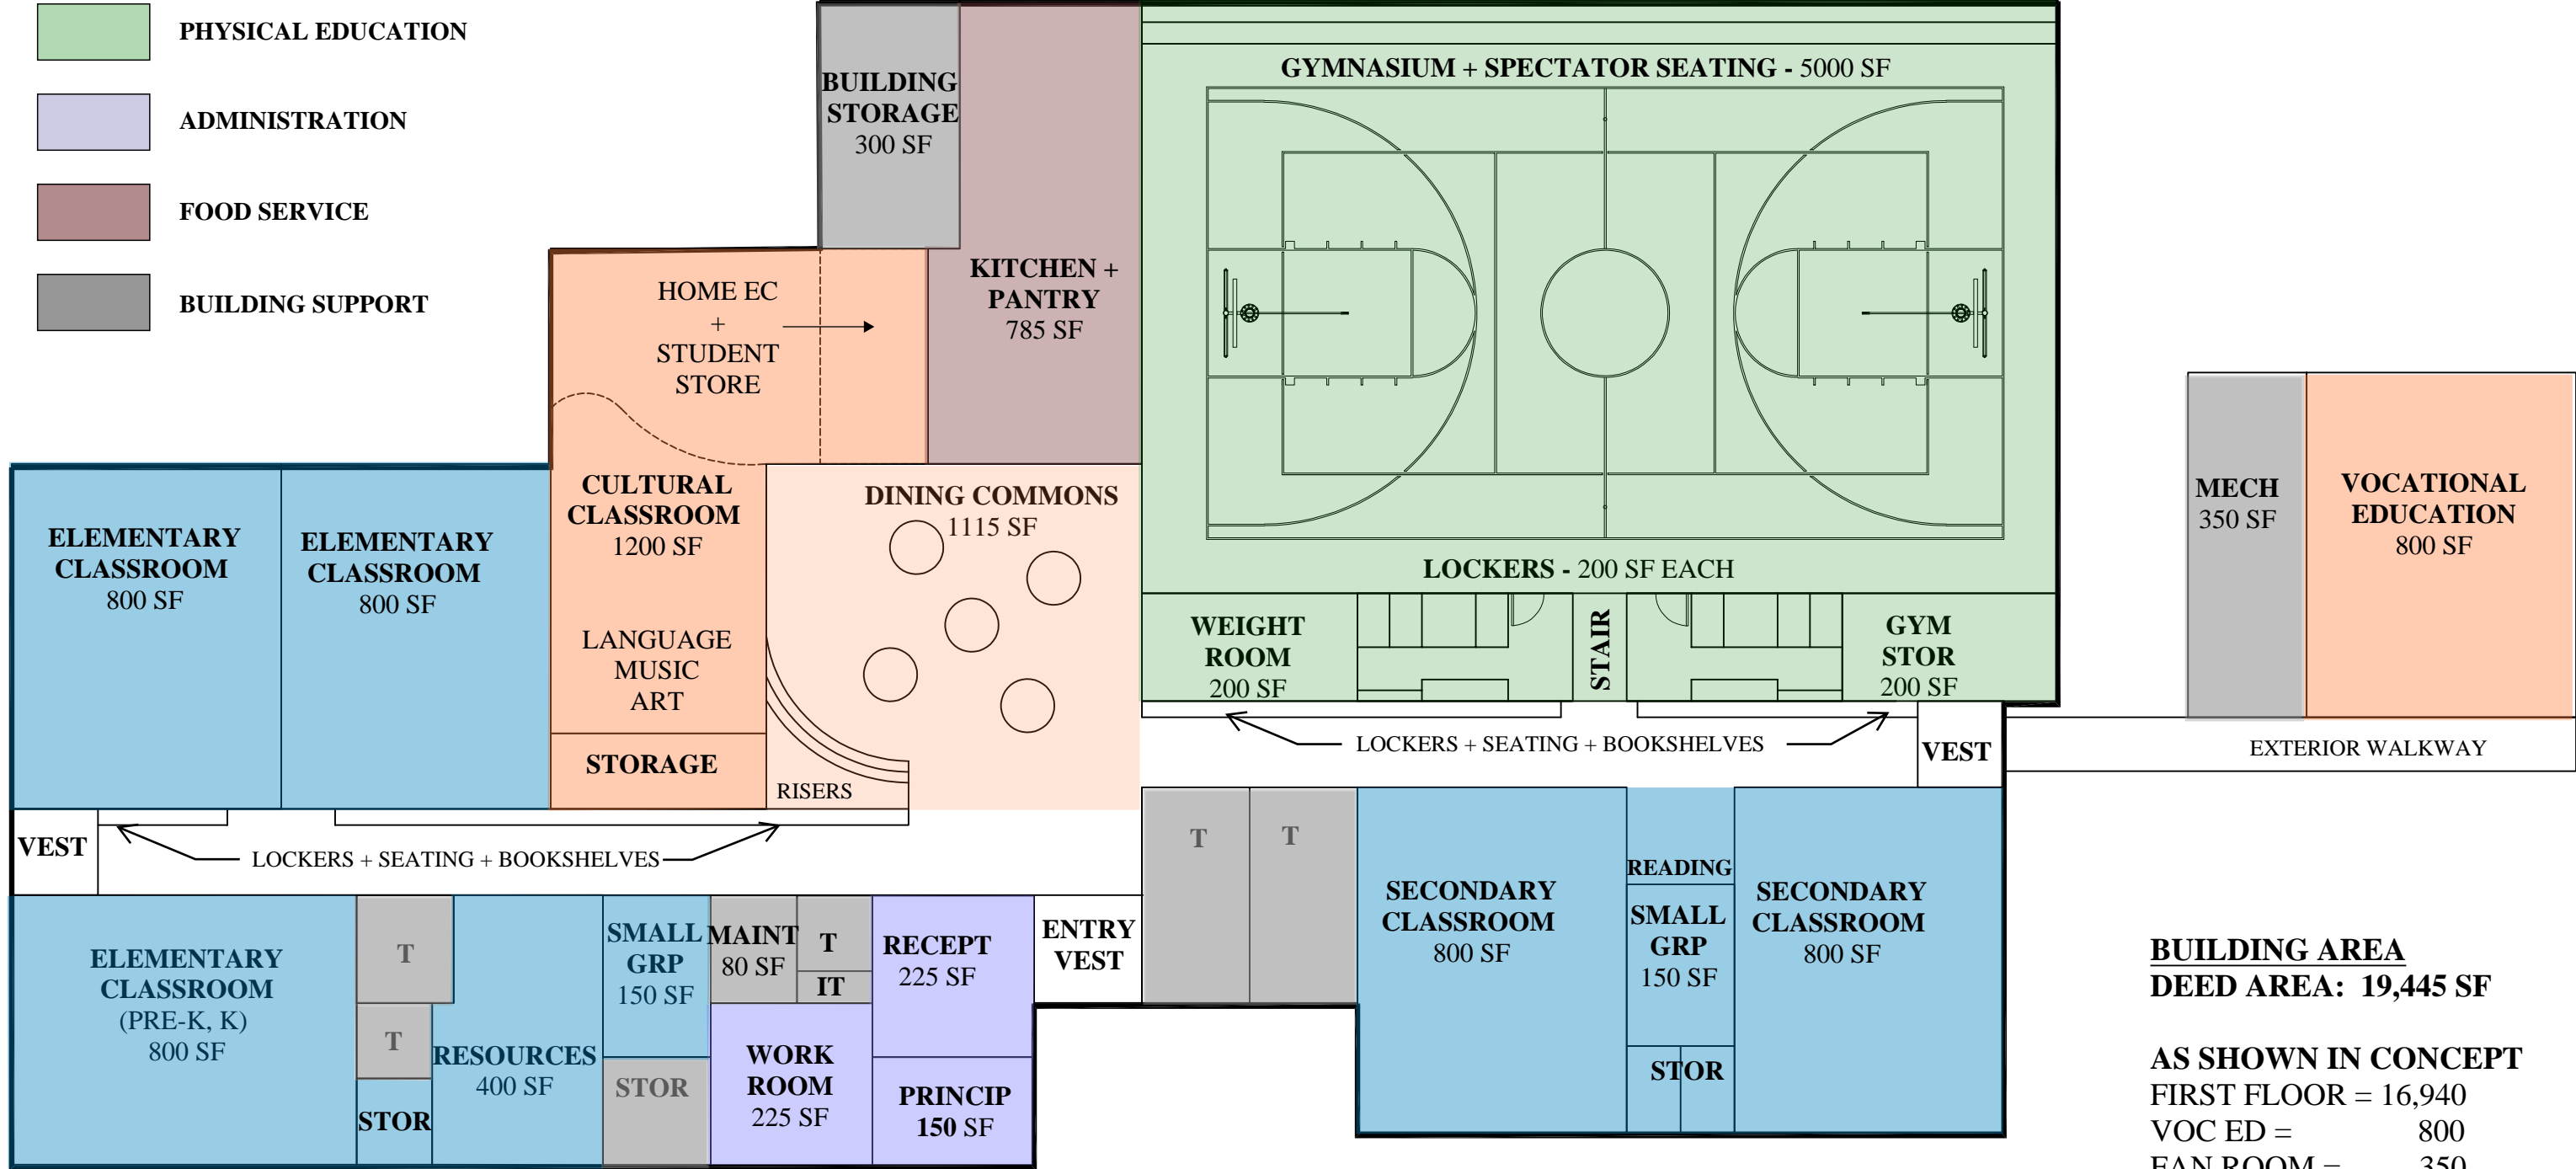

BUILDING AREA
DEED AREA: 19,445 SF

AS SHOWN IN CONCEPT

FIRST FLOOR =	16,940
VOC ED =	800
FAN ROOM =	350
MECHANICAL =	350
GROSSING =	920
TOTAL =	19,325 SF

Deering K-12 Replacement School
DEED FY'24 CIP Application
Site Selection Evaluation Report August 2022

