



TRUSSWORK COPY

COLOR SPECS:

- ☐ White (Background)
- ☒ 197 Lt. Navy (Copy/Logo)

EXISTING SCOREBOARD



10048 EASTHAVEN BLVD. HOUSTON, TX  
SPECTRUM-SCOREBOARDS.COM  
Spectrum Corporation is a Licensed Electrical Sign Contractor No. 18040

Ph: 713.944.6200  
Fax: 713.944.1290

CLIENT: WEST ORANGE STARKS HS  
SALES REP: STEPHEN GALVAN  
DATE: 9-24-14

LIGHTED ☒ D/F ☐ S/F ☐  
SO#: 000


JOB SCOPE: (1) NON-LIT TOP SIGN

DRAWING#: 14092401-02-P

DESIGNER:  
AG

SCALE: 3/8" = 1'-0"

PAGE #  
1

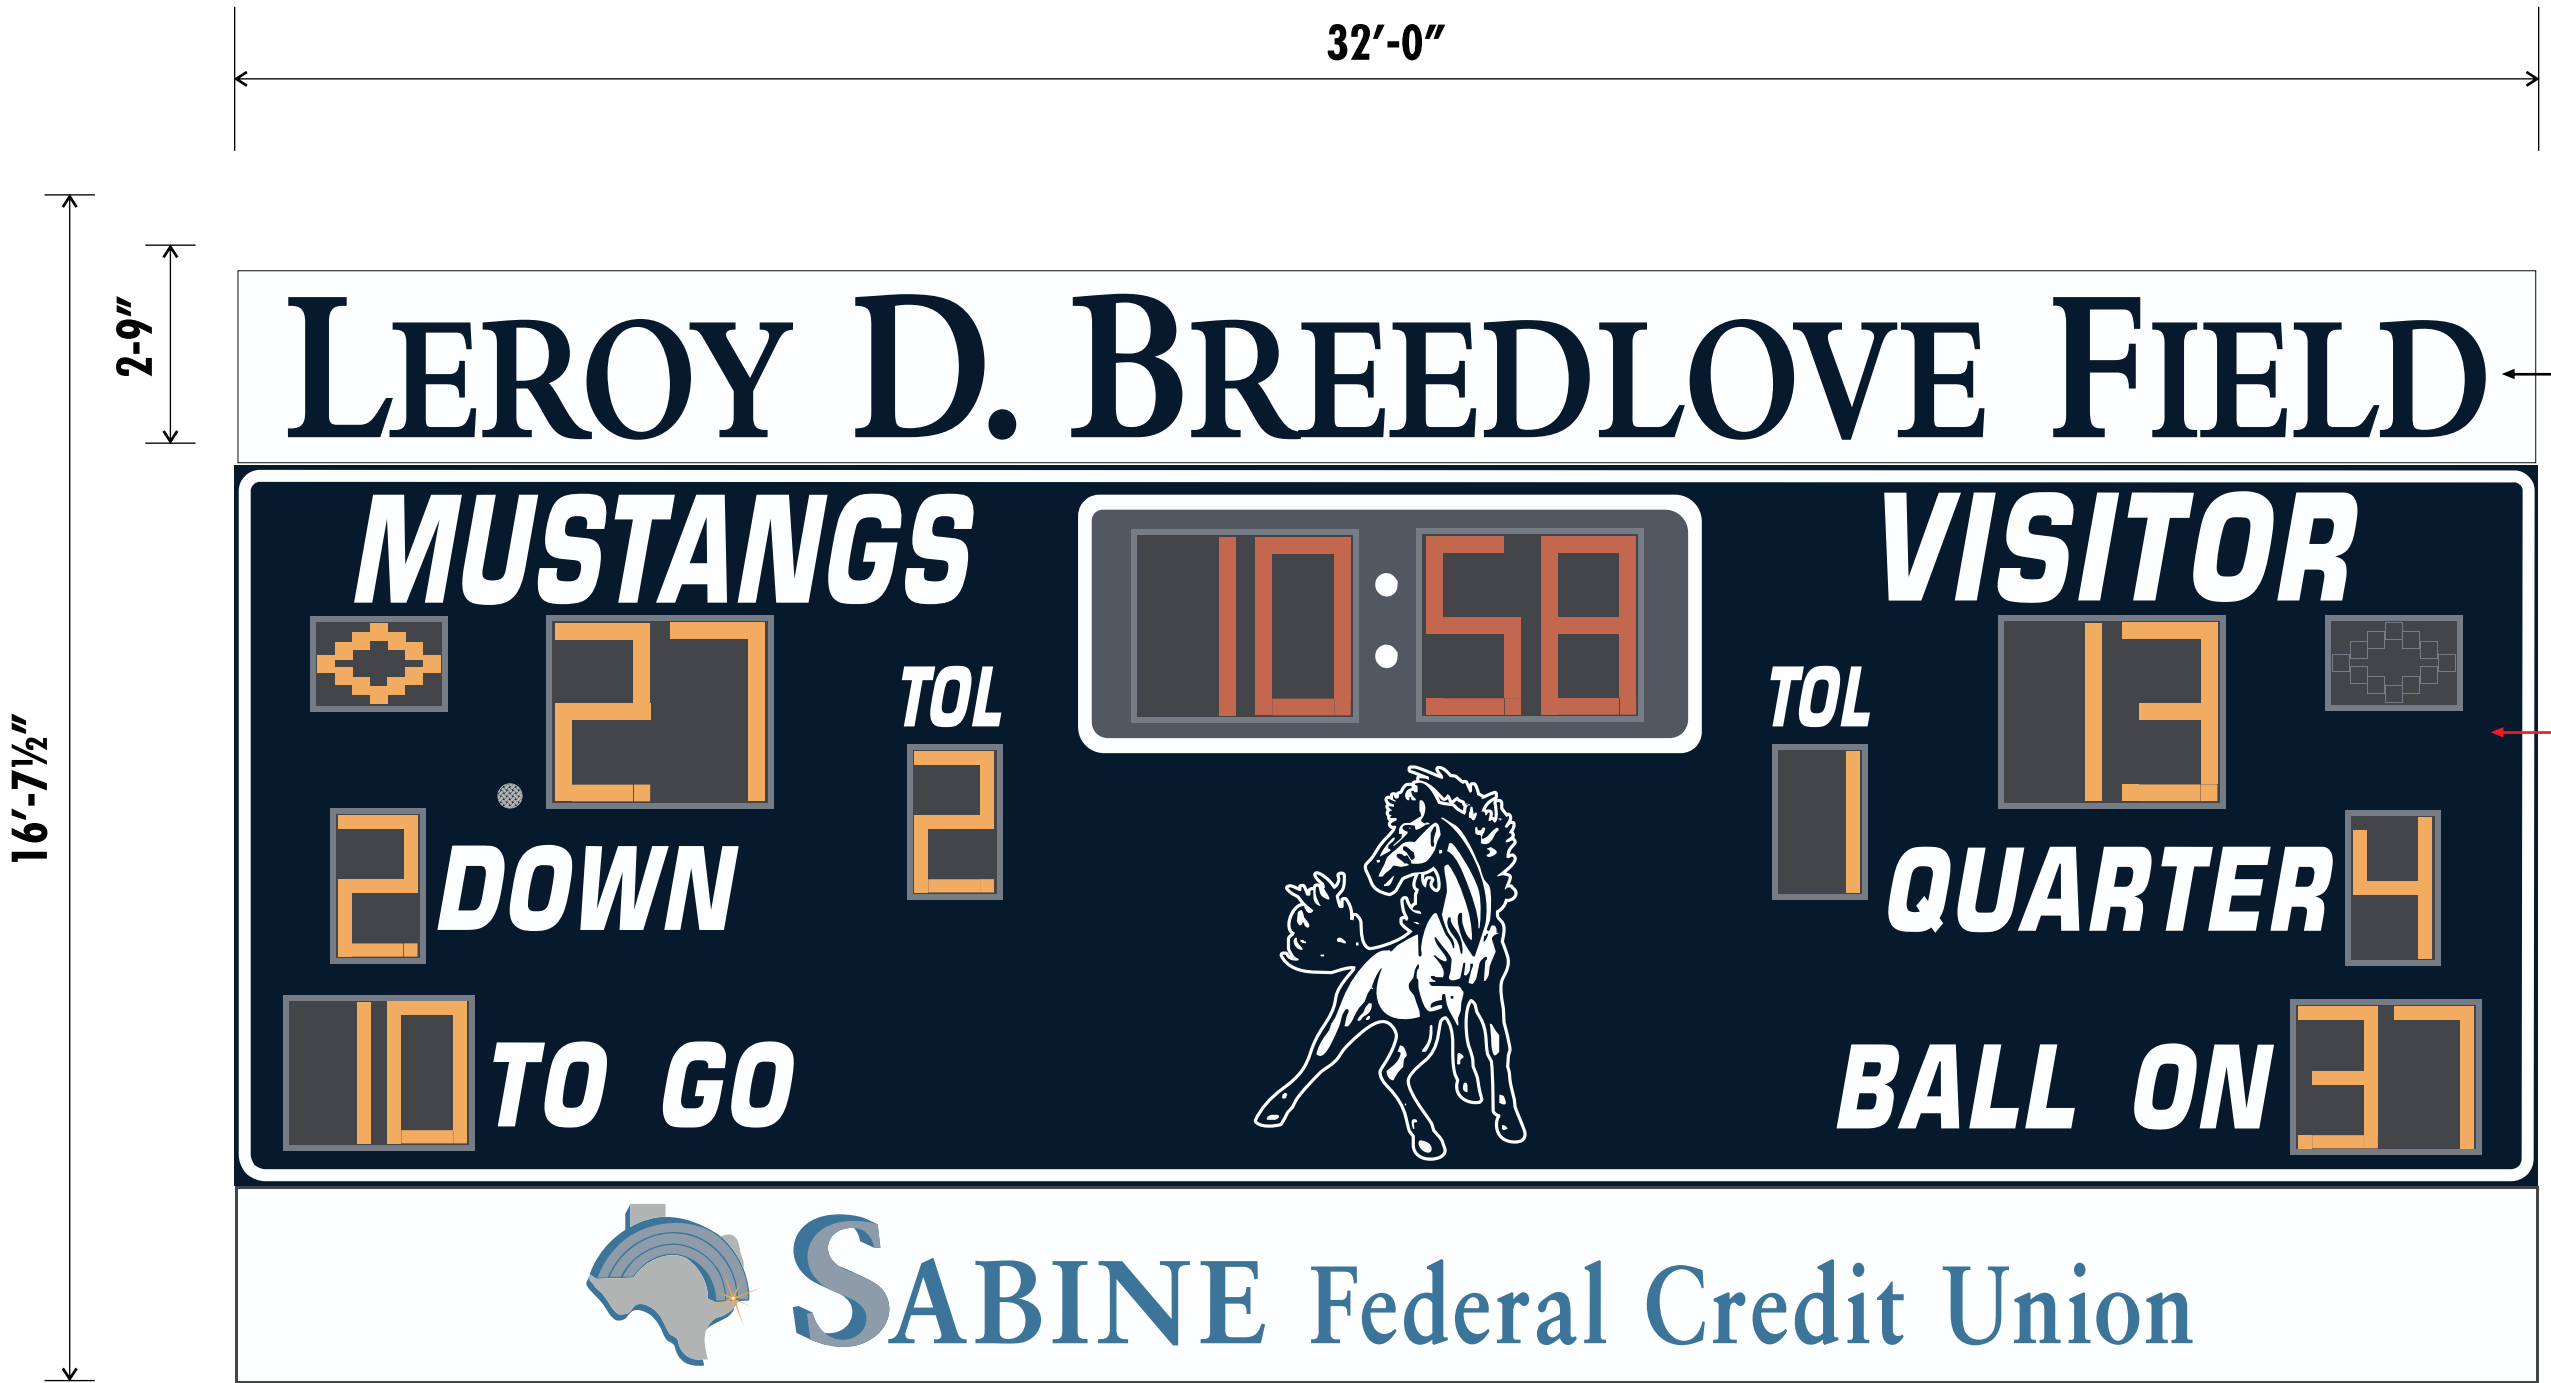

TRUSSWORK COPY

COLOR SPECS:

- White (Background)
- 197 Lt. Navy (Copy/Logo)

EXISTING SCOREBOARD



10048 EASTHAVEN BLVD. HOUSTON, TX  
SPECTRUM-SCOREBOARDS.COM  
Spectrum Corporation is a Licensed Electrical Sign Contractor No. 18040

Ph: 713.944.6200  
Fax: 713.944.1290

CLIENT: WEST ORANGE STARKS HS  
SALES REP: STEPHEN GALVAN  
DATE: 9-24-14

LIGHTED ☒ D/F ☐ S/F ☐  
SO#: 000

JOB SCOPE: (1) NON-LIT TOP SIGN

DRAWING#: 14092401-02-P

DESIGNER:  
AG

SCALE: 3/8" = 1'-0"

PAGE #  
2



48'-0"

2'-0"

DAN R. HOOKS STADIUM  
LEROY D. BREEDLOVE FIELD

ID SIGN PANEL

COLOR SPECS:

- ☐ White (Background)
- ☒ 197 Lt. Navy (Copy/Logo)
- ☐ 031 Med. Gray (Logo Detail)



10048 EASTHAVEN BLVD. HOUSTON, TX  
SPECTRUM-SCOREBOARDS.COM  
Spectrum Corporation is a Licensed Electrical Sign Contractor No. 18040

Ph: 713.944.6200  
Fax: 713.944.1290

CLIENT: WEST ORANGE STARKS HS  
SALES REP: STEPHEN GALVAN  
DATE: 9-24-14

LIGHTED ☒ D/F ☐ S/F ☐  
SO#: 000

JOB SCOPE: (1) ID PANEL w/VINYL GRAPHICS

DRAWING#: 14092401-02-P

DESIGNER:  
AG

SCALE: 3/8" = 1'-0"

PAGE #  
3