

# RIGHT OF WAY PARCEL LAYOUT


MINNESOTA DEPARTMENT OF TRANSPORTATION



Control Section: 7323 (238=238) 901  
 State Project: 7323-11RW  
 Owner: Independent School District #745

County: Stearns

Parcel Number: 24  
 Sheet 1 of 2  
 Scale 1 inch = 50 ft.

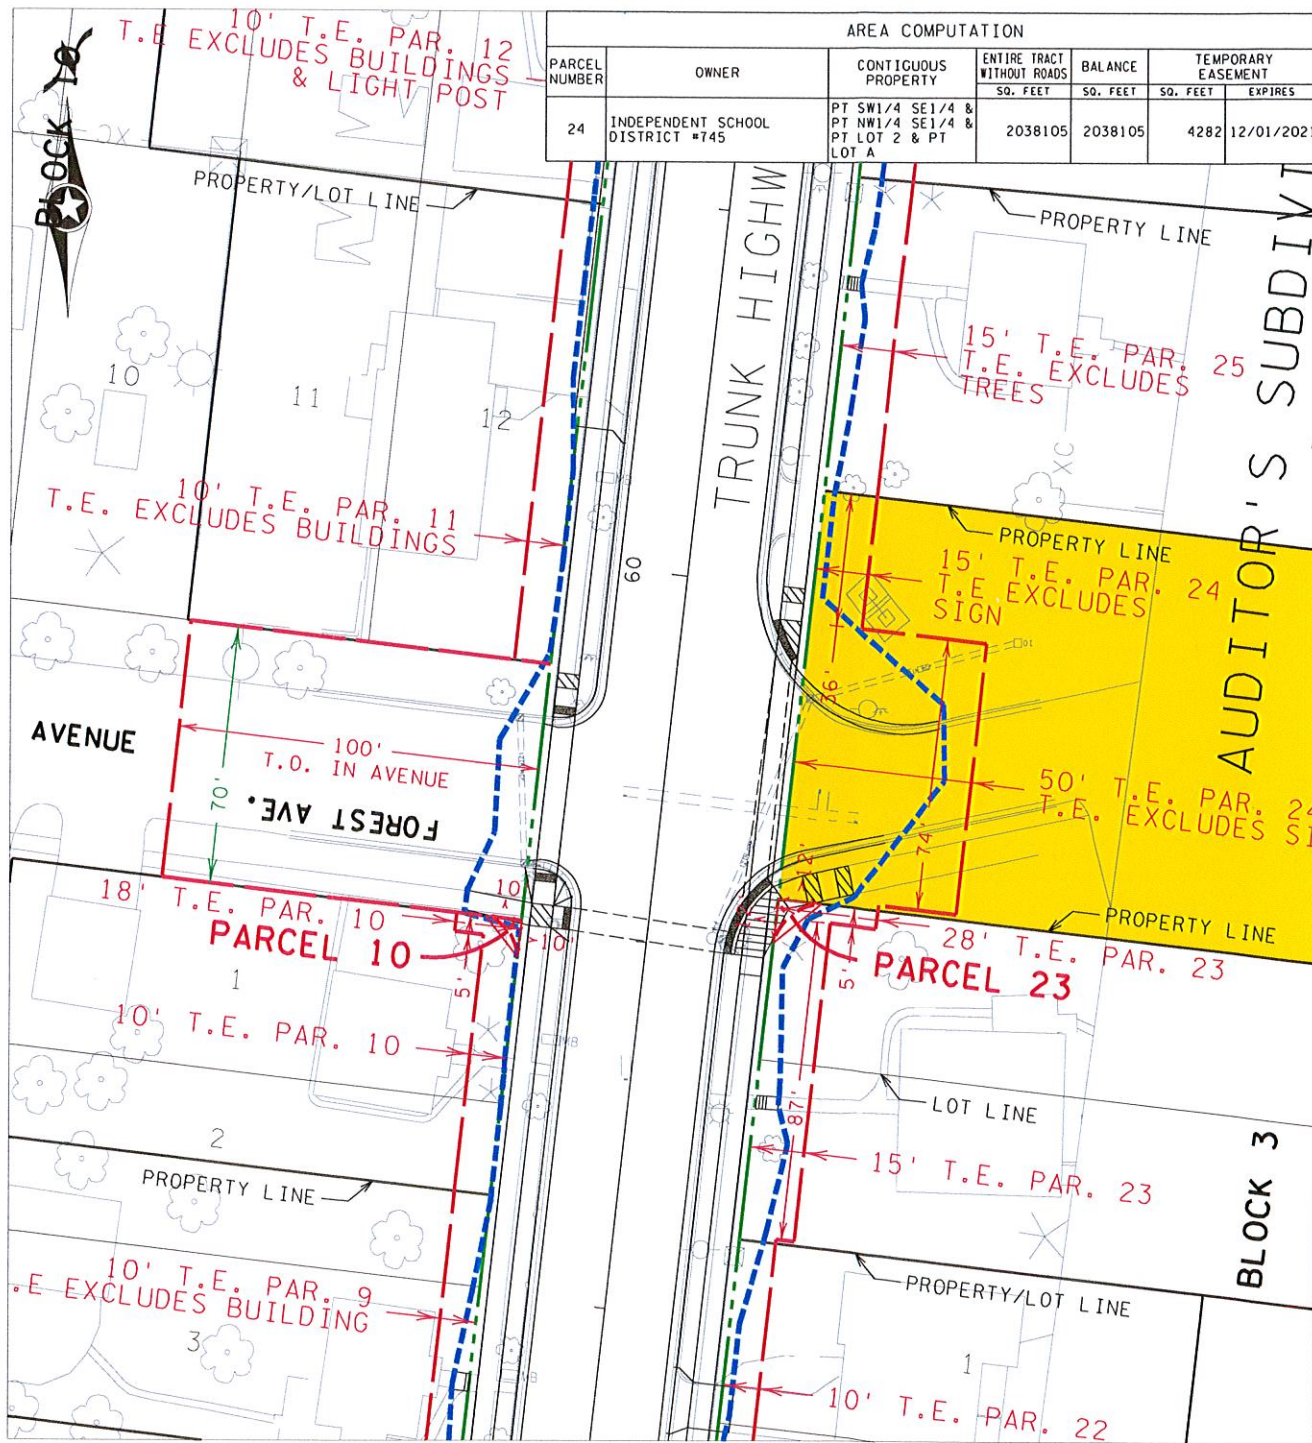

# RIGHT OF WAY PARCEL LAYOUT

MINNESOTA DEPARTMENT OF TRANSPORTATION



Control Section: 7323 (238=238) 901  
 State Project: 7323-11RW  
 Owner: Independent School District #745

County: Stearns

Parcel Number: 24  
 Sheet 2 of 2  
 Scale 1 inch = 50 ft.

