


EUCLID AVE

N WHEELING RD

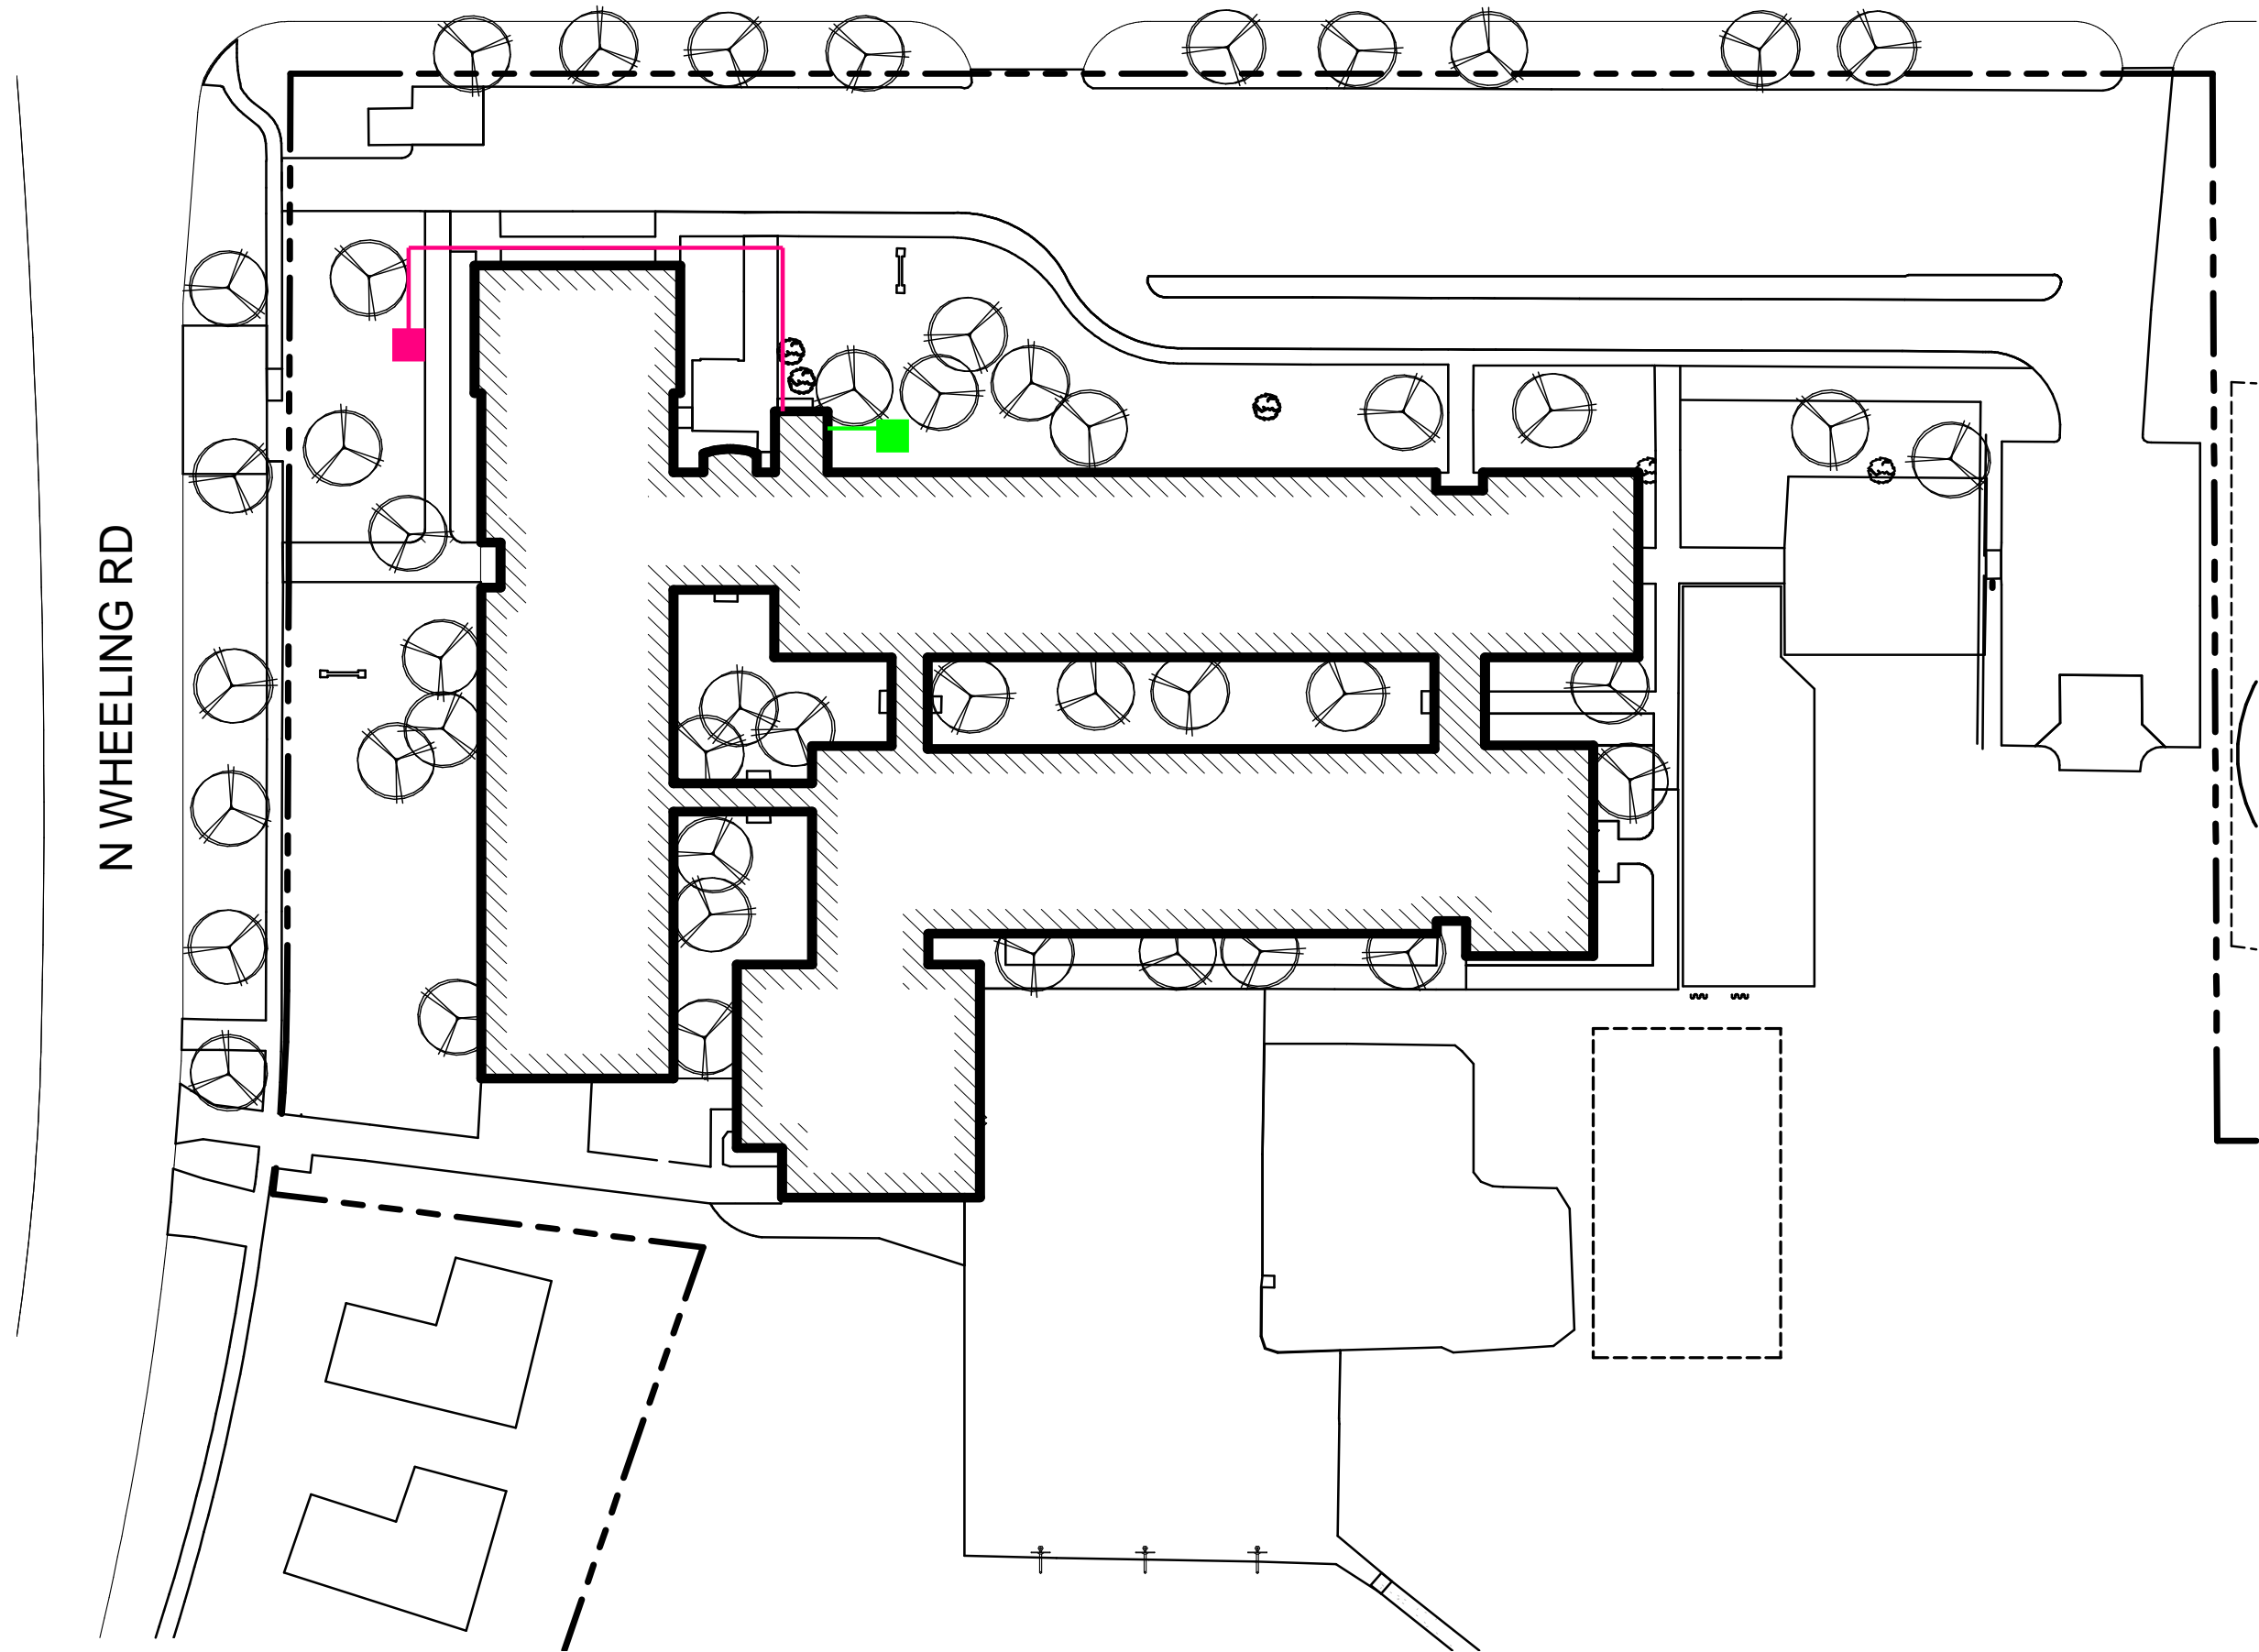

RIVER TRAILS SCHOOL DISTRICT 26
Job No. 22-3383.01

Published 05/23/24
©2023 FGM Architects Inc.

