

# **2017, 2021, and 2023 Bond Updates**



**Stephen Dorman, P.E.**  
**Vice-President, Sledge Engineering,**  
Public Hearing and Regular Board Meeting  
August 20, 2025

# 2023 Bond Celebrations



## Completed Summer 2025

- JMRS
- Operations Center
- Admin Roof/Solar

## Construction On Schedule

- JHS Front, Fine Arts, Ag
- JHS CTE & Gym
- Admin Annex
- Paw Prints



## Bond Financial Summary

- \$162 million spent to date
- \$18 million Summer 2025



# 2021 Bond Celebrations

## JMS

- a) Athletic Field (fertilize, stripe, goal posts – *scheduled to complete 8/29*)
- b) Weight Room (add flooring – *material purchased pending install*)
- c) Gyms (repainted)

## JHS

- a) Softball/Baseball - score tables, net replace (*schedule to complete 9/1*)
- b) 2024 Additions – completed 11-month warranty walk & starting Year 2 of operation (*Classroom Wing, Kitchen & Cafeteria, Field House Expansion*)



## Code Compliance Reminders

- a) All projects comply with City/County Codes and Permits
- b) Certificate of Occupancy issued by City of Jarrell (DCES, JMS, JHS) or 3<sup>rd</sup> Party Building Official (JRMS)


# 2017 Bond Celebrations

## JES:

- a) Remodel ARD Conference Room
- b) Remodel Reception Area
- c) Replace Carpet (and add walk off carpet at entrances)
- d) Granite Path for outdoor waiting area with path for afternoon release
- e) Marquee sign (*install October*)


## JHS:

- a) Replace Stadium Turf
- b) Resurface Track (*November*)
- c) Roof/Solar (\$800k out of \$3 million in 2017 Bond)

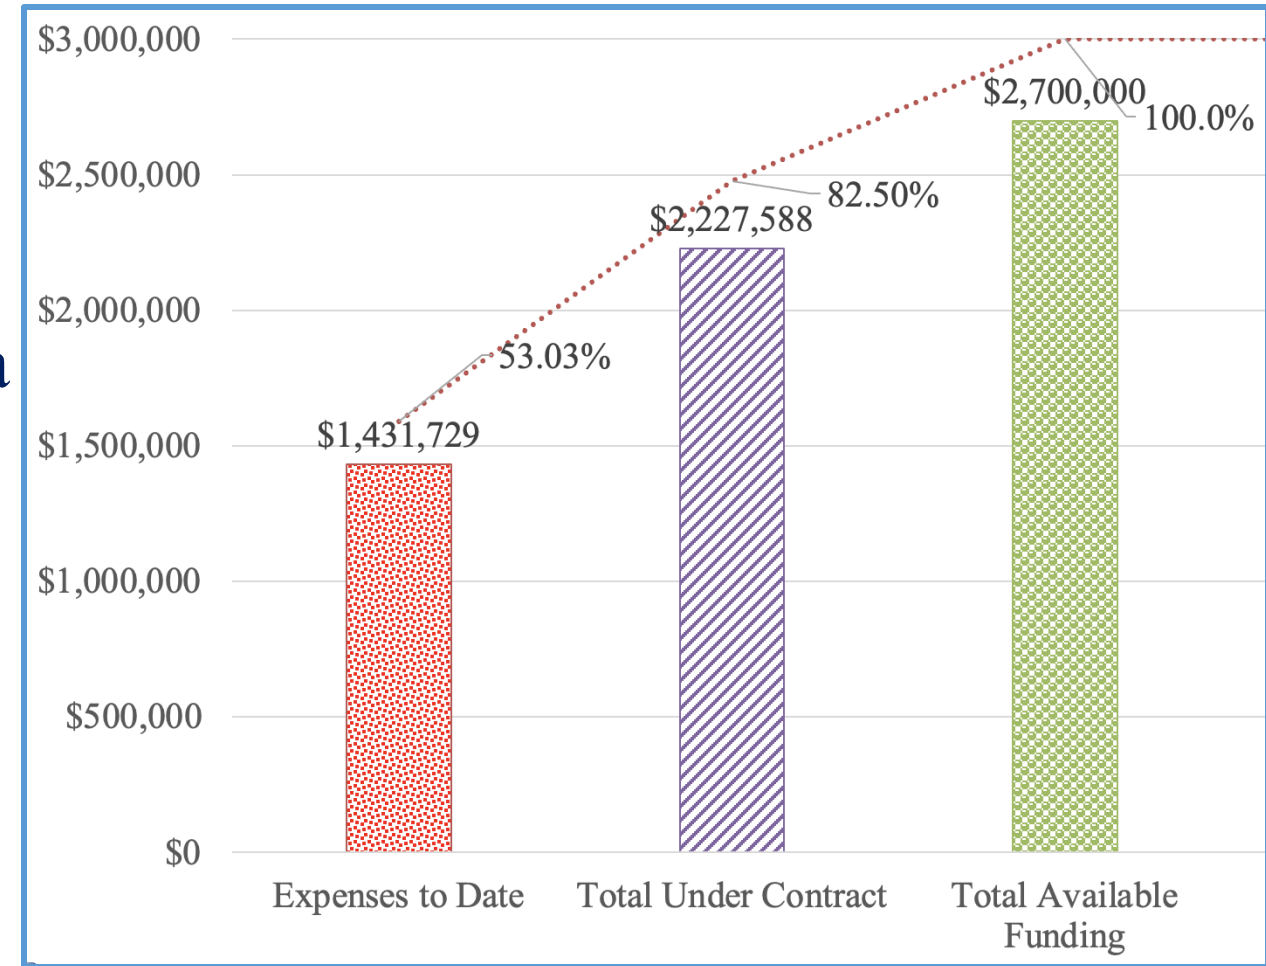




## JES (Before)

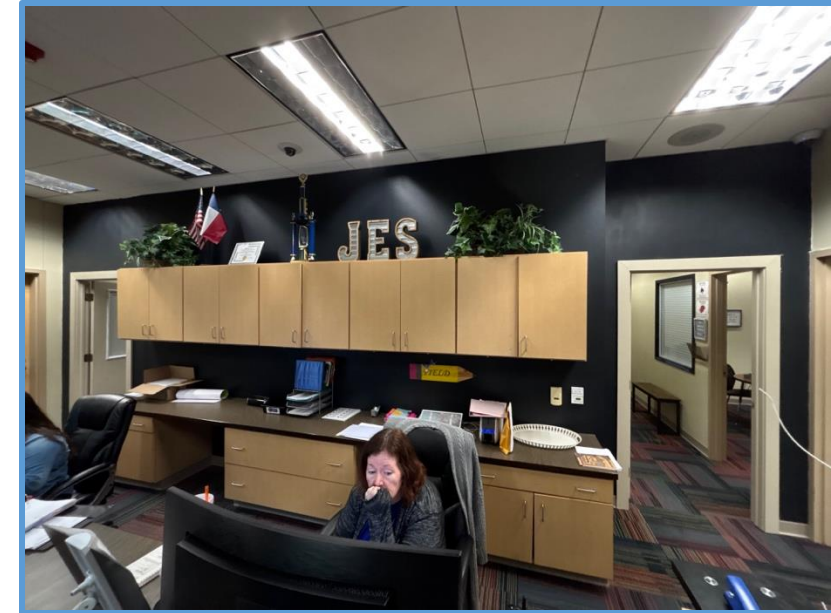


## JES (After)

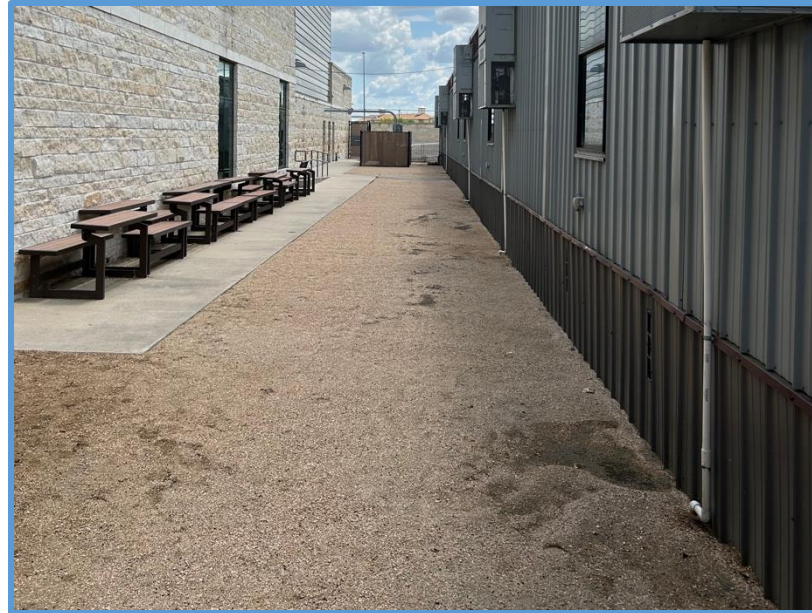




# JHS – Cougar Stadium - Turf

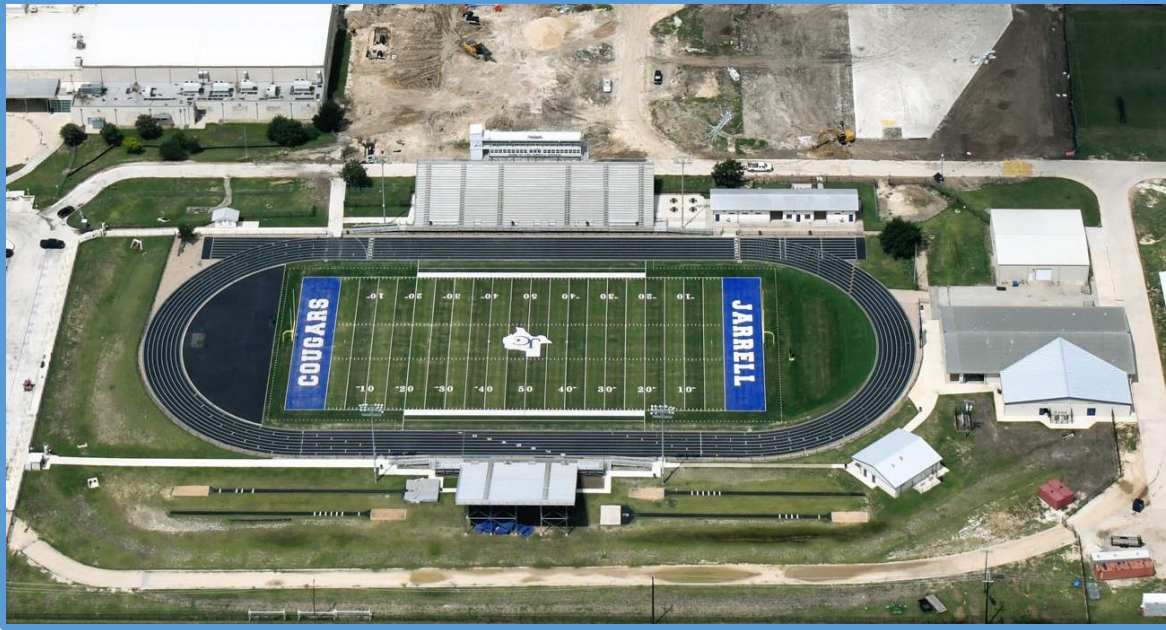



# Track Color – Option 1

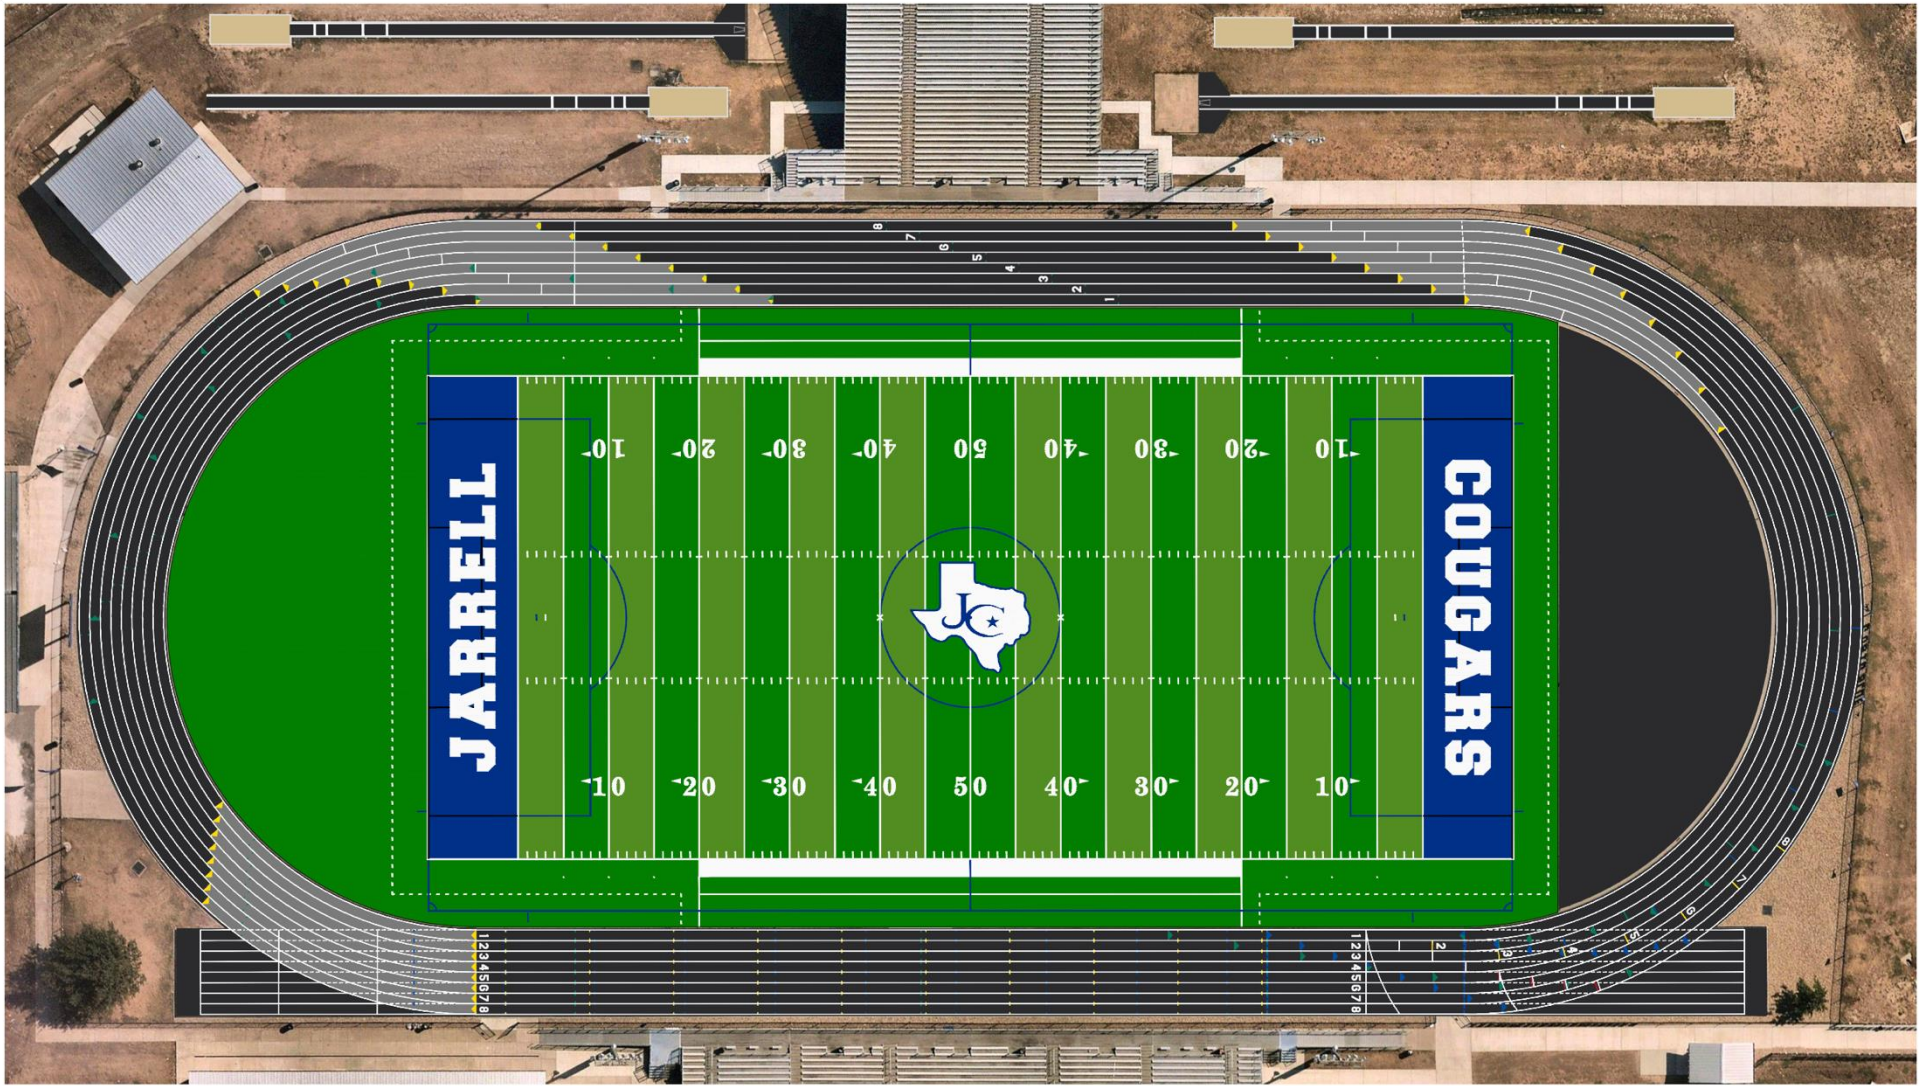

16 Alt Road  
Hunt Valley, MD 21030  
PH: (410) 771-9473  
FAX: (410) 771-9479  
WWW.BEYNONSPO RTS.COM



## FACILITY NOTES

- 1 PROPOSED TRACK COLORS:  
BLACK AND MID-GRAY

\* ALL COLORS ARE ILLUSTRATIVE ONLY. OWNER TO APPROVE ALL COLORS PRIOR TO ORDERING.

JARRELL HIGH SCHOOL  
Track & Field Renovation  
Jarrell, TX

Date: 08/11/2025	Scale: 1"=40'	Drawn By: BKJ
Revised: -	Approved By: -	Sheet: OPTION 1



# Track Color – Option 2



16 Alt Road  
Hunt Valley, MD 21030  
PH: (410) 771-9473  
FAX: (410) 771-9479  
WWW.BEYNONSPORTS.COM



## FACILITY NOTES

- 1 PROPOSED TRACK COLORS:  
BLACK AND HERTHA BLUE


\* ALL COLORS ARE ILLUSTRATIVE ONLY. OWNER TO APPROVE ALL COLORS PRIOR TO ORDERING.

JARRELL HIGH SCHOOL  
Track & Field Renovation  
Jarrell, TX

Date: 08/11/2025	Scale: 1"=40'	Drawn By: BKJ
Revised:	Approved By:	Sheet: OPTION 2



# Track Color – Option 3

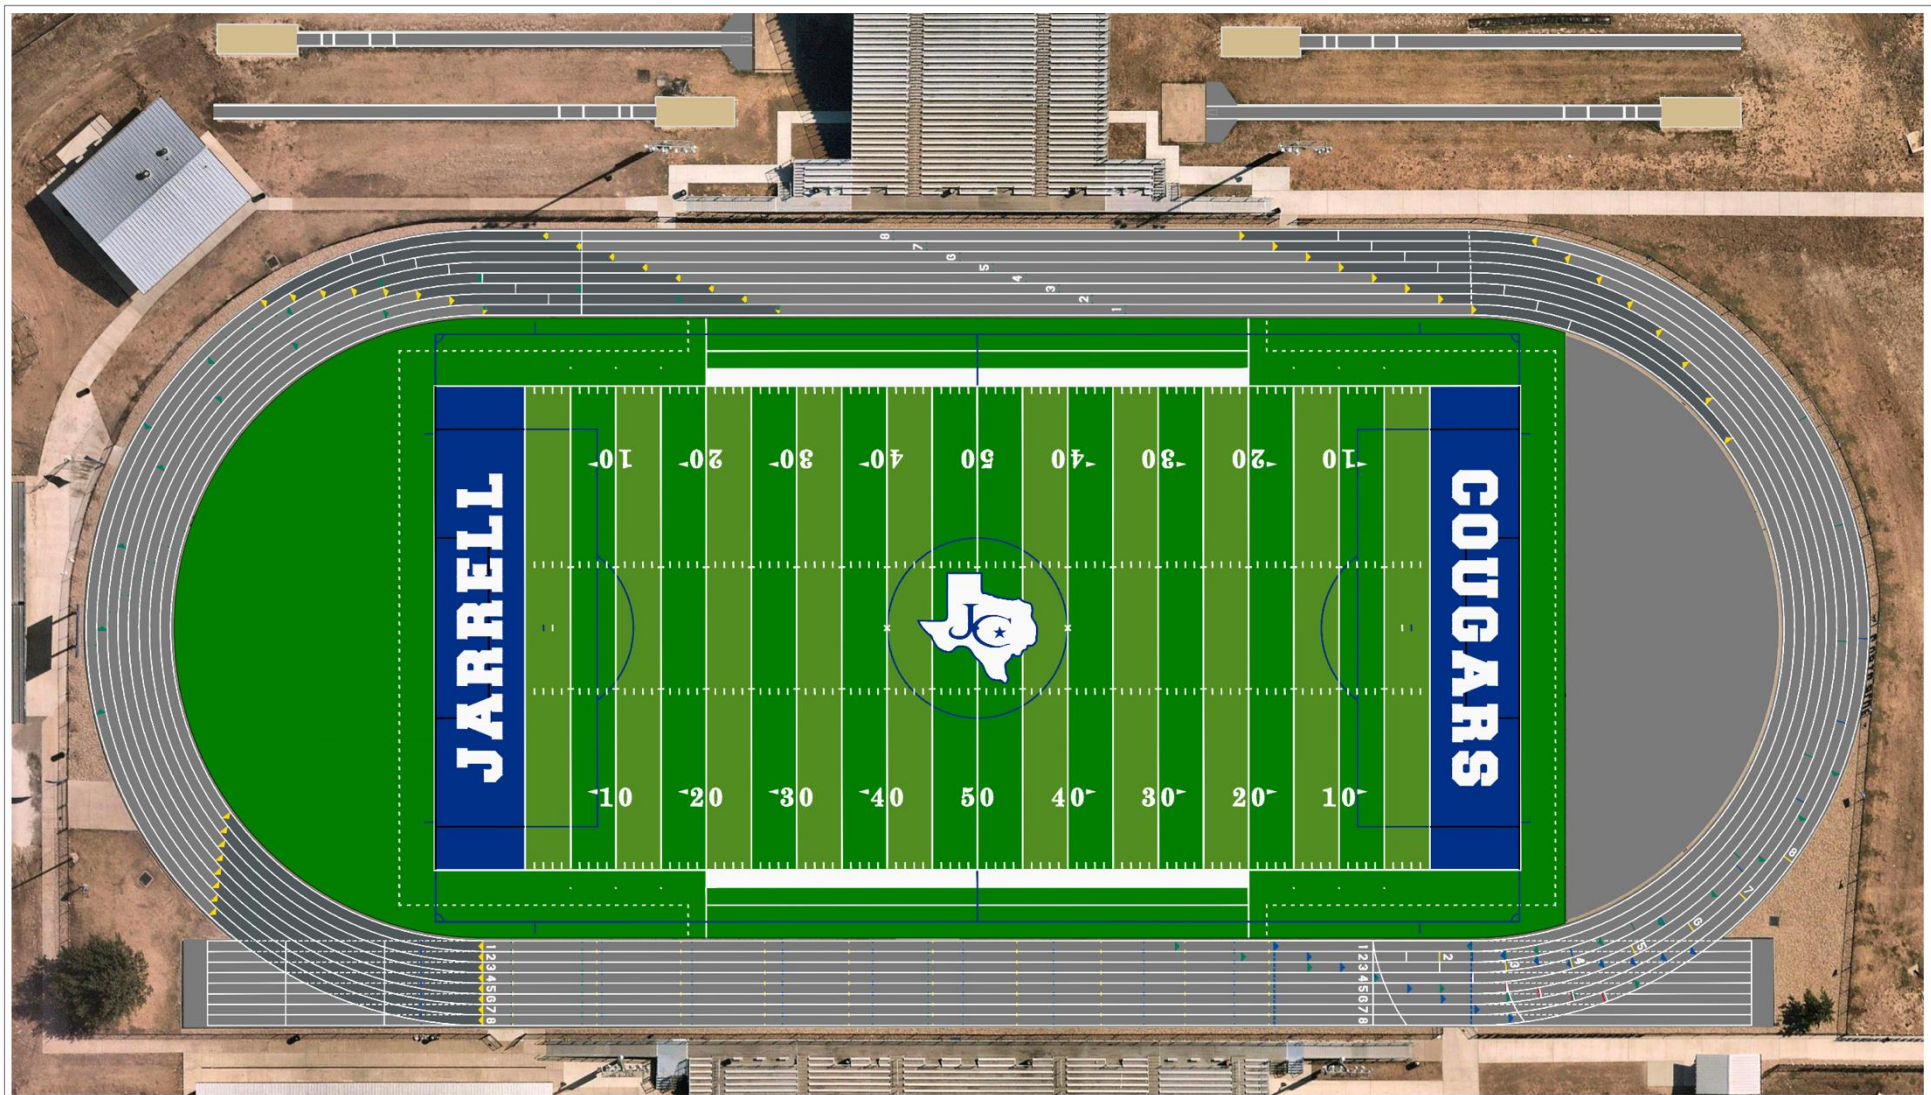

16 Alt Road  
Hunt Valley, MD 21030  
PH: (410) 771-9473  
FAX: (410) 771-9479  
WWW.BEYNONSPORTS.COM



#### FACILITY NOTES

- 1 PROPOSED TRACK COLORS:  
MID-GRAY AND DARK GRAY

\* ALL COLORS ARE ILLUSTRATIVE ONLY. OWNER TO APPROVE ALL COLORS PRIOR TO ORDERING.

JARRELL HIGH SCHOOL  
Track & Field Renovation  
Jarrell, TX

Date: 08/11/2025

Scale: 1"=40'

Drawn By: BKJ


Revised:

Approved By:

Sheet:  
OPTION 3



# Track Color – Option 4

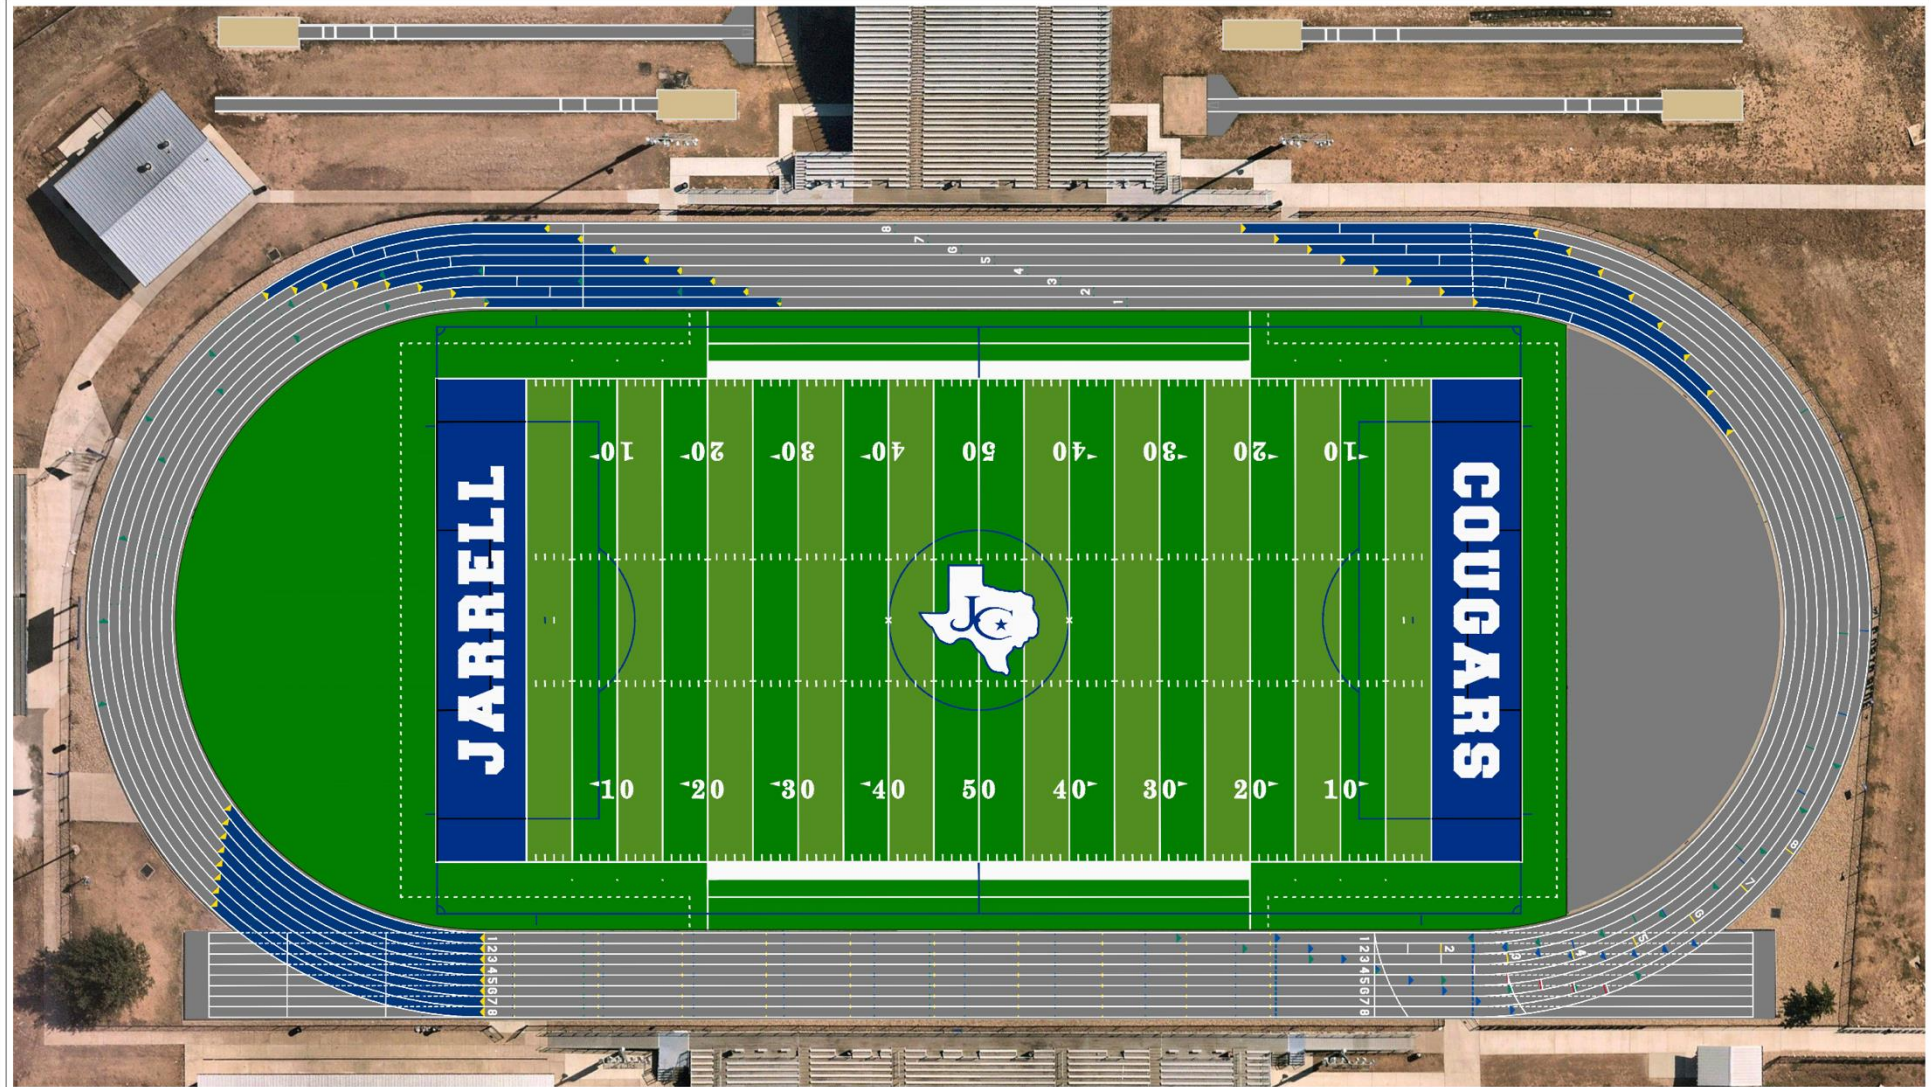

16 Alt Road  
Hunt Valley, MD 21030  
Ph: (410) 711-9473  
Fax: (410) 711-9479  
WWW.BEYNONSPTS.COM



## FACILITY NOTES

- 1 PROPOSED TRACK COLORS:  
MID-GRAY AND HERSHA BLUE

\* ALL COLORS ARE ILLUSTRATIVE ONLY. OWNER TO APPROVE ALL COLORS PRIOR TO ORDERING.

JARRELL HIGH SCHOOL  
Track & Field Renovation  
Jarrell, TX

Date: 08/11/2025	Scale: 1"=40'	Drawn By: BKJ
Revised: -	Approved By:	Sheet: OPTION 4





**Jarrell**  
**Independent School District**