



CONTROLLED ENTRIES AT FOUR SCHOOLS

ALEDO MIDDLE SCHOOL, MCANALLY INTERMEDIATE SCHOOL,
STUARD ELEMENTARY SCHOOL, VANDAGRIFF ELEMENTARY SCHOOL

SCHEMATIC DESIGN



VLK | ARCHITECTS


Zach Tarrant	Principal @ McAnally Intermediate
Cheryl Jones	Principal @ Aledo Middle School
Stephanie Adams	Principal @ Vandagriff Elementary
Bob Harmon	Principal @ McAnally Intermediate
Ron Shelton	Principal @ Stuard Elementary
Leonard Torres	Director of Maintenance
Earl Husfeld	Chief Financial Officer



VISITOR ENTRY PROCESS

- Doors are unlocked during student arrival. Doors will lock automatically at the beginning of the school day and remain locked throughout the day.
- Entry will be restricted to a single point of access.
- Staff will have visual contact with visitors through video cameras placed at the exterior doors.
- Visitors will be buzzed in by staff to be able to enter the building.
- Visitors will then enter the reception area to check in before they are permitted to enter the school. Staff will buzz visitors into the school.



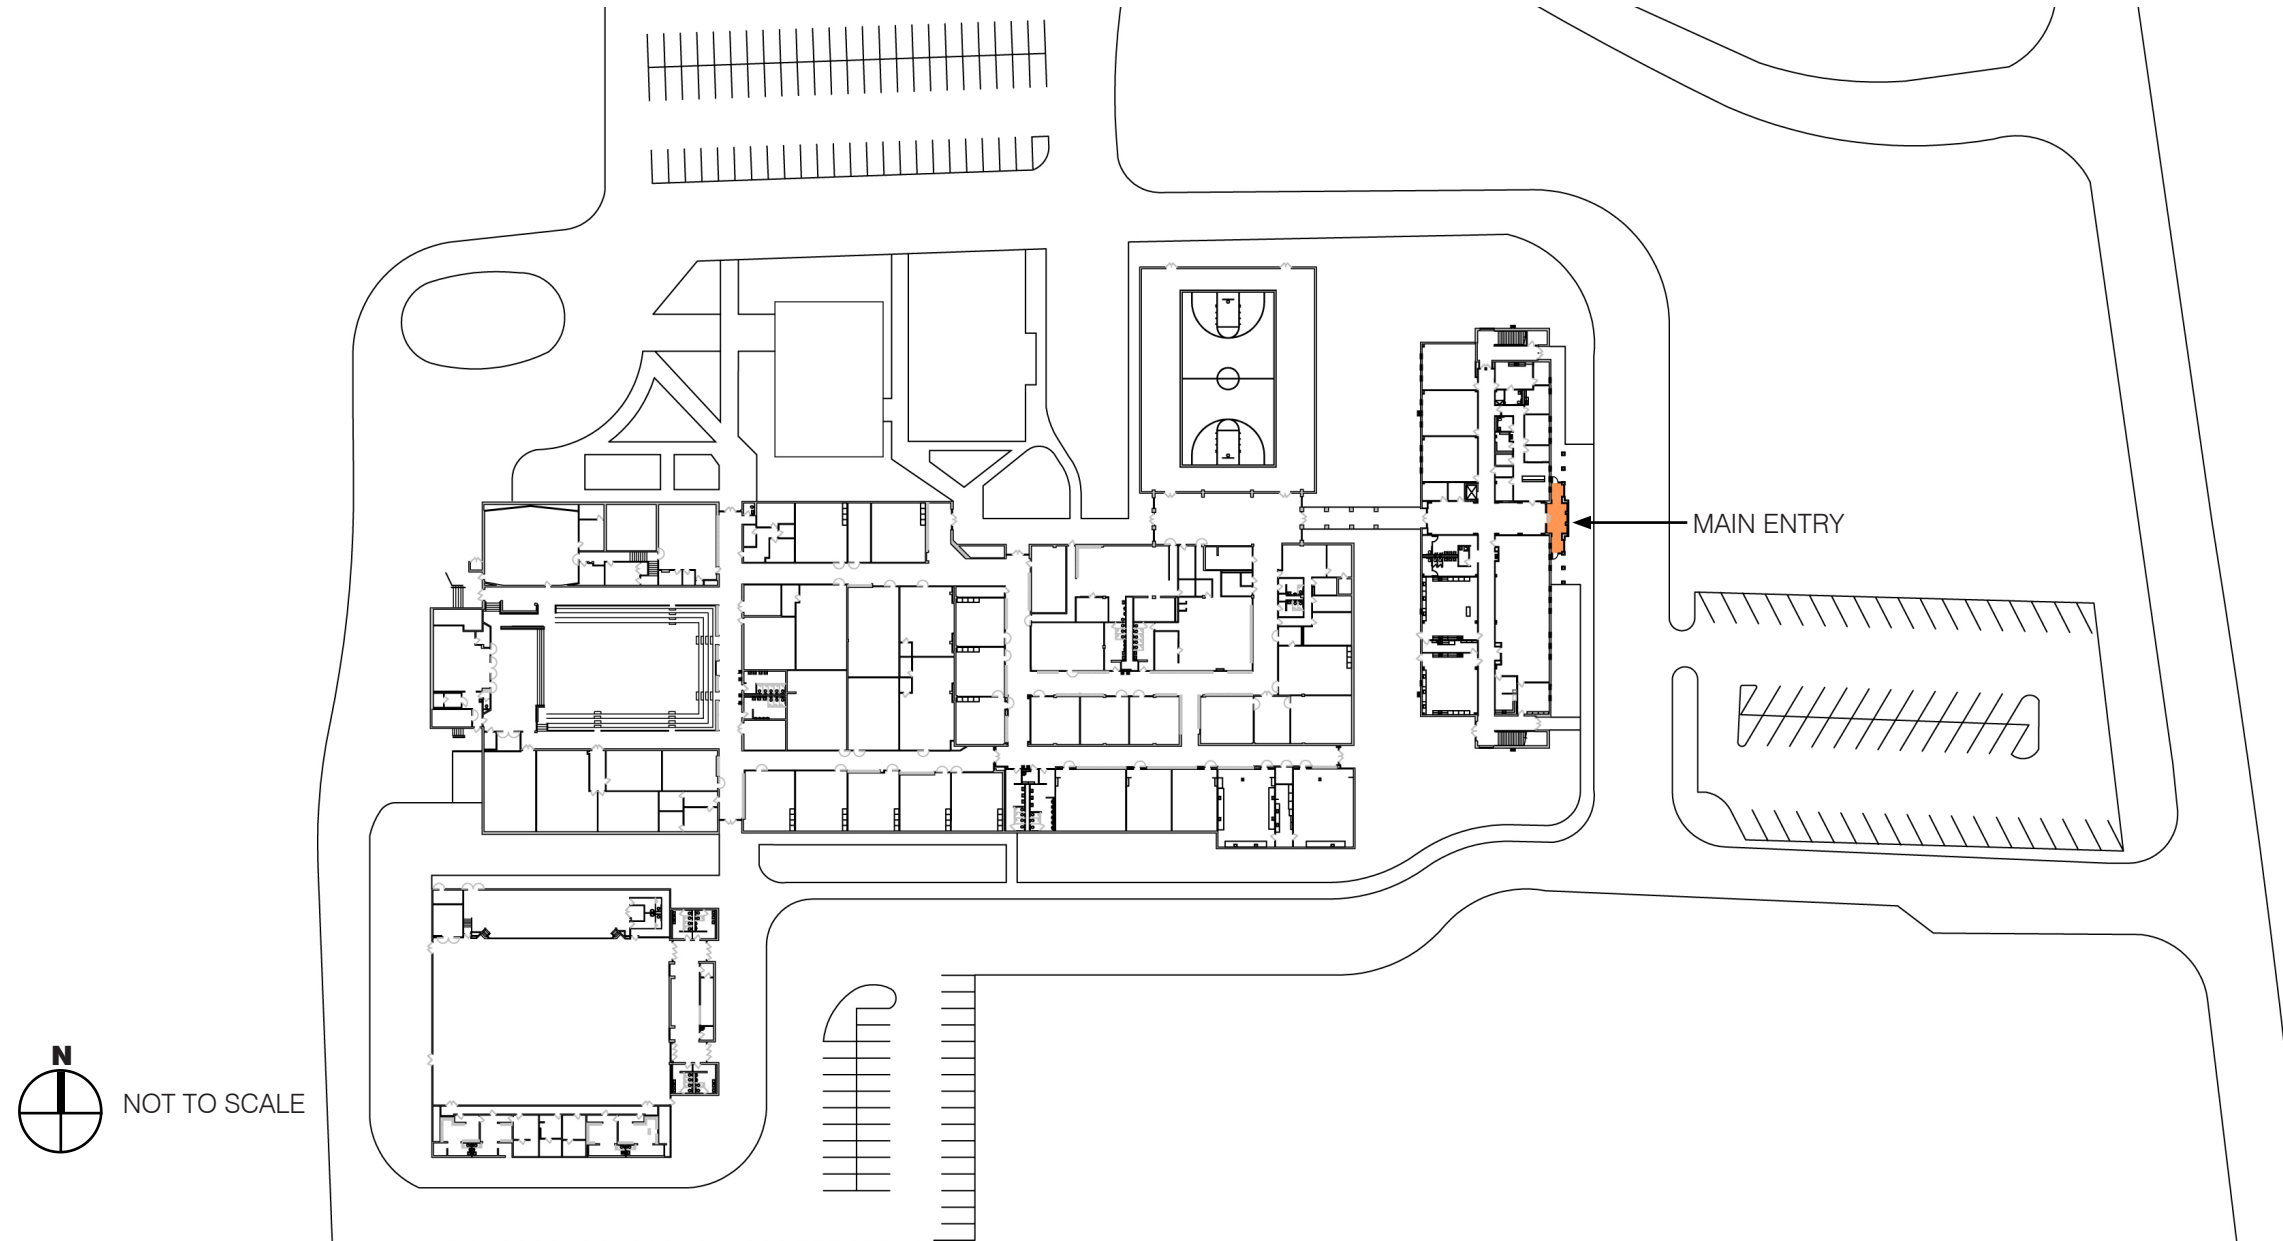

ALEDO MIDDLE SCHOOL

CONTROLLED ENTRY RENOVATIONS - SAFETY AND SECURITY 



ALEDO MIDDLE SCHOOL

CONTROLLED ENTRY RENOVATIONS - SAFETY AND SECURITY 



ALEDO MIDDLE SCHOOL

CONTROLLED ENTRY RENOVATIONS - SAFETY AND SECURITY 

EXISTING




PROPOSED



ALEJO MIDDLE SCHOOL

CONTROLLED ENTRY RENOVATIONS - SAFETY AND SECURITY 

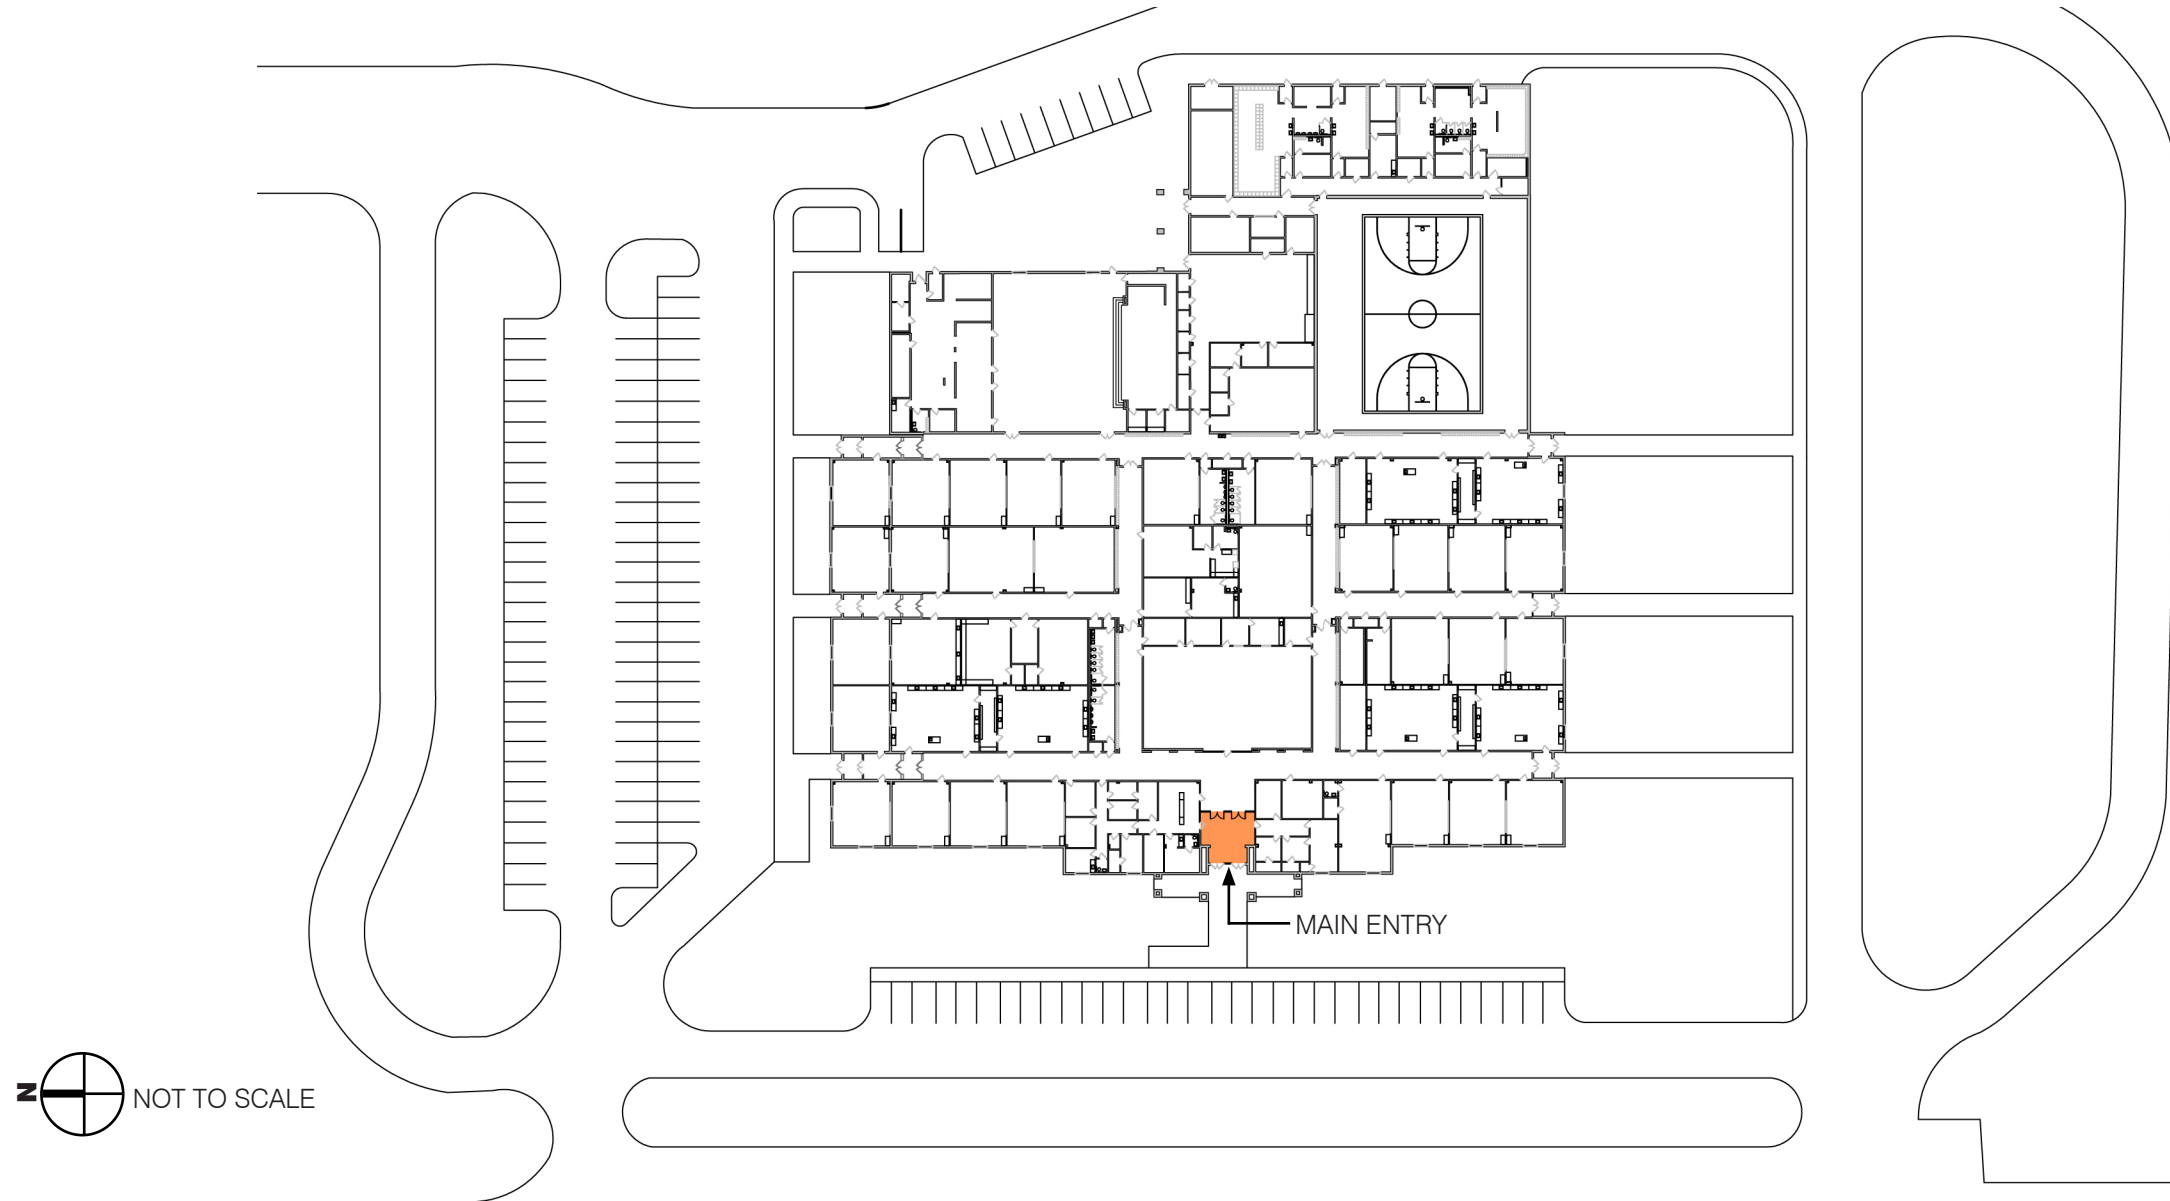

 NOT TO SCALE




MCANALLY INTERMEDIATE SCHOOL

CONTROLLED ENTRY RENOVATIONS - SAFETY AND SECURITY 




MCANALLY INTERMEDIATE SCHOOL

CONTROLLED ENTRY RENOVATIONS - SAFETY AND SECURITY 

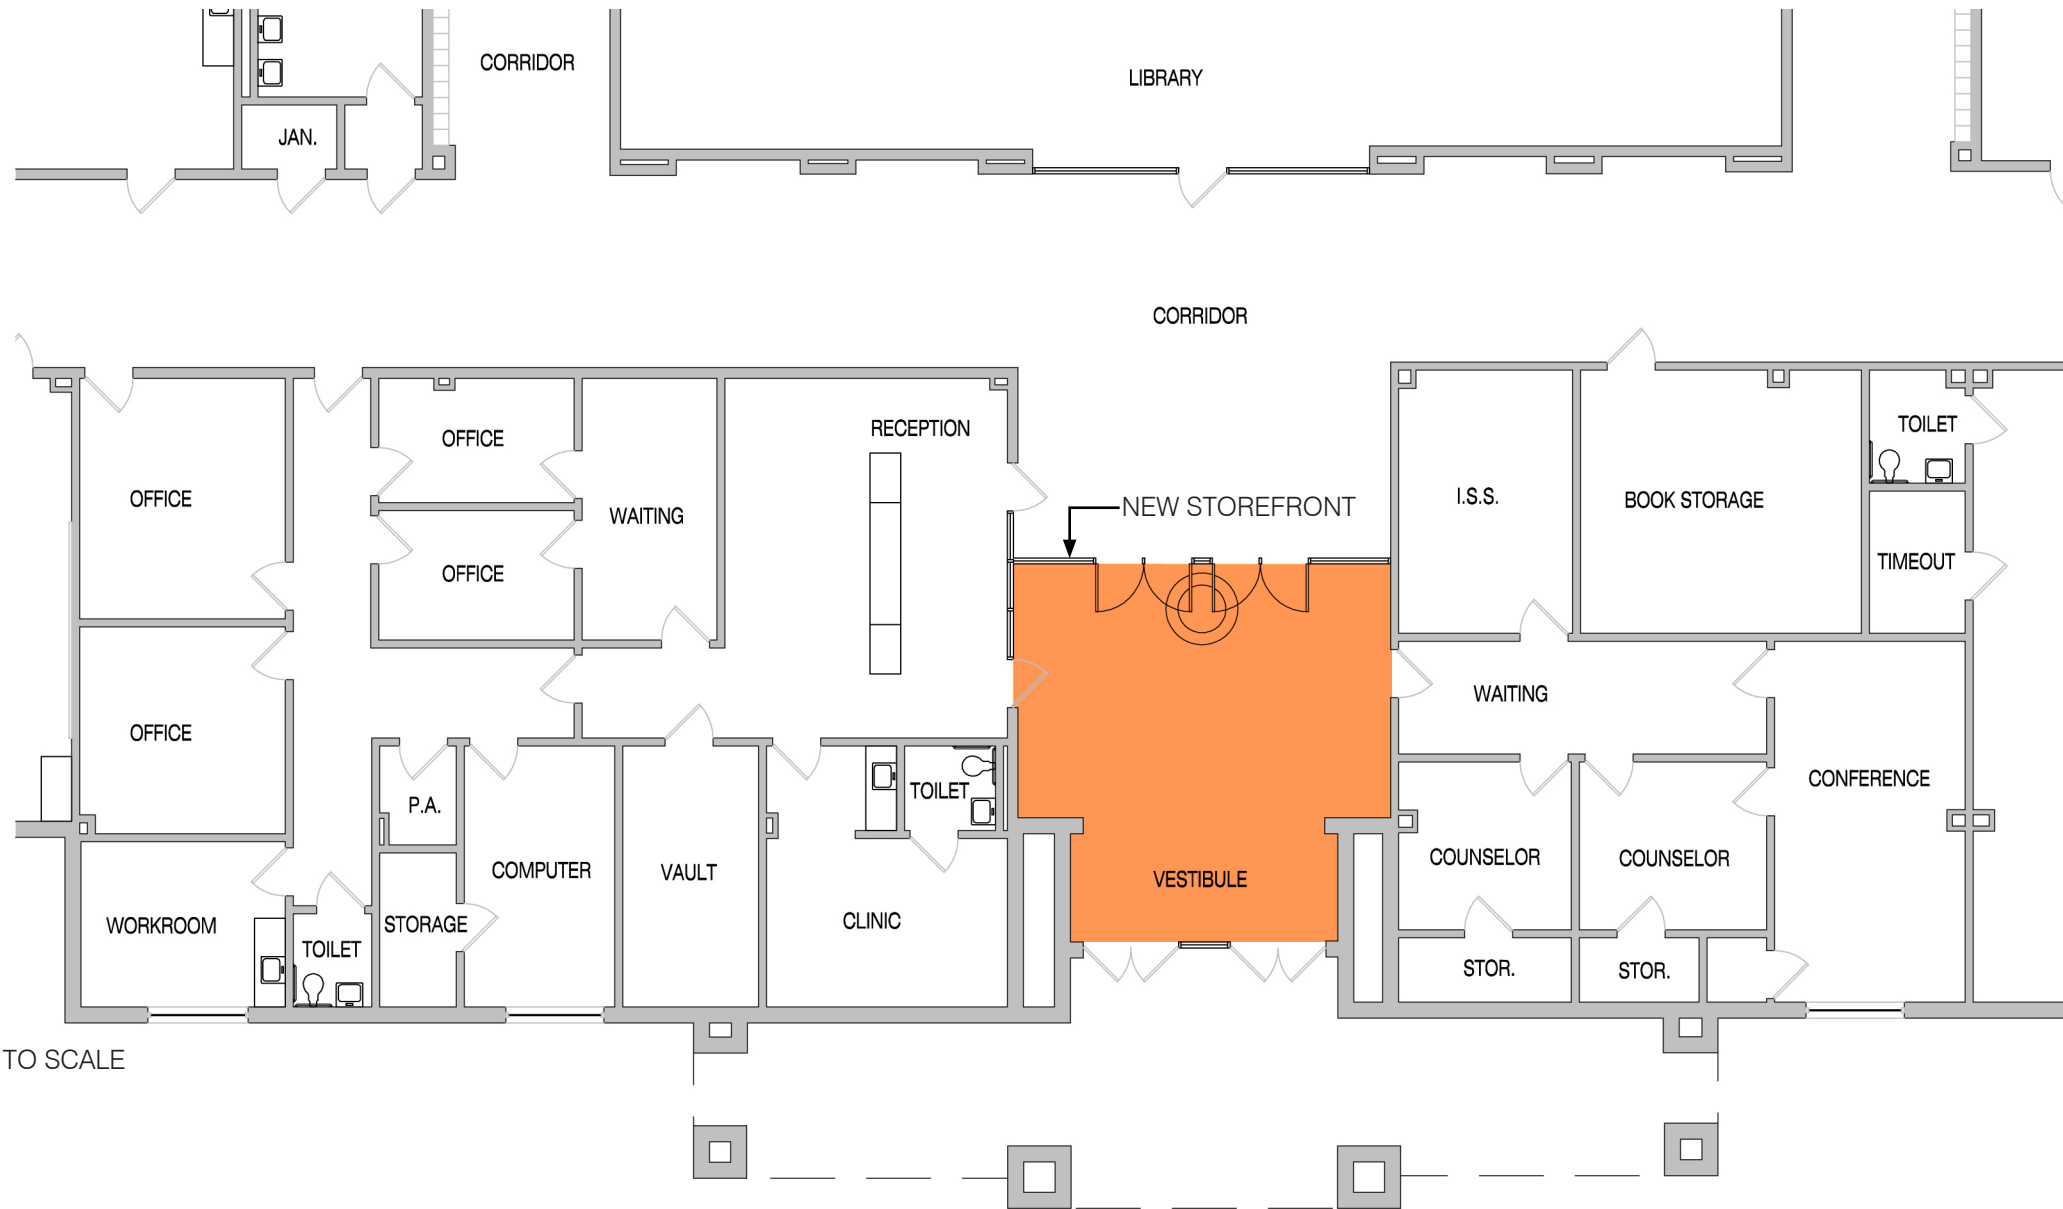

MCANALLY INTERMEDIATE SCHOOL

CONTROLLED ENTRY RENOVATIONS - SAFETY AND SECURITY 

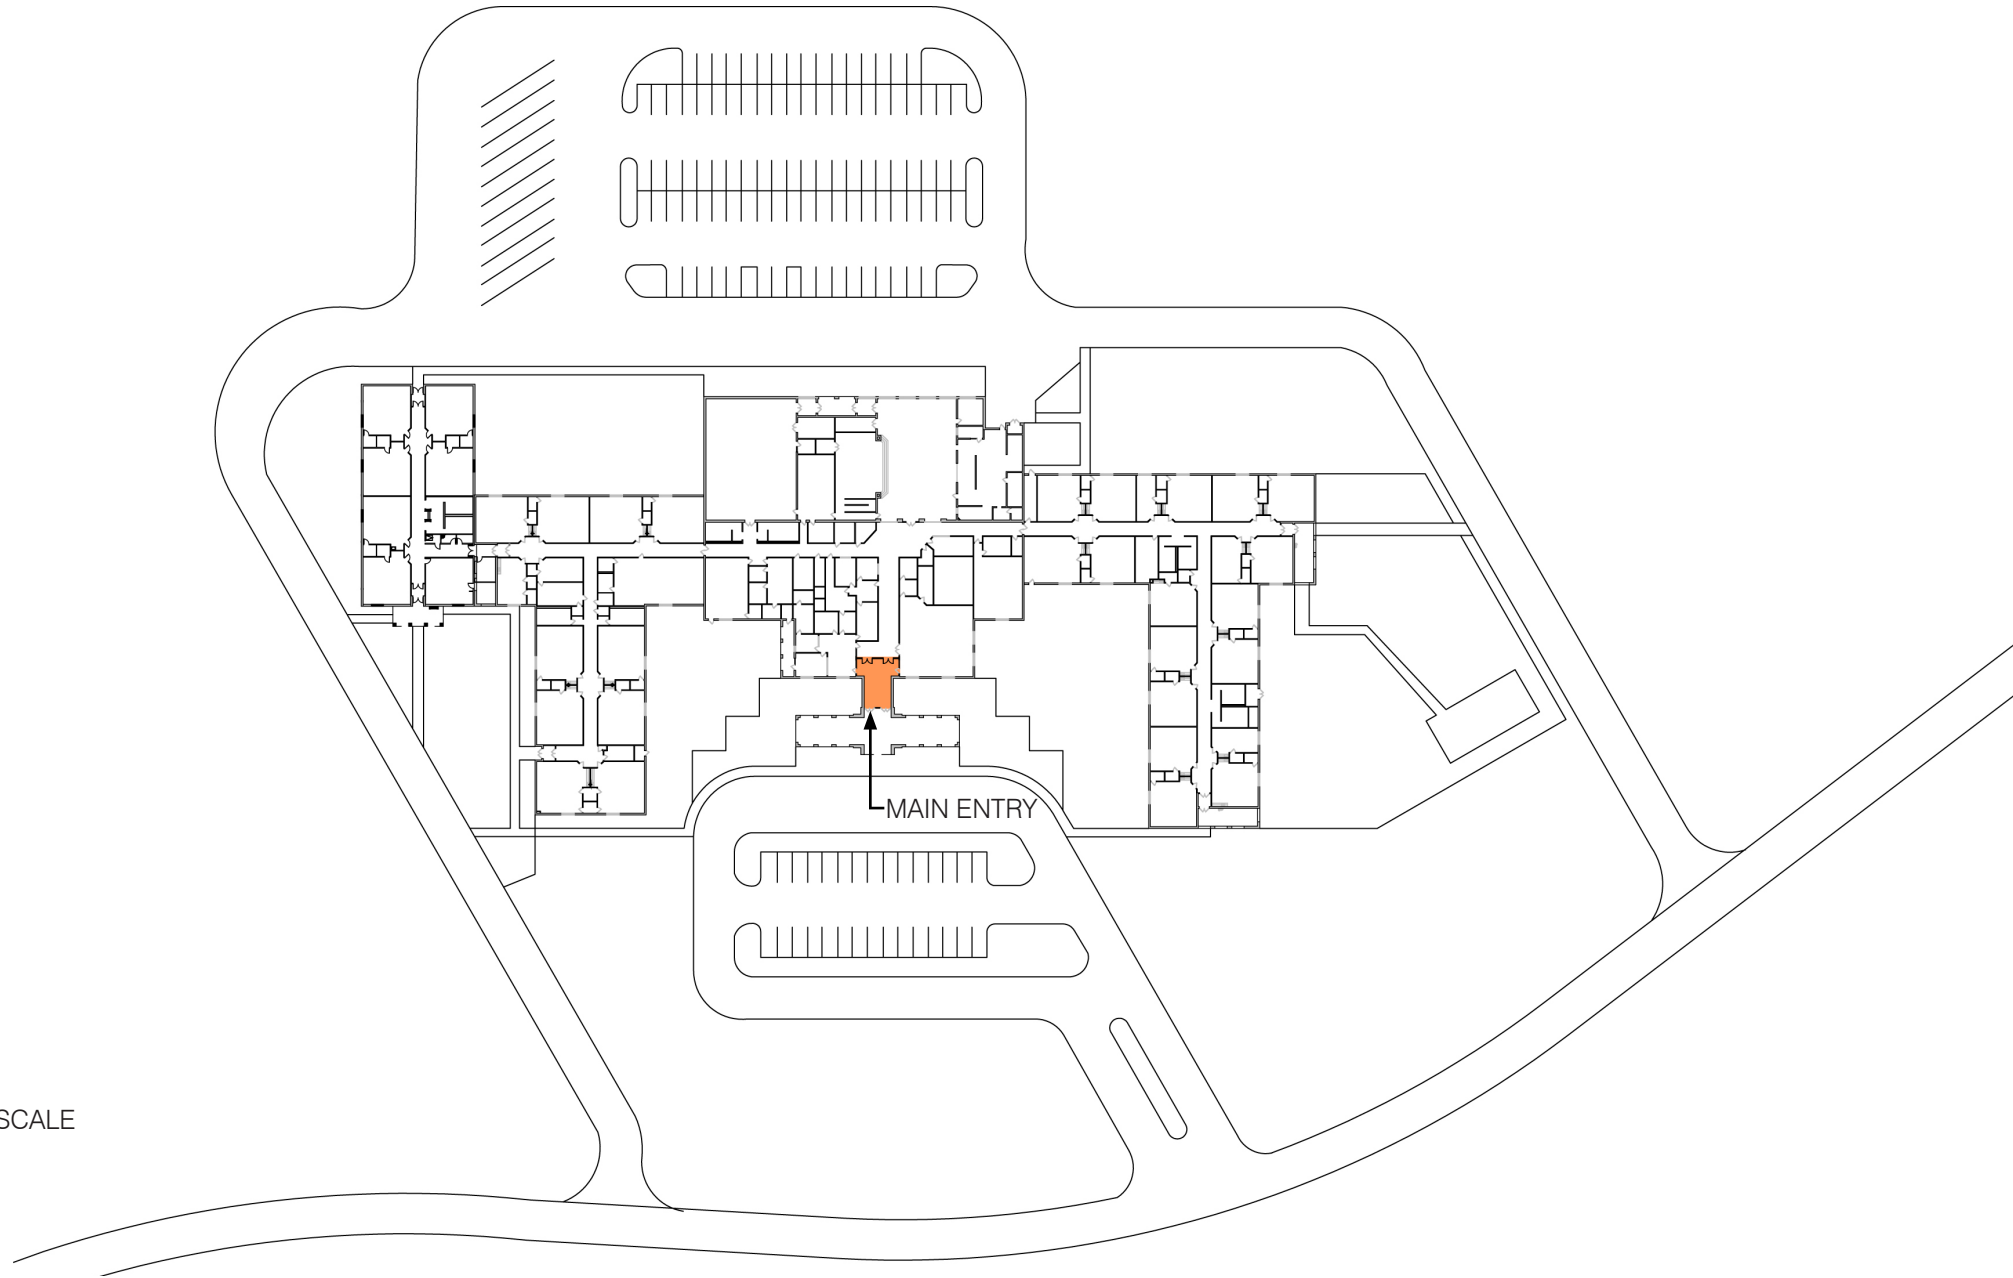


STUARD ELEMENTARY SCHOOL

CONTROLLED ENTRY RENOVATIONS - SAFETY AND SECURITY 




STUARD ELEMENTARY SCHOOL

CONTROLLED ENTRY RENOVATIONS - SAFETY AND SECURITY 

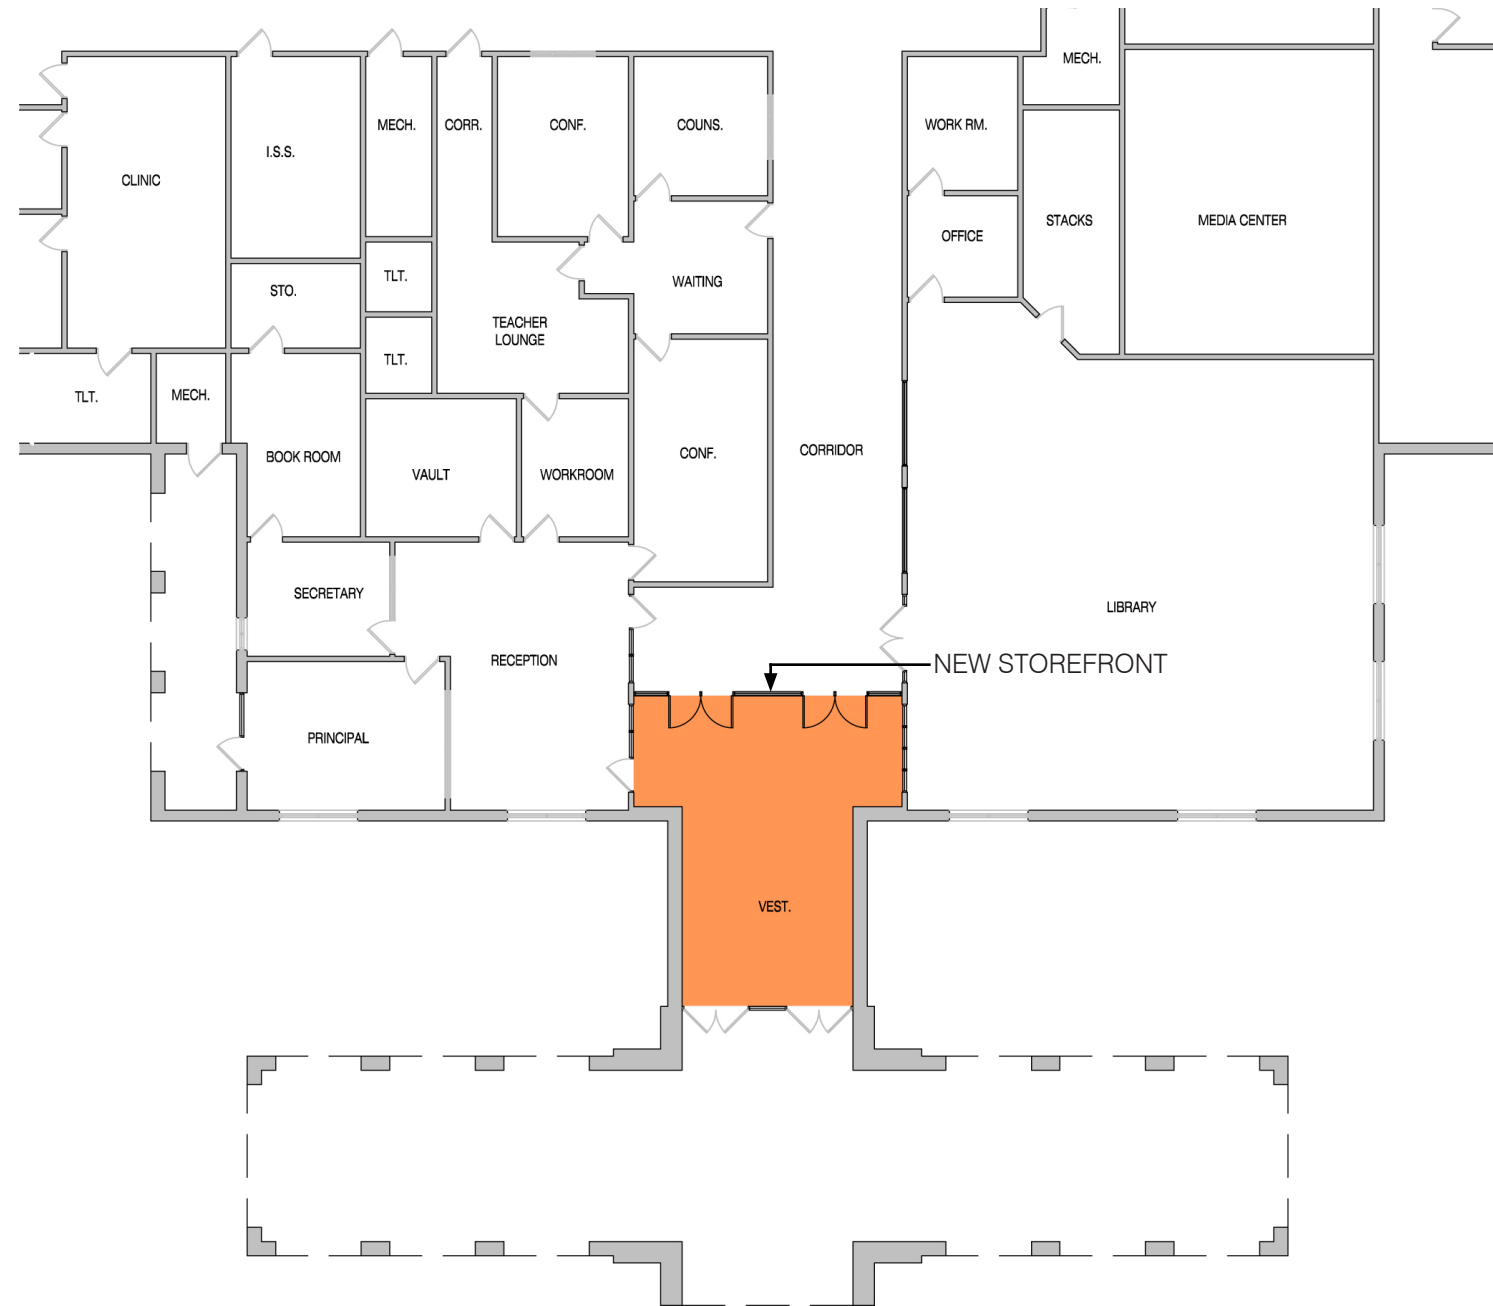


STUARD ELEMENTARY SCHOOL

CONTROLLED ENTRY RENOVATIONS - SAFETY AND SECURITY 

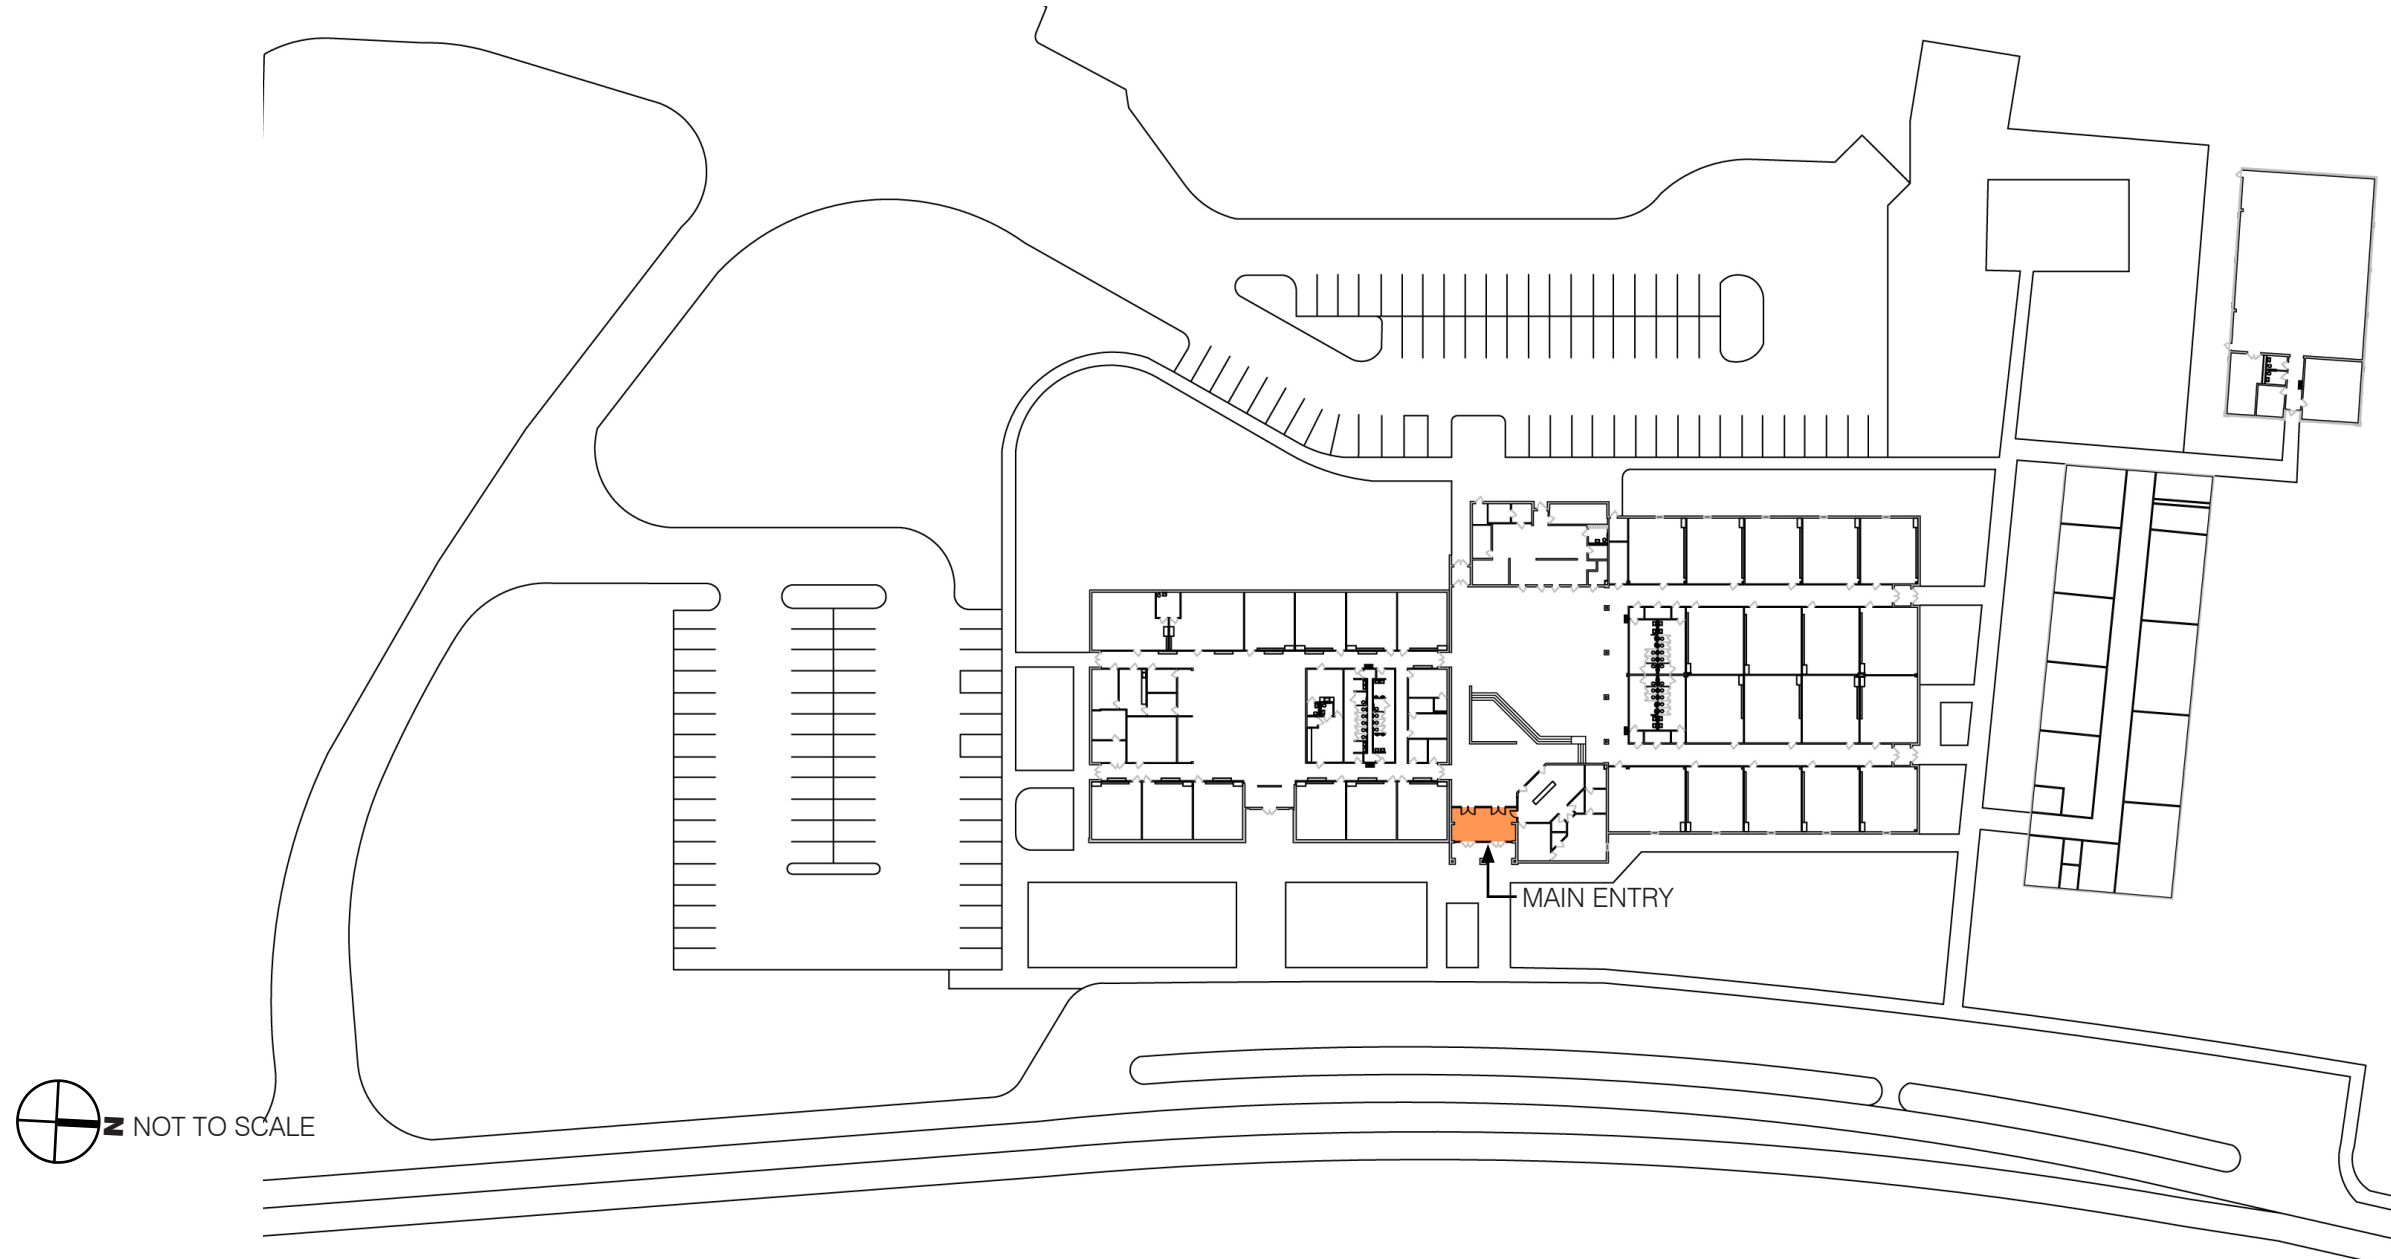


VANDAGRIFF ELEMENTARY SCHOOL

CONTROLLED ENTRY RENOVATIONS - SAFETY AND SECURITY 

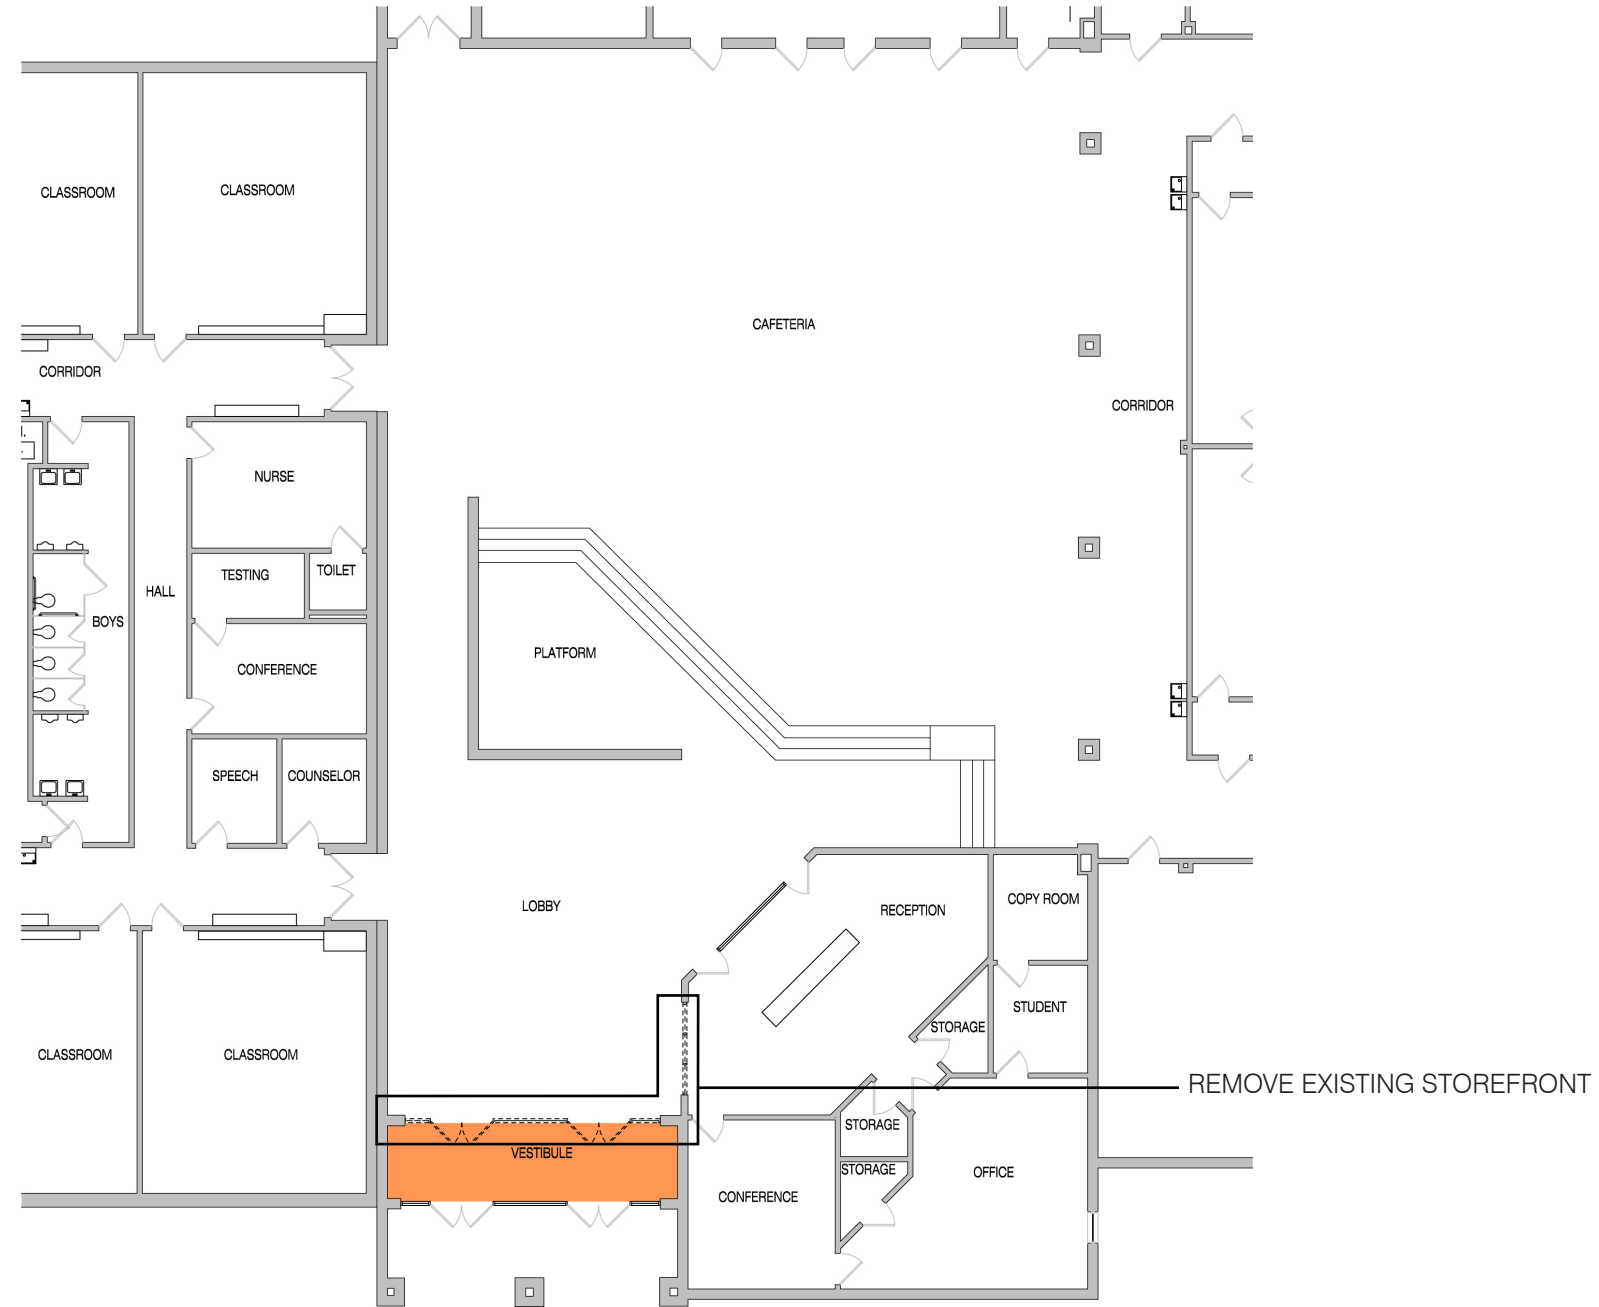

VANDAGRIFF ELEMENTARY SCHOOL

CONTROLLED ENTRY RENOVATIONS - SAFETY AND SECURITY 

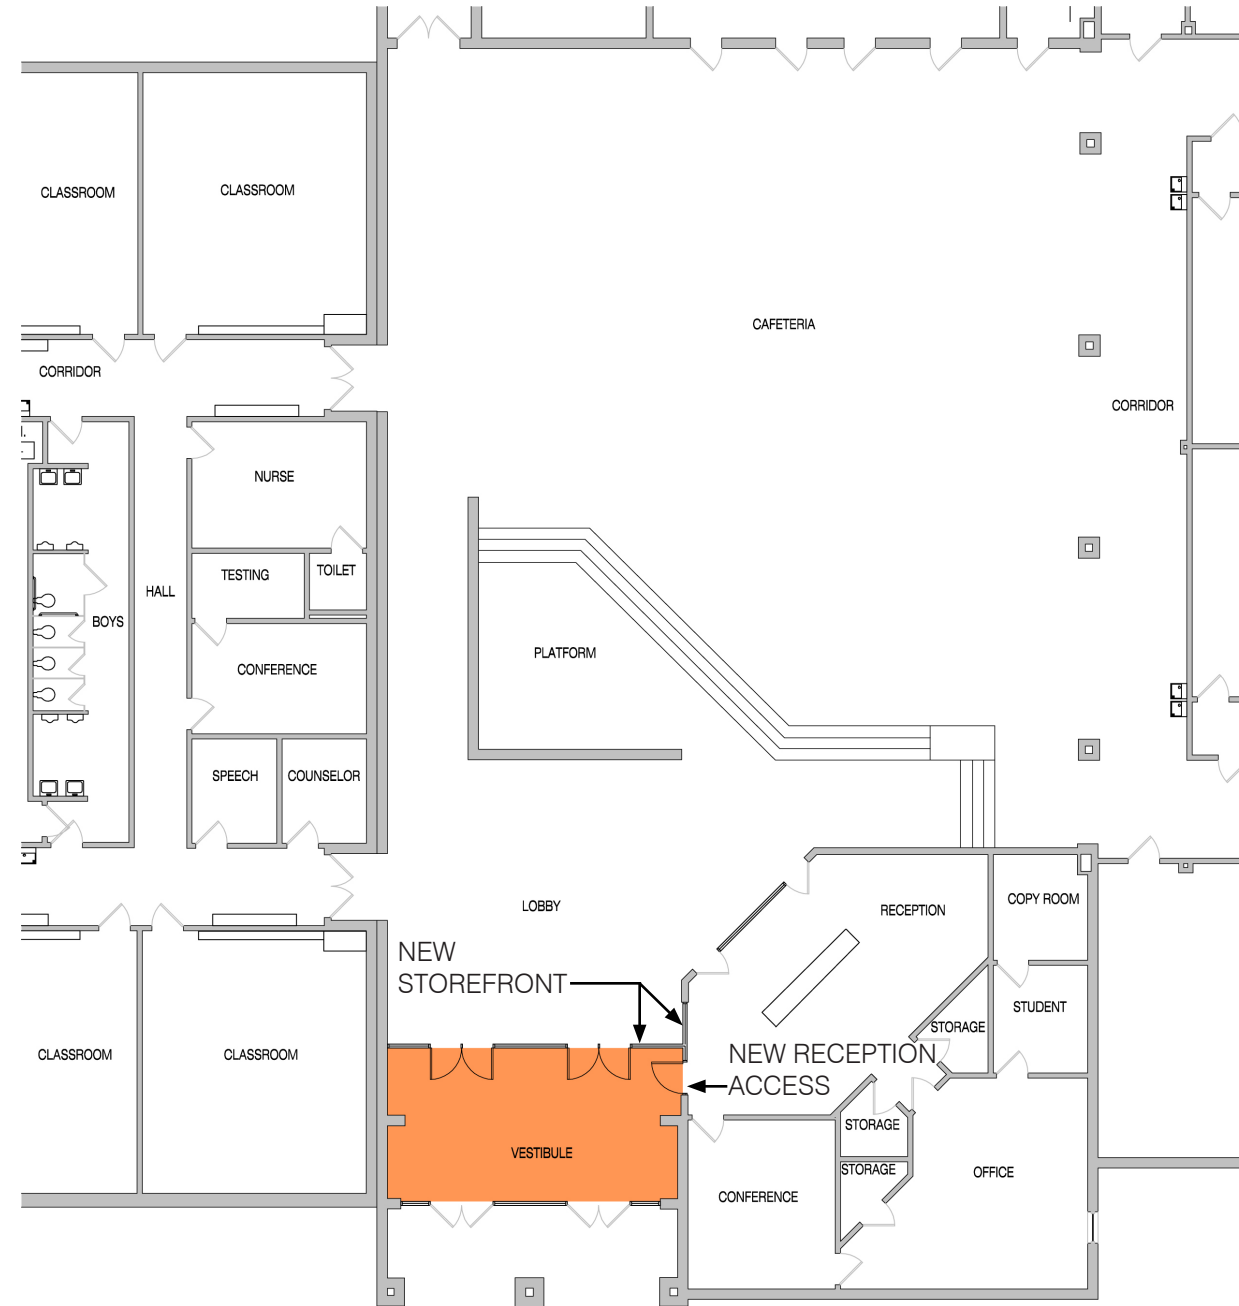

VANDAGRIFF ELEMENTARY SCHOOL

CONTROLLED ENTRY RENOVATIONS - SAFETY AND SECURITY 

Date	Deliverables
	Project Initiation
June 1, 2015	Initiate Project
	Schematic Design
June 1, 2015	Schematic Design/Design Development Start
NA	Program/scope verification
June 10, 2015	First Schematic Design Review
NA	Initiate Topographic survey and Geotechnical Report
NA	Second Schematic Design Review
NA	Design Development Review
	Design Development
NA	Second Design Development Review (if necessary)
	Construction Documents
June 8, 2015	Construction Document Start
June 10, 2015	Design Info to Board Packet
NA	Initiate Estimate
June 15, 2015	Board Presentation of Design
NA	Estimate Review
	Bidding
June 25, 2015	Plans to printer / Out to Bid
	First Advertisement
June 26, 2015	Submit plans for permitting
	Second Advertisement
July 1, 2015	Pre-proposal meeting
July 9, 2015	Proposals Due
July 15, 2015	Proposal Info to Board Packet
July 20, 2015	Board Proposal Approval
	Construction
July 27, 2015	Construction start
October 30, 2015	Substantial Completion
November 1, 2015	Punch List / Move-in
December 1, 2015	Close Out





THANK YOU!



VLK | ARCHITECTS