




ARTIFICIAL TURF




EXISTING LANDSCAPING



HARD SURFACE AMPHITHEATER

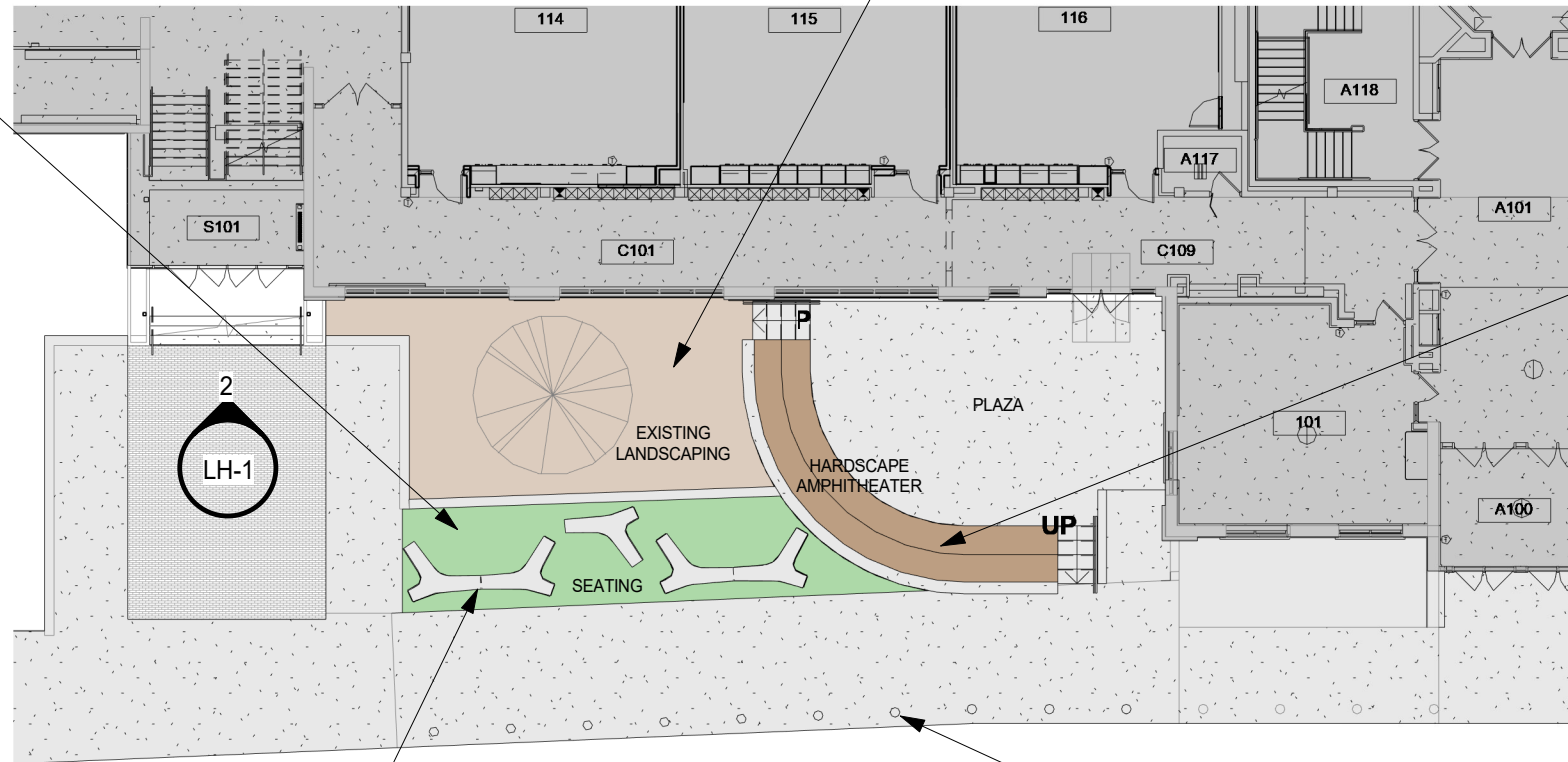

SECURITY BOLLARDS TO MATCH EXISTING

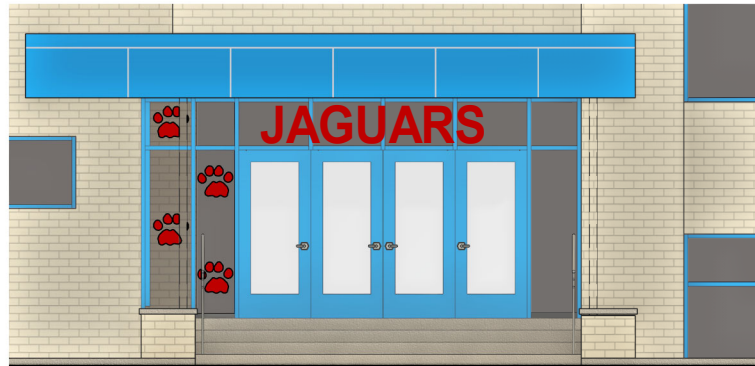

2 DOOR BRANDING
1/8" = 1'-0"



GROUND SURFACE ELEMENTS

- TURF GRASSES
- CONCRETE FINISH
- WOOD FINISH
- MULCH

12.06.22
22066 LH-1
Lincoln Hall - Plaza Scheme
Lincolnwood SD 74
2023 TH RH LH General Work
6950 E Prairie Rd., Lincolnwood, IL 60712

