





0 200 400  
Scale in Feet

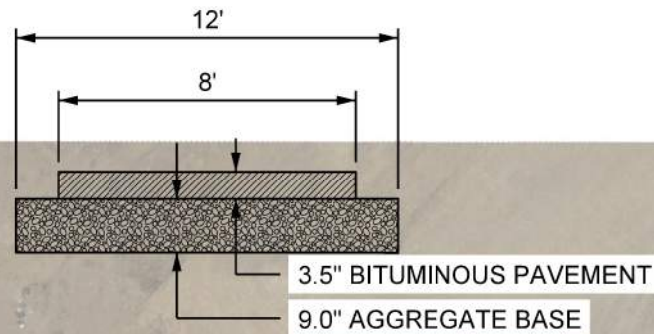

TYPICAL SECTION

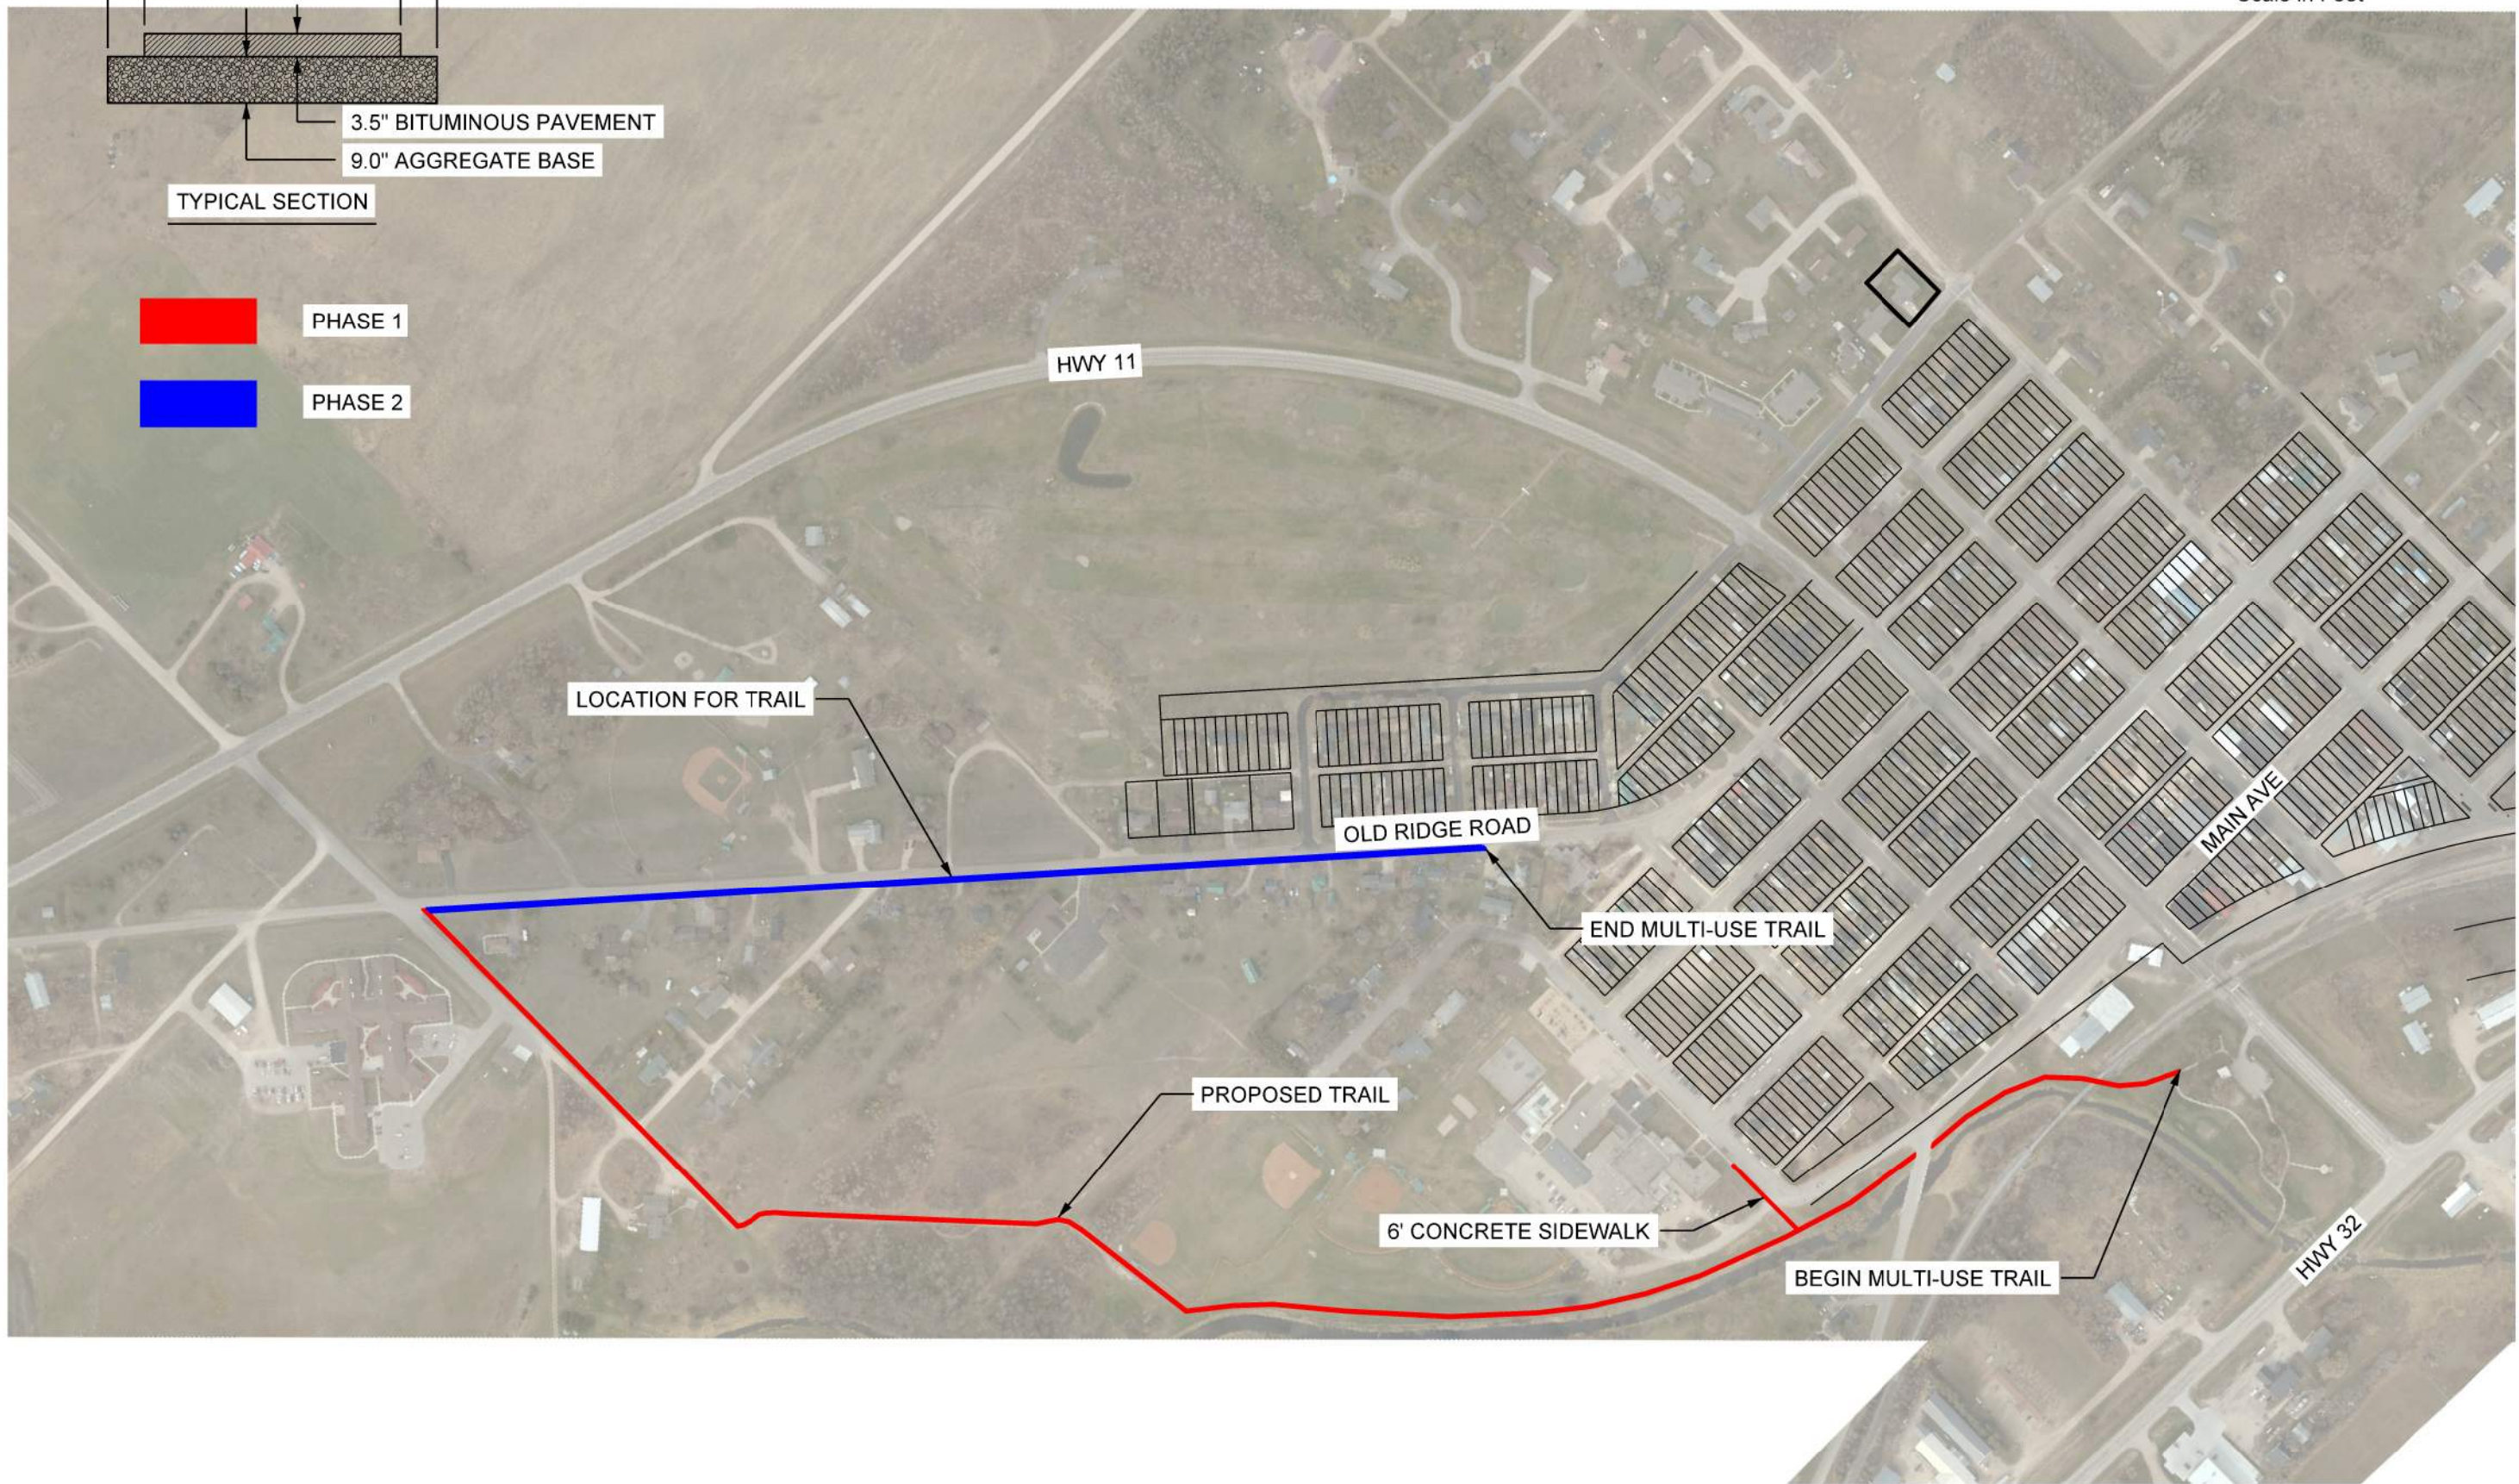

I HEREBY CERTIFY THAT THIS PLAN, SPECIFICATION, OR REPORT WAS PREPARED BY ME OR UNDER MY DIRECT SUPERVISION AND THAT I AM A LICENSED PROFESSIONAL ENGINEER UNDER THE LAWS OF THE STATE OF MINNESOTA.

DATE	SCALE	DRAWN BY	CHECKED BY	DATE	REV	DESCRIPTION
12/23/19	As Shown	RMB	BREGDE		1	

City of Greenbush, Minnesota  
Proposed Multi-Use Trail  
Greenbush, Minnesota  
Proposal Map

MODEL: Detail  
PATH: J:\2019\City of Greenbush\191000000-City Engineering - City of Greenbush\CAD\Civil\Map Use - 1919.dwg  
12/23/2019