


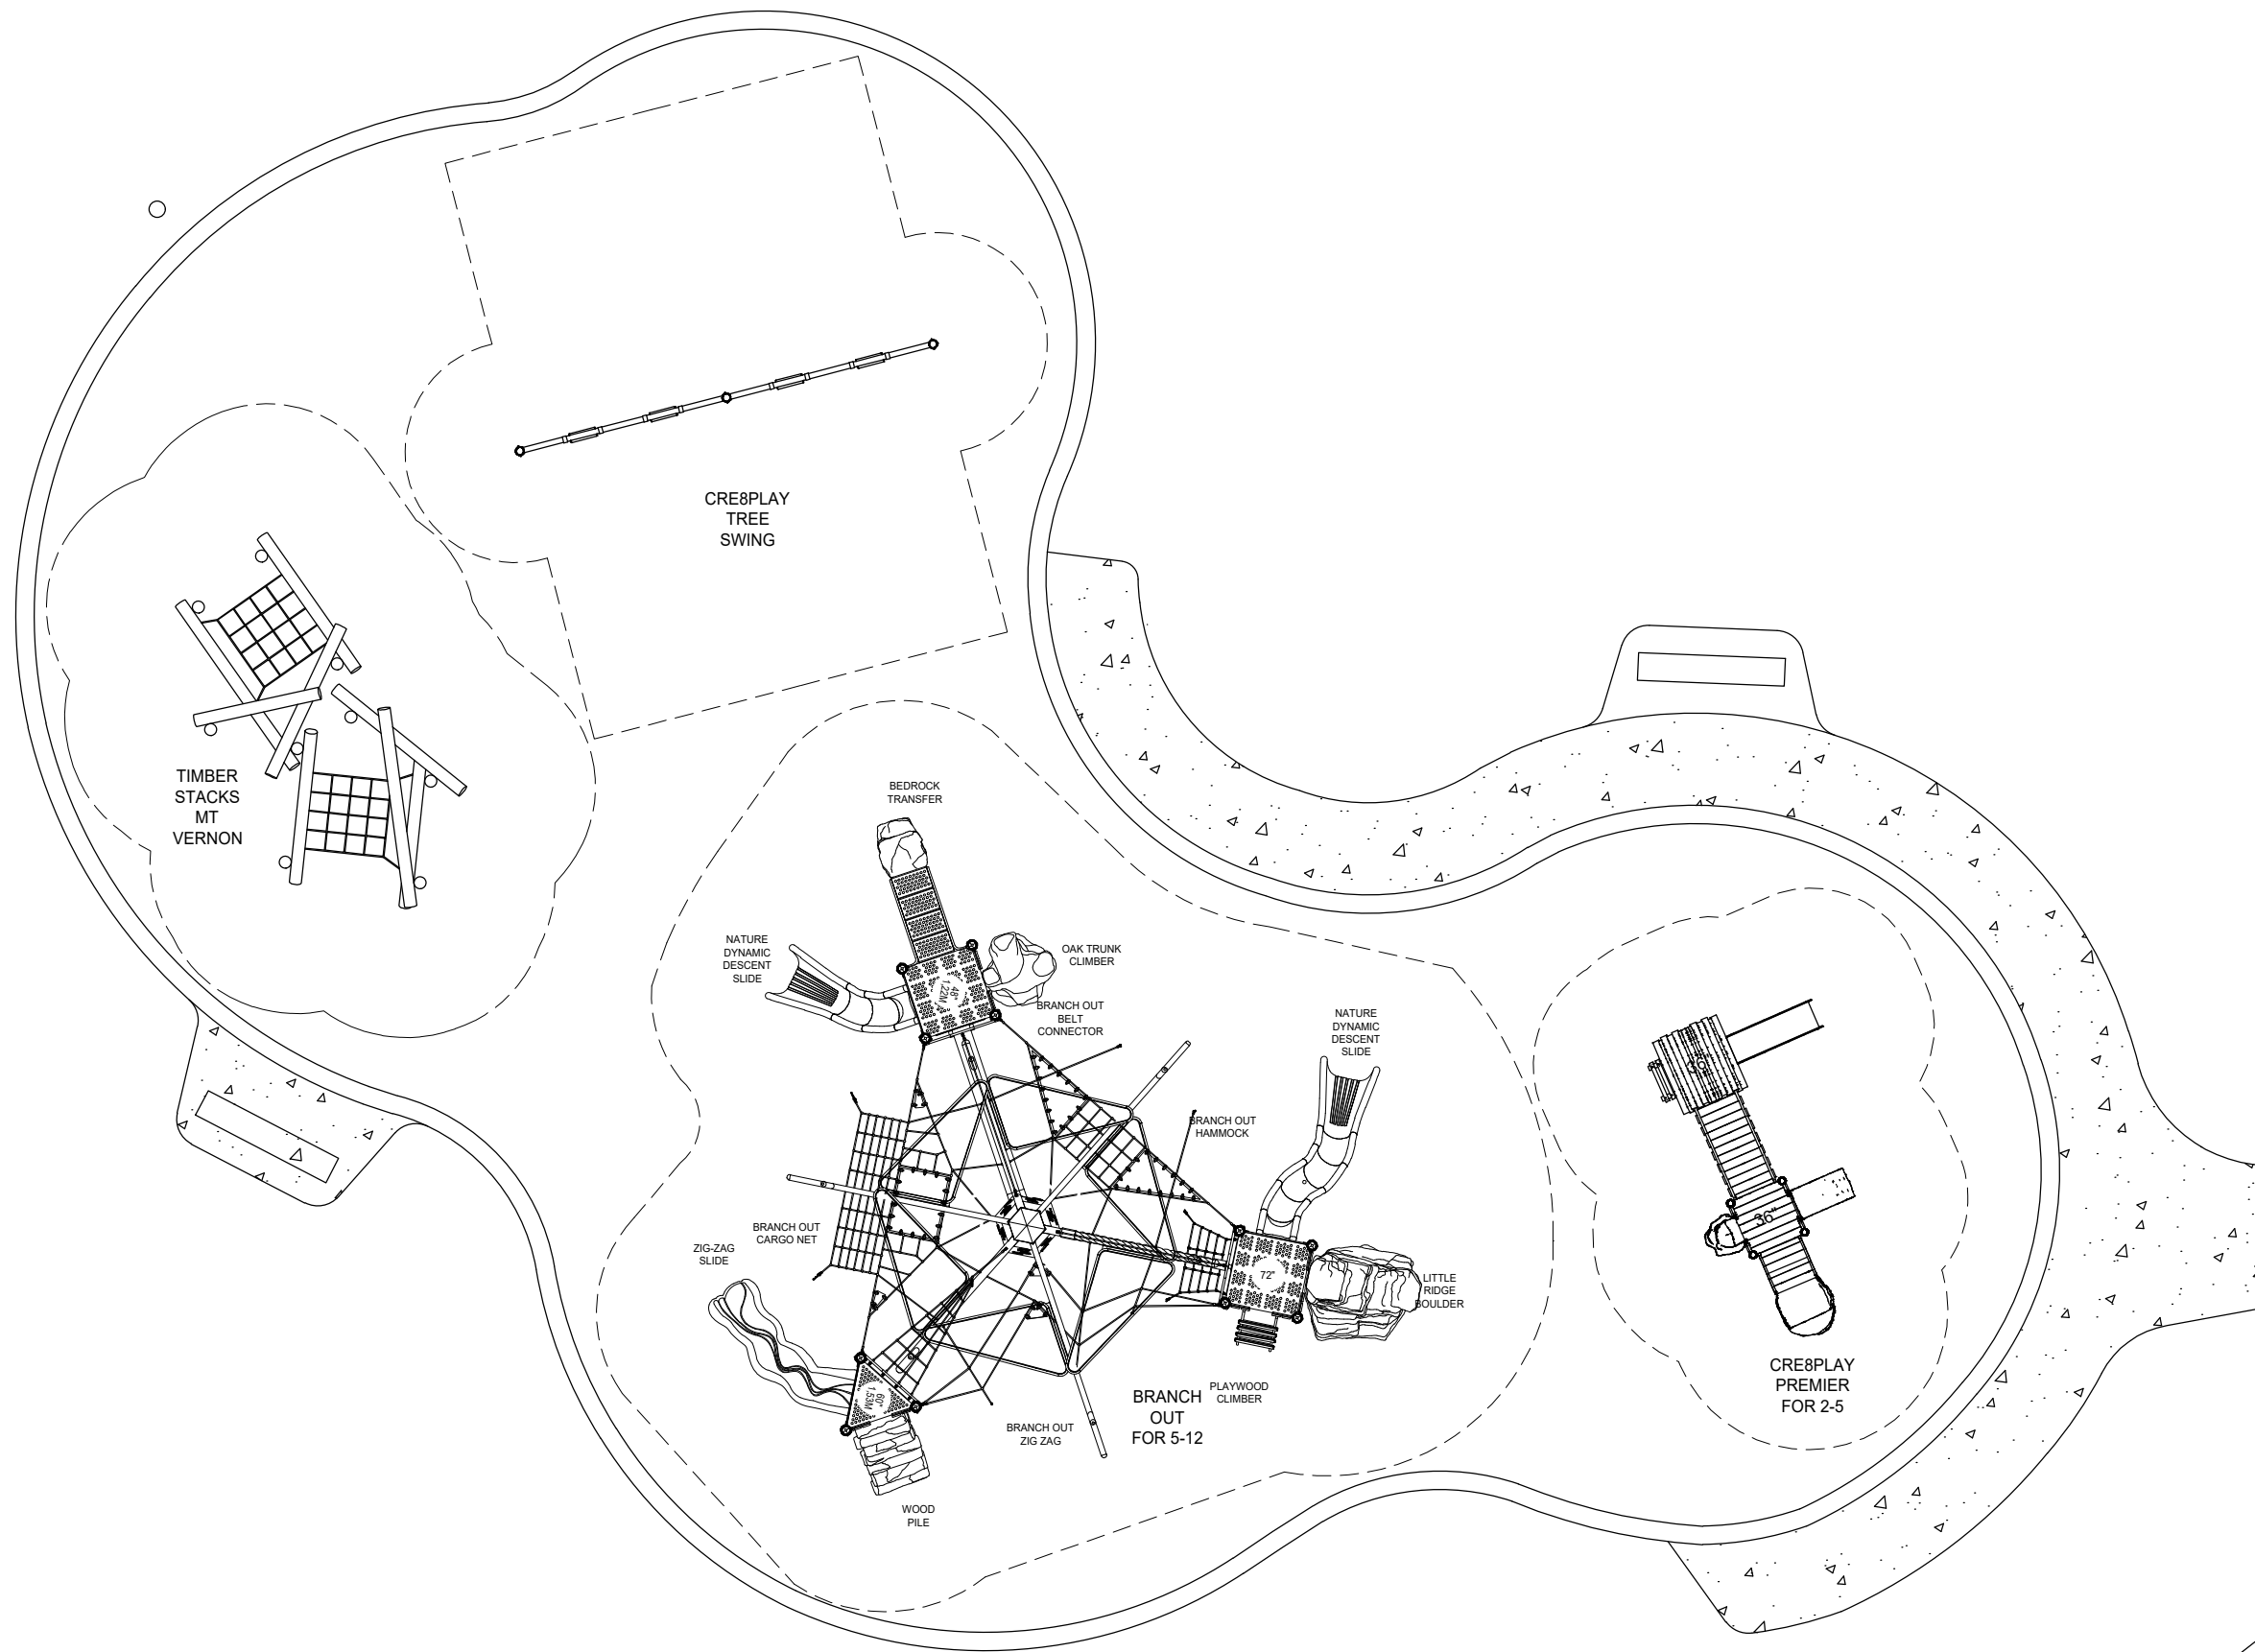

*PLAYGROUND SUPERVISION REQUIRED



EQUIPMENT SIZE:

-

USE ZONE:

-

AREA:
5226 SF

PERIMETER:

FALL HEIGHT:
8'

USER CAPACITY:
122

AGE GROUP:
2-5, 5-12

✓ ASTM F1487-17
✓ CPSC #325



PROJECT NO:
IP042125-1A

SCALE:
1" = 10'-0"

DRAWN BY:
TKA

Paper Size

DATE:
9-30-25

B

Blythe Park - Option 2

Riverside SD 96



Blythe Park
Riverside SD 96

OPTION 2 IP042125-1A

Sales Representative



Equipment Manufacturer



POST & COMPONENT
 Dark Brown
 Beige
 Green

ROTOMOLD PLASTIC
 Forest Green

2-COLOR PLASTIC
 Dark Brown-Sand

ECO-ARMOR
 Brown



Blythe Park
Riverside SD 96

OPTION 2 IP042125-1A

Sales Representative



Equipment Manufacturer





Blythe Park
Riverside SD 96

OPTION 2 IP042125-1A

Sales Representative



Equipment Manufacturer





Blythe Park
Riverside SD 96

OPTION 2 IP042125-1A

Sales Representative



Equipment Manufacturer





Blythe Park
Riverside SD 96

OPTION 2 IP042125-1A

Sales Representative



Equipment Manufacturer





Blythe Park
Riverside SD 96

OPTION 2 IP042125-1A

Sales Representative



Equipment Manufacturer





Blythe Park

Riverside SD 96

OPTION 2 IP042125-1A

Sales Representative



Equipment Manufacturer

