

Shared Key Interests

1. Advance student learning, achievement, and success by keeping it at the heart and as the filter for our decision making.

2. Utilize research-based curricula that reflects 21st Century themes and applications and are responsive to the needs and potential of all students, preparing them for a global society.

3. Provide real-life, diverse learning opportunities with practical applications in the classroom and beyond.

4. Inform and engage the community in shaping educational strategy and formulating responses to change.

5. Attract, retain, and develop a high quality, diverse, creative, and innovative workforce of leaders.

6. Provide safe, secure, flexible, inviting, and well-maintained environments that nurture student well-being and enhance teaching and learning.

7. Identify, integrate, and expand technology to foster adaptability and maximize learning for all.

8. Foster mutually beneficial partnerships and collaborations that expand learning opportunities and resources.

Wausau School District

Board of Education Meeting Agenda

In Compliance with the Wisconsin Open Meeting Law

Public Notice s.19.84 (3)
Exemptions s.19.85

James Bouché, President
Karen Vandenberg, Clerk

A meeting of the **AUDIT OF THE BILLS COMMITTEE** will be held in the **Nicholson Board Room, 415 Seymour Street, Wausau, Wisconsin 54403 at 6:30 PM on Monday, August 22, 2022.**

- I. Call to Order
- II. APPROVE CONSENT AGENDA (**Action Requested**) 2
 - A. Appointments (Additional Staff, Replacement Staff, Contract Increases)
 - B. Separations (Resignations, Contract Decreases, Terminations)
 - C. Leaves of Absence
 - D. Retirements
- III. Design Plans for Riverview (**Action Requested**) 4
- IV. The Wausau School District School Board will be hearing statements on behalf of applicants for the Wausau School District to fill a vacancy to the Wausau School District School Board. The vacancy is for an unexpired term and will be for a term commencing on September 6, 2022, and running through April 23, 2023.
- V. Discussion and potential action to narrow the list of applicants to four (4) candidates to fill a vacancy to the Wausau School District School Board. The vacancy is for an unexpired term and will be for a term commencing on September 6, 2022, and running through April 23, 2023. (**Action Requested**)
- VI. Adjourn

NOTICE IS HEREBY GIVEN THAT SCHOOL BOARD MEMBERS WHO ARE NOT MEMBERS OF THE AUDIT OF THE BILLS COMMITTEE MAY ATTEND THIS COMMITTEE MEETING AS TO CONSTITUTE A QUORUM OF THE BOARD OF EDUCATION. ANY SUCH BOARD MEMBER ATTENDANCE WILL BE FOR INFORMATION GATHERING, DISCUSSION, AND/OR RELATED PURPOSES AND WILL NOT RESULT IN DIRECT DECISION MAKING BY THE BOARD OF EDUCATION AT THE COMMITTEE MEETING.

Action Item*

NOTICE POSTED: Friday, August 19, 2022, at 11:00 am

By: _____

NOTICE SENT TO:

WSAU WSAW-TV WAOW-TV WJFW-TV CITY PAGES WAUSAU PILOT & REVIEW SCHOOLS
WAUSAU DAILY HERALD WAAM CITY HALL COURTHOUSE PUBLIC LIBRARY

WAUSAU SCHOOL DISTRICT
HUMAN RESOURCES

TO: Board of Education
FROM: Tabatha Gundrum
MEETING: August 22, 2022
SUBJECT: Staffing Consent Agenda

The Administration respectfully asks that the Board of Education approve the following staffing changes pertaining to the Consent Agenda:

APPOINTMENTS (Additional Staff, Replacement Staff, Contract Increases):

NAME	BUILDING	POSITION	EFFECTIVE DATE
Joseph Roseman	Rib Mountain & Stettin Elementary	1.00 FTE, Music Teacher	8/29/22
Brady Schmidt	Wausau East HS	1.00 FTE, Accelerated Learning Teacher	8/29/22
Alicia Withers	GD Jones & Riverview Elementary	1.00 FTE, Science Teacher	8/29/22

SEPARATIONS (Resignations, Contract Decreases, Terminations):

NAME	BUILDING	POSITION	EFFECTIVE DATE
Megan Hare	Franklin Elementary	Cross Categorical Special Education Teacher	6/6/22 (Contingent on receipt of \$3,000 liquidated damages)

LEAVES OF ABSENCE

NAME	BUILDING	POSITION	EFFECTIVE DATES
------	----------	----------	-----------------

RETIREMENTS

NAME	BUILDING	POSITION	EFFECTIVE DATE
------	----------	----------	----------------

WAUSAU SCHOOL DISTRICT
HUMAN RESOURCES

TO: Board of Education
FROM: Tabatha Gundrum
MEETING: August 22, 2022
SUBJECT: Staffing Consent Agenda

ADDENDUM

The Administration respectfully asks that the Board of Education approve the following staffing changes pertaining to the Consent Agenda:

APPOINTMENTS (Additional Staff, Replacement Staff, Contract Increases):

NAME	BUILDING	POSITION	EFFECTIVE DATE
Heidi Coleman	Wausau West HS	1.00 FTE, History Teacher	8/29/22
Tim Hanks	Wausau West HS	1.00 FTE, EL Teacher	8/29/22
Dawn Batchelder	Franklin Elementary	1.00 FTE, Cross Cat. Special Education Teacher	8/29/22
Jennifer Kronberger	Wausau West HS & John Muir MS	1.00 FTE, FCS Teacher	8/29/22

SEPARATIONS (Resignations, Contract Decreases, Terminations):

NAME	BUILDING	POSITION	EFFECTIVE DATE

LEAVES OF ABSENCE

NAME	BUILDING	POSITION	EFFECTIVE DATES

RETIREMENTS

NAME	BUILDING	POSITION	EFFECTIVE DATE



WAUSAU SCHOOL DISTRICT
Referendum Project Update
95% Riverview Elementary

August 22, 2022



NEXUS
SOLUTIONS®



Agenda

50% Design Review

1

95% Review – Riverview Elementary

2

Questions



1

Riverview
Elementary




Riverview Elementary School: Referendum Concept

Riverview Elementary School Wausau, Wisconsin

- 1 Secure Entry
- 2 Classroom Addition

- DEFERRED MAINTENANCE
- REMODELING
- NEW ADDITION

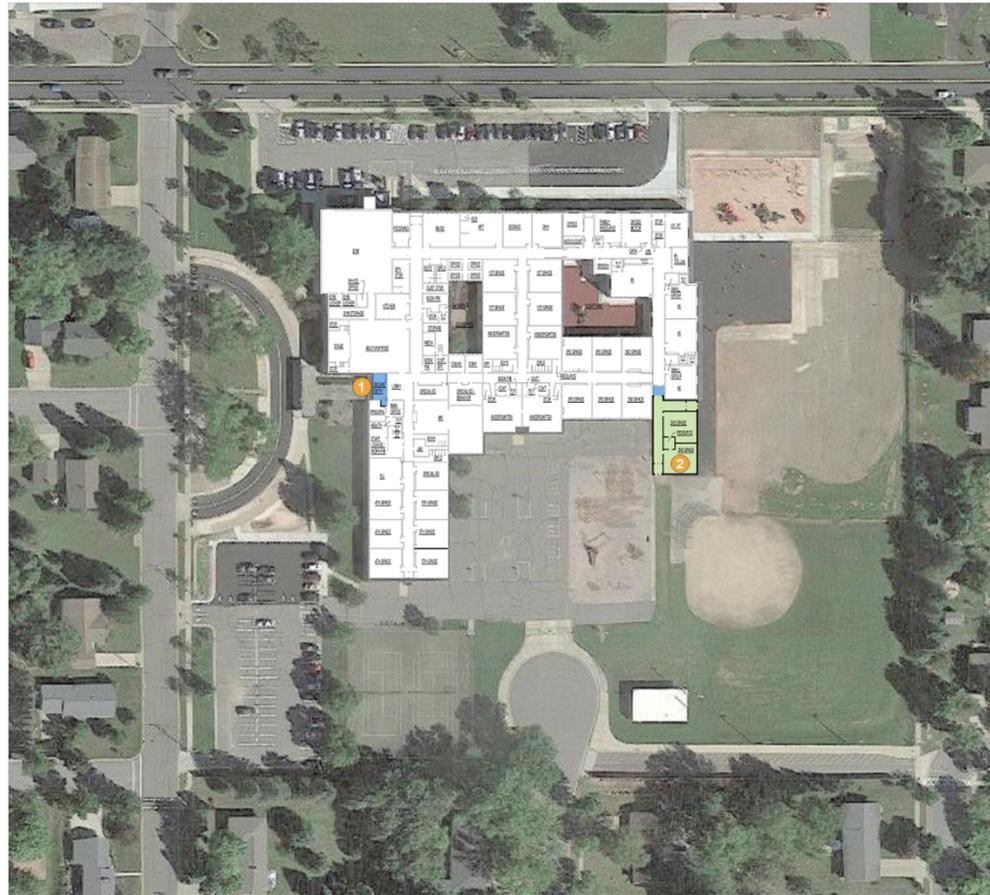

FIRST FLOOR PLAN
0' 10' 20' 30' 40' 50'



➤ Riverview Elementary: District Staff Involvement

District Involvement


(6) Design Meetings

- District Leadership Team
- Building Design Committee
- Principal Walk Through

(3) User Group Meetings

- Principal
- Maintenance
- Teachers 4,5th grade

Riverview Elementary: Exterior Rendering

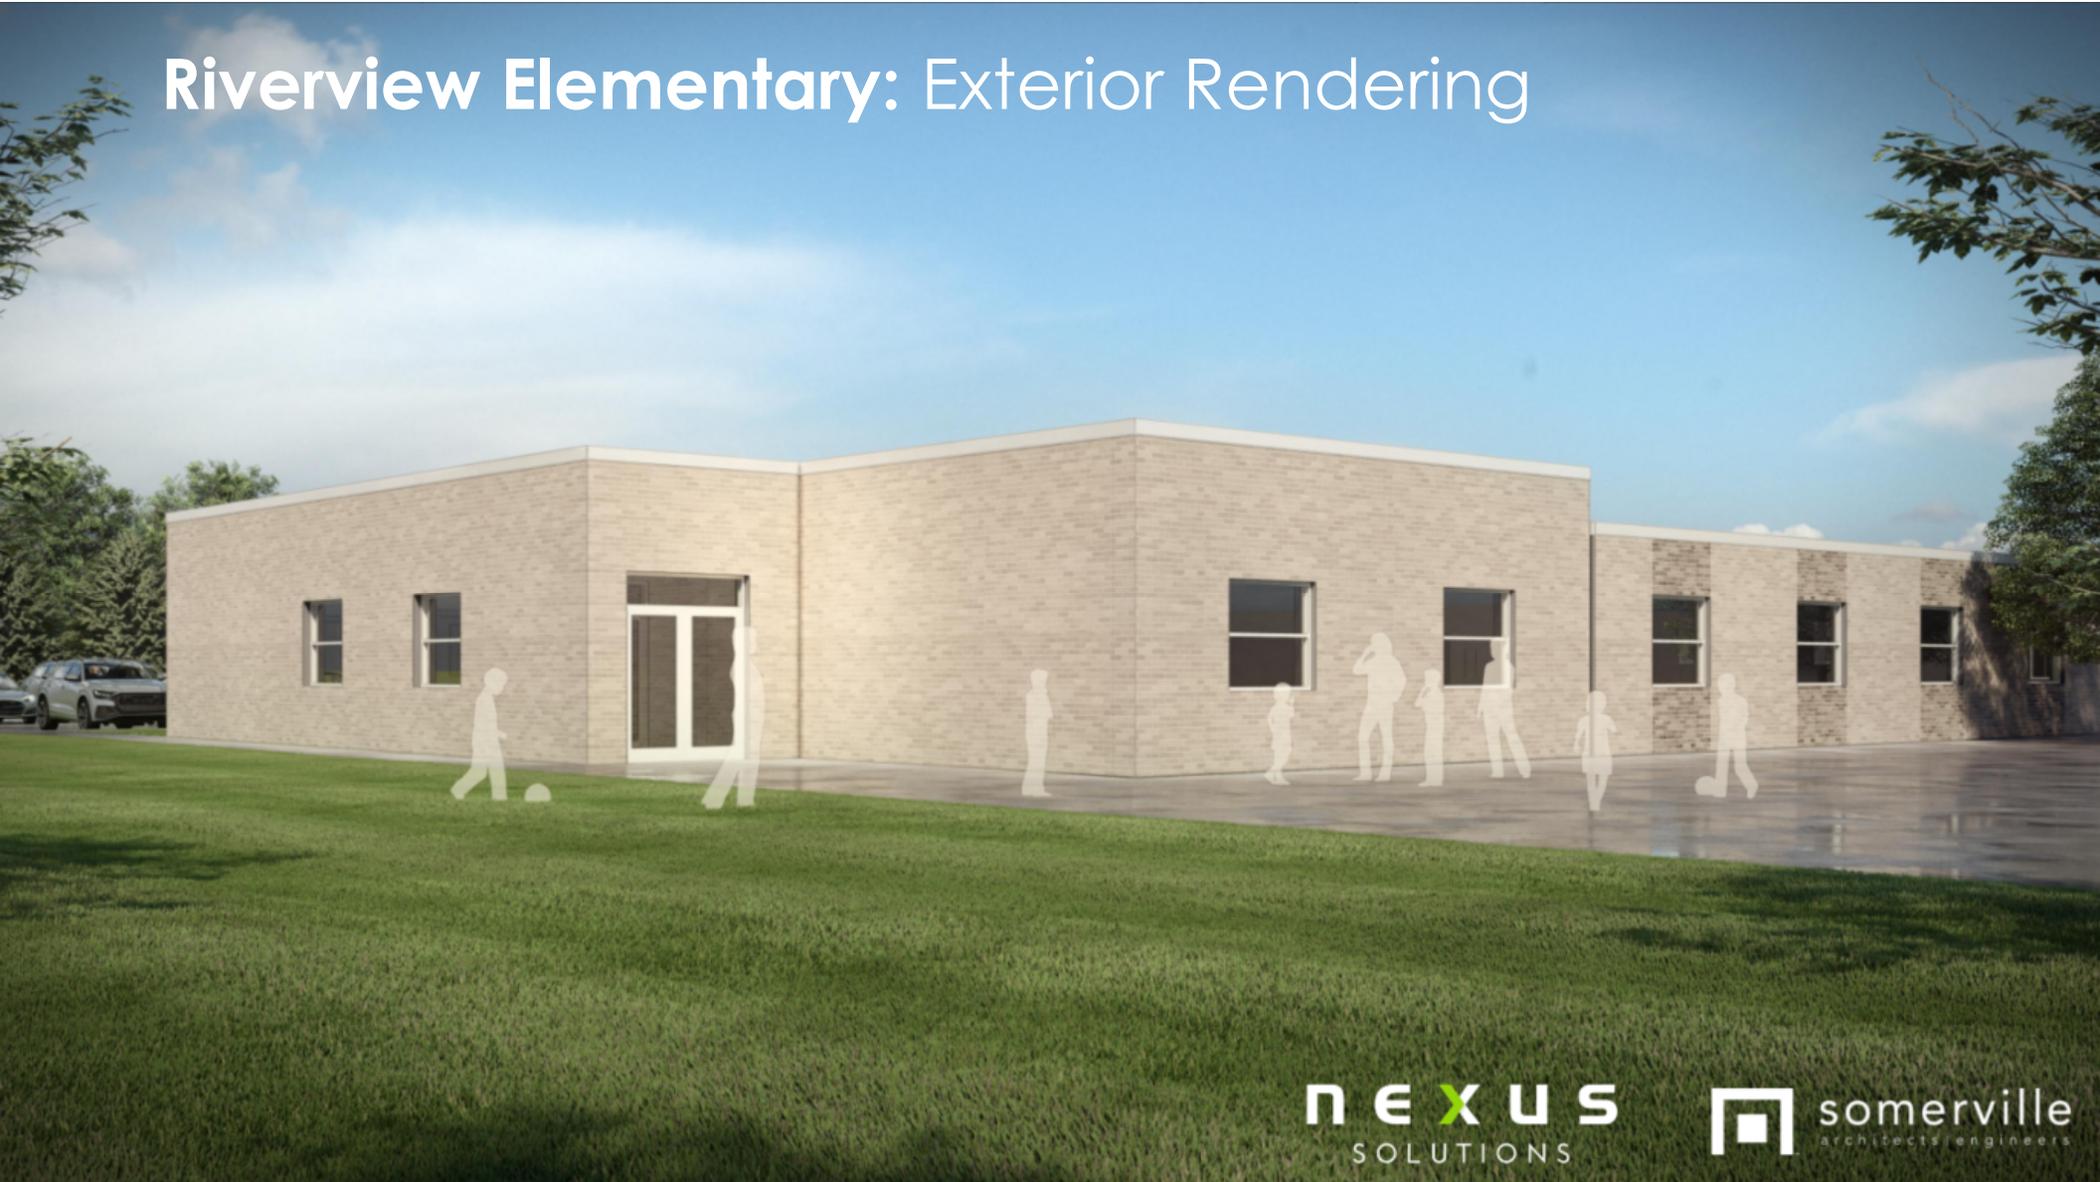

NEXUS
SOLUTIONS

somerville
architects | engineers




Riverview Elementary: Finish Board

Riverview Elementary | Interior Finishes

PHOTO DESCRIPTION

- A. Porcelain floor tiles for secure entry, main office, and corridors
- B. Walk off carpet tile for new vestibule
- C. Carpet for principals office, classrooms, and resource rooms
- D. Window sills
- E. Laminate - countertops and tops for cubbies
- F. Laminate - vertical casework
- G. Main paint color (SW 8917 Shell White)
- H. Accent paint color - to match existing red in corridors
- I. Accent paint color - to match existing gray in main office

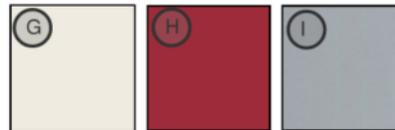

Notes

- Finishes and material similar to existing




Riverview Elementary: 95% Design

Noted Updates

- New addition location
- Tennis courts
- Generator location



Riverview Elementary: 95% Design

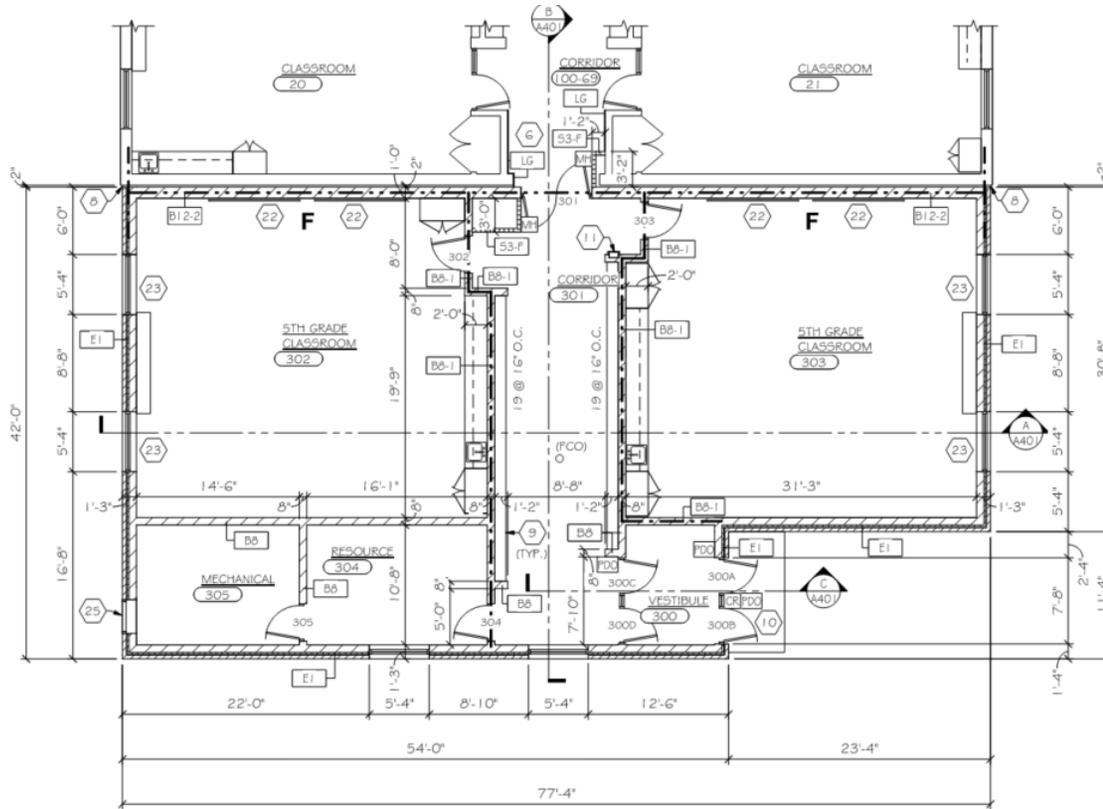

PARTIAL FIRST FLOOR PLAN - AREA B

SCALE: 1/8" = 1'-0"



Areas of work:

- 2 classrooms
- 1 resource rooms


Key Plan



NEXUS
SOLUTIONS®



➤ Riverview Elementary: 95% Design

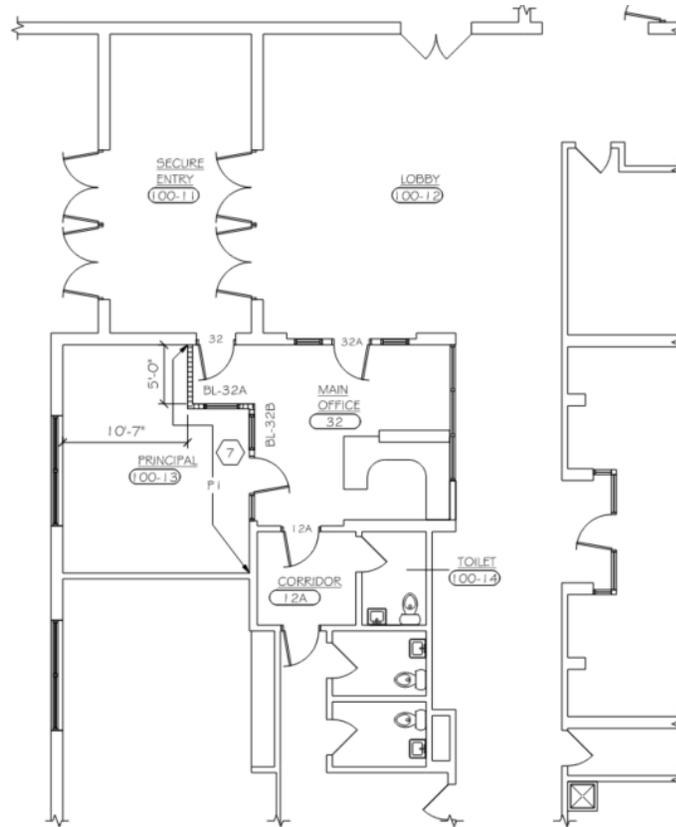

PARTIAL FIRST FLOOR PLAN - AREA A
SCALE: 1/8" = 1'-0"



Areas of work:

- Secure Front Entrance

Key Plan




NEXUS
SOLUTIONS®




Riverview Elementary: 95% Design

Areas of work:

- Casework
- Cubbies

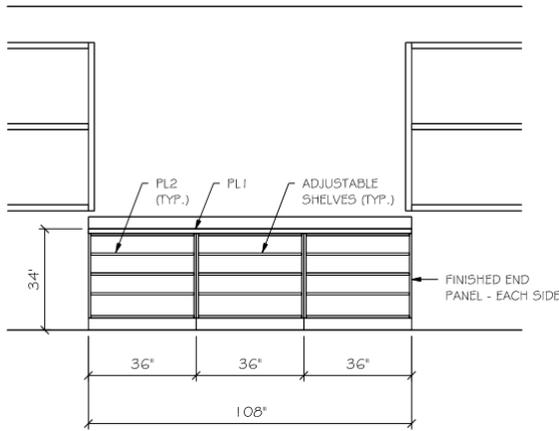

EAST ELEVATION

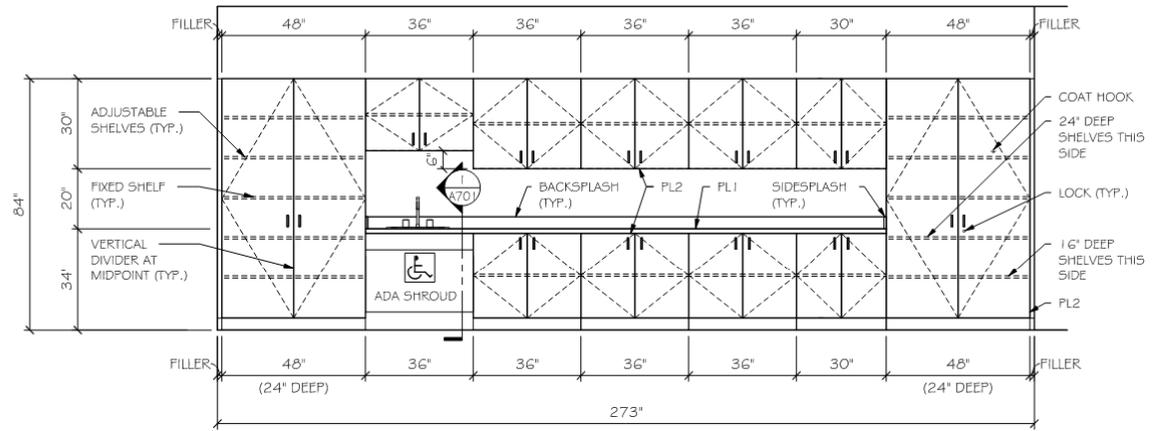

WEST ELEVATION

CLASSROOM

SCALE: 3/8" = 1'-0"

ROOM: 303



➤ Riverview Elementary: 95% Review Mechanical

- **Mechanical:**

- New Air Handling Unit to serve 2 classroom addition with variable air volume distribution.

- **Plumbing:**

- Tie into existing domestic supply and sanitary sewer to serve classroom sinks.
- New storm sewer to outside of building for roof drainage.



➤ Riverview Elementary: 95% Review Electrical

Electrical

- LED Lighting for new classroom addition and entry
- Power distribution, telecom, and security for new classroom addition and entry
- Tie fire alarm system to Maintenance and Operations Building
- New generator for backup power



2

Questions