

Agenda of Special Meeting

The Board of Trustees of Groesbeck ISD

A Special Meeting of the Board of Trustees of Groesbeck ISD will be held Wednesday, May 27, 2026, beginning at 7:15 AM in the GISD Administration Office Board Room, 1202 N Ellis, Groesbeck, TX 76642.

The subjects to be discussed or considered or upon which any formal action may be taken are as listed below. Items do not have to be taken in the order shown on this meeting notice. Unless removed from the consent agenda, items identified within the consent agenda will be acted on at one time.

- I. **CALL TO ORDER**
- II. **PUBLIC COMMENT (Agenda/Non-Agenda Items)**
- III. **DELIBERATION AND POSSIBLE ACTION TO APPROVE THE RESOLUTION SELECTING PROCUREMENT AND/OR DELIVERY METHOD, CONTRACTOR, ENGINEER, AND DELEGATE AUTHORITY TO THE SUPERINTENDENT TO NEGOTIATE NECESSARY CONSTRUCTION CONTRACTS FOR THE GROESBECK ISD KIDS KARE ACADEMY PLAYGROUND PROJECT**

Hunter Knepshield of Texas, Inc.

Quotation

www.hkparkandplay.com

P.O. Box 759 Van Alstyne, TX 75495

1.800.451.4138 * 972.867.5739 * Fax: 972.867.7250

DATE April 22, 2026

Quotation # 26-2995_B

Bill To:

Ship To: Kids Kare Academy

Groesbeck, TX 76642

Quotation valid until: May 12, 2026

Prepared by: Kristy Dozier


Comments or special instructions:

Updated 4.22.26

BuyBoard Member Discount, BuyBoard Vendor Contract # 781-25

Quantit	Catalog #	Description	Unit	Extended
1	PS3-72306	Superior Custom Playground Equipment, Q2 Sale	\$33,333.00	33,333.00
1	DISCOUNT	Q2 Sale Discount	(16,666.50)	(16,666.50)
1	90015130XX	Full Bucket Seat Bay	615.00	615.00
1	RSW23516G	Swing Frame with Shade and Struts - Single 6.63In Posts, 8ft, 1 Bay	10,285.00	10,285.00
1	TFR19771XX	Playland Safety Sign Ages Ages 2-5 - Freestanding	510.00	510.00
1	DC-SSR/02-08-0164	Super Sprout, w/ Roof, w/ Ground Spike	5,866.00	5,866.00
54	APS-BORDER12	4' Border with Stake	44.00	2,376.00
1	APS-ADAHalf	ADA Half Ramp	770.00	770.00
2	APS-SWINGMAT	3' x 5' x 2" Swing Wear Mat - Black	370.00	740.00
1	APS-SLIDEMAT	40" x 40" x 1 1/2" Slide Wear Mat - Black	240.00	240.00
1	APS-SLIDEMAT	8'x4'x2' Double Slide Wear Mat - Black, (2) interlocking halves	950.00	950.00
1	INSTALL	Installation of Superior Custom Playground Equipment	15,030.00	15,030.00
1	RUBBERMULCH	Rubber Mulch Delivered and Installed	15,700.00	15,700.00
1	DISCOUNT	BuyBoard Member Discount	(3,575.60)	(3,575.60)
1	DISCOUNT	Additional Discount	(1,000.00)	(1,000.00)
1	REMOVE/DISPOSE	Removal and Disposal of Existing Playground Equipment, Borders and Surfacing. Order Must Be Placed ASAP to Keep the Sale Discount on PS3-72306.	7,500.00	7,500.00
Grading of Area, Concrete Curb and Drainage by Others			Sub TOTAL	\$ 72,672.90
			Freight	\$ 2,680.00
			Tax	
			TOTAL	\$ 75,352.90
<p>If installation is required, the following will prevail. The customer is responsible for the offloading of equipment. The above quotation is based upon site access for heavy equipment and normal soil conditions of 2000 PSF. If during excavation of foundations necessary per manufacture specifications, condition exceed normal, our contractor shall notify the owner immediately. This shall include all types of rock vegetation and/or any unforeseen hazards. There will be additional charges incurred to clear the area and/or the abutment hole so that installation can be completed. No soil tests, licenses or permits included.</p> <p>***NOTE: IF APPLICABLE SALES TAX IS NOT INCLUDED.</p> <p>Copy of tax exempt certificate must accompany all exempt orders. Customer is responsible for paying applicable sales tax direct to their state, or submits copy of tax exempt certificate with order.</p> <p>***TERMS: NET 30 DAYS (UPON APPROVED CREDIT). Service charge of 2% per month added to all costs, including attorney fees.</p> <p style="text-align: center;">Quote is valid for 30 days. THANK YOU FOR YOUR BUSINESS!</p>				

Authorized Signature

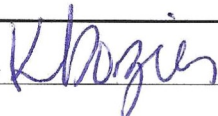


Date:

4/22/26

Authorized Signature of Purchaser

Date:

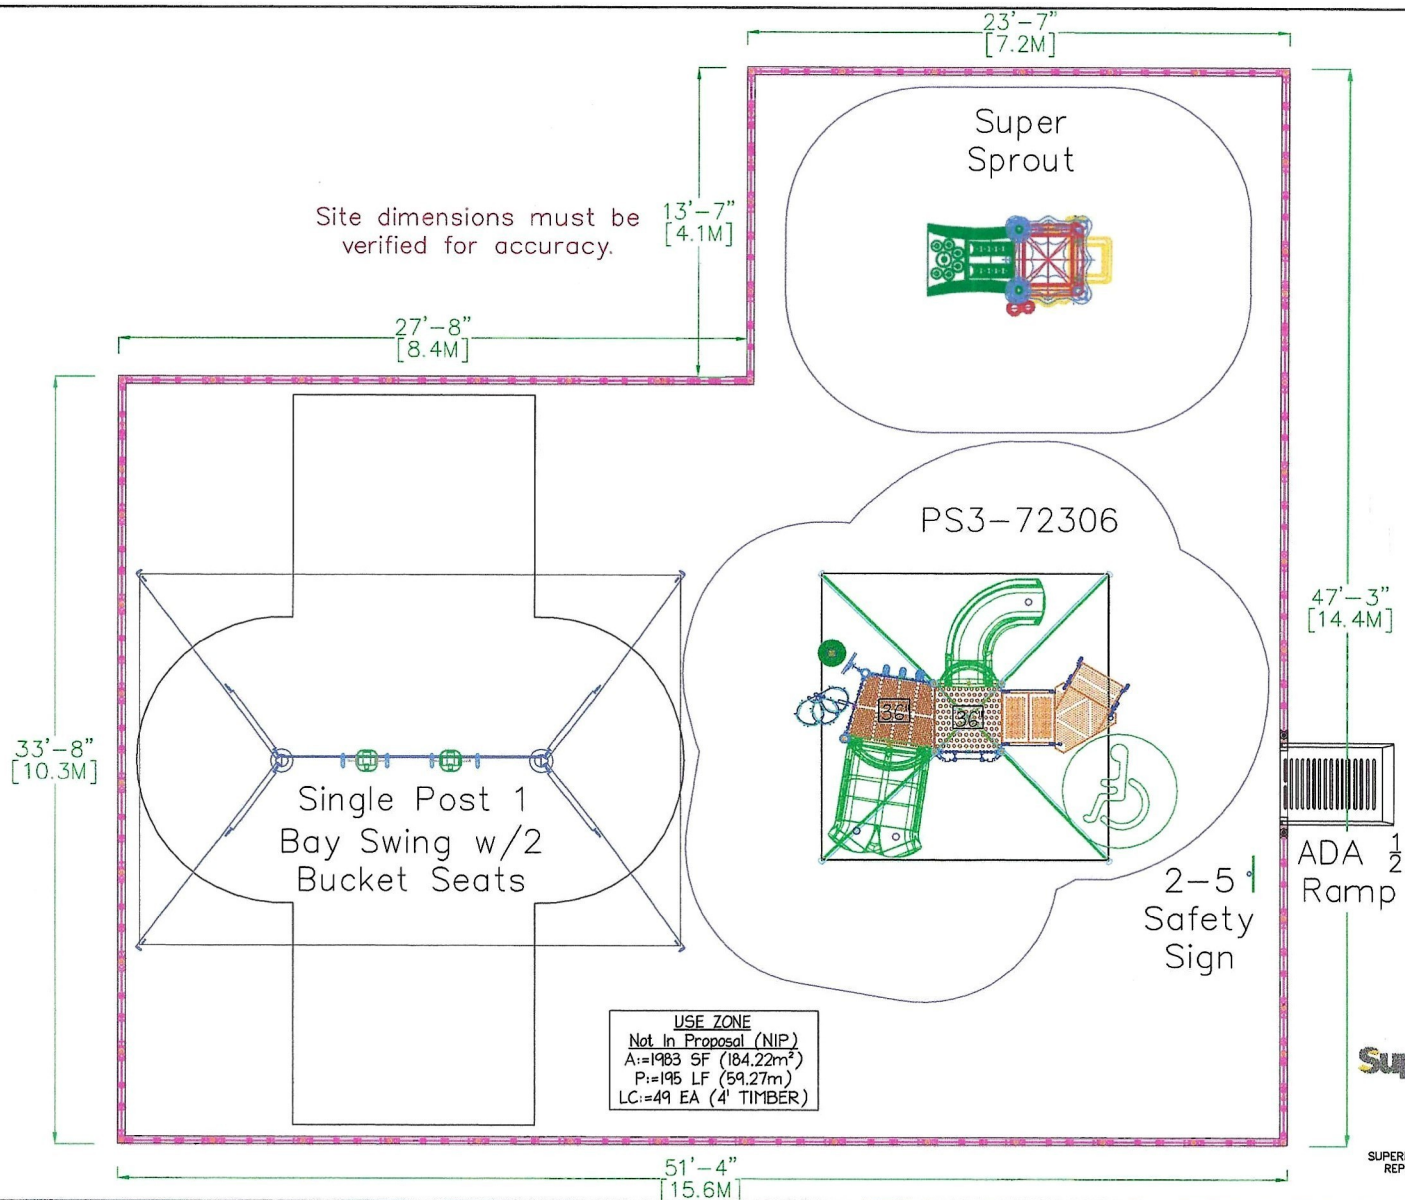


SuperiorPlaygrounds
 BY SUPERIOR RECREATIONAL PRODUCTS

PLAYGROUND SUPERVISION IS REQUIRED.
 THIS DESIGN IS THE PROPERTY OF
 SUPERIOR RECREATIONAL PRODUCTS AND MAY NOT BE
 REPRODUCED OR USED IN ANY MANNER WITHOUT
 THE EXPRESSED WRITTEN CONSENT OF
 SUPERIOR RECREATIONAL PRODUCTS.

REFERENCE NUMBER SP032026-080-1 HUNTER KNEPSHIELD - KIDS KARE ACADEMY	DATE 4/17/26	DRAWN/SAVED BY KLE / KAREN.ESCOBAR	SCALE 3/16" = 1'	SHEET 1 OF 1	PAGE SITE_PLAN
---	-----------------	---------------------------------------	---------------------	-----------------	-------------------



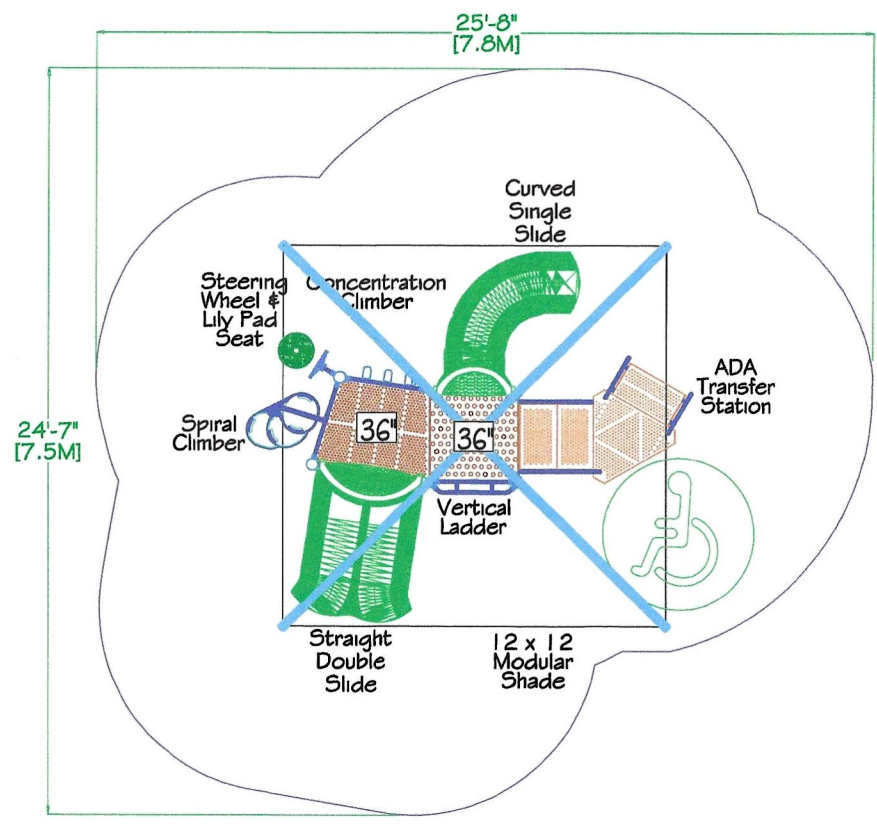

SuperiorPlaygrounds

BY SUPERIOR RECREATIONAL PRODUCTS

REFERENCE NUMBER
PS3-72306

3.5" STEEL STRUCTURE DESIGN

EQUIPMENT SIZE 14' X 13' USE ZONE 26' X 25'

AGE GROUP 2-5 SURFACE AREA 470 S.F.

USER CAPACITY 28 4' TIMBER COUNT 21 BORDERS

FALL HEIGHT
3'

ADA ACCESSIBILITY

ELEVATED PLAY ACTIVITIES
5

	GROUND LEVEL ACCESSIBLE PLAY ACTIVITIES	GROUND LEVEL ACCESSIBLE ACTIVITY TYPES
REQUIRED	2	2
PROVIDED	2	2

THIS STRUCTURE MEETS OR EXCEEDS CPSC #325 AND ASTM F1487 UNLESS OTHERWISE NOTED.

DATE 1-24-25 DRAWN/SAVED BY WSB / KAREN.ESCOBAR

SCALE 1/4" = 1'-0" SHEET 1 OF 3


PAGE PLAN_VIEW

WE RECOMMEND THIS PLAN BE PRINTED ON 11" x 17" PAPER

PLAYGROUND SUPERVISION IS REQUIRED.

THIS DESIGN IS THE PROPERTY OF SUPERIOR RECREATIONAL PRODUCTS AND MAY NOT BE REPRODUCED OR USED IN ANY MANNER WITHOUT THE EXPRESSED WRITTEN CONSENT OF SUPERIOR RECREATIONAL PRODUCTS.



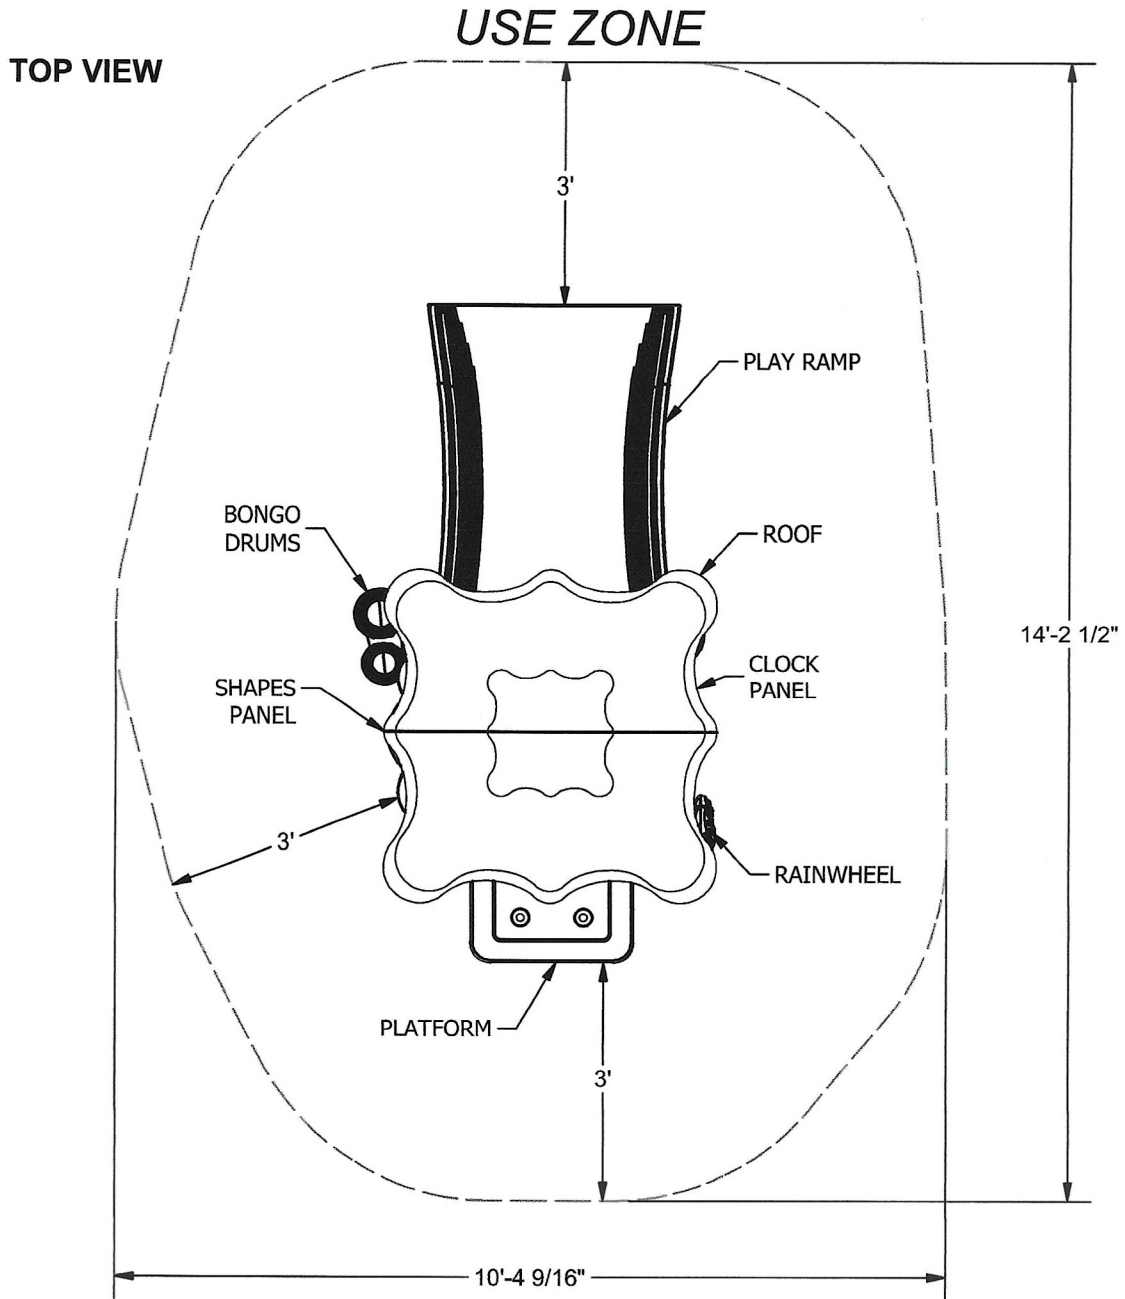

MINIMUM USE ZONE* REQUIRED

**The USE ZONE is the area beneath and immediately adjacent to a play structure or equipment that is designed for unrestricted circulation around the equipment and on whose surface it is predicted that a user would land when falling from or exiting the equipment.*

NOTE:

Equipment shall be positioned to eliminate conflicting traffic patterns. As a general rule, allow at least 3' of freespace around the entire structure.

IMPORTANT: Never install play equipment over hard, unresilient surfaces such as asphalt, concrete, or compacted earth. It is the owner's responsibility to ensure the "minimum area required" contains an appropriate amount of resilient material to cushion accidental falls.

Issued/Revised: 02/04/19



Kids Kare Academy

STRUCTURE SP032026-080-1 • QUOTE QU00325858

Design is for illustration purposes only and colors may vary.

6

Color Key

Post: White
Post Cap: Champagne
Metal: Champagne
Plastic: Red

Panel: Red
San. Panel: Red/White
Deck: Gray
Fabric: Red

Proudly Presented By:





Kids Kare Academy

STRUCTURE SP032026-080-1 • QUOTE QUO0325858

Design is for illustration purposes only and colors may vary.

7

Color Key

Post: White
Post Cap: Champagne
Metal: Champagne
Plastic: Red

Panel: Red
San. Panel: Red/White
Deck: Gray
Fabric: Red

Proudly Presented By:



**GROESBECK INDEPENDENT SCHOOL DISTRICT’S RESOLUTION REGARDING
SELECTION OF CONSTRUCTION DELIVERY METHOD; SELECTION OF
CONTRACTOR, SELECTION OF ENGINEER, AND DELEGATION OF AUTHORITY**

WHEREAS, the Groesbeck Independent School District (the “District” or “Groesbeck ISD”) is undertaking Playground Projects (collectively the “Project”); and,

WHEREAS, the Board of Trustees of the District (the “Board”) previously selected Construction Manager-at-Risk as the delivery method for the District’s 2025 Bond Project, which included the Playground Projects; and

WHEREAS, the Board has determined that it is in the best interest of the District to remove the Project from the Construction Manager-at-Risk delivery method and that selection of a different delivery method for the Project is necessary at this time; and

WHEREAS, the Board has determined that an Interlocal Agreement with Job Order Contracting is the delivery method that provides the best value for the Project and is in the best interests of the District; and

WHEREAS, the Board has determined that it is in the best interest of the District to delegate certain authority to the District’s Superintendent of Schools.

**NOW, THEREFORE, BE IT RESOLVED BY THE BOARD OF TRUSTEES OF
THE GROESBECK INDEPENDENT SCHOOL DISTRICT AS FOLLOWS:**

1. It is found that the foregoing recitals are true and correct and are hereby adopted as findings of fact by the Board of Trustees of the Groesbeck Independent School District.
2. The Board hereby selects an Interlocal Contract with Job Order Contracting as the procurement method that provides the best value to the District for the Projects.
3. The Board hereby selects BuyBoard Purchasing Cooperative (“BuyBoard”) as the purchasing cooperative from which any job order contractors are to be selected.
4. The Board hereby selects Hunter Knepshield of Texas, Inc. as the BuyBoard vendor and job order contractor who provides the best value to the District for the Playground Projects for Kids Kare Academy.
5. The Board further delegates to the District’s Superintendent of Schools the authority to negotiate the necessary contracts for the Project and to present the contracts to the Board for approval.

6. This Resolution shall take effect immediately.

PASSED, ADOPTED, and APPROVED on this 27th day of May, 2026, by the Board of Trustees of the Groesbeck Independent School District by the following vote:

<u>Board Members</u>	<u>Aye</u>	<u>No</u>	<u>Abstain</u>	<u>Absent</u>
Aslone Foy	_____	_____	_____	_____
Jim Longbotham	_____	_____	_____	_____
Bridgett Jackson-Tatum	_____	_____	_____	_____
Sindra McLean	_____	_____	_____	_____
Angela Crane	_____	_____	_____	_____
Jason Milstead	_____	_____	_____	_____
Stephen Bradley	_____	_____	_____	_____

Aslone Foy
President, Board of Trustee

ATTEST:

Bridgett Jackson-Tatum
Secretary, Board of Trustees

IV. **DISCUSSION AND ACTION ON CONSENT AGENDA ITEMS**

IV.A. Mathematics Curriculum Adoption

IV.B. 2025-2026 Staff Development Minutes Waiver

V. **ADJOURNMENT**