


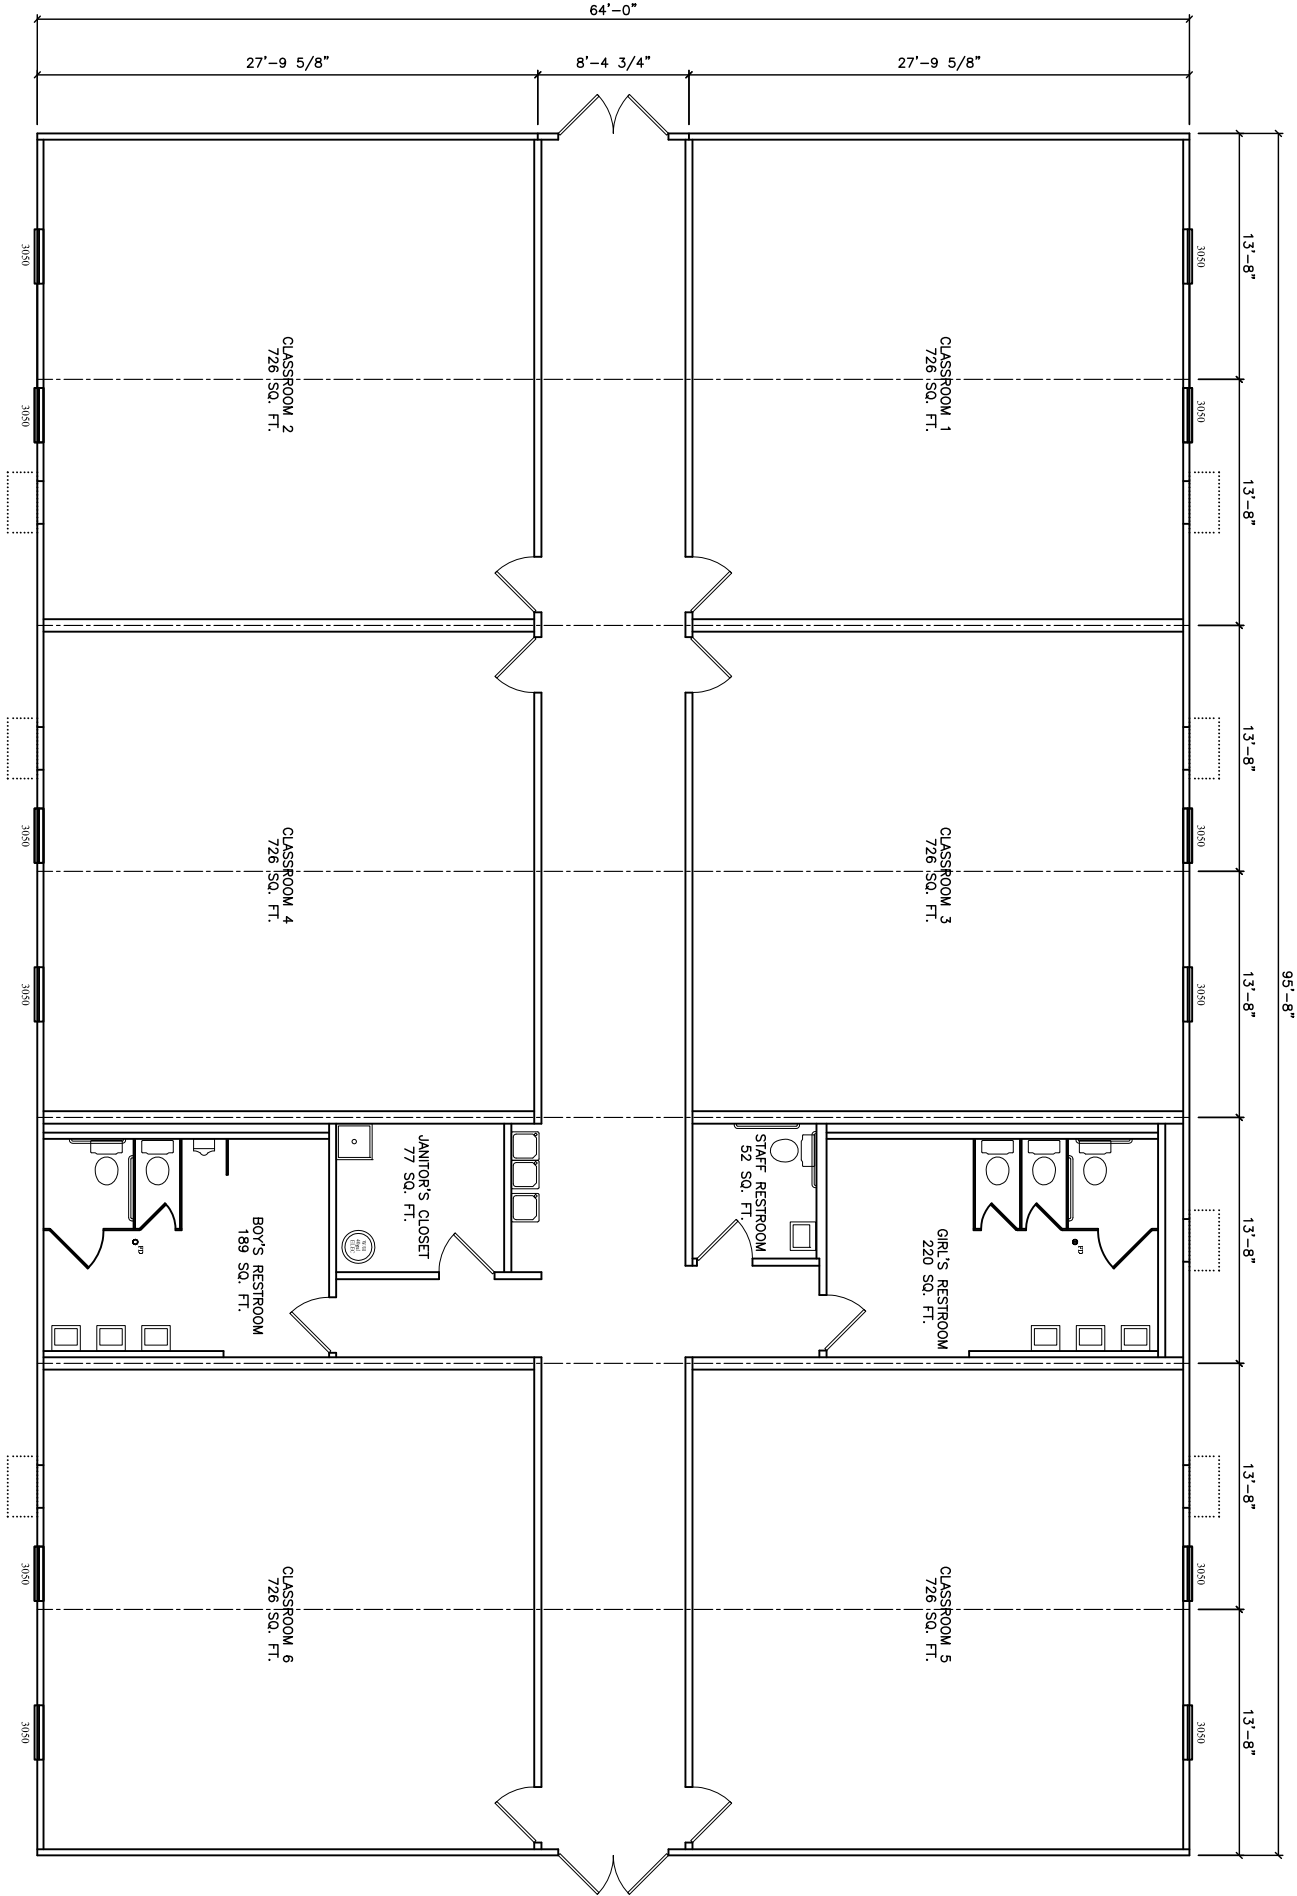

DESCRIPTION:

6 CLASSROOM BUILDING

MODEL NUMBER:

6 CLASSROOM

BUILDING AREA:

6123 SQ. FT.

VISIT US @:

PHYSICAL ADDRESS: 505 N. I-35 E. DESOTO, TX. 75115
MAILING ADDRESS: PO BOX 909 DESOTO, TX. 75123
VIA PHONE @: (469) 727-0727 OR (866) 912-4387
ON THE WEB @: info@palomamodular.com
VISIT OUR WEB SITE @ palomamodularbuildings.com

PALOMAR

MODULAR BUILDINGS LLC

© 2014 PALOMAR MODULAR BUILDINGS LLC. ALL RIGHTS RESERVED