

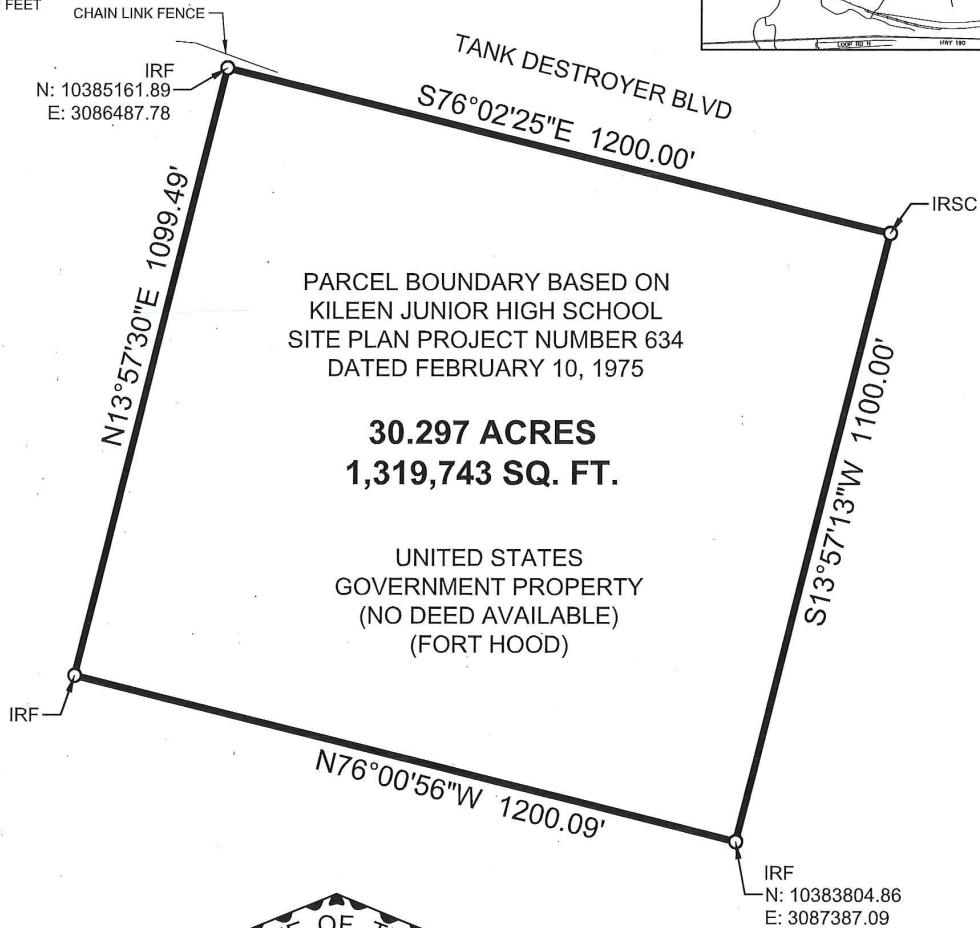
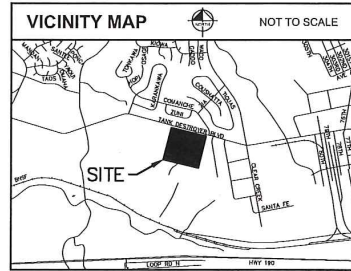


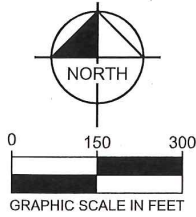

LEGEND:

IRSC = 1/2" IRON ROD W/ "KHA" CAP SET
IRF = IRON ROD FOUND
IPF = IRON PIPE FOUND

GEODETIC NOTE: THE BEARINGS, DISTANCES, AREAS AND COORDINATES SHOWN HEREON ARE TEXAS STATE COORDINATE SYSTEM GRID, CENTRAL ZONE (FIPS 4203) (NAD'83), AS DETERMINED BY THE GLOBAL POSITIONING SYSTEM (GPS). THE UNIT OF LINEAR MEASUREMENT IS U.S. SURVEY FEET.

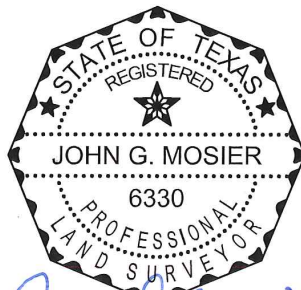

John G. Mosier
3-19-2026

JOHN G. MOSIER
REGISTERED PROFESSIONAL
LAND SURVEYOR NO. 6330
10101 REUNION PLACE, SUITE 400
SAN ANTONIO, TEXAS 78216
PH. 210-541-9166
GREG.MOSIER@KIMLEY-HORN.COM

BOUNDARY SURVEY
EARLY COLLEGE HIGH SCHOOL
WILLIAM P. MOORE SURVEY,
ABSTRACT NO. 1650
CITY OF FORT CAVAZOS,
CORYELL COUNTY, TEXAS

Kimley»Horn

10101 Reunion Place, Suite 400
San Antonio, Texas 78216 FIRM # 10193973

Tel. No. (210) 541-9166
www.kimley-horn.com

Scale	Drawn by	Checked by	Date	Project No.	Sheet No.
1" = 300'	SAB	JGM	MARCH 2026	068723609	1 OF 1

BARRERA, STEPHANIE 3/19/2026 7:41 AM K:\SNA_SURVEY\068723609 - FT CAVAZOS CLARKE ELEM\DWG\068723609 - FT CAVAZOS ECHS SURVEY BASE.DWG