



media
technologies

PROJECT
PROSPECT HEIGHTS
DISTRICT ANNE
SULLIVAN ES

DEALER
LOWERY MCDONNELL

DEALER CONTACT
DAVE TATGE

| REV | DATE | BY | HRS | DESCRIPTION |
|-----|------------|----|-----|-------------|
| 1 | 10/18/2022 | AK | 3 | |
| 2 | 10/17/2023 | AK | 4 | |
| 3 | 10/24/2023 | AK | 3 | |
| 4 | 11/21/2024 | AK | 2 | phase 3 |
| 5 | 12/12/2024 | AK | 1 | |

DRAWN BY 4

DRAWN DATE 9/27/2022

SHEET 2 OF 7

DRAWINGS ARE THE SOLE PROPERTY OF mediatechnologies® AND ARE INTENDED TO CONVEY IDEAS FOR SELECTION AND PLACEMENT OF FURNITURE. THE IDEAS AND CONCEPTS PRESENTED HAVE BEEN UNIQUELY DESIGNED BASED ON THIS SPECIFIC OPPORTUNITY. DRAWINGS AND OTHER PRESENTATION MATERIALS PROVIDED BY mediatechnologies® CANNOT BE USED FOR SOLICITATION OF COMPETITIVE PRICING OR PRODUCT SUBSTITUTION WITHOUT PRIOR PERMISSION.



media
technologies

PROJECT
PROSPECT HEIGHTS
DISTRICT ANNE
SULLIVAN ES

DEALER
LOWERY MCDONNELL

DEALER CONTACT
DAVE TATGE

| REV | DATE | BY | HRS | DESCRIPTION |
|-----|------------|----|-----|-------------|
| 1 | 10/18/2022 | AK | 3 | |
| 2 | 10/17/2023 | AK | 4 | |
| 3 | 10/24/2023 | AK | 3 | |
| 4 | 11/21/2024 | AK | 2 | phase 3 |
| 5 | 12/12/2024 | AK | 1 | |

DRAWN BY 4

DRAWN DATE 9/27/2022

SHEET 3 OF 7

DRAWINGS ARE THE SOLE PROPERTY OF mediatechnologies® AND ARE INTENDED TO CONVEY IDEAS FOR SELECTION AND PLACEMENT OF FURNITURE. THE IDEAS AND CONCEPTS PRESENTED HAVE BEEN UNIQUELY DESIGNED BASED ON THIS SPECIFIC OPPORTUNITY. DRAWINGS AND OTHER PRESENTATION MATERIALS PROVIDED BY mediatechnologies® CANNOT BE USED FOR SOLICITATION OF COMPETITIVE PRICING OR PRODUCT SUBSTITUTION WITHOUT PRIOR PERMISSION.



PROJECT
**PROSPECT HEIGHTS
 DISTRICT ANNE
 SULLIVAN ES**

DEALER
LOWERY MCDONNELL

DEALER CONTACT
DAVE TATGE

| REV | DATE | BY | HRS | DESCRIPTION |
|-----|------------|----|-----|-------------|
| 1 | 10/18/2022 | AK | 3 | |
| 2 | 10/17/2023 | AK | 4 | |
| 3 | 10/24/2023 | AK | 3 | |
| 4 | 11/21/2024 | AK | 2 | phase 3 |
| 5 | 12/12/2024 | AK | 1 | |

DRAWN BY 4



DRAWN DATE 9/27/2022

SHEET 4 OF 7

DRAWINGS ARE THE SOLE PROPERTY OF mediatechnologies® AND ARE INTENDED TO CONVEY IDEAS FOR SELECTION AND PLACEMENT OF FURNITURE. THE IDEAS AND CONCEPTS PRESENTED HAVE BEEN UNIQUELY DESIGNED BASED ON THIS SPECIFIC OPPORTUNITY. DRAWINGS AND OTHER PRESENTATION MATERIALS PROVIDED BY mediatechnologies® CANNOT BE USED FOR SOLICITATION OF COMPETITIVE PRICING OR PRODUCT SUBSTITUTION WITHOUT PRIOR PERMISSION.



media technologies

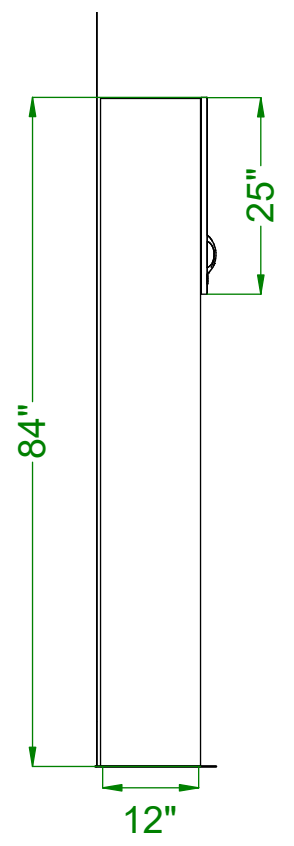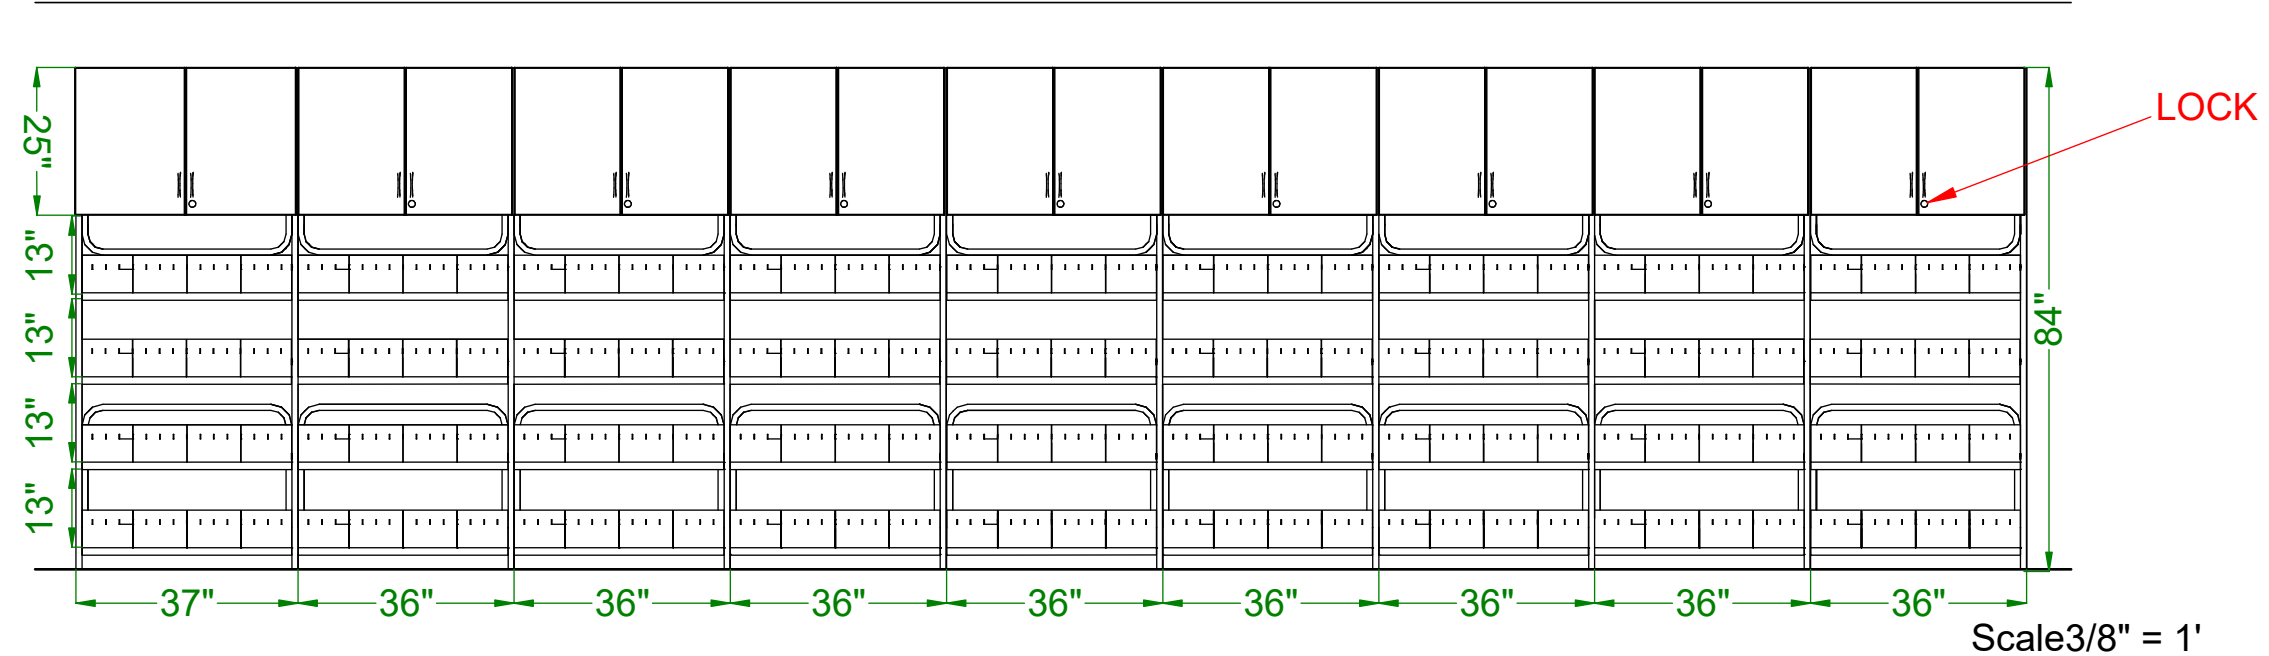

PROJECT
PROSPECT HEIGHTS
DISTRICT ANNE
SULLIVAN ES

DEALER
LOWERY MCDONNELL

DEALER CONTACT
DAVE TATGE

| REV | DATE | BY | HRS | DESCRIPTION |
|-----|------------|----|-----|-------------|
| 1 | 10/18/2022 | AK | 3 | |
| 2 | 10/17/2023 | AK | 4 | |
| 3 | 10/24/2023 | AK | 3 | |
| 4 | 11/21/2024 | AK | 2 | phase 3 |
| 5 | 12/12/2024 | AK | 1 | |

DRAWN BY 4
DRAWN DATE 9/27/2022

SHEET 5 OF 7

DRAWINGS ARE THE SOLE PROPERTY OF mediatechnologies® AND ARE INTENDED TO CONVEY IDEAS FOR SELECTION AND PLACEMENT OF FURNITURE. THE IDEAS AND CONCEPTS PRESENTED HAVE BEEN UNIQUELY DESIGNED BASED ON THIS SPECIFIC OPPORTUNITY. DRAWINGS AND OTHER PRESENTATION MATERIALS PROVIDED BY mediatechnologies® CANNOT BE USED FOR SOLICITATION OF COMPETITIVE PRICING OR PRODUCT SUBSTITUTION WITHOUT PRIOR PERMISSION.




media
technologies

PROJECT
PROSPECT HEIGHTS
DISTRICT ANNE

DEALER
LOWERY MCDONNELL

DEALER CONTACT
DAVE TATGE

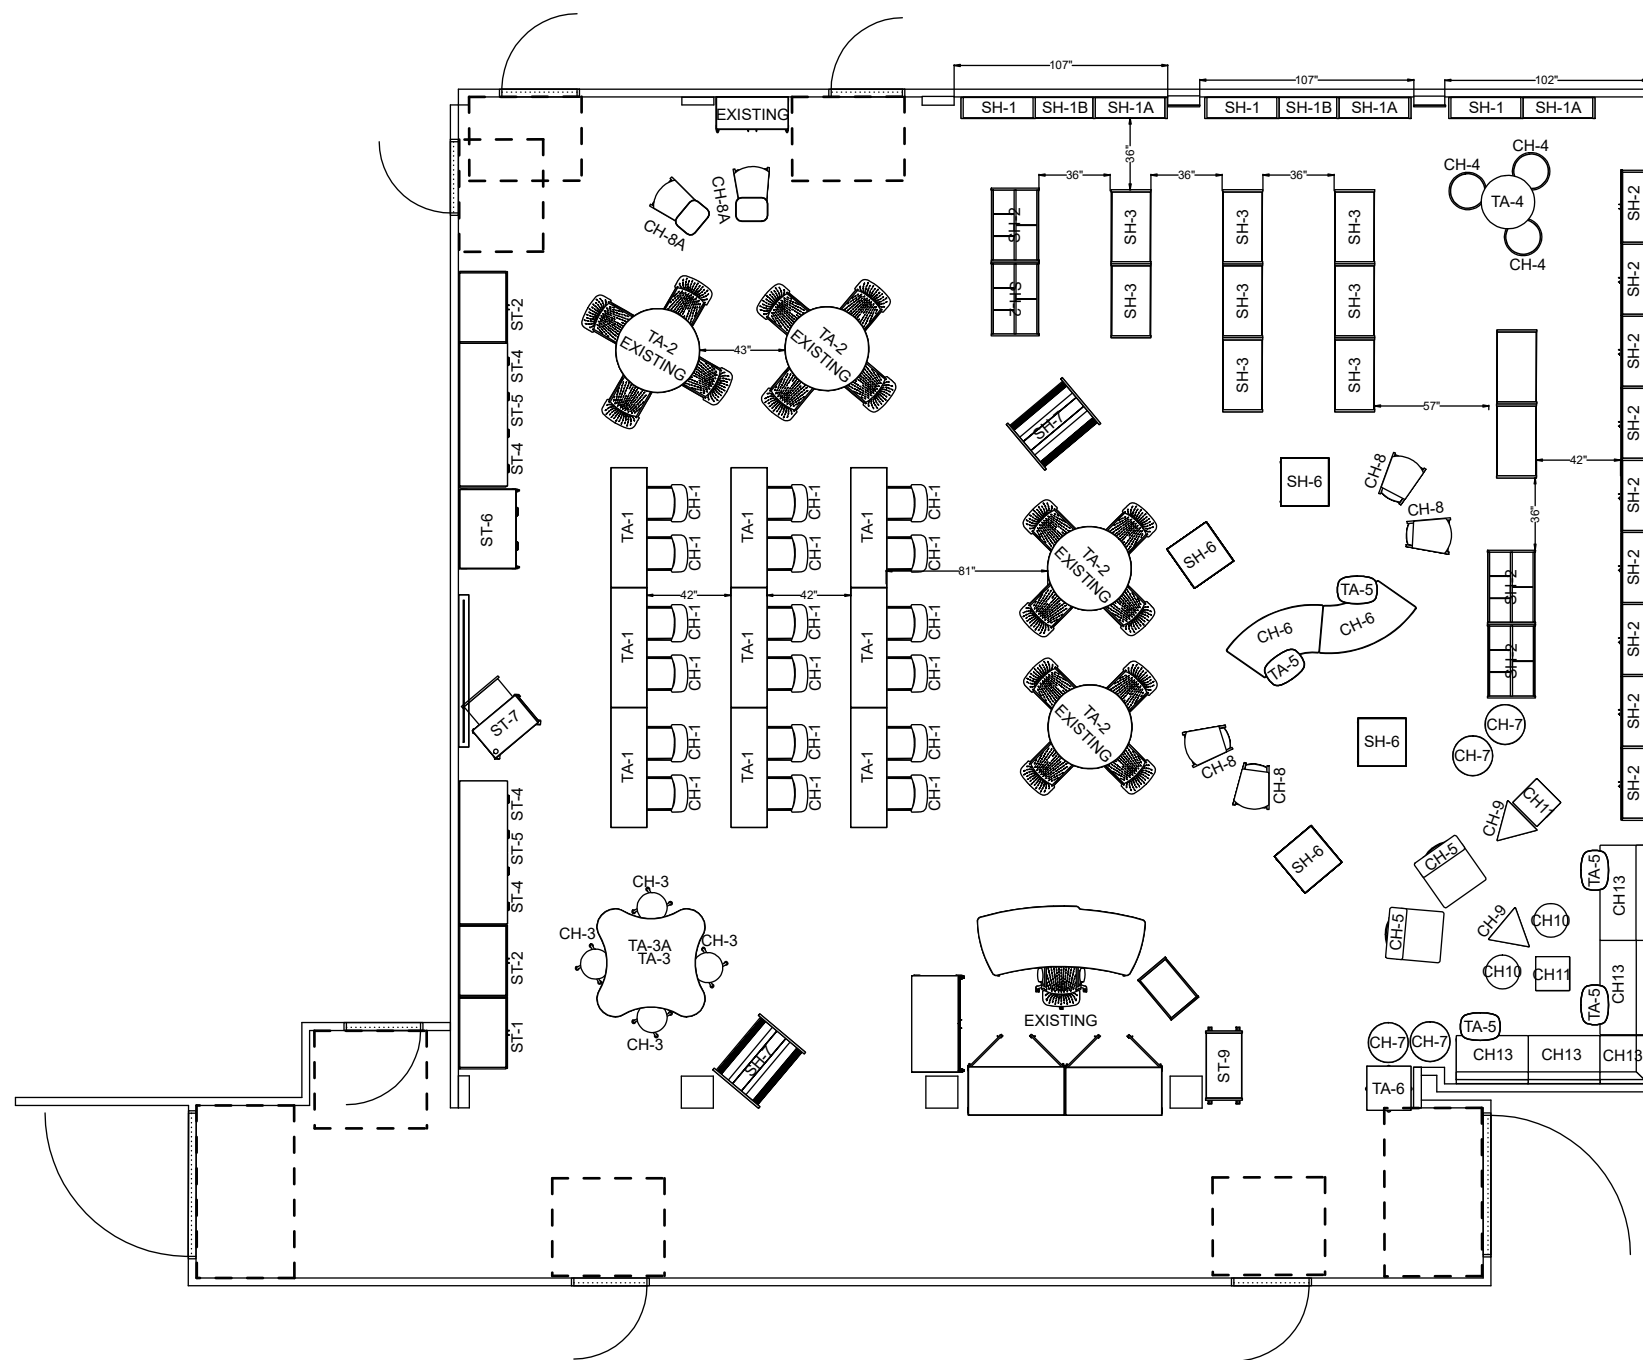

Scale 1/8" = 1'

| REV | DATE | BY | HRS | DESCRIPTION |
|-----|------------|----|-----|-------------|
| 1 | 10/18/2022 | AK | 3 | |
| 2 | 10/17/2023 | AK | 4 | |
| 3 | 10/24/2023 | AK | 3 | |
| 4 | 11/21/2024 | AK | 2 | phase 3 |
| 5 | 12/12/2024 | AK | 1 | |

DRAWN BY 4

DRAWN DATE 9/27/2022

SHEET 6 OF 7

DRAWINGS ARE THE SOLE PROPERTY OF mediatechnologies® AND ARE INTENDED TO CONVEY IDEAS FOR SELECTION AND PLACEMENT OF FURNITURE. THE IDEAS AND CONCEPTS PRESENTED HAVE BEEN UNIQUELY DESIGNED BASED ON THIS SPECIFIC OPPORTUNITY. DRAWINGS AND OTHER PRESENTATION MATERIALS PROVIDED BY mediatechnologies® CANNOT BE USED FOR SOLICITATION OF COMPETITIVE PRICING OR PRODUCT SUBSTITUTION WITHOUT PRIOR PERMISSION.



media
technologies

PROJECT
PROSPECT HEIGHTS
DISTRICT ANNE

DEALER
LOWERY MCDONNELL

DEALER CONTACT
DAVE TATGE

| REV | DATE | BY | HRS | DESCRIPTION |
|-----|------------|----|-----|-------------|
| 1 | 10/18/2022 | AK | 3 | |
| 2 | 10/17/2023 | AK | 4 | |
| 3 | 10/24/2023 | AK | 3 | |
| 4 | 11/21/2024 | AK | 2 | phase 3 |
| 5 | 12/12/2024 | AK | 1 | |

DRAWN BY 4

DRAWN DATE 9/27/2022

SHEET 7 OF 7

DRAWINGS ARE THE SOLE PROPERTY OF mediatechnologies® AND ARE INTENDED TO CONVEY IDEAS FOR SELECTION AND PLACEMENT OF FURNITURE. THE IDEAS AND CONCEPTS PRESENTED HAVE BEEN UNIQUELY DESIGNED BASED ON THIS SPECIFIC OPPORTUNITY. DRAWINGS AND OTHER PRESENTATION MATERIALS PROVIDED BY mediatechnologies® CANNOT BE USED FOR SOLICITATION OF COMPETITIVE PRICING OR PRODUCT SUBSTITUTION WITHOUT PRIOR PERMISSION.