

Legend

354 x Omni Deck 6x3 Drawn
6,372sqft

Notes

The information contained in the document is
proprietary and confidential and may not be
distributed or reproduced without the expressed
written consent of Sweet Southern Sound.



Office: 409-242-0422
P.O. Box 5854 Beaumont, TX 77726
www.sweetsouthernsound.com

Client Name

Project Name

Project Location

Project Section

Drawn By:
John S


Scale:


Rev:A

3/13/2024



Sheet # Sht-4

3x6 Floor

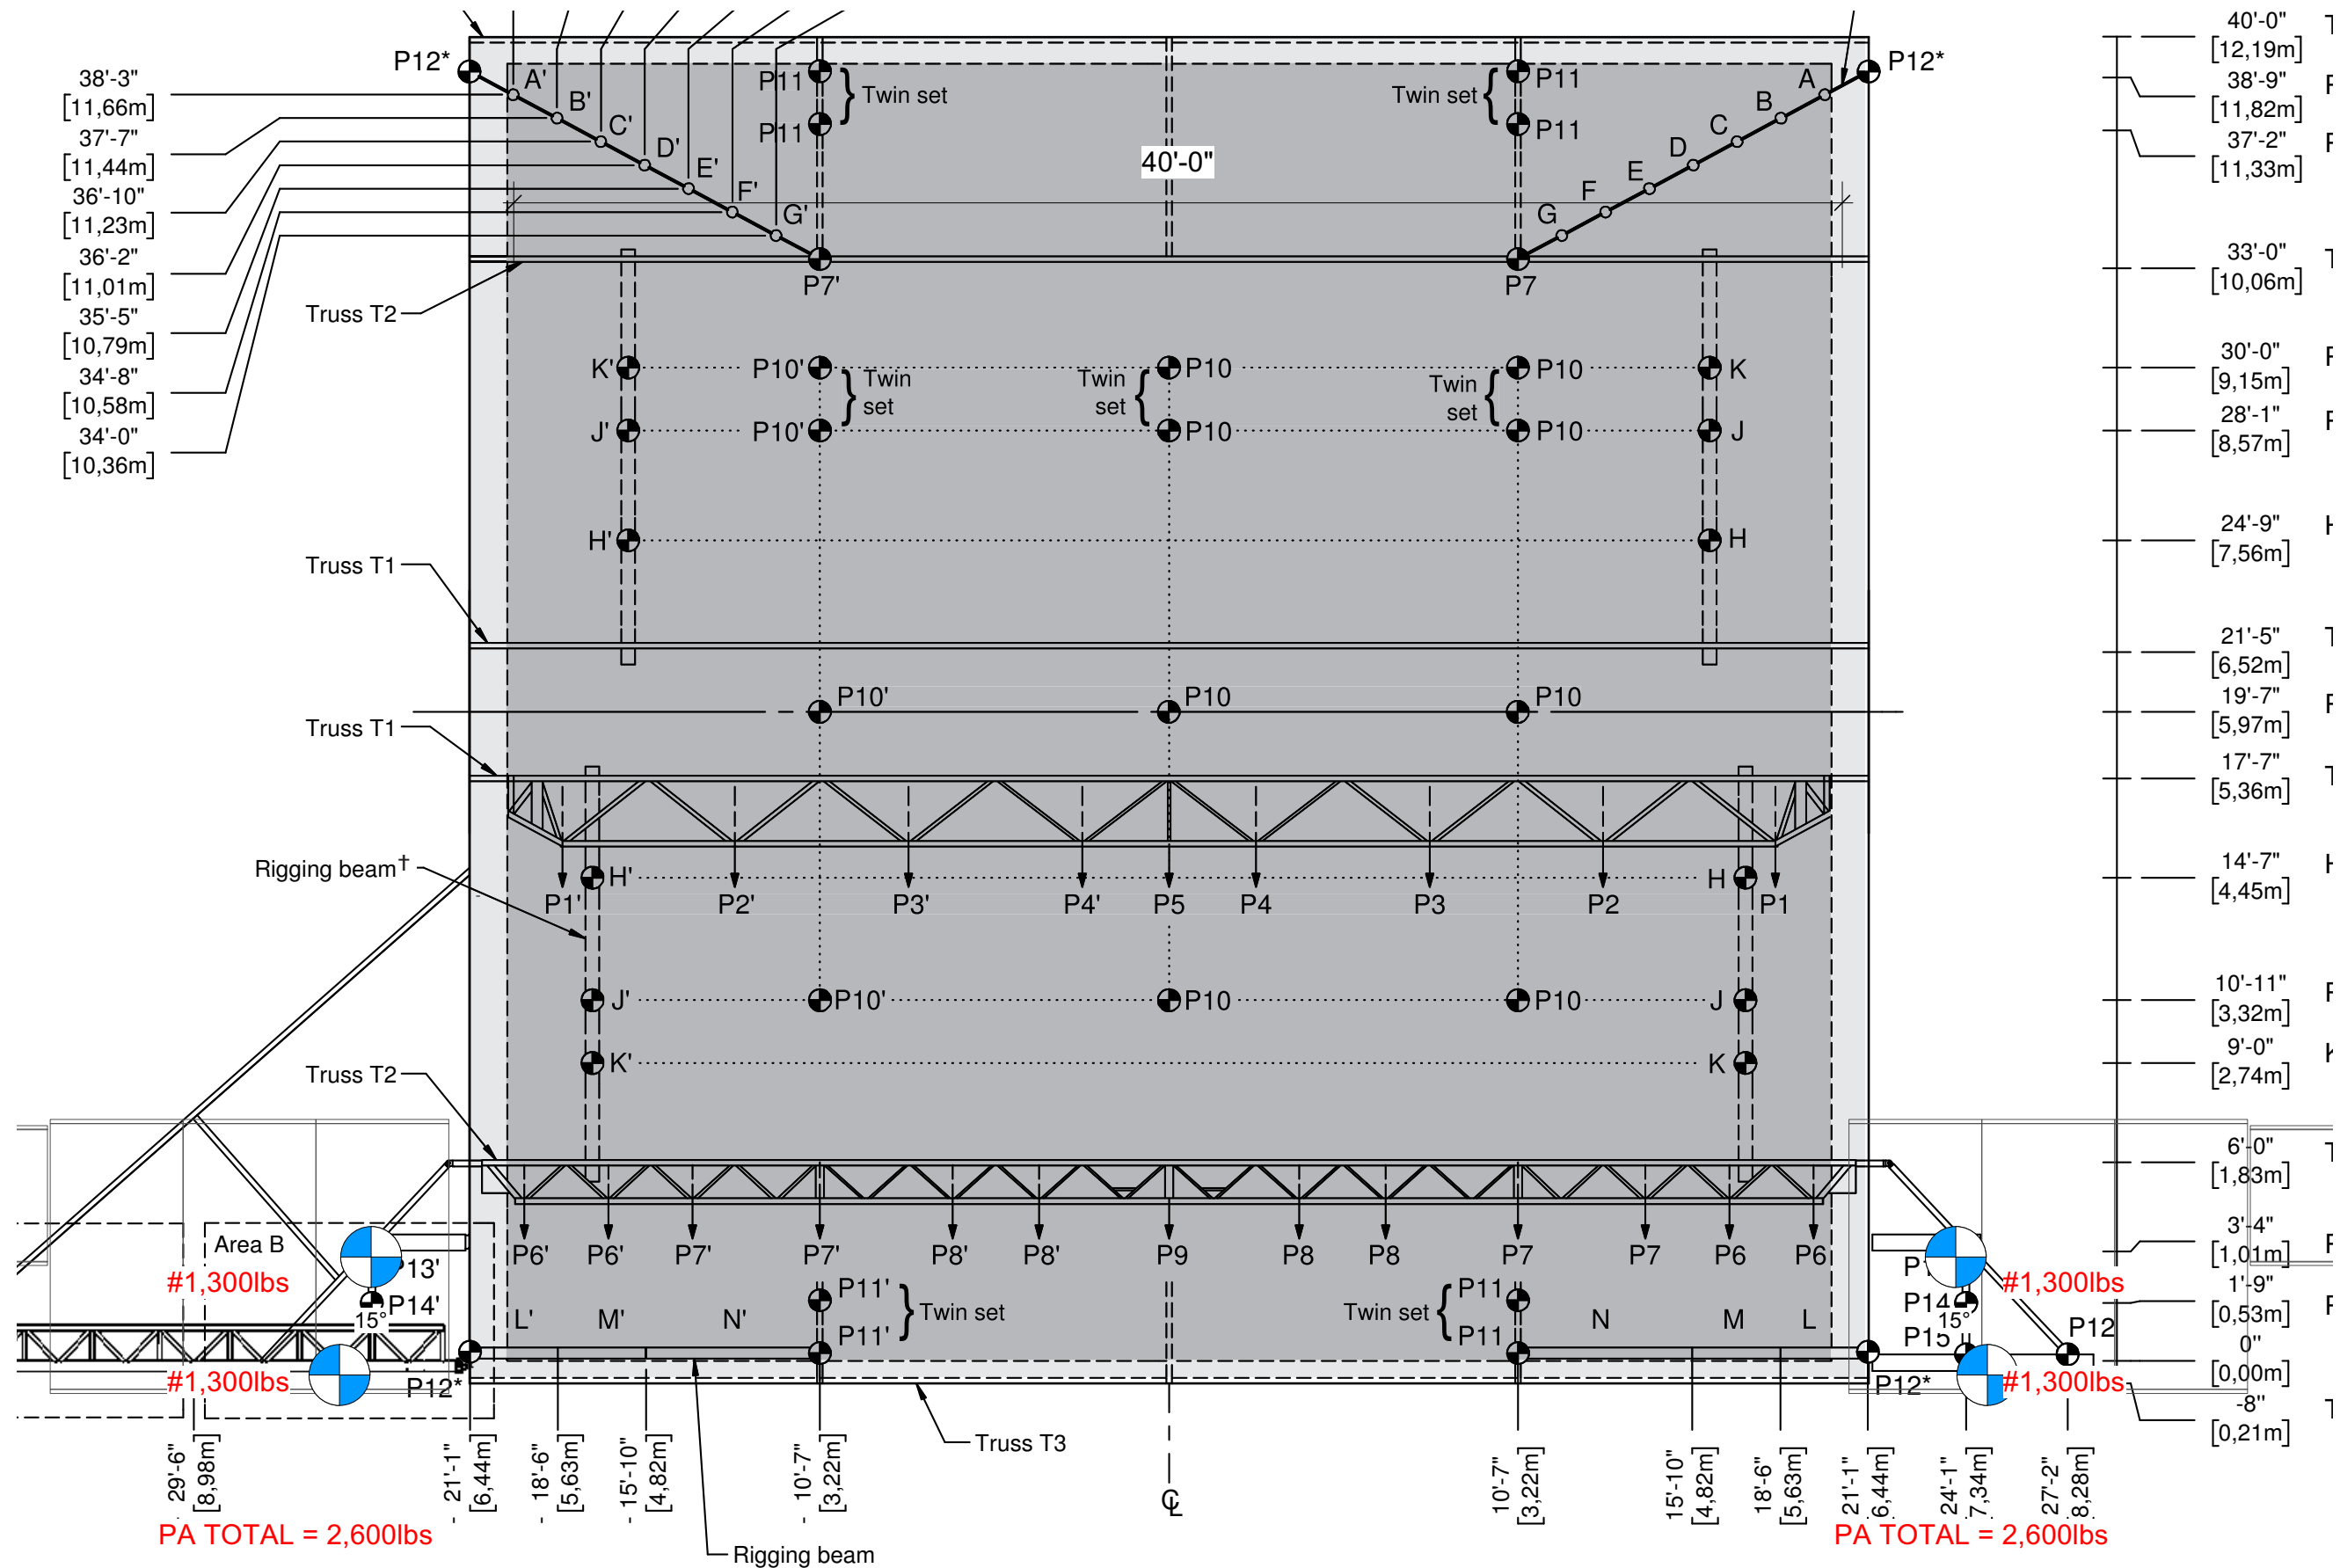

Legend	
Notes	
The information contained in the document is proprietary and confidential and may not be distributed or reproduced without the expressed written consent of Sweet Southern Sound.	
 SWEET SOUTHERN SOUND Professional Sound Lighting Video	
Office: 409-242-0422 P.O. Box 5854 Beaumont, TX 77726 www.sweetsouthernsound.com	
Client Name	
Project Name	
Project Location	
Project Section	

Drawn By: John S	Scale:
Rev: A	3/13/2024
Sheet #: Sht-6	
RIGGING	

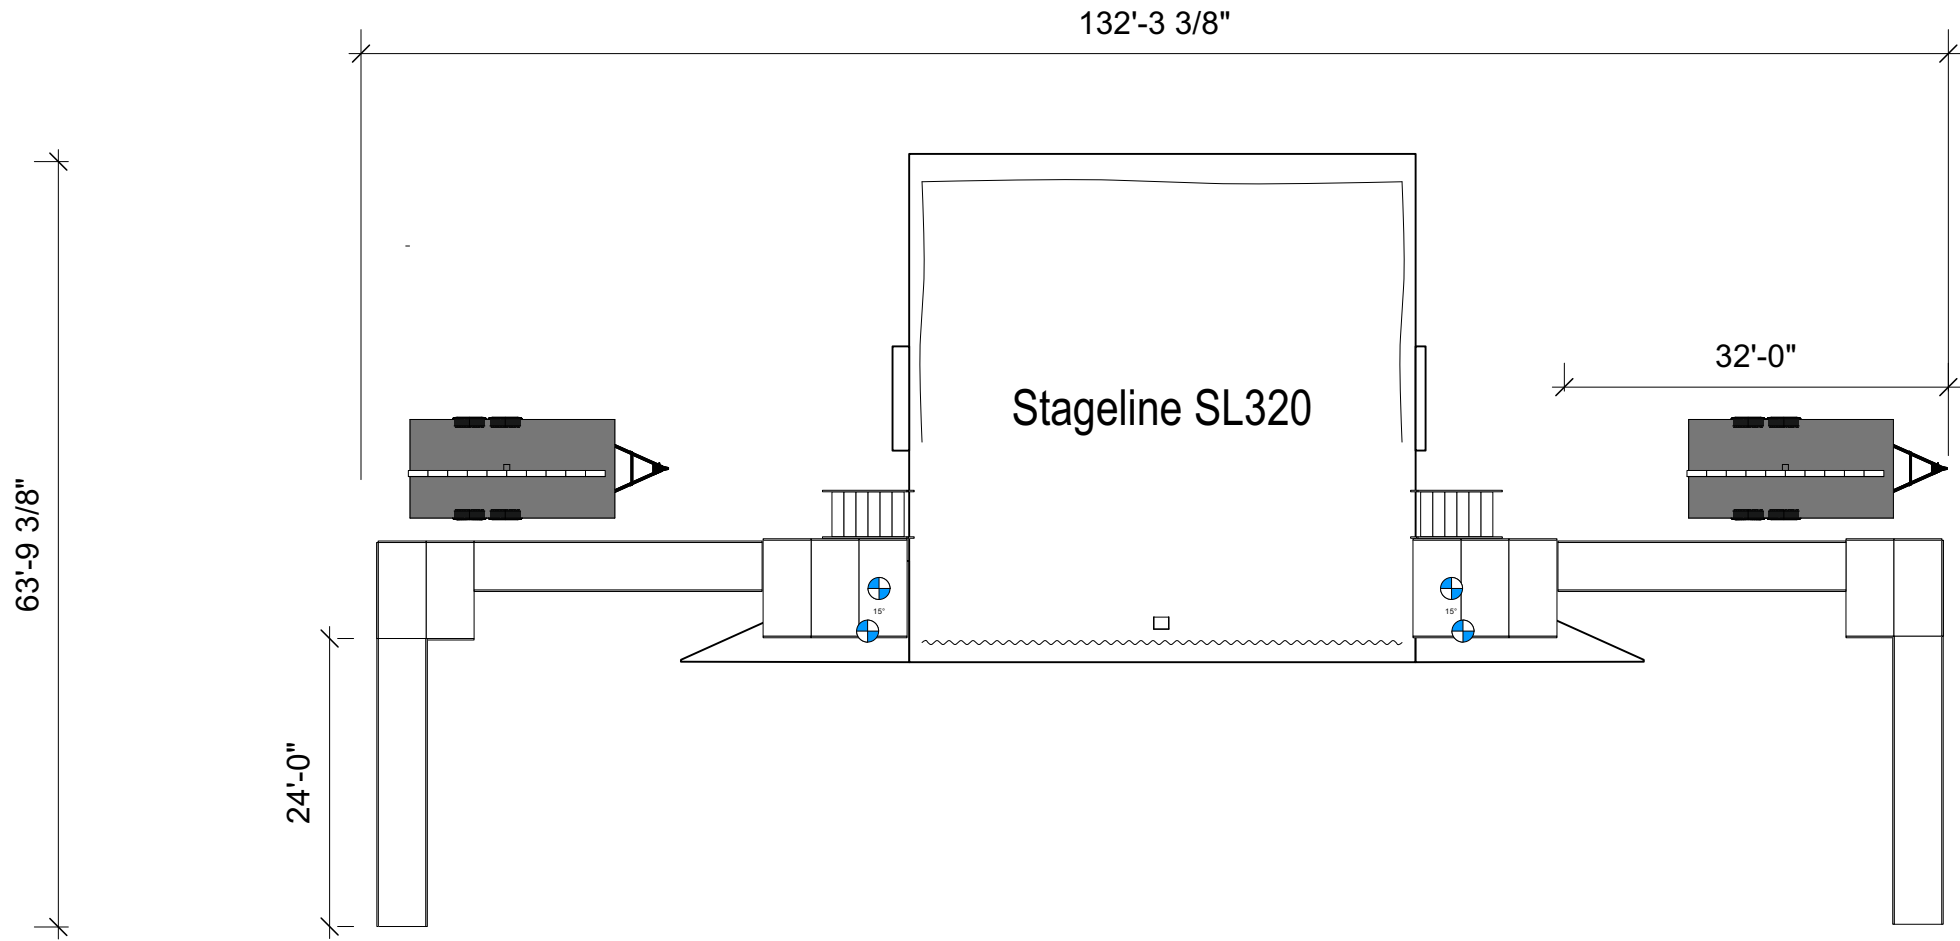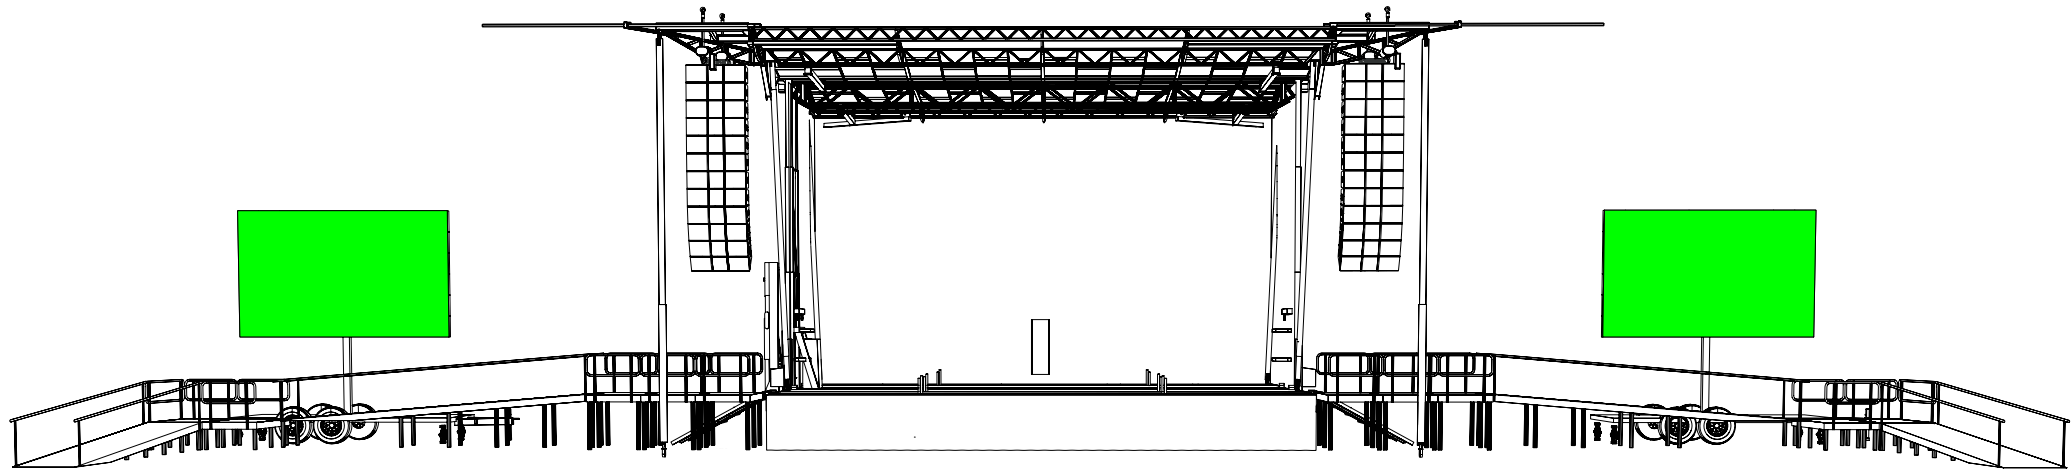

Legend

Notes

The information contained in the document is proprietary and confidential and may not be distributed or reproduced without the expressed written consent of Sweet Southern Sound.



Office: 409-242-0422
P.O. Box 5854 Beaumont, TX 77726
www.sweetsouthernsound.com

Client Name


Project Name

Project Location

Project Section

Drawn By: John S	Scale:
Rev: A 3/13/2024	Sheet #: Sht-7

Overview

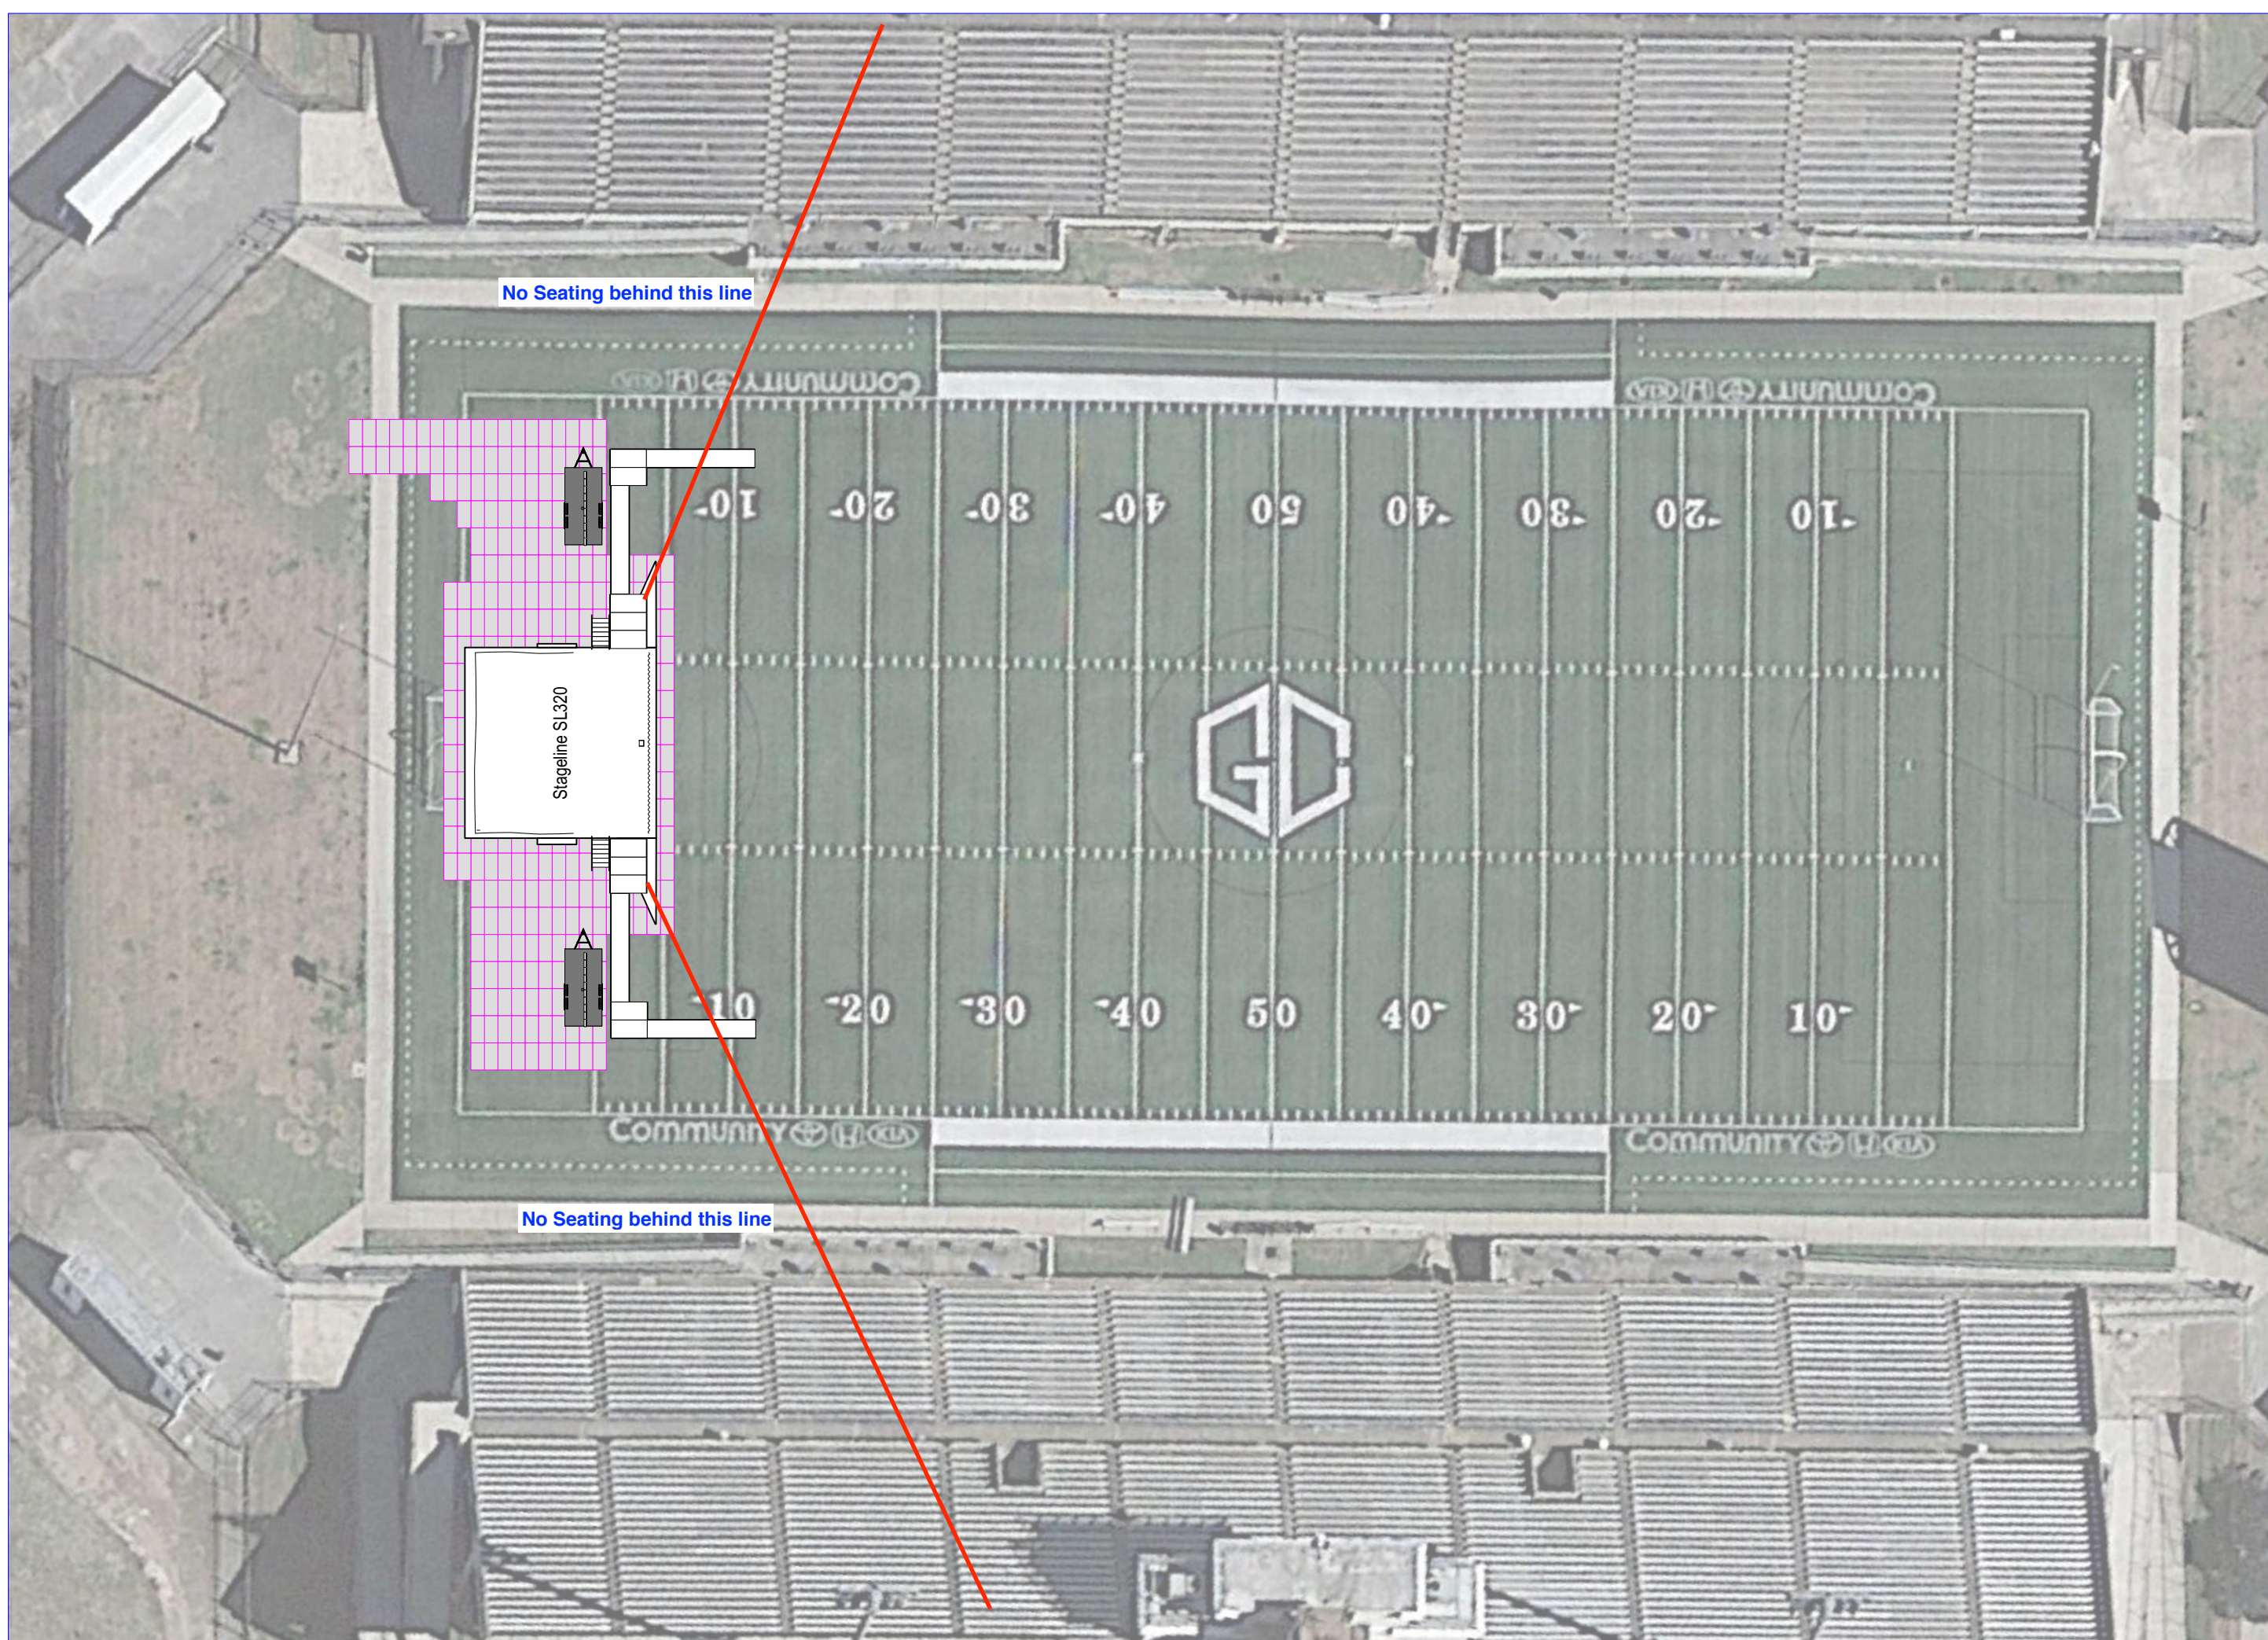

Legend

340 x Omni Deck 6x3 Drawn 6,120sqft

Notes

The information contained in the document is proprietary and confidential and may not be distributed or reproduced without the expressed written consent of Sweet Southern Sound.



SWEET SOUTHERN SOUND
Professional Sound | Lighting | Video

Office: 409-242-0422
P.O. Box 5854 Beaumont, TX 77726
www.sweetsouthernsound.com

Client Name

Project Name

Project Location

Project Section

Drawn By: John S	Scale:
---------------------	--------

Rev: A	3/13/2024	Sheet #: Sht-8
--------	-----------	----------------

Full Plan