


Level 1

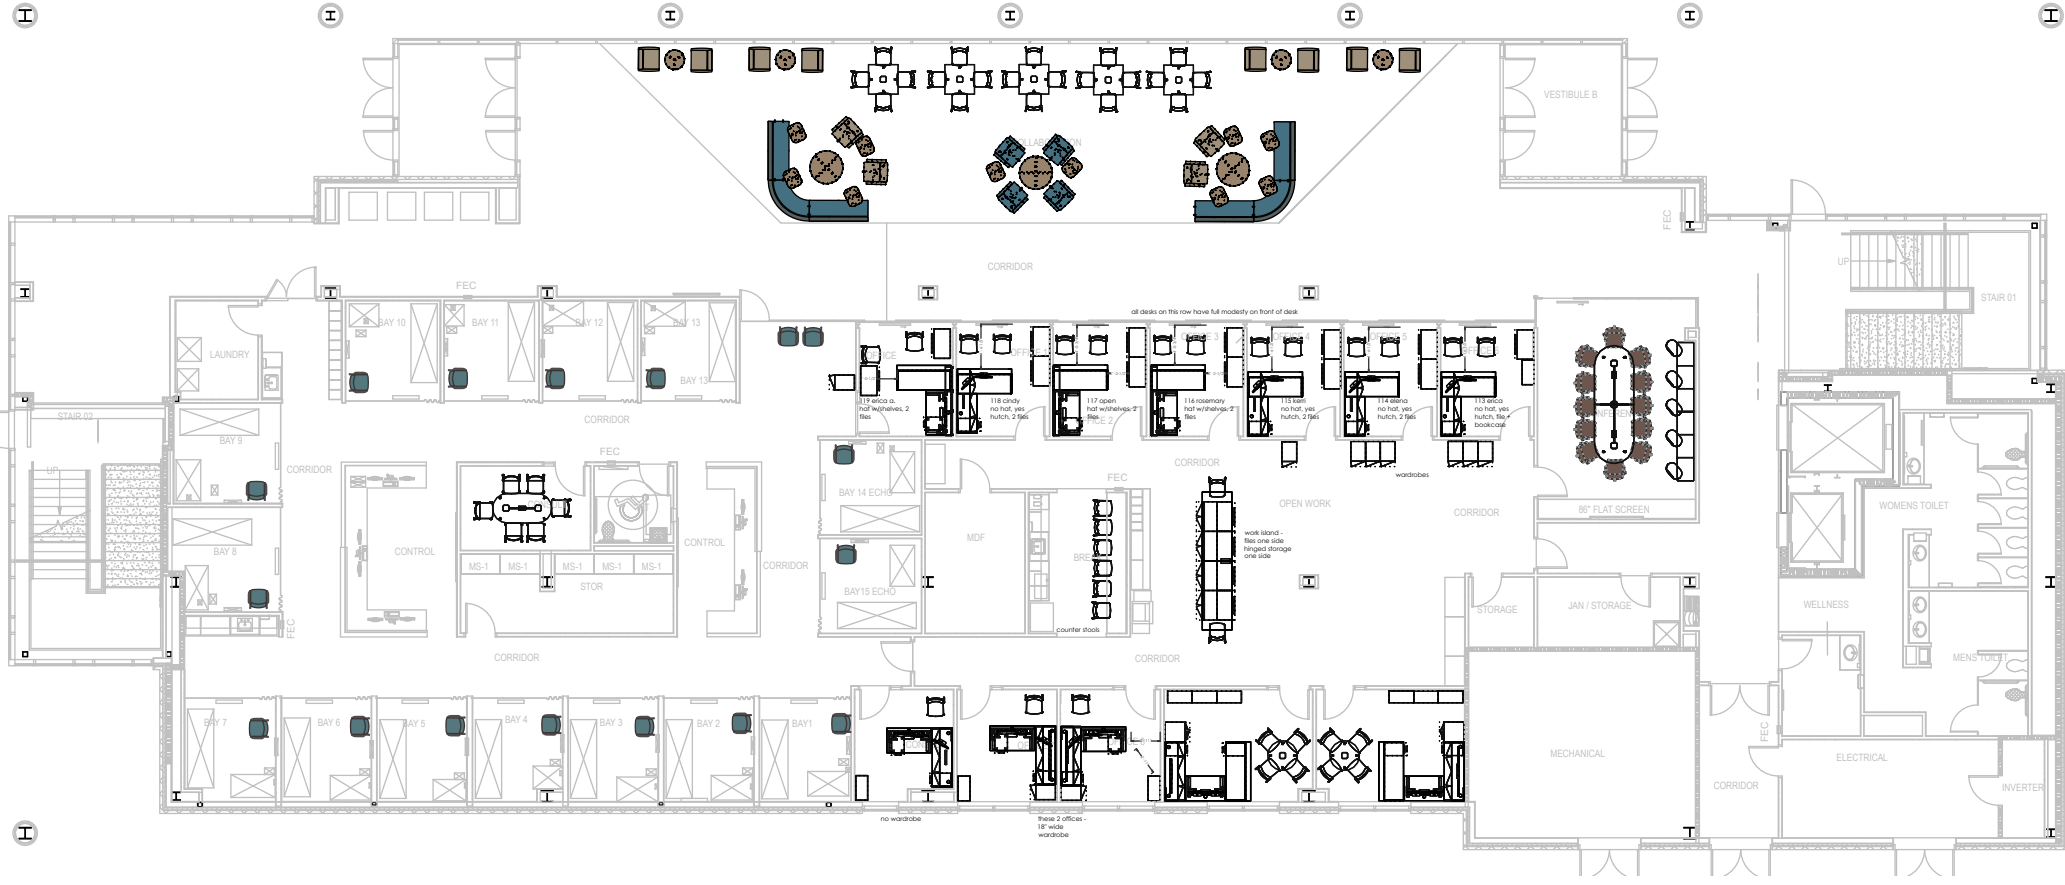

Level 2



APPROVAL SIGN & DATE:

TEMPLE COLLEGE

This document is proprietary and confidential. No part of this document may be disclosed in any manner to a third party without the prior written consent of Perry Office.

Prepared by: Jessica Speer

Prepared for: CHRISTY PONCE


Project: HSC

4/27/2026

Level 3



Level 4

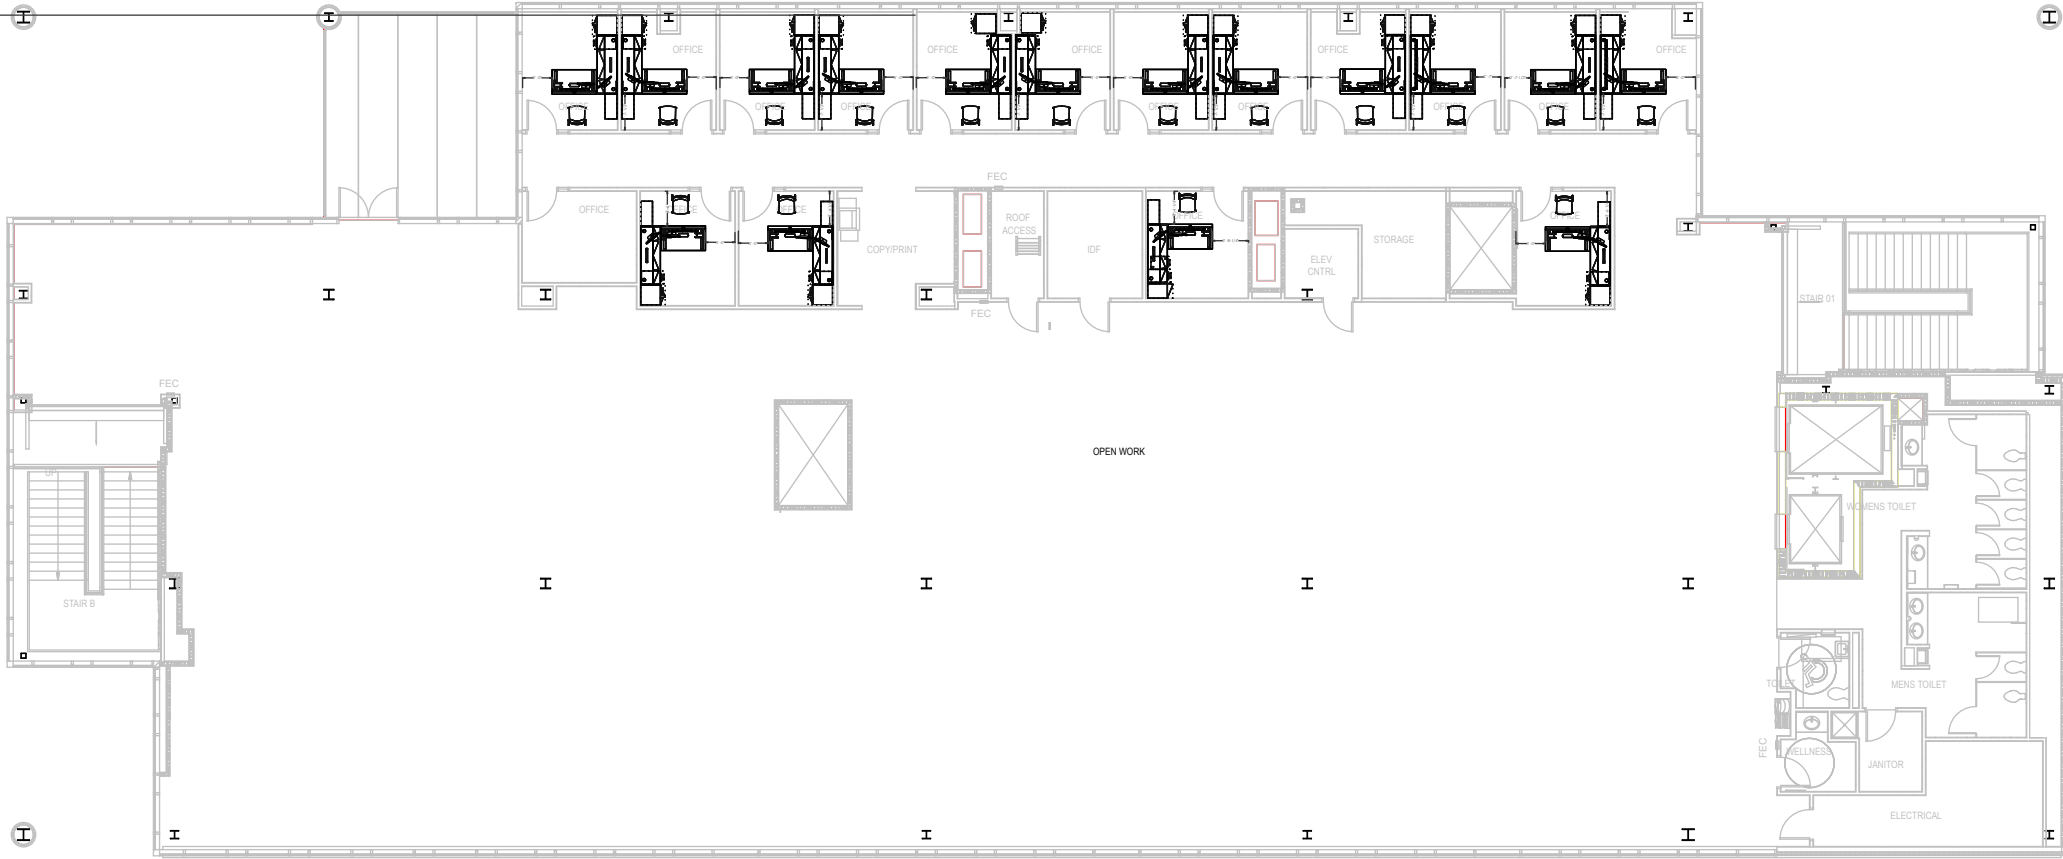

APPROVAL SIGN & DATE:

TEMPLE COLLEGE

This document is proprietary and confidential. No part of this document may be disclosed in any manner to a third party without the prior written consent of Perry Office.

Prepared by: Jessica Speer

Prepared for: CHRISTY PONCE

Project: HSC


4/27/2026

Level 2 Floor Classrooms



All 2nd Floor Classrooms are mobile tables featuring 1 Height Adjustable Table per room (Ratchet mechanism)

Level 3 Open Bay Lab Classrooms

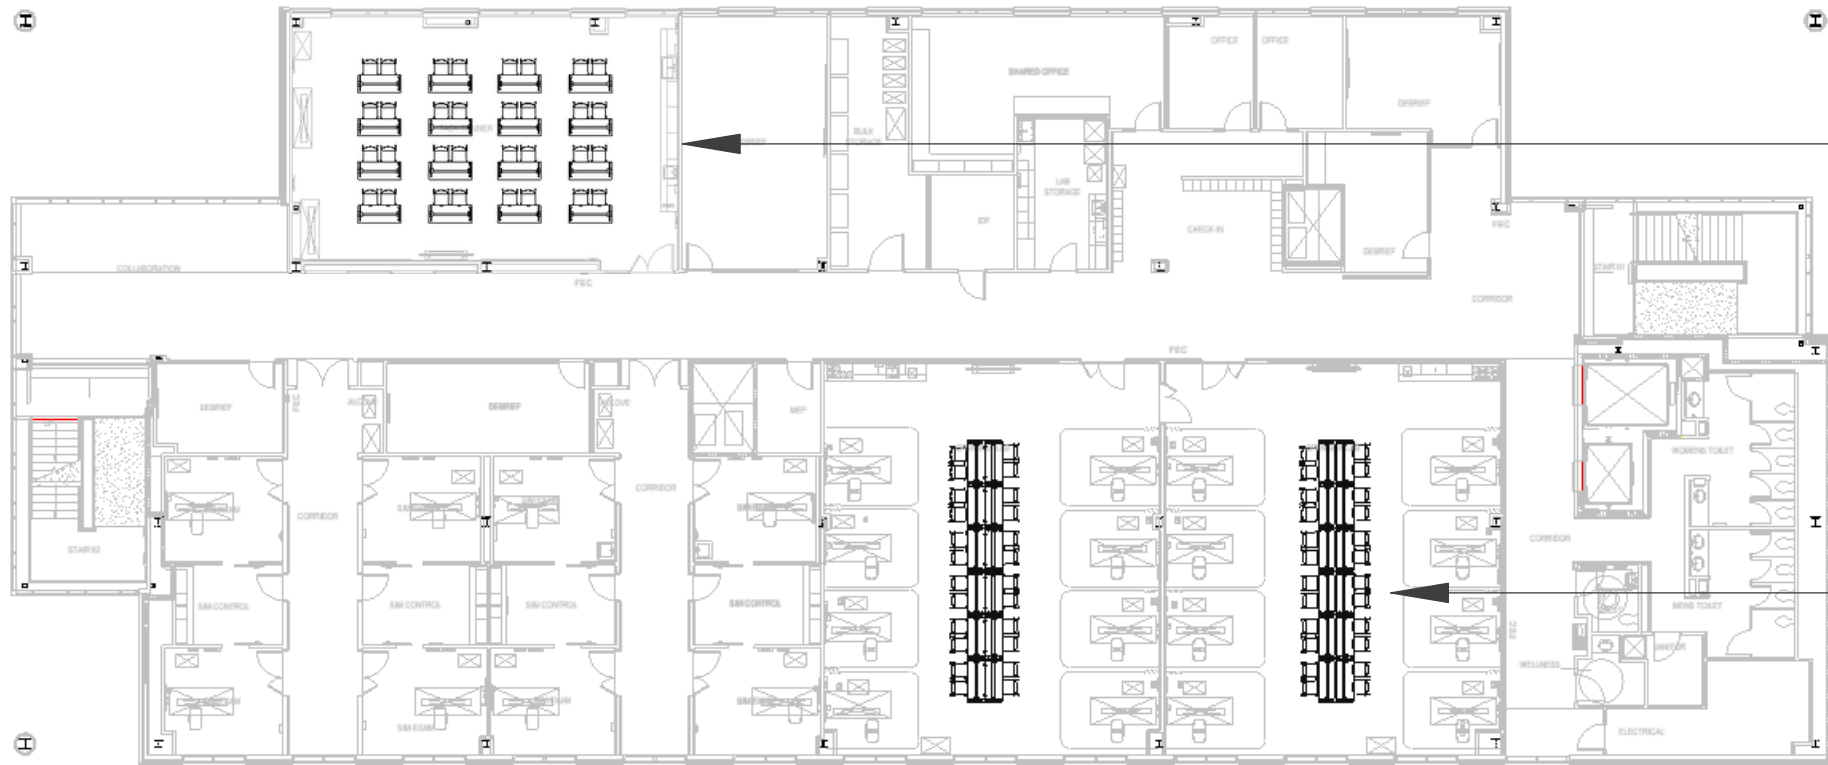

Task Trainer room all tables are mobile with Height Adjustment (Ratched mechanism)

Open Bay rooms are mobile tables


Level 1 collaboration area

APPROVAL SIGN & DATE:


TEMPLE COLLEGE

This document is proprietary and confidential. No part of this document may be disclosed in any manner to a third party without the prior written consent of Perry Office.

Prepared by: Jessica Speer
Prepared for: CHRISTY PONCE
Project: HSC
4/27/2026

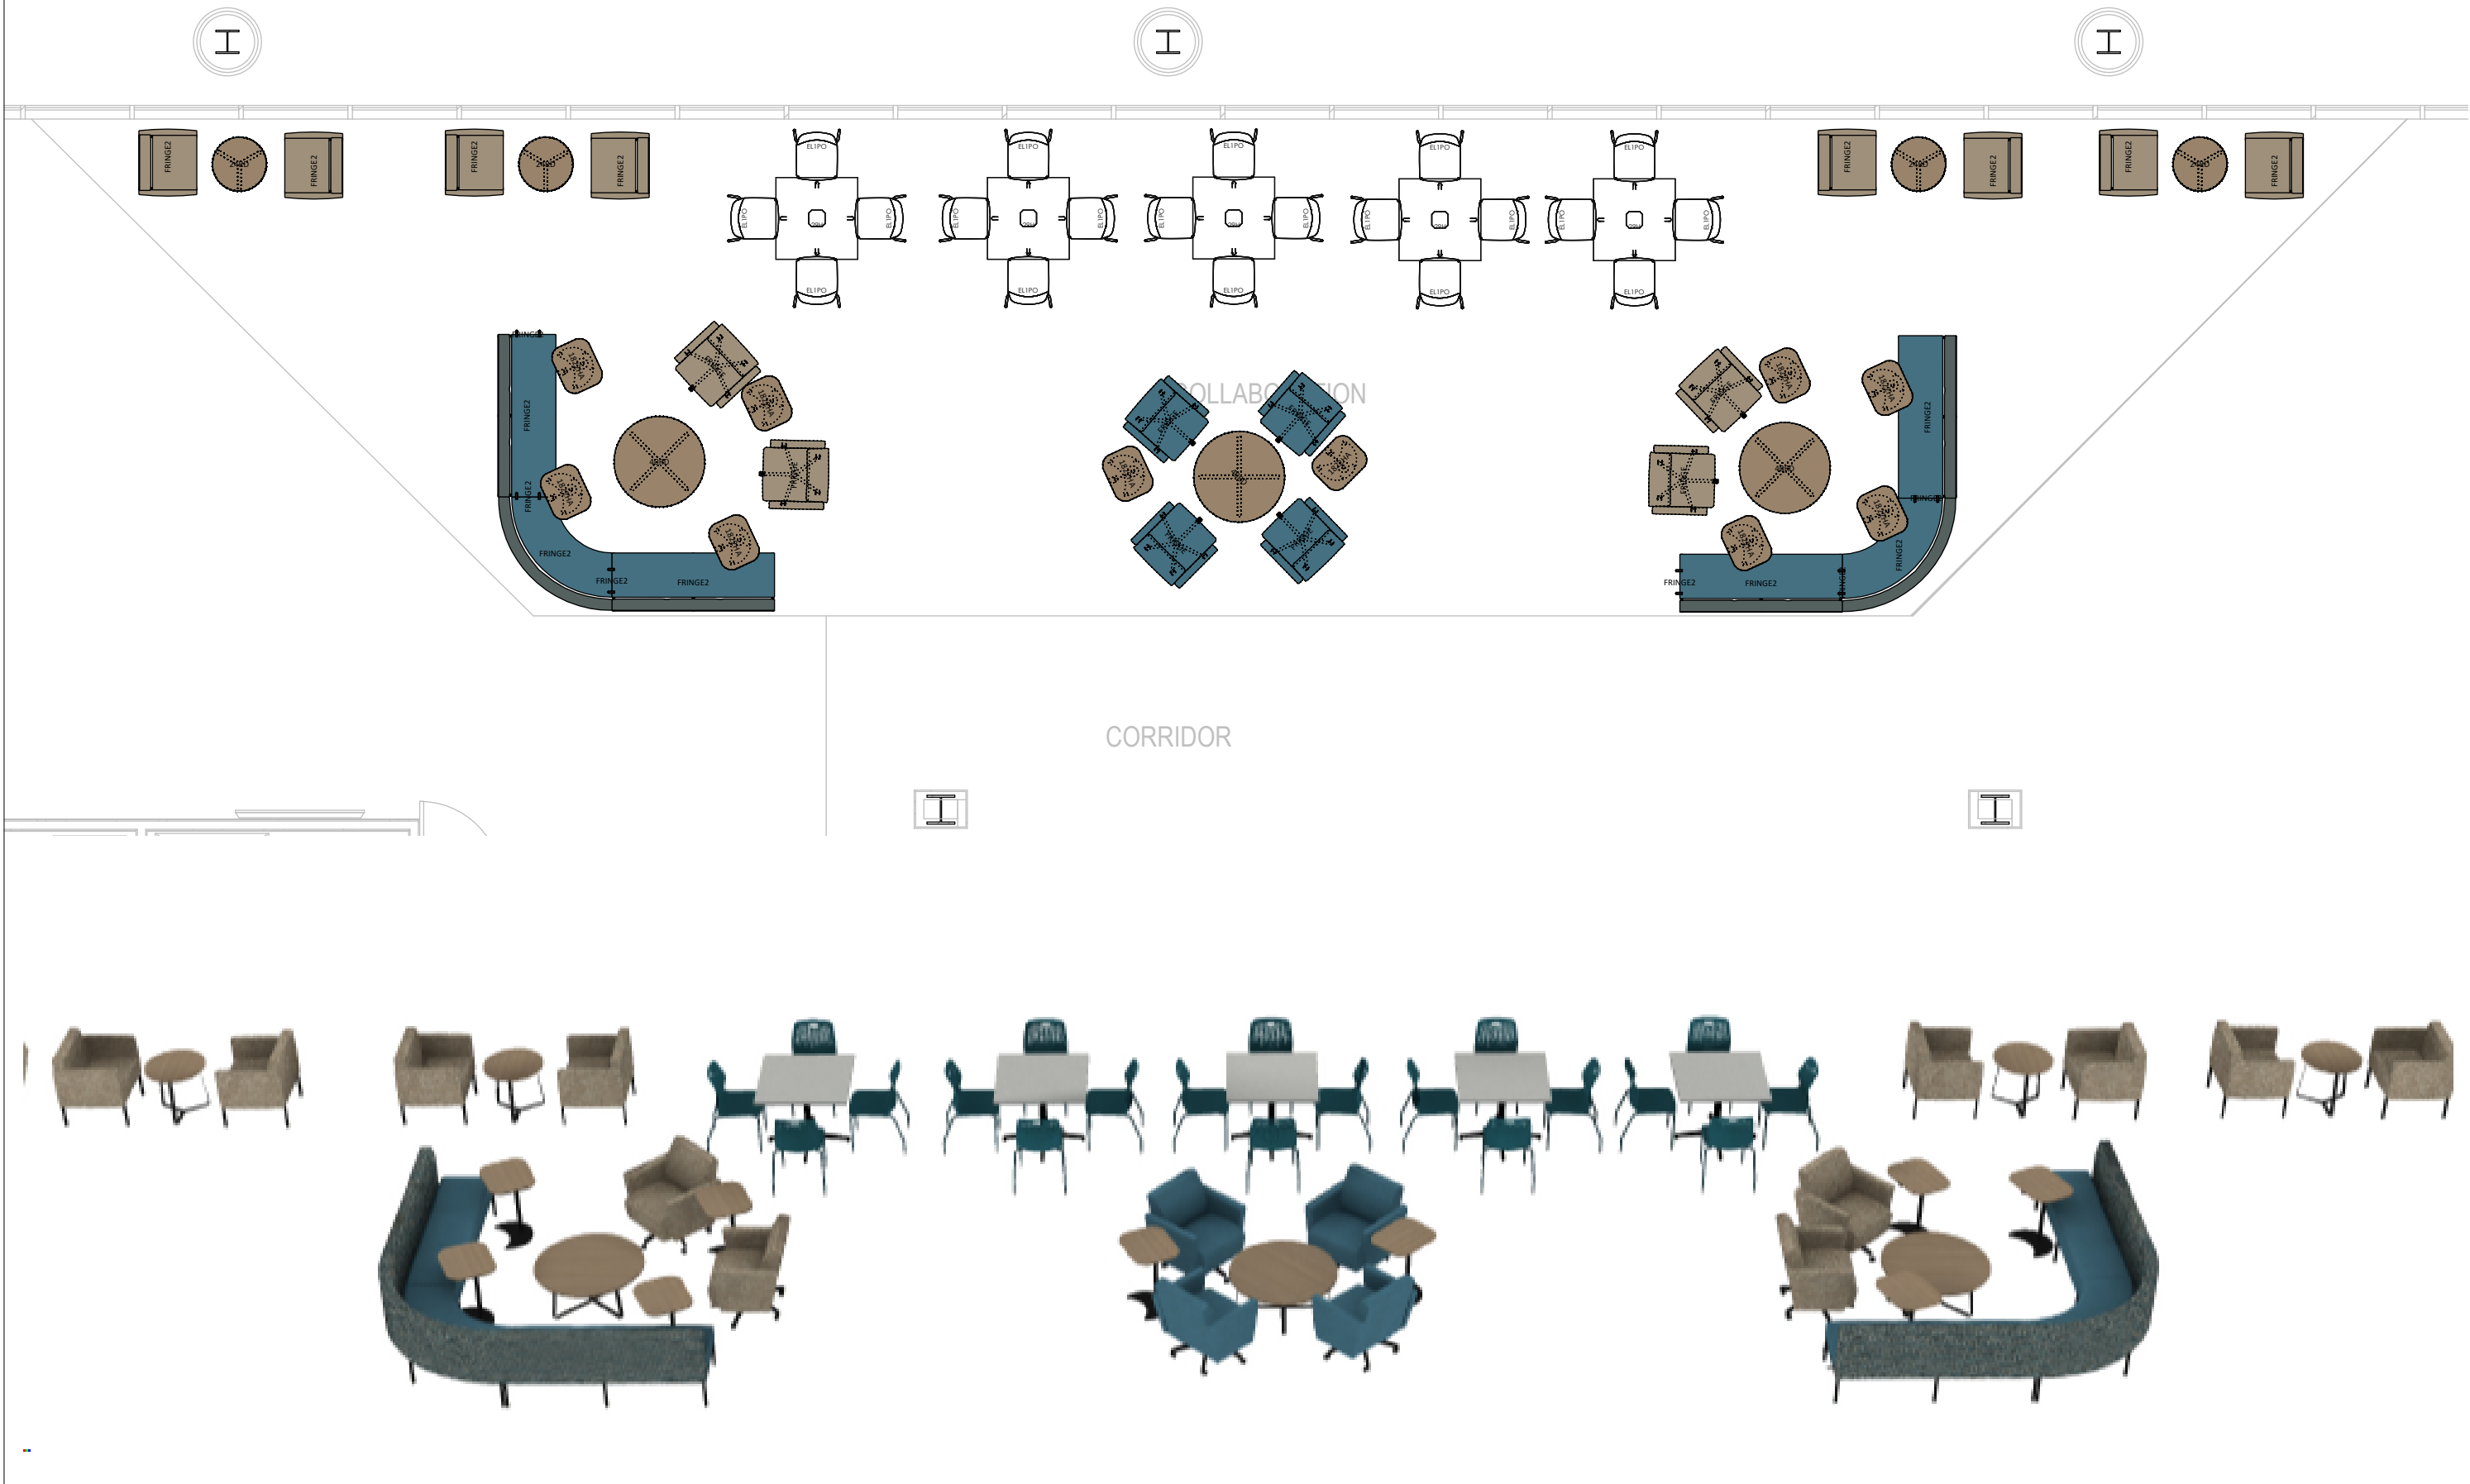

Level 1 office area

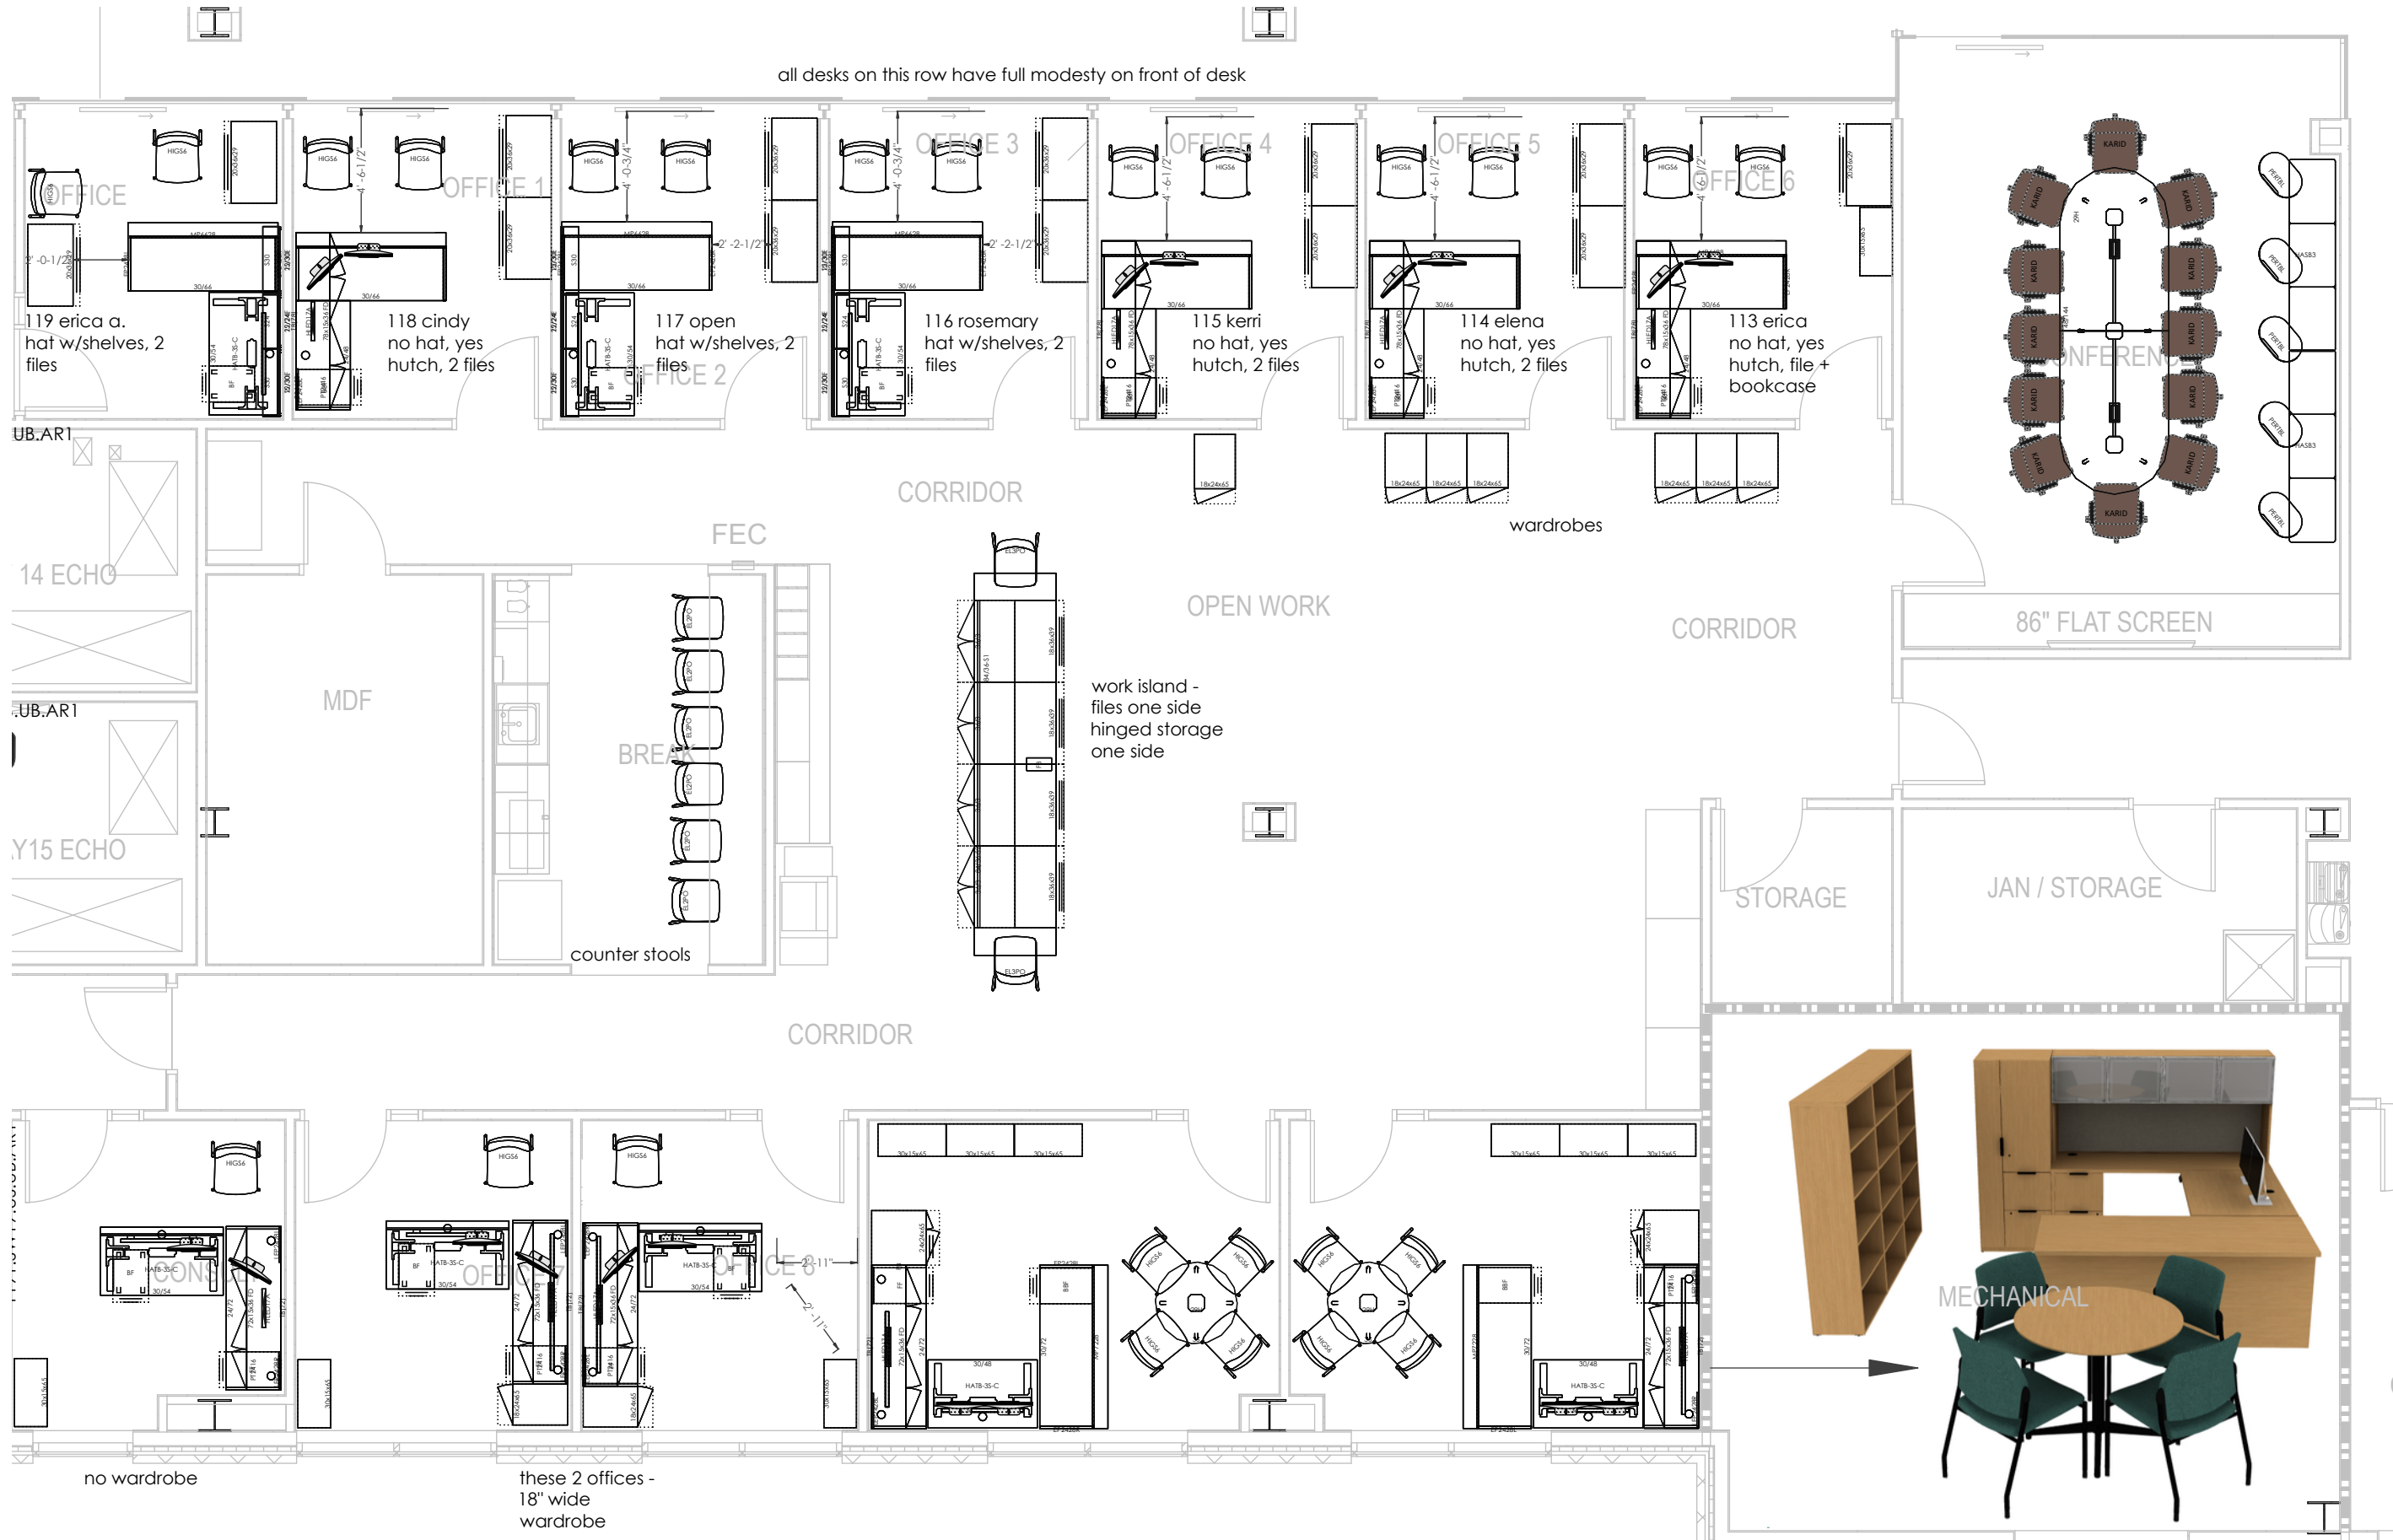

APPROVAL SIGN & DATE:

TEMPLE COLLEGE

This document is proprietary and confidential. No part of this document may be disclosed in any manner to a third party without the prior written consent of Perry Office.

Prepared by: Jessica Speer

Prepared for: CHRISTY PONCE

Project: HSC

4/27/2026

Level 1 Sim lab



APPROVAL SIGN & DATE:

TEMPLE COLLEGE

This document is proprietary and confidential. No part of this document may be disclosed in any manner to a third party without the prior written consent of Perry Office.


Prepared by: Jessica Speer

Prepared for: CHRISTY PONCE

Project: HSC

4/27/2026

Level 2 Collaboration and Debrief

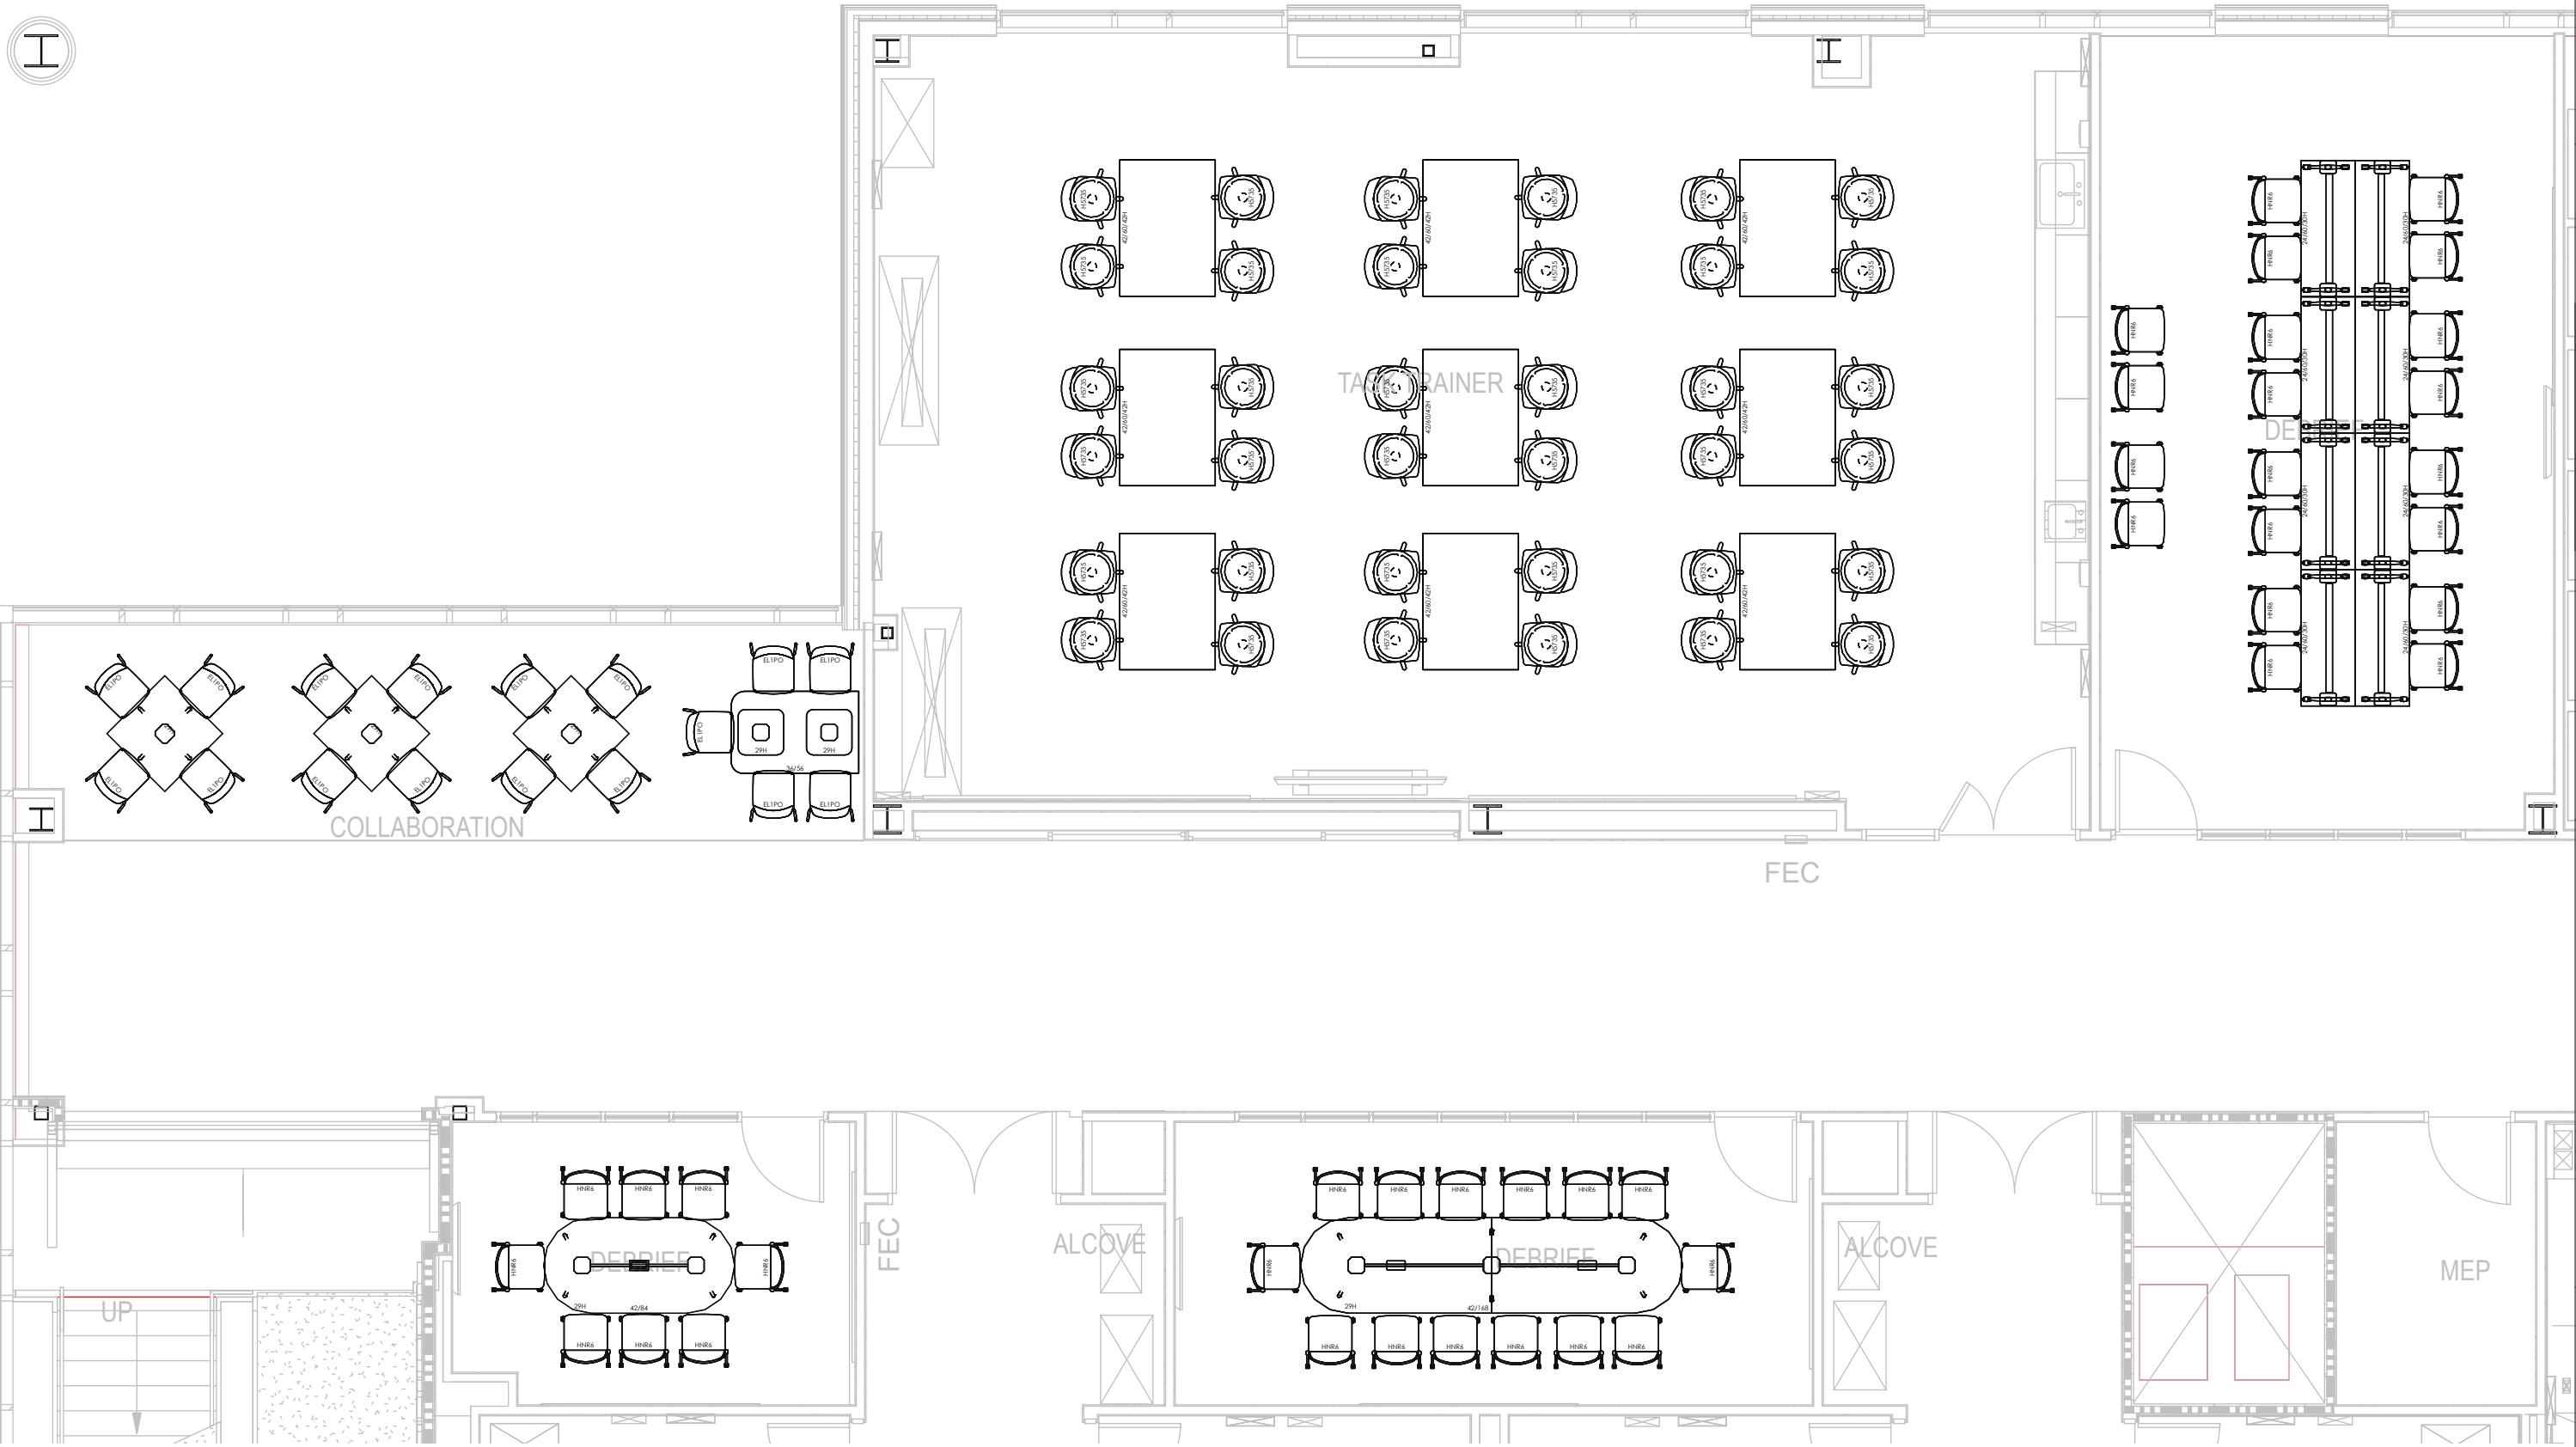

APPROVAL SIGN & DATE:

TEMPLE COLLEGE

Prepared by: Jessica Speer

Prepared for: CHRISTY PONCE



Project: HSC

4/27/2026

This document is proprietary and confidential. No part of this document may be disclosed in any manner to a third party without the prior written consent of Perry Office.

Level 2 Offices and Debrief

adjustable desk with shelving -
no hutches, add bookcase

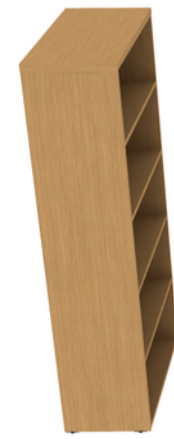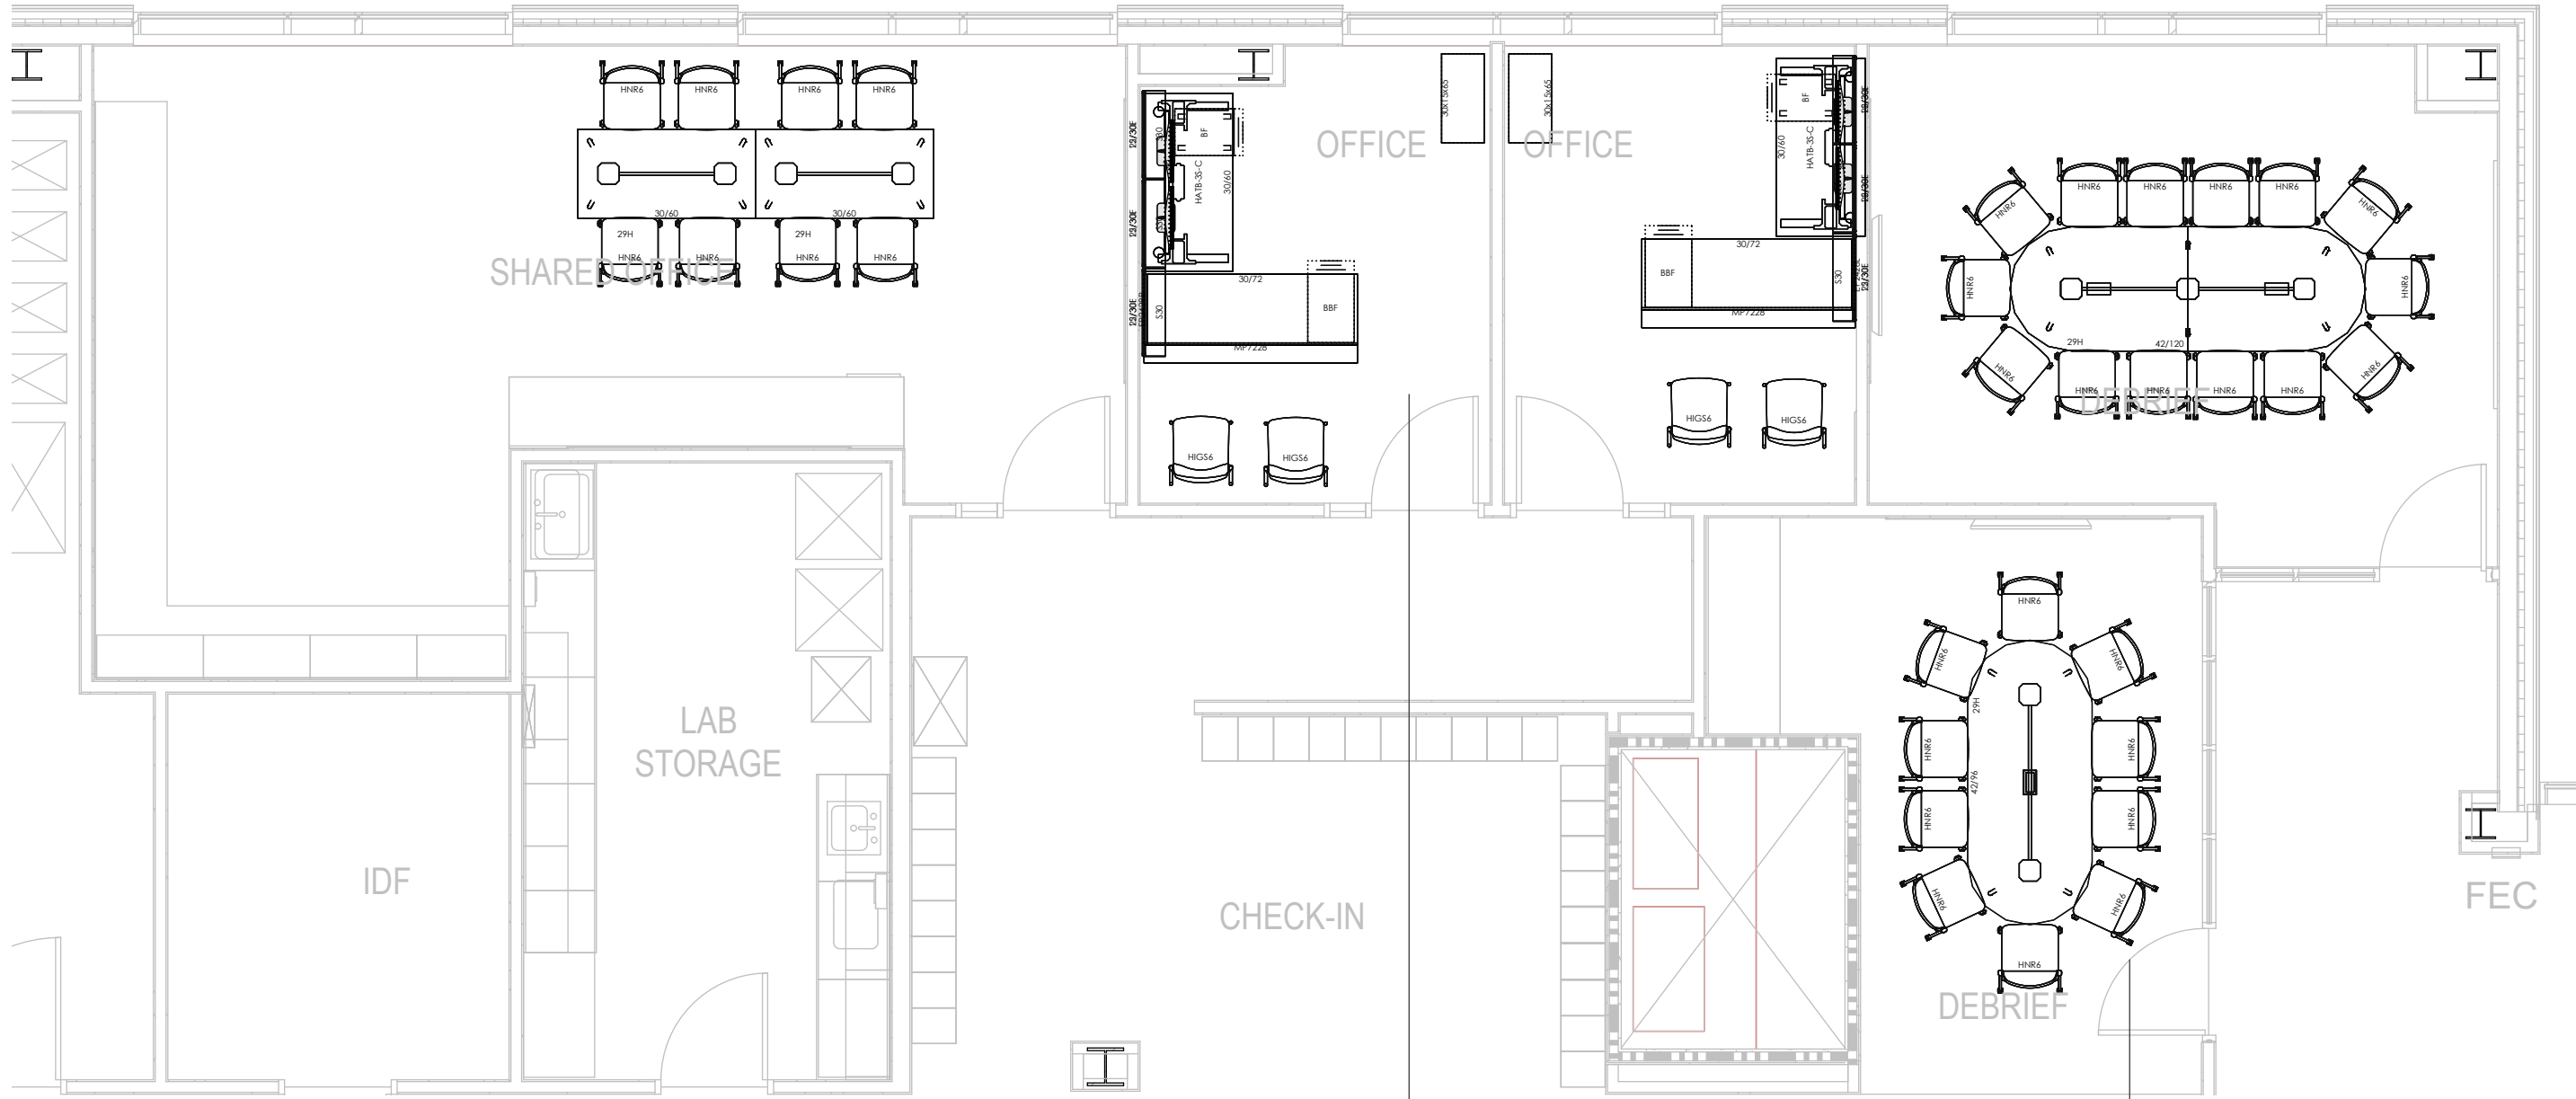

APPROVAL SIGN & DATE:

TEMPLE COLLEGE

This document is proprietary and confidential. No part of this document may be disclosed in any manner to a third party without the prior written consent of Perry Office.



Prepared by: Jessica Speer

Prepared for: CHRISTY PONCE

Project: HSC

4/27/2026

Level 3 Collaboration and Grab n Go

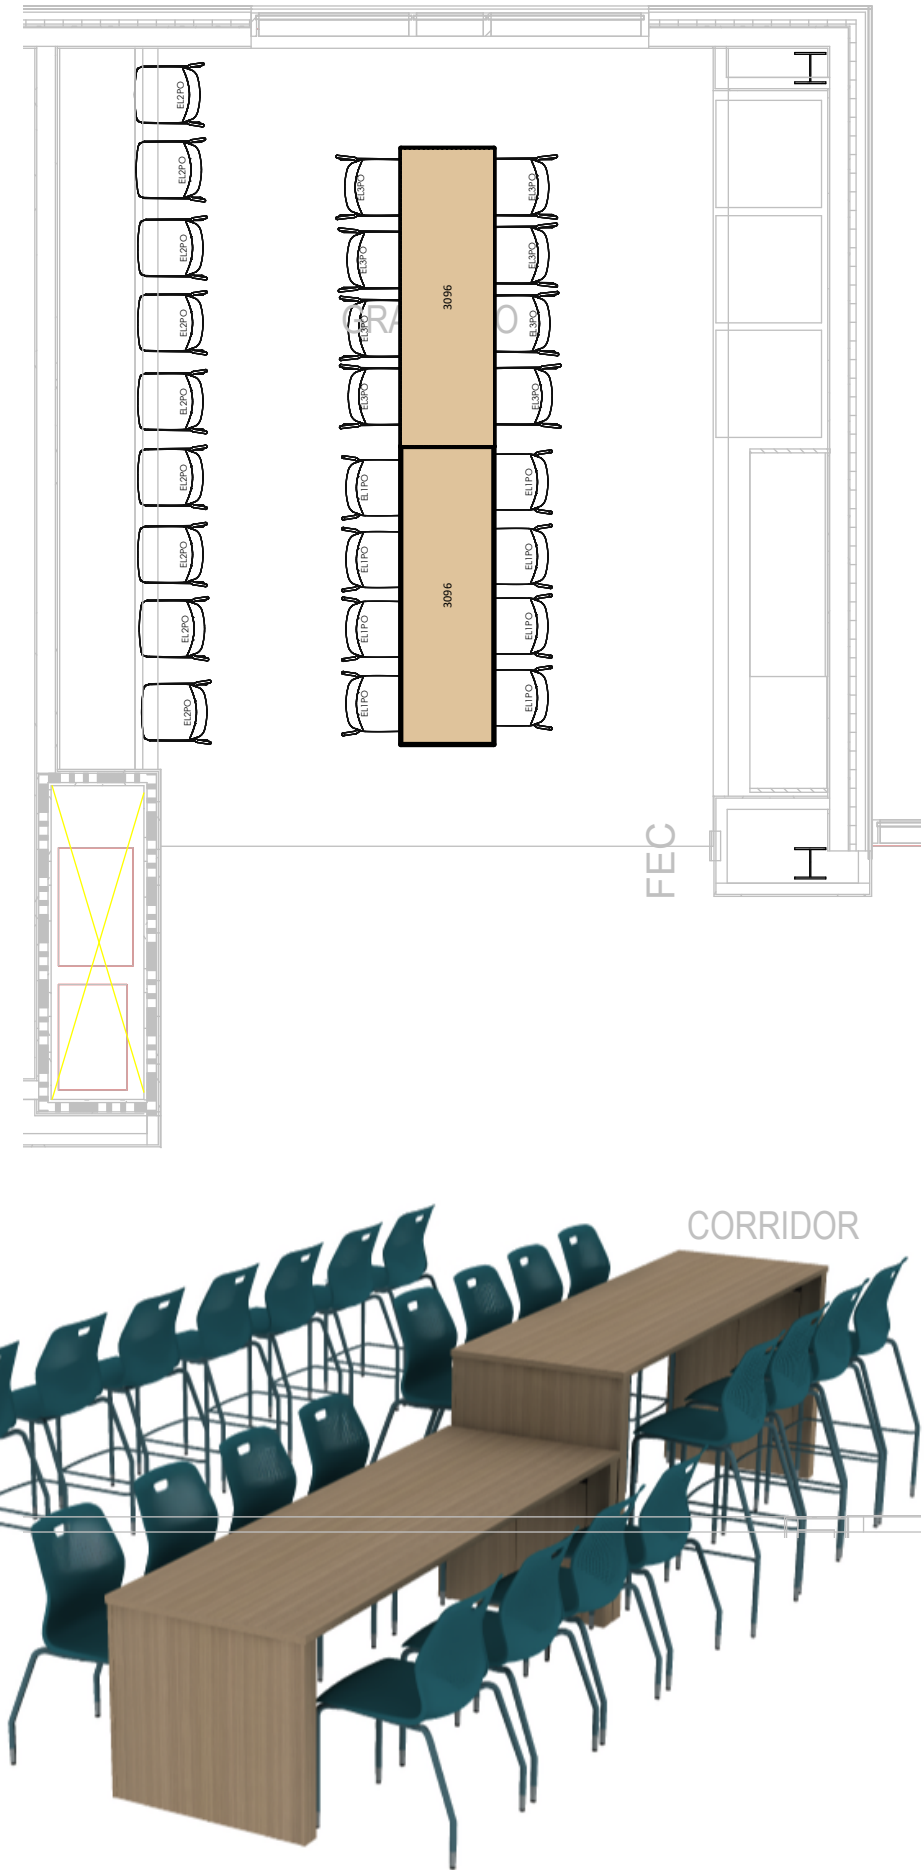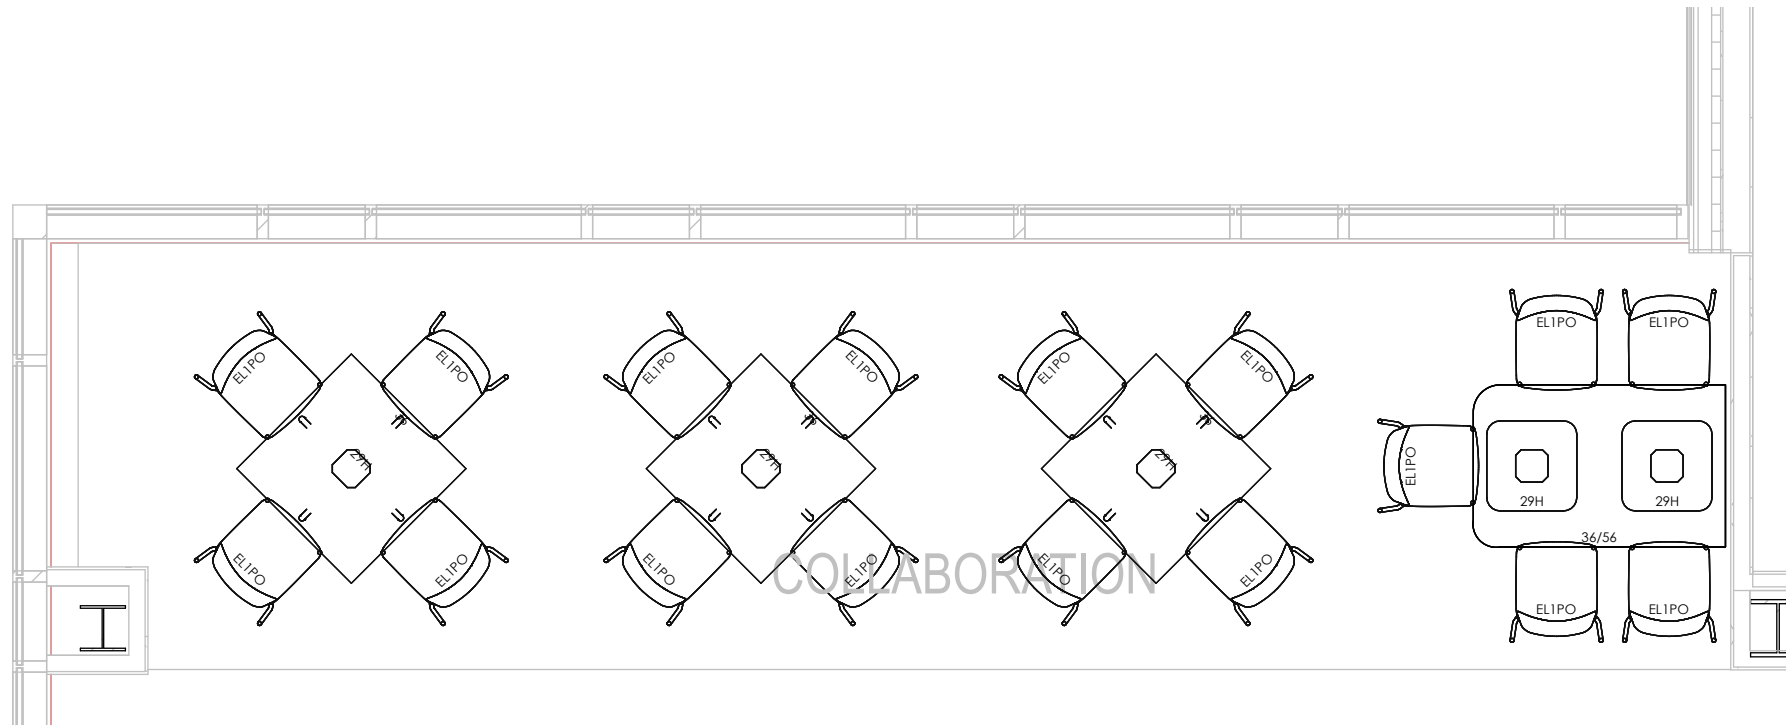

APPROVAL SIGN & DATE:

TEMPLE COLLEGE

This document is proprietary and confidential. No part of this document may be disclosed in any manner to a third party without the prior written consent of Perry Office.


Prepared by: Jessica Speer

Prepared for: CHRISTY PONCE

Project: HSC

4/27/2026

Level 4 Offices

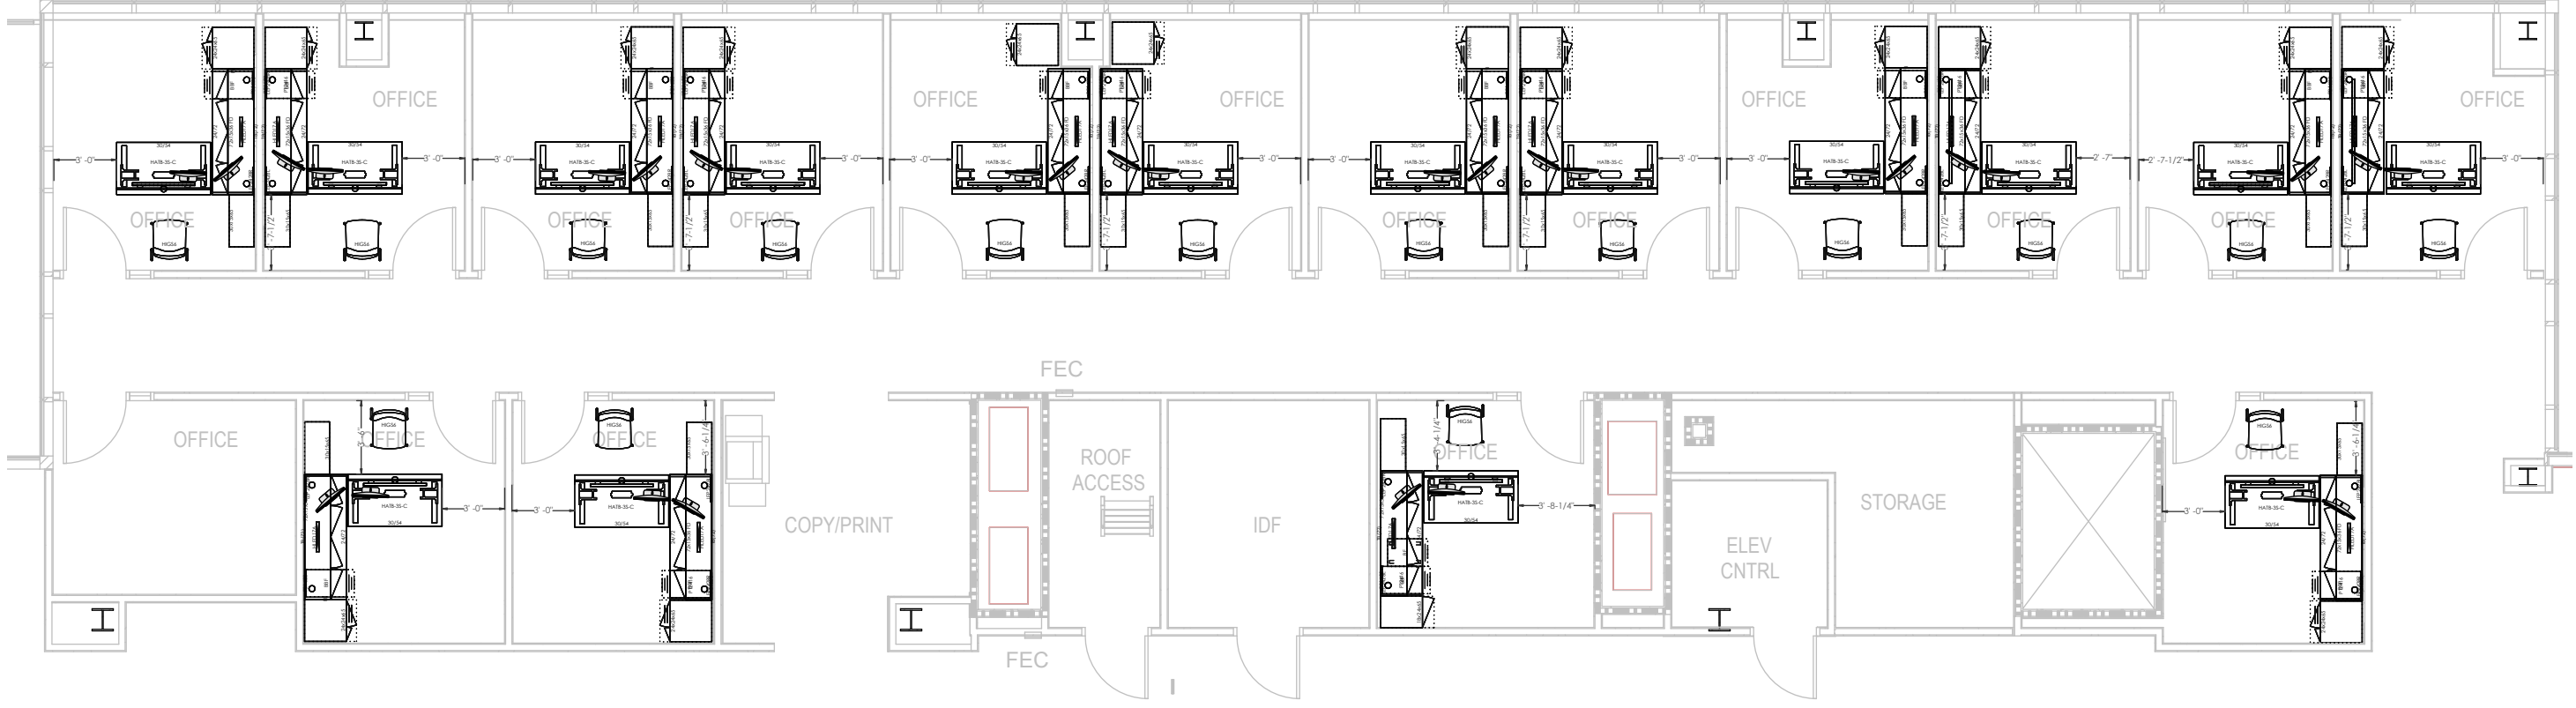

APPROVAL SIGN & DATE:

TEMPLE COLLEGE

This document is proprietary and confidential. No part of this document may be disclosed in any manner to a third party without the prior written consent of Perry Office.

Prepared by: Jessica Speer

Prepared for: CHRISTY PONCE

Project: HSC

4/27/2026