
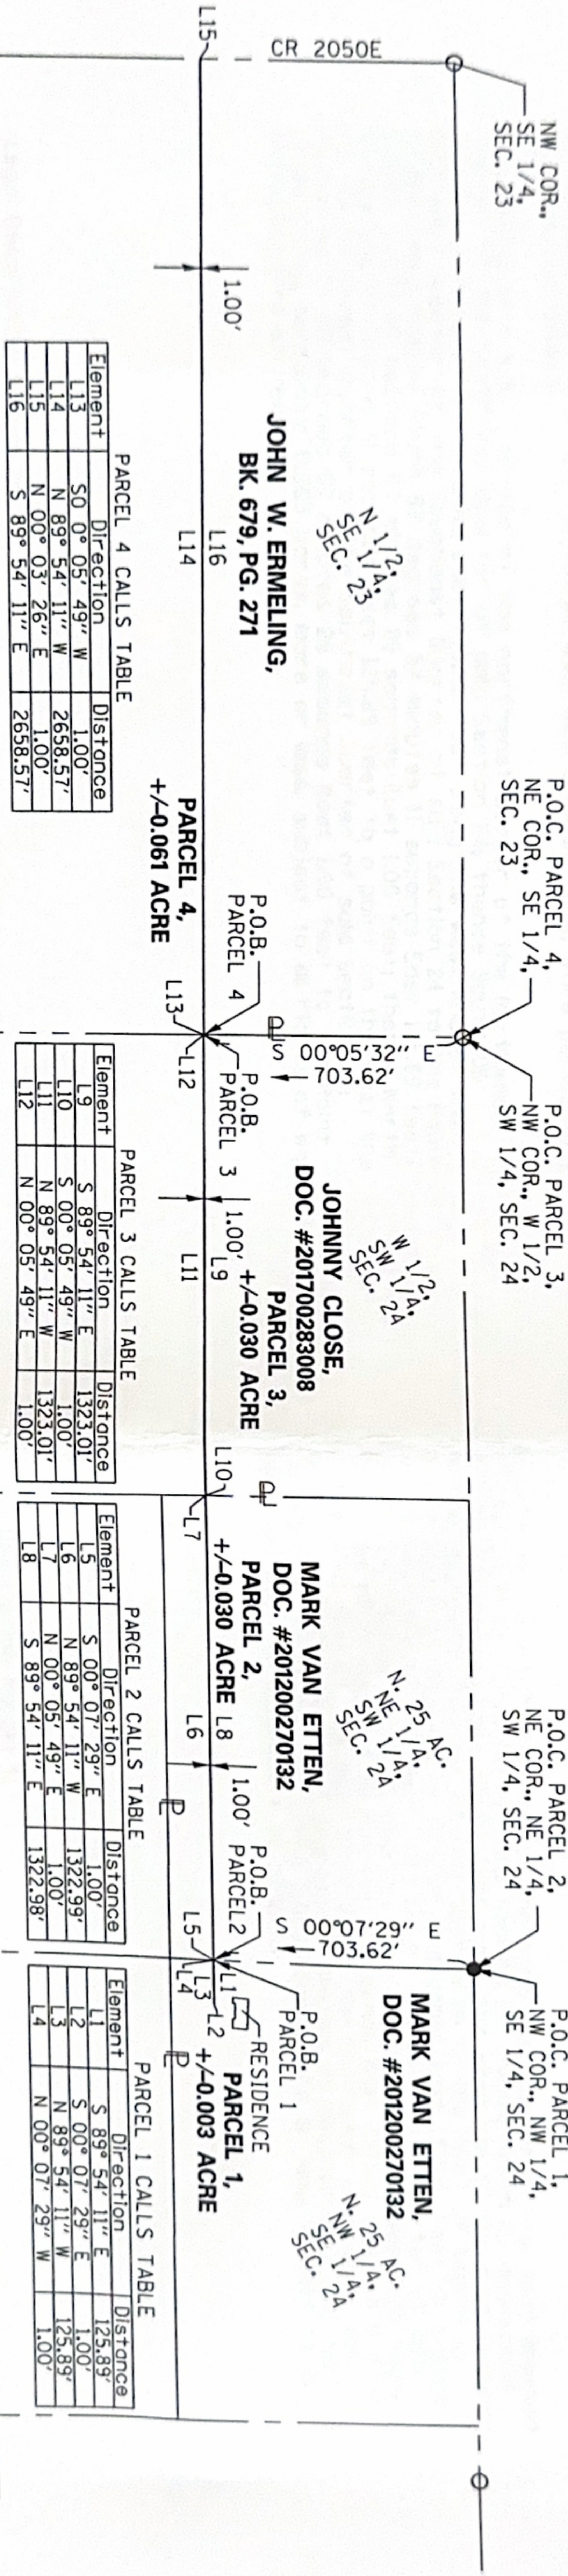


PART OF THE NW 1/4 OF THE SE 1/4,
SEC. 24, PART OF THE NE 1/4 OF THE
SW 1/4, SEC. 24, PART OF THE W 1/2 OF
THE SW 1/4, SEC. 24 AND PART OF THE
SE 1/4, SEC. 24, T. 20 N., R. 8 W.,
3RD P.M. MASON COUNTY, ILLINOIS

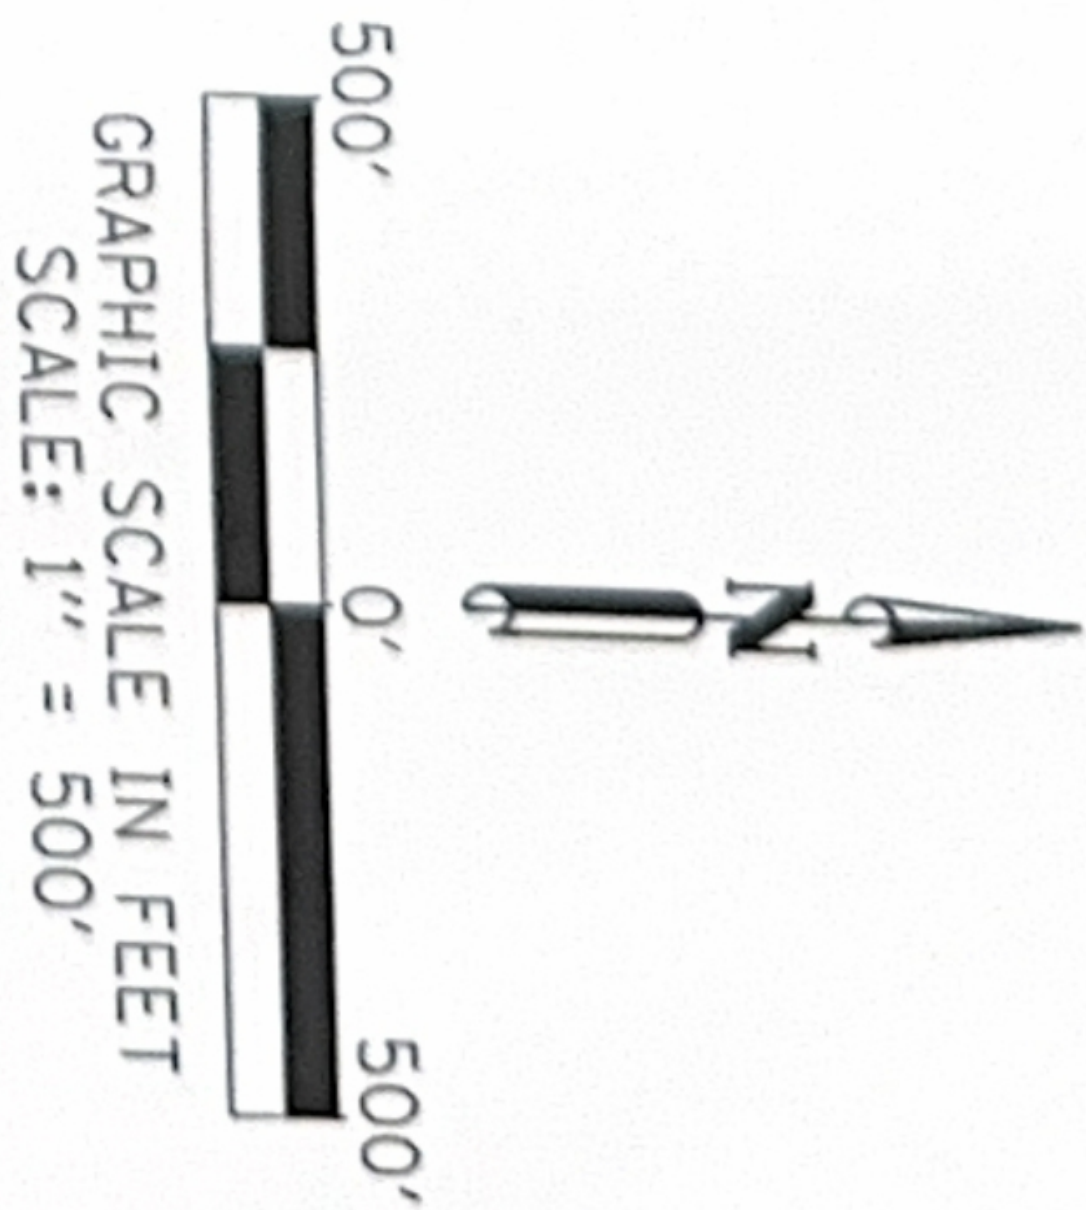

Element	Direction	Distance
L13	S 0° 05' 49" W	1.00'
L14	N 89° 54' 11" W	2658.57'
L15	N 00° 03' 26" E	1.00'
L16	S 89° 54' 11" E	2658.57'

Element	Direction	Distance
L9	S 89° 54' 11" E	1323.01'
L10	S 00° 05' 49" W	1.00'
L11	N 89° 54' 11" W	1323.01'
L12	N 00° 05' 49" E	1.00'

Element	Direction	Distance
L5	S 00° 07' 29" E	1.00'
L6	N 89° 54' 11" W	1322.99'
L7	N 00° 05' 49" E	1.00'
L8	S 89° 54' 11" E	1322.98'

Element	Direction	Distance
L1	S 89° 54' 11" E	125.89'
L2	S 00° 07' 29" E	1.00'
L3	N 89° 54' 11" W	125.89'
L4	N 00° 07' 29" W	1.00'



EXPIRES: 11/30/2026

I, JOSEPH S. TATE, A PROFESSIONAL LAND SURVEYOR
IN THE STATE OF ILLINOIS DO HEREBY CERTIFY THAT
THE PLAT AND DESCRIPTION HEREON IS A TRUE AND
CORRECT REPRESENTATION OF THE SURVEY MADE
UNDER MY SUPERVISION. THIS PROFESSIONAL SERVICE
CONFORMS TO THE CURRENT ILLINOIS MINIMUM
STANDARDS FOR A BOUNDARY SURVEY.

JOSEPH S. TATE
PROFESSIONAL LAND SURVEYOR NO. 3747

JOSEPH S. TATE
7/17/2025

- LEGEND**
- 5/8" Iron Rod (Set)
 - Iron Rod/Pipe (Found)
 - △ Stone (Found)
 - Survey Spike (Set)

MASON COUNTY, ILLINOIS

PLAT OF SURVEY
FOR
MARK VAN ETEN

TATE SURVEYING AND
MAPPING, LLC
22339 VIRGINIA ROAD
VIRGINIA, ILLINOIS
(217) 248-6615
ILLINOIS PROFESSIONAL DESIGN
FIRM NO. 184.007383

REVISION	DRAWN BY	JST	SHEET NO.
CHECKED BY	JST	1	
DATE	JULY 17, 2025		OF 2 SHEETS

All bearings and distances are based on
the Illinois State Plane Coordinate System
NAD-83-West Zone, (2011 ADJ).
Field Work Completed: July 7, 2025