
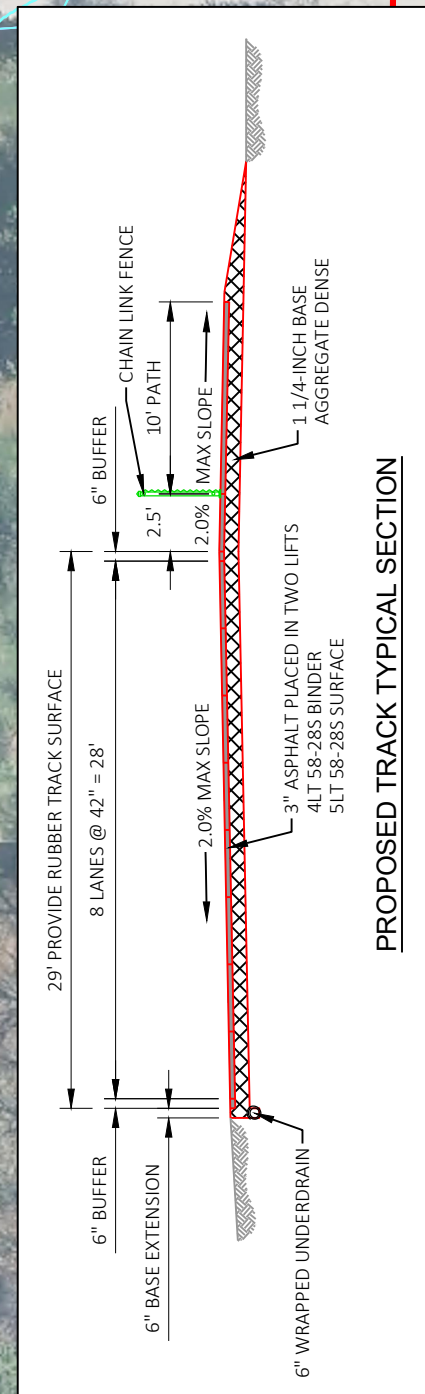


G:\2021-proj\2115001\CAD\Design\Turtle Lake Track 2024-Path.dwg

PLOT DATE: Nov 06, 2024 - 12:53pm

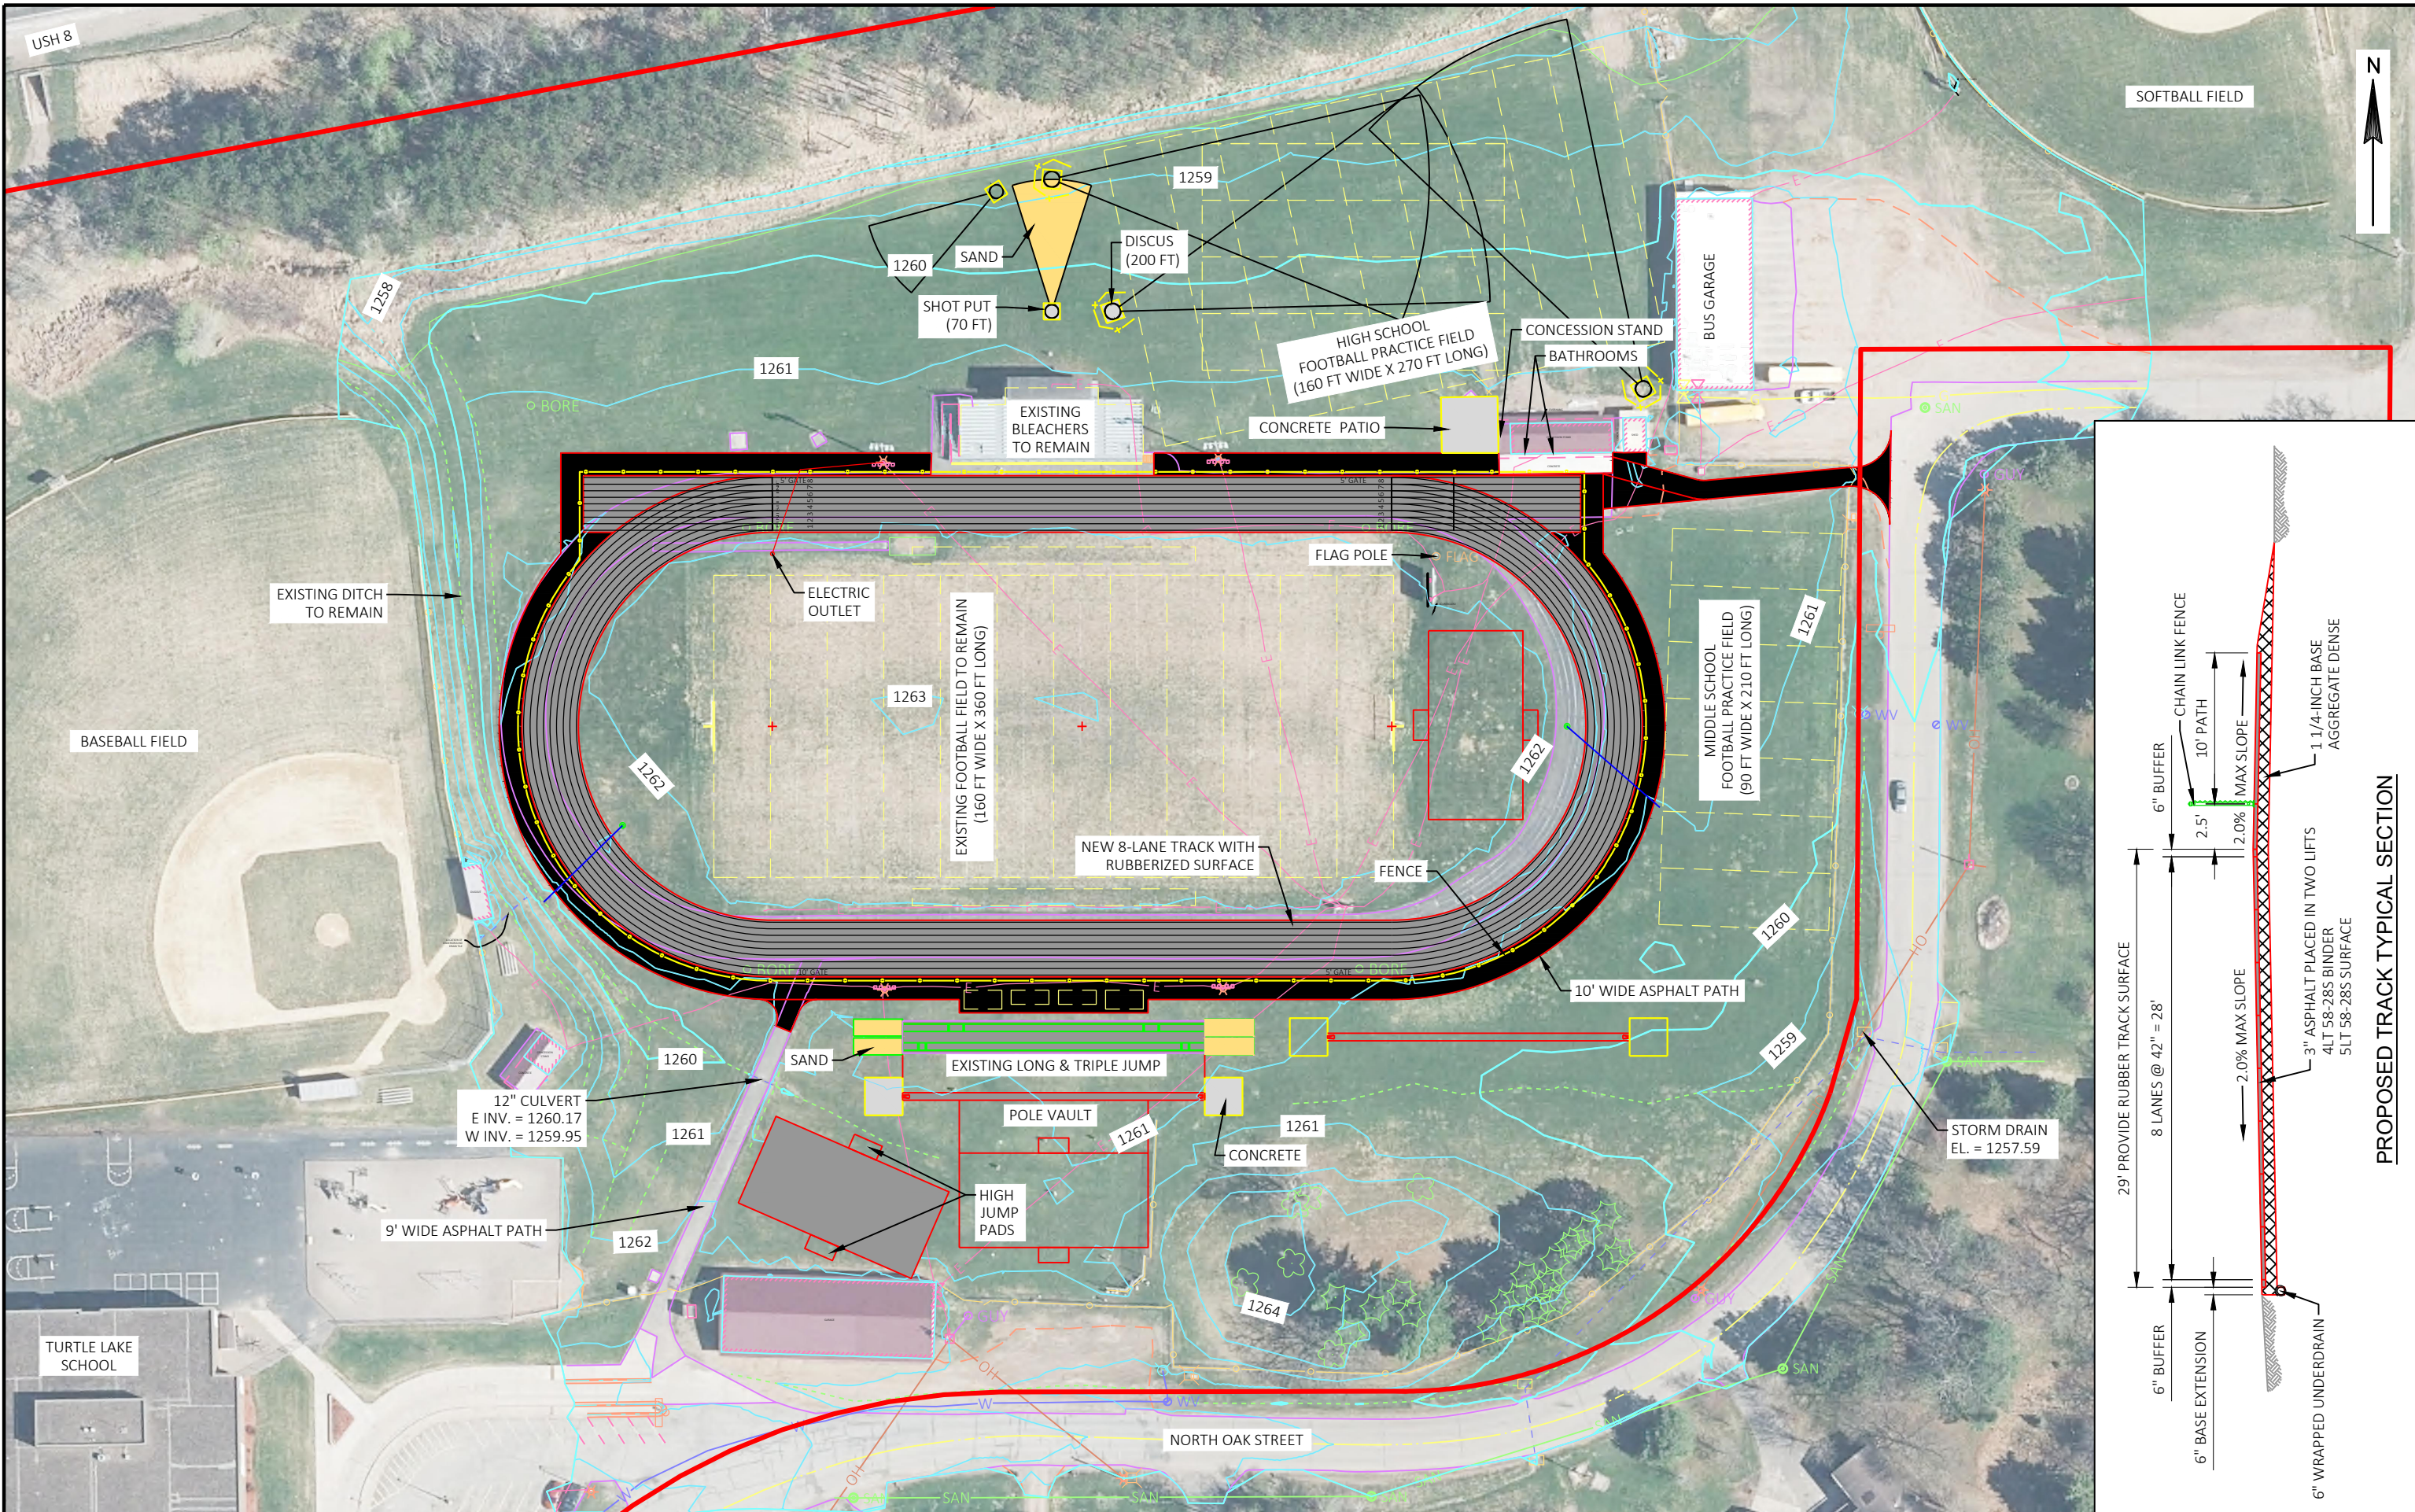

CEC PROJECT NO. 21115001		PROJECT MANAGER JACOB FRIBERG		COOPER ENGINEERING 2600 COLLEGE DRIVE, P.O. BOX 230 RICE LAKE, WISCONSIN 54868-0230 TELEPHONE (715) 234-7008 FAX (715) 234-1025		TURTLE LAKE SCHOOL DISTRICT TURTLE LAKE, WI		2025 TRACK & FIELD IMPROVEMENT PROJECT PROPOSED LAYOUT EXHIBIT		SHEET -	
DRAWN BY J. FRIBERG		CHECKED BY		COOPER ENGINEERING		TURTLE LAKE SCHOOL DISTRICT		2025 TRACK & FIELD IMPROVEMENT PROJECT		SHEET -	
ISSUE DATE NOV. 2024		APPROVED BY		COOPER ENGINEERING		TURTLE LAKE SCHOOL DISTRICT		2025 TRACK & FIELD IMPROVEMENT PROJECT		SHEET -	
NO.	BY	DATE	REVISIONS								