

NCDDO SEAL:

**NBS Project Approval**  
Signing off on this document signifies that the Client has reviewed and approves the drawing layout, products/application indicated, and finishes as shown on drawing.

Client Signature \_\_\_\_\_ Date \_\_\_\_\_

GENERAL NOTES:  
NOT FOR CONSTRUCTION  
ALL STRUCTURAL, MECHANICAL & ELECTRICAL ENGINEERING IS THE RESPONSIBILITY OF THE CLIENT.  
ALL FURNITURE & DESIGN DRAWINGS ARE IN CONFORMANCE & SUBMITTALS MAY NOT BE MADE WITHOUT THE WRITTEN APPROVAL OF NBS. ALL COMPANY RIGHTS OF COPYRIGHT AND OTHERWISE ARE HEREBY SPECIFICALLY RESERVED.  
NBS DISCLAIMS ALL LIABILITY TO SUBJECT TO ANY MODIFICATIONS THAT MAY BE DUE TO CONTRACTUAL AGREEMENTS, ALL CONDITIONS, MATERIAL DIFFERENCES OR CHANGES REQUIRED FOR ANY REASON ARE NOTED FOR THE USER.  
IF NBS DOES NOT DESIGN THIS PROJECT, NBS DOES NOT ASSUME RESPONSIBILITY FOR THE DESIGN, SPECIFICATIONS AND/OR INSTALLATION OF PRODUCTS BELONGING TO THIS NBS. NBS HAS ONLY RESPONDED TO THE PRICING REQUEST FOR THE PROJECT.

APPROVED BY: \_\_\_\_\_ DATE: \_\_\_\_\_

APPROVED  APPROVED AS NOTED

01/22/25 REVIEW

01/27/25 AUDIT

OWNER:  
Livonia Public Schools

PROJECT: **BUCHANAN ELEMENTARY SCHOOL-MEDIA CENTER**

16400 HUBBARD ST.  
LIVONIA, MI

PROJECT FOLDER: 241902

HEDBERG ORDER #: TBD

ACCOUNT MANAGER: M.DUGAN

DESIGNER: S.MAZZARA

PROJECT MANAGER: F.KREN


DRAWING:

**COMPONENT PLAN**

DRAWING NUMBER:

**ID-3.1**

**MEDIA CENTER  
IDEA FACTORY  
STAFF OFFICE  
GROUND FLOOR  
AUDIT Q#384729**

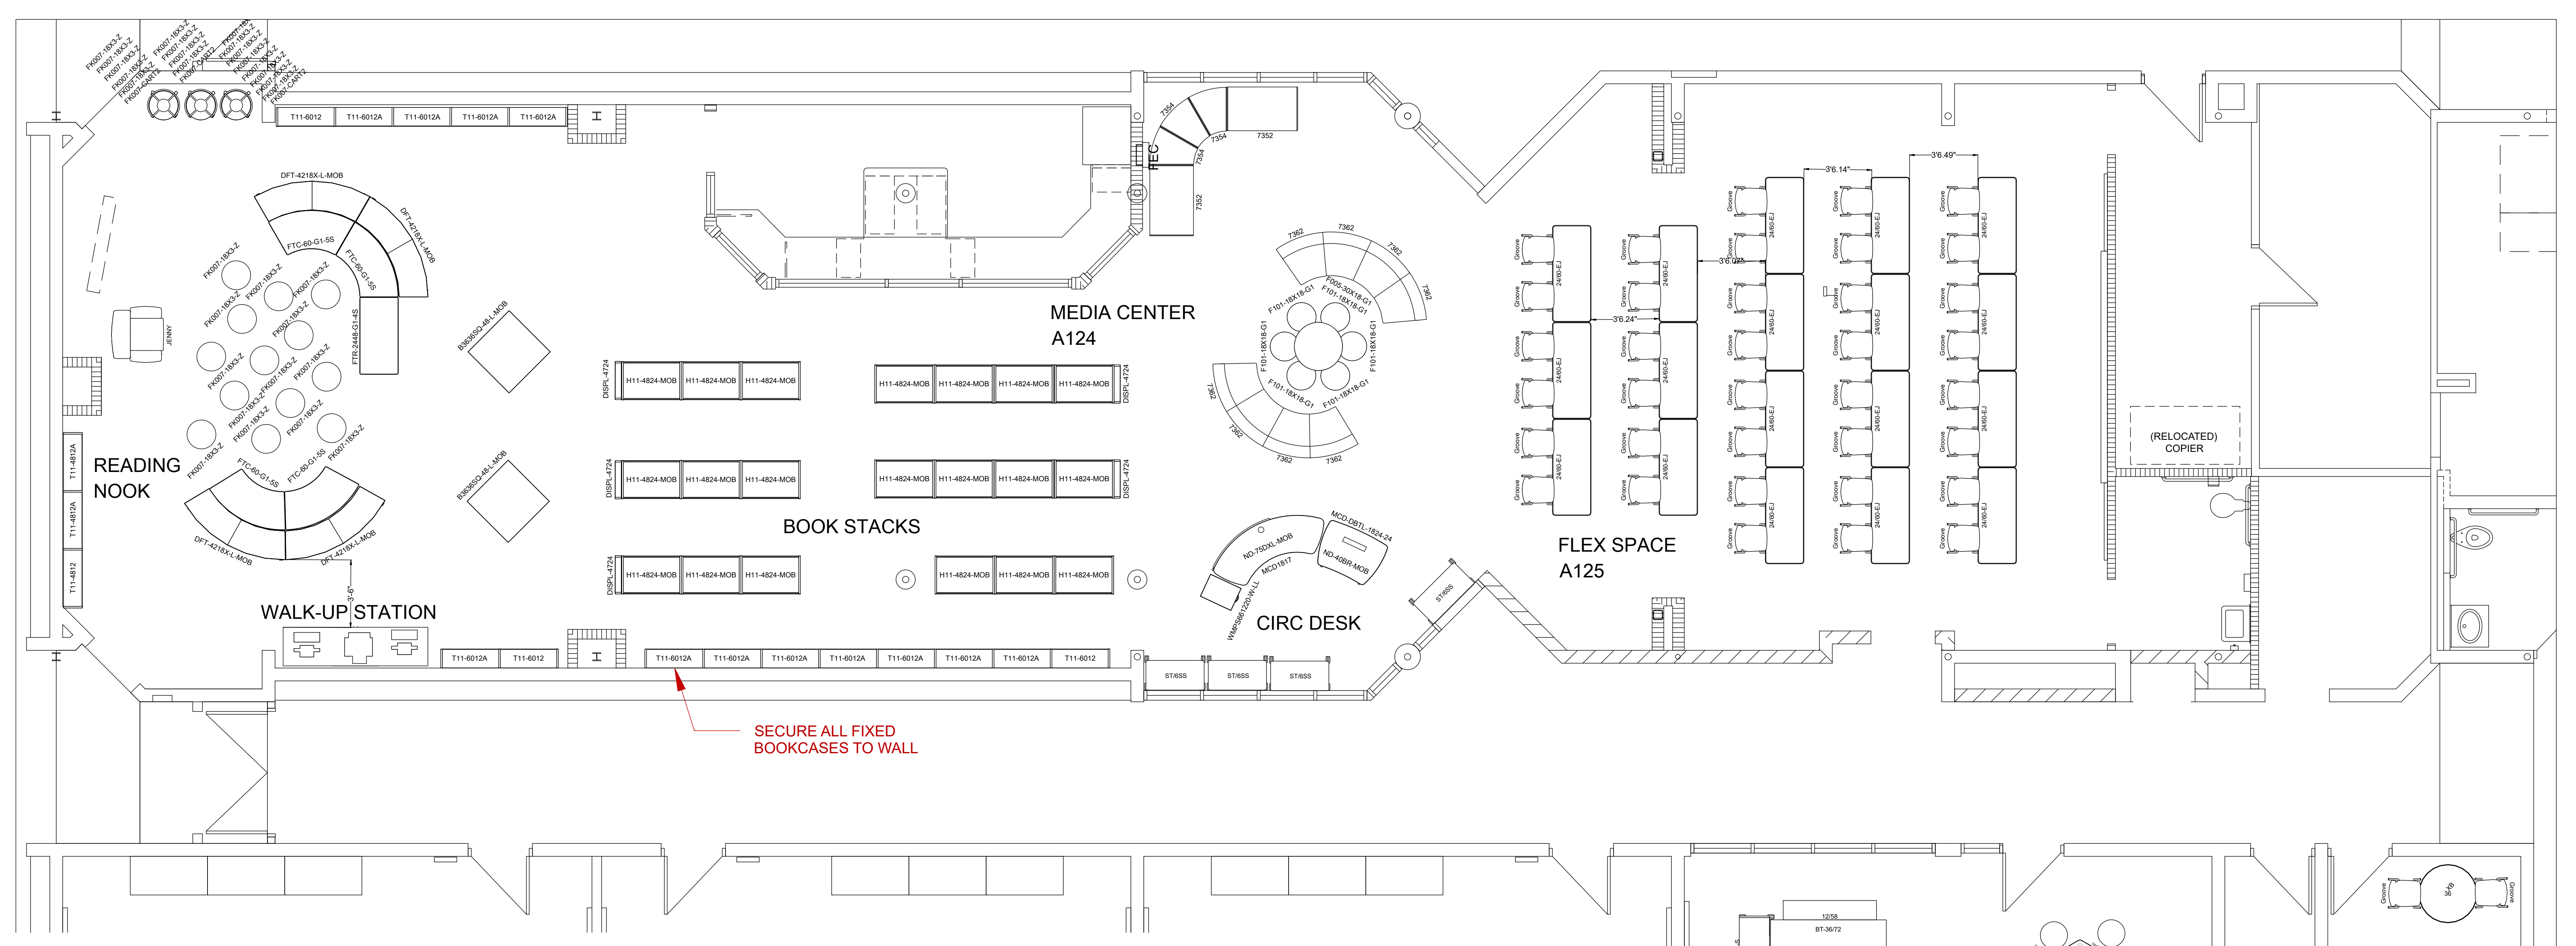

**MEDIA TECH MILLWORK**

HPL ACCENT: TBD HPL: MAGNOLIA


**IDEA FACTORY**

OODLES: CERULEAN, PLATINUM, CHARCOAL  
ELEMENTAL TABLES: CLASSIC LINEN  
PAINT: CHARCOAL & BLUEBERRY




**STAFF OFFICE**

HPL: GREYED OAK TACKBOARD: TBD

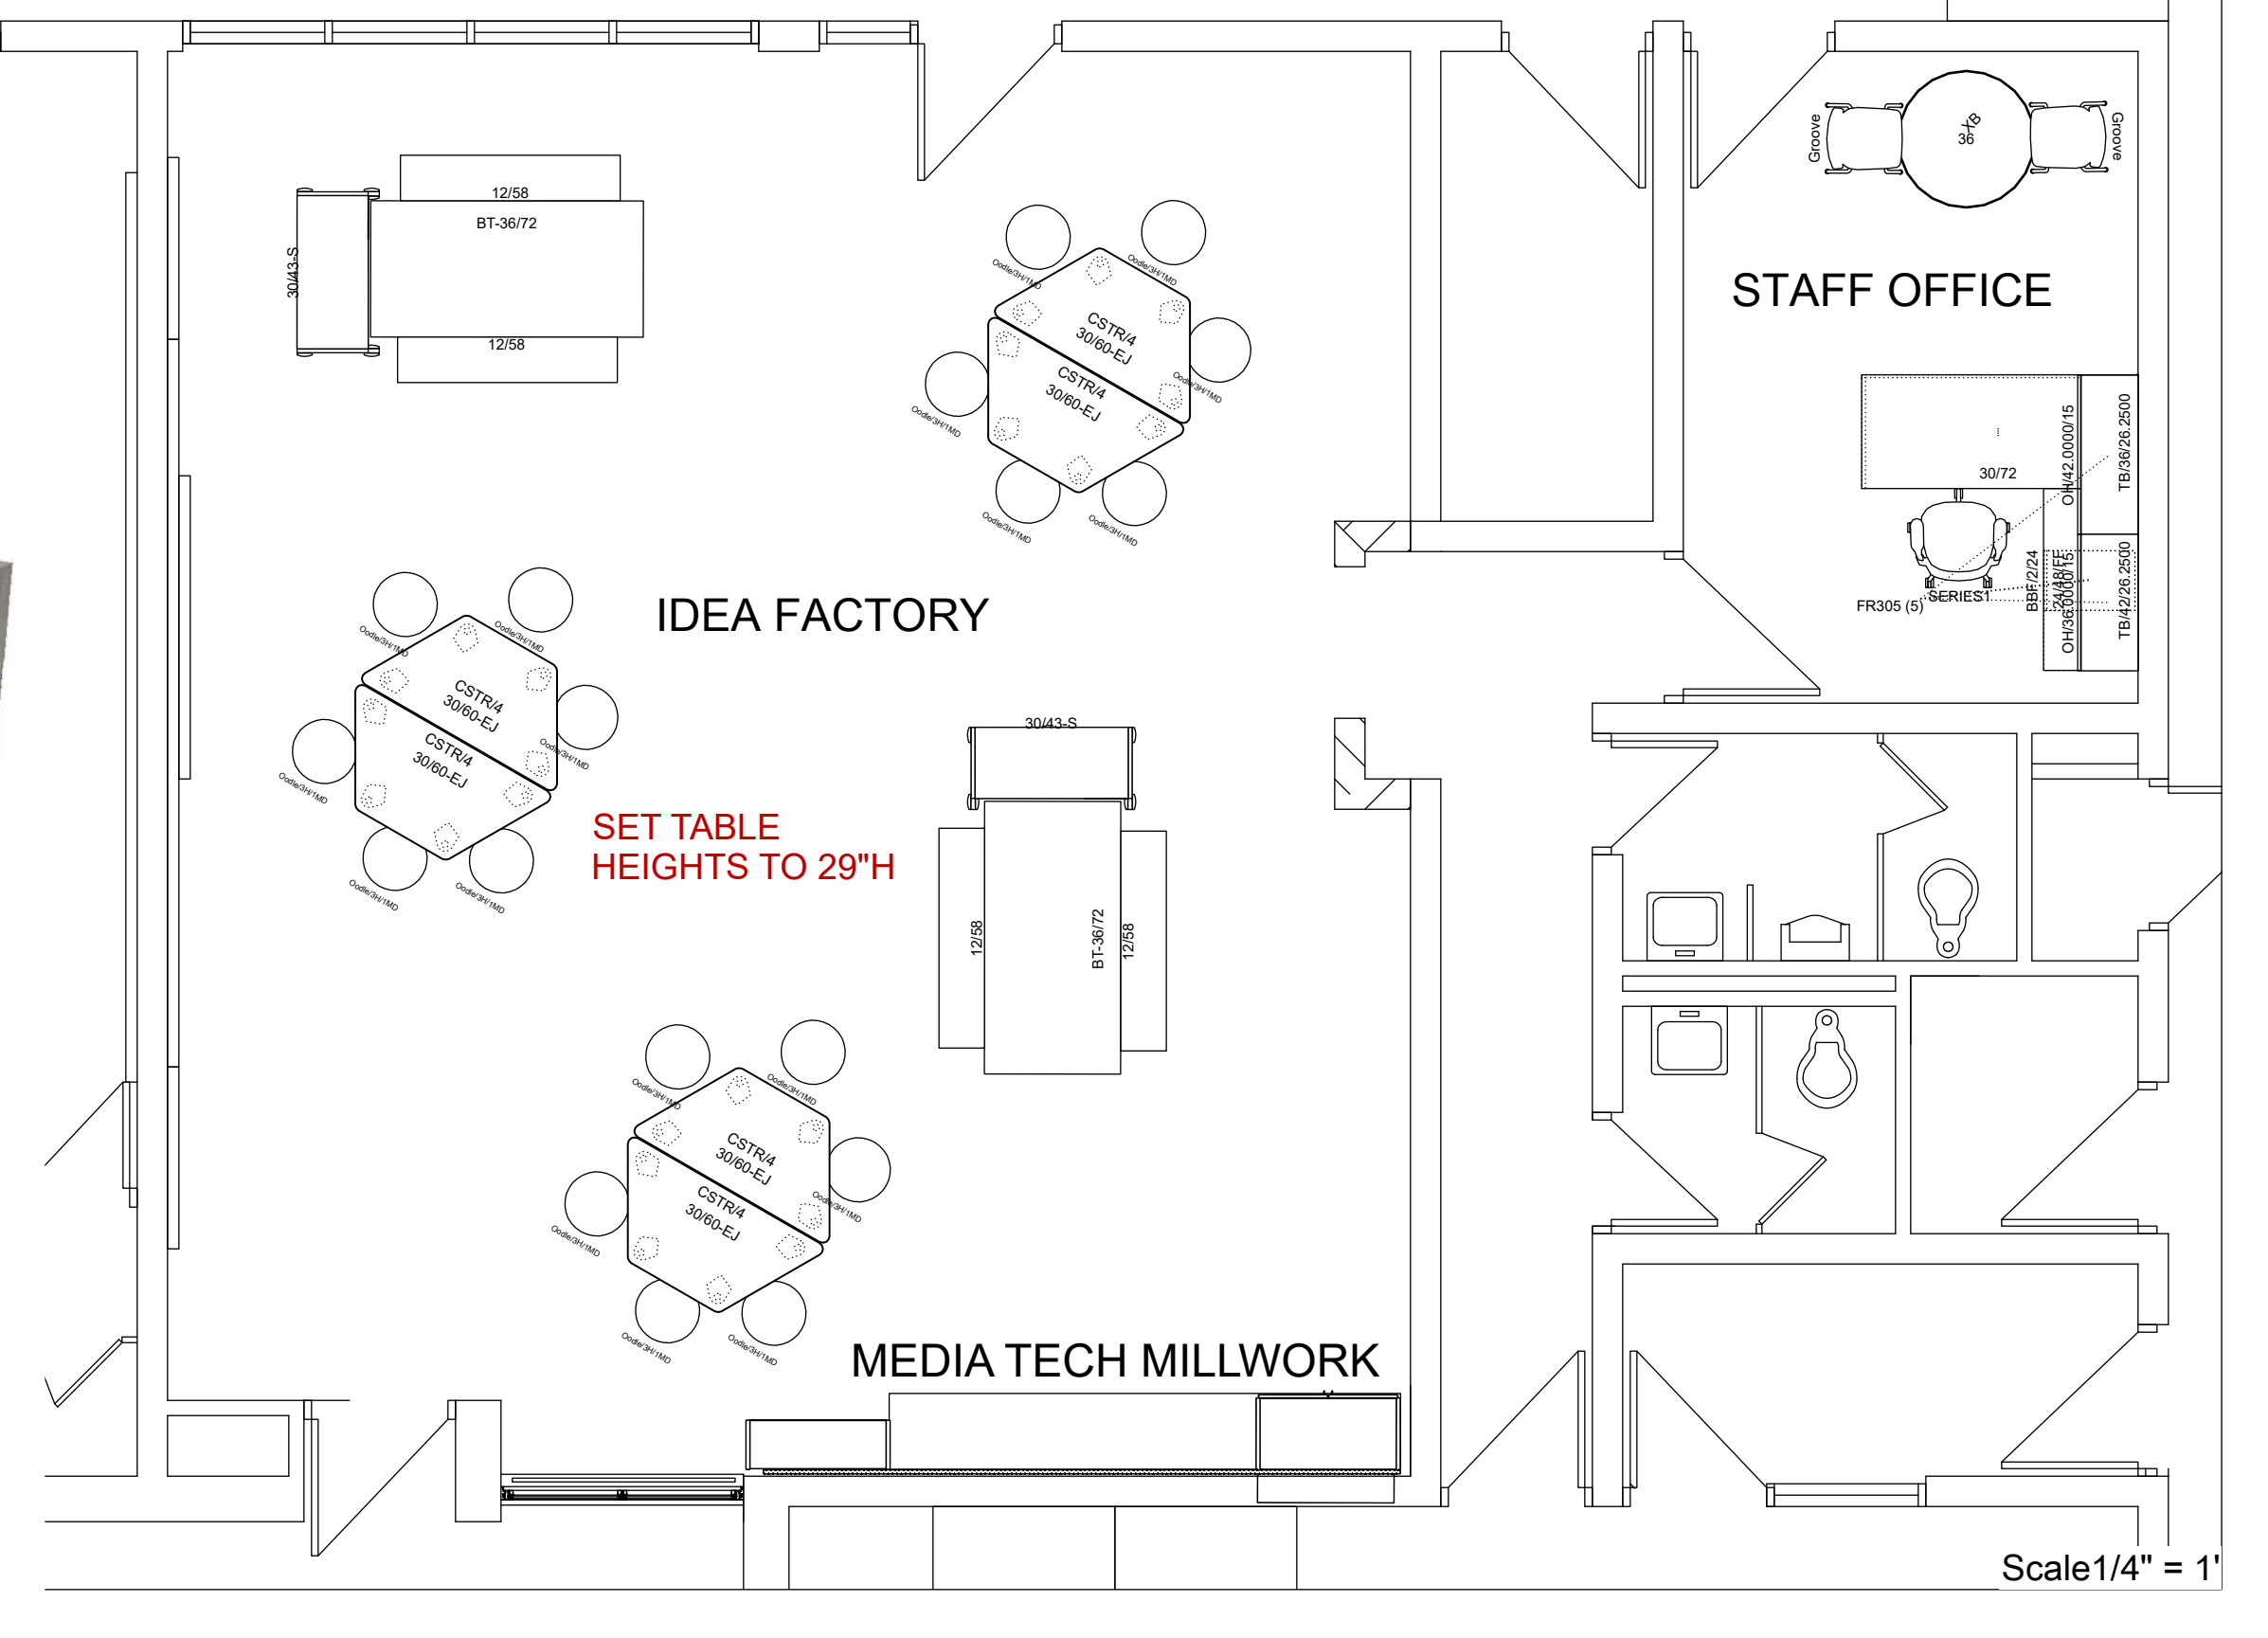

COMPONENT PLAN - MEDIA CENTER

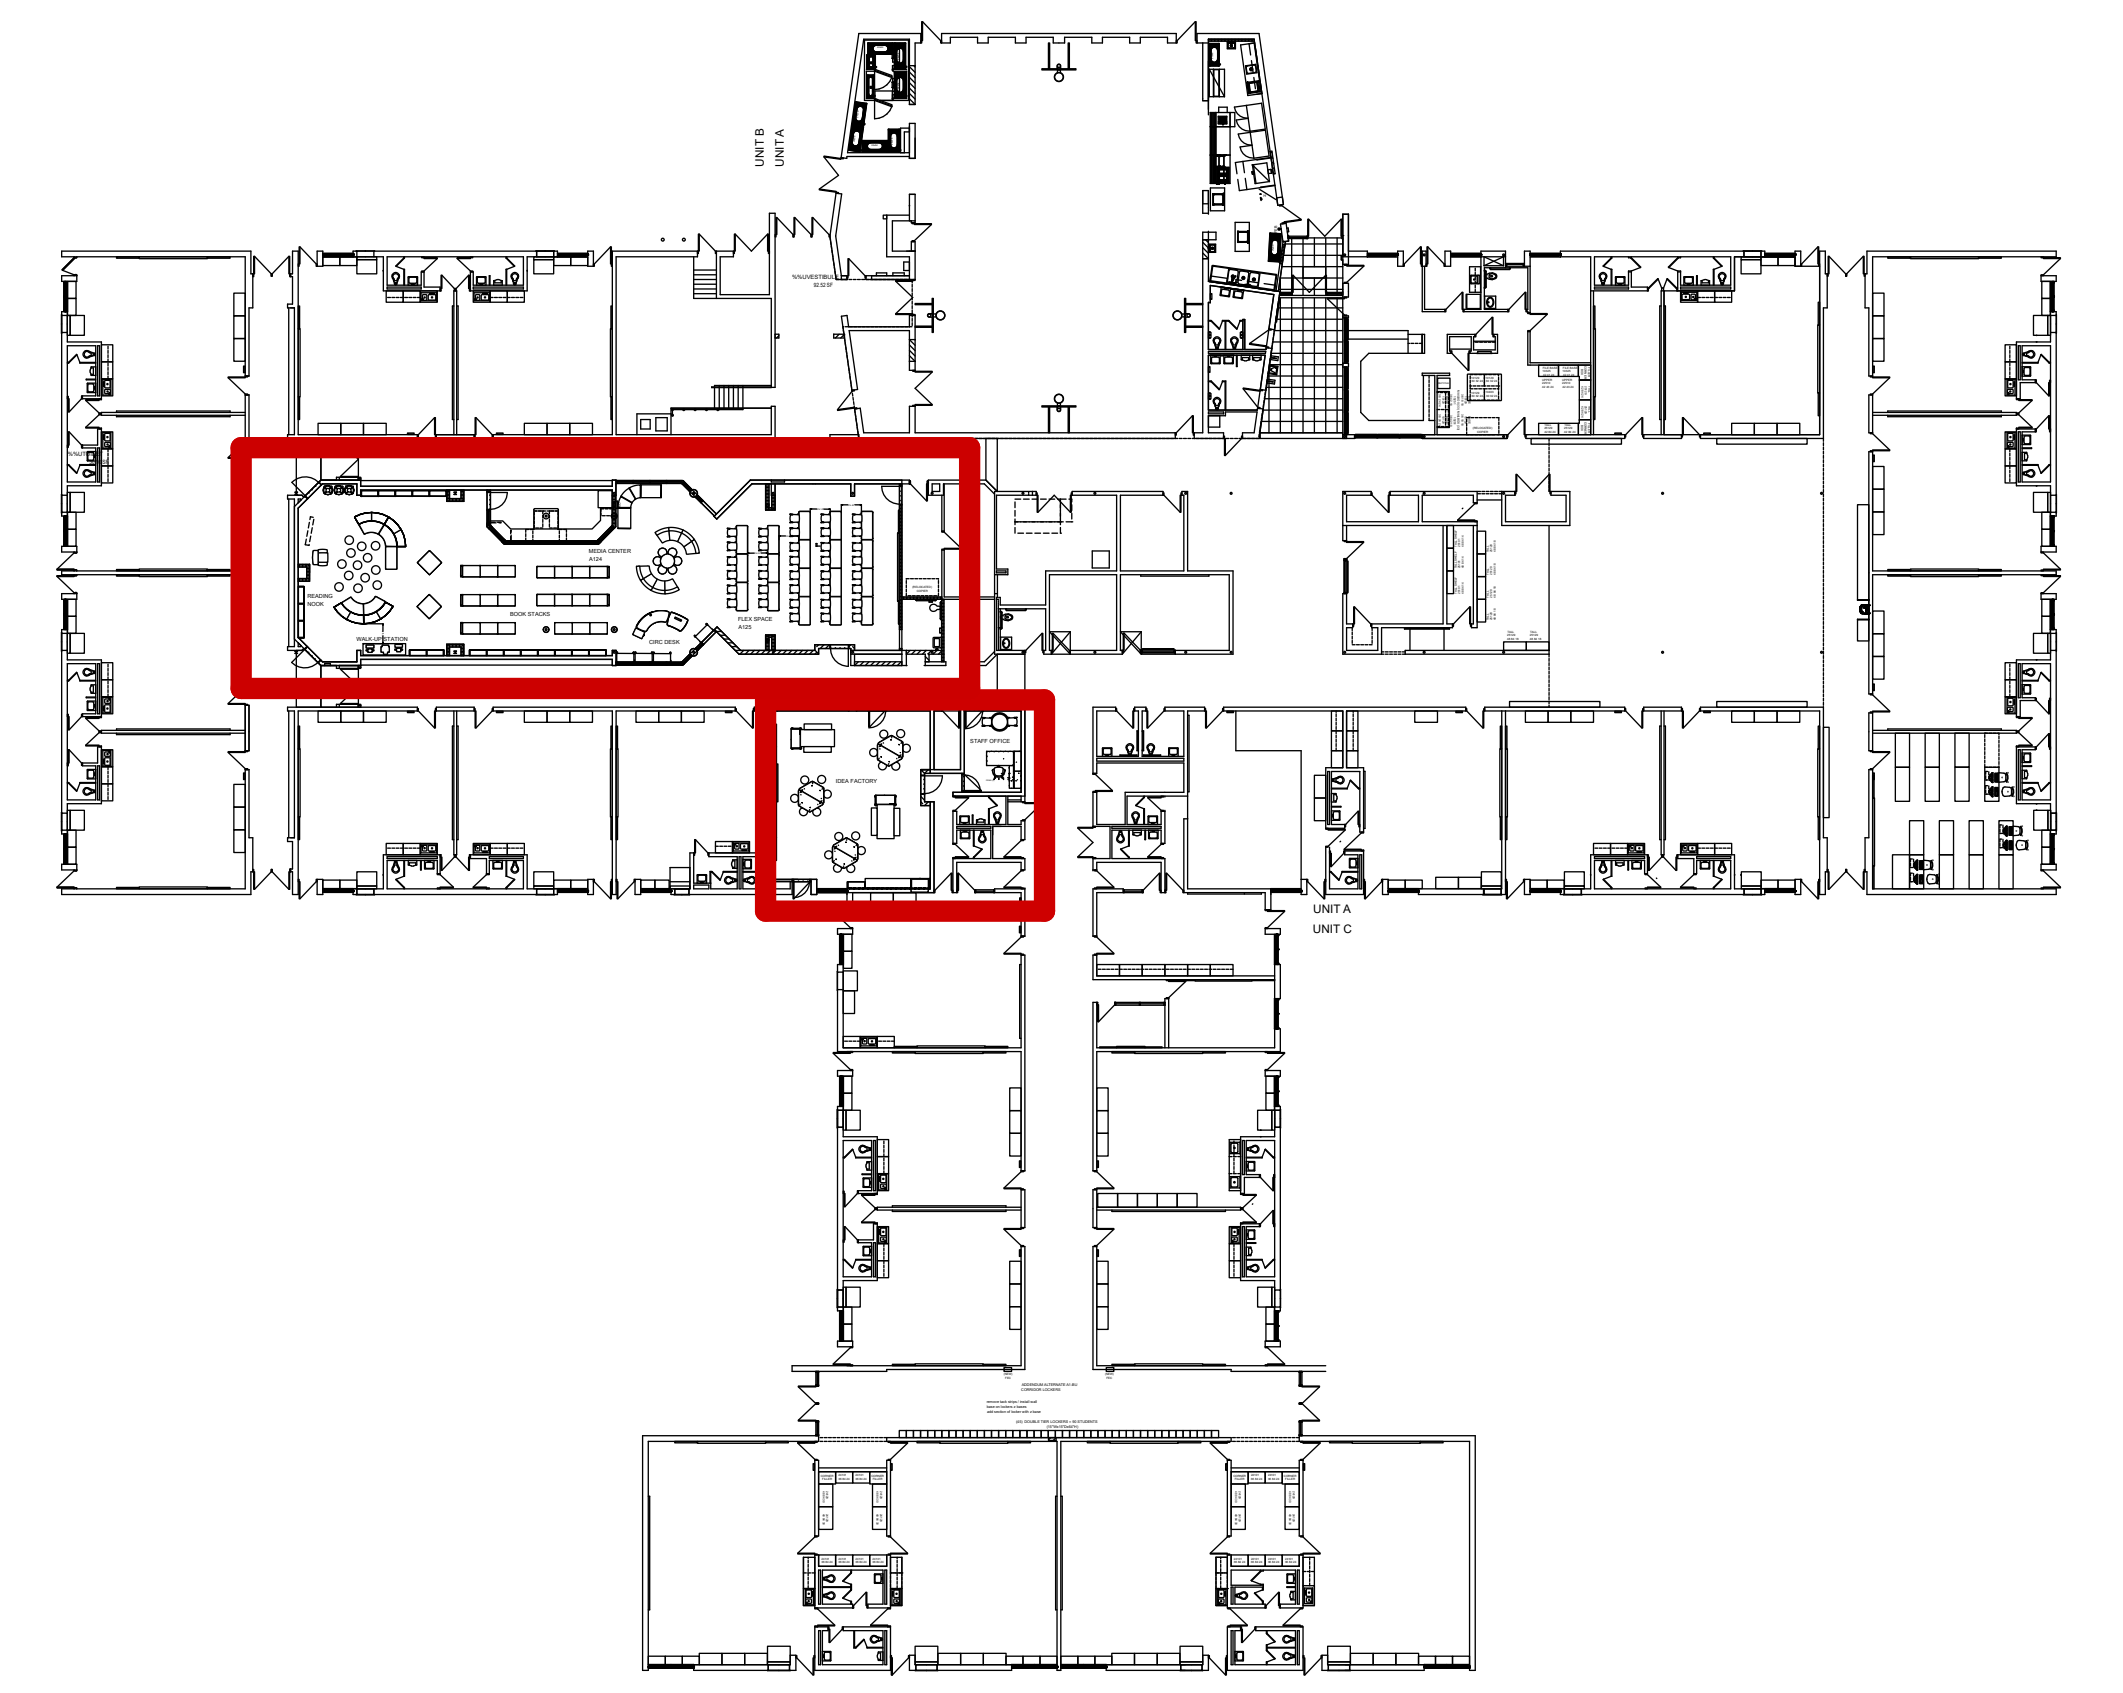

KEY PLAN

**READING NOOK**

HPL: GREYED OAK BENCH: STINSON-FLARE- SAIL BENCH: STINSON-CORE 2.0- HORIZON BLUE LILY - PADS: DESIGNTEX- BEGUILBY THE WILD- BLUE GECKO- BLUE HERON- SILVER DORY JENNY: DESIGNTEX-SILICONE ELEMENT-TIDAL DAISY: TBD DAISY: STINSON-CORE 2.0- HORIZON BLUE BACK: TBD BENCH SEAT: DESIGNTEX-SILICONE ELEMENT-TIDAL BENCH SEAT: TBD

**CIRCULATION DESK**

HPL: GREYED OAK HPL ACCENT: TBD WKS: FIESTA WHITE PAINT: PERSIAN BLUE PAINT: NAVY

**BOOK STACKS**


HPL: GREYED OAK HPL ACCENT: TBD

**FLEX SPACE**



ELEMENTAL TABLES: CLASSIC LINEN GROOVE: CHARCOAL

**WALK-UP STATION**

HPL: GREYED OAK HPL ACCENT: TBD

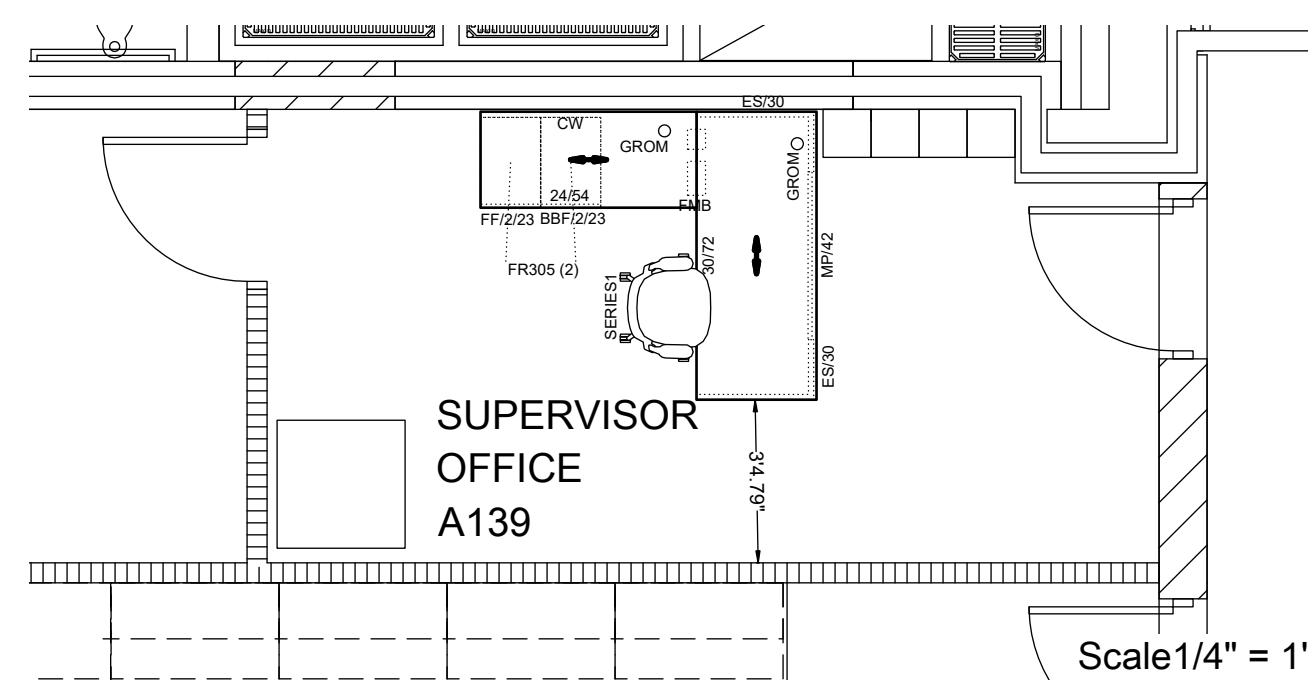

**SUPERVISOR OFFICE**

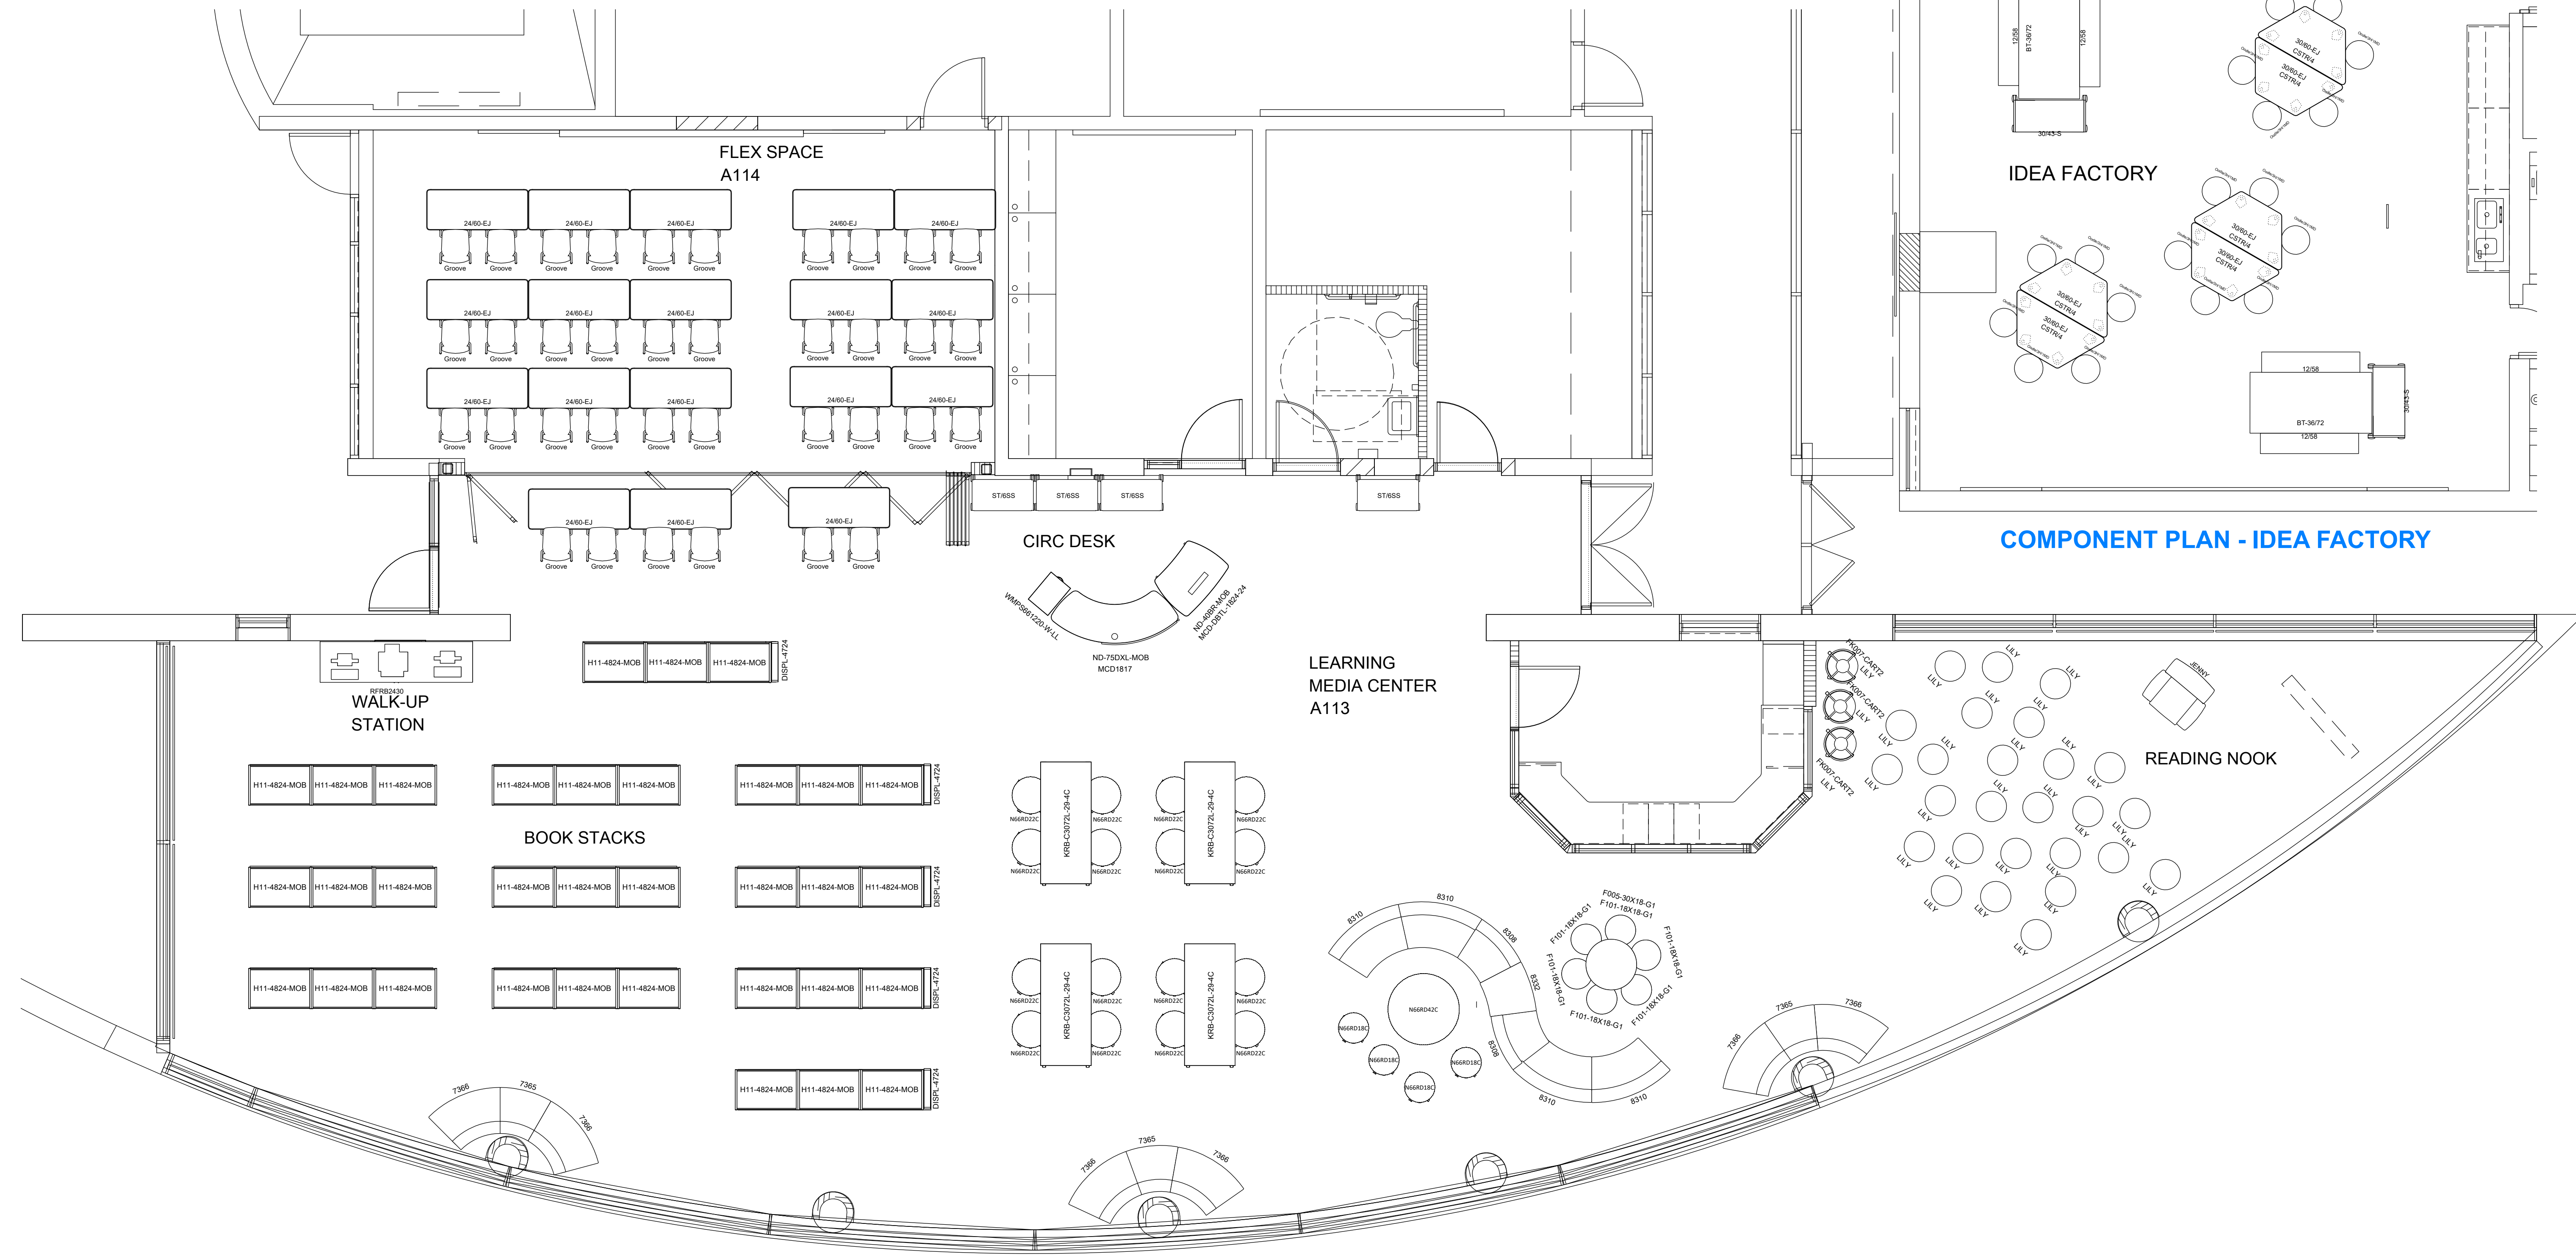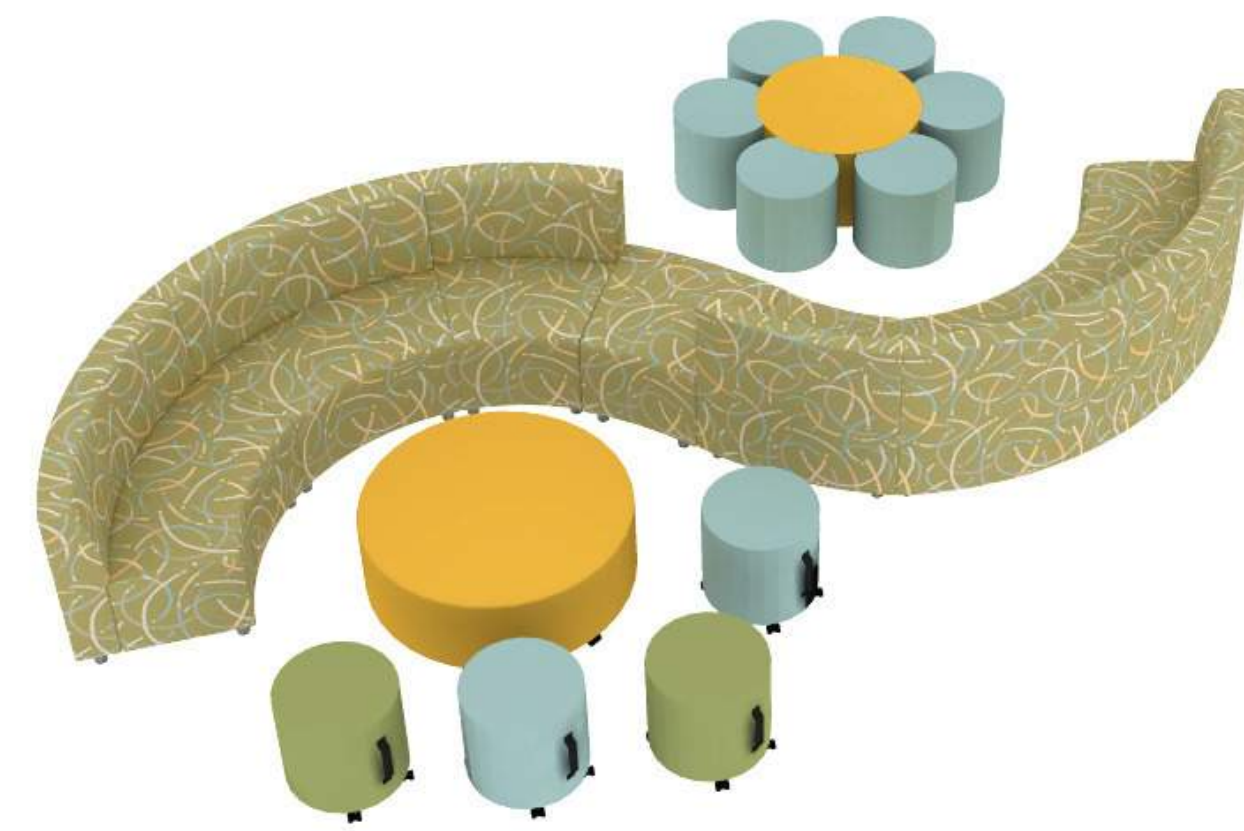


**COMPONENT PLAN - MEDIA CENTER**

Scale 1/4" = 1'



**BOOK STACKS**

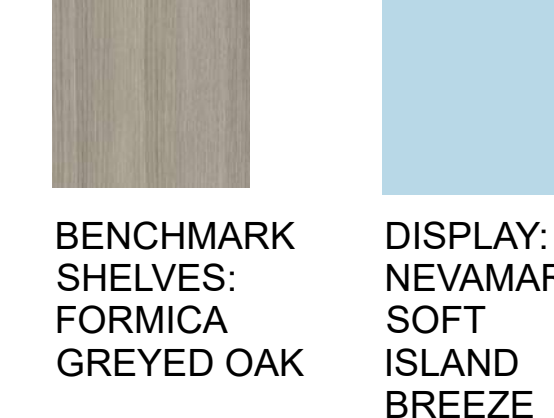

**HPL ACCENT: TBD** **HPL: MAGNOLIA**  
**IDEA FACTORY**




**OODLES: TBD**



**ELEMENTAL TABLES:** CLASSIC LINEN



**FINISHES TBD**

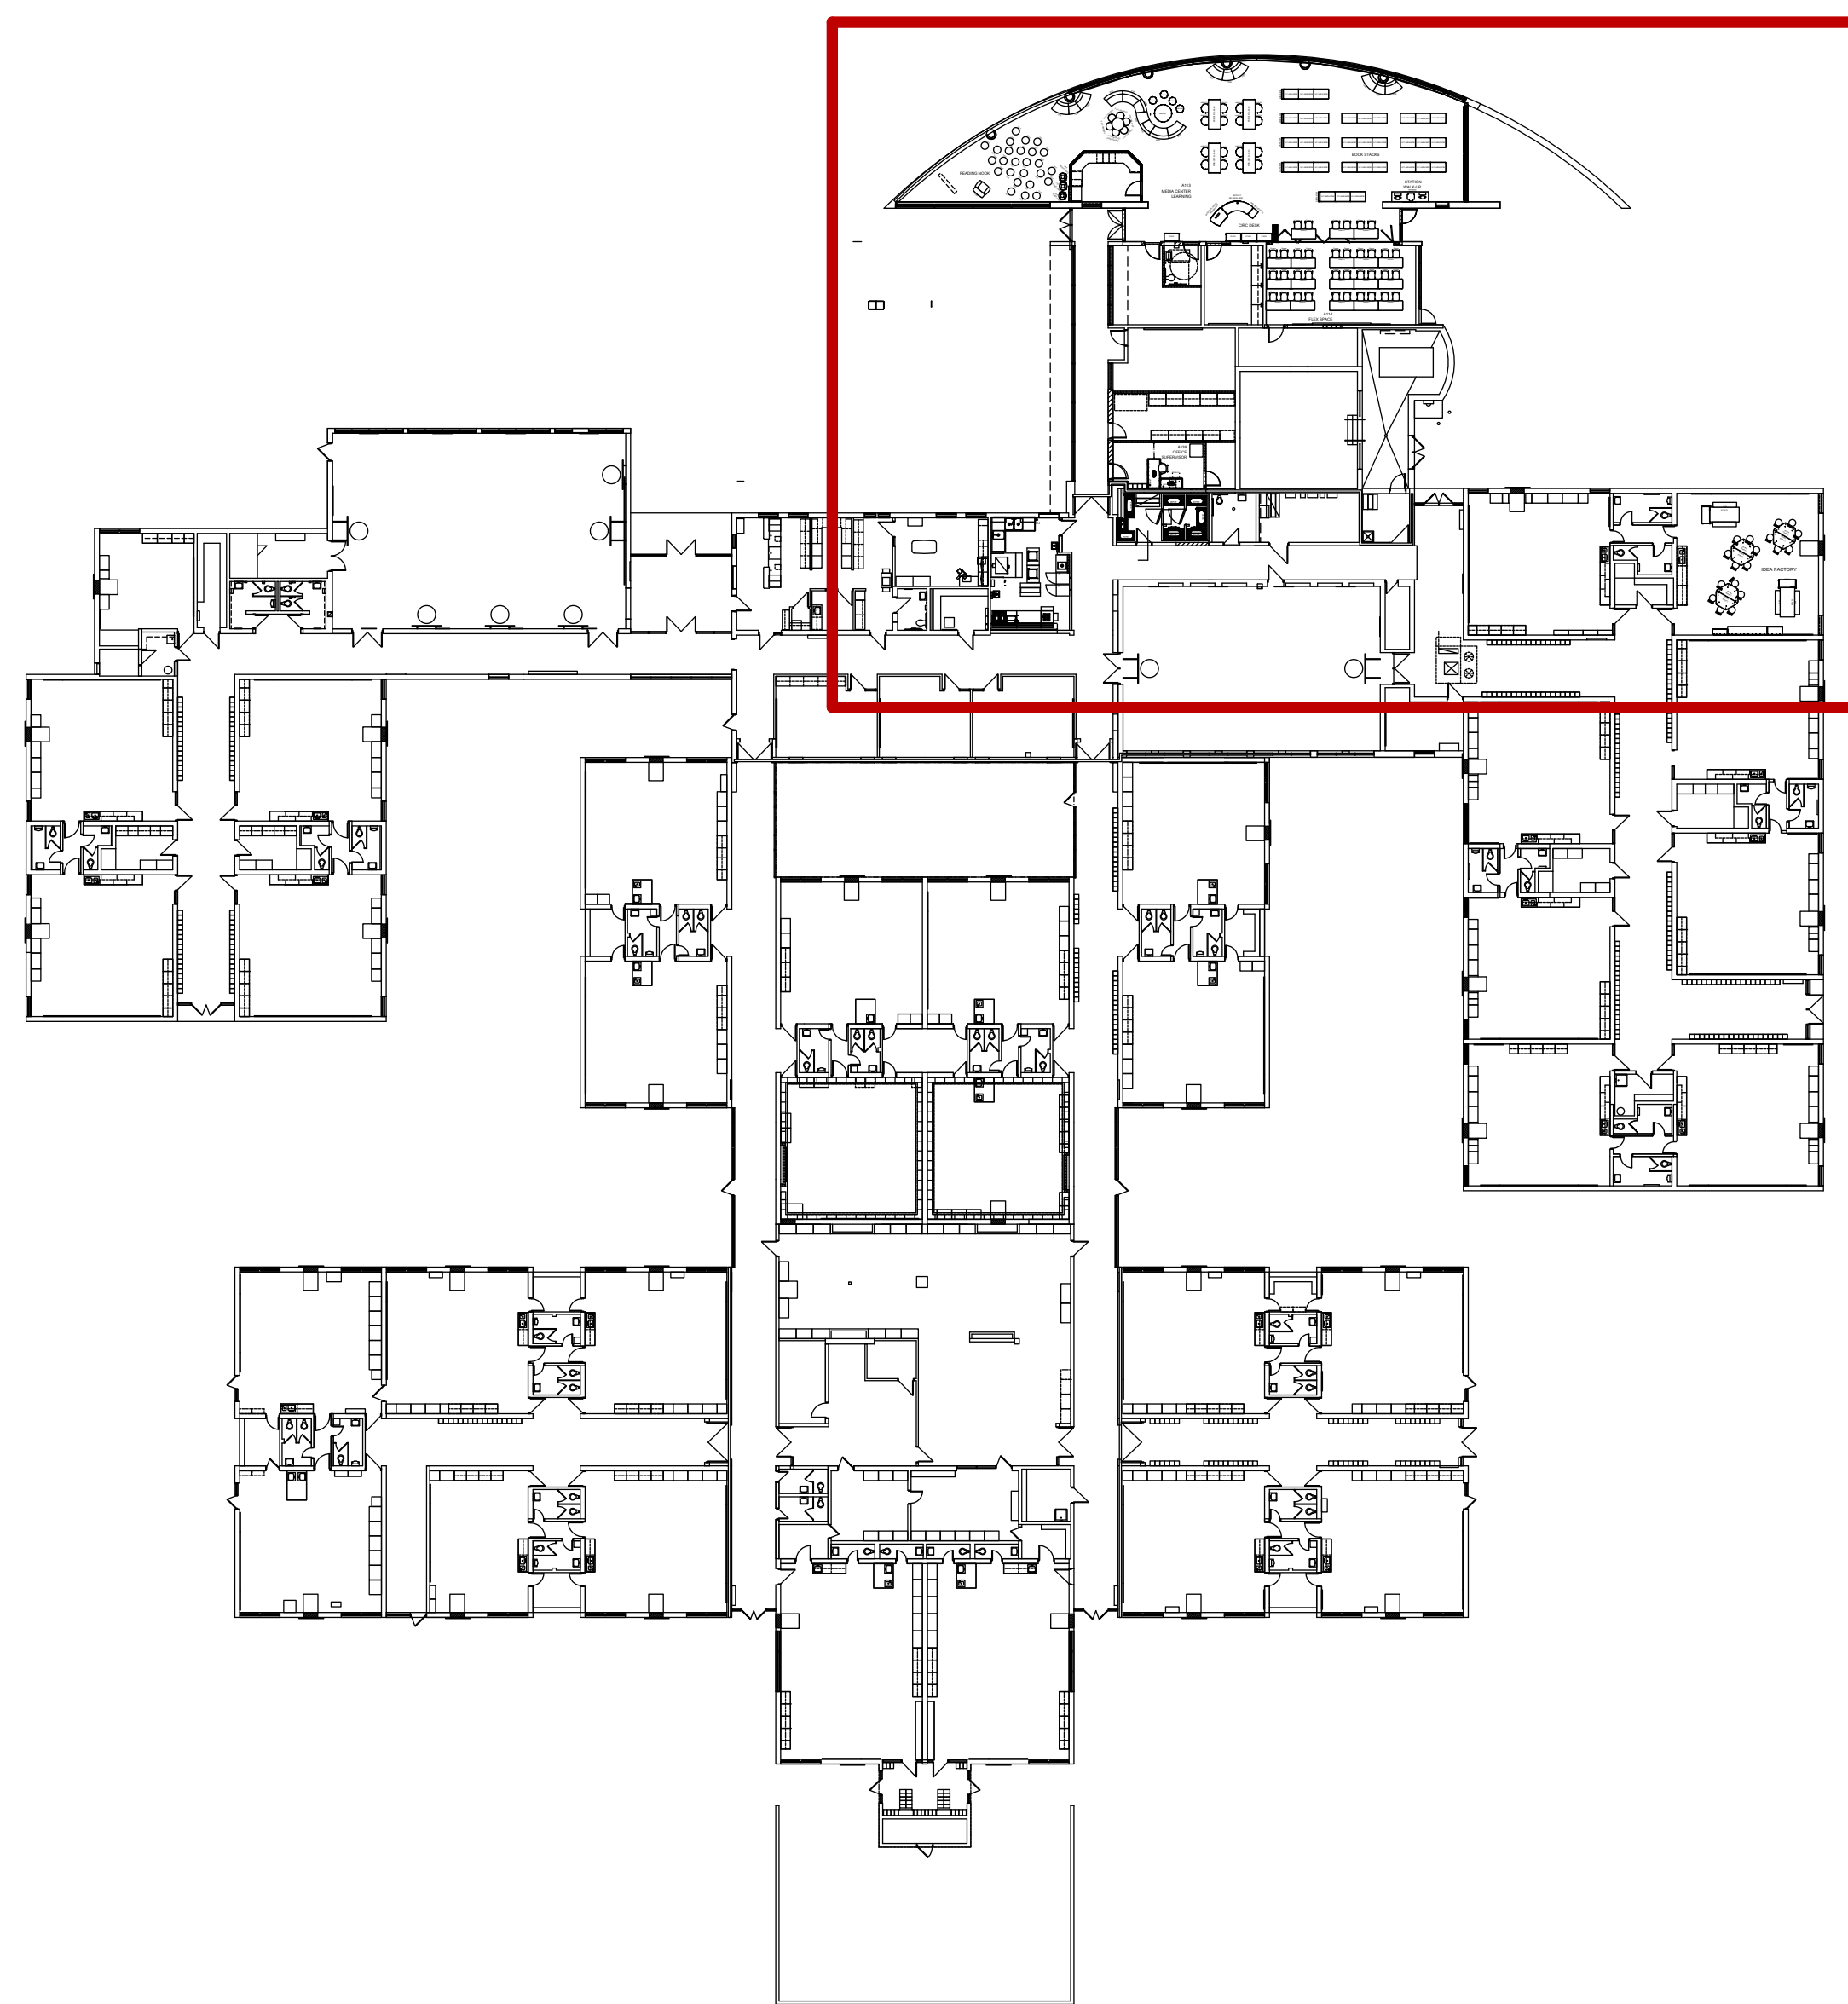

**OTTOMAN:** LDI-GARDEN PARTY-HEATHER



**KIRBY TOP:** WHITE DROPS  
**KIRBY ACCENT:** TATAMI WASABI  
**WHIMSY:** STINSON-CORE 2.0-AQUA  
**WHIMSY:** DESIGNTEX-STITCH-DAFFIDOL



**FLEX SPACE**



**JENNY CHAIR:** LDI-GARDEN PARTY-HEATHER



**READING NOOK**



**BOOK TRUCK:** NAVY



**CIRC DESK**  
**NOMAD VERTICAL HPL:** GREYED OAK  
**NOMAD TOP HPL:** NEVAMAR FIESTA WHITE  
**NOMAD ACCENT HPL:** WILSONART ASTER

**MEDIA CENTER  
 IDEA FACTORY  
 SUPERVISOR OFFICE  
 GROUND FLOOR  
 AUDIT Q#384591**

NBDO SEAL:

**NBS Project Approval**  
 Signing off on this document signifies that the Client has reviewed and approves the drawing layout, products/application indicated, and finishes as shown on drawing.

Client Signature \_\_\_\_\_ Date \_\_\_\_\_

**GENERAL NOTES:**  
 NOT FOR CONSTRUCTION  
 ALL STRUCTURAL, MECHANICAL & ELECTRICAL ENGINEERING IS THE RESPONSIBILITY OF OTHERS.  
 ALL FINISHES & DESIGN DRAWINGS ARE IN CONFORMANCE & SUBMITTALS MAY NOT BE MADE WITHOUT PRIOR WRITTEN CONSENT OF NBS. ALL CONSTRUCTION SHALL BE IN ACCORDANCE WITH THE CONTRACT AND OTHERWISE ARE HEREBY SPECIFICALLY RESERVED.  
 NBS ASSUMES NO LIABILITY FOR ANY DAMAGE TO ANY PERSON OR PROPERTY THAT MAY BE CAUSED BY CONTRACTORS, VENDORS, OR OTHERS. MATERIAL DIFFERENCES OR CHANGES REQUIRED FOR ANY REASON ARE NOT THE RESPONSIBILITY OF NBS.  
 IF NBS DOES NOT DESIGN THIS PROJECT, NBS DOES NOT ASSUME RESPONSIBILITY FOR THE DESIGN, SPECIFICATION, OR INSTALLATION OF PRODUCTS BELONGING TO THIS NBS. NBS HAS ONLY RESPONDED TO THE PRICING REQUEST FOR THE PROJECT.

APPROVED BY: \_\_\_\_\_ DATE: \_\_\_\_\_

APPROVED  APPROVED AS NOTED

01/20/25 REVIEW  
 01/28/25 AUDIT

OWNER:  
 Livonia Public Schools  
 PROJECT: GRANT EL - MEDIA CENTER RENOVATION

9300 HUBBARD  
 LIVONIA, MI

PROJECT FOLDER: 241903  
 HEBBERG ORDER #: TBD  
 ACCOUNT MANAGER: M.DUGAN  
 DESIGNER: S.MAZZARA  
 PROJECT MANAGER: F.KREN

**COMPONENT PLAN**

DRAWING NUMBER:  
**ID-3.1**

NO DO SEAL:

**NBS Project Approval**  
Signing off on this document signifies that the Client has reviewed and approves the drawing layout, products/application indicated, and finishes as shown on drawing.

Client Signature \_\_\_\_\_ Date \_\_\_\_\_

**GENERAL NOTES:**  
NOT FOR CONSTRUCTION  
ALL STRUCTURAL, MECHANICAL & ELECTRICAL ENGINEERING IS THE RESPONSIBILITY OF OTHERS.  
ALL FURNITURE & DESIGN DRAWINGS ARE IN CONFORMANCE & SUBMITTALS MAY NOT BE MADE WITHOUT PRIOR APPROVAL OF NBS. ALL CONSTRUCTION RIGHTS OF COPYRIGHT AND OTHERWISE ARE HEREBY SPECIFICALLY RESERVED.  
NBS DISCLAIMS ALL LIABILITY IN SUBJECT TO ANY WARRANTIES THAT MAY BE DUE TO CONTRACTUAL AGREEMENTS, ALL CONDITIONS, MATERIAL DEFECTS OR CHANGES REQUIRED FOR ANY REASON ARE NOT COVERED BY THIS AGREEMENT.  
IF NBS DOES NOT DESIGN THIS PROJECT, NBS DOES NOT ASSUME RESPONSIBILITY FOR THE DESIGN, SPECIFICATION OR FINISHES OF ANY PRODUCTS BELONGING TO THIS NBS. NBS HAS ONLY REFERENCED TO THE PRICING REQUEST FOR THE:

APPROVED BY: \_\_\_\_\_ DATE: \_\_\_\_\_

APPROVED  APPROVED AS NOTED

01/27/25 AUDIT

OWNER:

Livonia Public Schools

PROJECT: JOHNSON UPPER EL

8400 N. HIX RD.  
LIVONIA, MI

PROJECT FOLDER: 241799

HEBERG ORDER #: TBD

ACCOUNT MANAGER: M.DUGAN

DESIGNER: S.MAZZARA


PROJECT MANAGER: F.KREN

DRAWING:


**COMPONENT PLAN**

DRAWING NUMBER:


**ID-3.1**

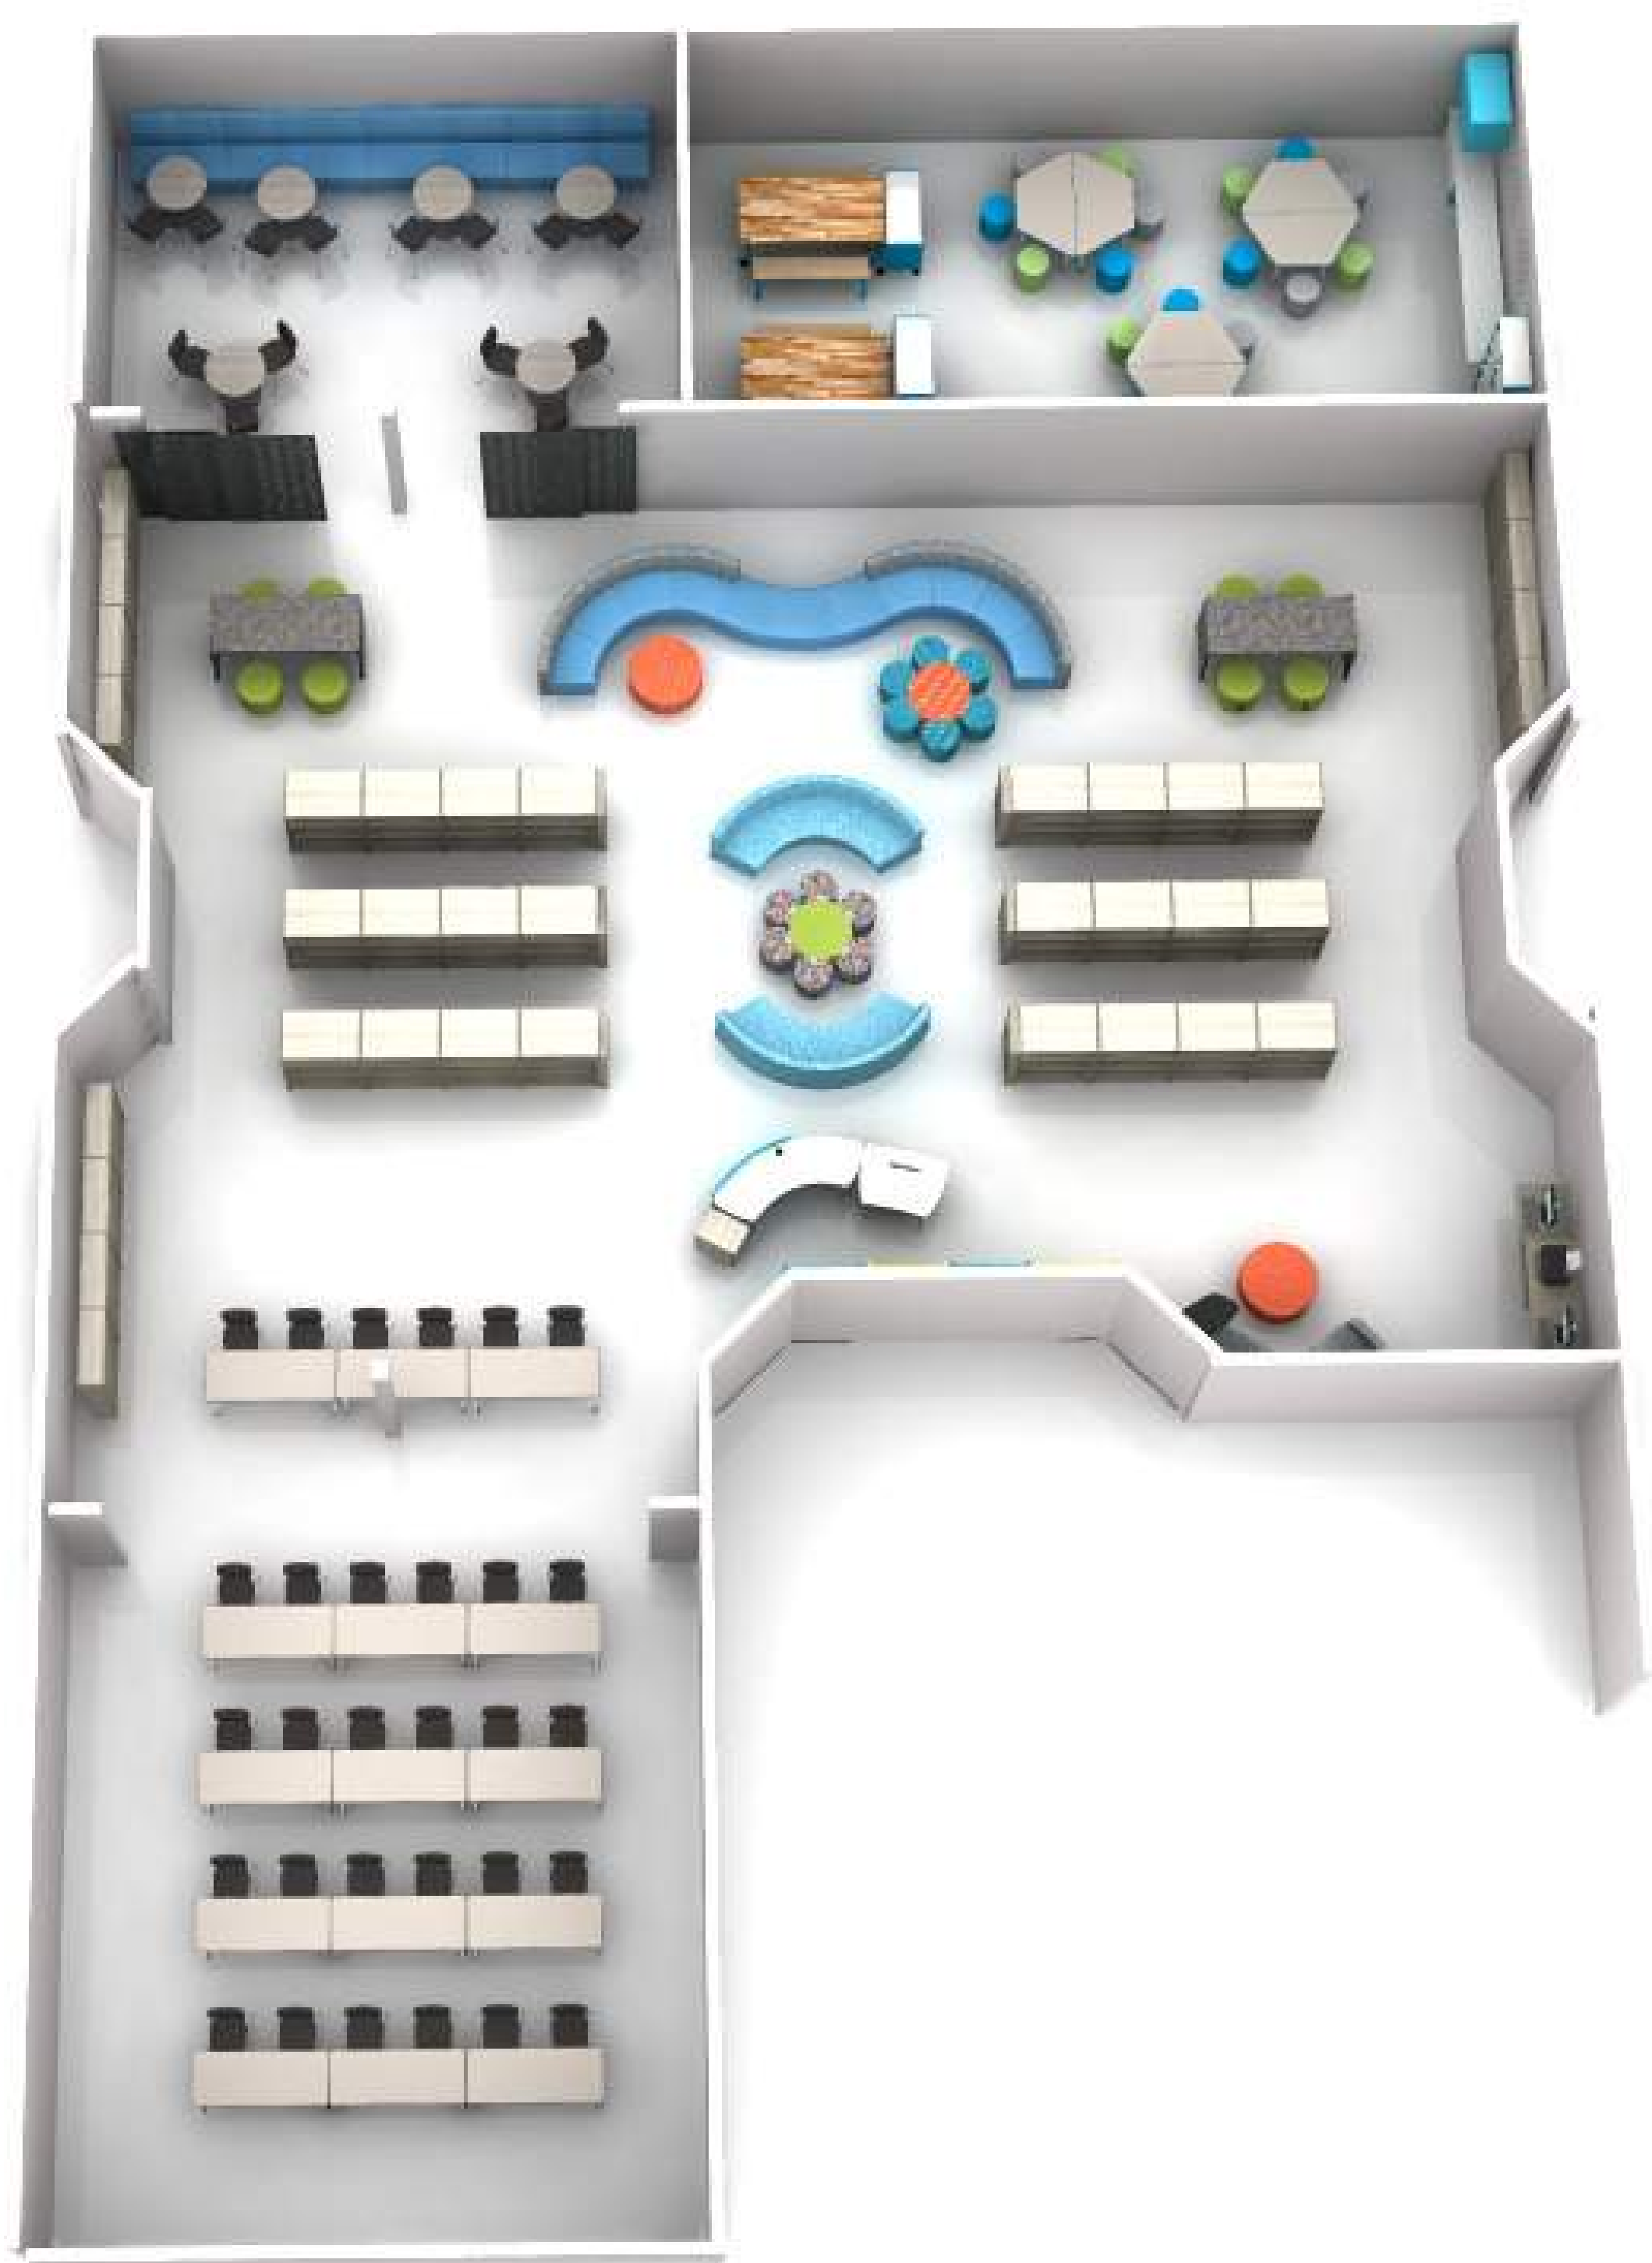


**COLLABORATION**

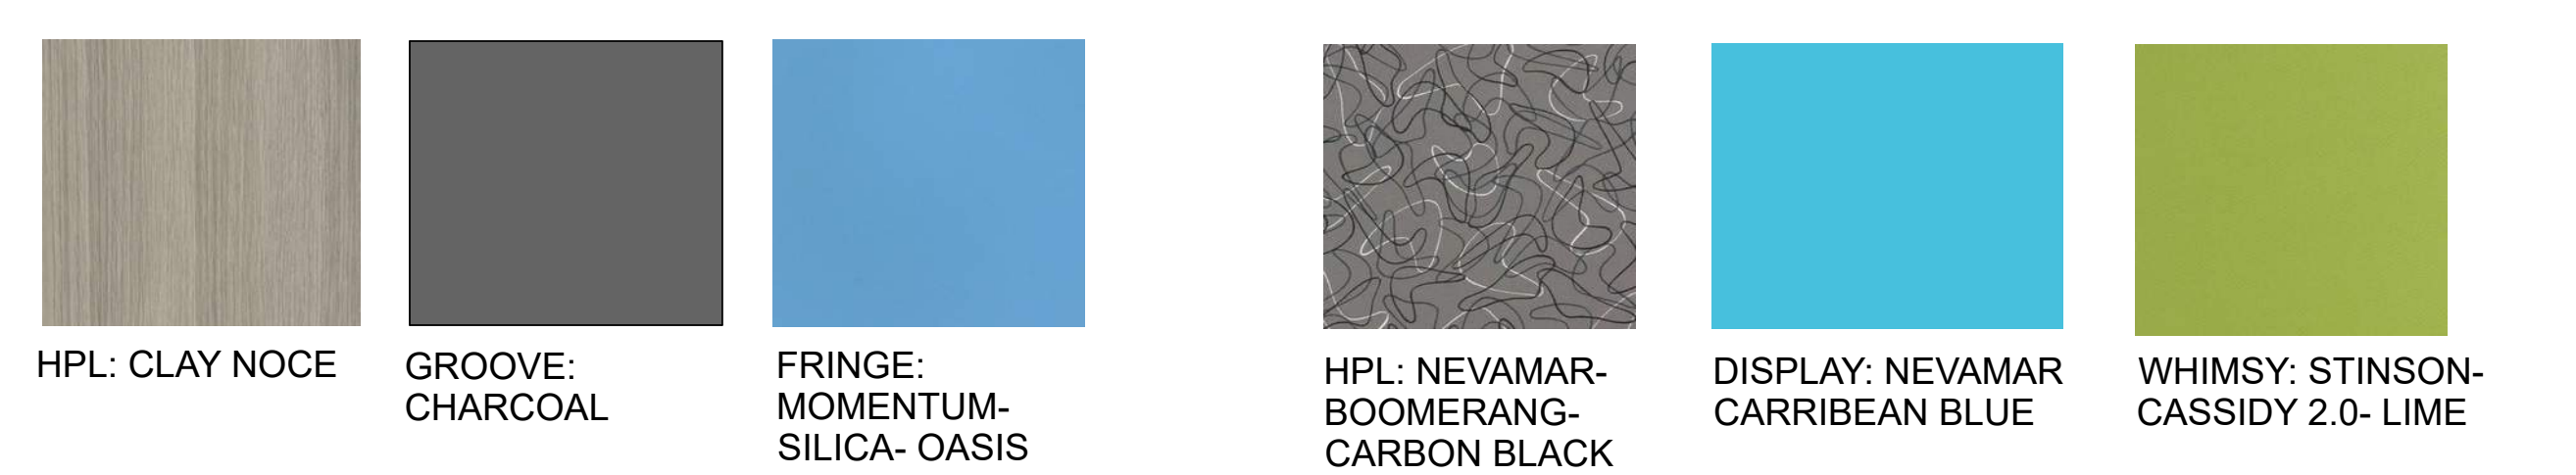


**BOOK STACKS**

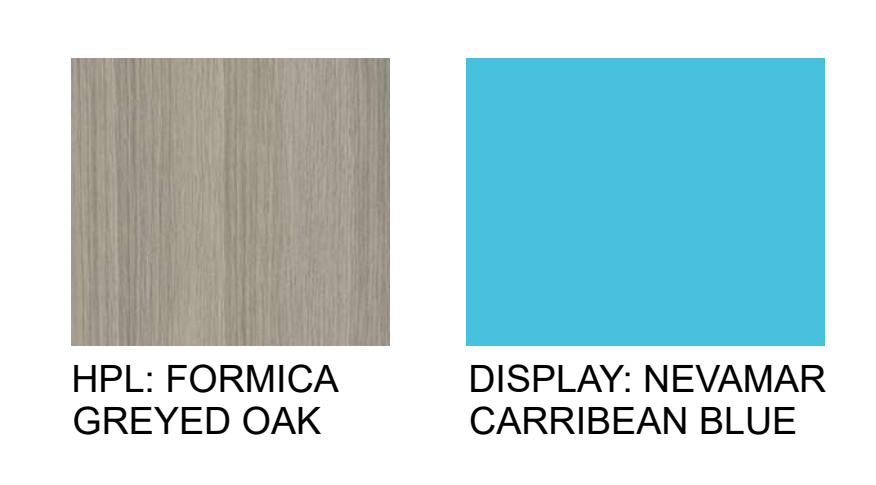


**WALK-UP STATION**

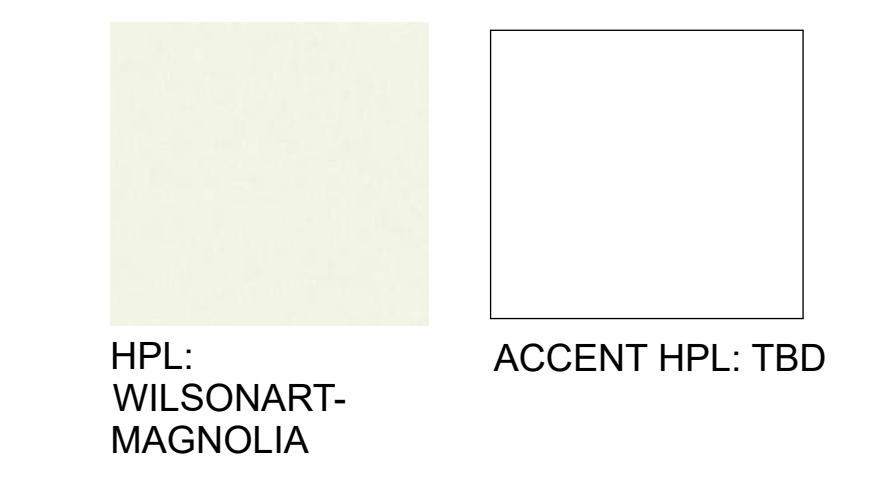

**IDEA FACTORY**

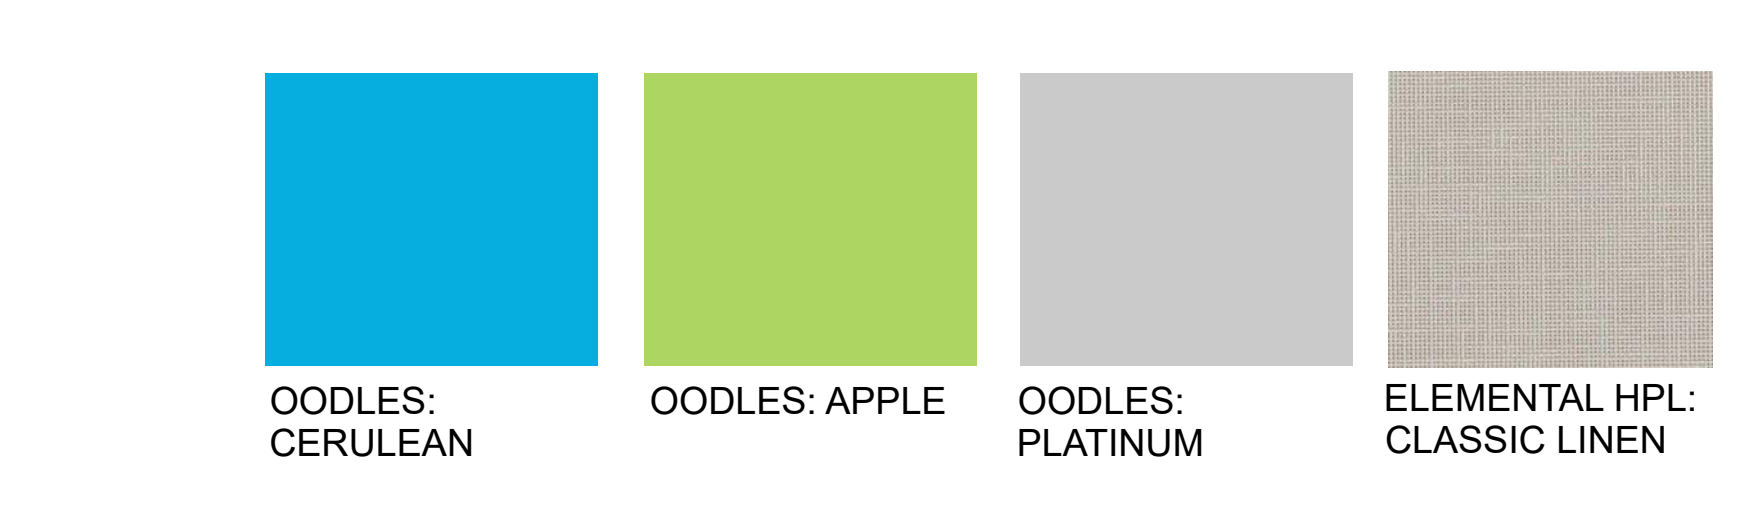


**MEDIA TECH CASEWORK**

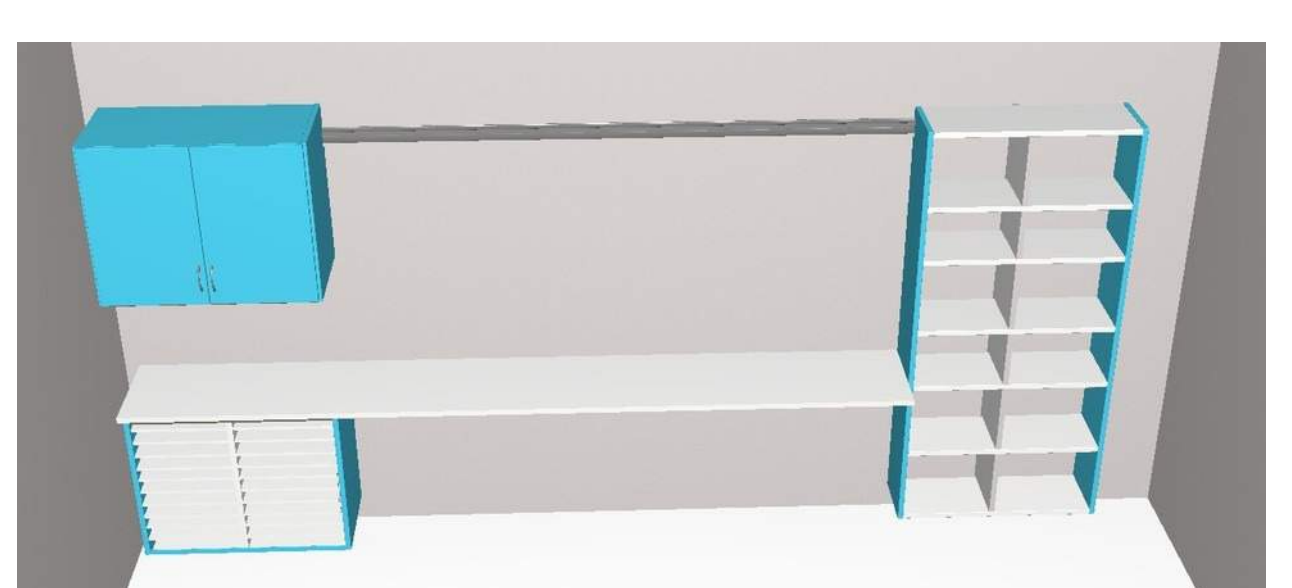


**COMPONENT PLAN**

Scale 1/4" = 1'

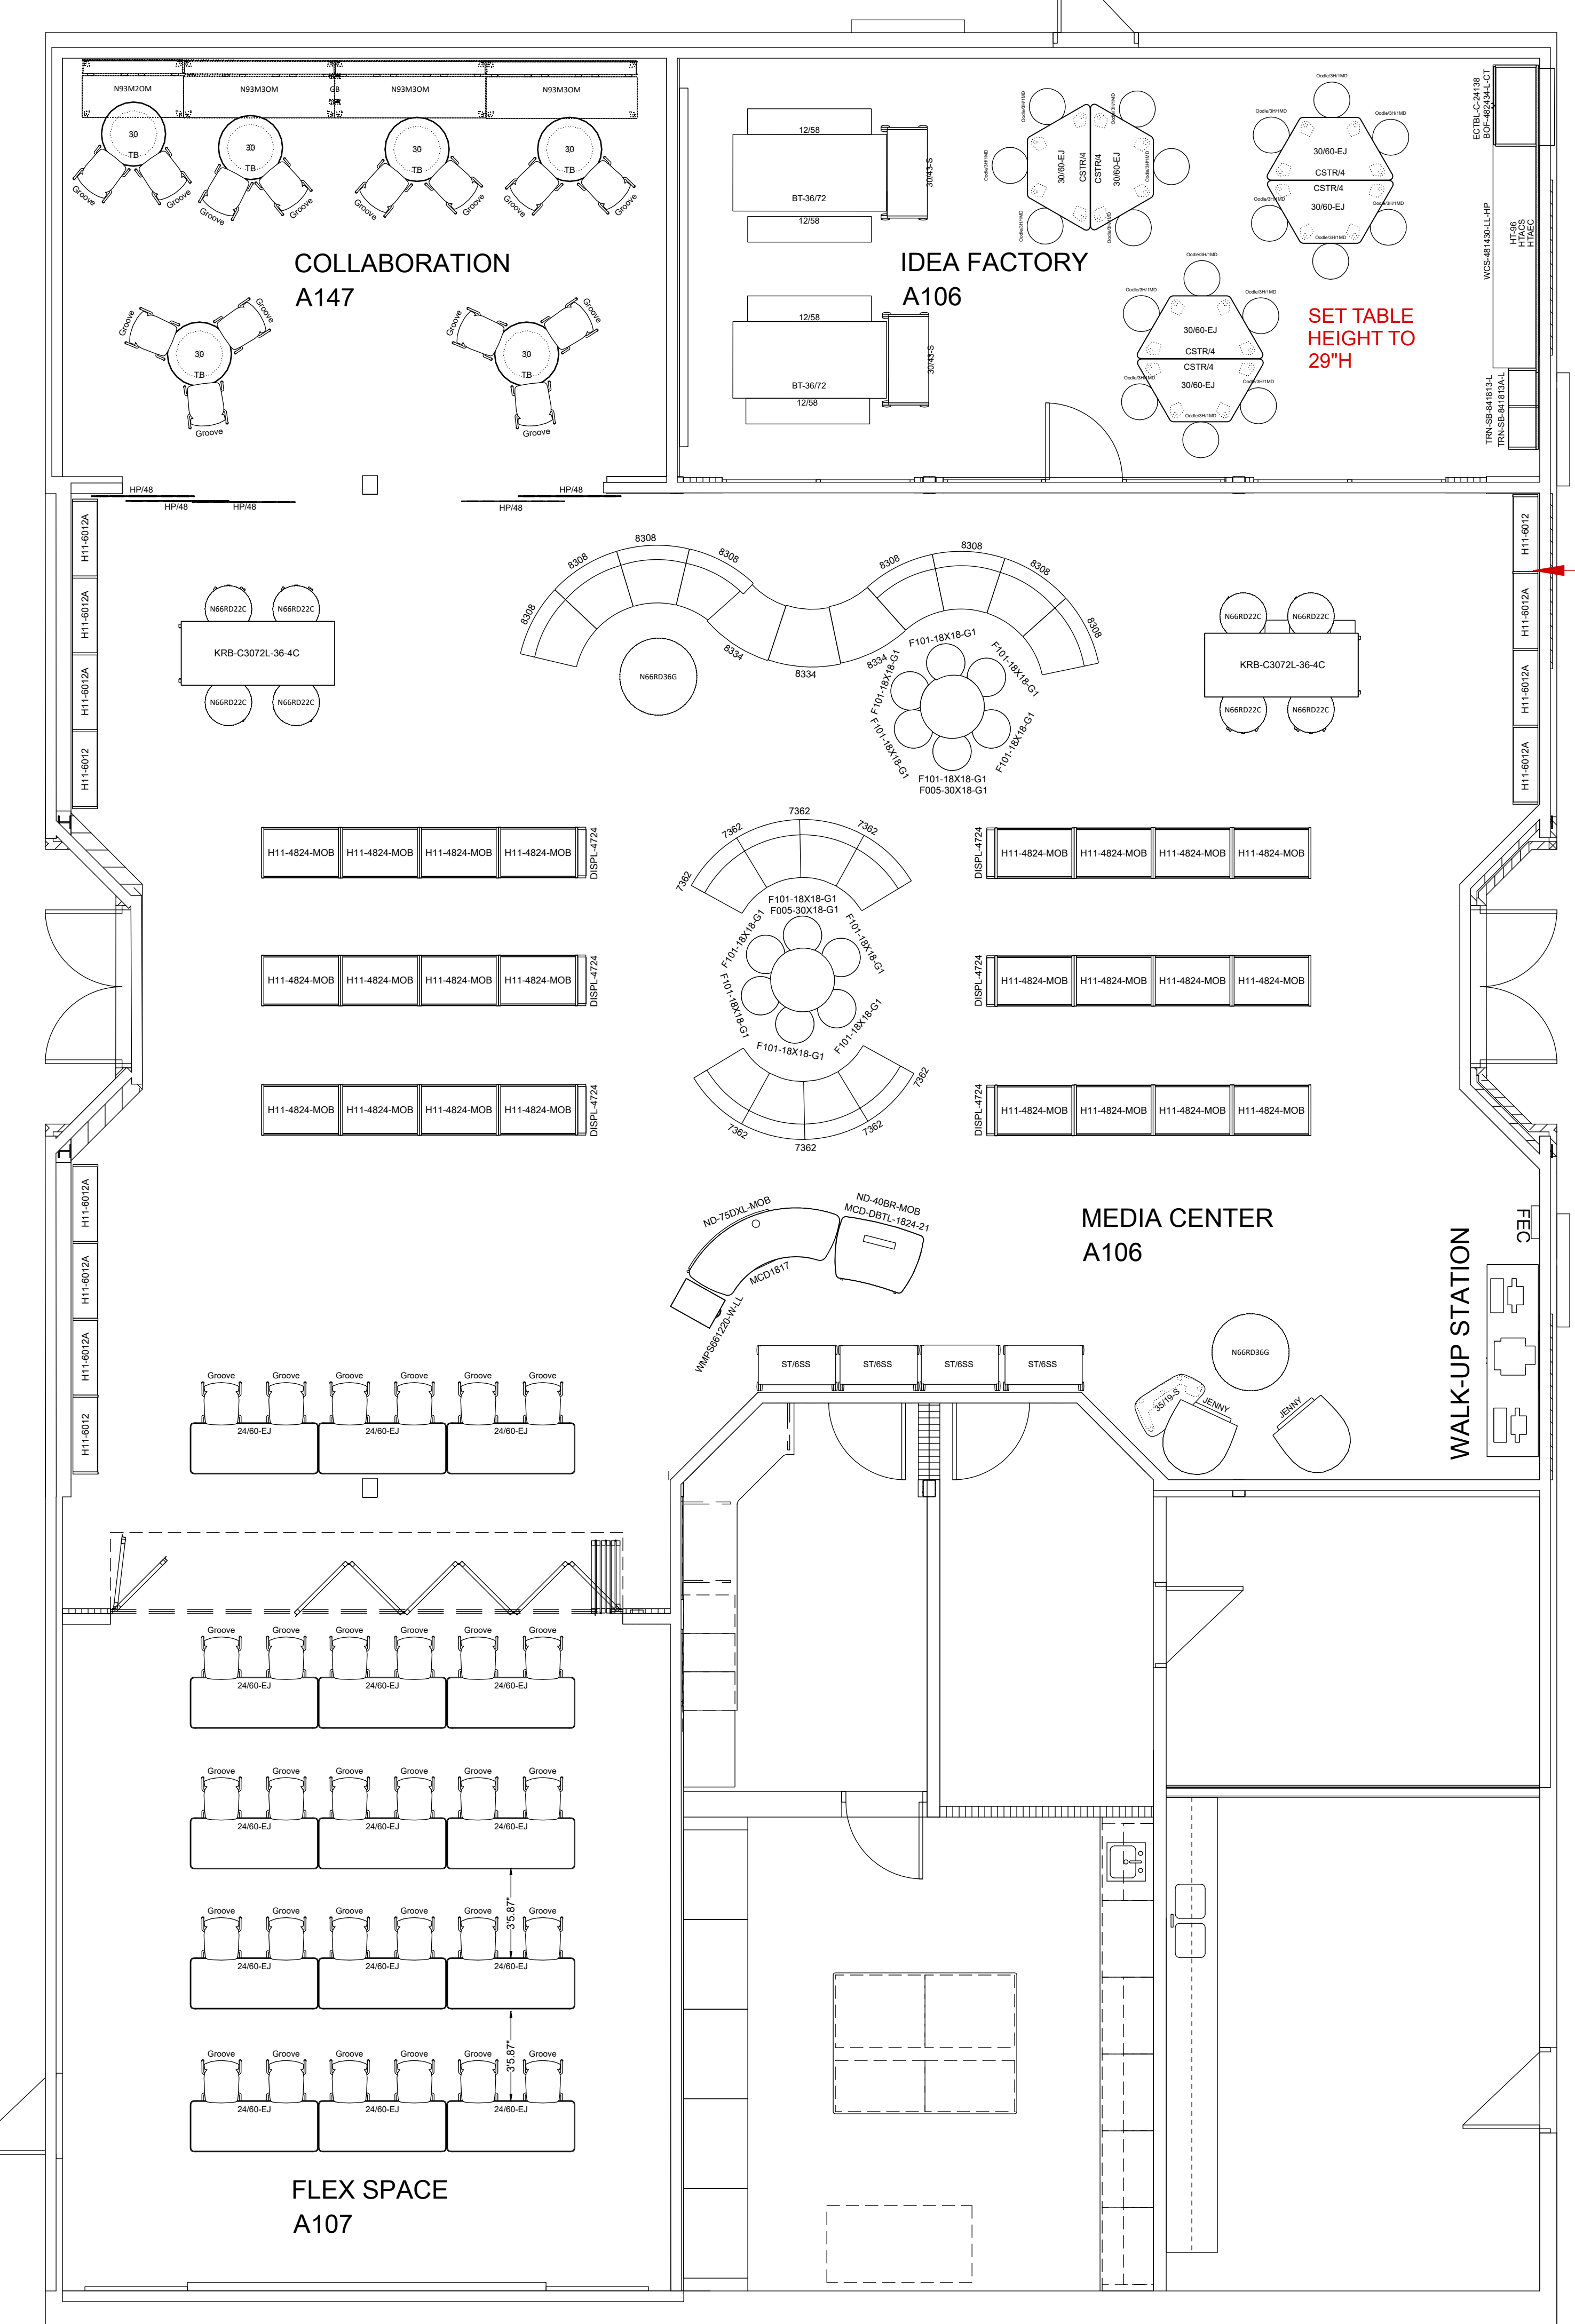



FASTEN ALL FIXED BOOKCASES TO WALL

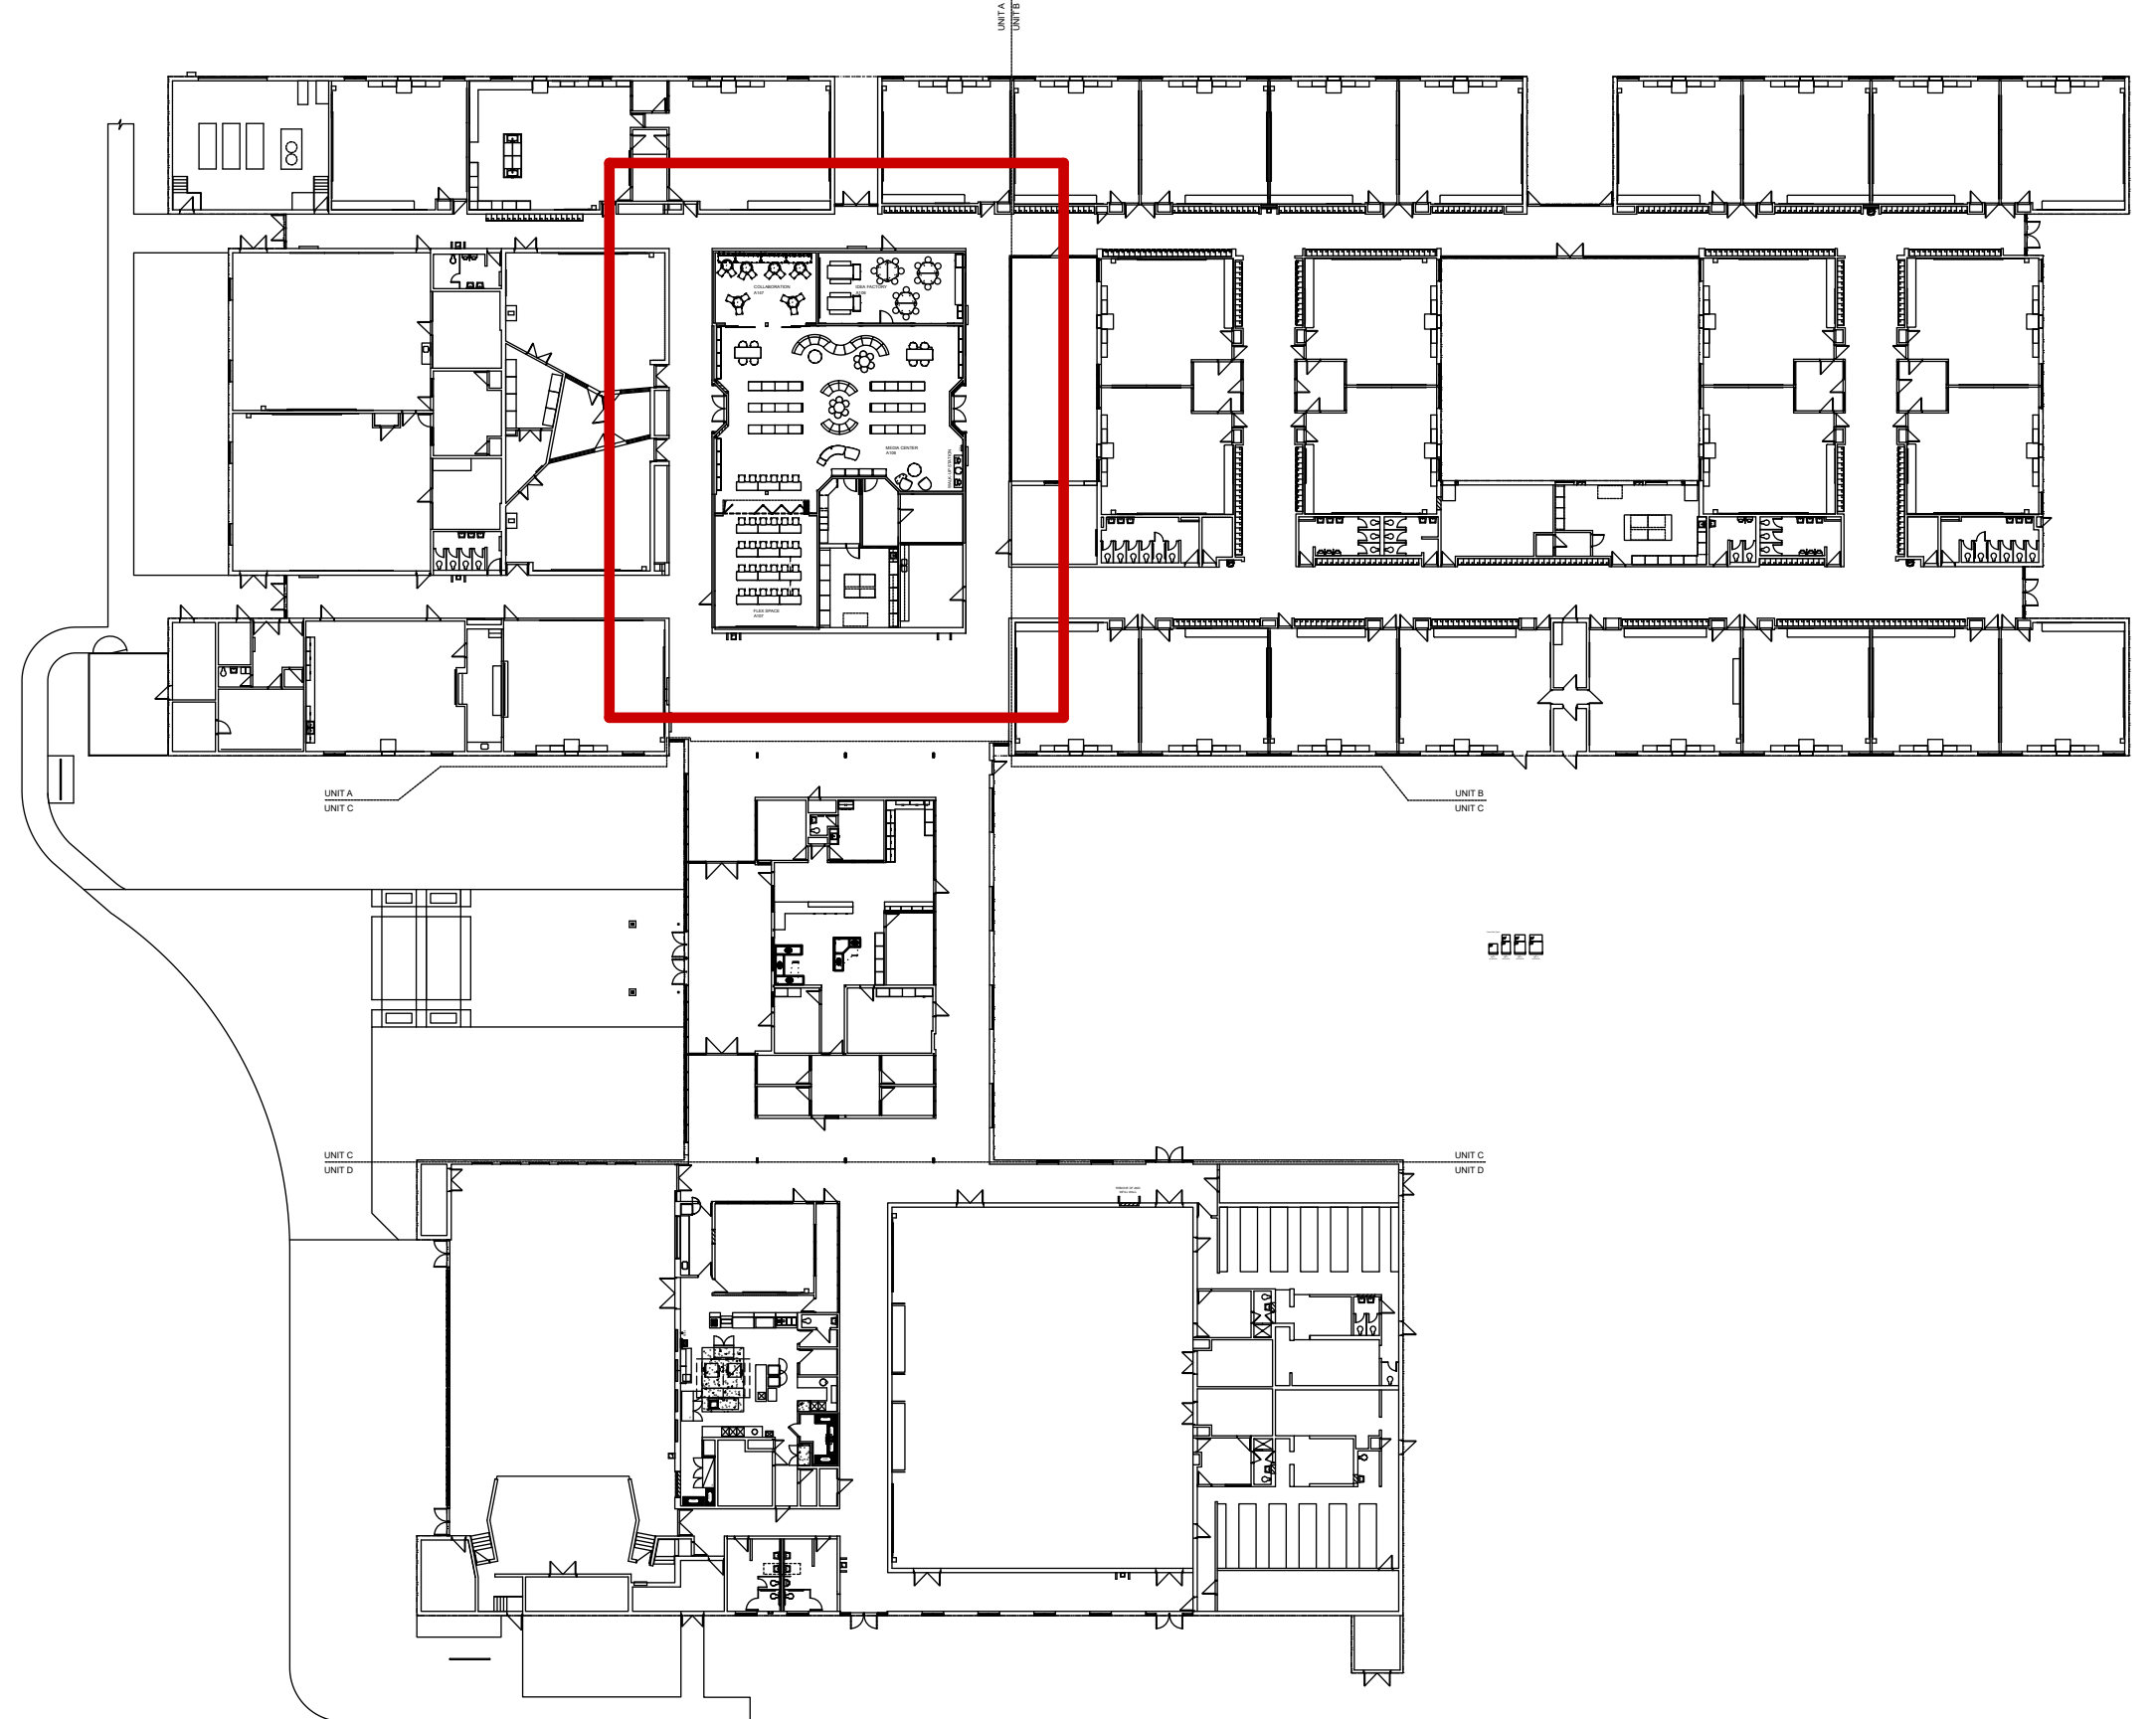

**KEY PLAN**

**MEDIA CENTER  
GROUND FLOOR  
AUDIT Q#384670**

Frame Side Types

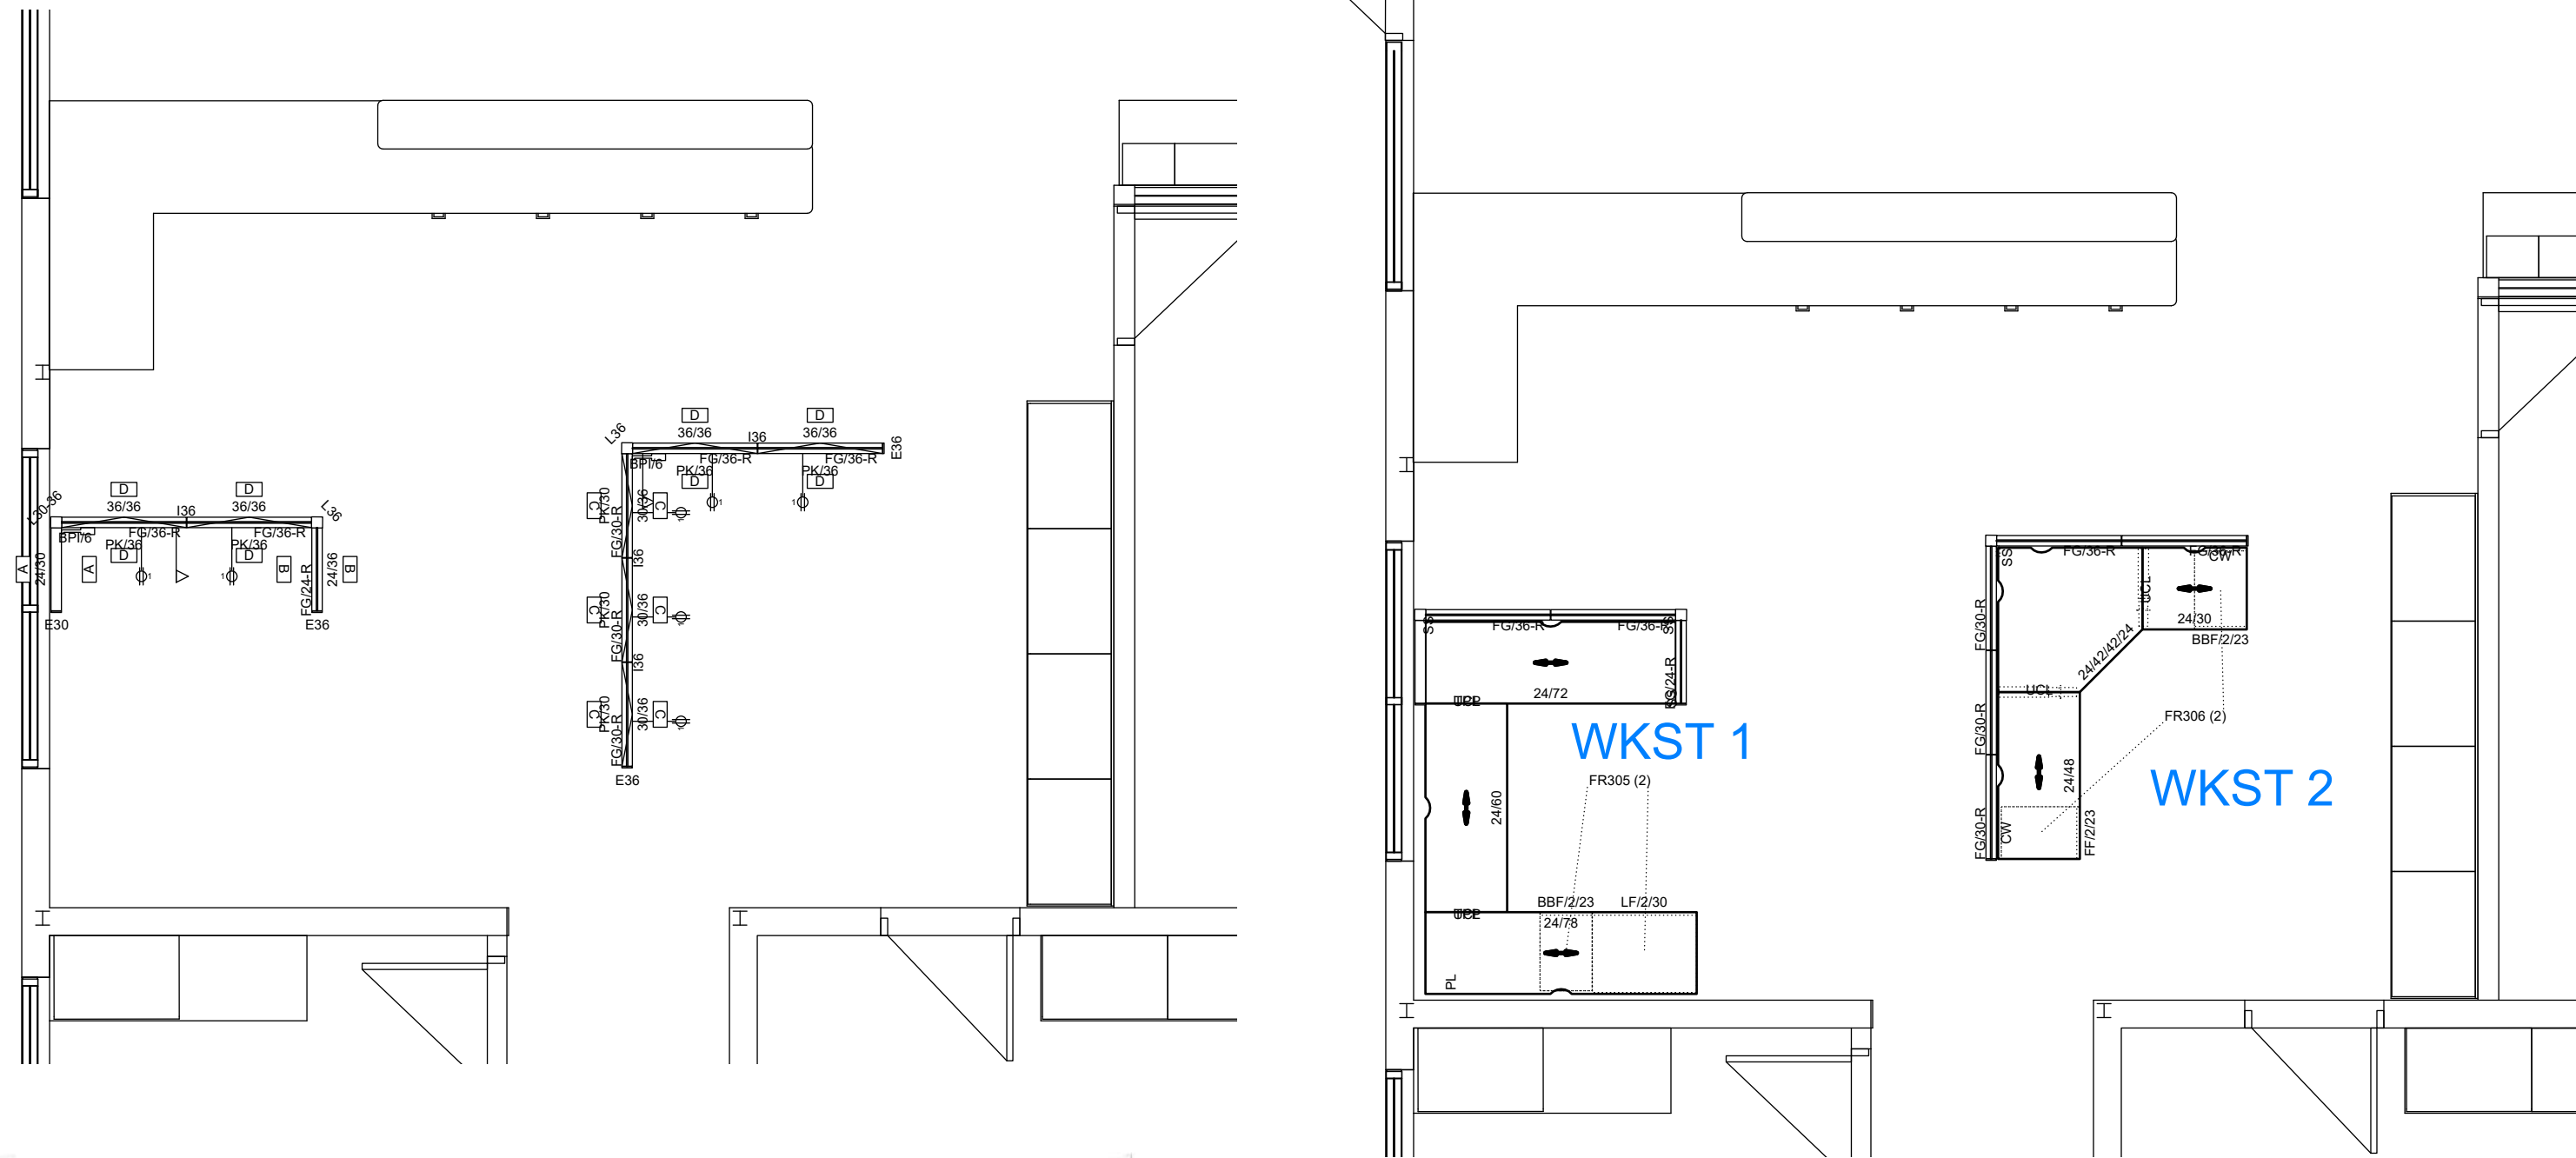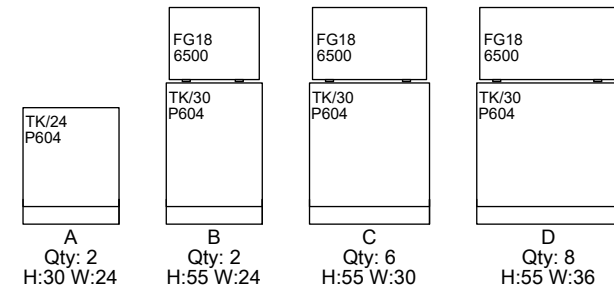

WKST 1



WKST 2




HPL: CLAY NOCE



PAINT: PLATINUM METALLIC



PANEL FABRIC: LATCH-COOL GREY

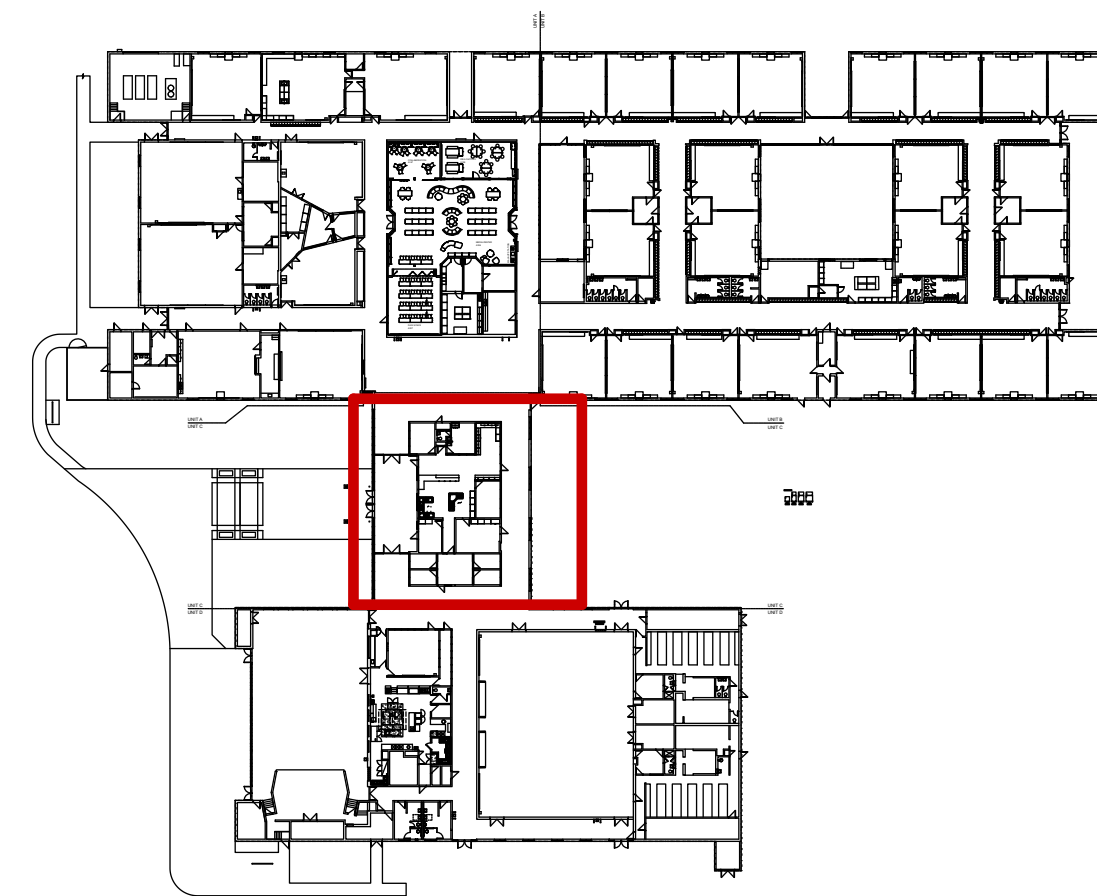

KEY PLAN

**FRONT OFFICE  
GROUND FLOOR  
AUDIT Q#384670**

GENERAL NOTES:  
NOT FOR CONSTRUCTION  
ALL STRUCTURAL, MECHANICAL & ELECTRICAL ENGINEERING IS THE RESPONSIBILITY OF OTHERS.  
ALL FURNITURE & DESIGN DRAWINGS ARE IN CONFIDENCE & DISSEMINATION MAY NOT BE MADE WITHOUT PRIOR WRITTEN CONSENT OF NBS. ALL COMMON LAW RIGHTS OF COPYRIGHT AND OTHERWISE ARE HEREBY SPECIFICALLY RESERVED.  
FINAL FURNITURE FIT & PLACEMENT IS SUBJECT TO ANY VARIATION FROM THIS PLAN DUE TO CONSTRUCTION CHANGES, FIELD CONDITIONS, MATERIAL DIFFERENCES OR CHANGES REQUIRED FOR ANY REASON WITH NOTIFICATION TO NBS.  
IF NBS DID NOT DESIGN THIS PROJECT, NBS DOES NOT ASSUME RESPONSIBILITY FOR THE DESIGN, SPECIFICATION OF PARTS OR APPLICATION OF PRODUCTS INCLUDED IN THIS BID. NBS HAS ONLY RESPONDED TO THE PRICING REQUEST FOR THE SPECIFICATIONS

APPROVED BY: \_\_\_\_\_ DATE: \_\_\_\_\_

APPROVED  APPROVED AS NOTED

01/27/25 AUDIT

OWNER:  
**Livonia Public Schools**

PROJECT:  
**JOHNSON UPPER EL - MEDIA**

8400 N. HIX RD.  
LIVONIA, MI

PROJECT FOLDER: 241799

HEDBERG ORDER #: TBD

ACCOUNT MANAGER: M.DUGAN

DESIGNER: S.MAZZARA

PROJECT MANAGER F.KREN

DRAWING:

**COMPONENT PLAN**


DRAWING NUMBER:

**ID-3.1B**


NCDDO SEAL:

**NBS Project Approval**  
Signing off on this document signifies that the Client has reviewed and approves the drawing layout, products/application indicated, and finishes as shown on drawing.

Client Signature: \_\_\_\_\_ Date: \_\_\_\_\_

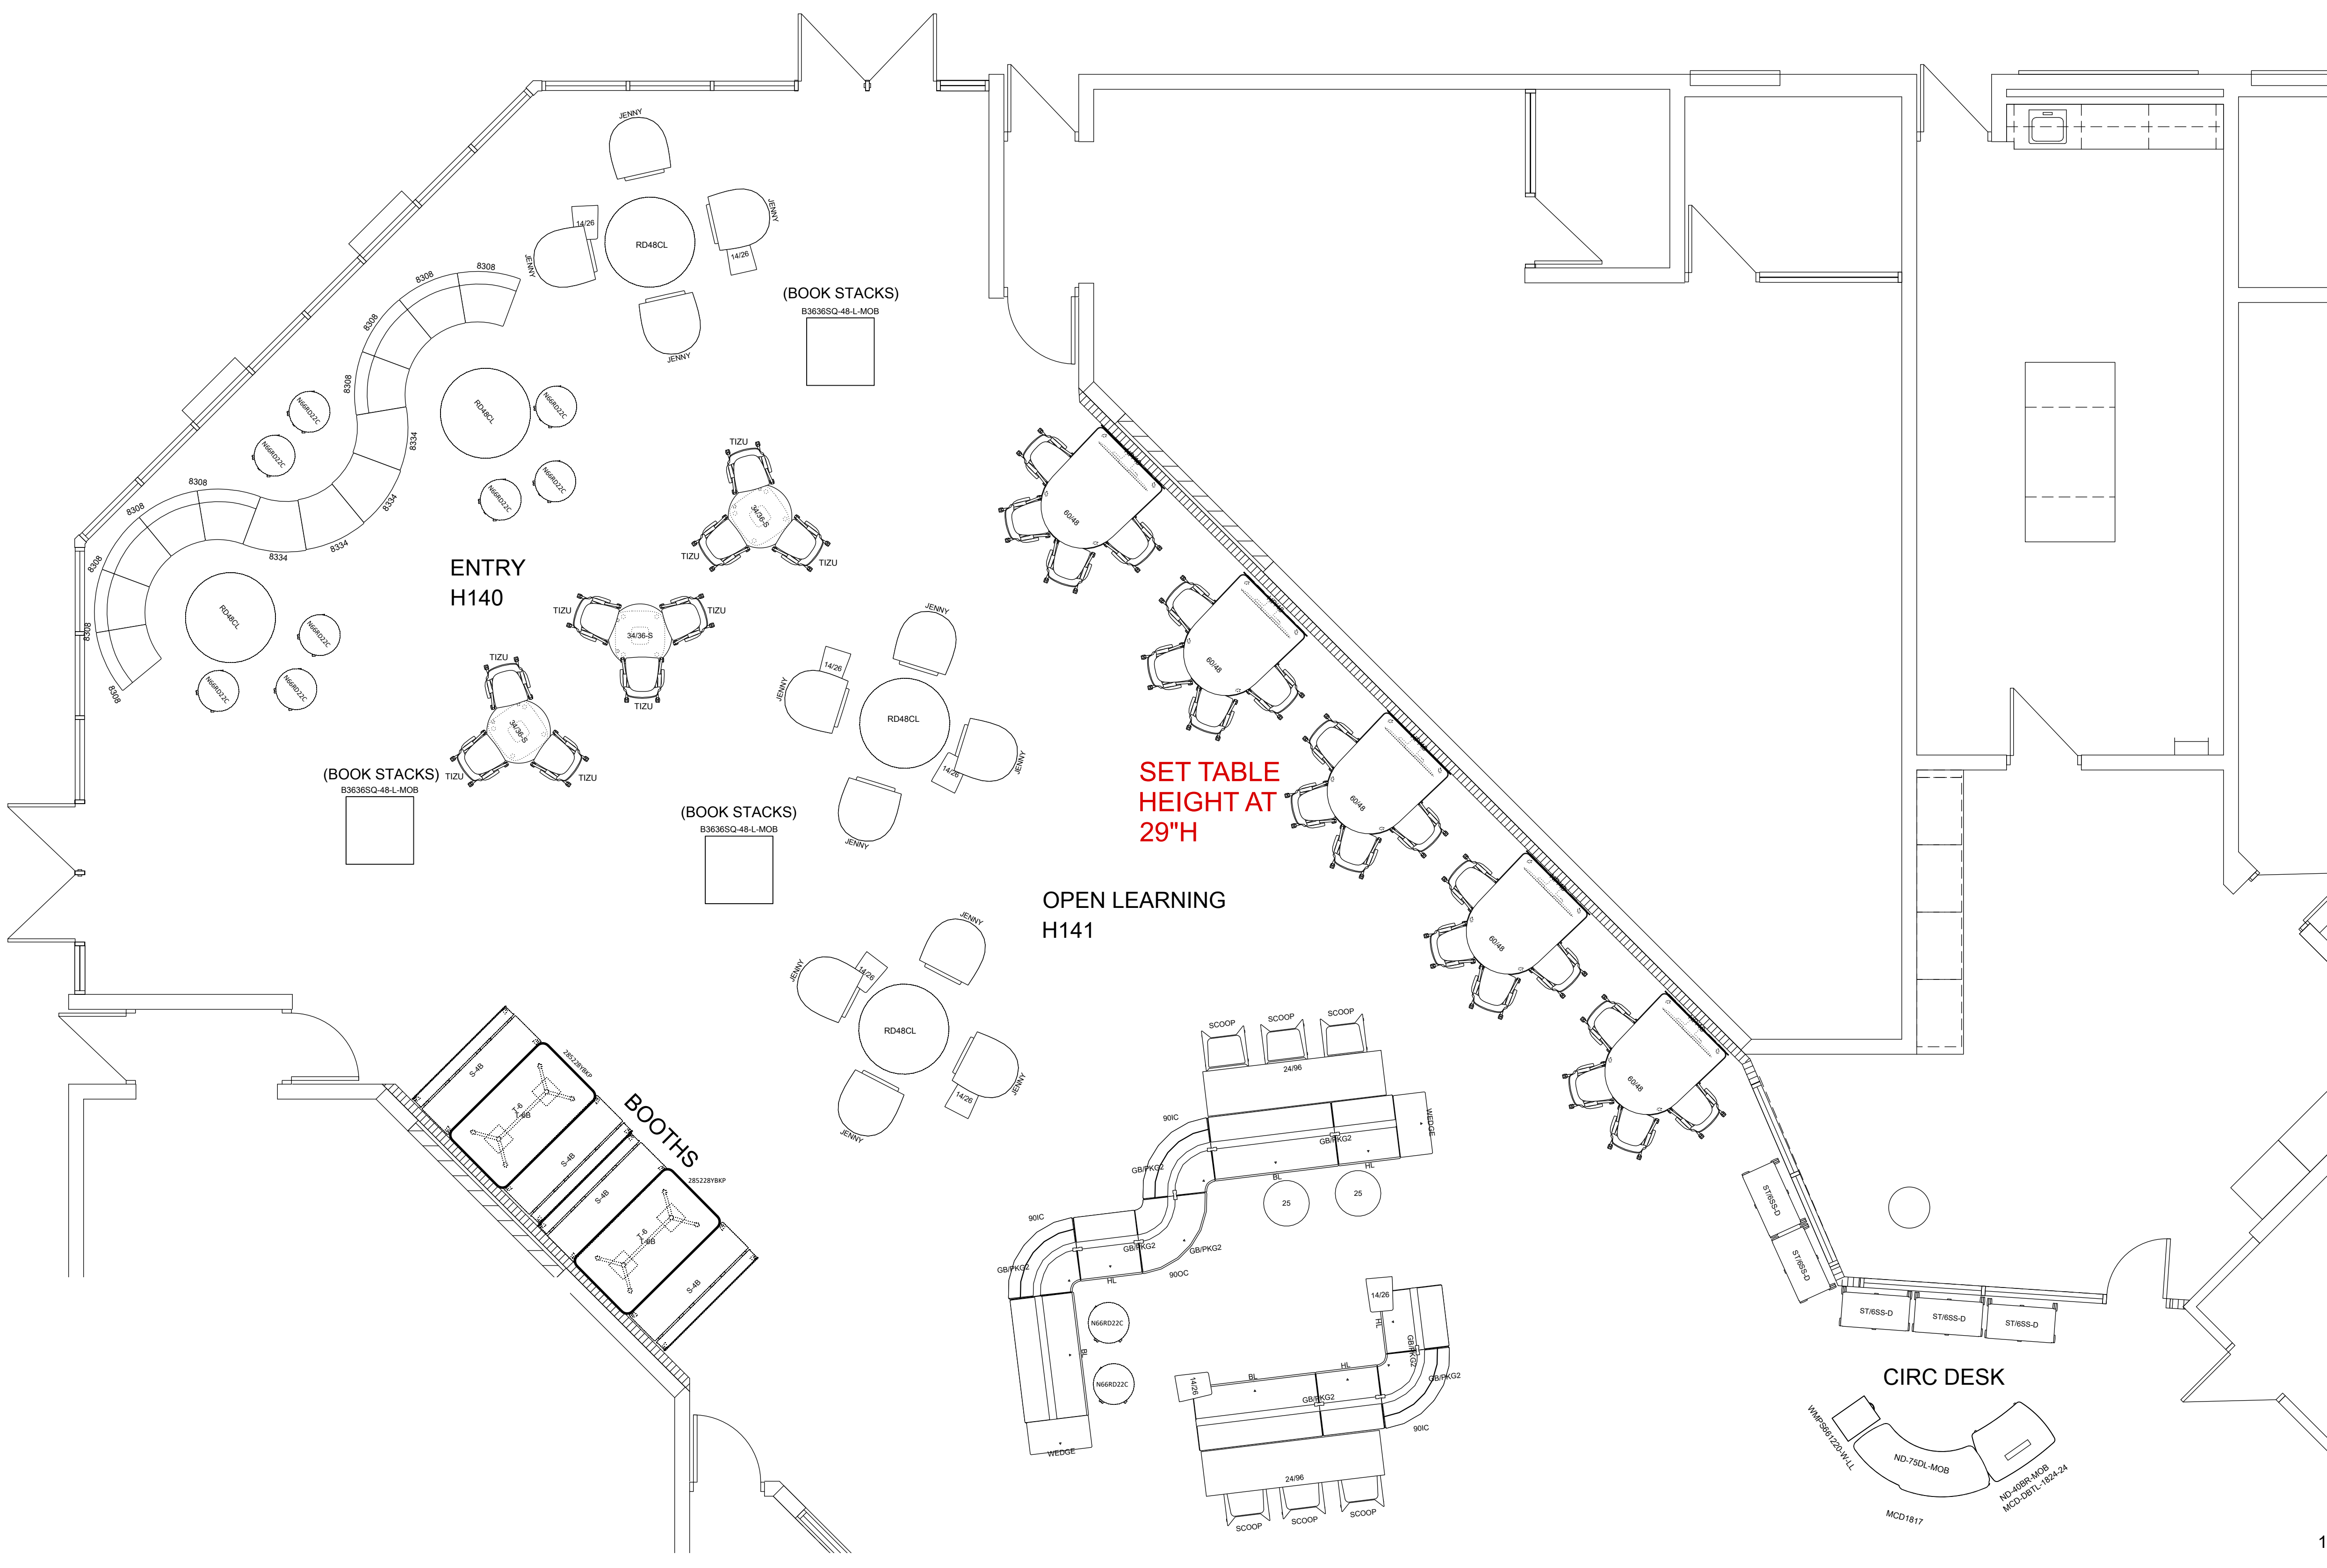

COMPONENT PLAN

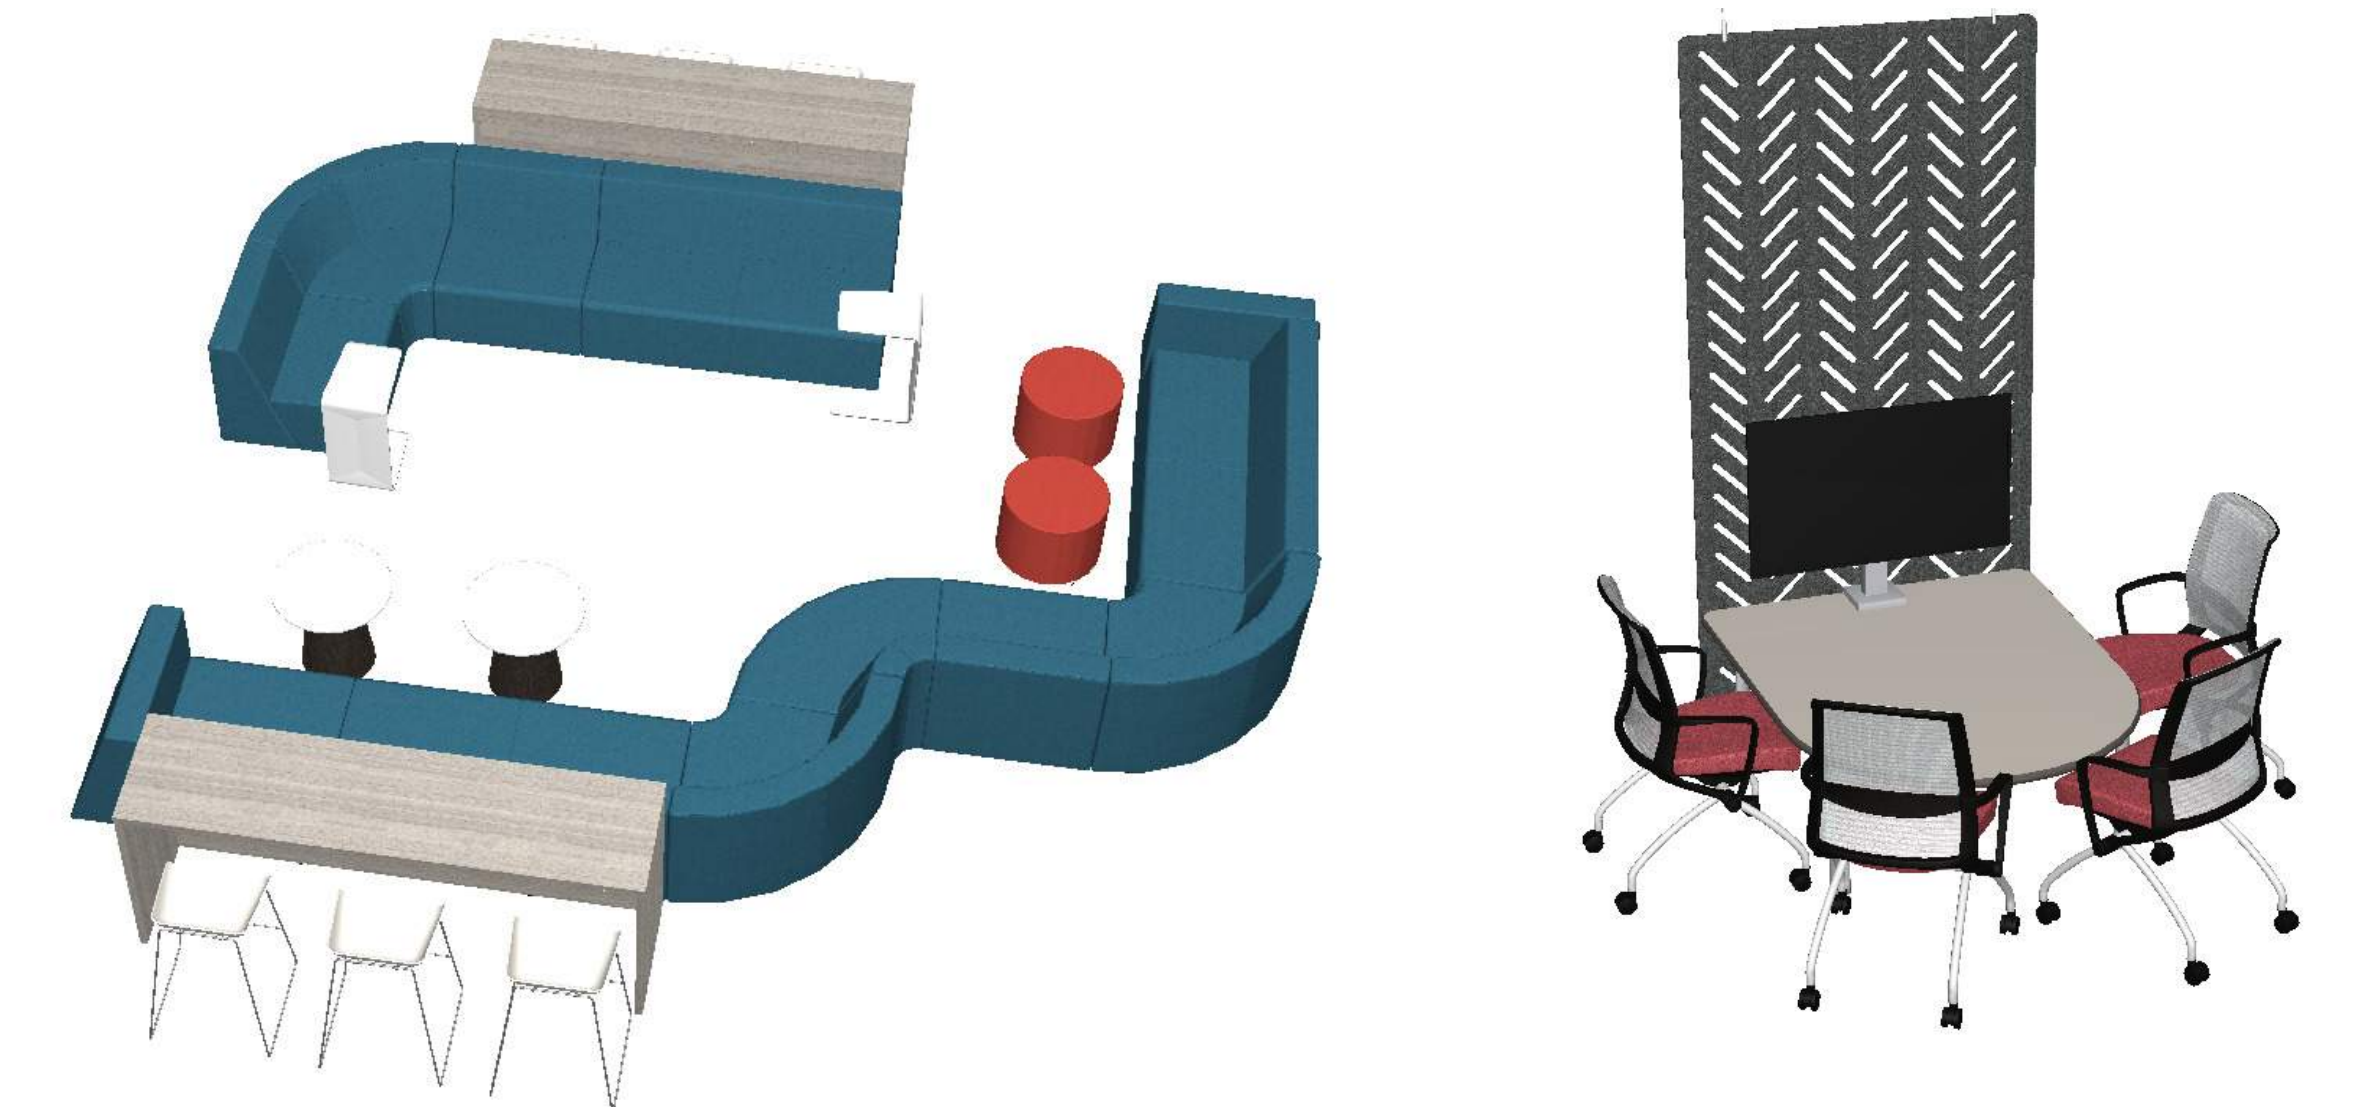


OPEN LEARNING




BOOTH'S

**\*\*FINISHES TBD\*\***


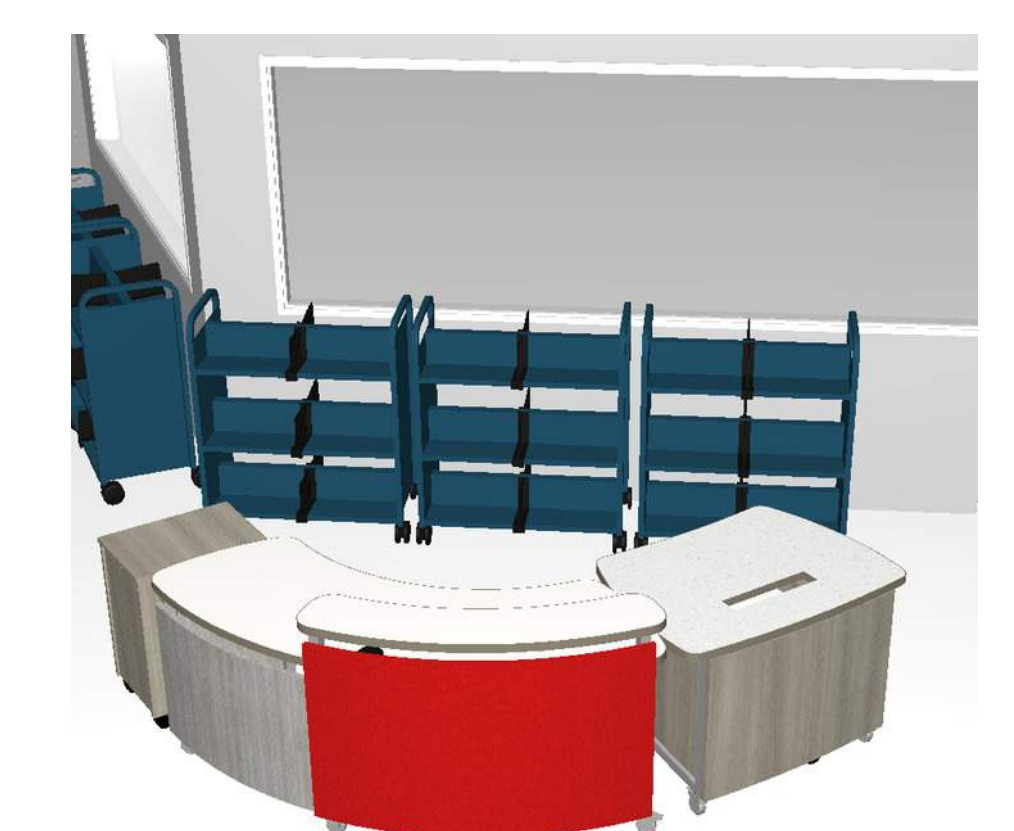


CIRC DESK

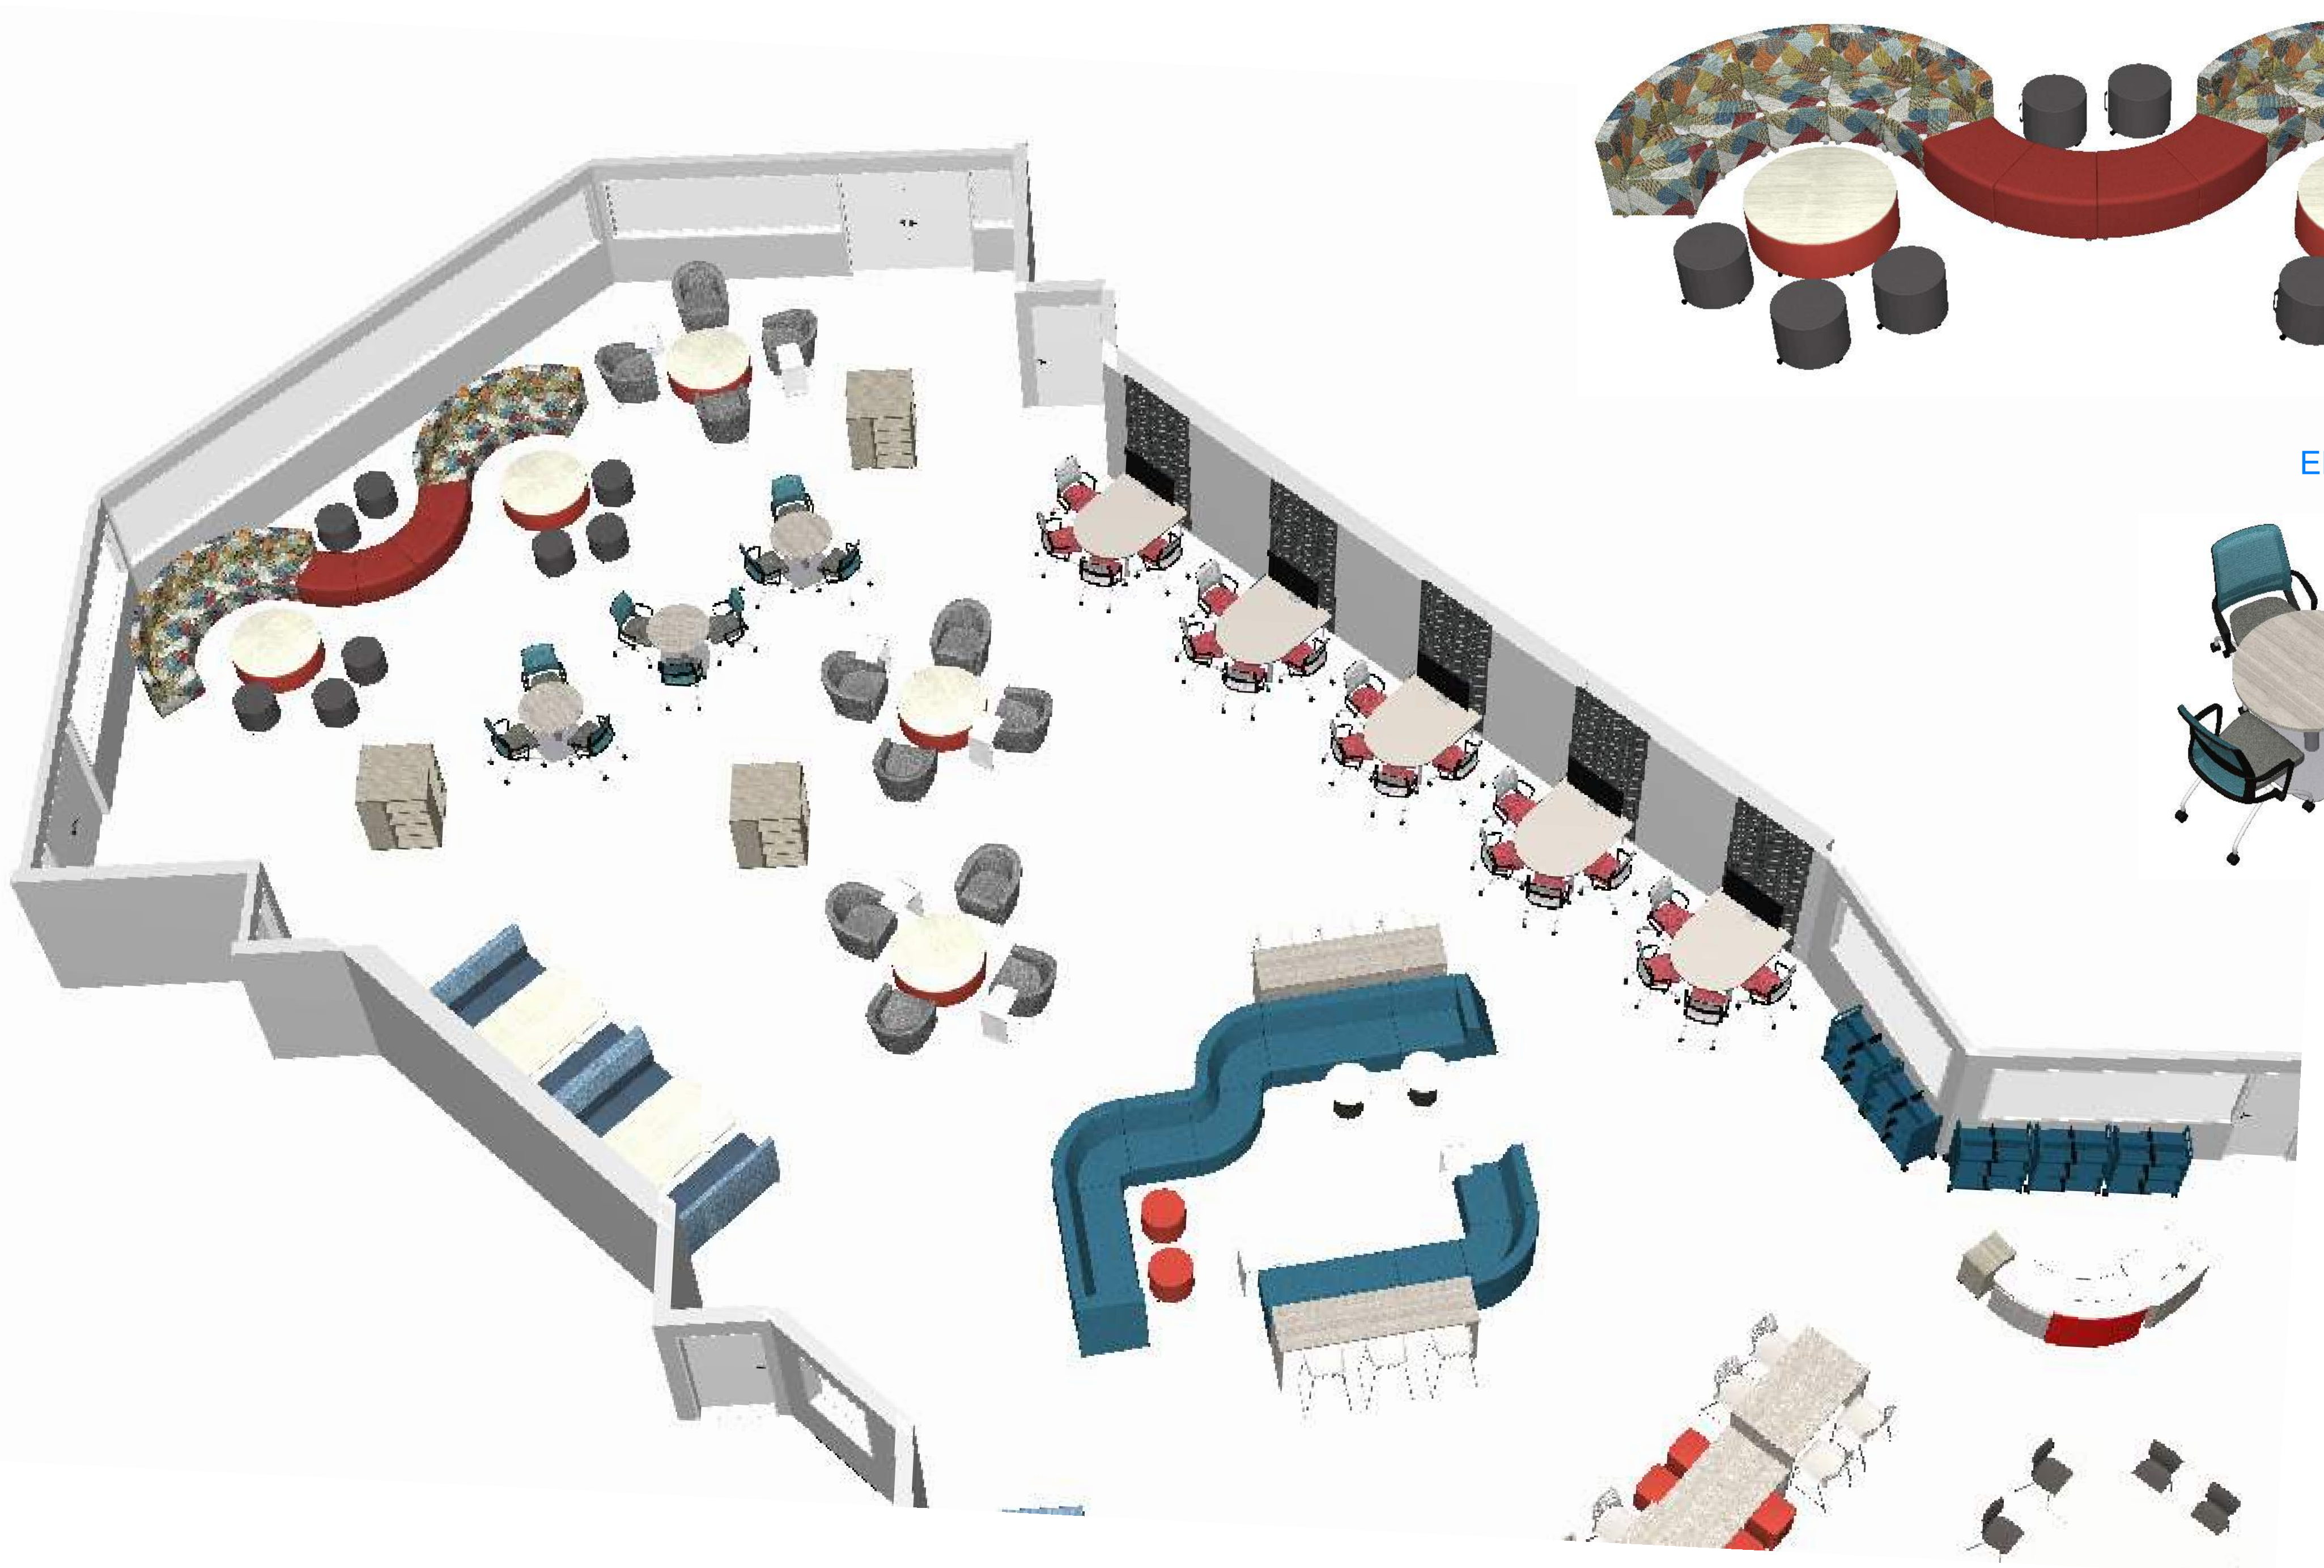

ENTRY

**\*\*FINISHES TBD\*\***

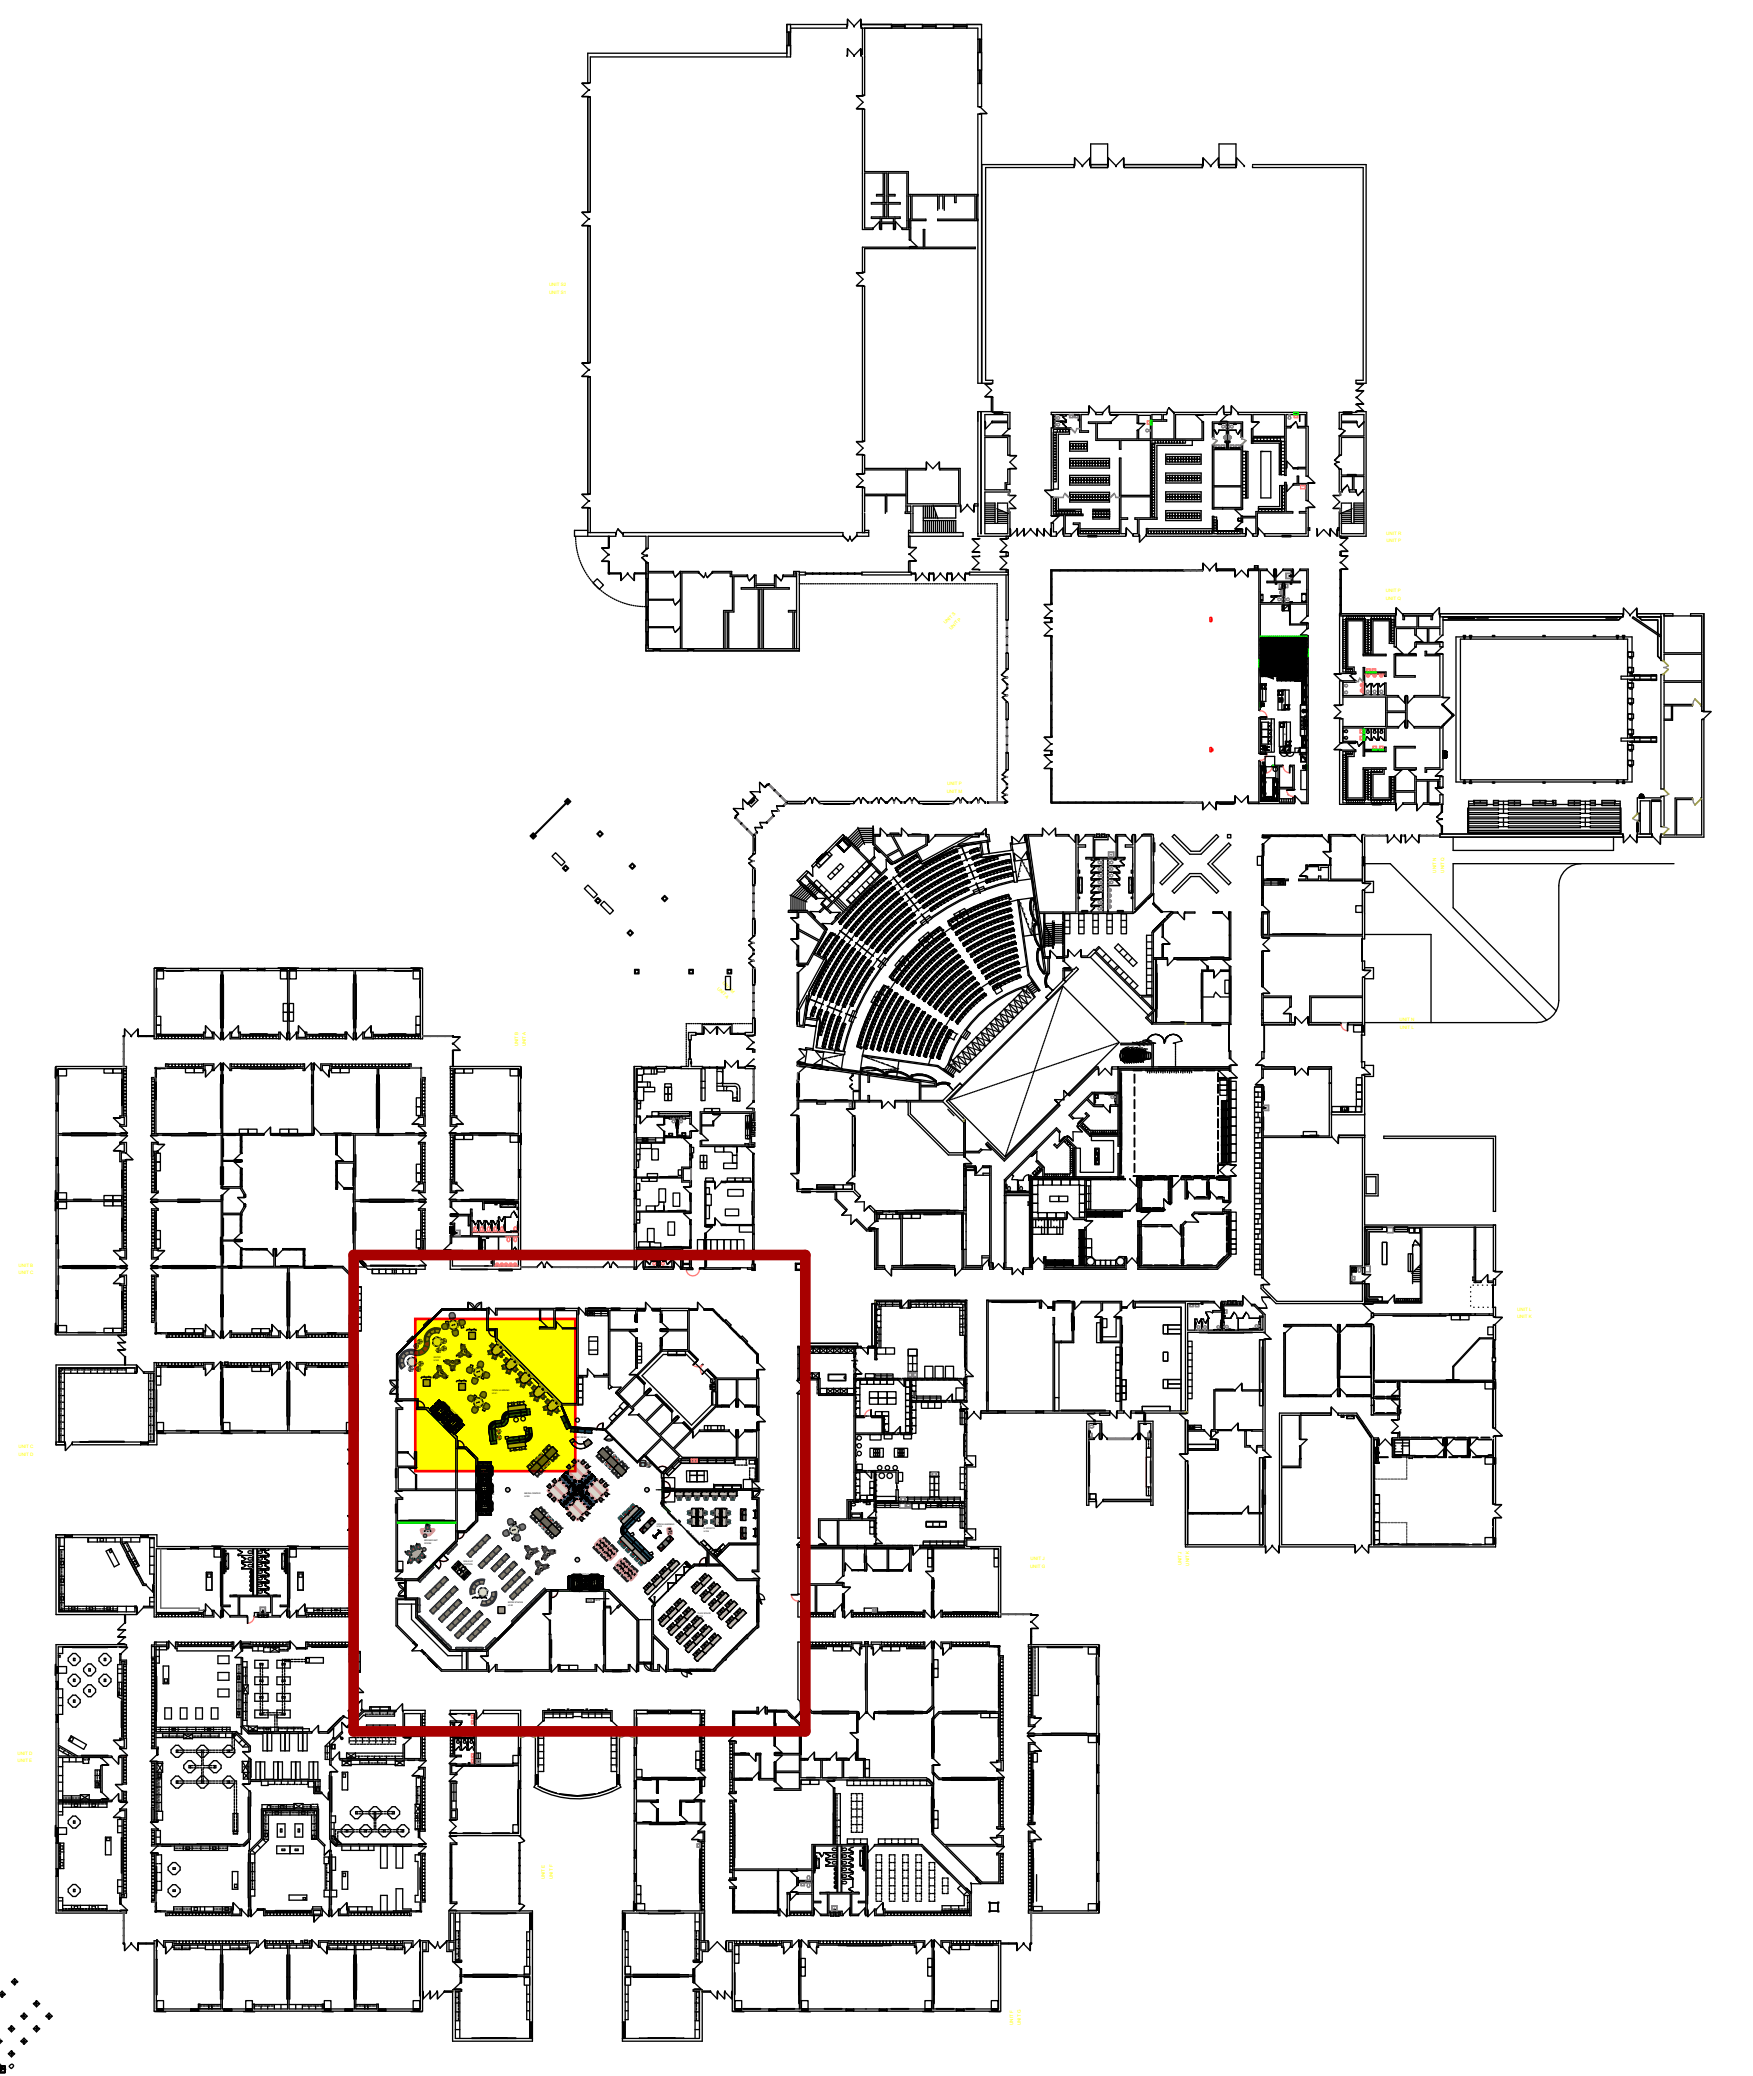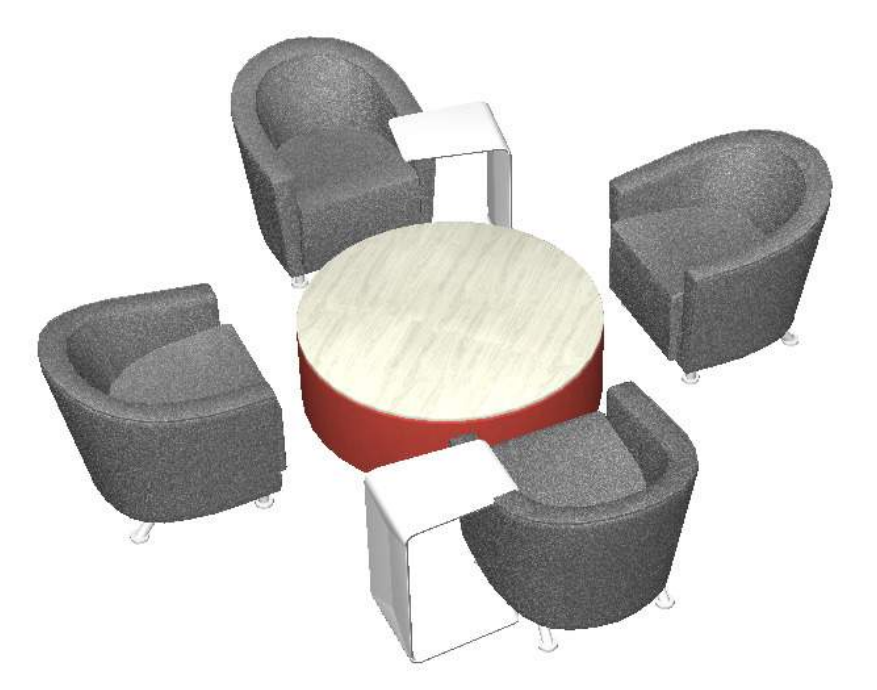

KEY PLAN

GENERAL NOTES:  
NOT FOR CONSTRUCTION  
ALL STRUCTURAL, MECHANICAL & ELECTRICAL ENGINEERING IS THE RESPONSIBILITY OF OTHERS.  
ALL FURNITURE & DESIGN DRAWINGS ARE IN CONFORMANCE & DISSEMINATION MAY NOT BE MADE WITHOUT PRIOR WRITTEN CONSENT OF NBS. ALL COMMENTS MUST BE SUBMITTED TO NBS FOR REVIEW AND APPROVAL. ALL COMMENTS MUST BE SPECIFICALLY REFERENCED.  
NBS ASSUMES NO LIABILITY FOR ANY ERRORS OR OMISSIONS THAT MAY OCCUR DUE TO CHANGING MARKET CONDITIONS, MATERIALS, MANUFACTURING PROCESSES OR CHANGES REQUIRED FOR ANY REASON. NBS ASSUMES NO LIABILITY FOR THE DESIGN, SPECIFICATION OR INSTALLATION OF PRODUCTS BELONGING TO OTHERS.  
IF NBS DOES NOT DESIGN THIS PROJECT, NBS DOES NOT ASSUME RESPONSIBILITY FOR THE DESIGN, SPECIFICATION OR INSTALLATION OF PRODUCTS BELONGING TO OTHERS.  
THIS NBS HAS ONLY RESPONDED TO THE PRICING REQUEST FOR THE

APPROVED BY: \_\_\_\_\_ DATE: \_\_\_\_\_

APPROVED  APPROVED AS NOTED

01/23/25 REVIEW

01/28/25 AUDIT

OWNER:  
Livonia Public Schools

PROJECT: **CHURCHILL HS-MEDIA CENTER**

8900 NEWBURGH RD.  
LIVONIA, MI

PROJECT FOLDER: 241798

HEBERG ORDER #: TBD

ACCOUNT MANAGER: M.DUGAN

DESIGNER: S.MAZZARA

PROJECT MANAGER: F.KREN

DRAWING:

**COMPONENT PLAN**

DRAWING NUMBER:


**ID-3.1A**

**MEDIA CENTER  
GROUND FLOOR  
AUDIT Q#384758**

NCDD SEAL:


**NBS Project Approval**  
Signing off on this document signifies that the Client has reviewed and approves the drawing layout, products/application indicated, and finishes as shown on drawing.

Client Signature: \_\_\_\_\_ Date: \_\_\_\_\_

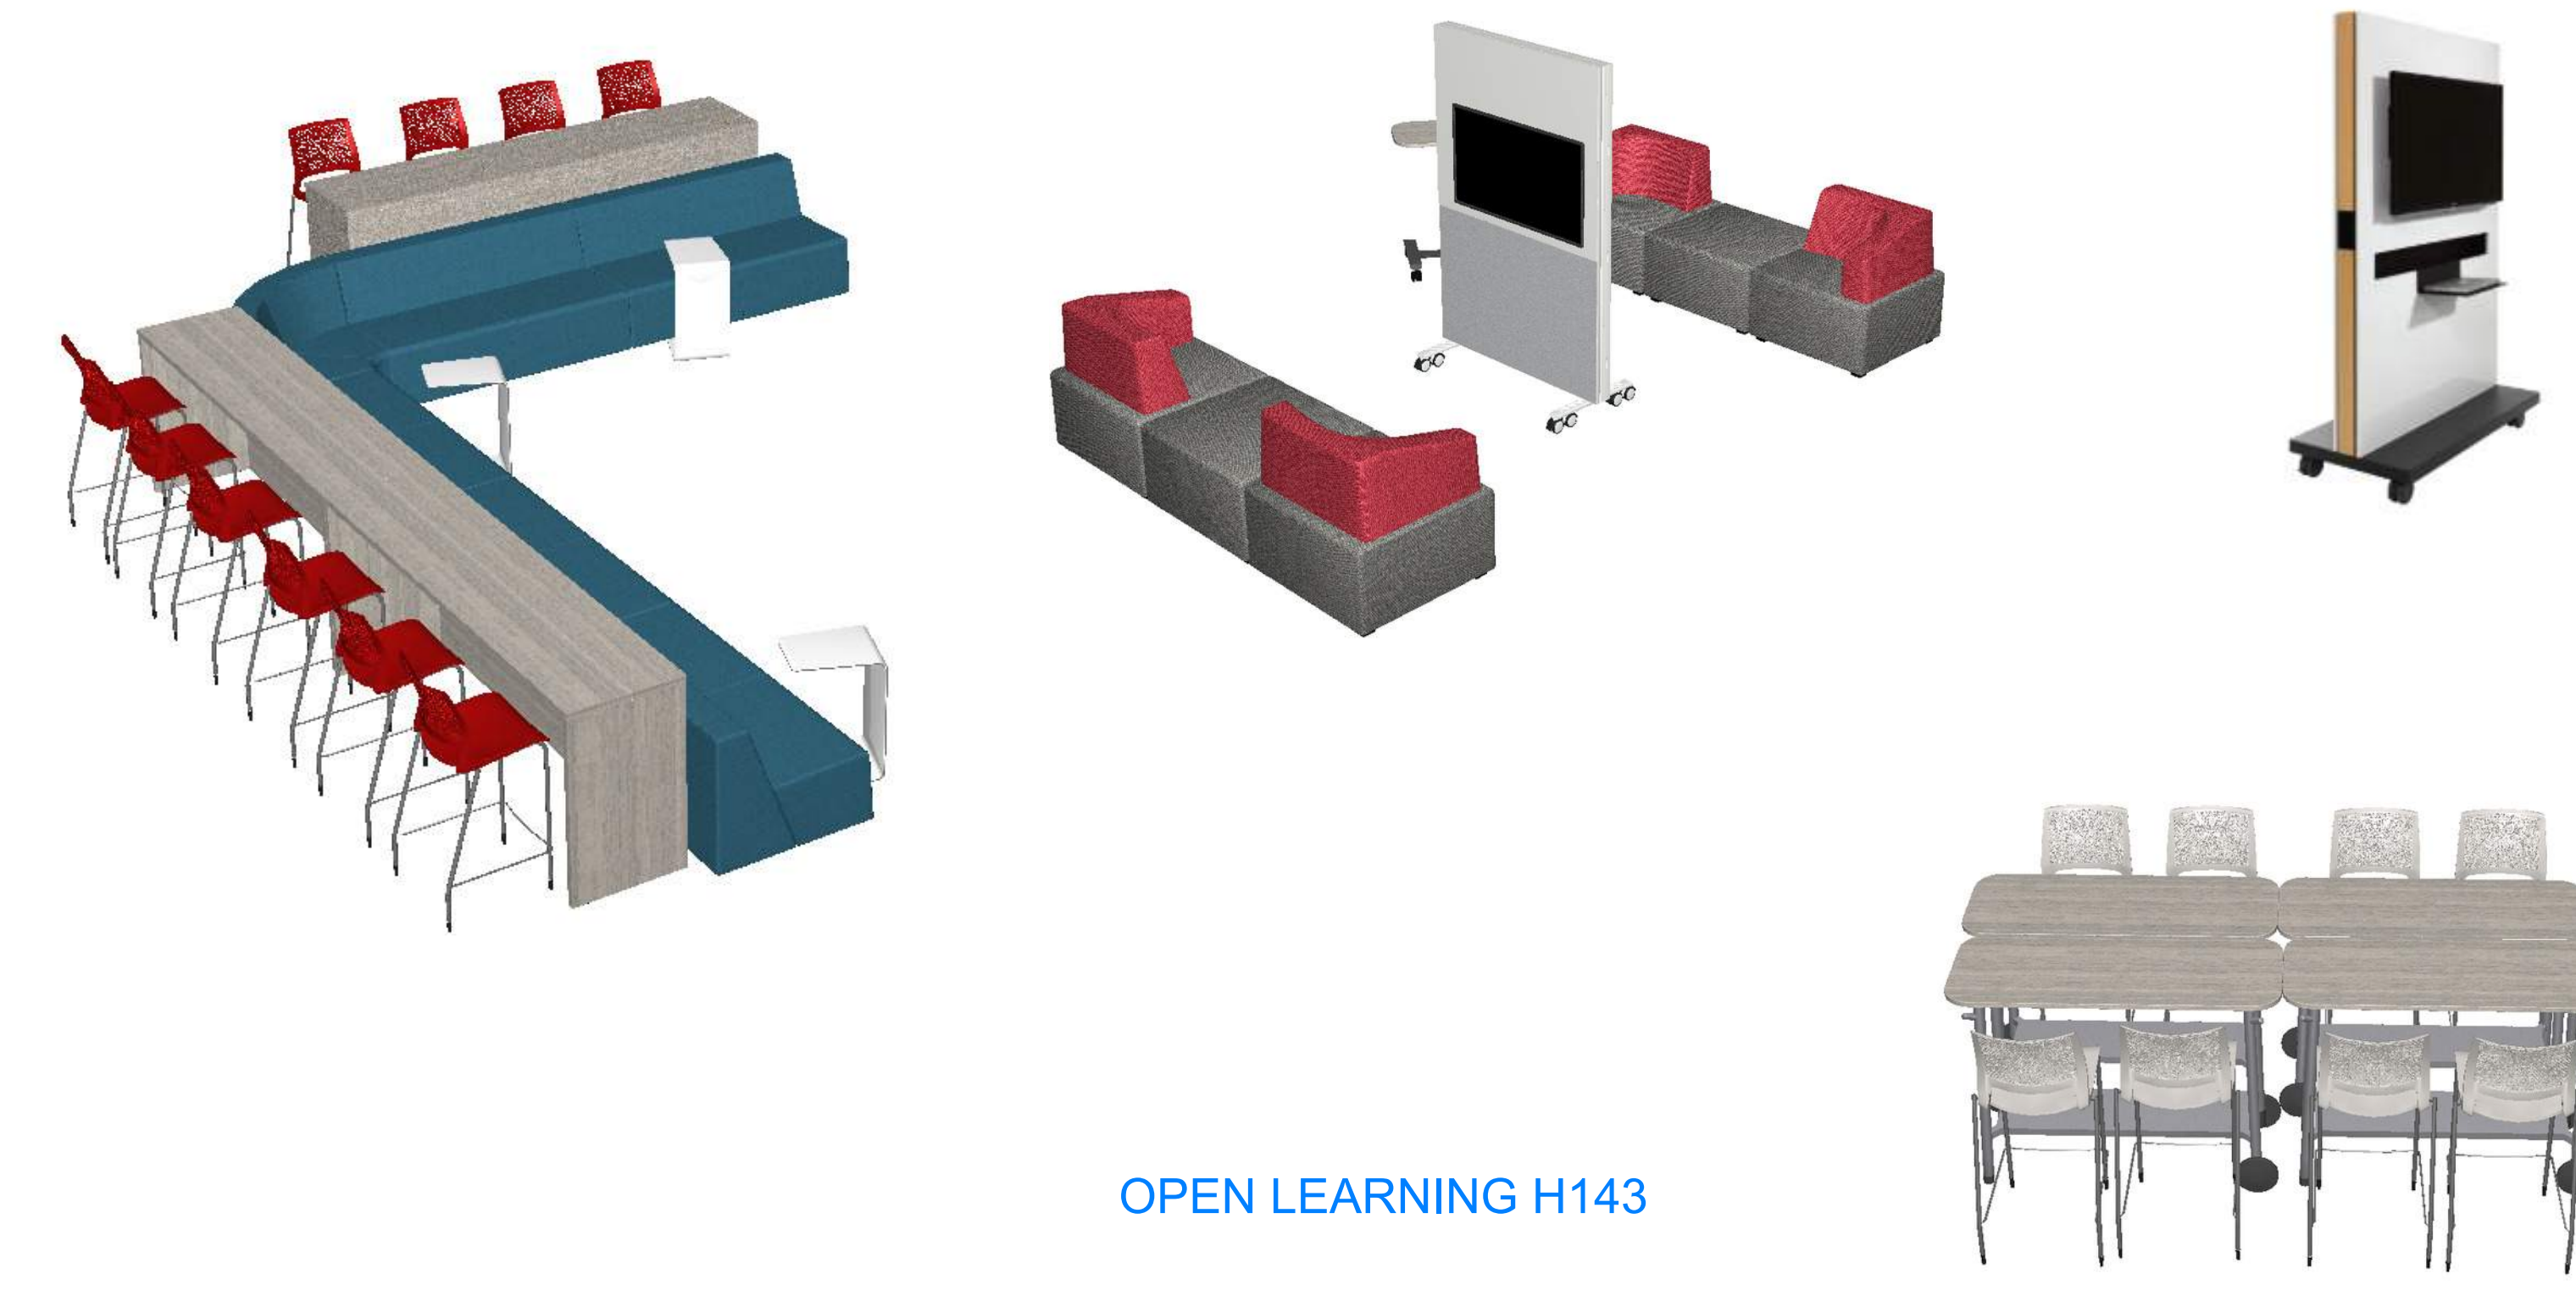

OPEN LEARNING H143

**\*\*FINISHES TBD\*\***

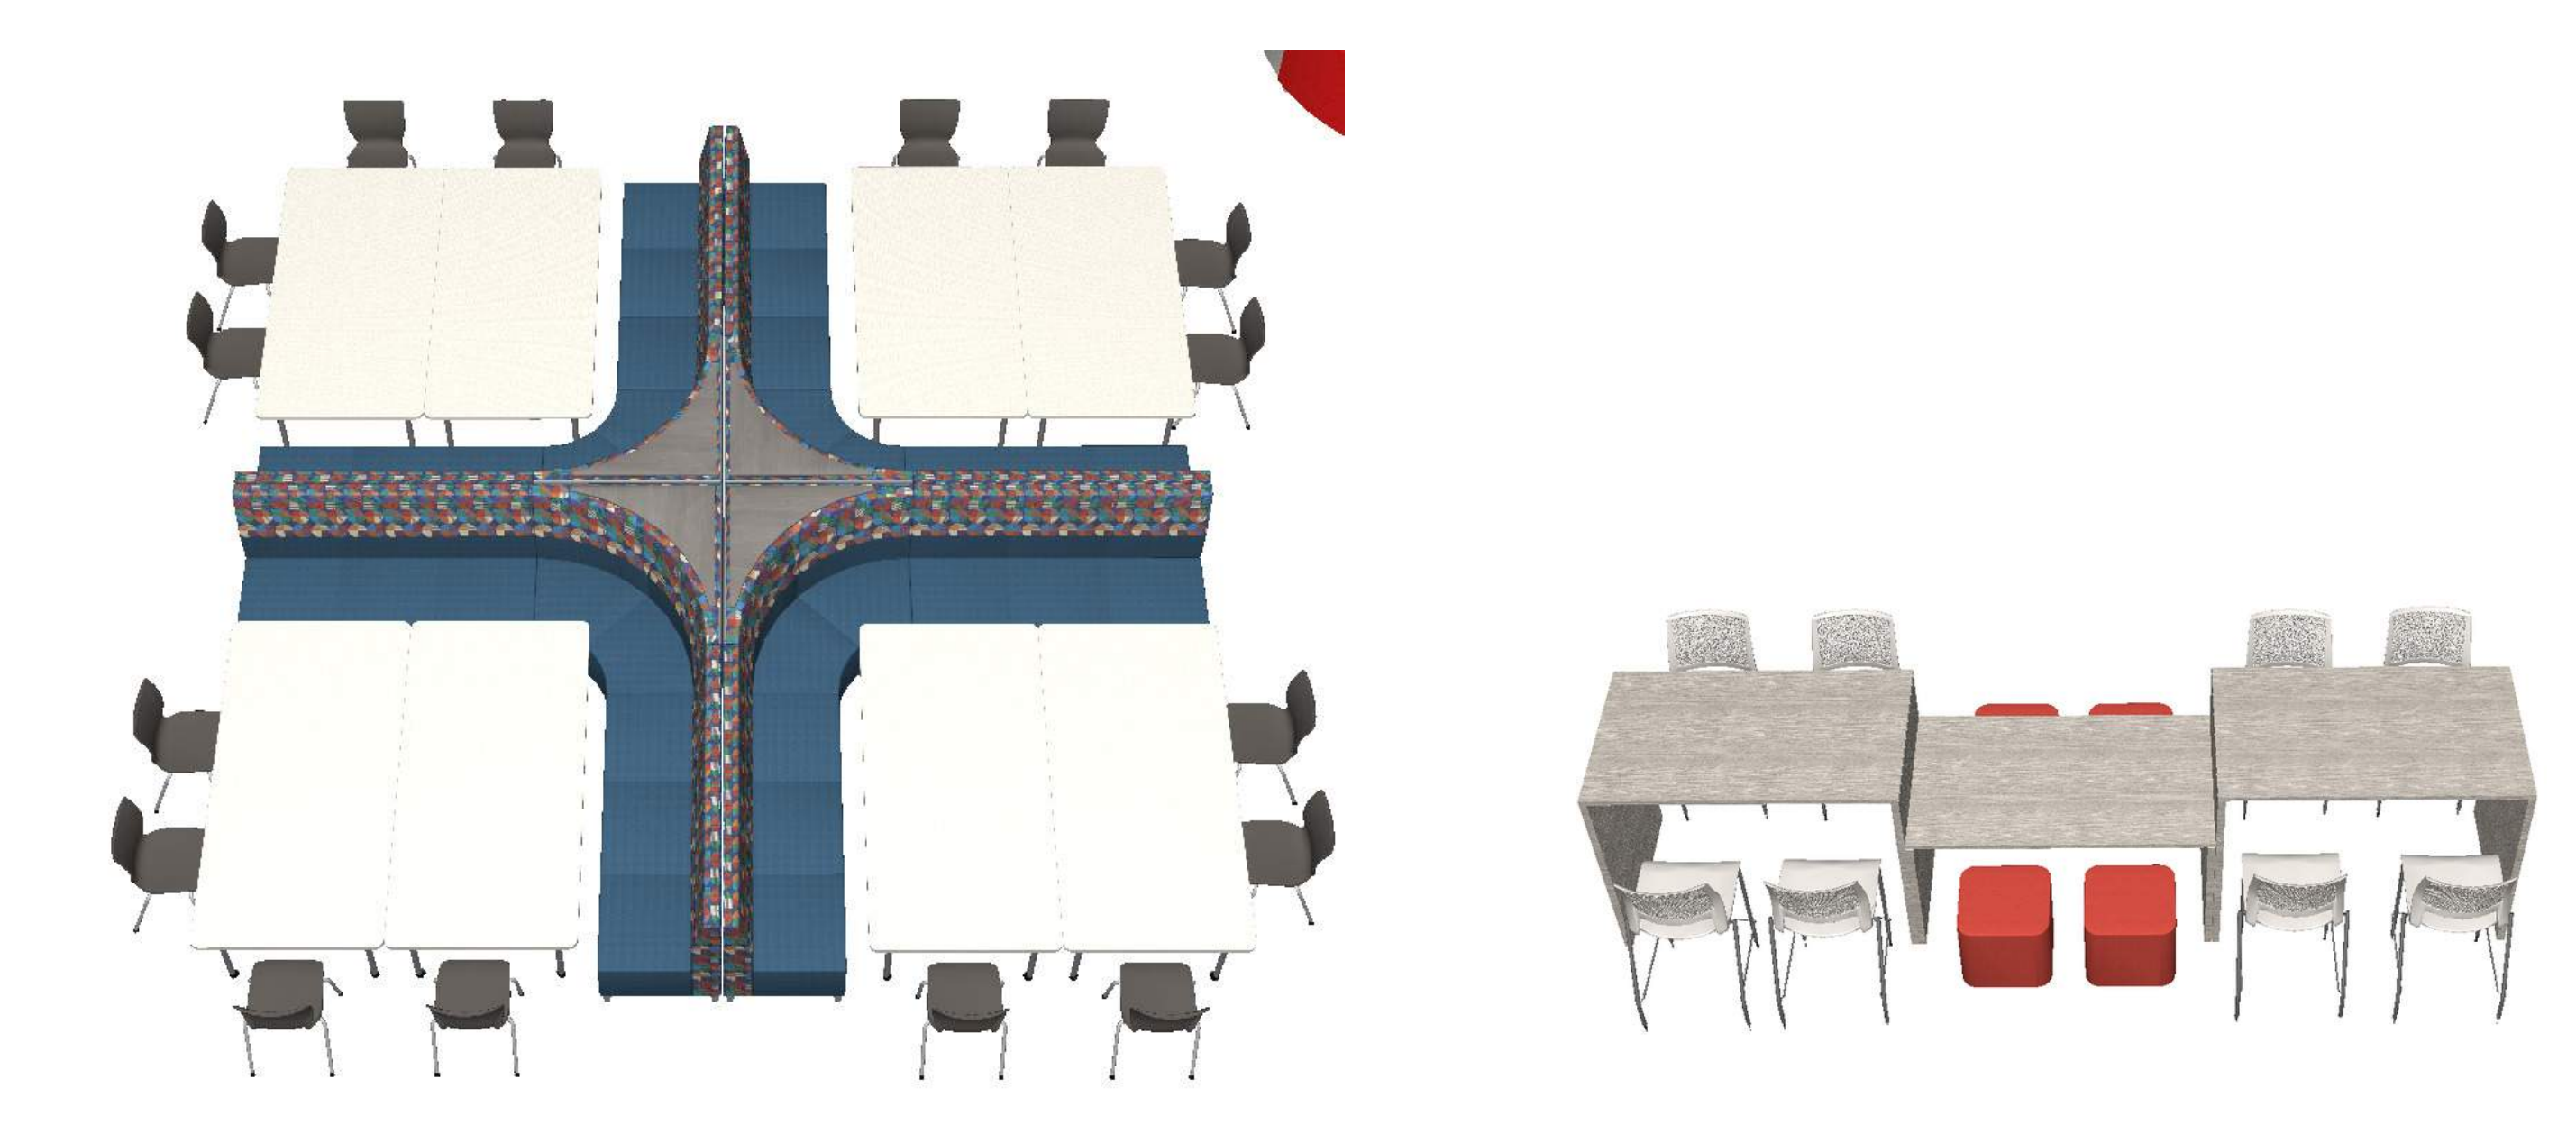

MEDIA CENTER H100

GENERAL NOTES:  
NOT FOR CONSTRUCTION  
ALL STRUCTURAL, MECHANICAL & ELECTRICAL ENGINEERING IS THE RESPONSIBILITY OF OTHERS.  
ALL FURNITURE & DESIGN DRAWINGS ARE IN CONFORMANCE & DISSEMINATION MAY NOT BE MADE WITHOUT PRIOR WRITTEN CONSENT OF NBS. ALL COPYRIGHT RIGHTS OF NBS AND OTHERS ARE HEREBY SPECIFICALLY RESERVED.  
NBS ASSUMES NO LIABILITY OR RESPONSIBILITY FOR ANY ERRORS OR OMISSIONS THAT MAY BE CAUSED BY CONTRACTORS, SUBS, OR OTHERS. NBS DOES NOT ASSUME RESPONSIBILITY FOR CHANGES REQUIRED FOR ANY REASON AFTER PROJECT START.  
IF NBS DOES NOT DESIGN THIS PROJECT, NBS DOES NOT ASSUME RESPONSIBILITY FOR THE DESIGN, SPECIFICATIONS, AND/OR INSTALLATION OF PRODUCTS INCLUDING, BUT NOT LIMITED TO, THE PRODUCTS LISTED IN THIS DRAWING. NBS HAS ONLY RESPONDED TO THE PRICING REQUEST FOR THE PRODUCTS LISTED IN THIS DRAWING.

APPROVED BY: \_\_\_\_\_ DATE: \_\_\_\_\_

APPROVED  APPROVED AS NOTED

01/23/25 REVIEW

01/28/25 AUDIT

OWNER:  
Livonia Public Schools

PROJECT: **CHURCHILL HS-MEDIA CENTER**

8900 NEWBURGH RD.  
LIVONIA, MI

PROJECT FOLDER: 241798

HEDBERG ORDER #: TBD

ACCOUNT MANAGER: M.DUGAN

DESIGNER: S.MAZZARA


PROJECT MANAGER: F.KREN

DRAWING:

**COMPONENT PLAN**

DRAWING NUMBER:

**ID-3.1B**

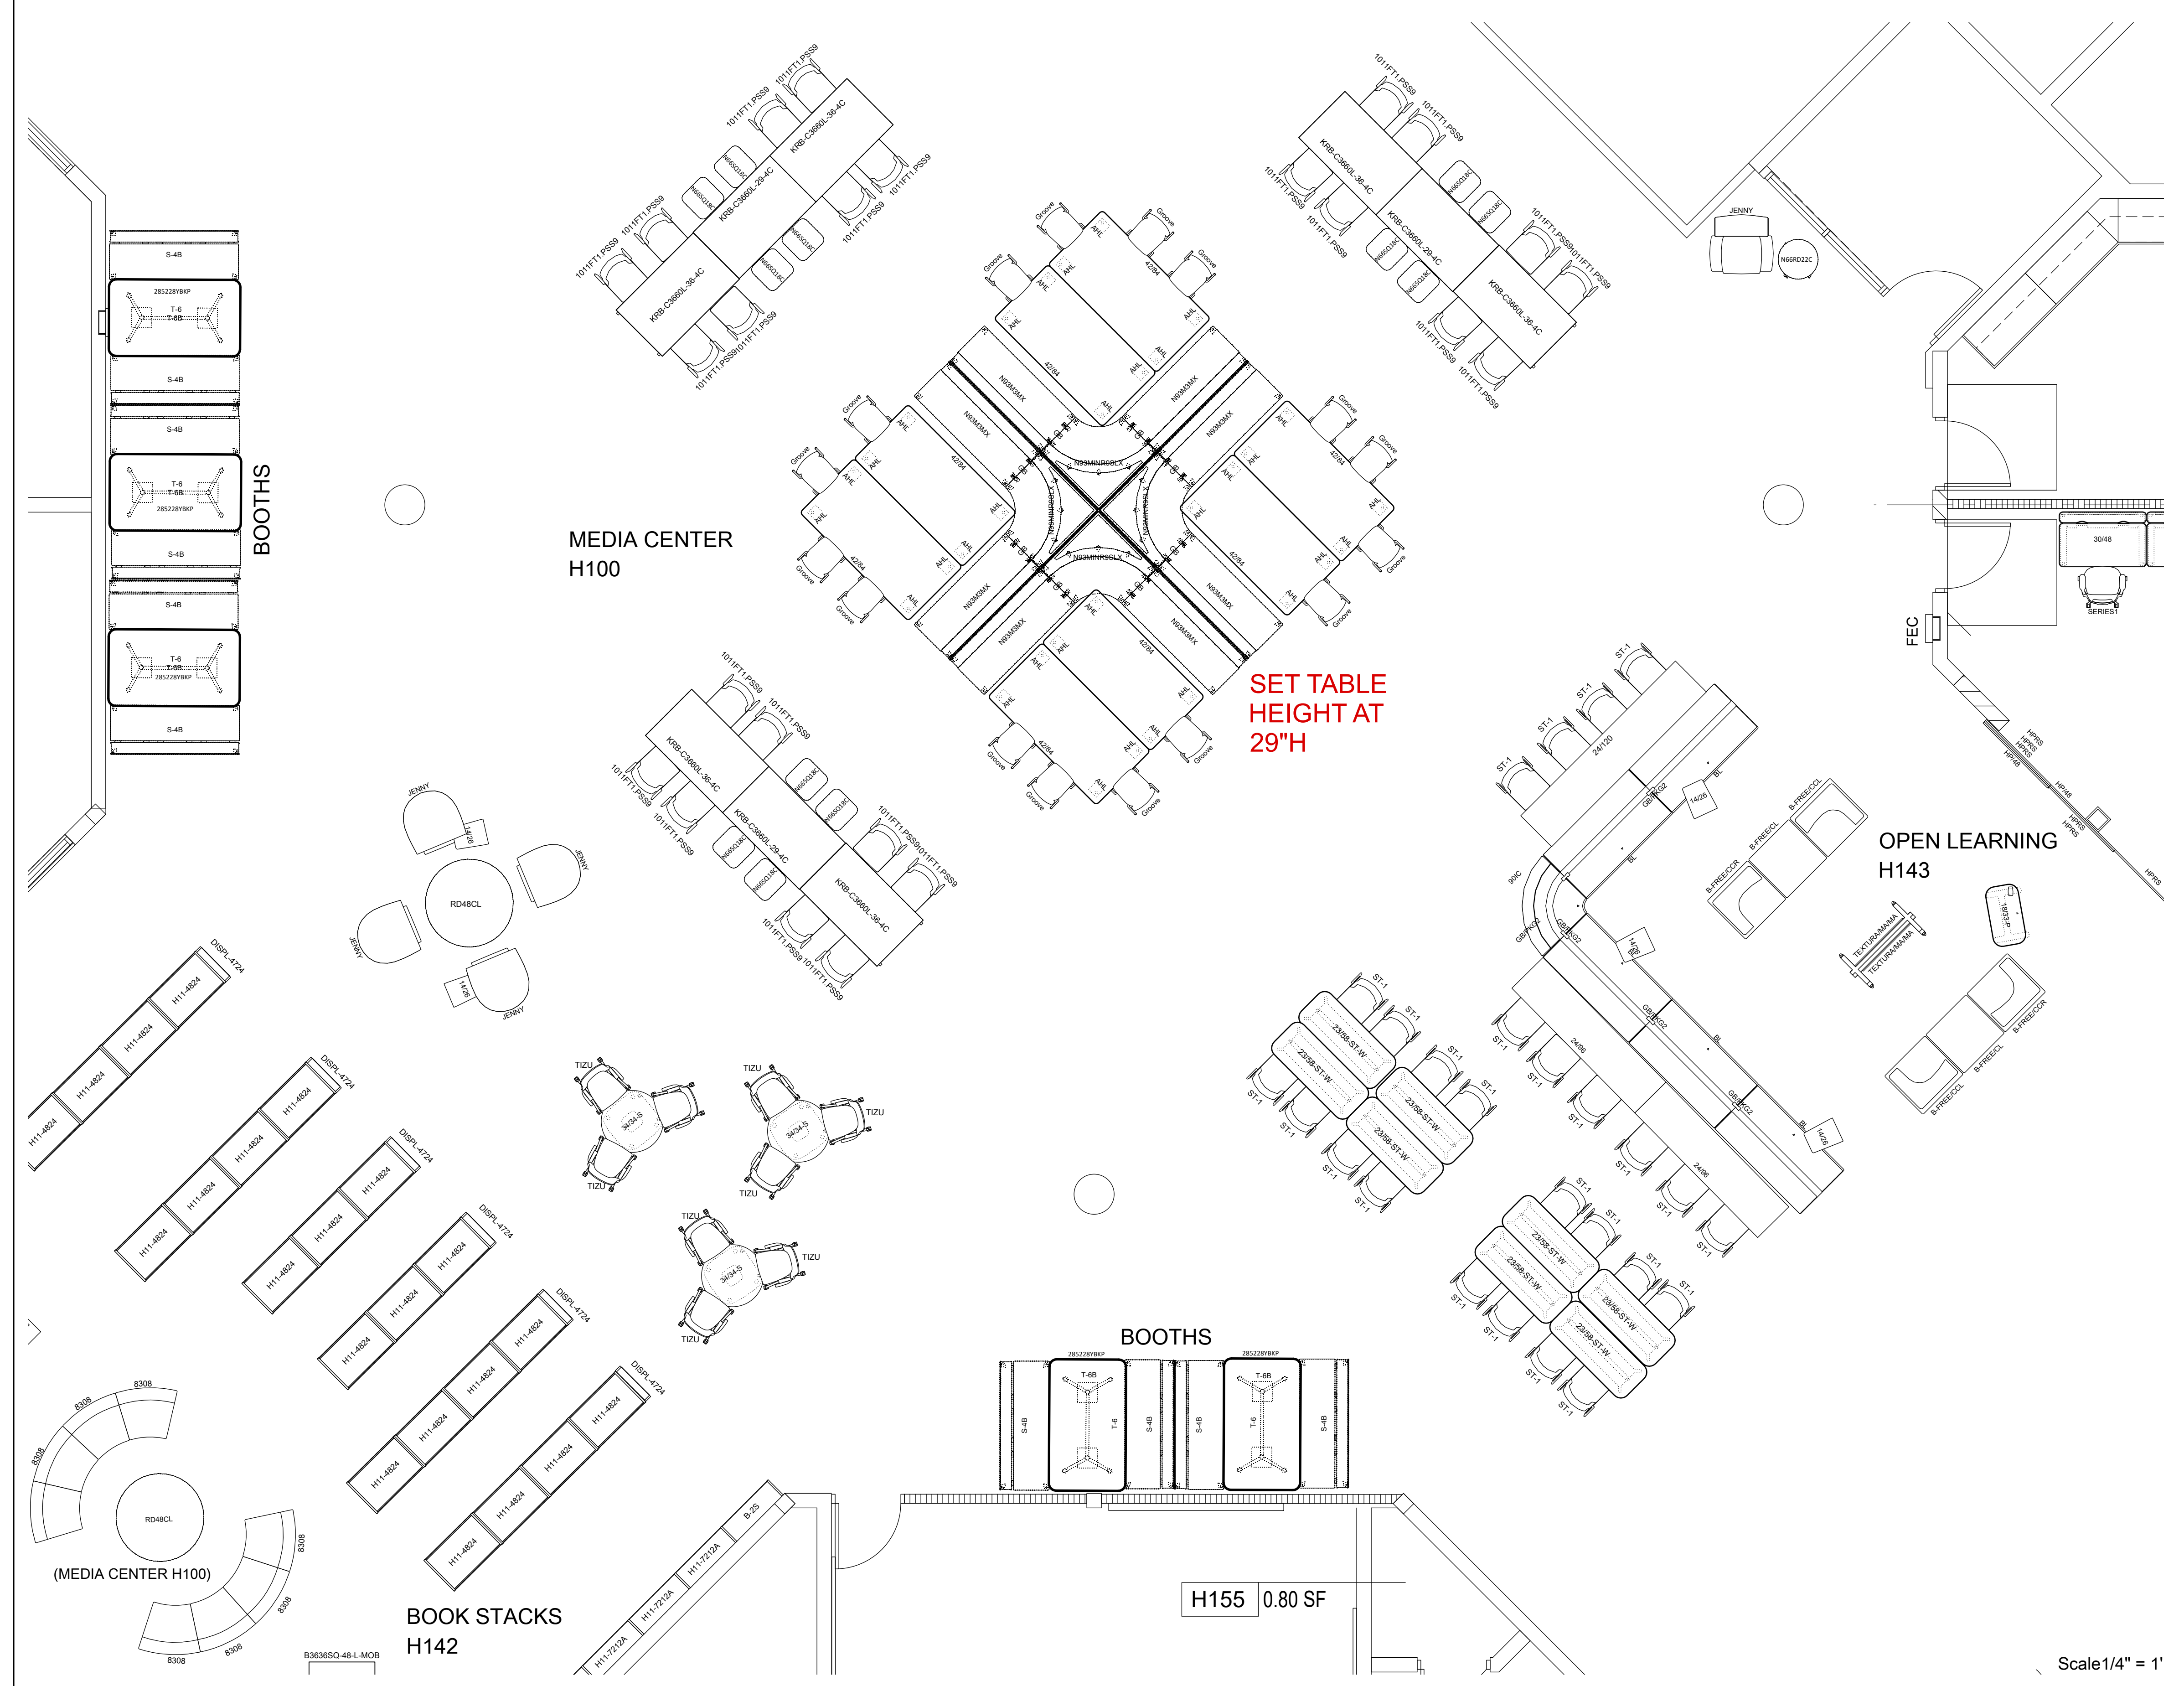



COMPONENT PLAN

Scale 1/4" = 1'

**\*\*FINISHES TBD\*\***



BOOTH

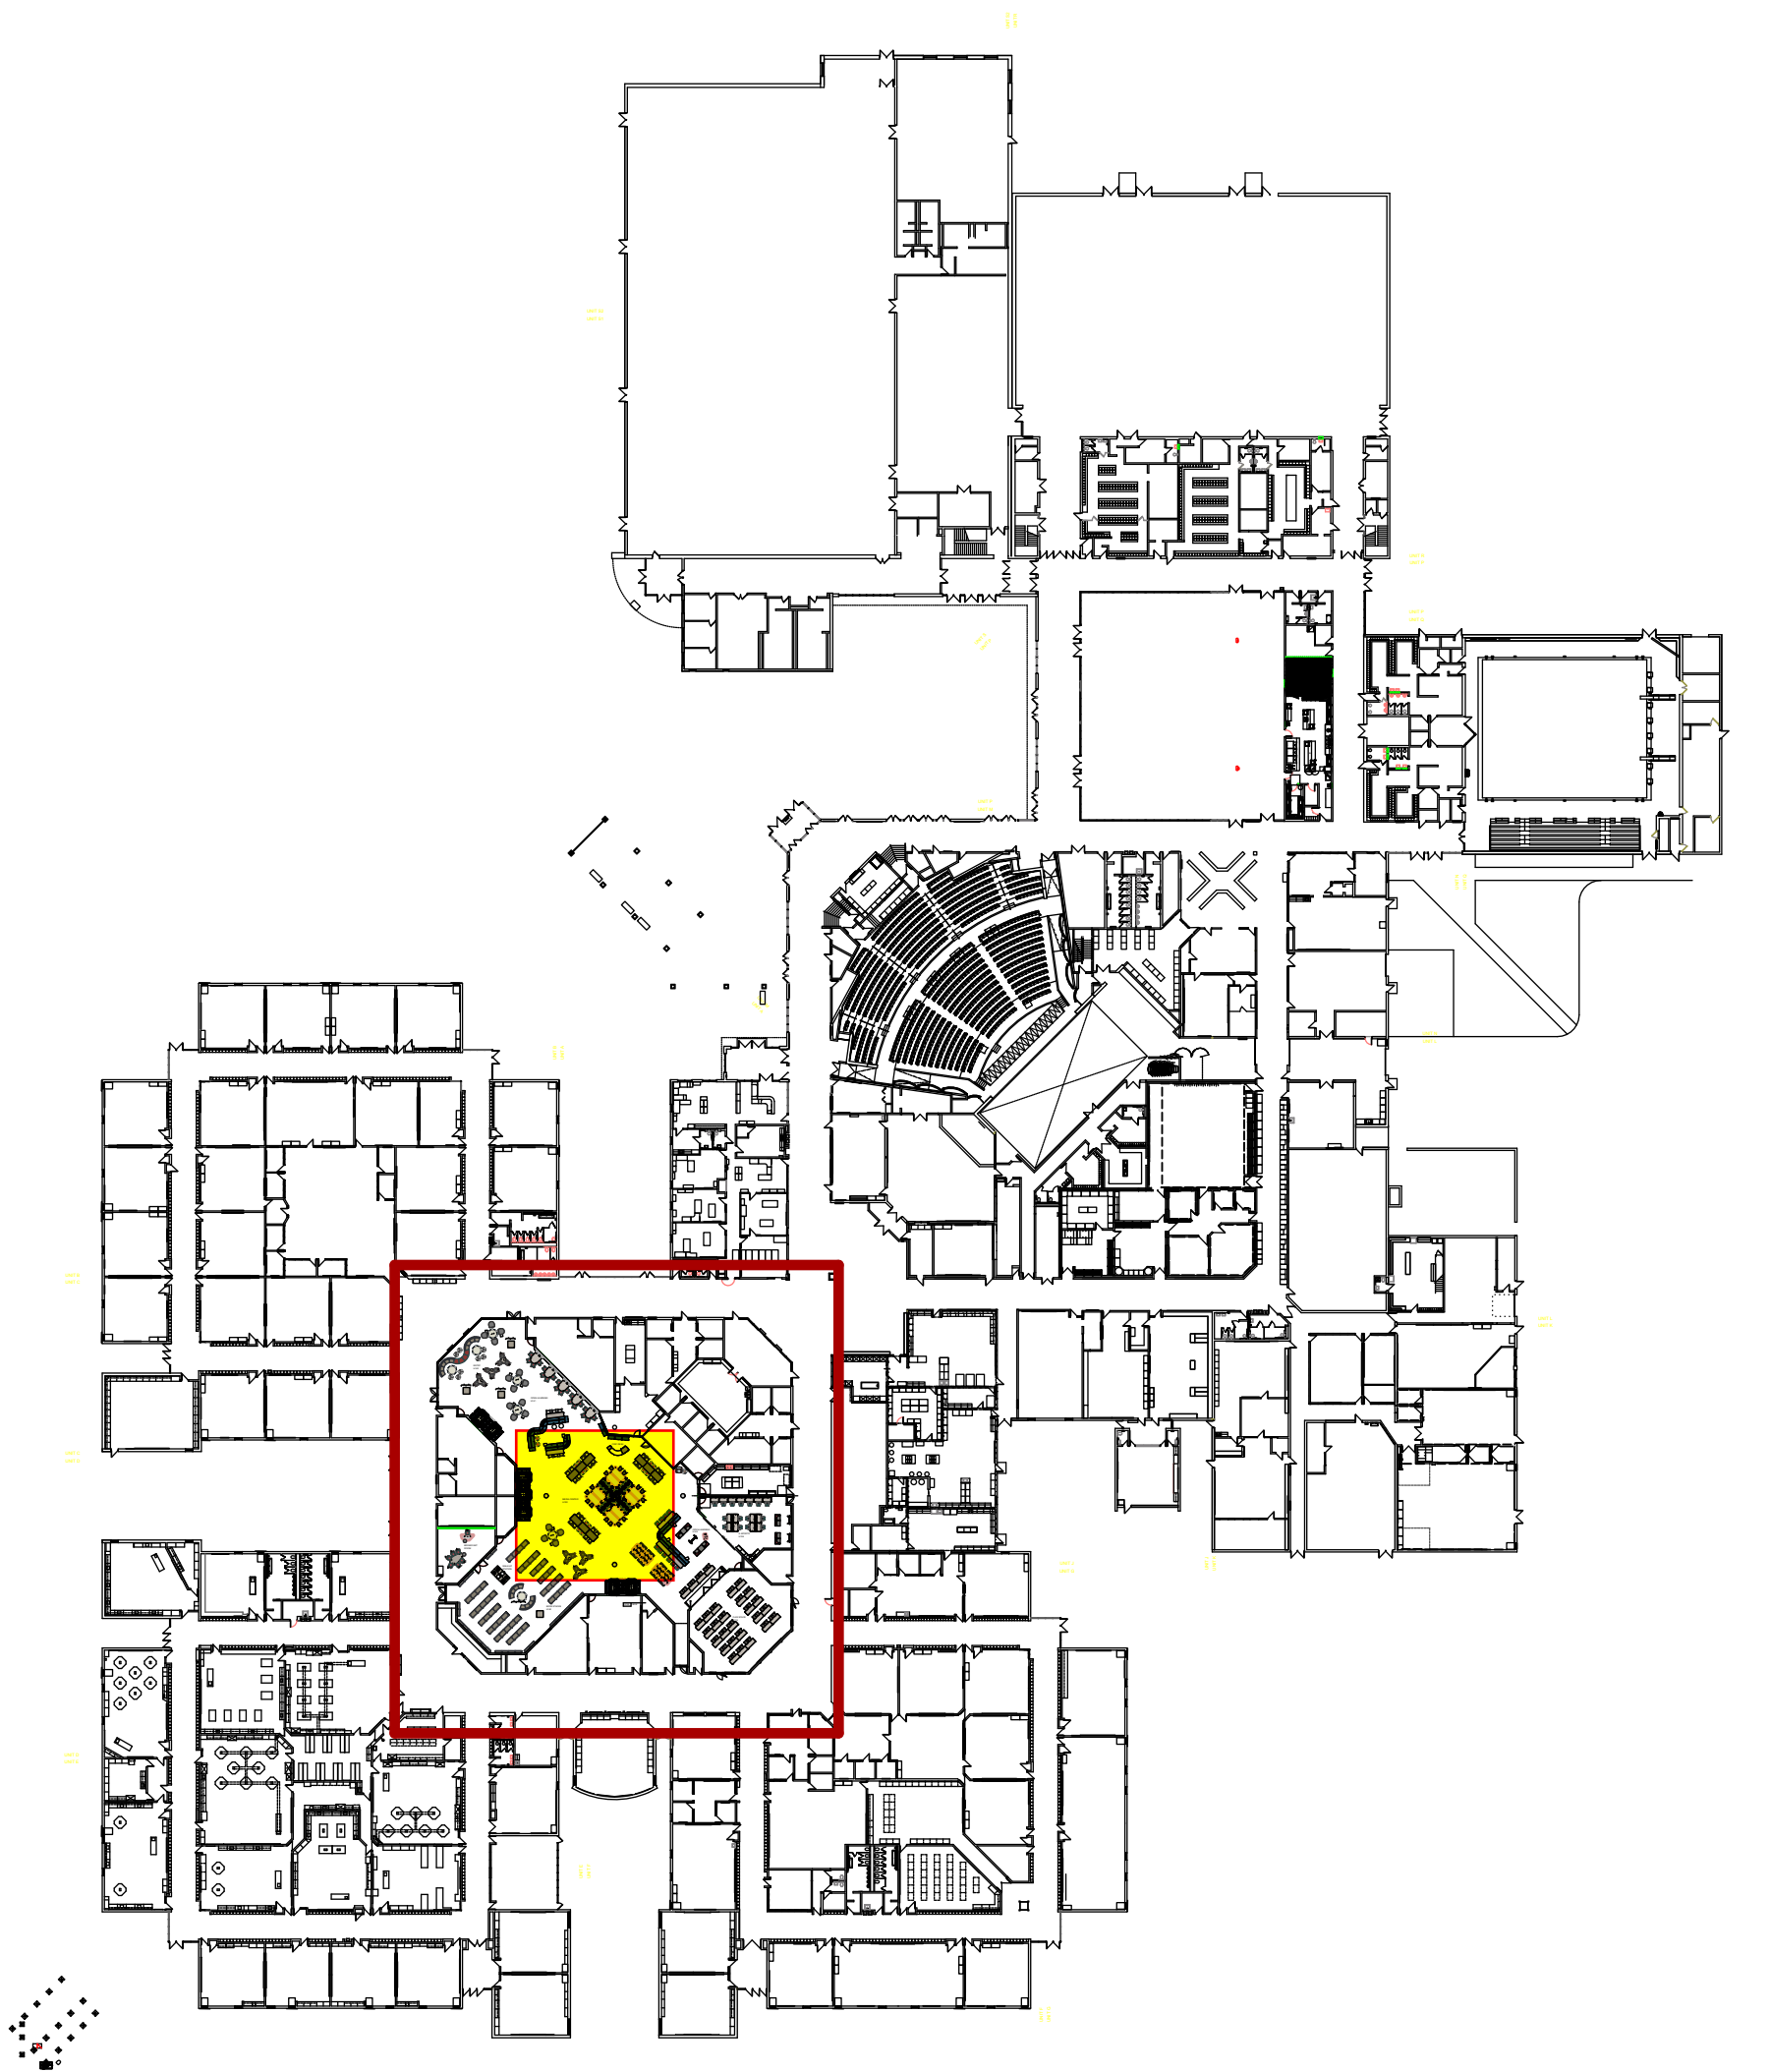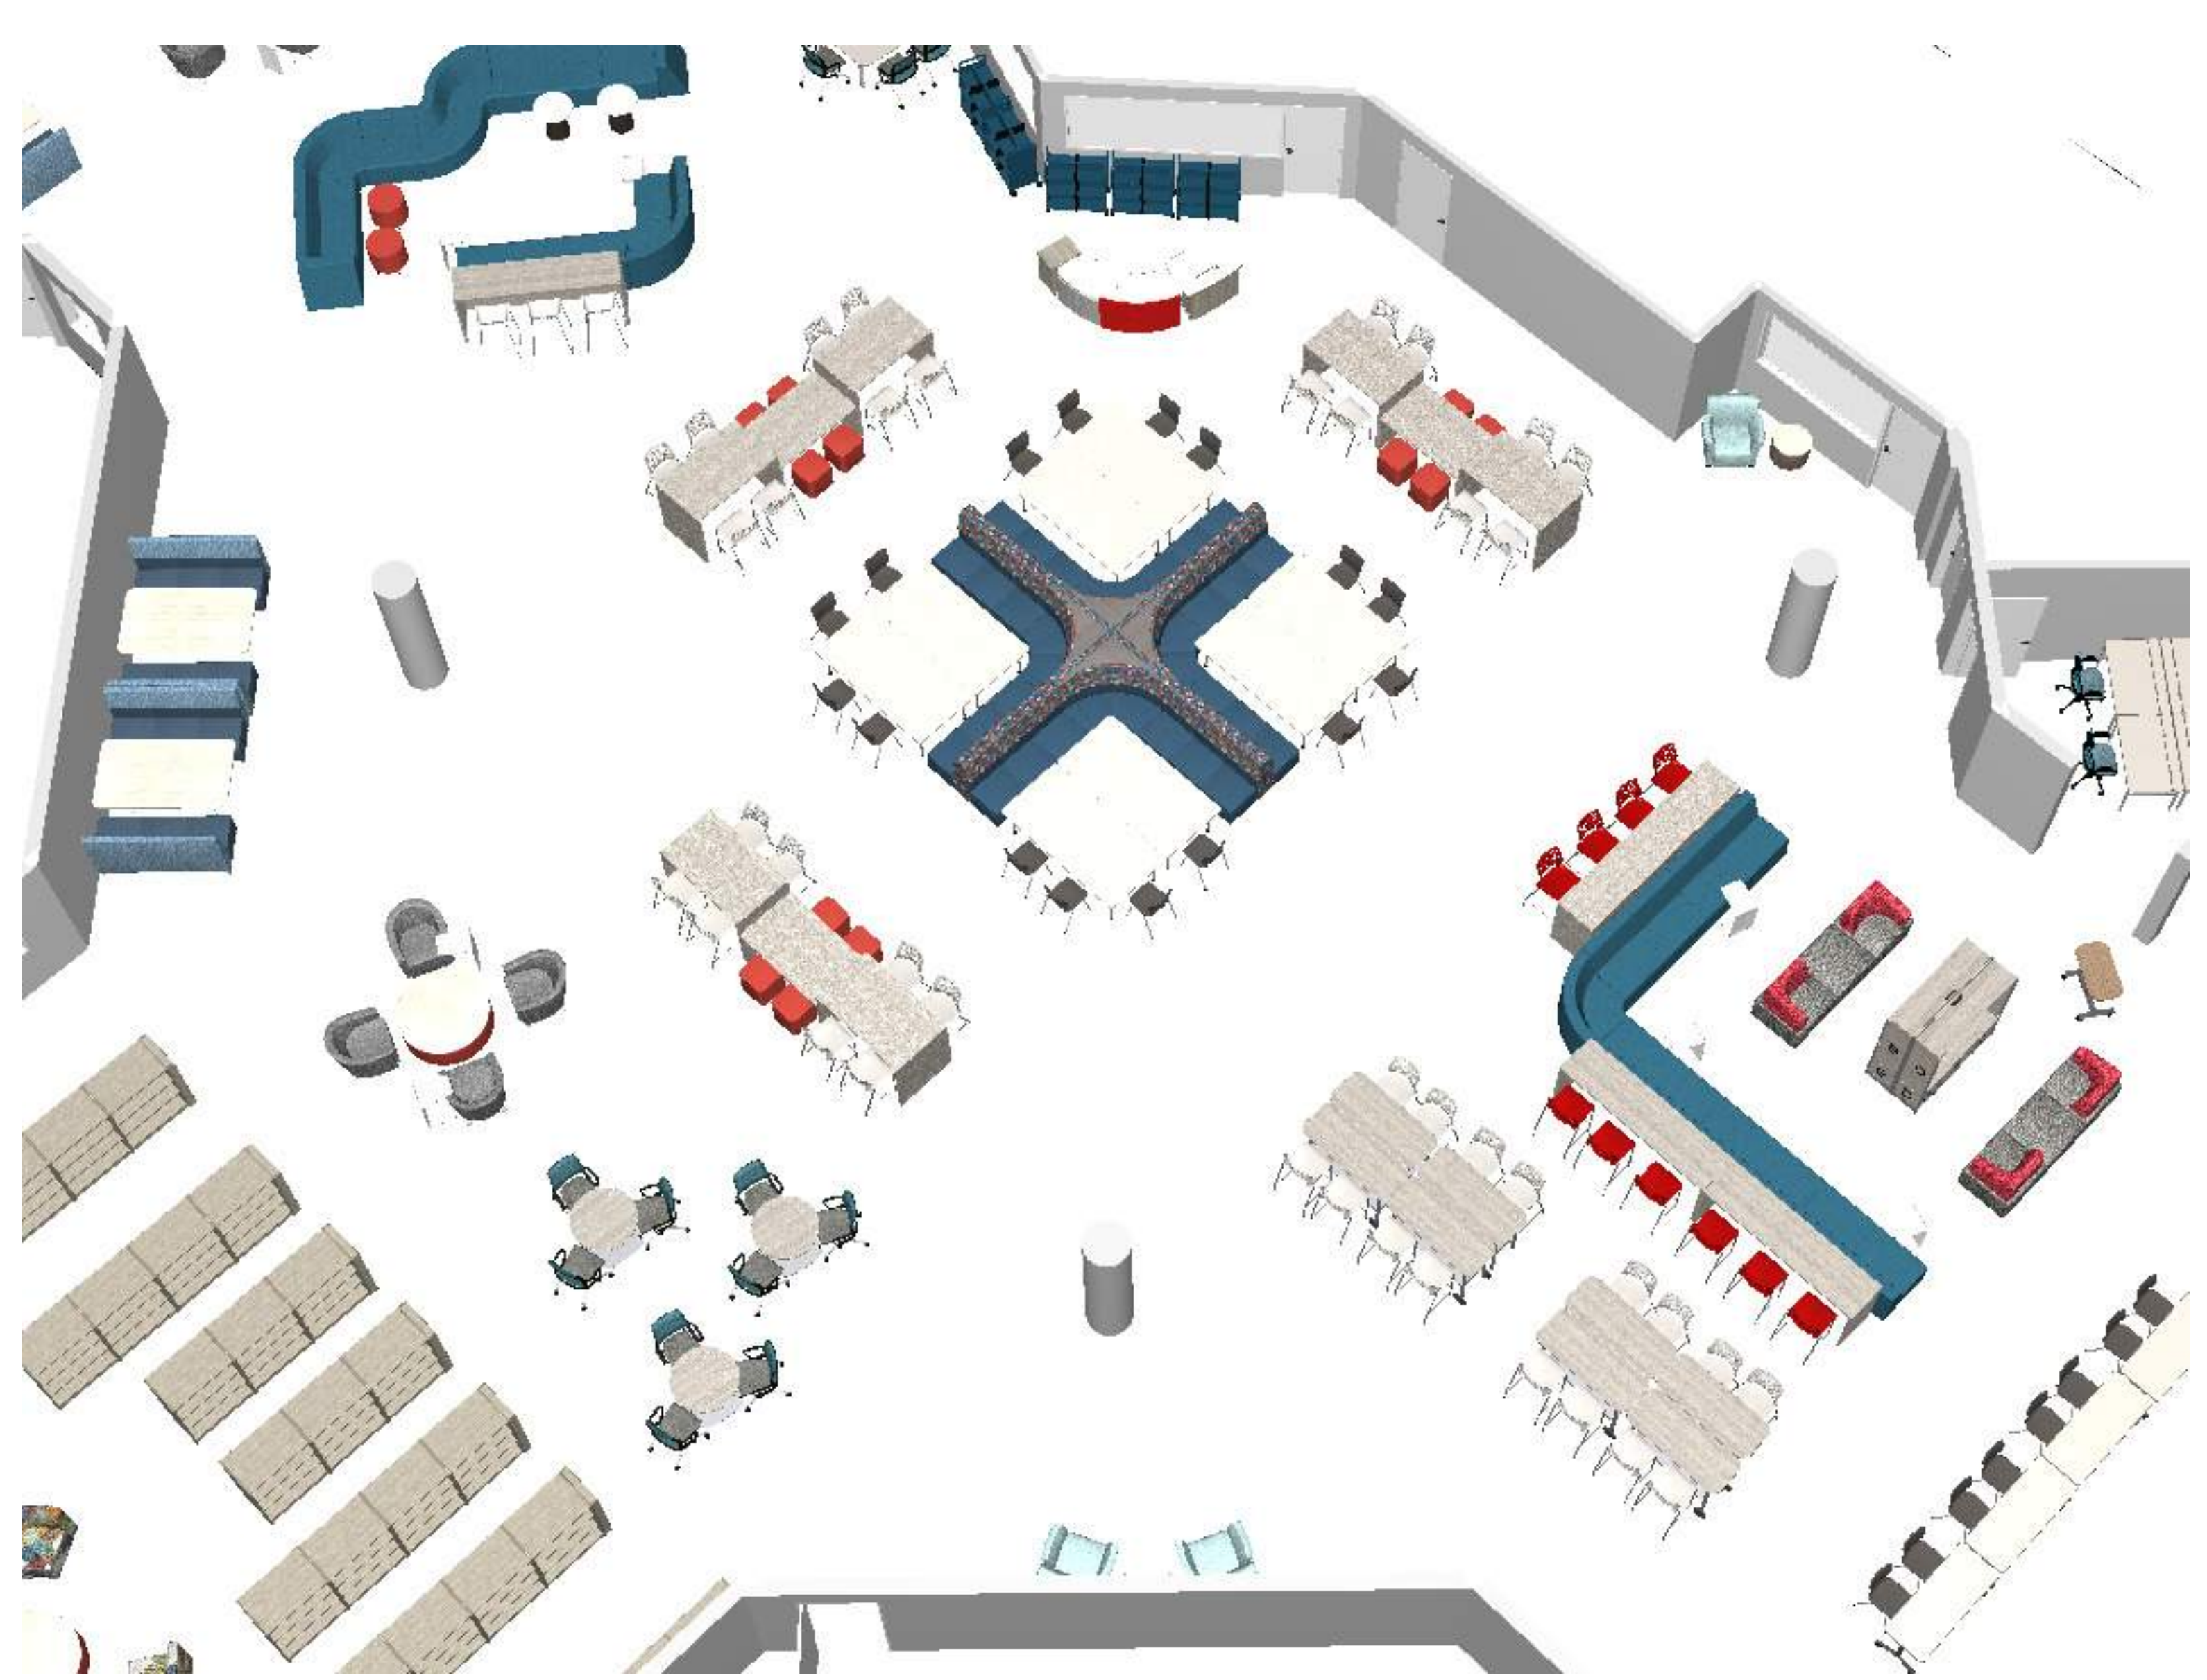

KEY PLAN

**MEDIA CENTER  
GROUD FLOOR  
AUDIT Q#384758**

NOTED SEAL:

**NBS Project Approval**  
Signing off on this document signifies that the Client has reviewed and approves the drawing layout, products/application indicated, and finishes as shown on drawing.

Client Signature: \_\_\_\_\_ Date: \_\_\_\_\_

GENERAL NOTES:  
NOT FOR CONSTRUCTION  
ALL STRUCTURAL, MECHANICAL & ELECTRICAL ENGINEERING IS THE RESPONSIBILITY OF OTHERS.  
ALL FURNITURE & DESIGN DRAWINGS ARE IN CONFORMANCE & DISSEMINATION MAY NOT BE MADE WITHOUT PRIOR WRITTEN CONSENT OF NBS. ALL CONSTRUCTION RIGHTS OF COPYRIGHT AND OTHERWISE ARE HEREBY SPECIFICALLY RESERVED.  
NBS ASSUMES NO LIABILITY OR SUBJECT TO ANY MODIFICATION THAT MAY BE DUE TO CONTRACTUAL AGREEMENTS, ALL IS CONDITIONAL, MATERIAL DIFFERENCES OR CHANGES REQUIRED FOR ANY REASON ARE NOT BEHIND NBS TO BE.  
IF NBS DOES NOT DESIGN THIS PROJECT, NBS DOES NOT ASSUME RESPONSIBILITY FOR THE DESIGN, SPECIFICATIONS OR FINISHES OF PRODUCTS BELONGING TO THIS NBS. NBS HAS ONLY RESPONDED TO THE PRICING REQUEST FOR THE

APPROVED BY: \_\_\_\_\_ DATE: \_\_\_\_\_

APPROVED  APPROVED AS NOTED

01/28/25 AUDIT

OWNER:  
Livonia Public Schools

PROJECT: CHURCHILL HS-MEDIA CENTER

8900 NEWBURGH RD.  
LIVONIA, MI

PROJECT FOLDER: 241798

HEBERG ORDER #: TBD


ACCOUNT MANAGER: M.DUGAN

DESIGNER: S.MAZZARA

PROJECT MANAGER: F.KREN


DRAWING NUMBER:

**COMPONENT PLAN**  
**ID-3.1C**

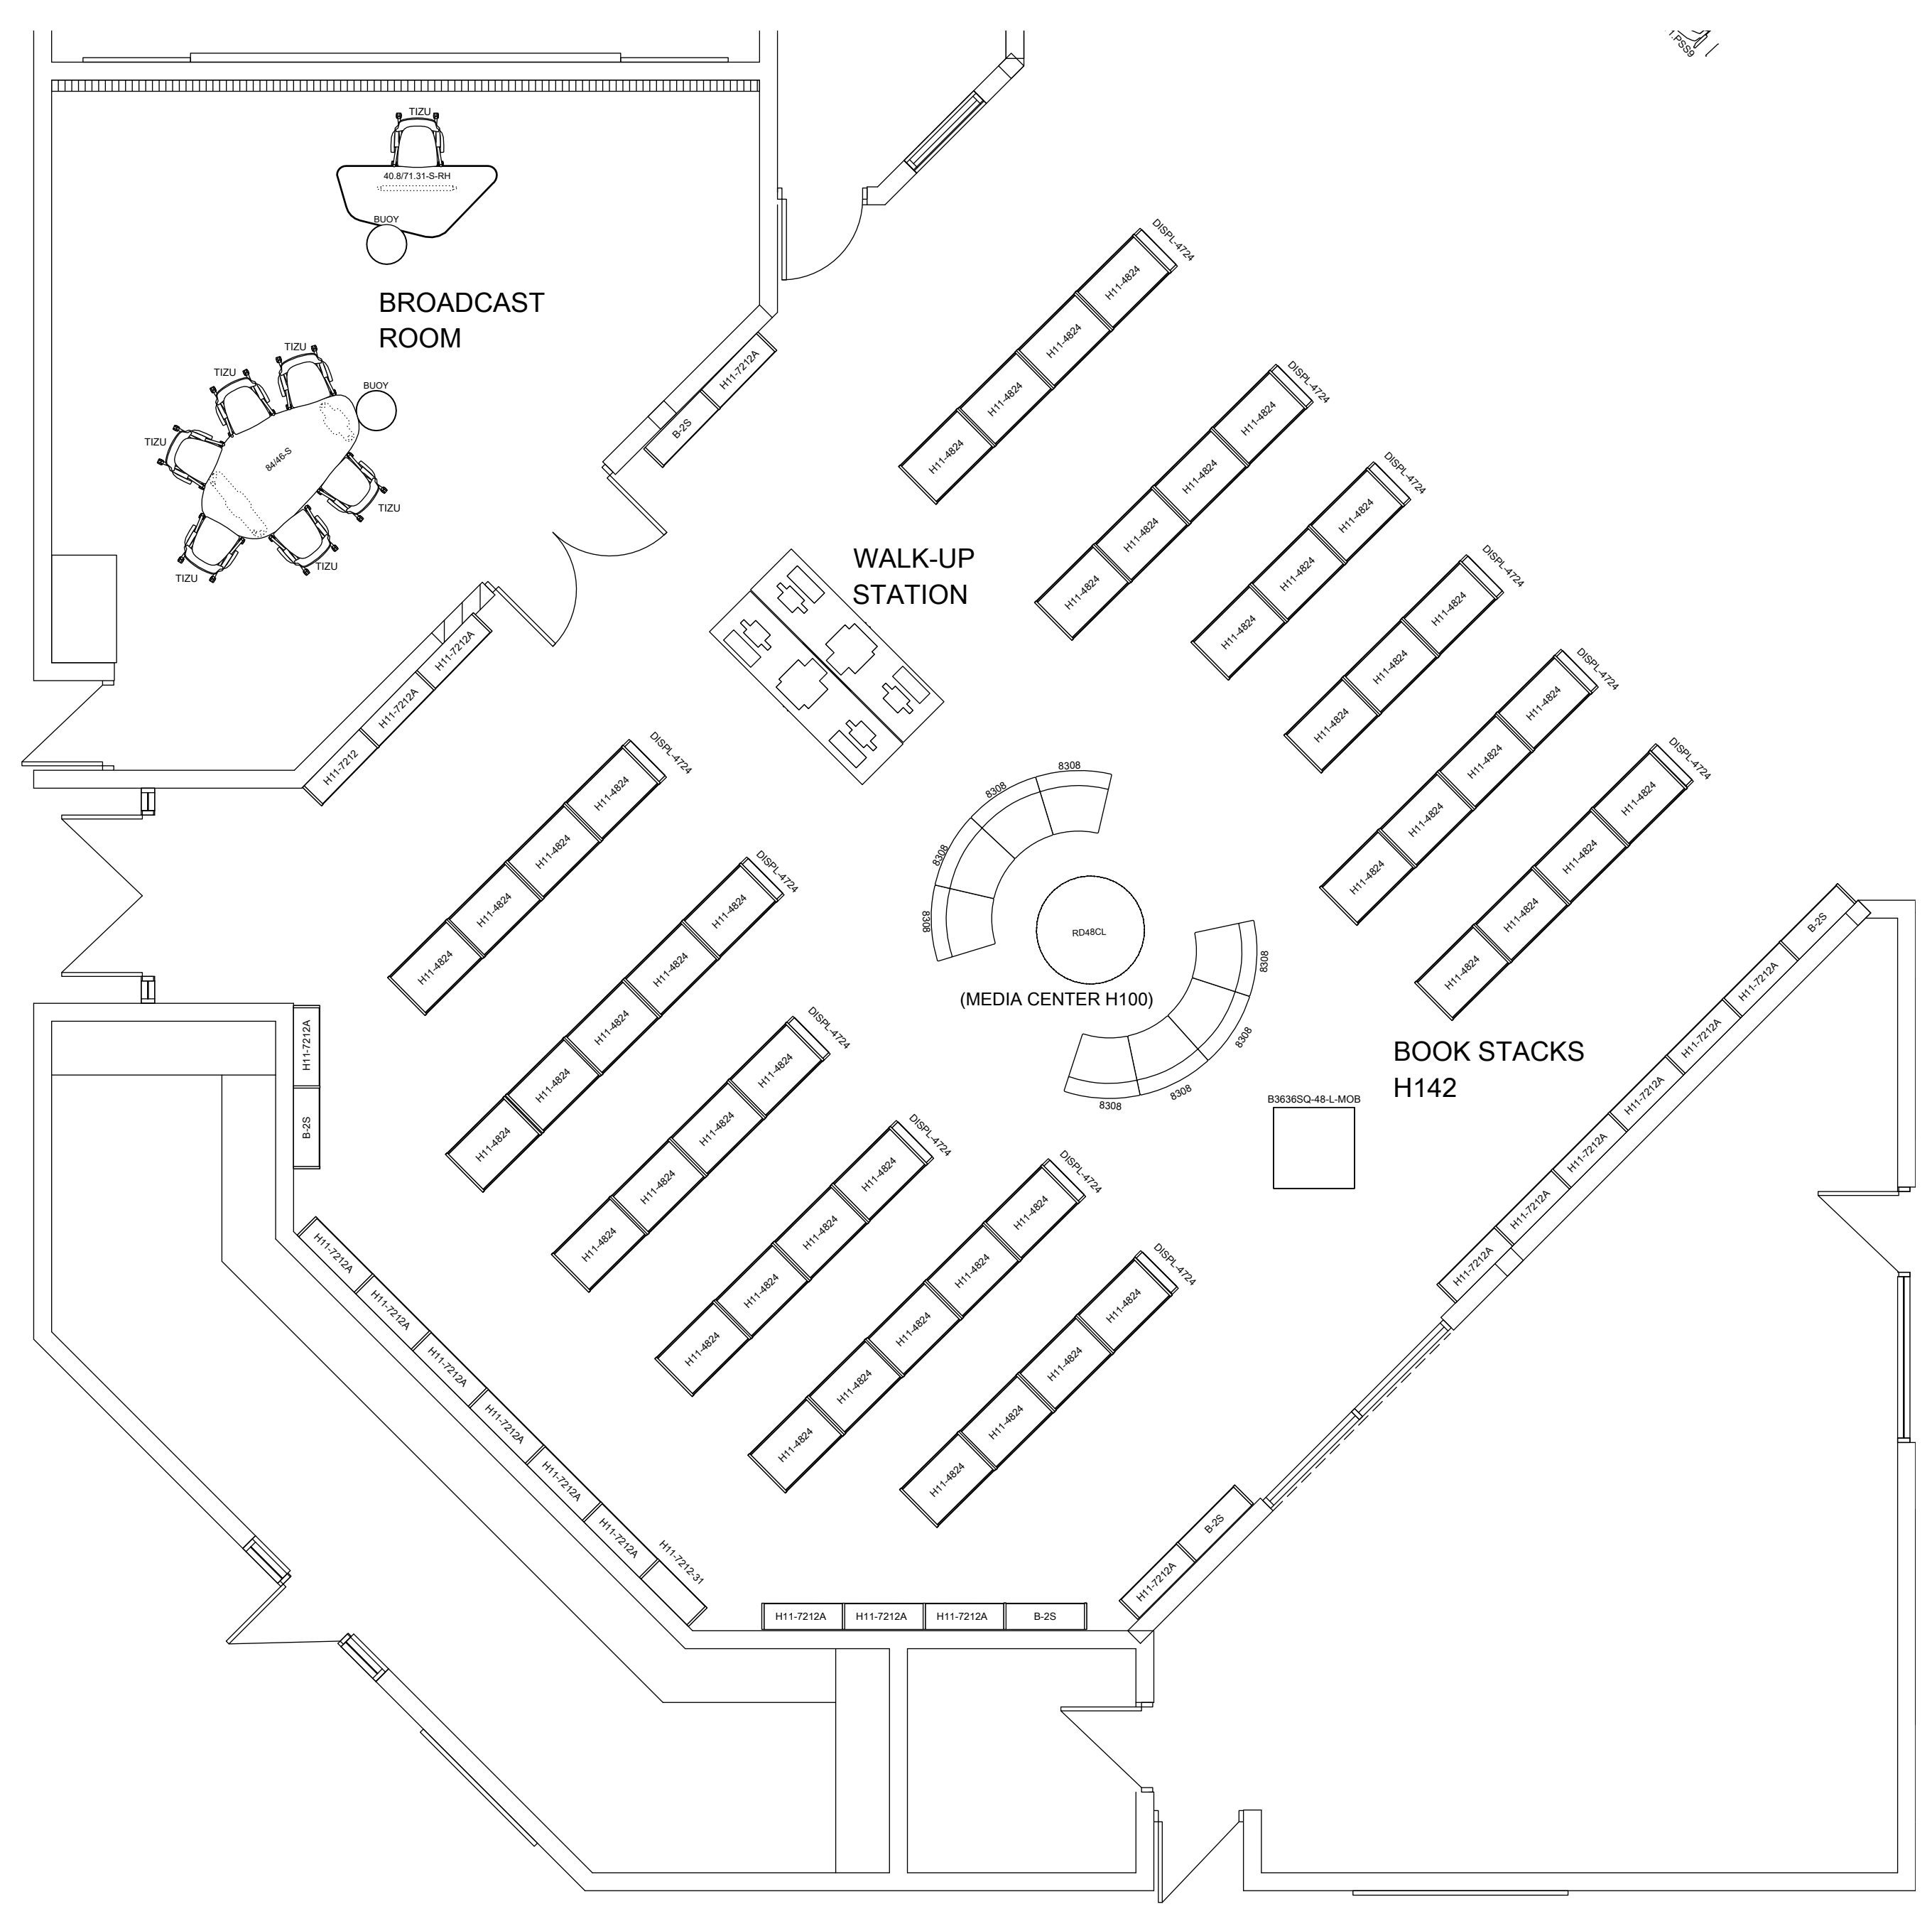


COMPONENT PLAN

Scale-1:61

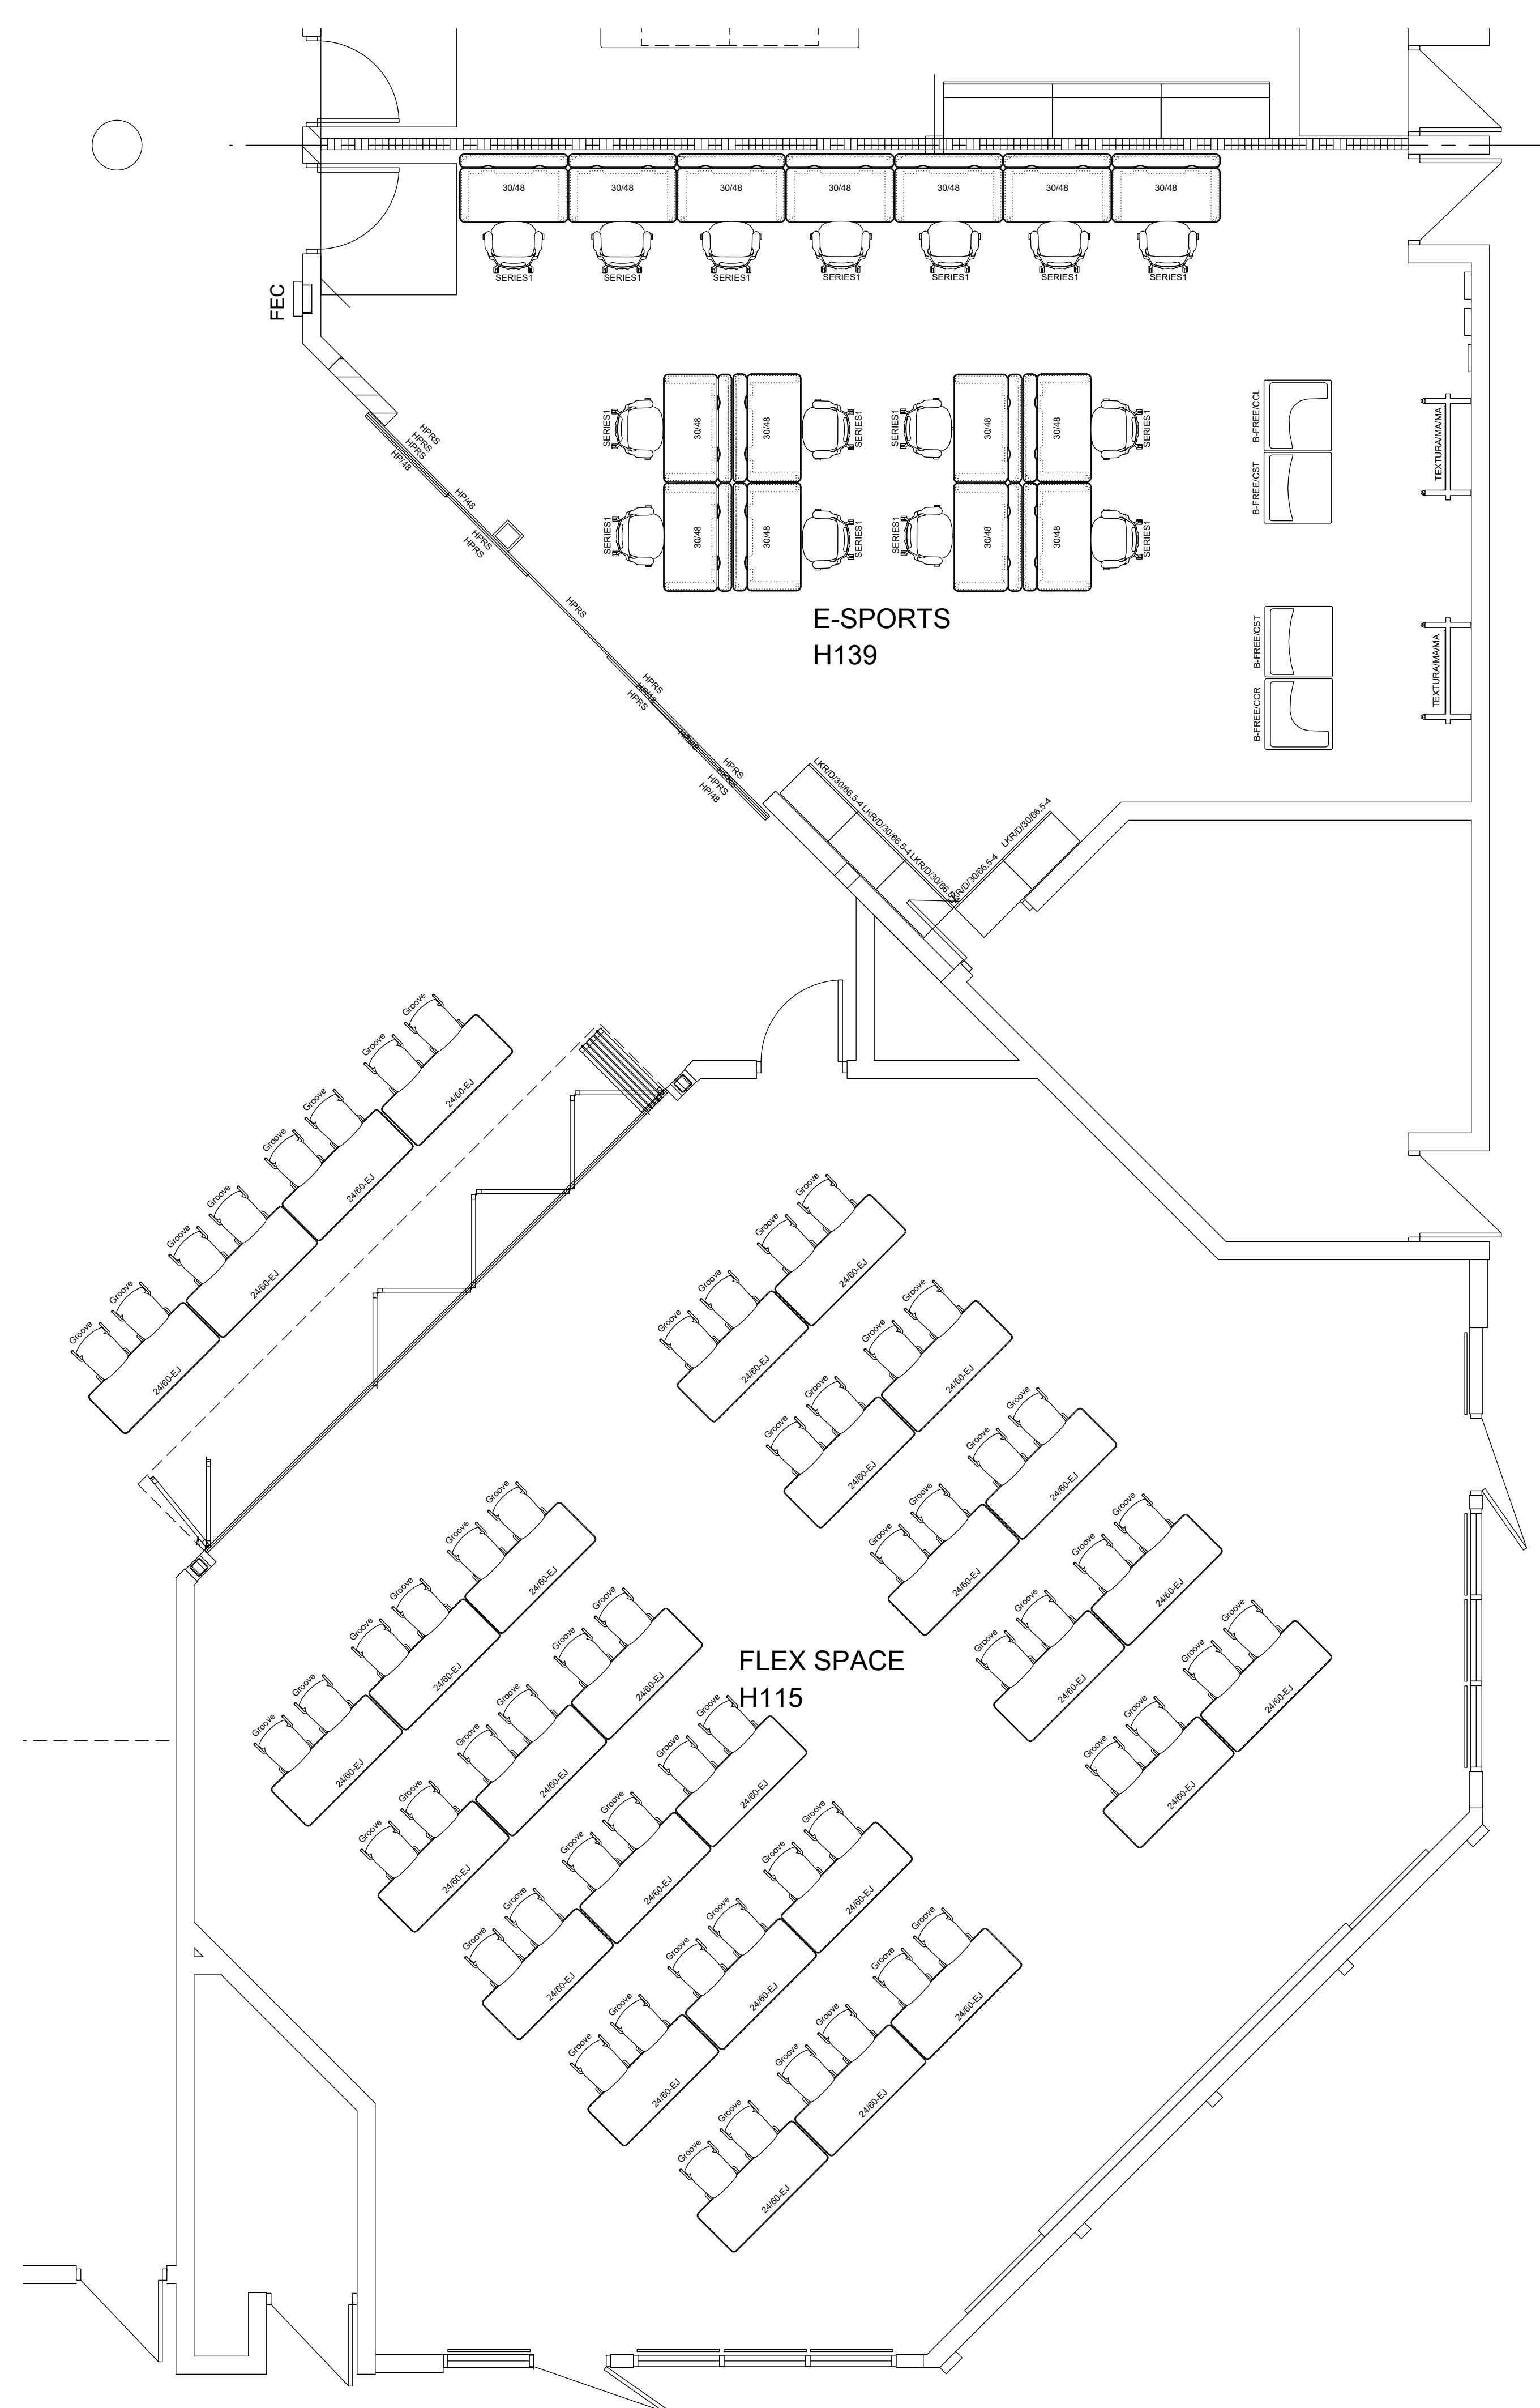

COMPONENT PLAN

Scale 1/4" = 1'

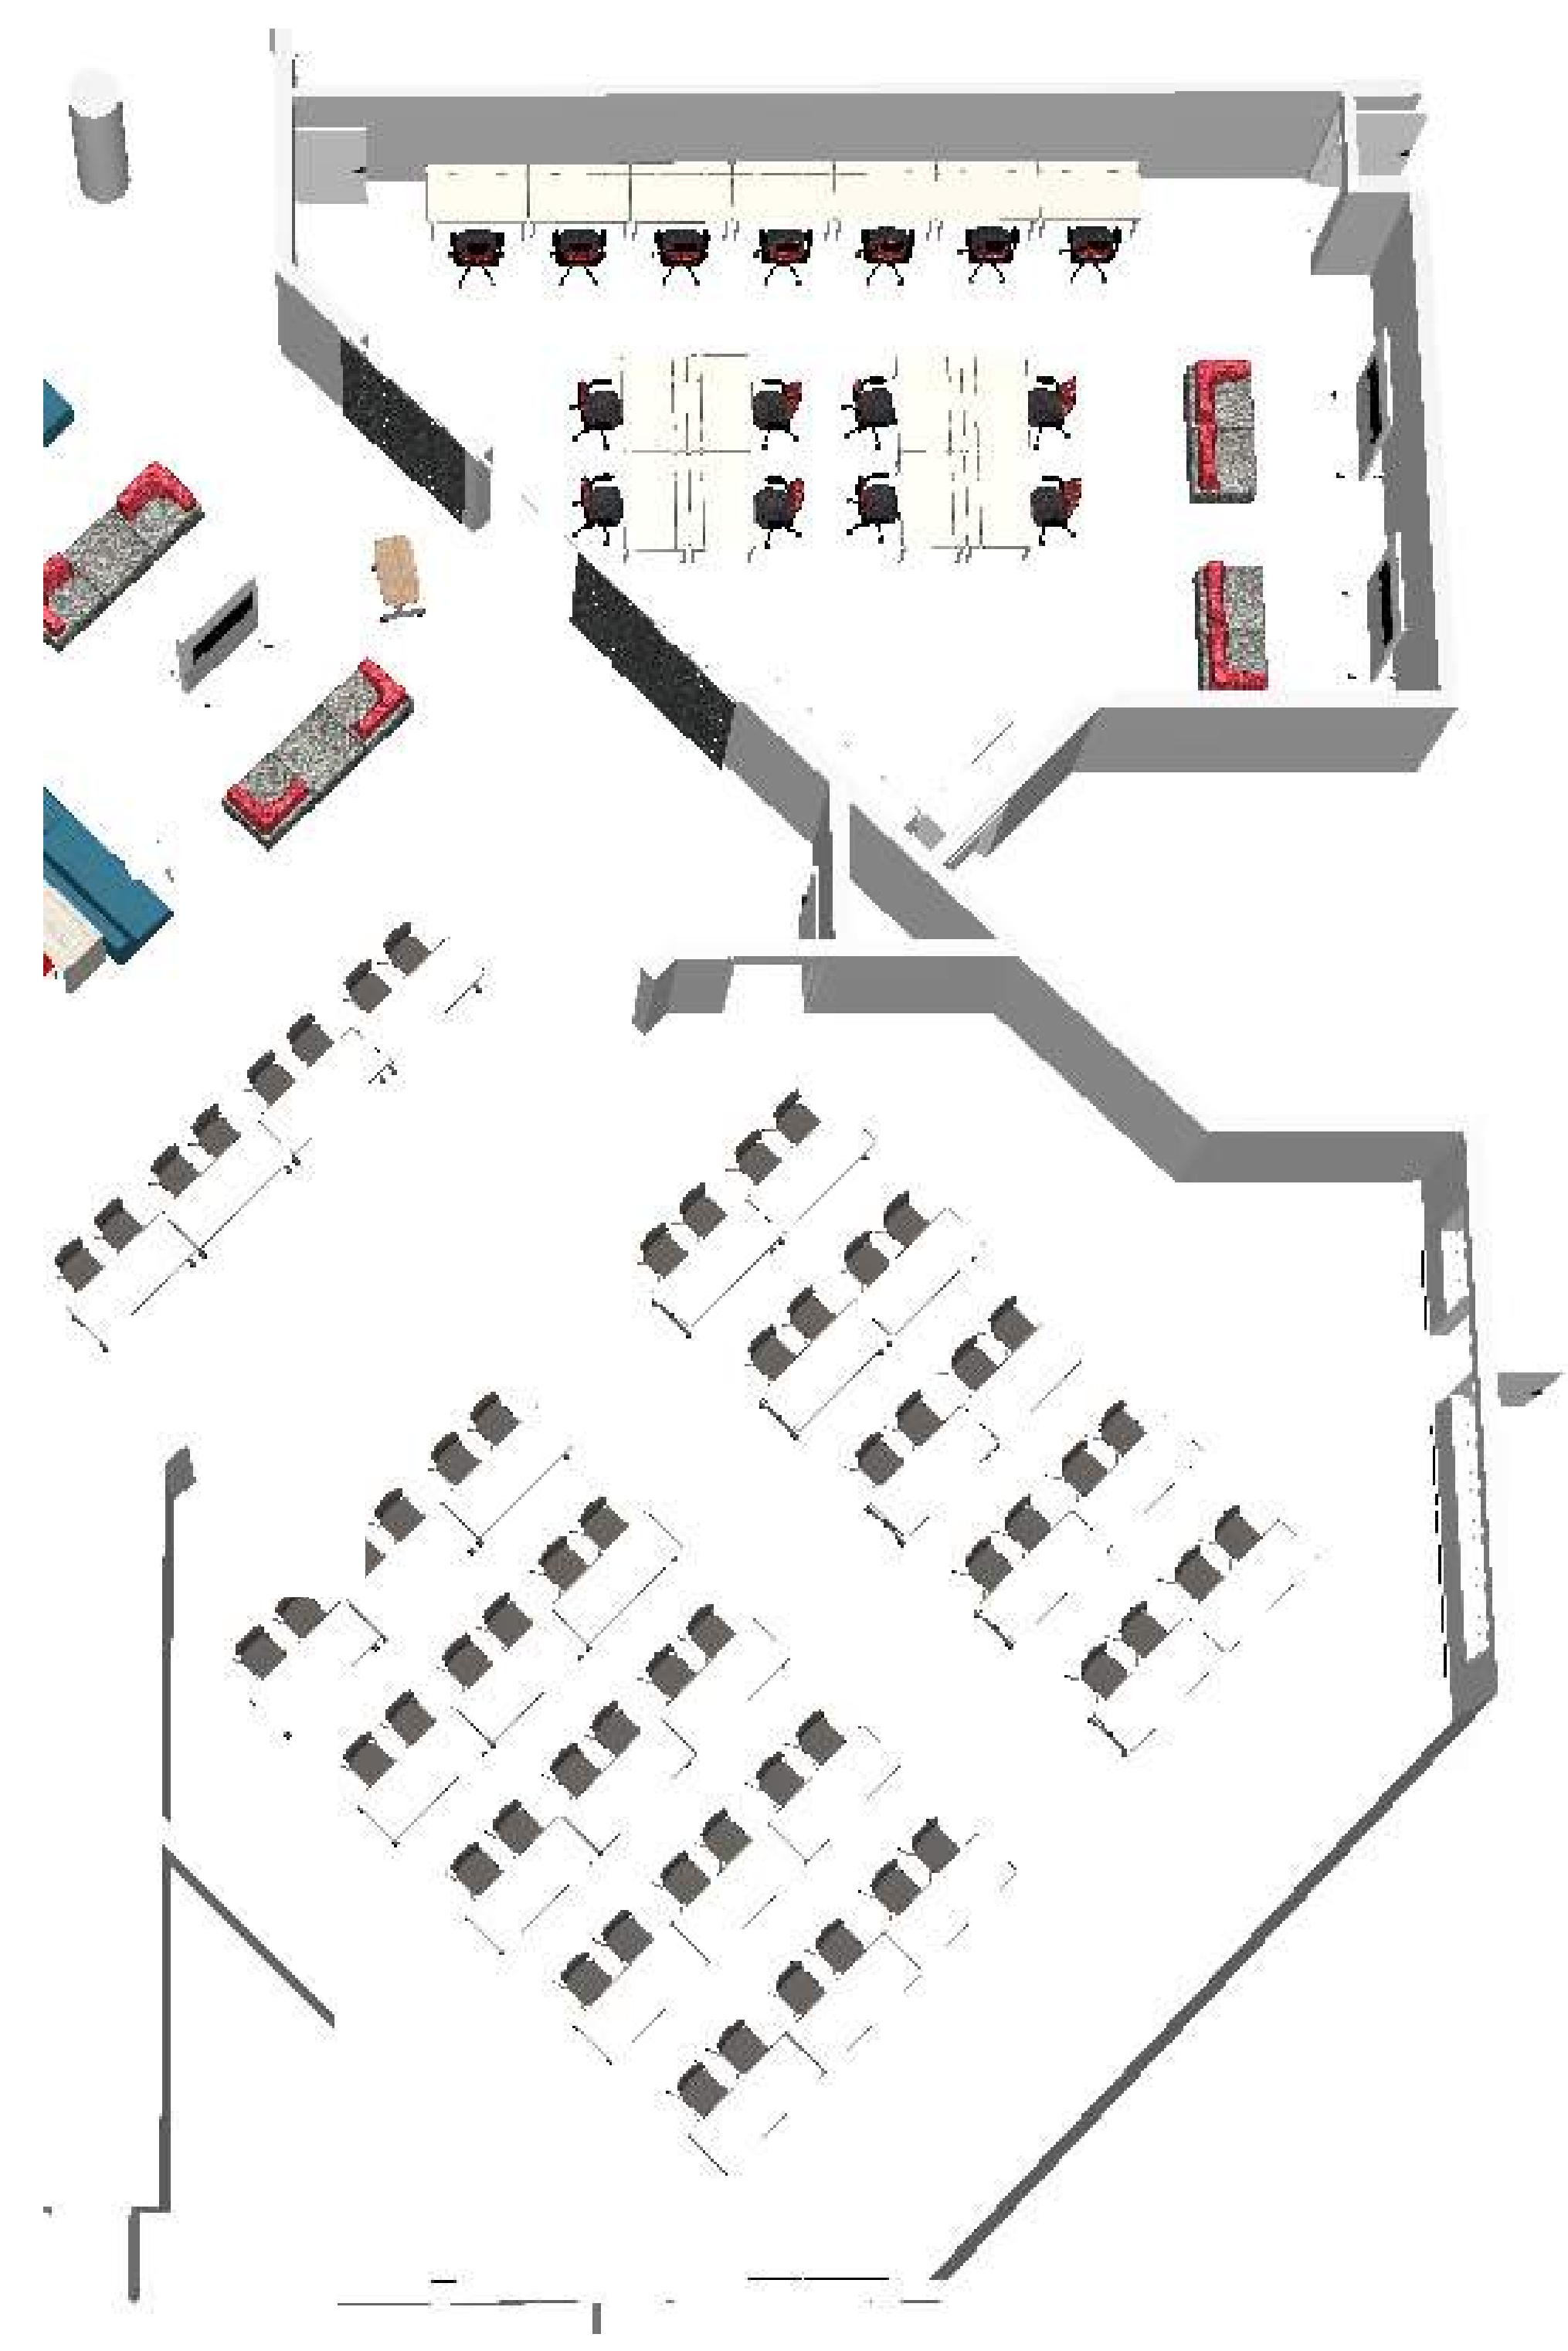


FLEX SPACE



BROADCAST ROOM



WALK-UP STATION

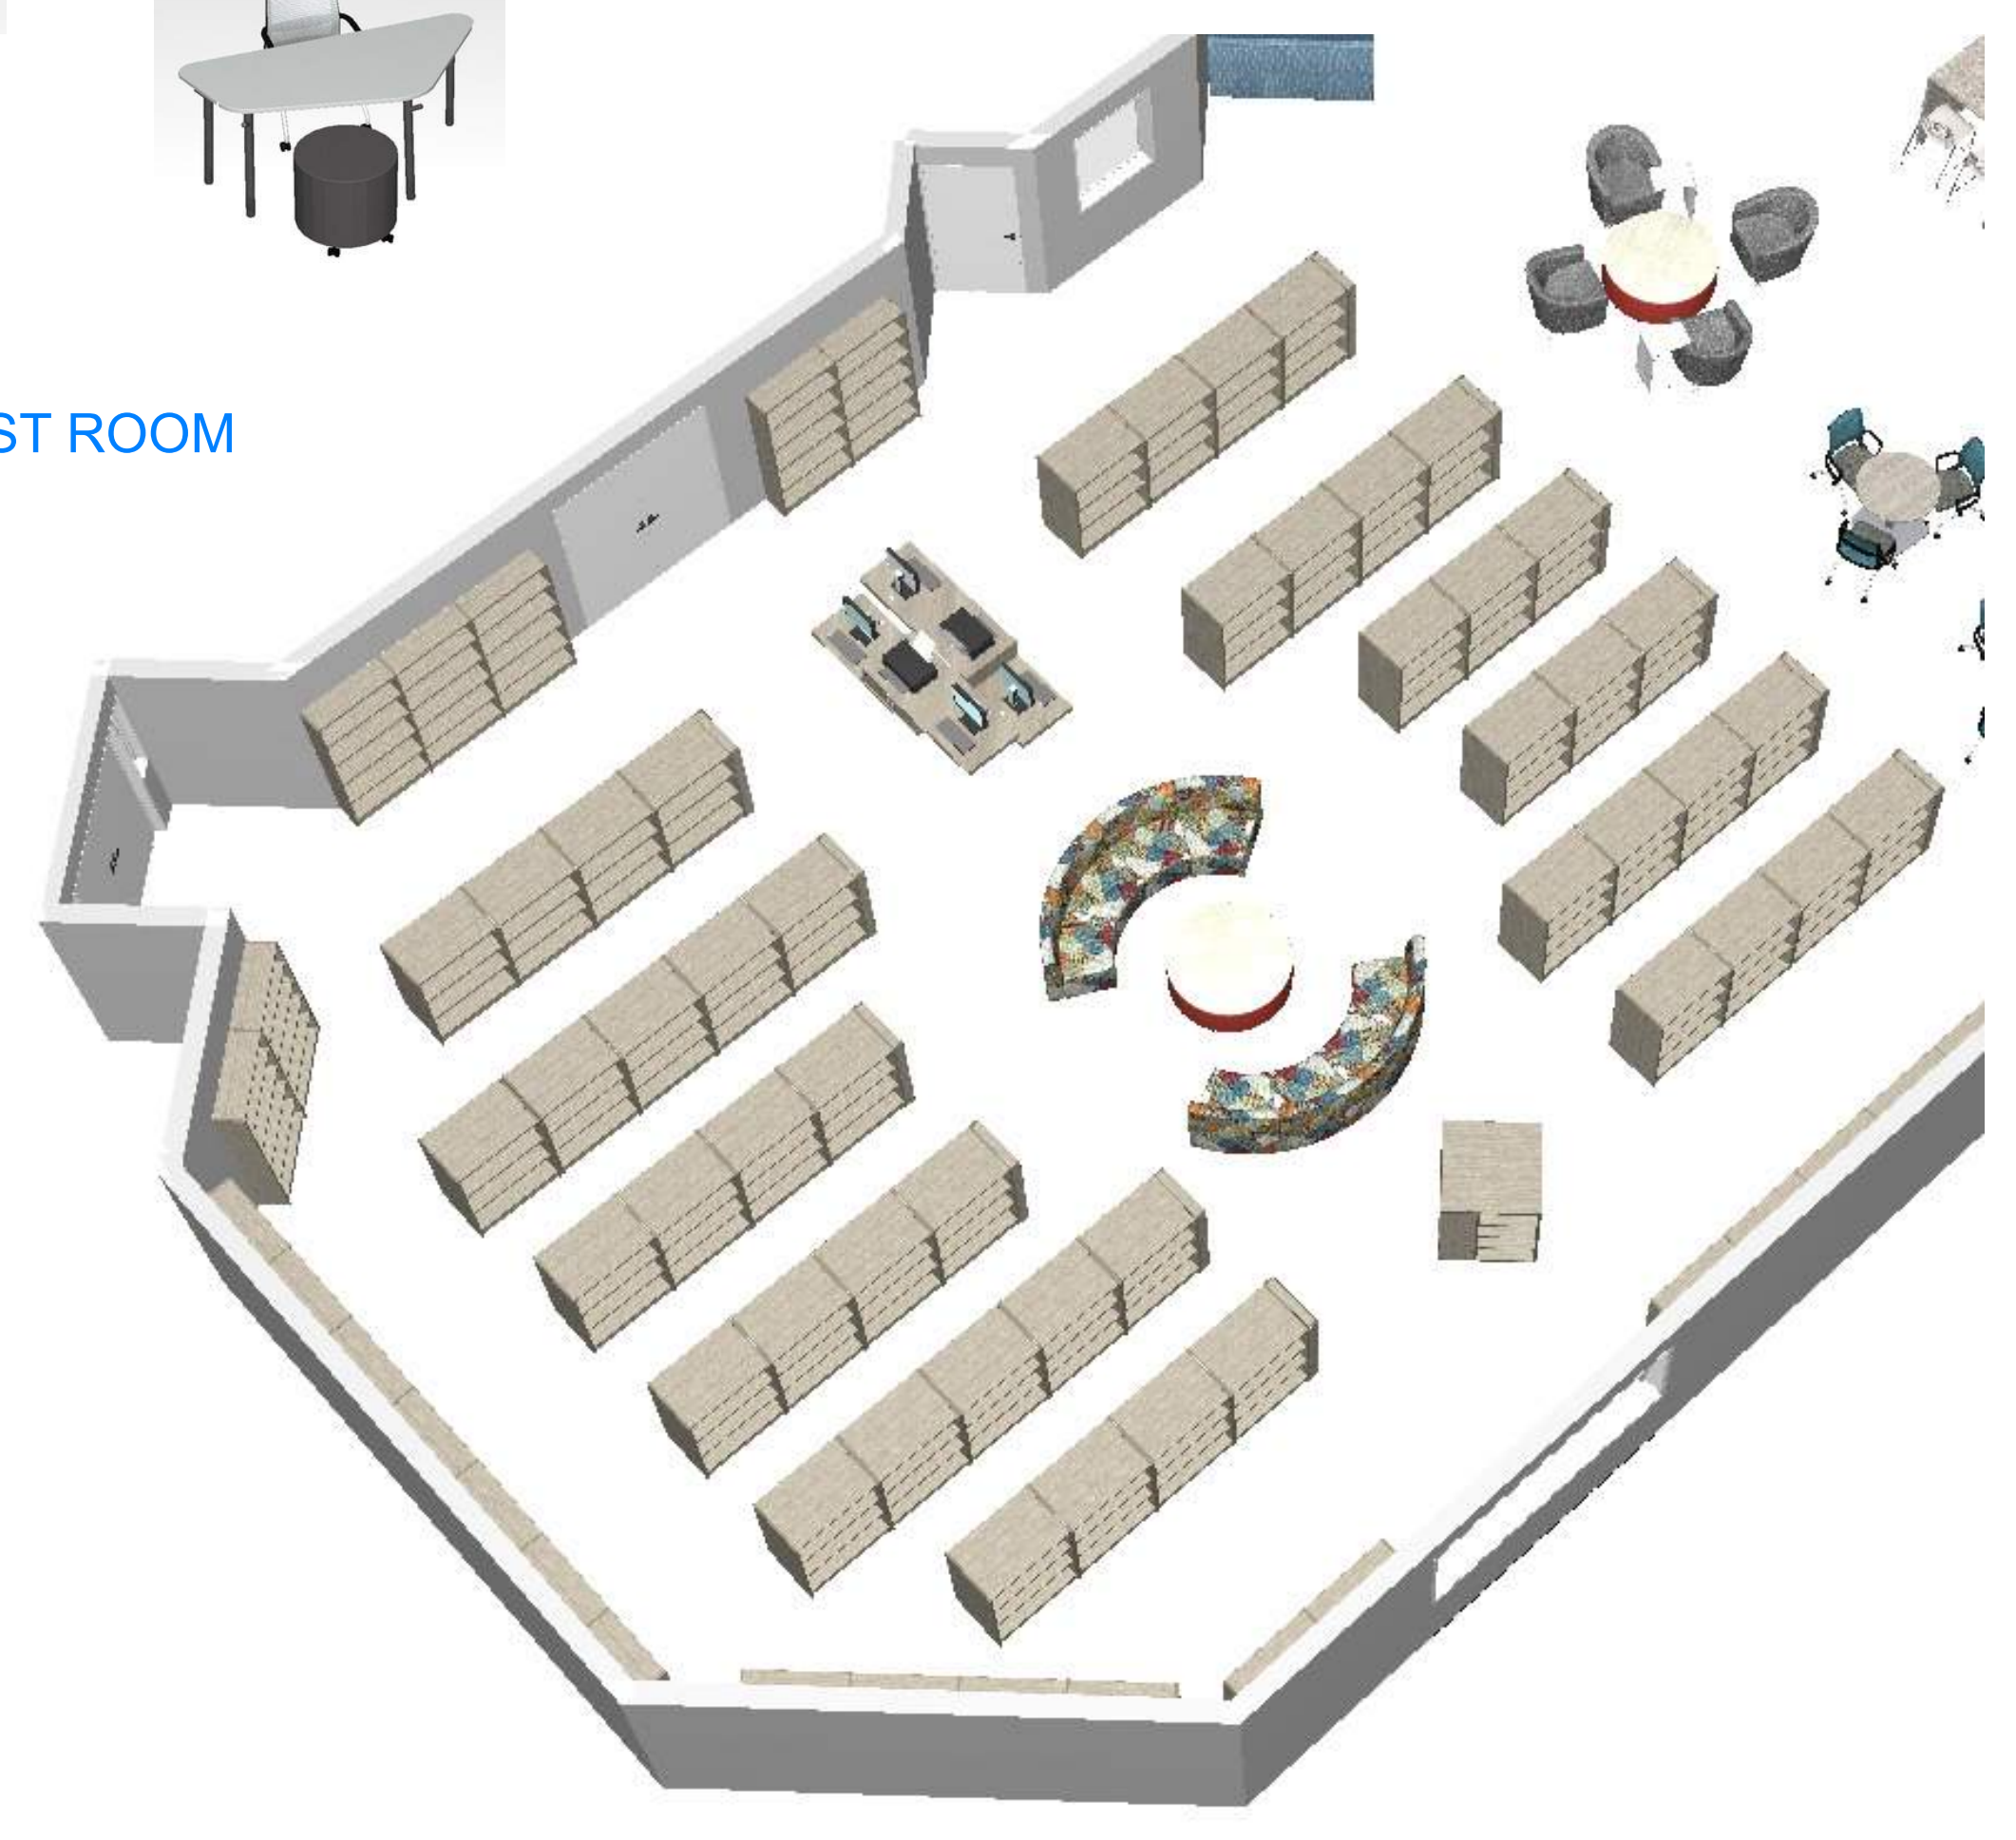

BOOK STACKS




CAGE LOCKERS



ZINTRA SLIDING PANELS - WAMIKA, COLOR TBD



E-SPORTS

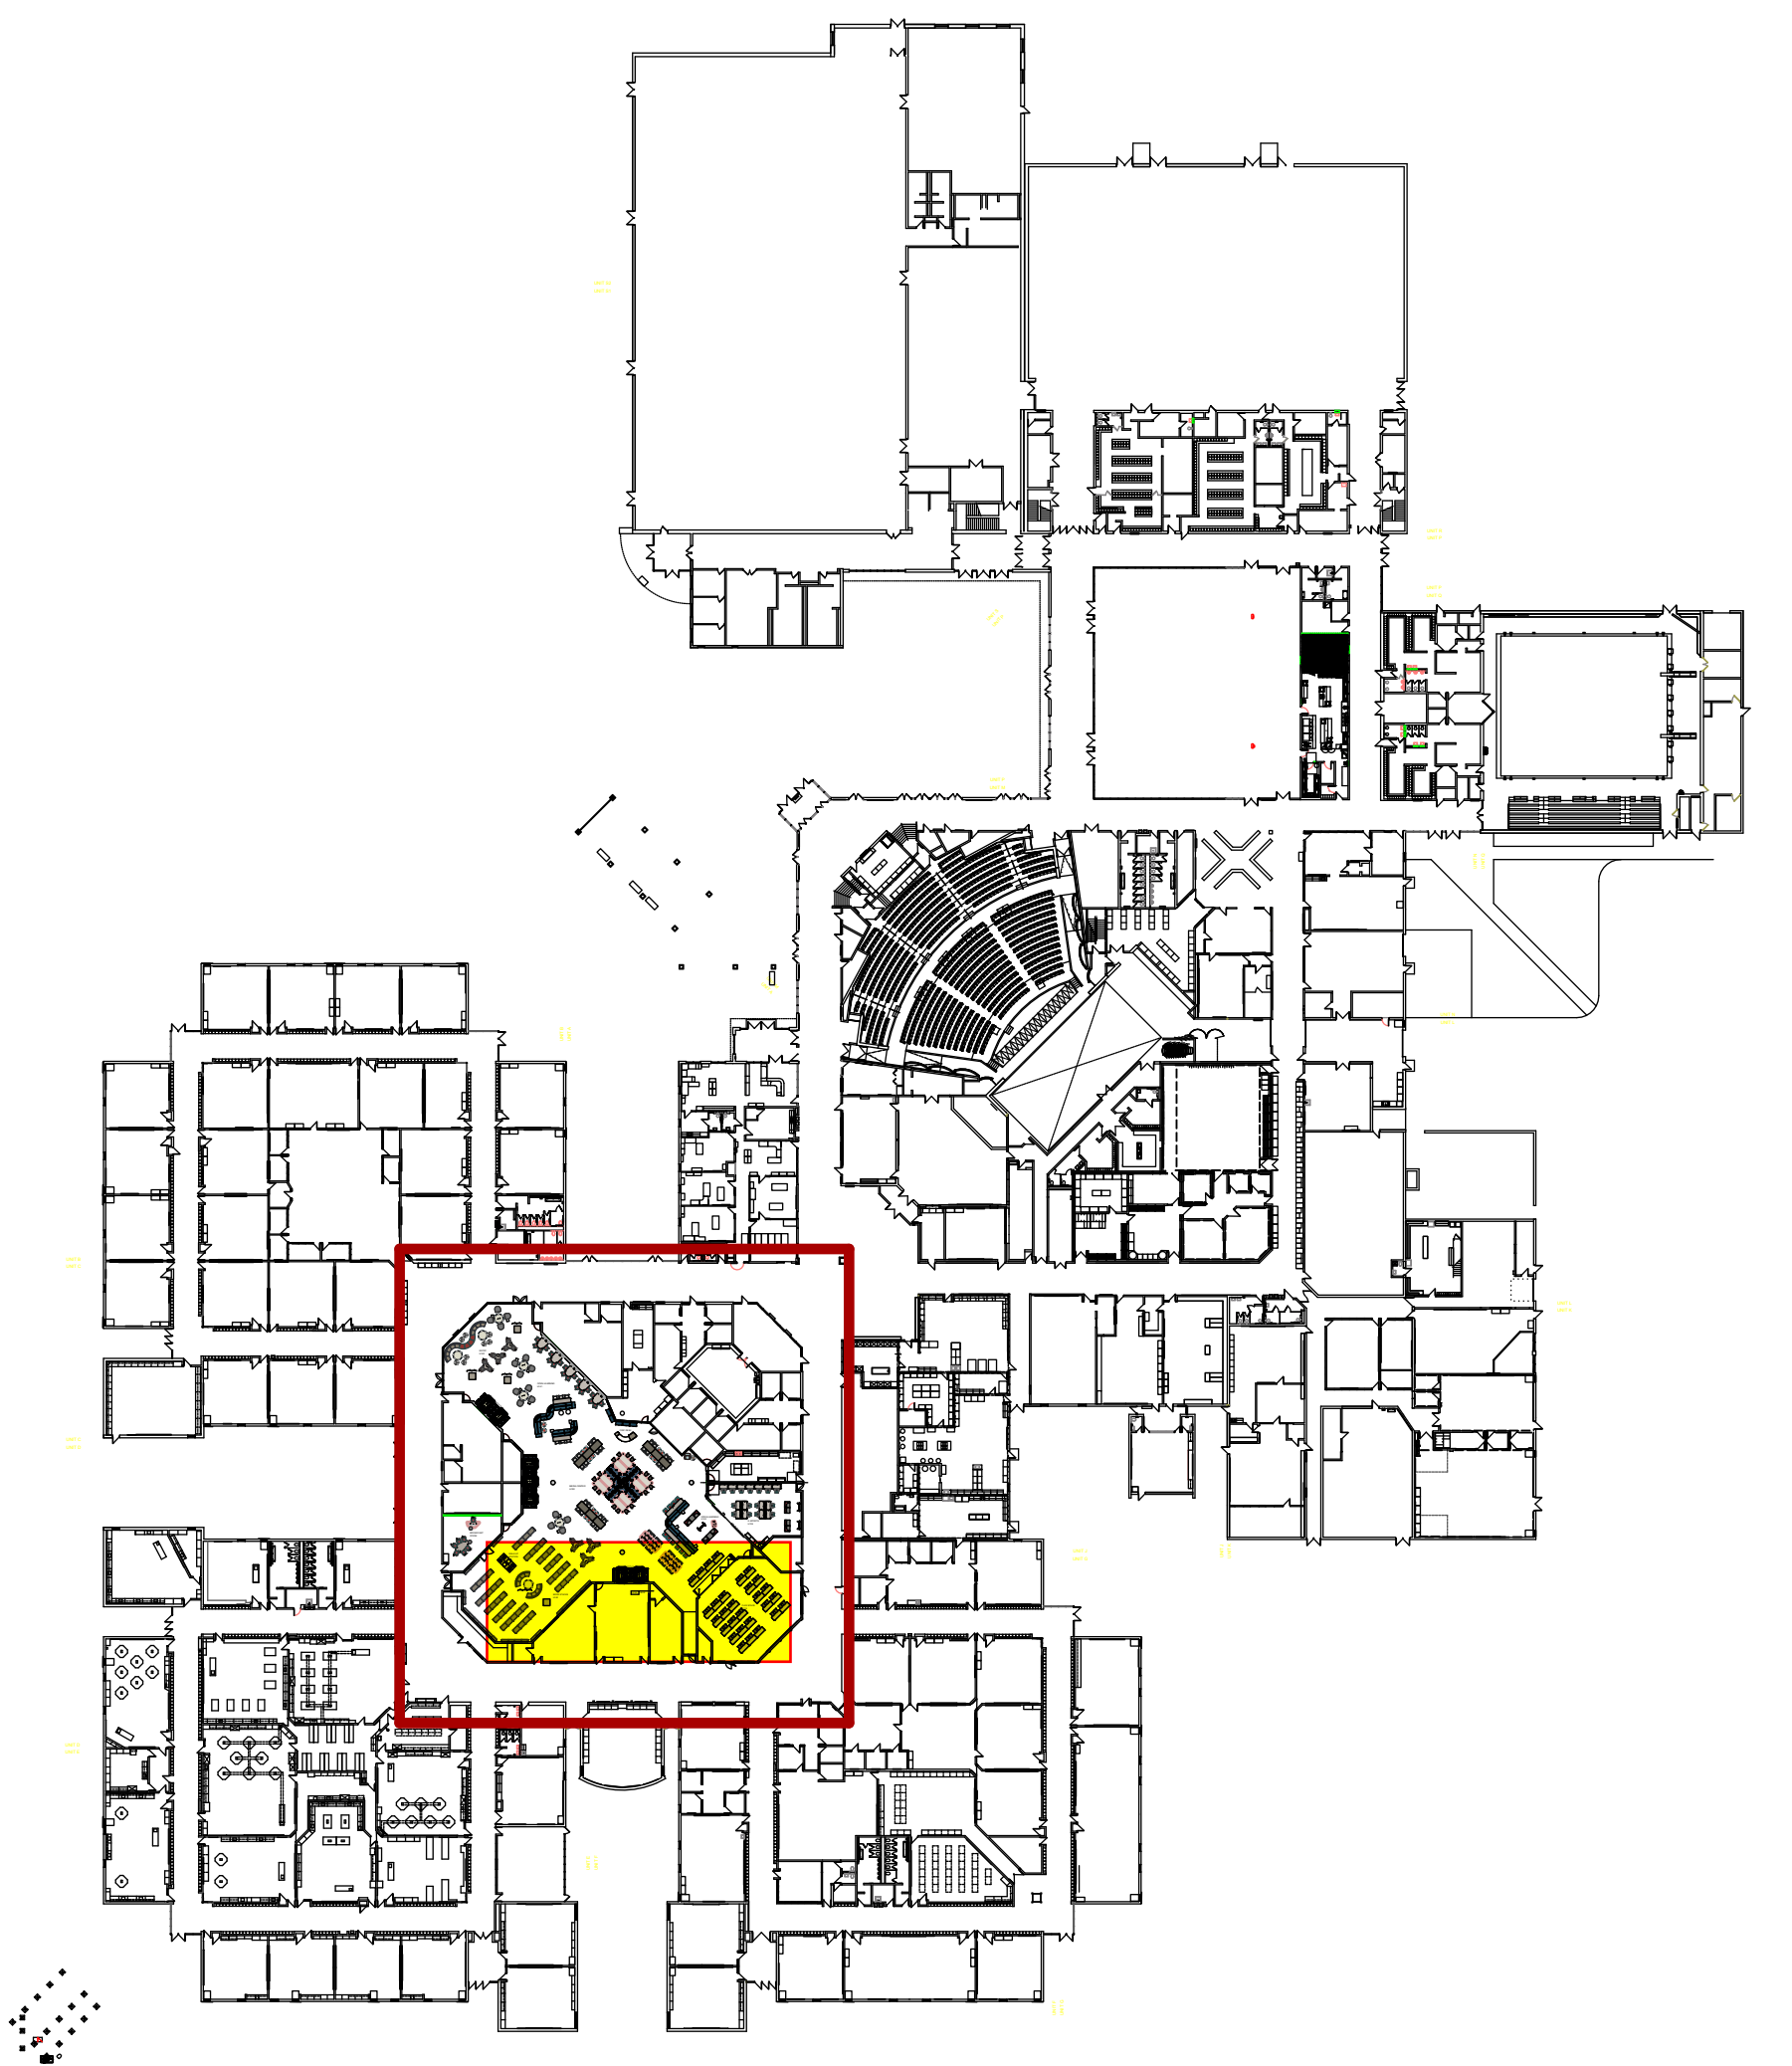

KEY PLAN

**\*\*FINISHES TBD\*\***

**MEDIA CENTER  
GROUND FLOOR  
AUDIT Q#384758**