


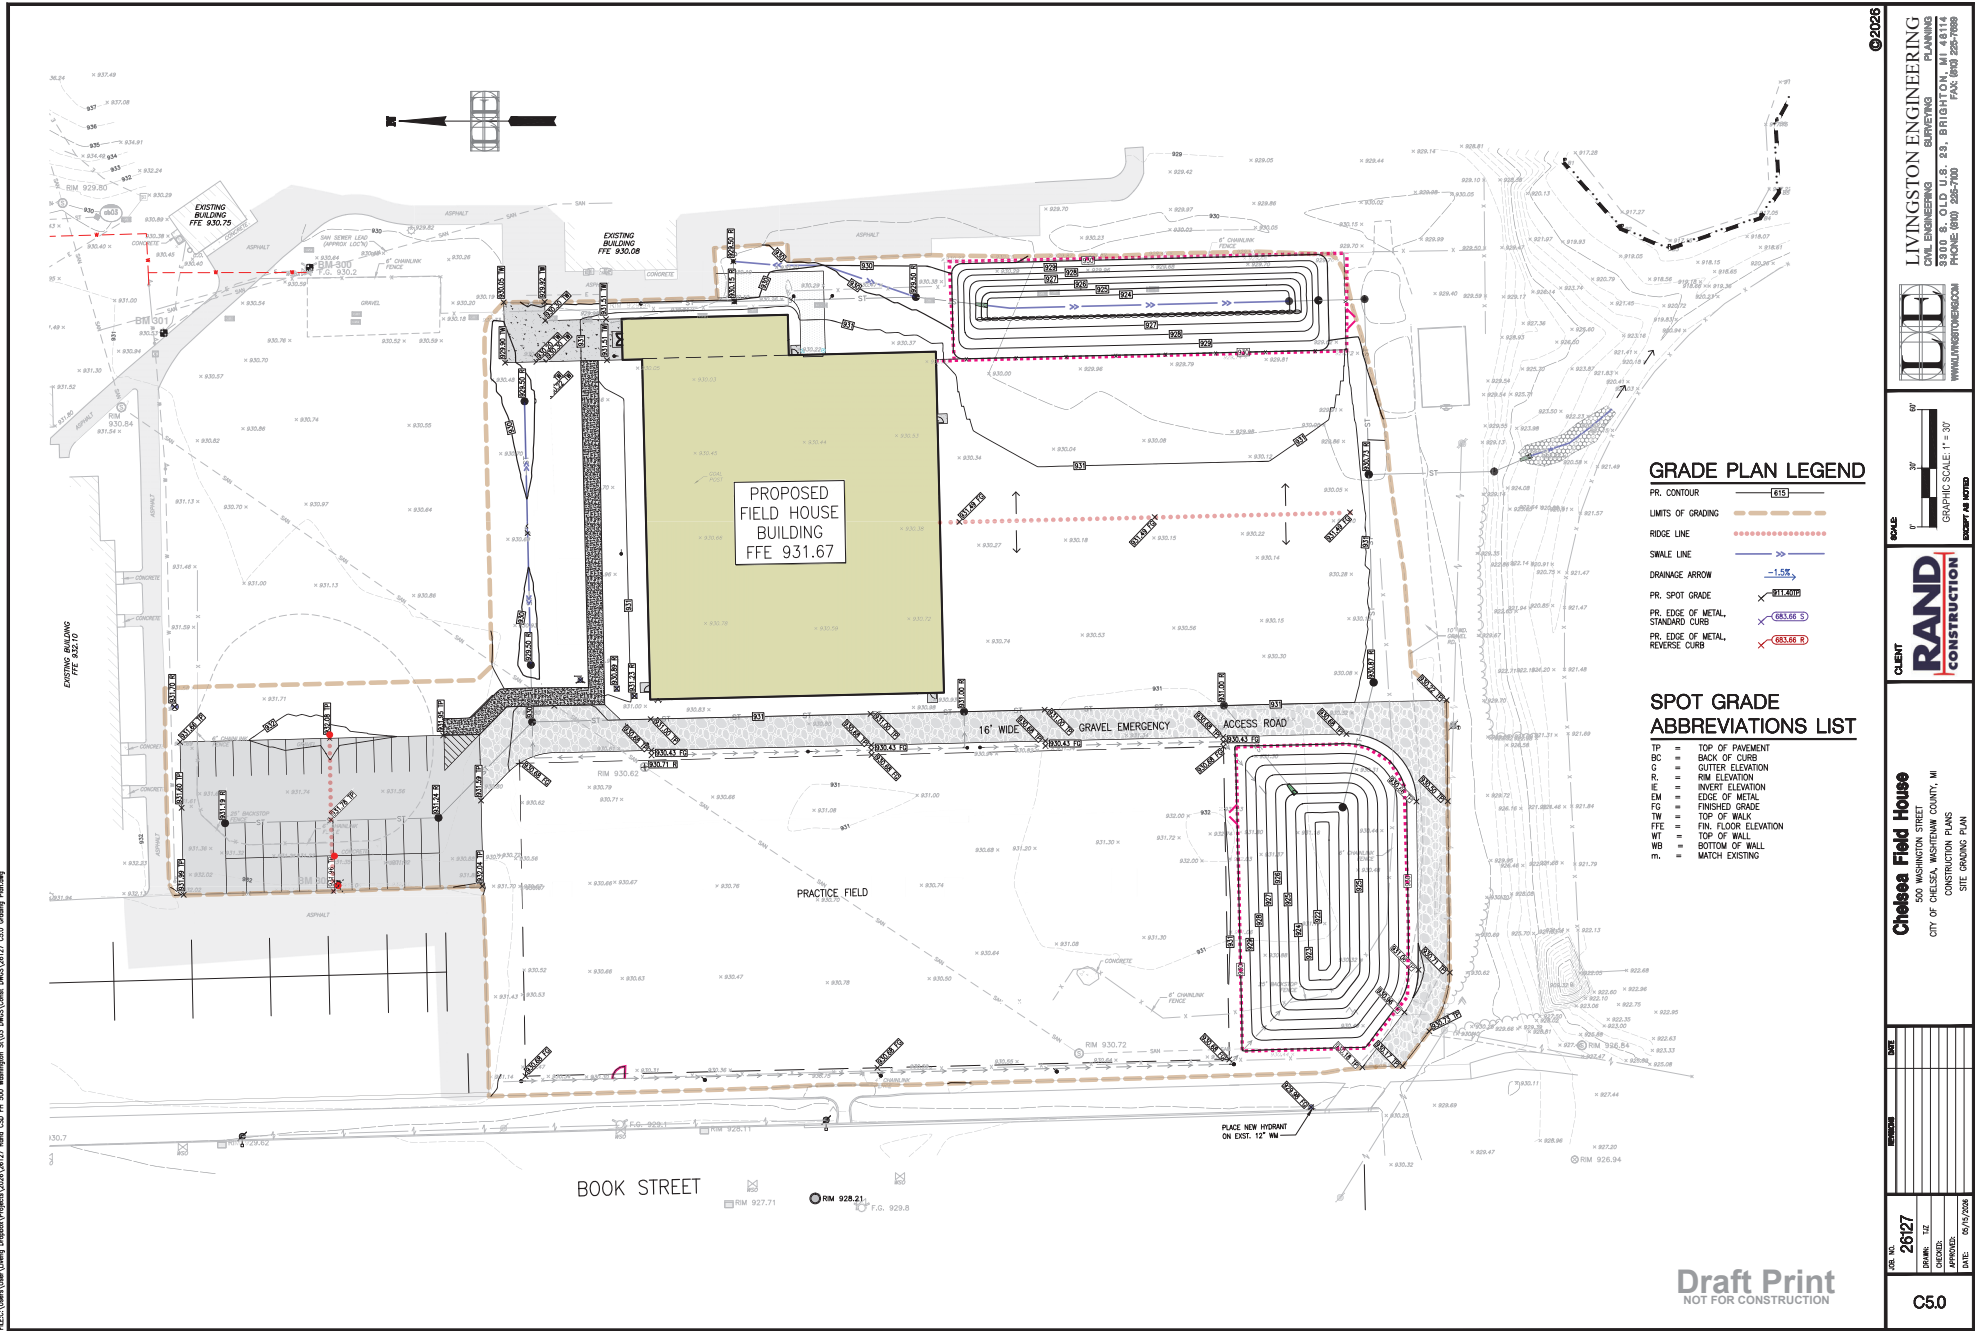


LIVINGSTON ENGINEERING
CIVIL ENGINEERING SURVEYING PLANNING
WWW.LIVINGSTONENGINEERING.COM



500 WASHINGTON STREET
CONSTRUCTION PLANS
SITE GRADING PLAN

NO.	DATE	REVISION


C50