






SITE AERIAL

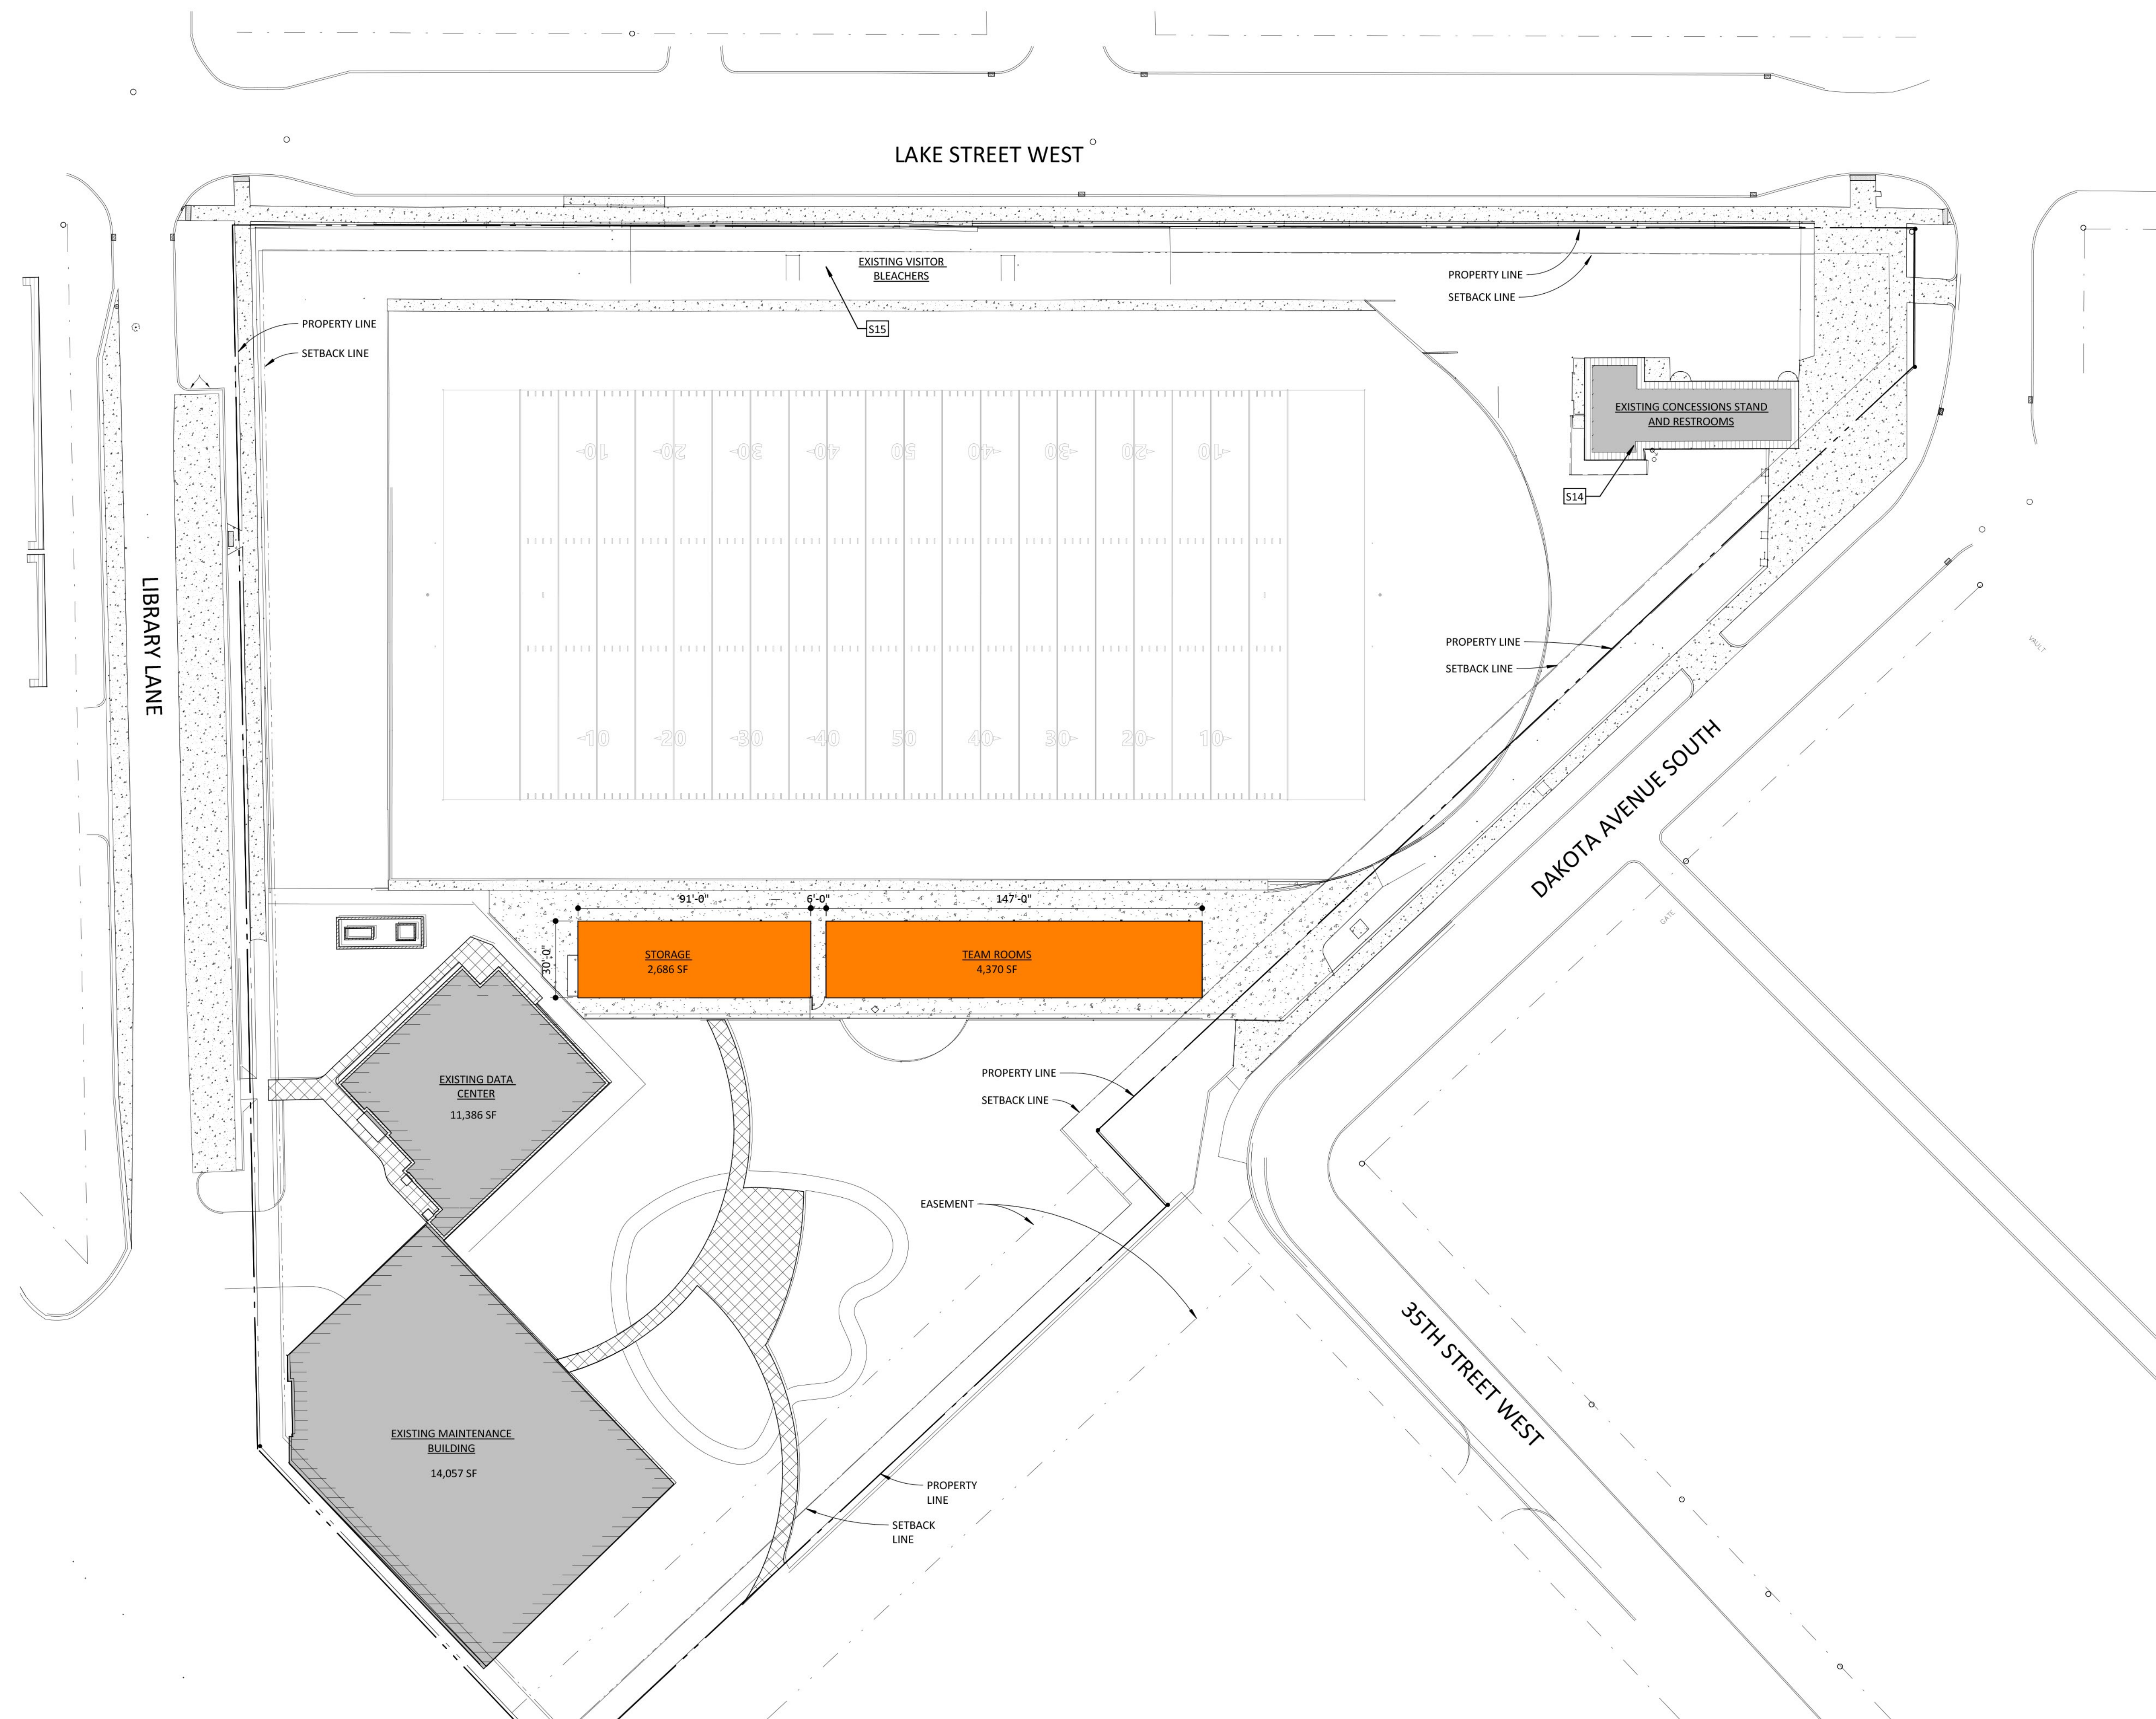



1 ARCHITECTURAL SITE PLAN
 A1.7 1/32" = 1'-0"

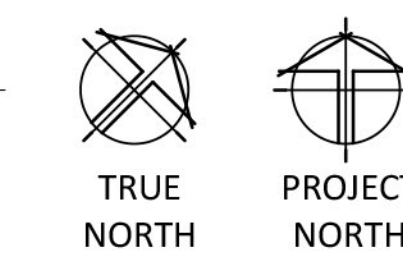


ARCHITECTURAL SITE PLAN

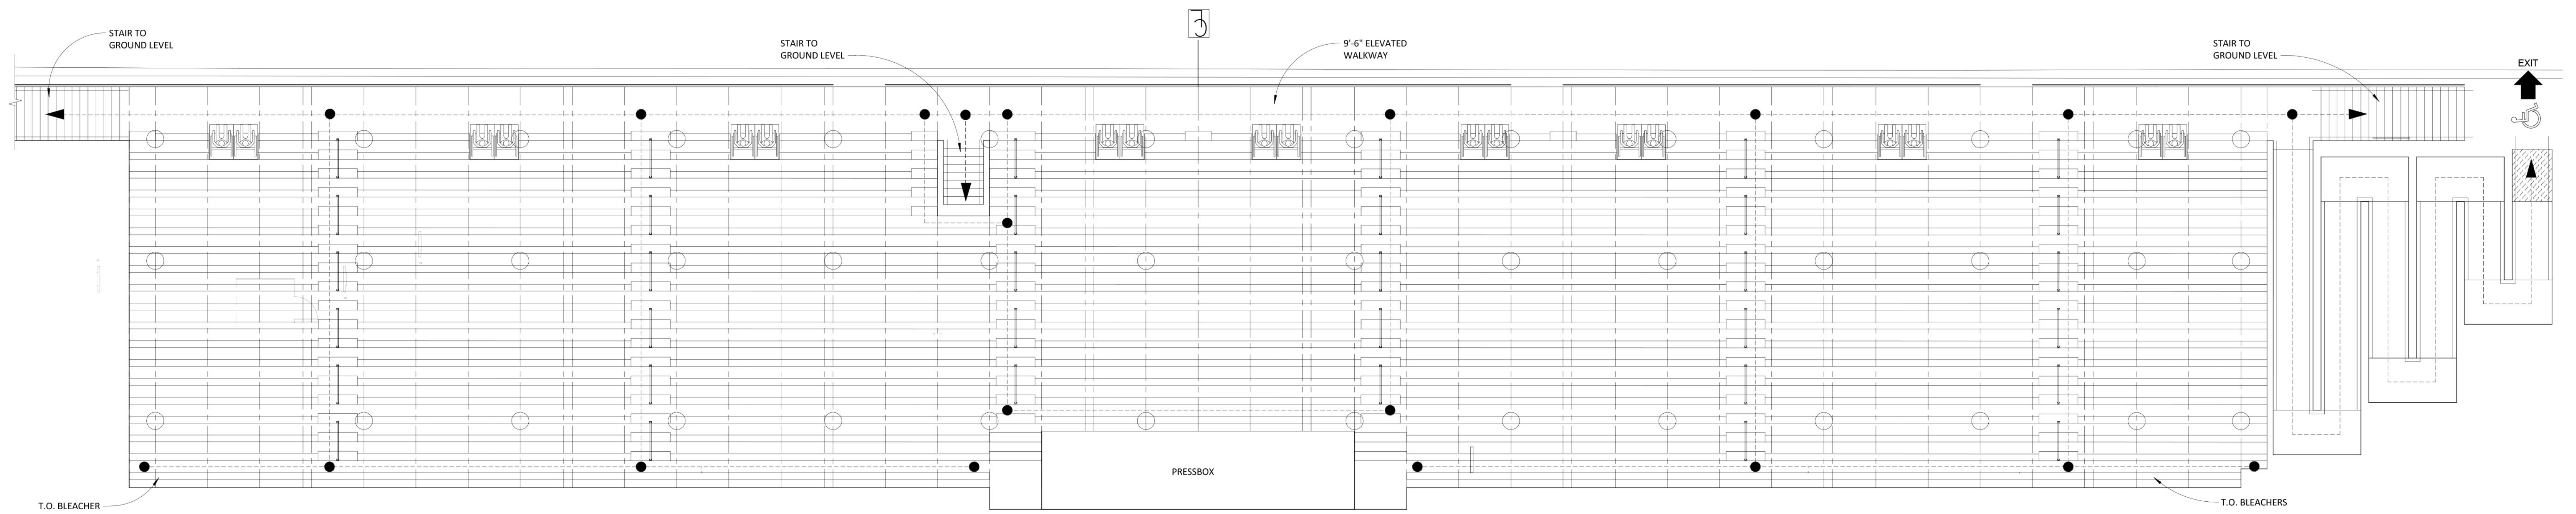

2
P02 BLEACHER LEVEL PLAN
1/8" = 1'-0"

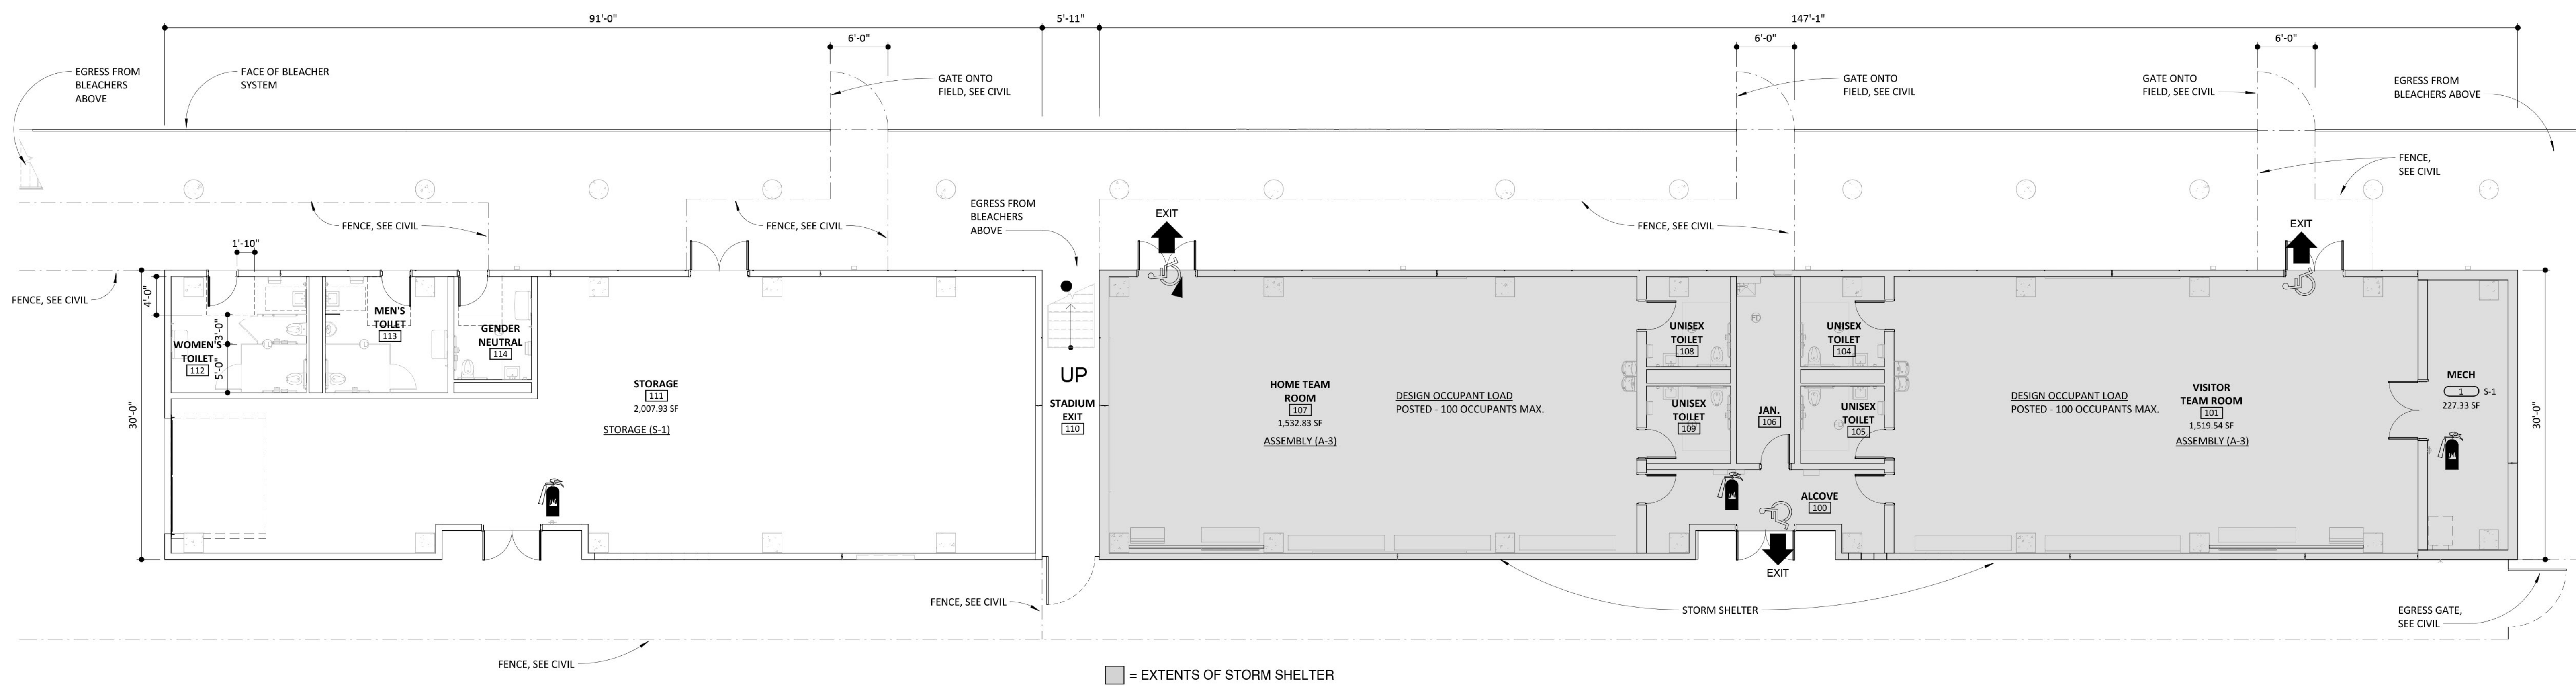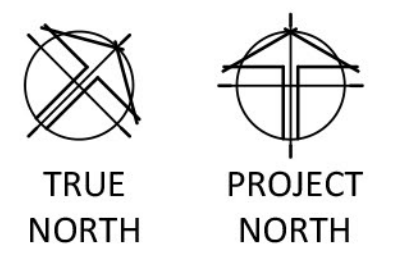

1
P02 FIRST LEVEL PLAN
1/8" = 1'-0"

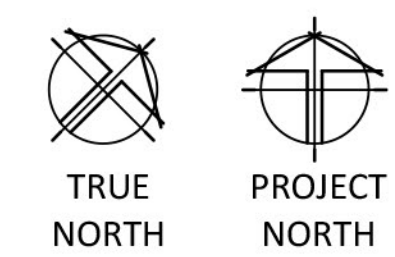

BLEACHER & FIRST LEVEL PLANS



PROPOSED MATERIALS



FRONT VIEW RENDERING



REAR VIEW RENDERING