

RFP

East Lansing HS

10.16.2025





SCHEDULE

RFPs:

- Due from vendors November 20, 2025
- Review RFPs November 20-28, 2025
- Submit to Board December 1, 2025

BOE Meeting:

- December 8, 2025

Issue POS : Early February, once we have BOE approval


Installation: June 1, 2026

FLOOR PLAN

Program

Lower Dining
Upper Dining
Waiting Area
Clerk
Security
Office 112
Registrar Office 113
Conference Room 114
Office 119
Office 120
Office 121 (Principal)

	Public Occupied
	Admin Furniture
	Cafeteria

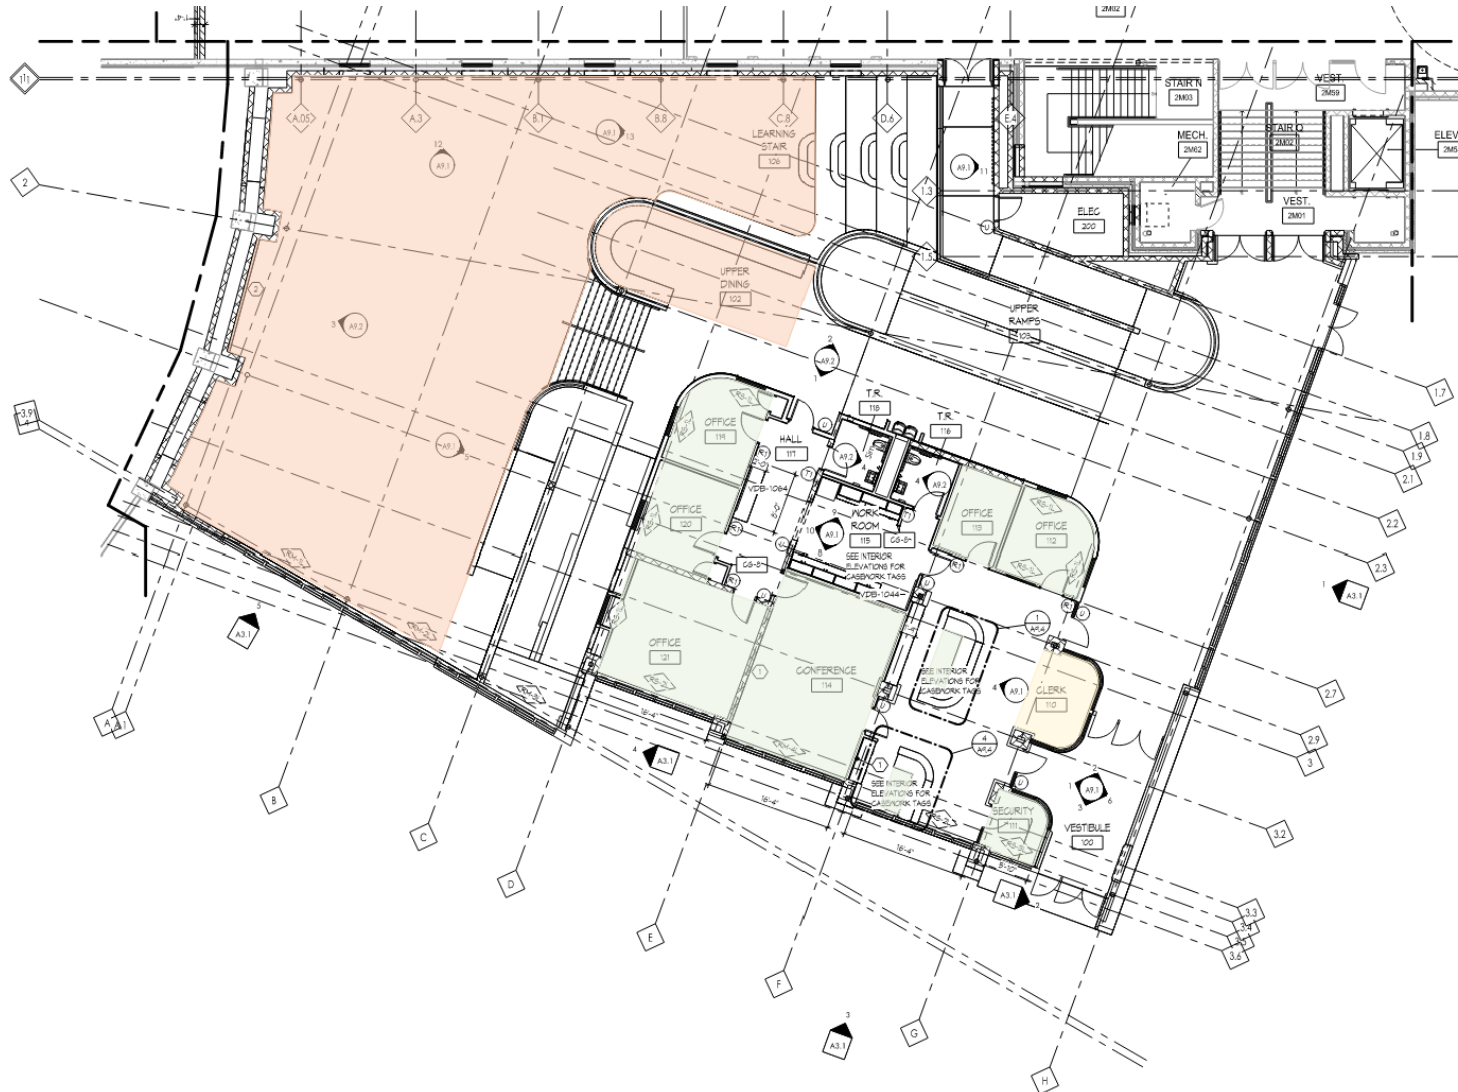


FINISHES

Casework

Cabinets:



Counter Tops:

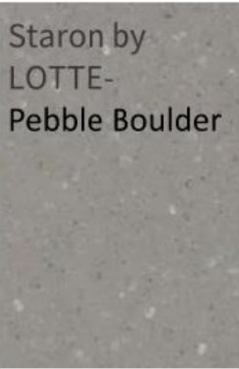

Doors & Beams:



Epoxy Floor:
Sherwin Williams
Deco Flake-
Blue Shadow



Restroom

Tile Bar: Colorplay inflex
4.5" x 18"



Color Palette

SW 7004
Snowbound

SW 7037
Balanced
Beige

Door/Trim

SW 9054
Little Boy Blu

SW 6239
Upward

SW 9177
Salty Dog

EL Blue


Walls

Wallcovering: Design Tex-Hester




Acoustics

Momentum :
Pindrop- Crosscut

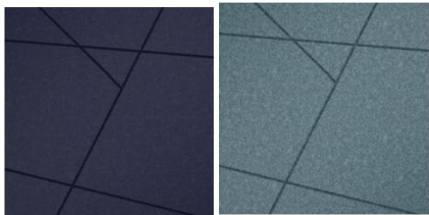


Zintra :
Baffles

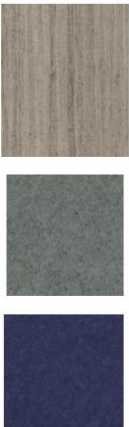


Zintra :Sticks

Flooring


Carpet:
Interface: Etched & Threaded
E612 Wheat

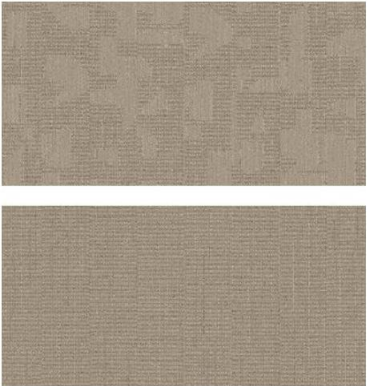


Walk-off Carpet:
Interface- Step Repeat
SR699 Granite

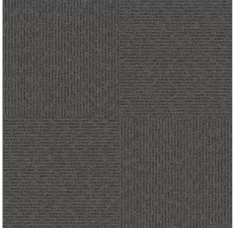

Flotex:
Triad Platinum

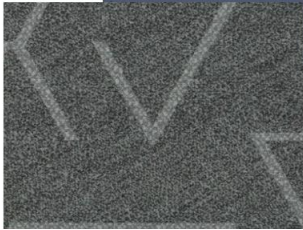

Rubber:
Noraplan-unita
7119 Wet-N-Dry

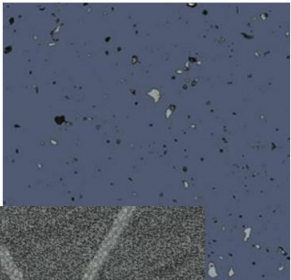


Polished Concrete:
Deep Grind



RENDERINGS



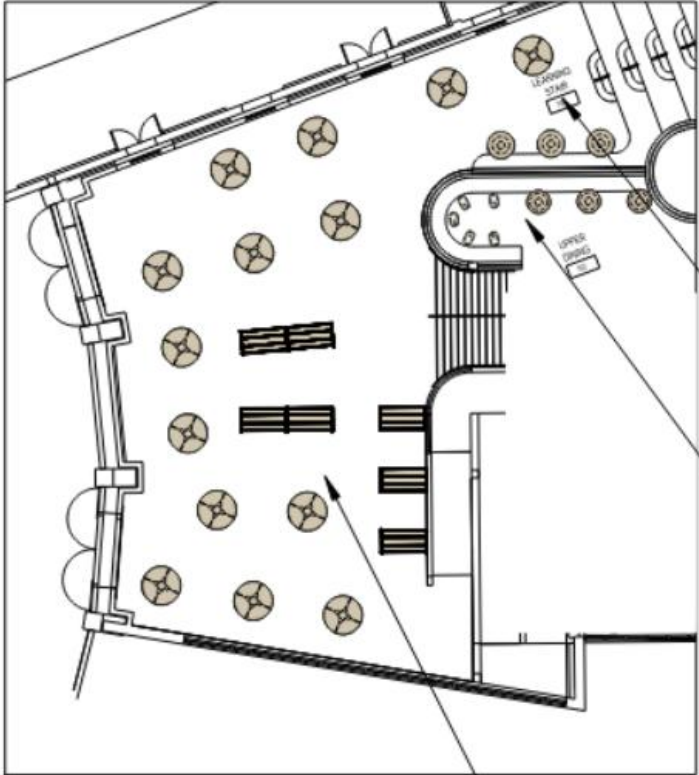

CAFETERIA
1/32" = 1'

Table Tops
Phantom Ecru

Table Legs
Plaster

Pip Table Top
Chalk

Pip Base
Smoke

Banquette Seat
Curio - Shade

Banquette Back
Wanderer - Deep Dive

FINISHES



912 E. MICHIGAN AVE.
LANSING, MI
TEL (517) 485-3200

GENERAL NOTES

- BY NOT BEING SHOWN:
- 1. PRODUCT LABELING IS TO BE SHOWN ON ALL PRODUCTS BY THE MANUFACTURER.
 - 2. ALL DIMENSIONS ARE GIVEN IN FEET AND INCHES. DIMENSIONS ARE GIVEN IN FEET AND INCHES.
REVISIONS

CLIENT APPROVAL

- ☒ APPROVED DRAWING PACKAGE
☒ APPROVED, AS NOTED
☒ REVISED, RESUBMIT

AUTHORIZED SIGNING OFFICER DATE

PROJECT

ELHS

LOCATION

OFFICES & CAFETERIA


SITE ADDRESS

509 Burcham Dr, East Lansing, MI
48823

DRAWING TITLE

OVERALL LAYOUT / FLOOR

PROJECT NO. 2641	START DATE 8/2025
SALES REP. R. BALSIS	DESIGNER A. COFF
PROJECT COORDINATOR J. BELLERS	PROJECT MANAGER R. BALSIS
TICKET NO. 780	SHEET NO. 1/17

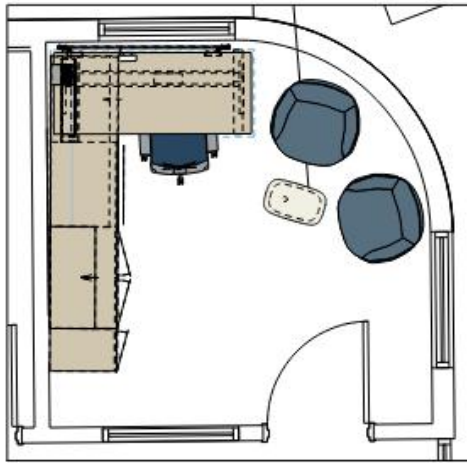

OFFICE 112

1/4" = 1'



WIRE MANAGEMENT



CLIP ON POWER: 2 RECEPTACLE, 1 USB A+C

Laminate Phantom Ecru	Pip Table Top Chalk	Table Base Trim Smoke	Tackboard Tellure - Ocean	Lounge Chairs Big Arrow - Blue	Lounge Chair/Table Legs Plaster
Task Mesh Fog	Task Base Metallic Silver	Task Seat Tellure - Ocean	Task Trim Fog		

FINISHES



DBI
912 E. MICHIGAN AVE.
LANSING, MI
TEL (517) 485-3200

GENERAL NOTES

1. GENERAL NOTE: ALL DIMENSIONS ARE IN INCHES, UNLESS OTHERWISE SPECIFIED.
2. DIMENSIONS AND WEIGHTS ARE APPROXIMATE. THE MANUFACTURER OF THE FURNITURE MAY VARY DIMENSIONS AND WEIGHTS WITHOUT NOTICE.
3. ALL DIMENSIONS ARE TO THE CENTER OF THE LEGS, UNLESS OTHERWISE SPECIFIED.
4. DIMENSIONS AND WEIGHTS ARE APPROXIMATE. THE MANUFACTURER OF THE FURNITURE MAY VARY DIMENSIONS AND WEIGHTS WITHOUT NOTICE.
REVISIONS

REVISIONS: DATE: DATE:

PROJECT
ELHS


LOCATION
OFFICES & CAFETERIA

SITE ADDRESS

509 Burcham Dr, East Lansing, MI
48823

DRAWING TITLE
OVERALL LAYOUT / FLOOR

PROJECT NO.: 2841	START DATE: 9/23/25
SALES REP.: K. BALSIS	DESIGNER: A. GOFF
PROJECT COORDINATOR: J. SELLERS	PROJECT MANAGER: K. BALSIS
TICKET NO.: TBD	SHEET NO.: ID1/7

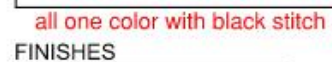

- all ocean color

912 E. MICHIGAN AVE.
LANSING, MI
TEL (517) 485-3200

GENERAL NOTES

1. I declare under penalty of perjury that I am not the person who created, wrote, or prepared the enclosed document.
2. I declare under penalty of perjury that the document is a true and correct copy of the original document.
REVISIONS

ASINONIZOVANJE: 1999/01/19

PROJECT
ELHS

LOCATION
OFFICES & CAFETERIA


SITE ADDRESS

509 Burcham Dr, East Lansing, MI
48823

DRAWING TITLE

OVERALL LAYOUT / FLOOR

PROJECT NO.:	START DATE:
2841	9/23/25
SALES REP.:	DESIGNER:
K. BALSIS	A. GOFF
PROJECT COORDINATOR:	PROJECT MANAGER:
J. SELLERS	K. BALSIS
TICKET NO:	SHEET NO:
TBD	ID 2/7

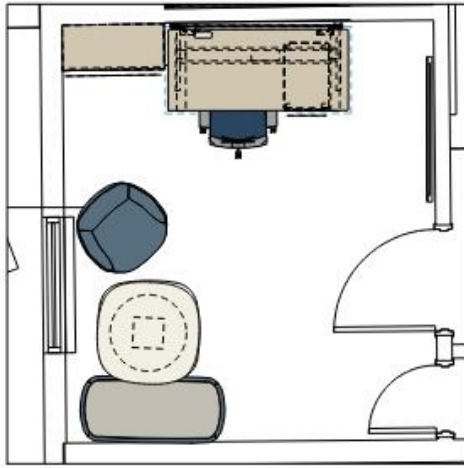

OFFICE 120



all one color with black stitch
FINISHES



WIRE MANAGEMENT



CLIP ON POWER: 2 RECEPTACLE, 1 USB A+C



912 E. MICHIGAN AVE.
LANSING, MI
TEL (517) 485-3200

GENERAL NOTES

1. PROJECT LOCATION: 509 BURNHAM DR, EAST LANSING, MI 48823
2. DRAWING: OVERALL LAYOUT / FLOOR PLAN
3. PROJECT: OFFICE 120
4. PROJECT: OFFICE 120
REVISIONS

REVISIONS

PROJECT
ELHS

LOCATION
OFFICES & CAFETERIA

SITE ADDRESS

509 Burnham Dr, East Lansing, MI
48823

DRAWING TITLE

OVERALL LAYOUT / FLOOR

PROJECT NO.:

2841

START DATE:

9/23/25

SALES REP.:

K. BALSIS

DESIGNER:

A. GOFF

PROJECT COORDINATOR:

J. SELLERS

PROJECT MANAGER:


K. BALSIS

TICKET NO.:

TBD

SHEET NO.:

ID/3/7

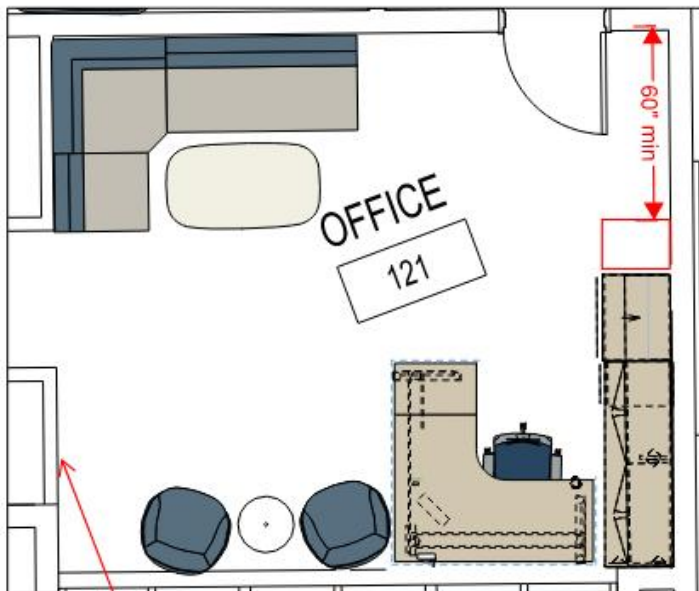

OFFICE 121
1/8" = 1'

lateral file ?



SCREEN MOUNT OPTION



FINISHES




CLIP ON POWER: 2 RECEPTACLE, 1 USB A+C



WIRE MANAGEMENT

need a wardrobe

can we have similar to office 112 with cabinet and bookshelf

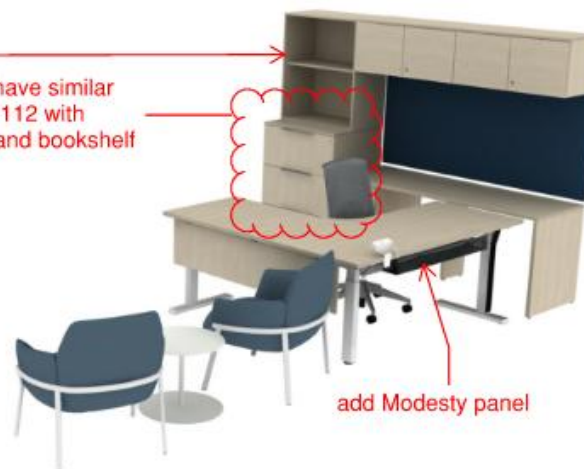

WALL MOUNT TACKBOARD OPTION



912 E. MICHIGAN AVE.
LANSING, MI
TEL (517) 465-3200

GENERAL NOTES

1. VERIFY ALL DIMENSIONS.
2. VERIFY ALL MATERIALS AND FINISHES ARE AS SHOWN ON THIS DRAWING.
REVISIONS

REVISIONS

PROJECT
ELHS

LOCATION
OFFICES & CAFETERIA


SITE ADDRESS

509 Burcham Dr, East Lansing, MI
48823

DRAWING TITLE
OVERALL LAYOUT / FLOOR

PROJECT NO.:	START DATE:
2841	9/23/25
SALES REP.:	DESIGNER:
K. BALSIS	A. GOFF
PROJECT COORDINATOR:	PROJECT MANAGER:
J. SELLERS	K. BALSIS
TICKET NO.:	SHEET NO.:
TBD	ID4/7

PRINT 9/30/2025

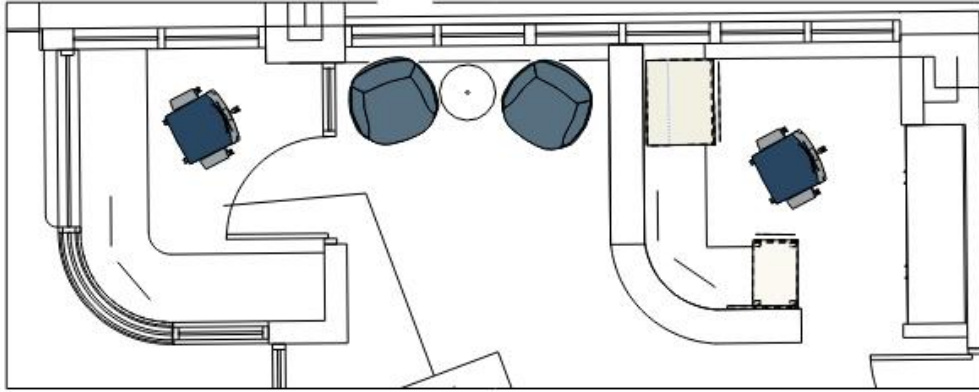

SECURITY/ENTRY

1/4" = 1'



Storage
Chalk



Tackboard
Tellure - Ocean




Lounge Chairs
Big Arrow - Blue



Lounge Chair Legs
Plaster




Task Mesh
Fog

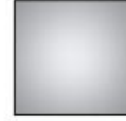

Task Base
Metallic Silver



Task Seat
Tellure - Ocean

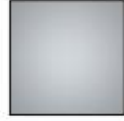

Task Trim
Fog

FINISHES



912 E. MICHIGAN AVE.
LANSING, MI
TEL (517) 485-3200

GENERAL NOTES

1. VERIFY ALL DIMENSIONS AND MATERIALS BEFORE ORDERING.
2. VERIFY ALL DIMENSIONS AND MATERIALS BEFORE ORDERING.
3. VERIFY ALL DIMENSIONS AND MATERIALS BEFORE ORDERING.
4. VERIFY ALL DIMENSIONS AND MATERIALS BEFORE ORDERING.
5. VERIFY ALL DIMENSIONS AND MATERIALS BEFORE ORDERING.
6. VERIFY ALL DIMENSIONS AND MATERIALS BEFORE ORDERING.
7. VERIFY ALL DIMENSIONS AND MATERIALS BEFORE ORDERING.
8. VERIFY ALL DIMENSIONS AND MATERIALS BEFORE ORDERING.

REVISIONS

REVISIONS

PROJECT
ELHS

LOCATION
OFFICES & CAFETERIA

SITE ADDRESS


509 Burcham Dr, East Lansing, MI
48823

DRAWING TITLE

OVERALL LAYOUT / FLOOR


PROJECT NO.: 2941	START DATE: 9/23/25
SALES REP.: K. BALSIS	DESIGNER: A. GOFF
PROJECT COORDINATOR: J. SELLERS	PROJECT MANAGER: K. BALSIS
TICKET NO.: TBD	SHEET NO.: ID 5/7

PRINT 9/30/2025

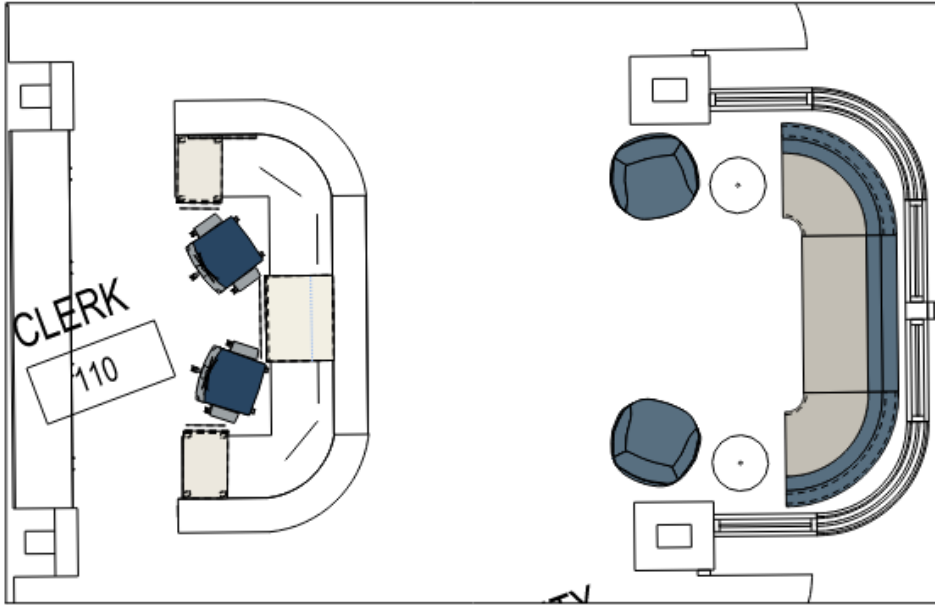

WAITING AREA

1/4" = 1'

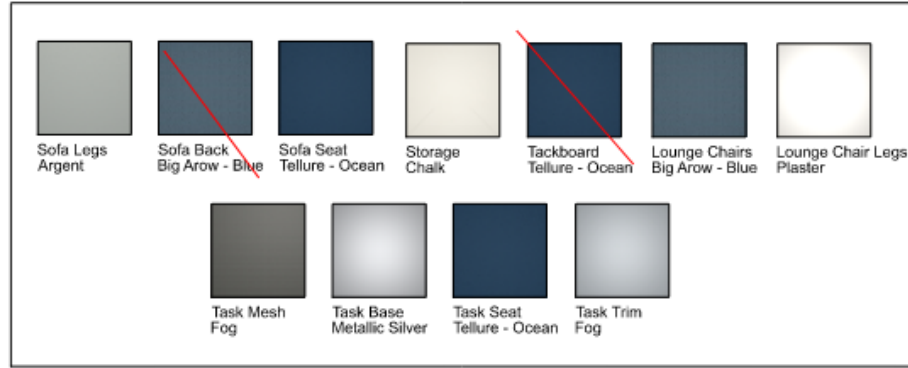

FINISHES



912 E. MICHIGAN AVE.
LANSING, MI
TEL (517) 485-3200

GENERAL NOTES

1. VERIFY ALL DIMENSIONS.
2. VERIFY ALL DIMENSIONS AND MATERIALS ARE AS SHOWN ON THE DRAWING.
REVISIONS

REVISIONS

PROJECT
ELHS

LOCATION
OFFICES & CAFETERIA

SITE ADDRESS

509 Burcham Dr, East Lansing, MI
48823

DRAWING TITLE

OVERALL LAYOUT / FLOOR

PROJECT NO.:	START DATE:
2841	9/23/25
SALES REP.:	DESIGNER:
K. BALSIS	A. GOFF
PROJECT COORDINATOR:	PROJECT MANAGER:
J. SELLERS	K. BALSIS
TICKET NO.:	SHEET NO.:
TBD	ID6/7

PRINT 9/30/2025

SEATING-

SC-1



Bar Height

Haworth
Very Side and Side Stool

Shell Color



SEATING-

SC-1



Steelcase
Move



SEATING-

SC-1



4-Leg



Café Stool-30"

KI
Limelite

Poly Colors | Sky Blue

Standard



Base/Frame | Warm Grey Textured (Matte)

Standard



SEATING-

SC-1

Delivery Address:
509 Burcham Dr,
East Lansing, MI 48823



Emeco
Alfi Aluminum Highback Chair

BASE FINISH

Frame Color




SEAT FINISH

Seat 1 Color



EDGE BAND FINISH

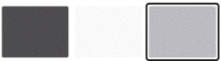

Steelcase
Tenor no Castors, Bag Hook

BASE FINISH



SEAT FINISH



SEATING-

SS-1



Emeco
Alfi Low Back Bar Height

Frame Color



ONLY COMES IN WOOD BASES


Seat 1 Color



Delivery Address:
509 Burcham Dr,
East Lansing, MI 48823



EDGE BAND FINISH

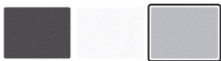

Steelcase
Tenor Stool
no Castors, Bag Hook

BASE FINISH



SEAT FINISH



Reference




Dining Table (Haworth)

DT-1, DT-2

Delivery Address:
509 Burcham Dr,
East Lansing, MI 48823



Haworth
Jive Table
with Disc Base
DT-1 42" Dia.
DT-2 36" Dia

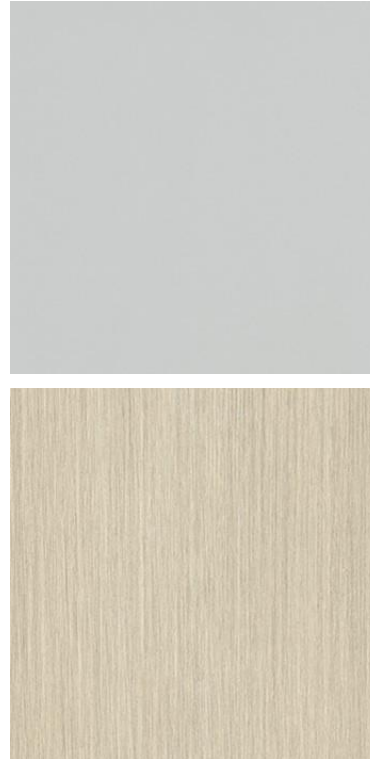


BASE FINISH

Price Grade A



WOOD GRAIN EDGEBAND - Phantom Ecoru

Worktop Edge Color-Users Edge

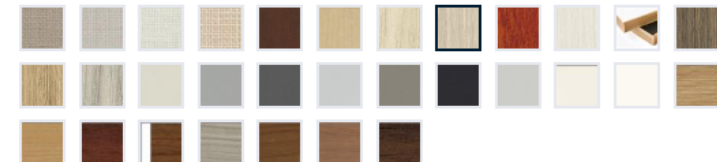

Dining Table (Haworth)

DT-3

Delivery Address:
509 Burcham Dr,
East Lansing, MI 48823



Haworth
Jive Table
with Bridge Base
60" Dia. Qty: 14




BASE FINISH

Price Grade A



WOOD GRAIN EDGEBAND - Phantom Ecoru

Worktop Edge Color-Users Edge

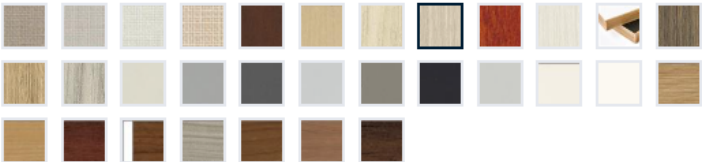

High-top Table (Haworth)

HT-1

Delivery Address:
509 Burcham Dr,
East Lansing, MI 48823



Haworth
Cultivate Table
Bar Height
Qty: 7




BASE FINISH

Price Grade A



WOOD GRAIN EDGEBAND - Phantom Ecoru

Worktop Edge Color-Users Edge

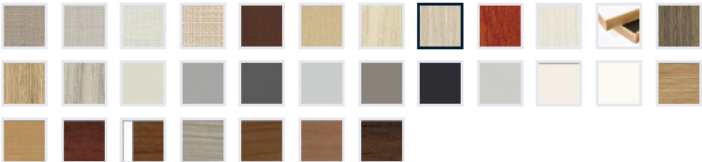



Admin Furniture (Haworth)

DESKS, BOOKCASES, WARDROBES

Delivery Address:
509 Burcham Dr,
East Lansing, MI 48823



Haworth

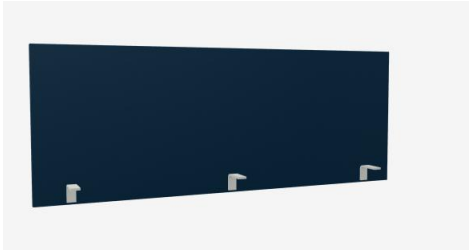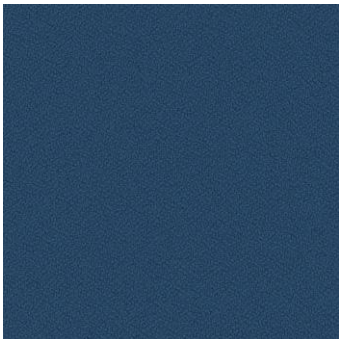

TACKBOARDS/ CUSHION TOPS

Price Grade A




BASE FINISH

Price Grade A



WOOD GRAIN EDGEBAND - Phantom Ecrú


Worktop Edge Color-Users Edge

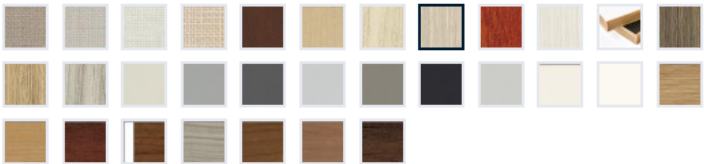

Admin Furniture (Haworth)

ST-1(PEDISTALS), ST-2 (2H LATERAL FILES)


Delivery Address:
509 Burcham Dr,
East Lansing, MI 48823

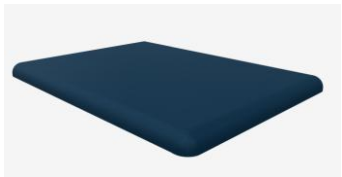

Haworth
ST-1 Pedestal




Haworth
ST-2 Lateral Files

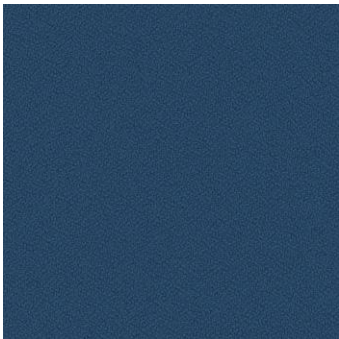


TACKBOARDS/ CUSHION TOPS

Price Grade A

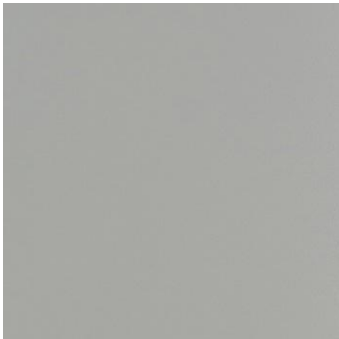

DRAWER PULL FINISH

Price Grade All

 

CASE FINISH


Price Grade All




Admin Furniture (Haworth)

ST-3

Delivery Address:
509 Burcham Dr,
East Lansing, MI 48823

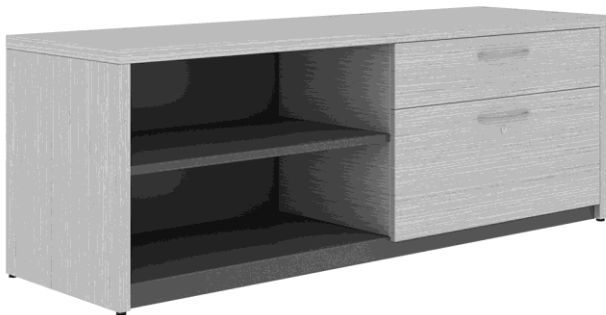

Haworth
Be_Hold Open and Door
Credenza
72” Credenza with Top

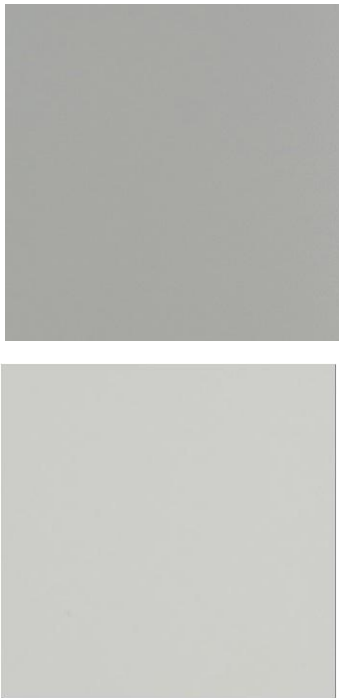

DRAWER PULL FINISH

Price Grade All



CASE FINISH

Price Grade All



Podium- (Steelcase)

OP-1



Steelcase:
Steelcase Flex Single Table
w/ footrest



Steelcase:
Ice Blue 4CL2



Steelcase:
Fawn Cypress 2TH2
Wilsonart 8208K-16

Delivery Address:
509 Burcham Dr,
East Lansing, MI 48823

Meeting Table- (Steelcase)

OT-1

Delivery Address:
509 Burcham Dr,
East Lansing, MI 48823



Steelcase
Ocular- 3 person
Medium Gray base



Steelcase:
Fawn Cypress 2TH2
Wilsonart 8208K-16

Conference Table- (Steelcase)

OT-2

Delivery Address:
509 Burcham Dr,
East Lansing, MI 48823



Steelcase
Ocular- 10 person
Medium Gray base



Steelcase:
Fawn Cypress 2TH2
Wilsonart 8208K-16

Laptop Table (Haworth)

OT-3, OT-4


Delivery Address:
509 Burcham Dr,
East Lansing, MI 48823



OT-3 Haworth
Pip Personal
Laptop Table



OT-4 Haworth
Pip Collaborative
Table

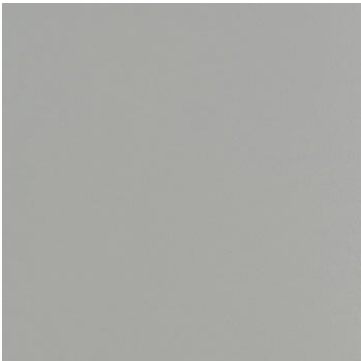

BASE FINISH

SMOKE (TR-E) - Smoke

Base Color 1A



TOP FINISH

CHALK (PW-AK) - Chalk

Worktop Surface Color



Office Table (Haworth)

OT-5

Delivery Address:
509 Burcham Dr,
East Lansing, MI 48823




OT-5 Haworth
Jive Table with Disc Base,
Asymmetrical Pebble



BASE FINISH

SMOKE (TR-E) - Smoke

Base Color 1A

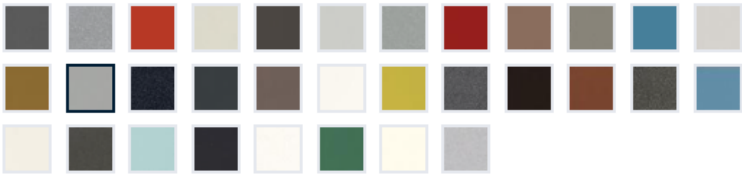

TOP FINISH

CHALK (PW-AK) - Chalk

Worktop Surface Color



Occasional Table (Haworth)

OT-6

Delivery Address:
509 Burcham Dr,
East Lansing, MI 48823



FINISH

MATTE WHITE (6R-1) - Matte White

Worktop Surface Color



Haworth
Gong Table

Office Seating- (Haworth)

Delivery Address:
509 Burcham Dr,
East Lansing, MI 48823

OC-1



BASE FINISH

Base Color



TRIM/FRAME FINISH

Trim Color



Frame Color




Back 1 Color (Inside)



SEAT CUSHION

TELLURE (3A) - Ocean

Seat 1 Color

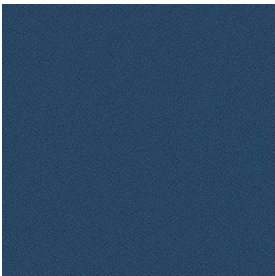

Haworth
Very Task Chair

Conference Seating- (AMQ)

Delivery Address:
509 Burcham Dr,
East Lansing, MI 48823

OC-2



AMQ:
Tizu- with out arms




AMQ:
Tizu- with arms

MESH BACK

Air Mesh / Black AR02

AIR MESH

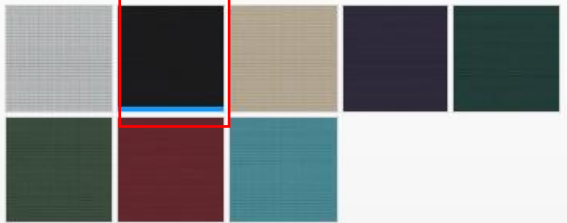

FRAME FINISH

Black With Chrome Base

White With Platinum Base

White With White Base

SEAT CUSHION

Buzz / Blue BZ.5F07

BUZZ COLLECTION / GRADE 1



SEATING- (Haworth)

LC-1

Delivery Address:
509 Burcham Dr,
East Lansing, MI 48823



Haworth
Poppy Lounge with Basket Base



BASE FINISH

Base Color



SEAT/BACK FINISH

BIG ARROW (4D) - Blue

Seat 1 Color




SEATING- (Haworth)

LC-2, LC-3,LC-4,LC-5,LC-6

Delivery Address:
509 Burcham Dr,
East Lansing, MI 48823



Haworth
Riverbend
Straight 33",55", 67"
Concave 90- 55"
Square Courner

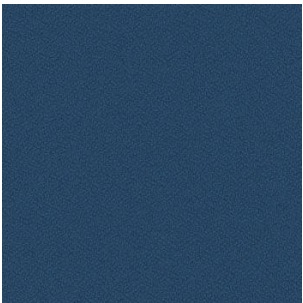

BASE FINISH

Trim Color



BACK FINISH

BIG ARROW (4D) - Blue

Seat 1 Color



SEAT FINISH

TELLURE (3A) - Ocean

Seat 1 Color




SEATING- (Haworth)

LC-7 & LC-8


Delivery Address:
509 Burcham Dr,
East Lansing, MI 48823



LC-7 Haworth
Openest Chick Pouf without back

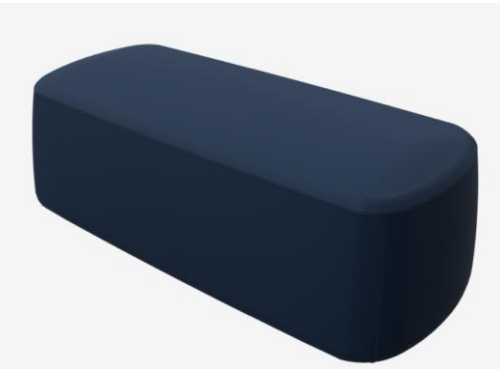

LC-8 Haworth
Openest Chick Pouf 52"

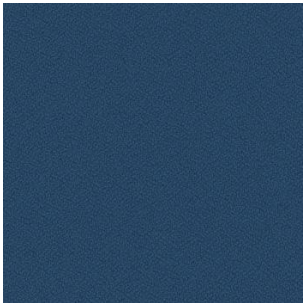

Edge Trim

Edge Trim Color



BACK FINISH

DIAGONALE (4N) - Chevron

Back 2 Color (Outside)



SEAT FINISH

TELLURE (3A) - Ocean

Seat 1 Color





**CREATING
PLACES
YOU'LL LOVE**