


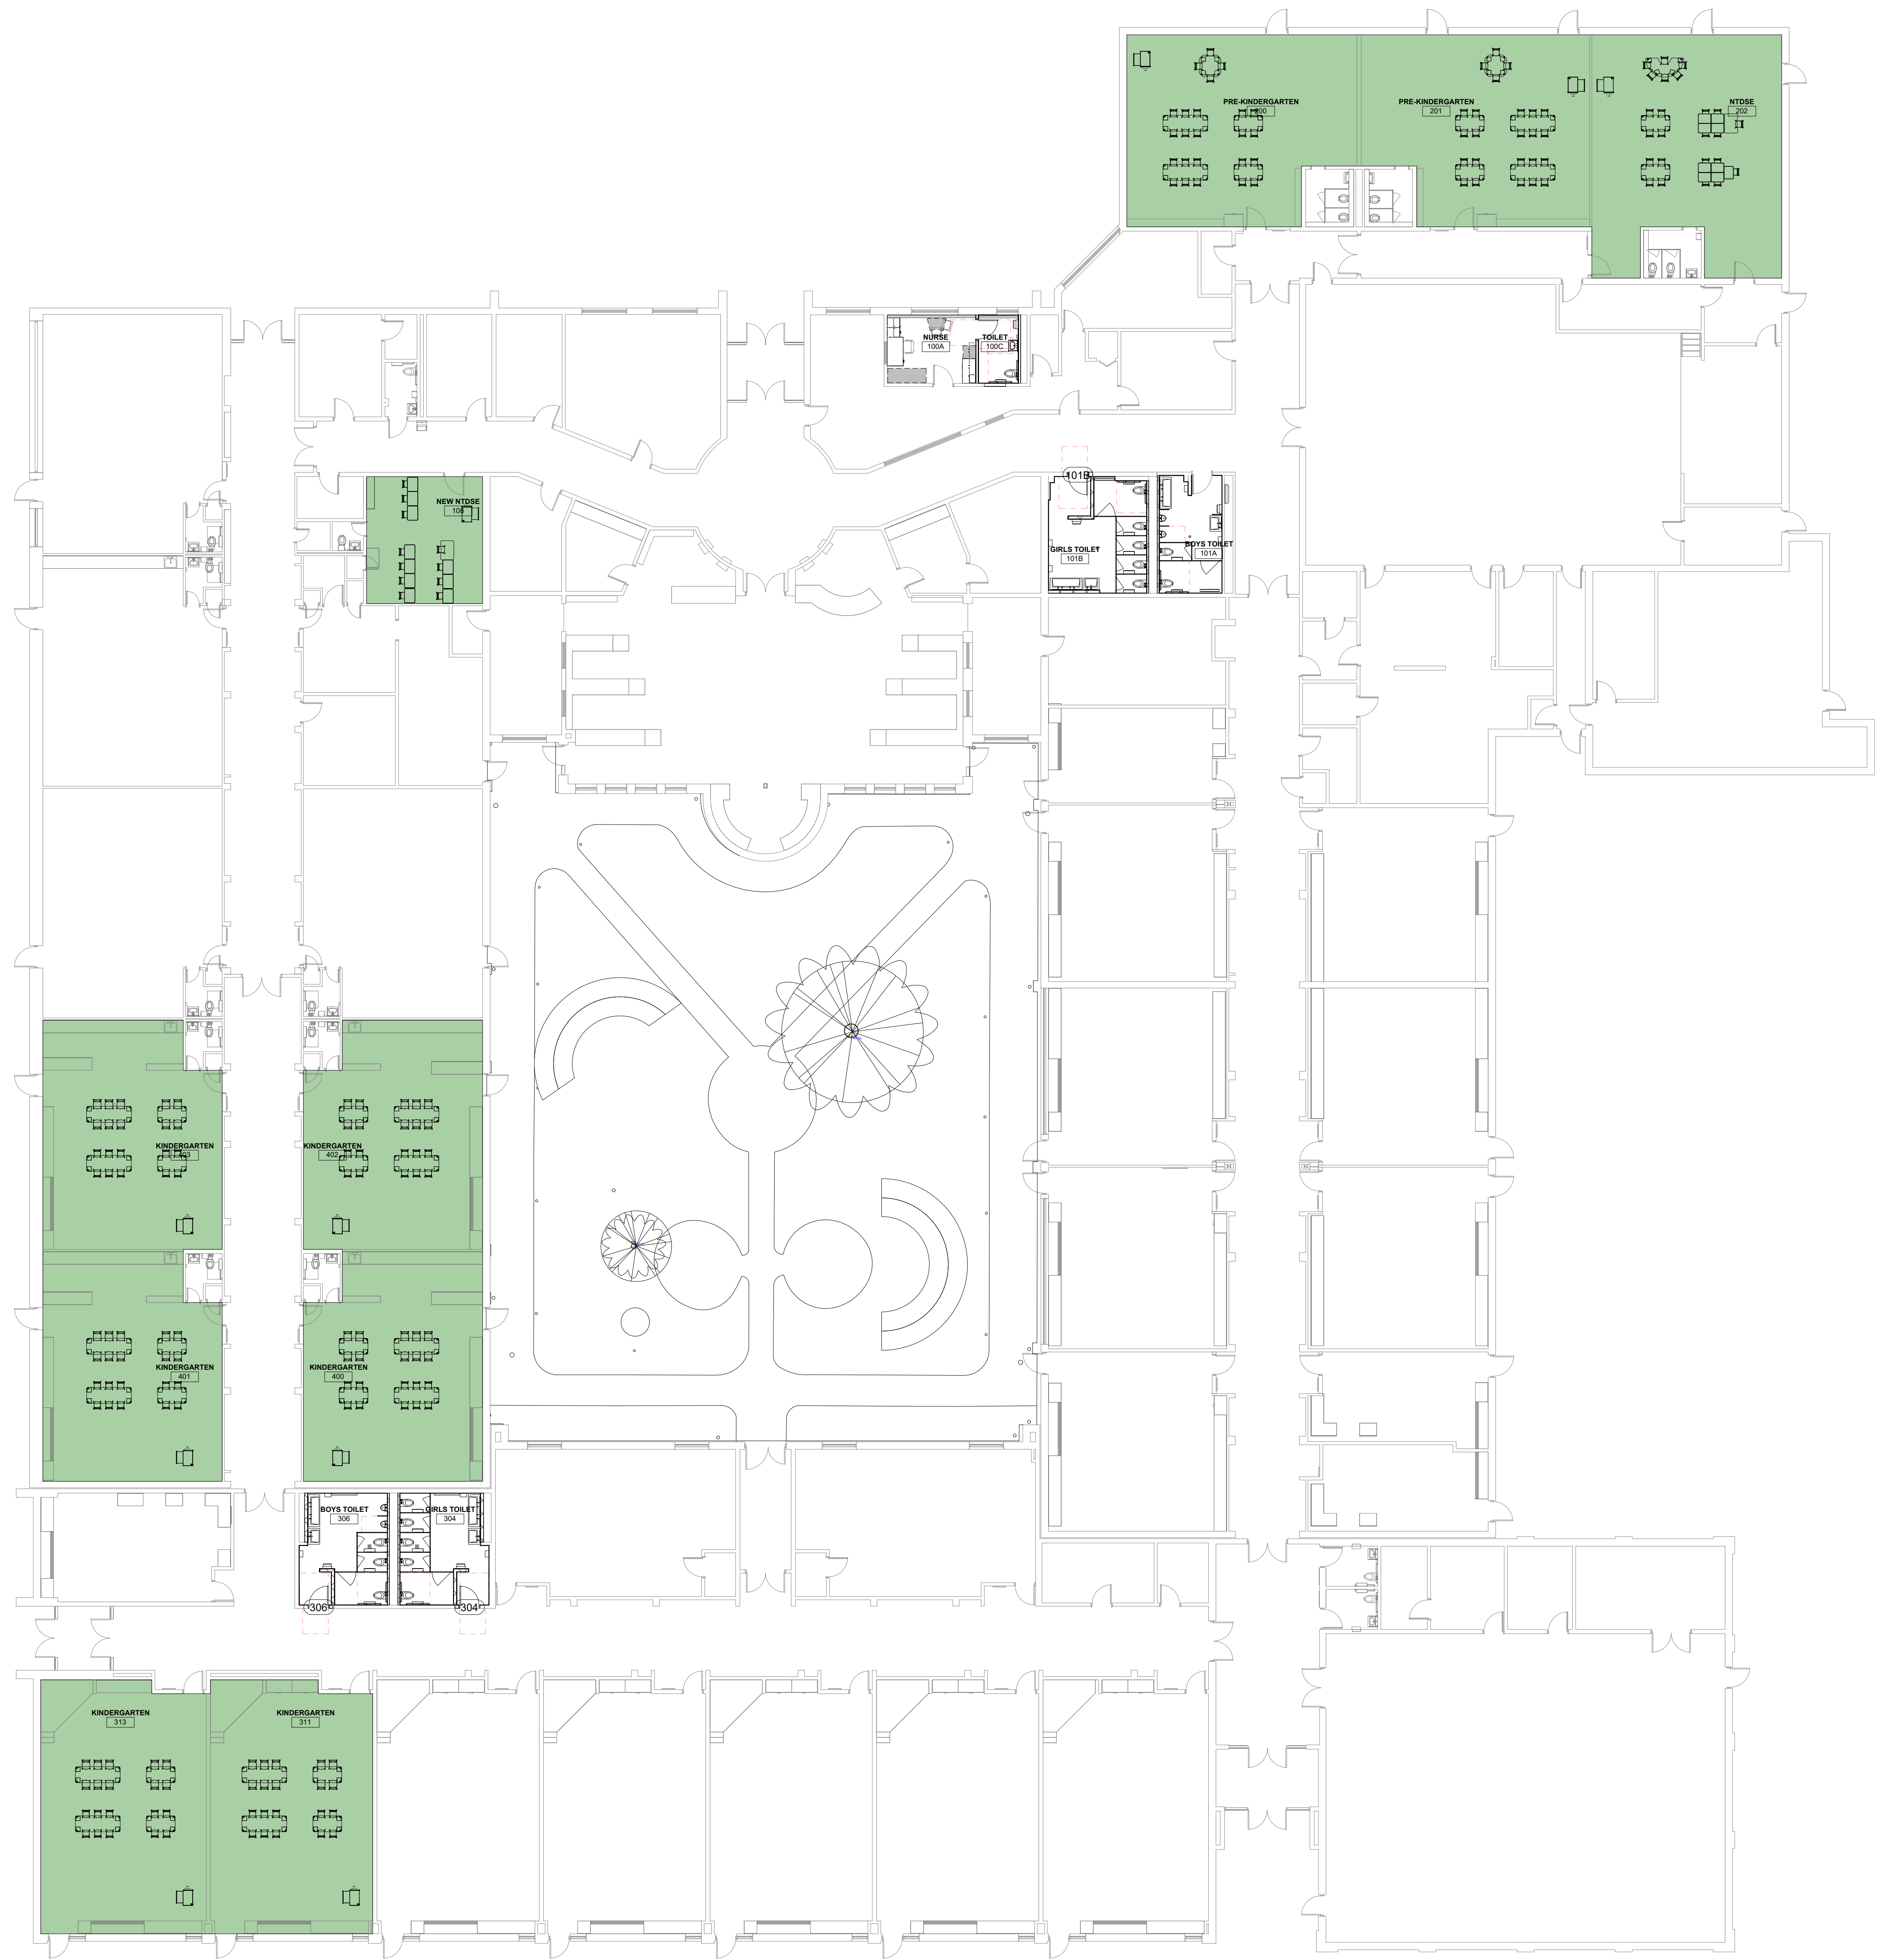

1 1.0 New FURNITURE PLAN-SHADED
1 : 150

03.02.23

Todd Hall - Furniture Floor Plan - Scope of Work


Lincolnwood SD 74

2023 TH RH LH General Work

6950 E Prairie Rd., Lincolnwood, IL 60712




STUDIO GC
architecture + interiors

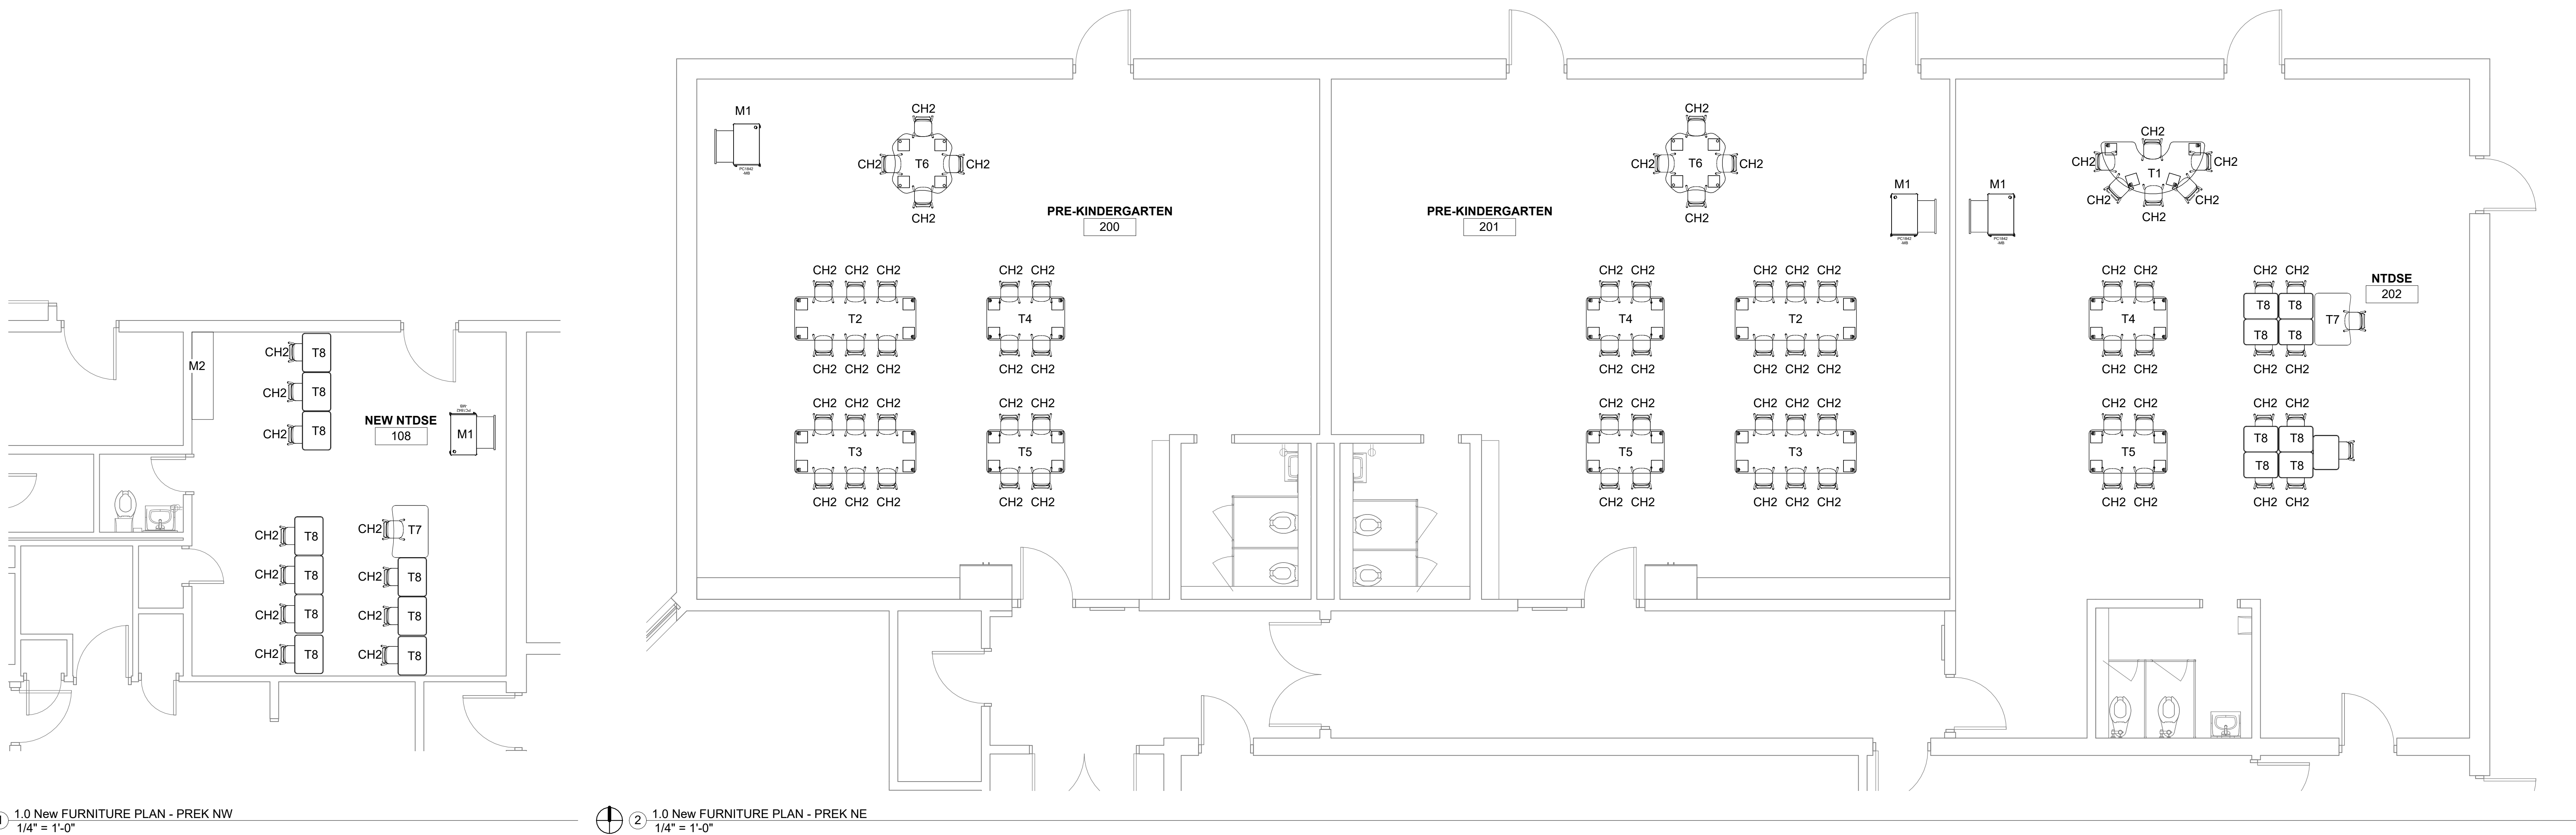


1.0 New FURNITURE PLAN - PREK NW
1/4" = 1'-0"

2.0 New FURNITURE PLAN - PREK NE
1/4" = 1'-0"

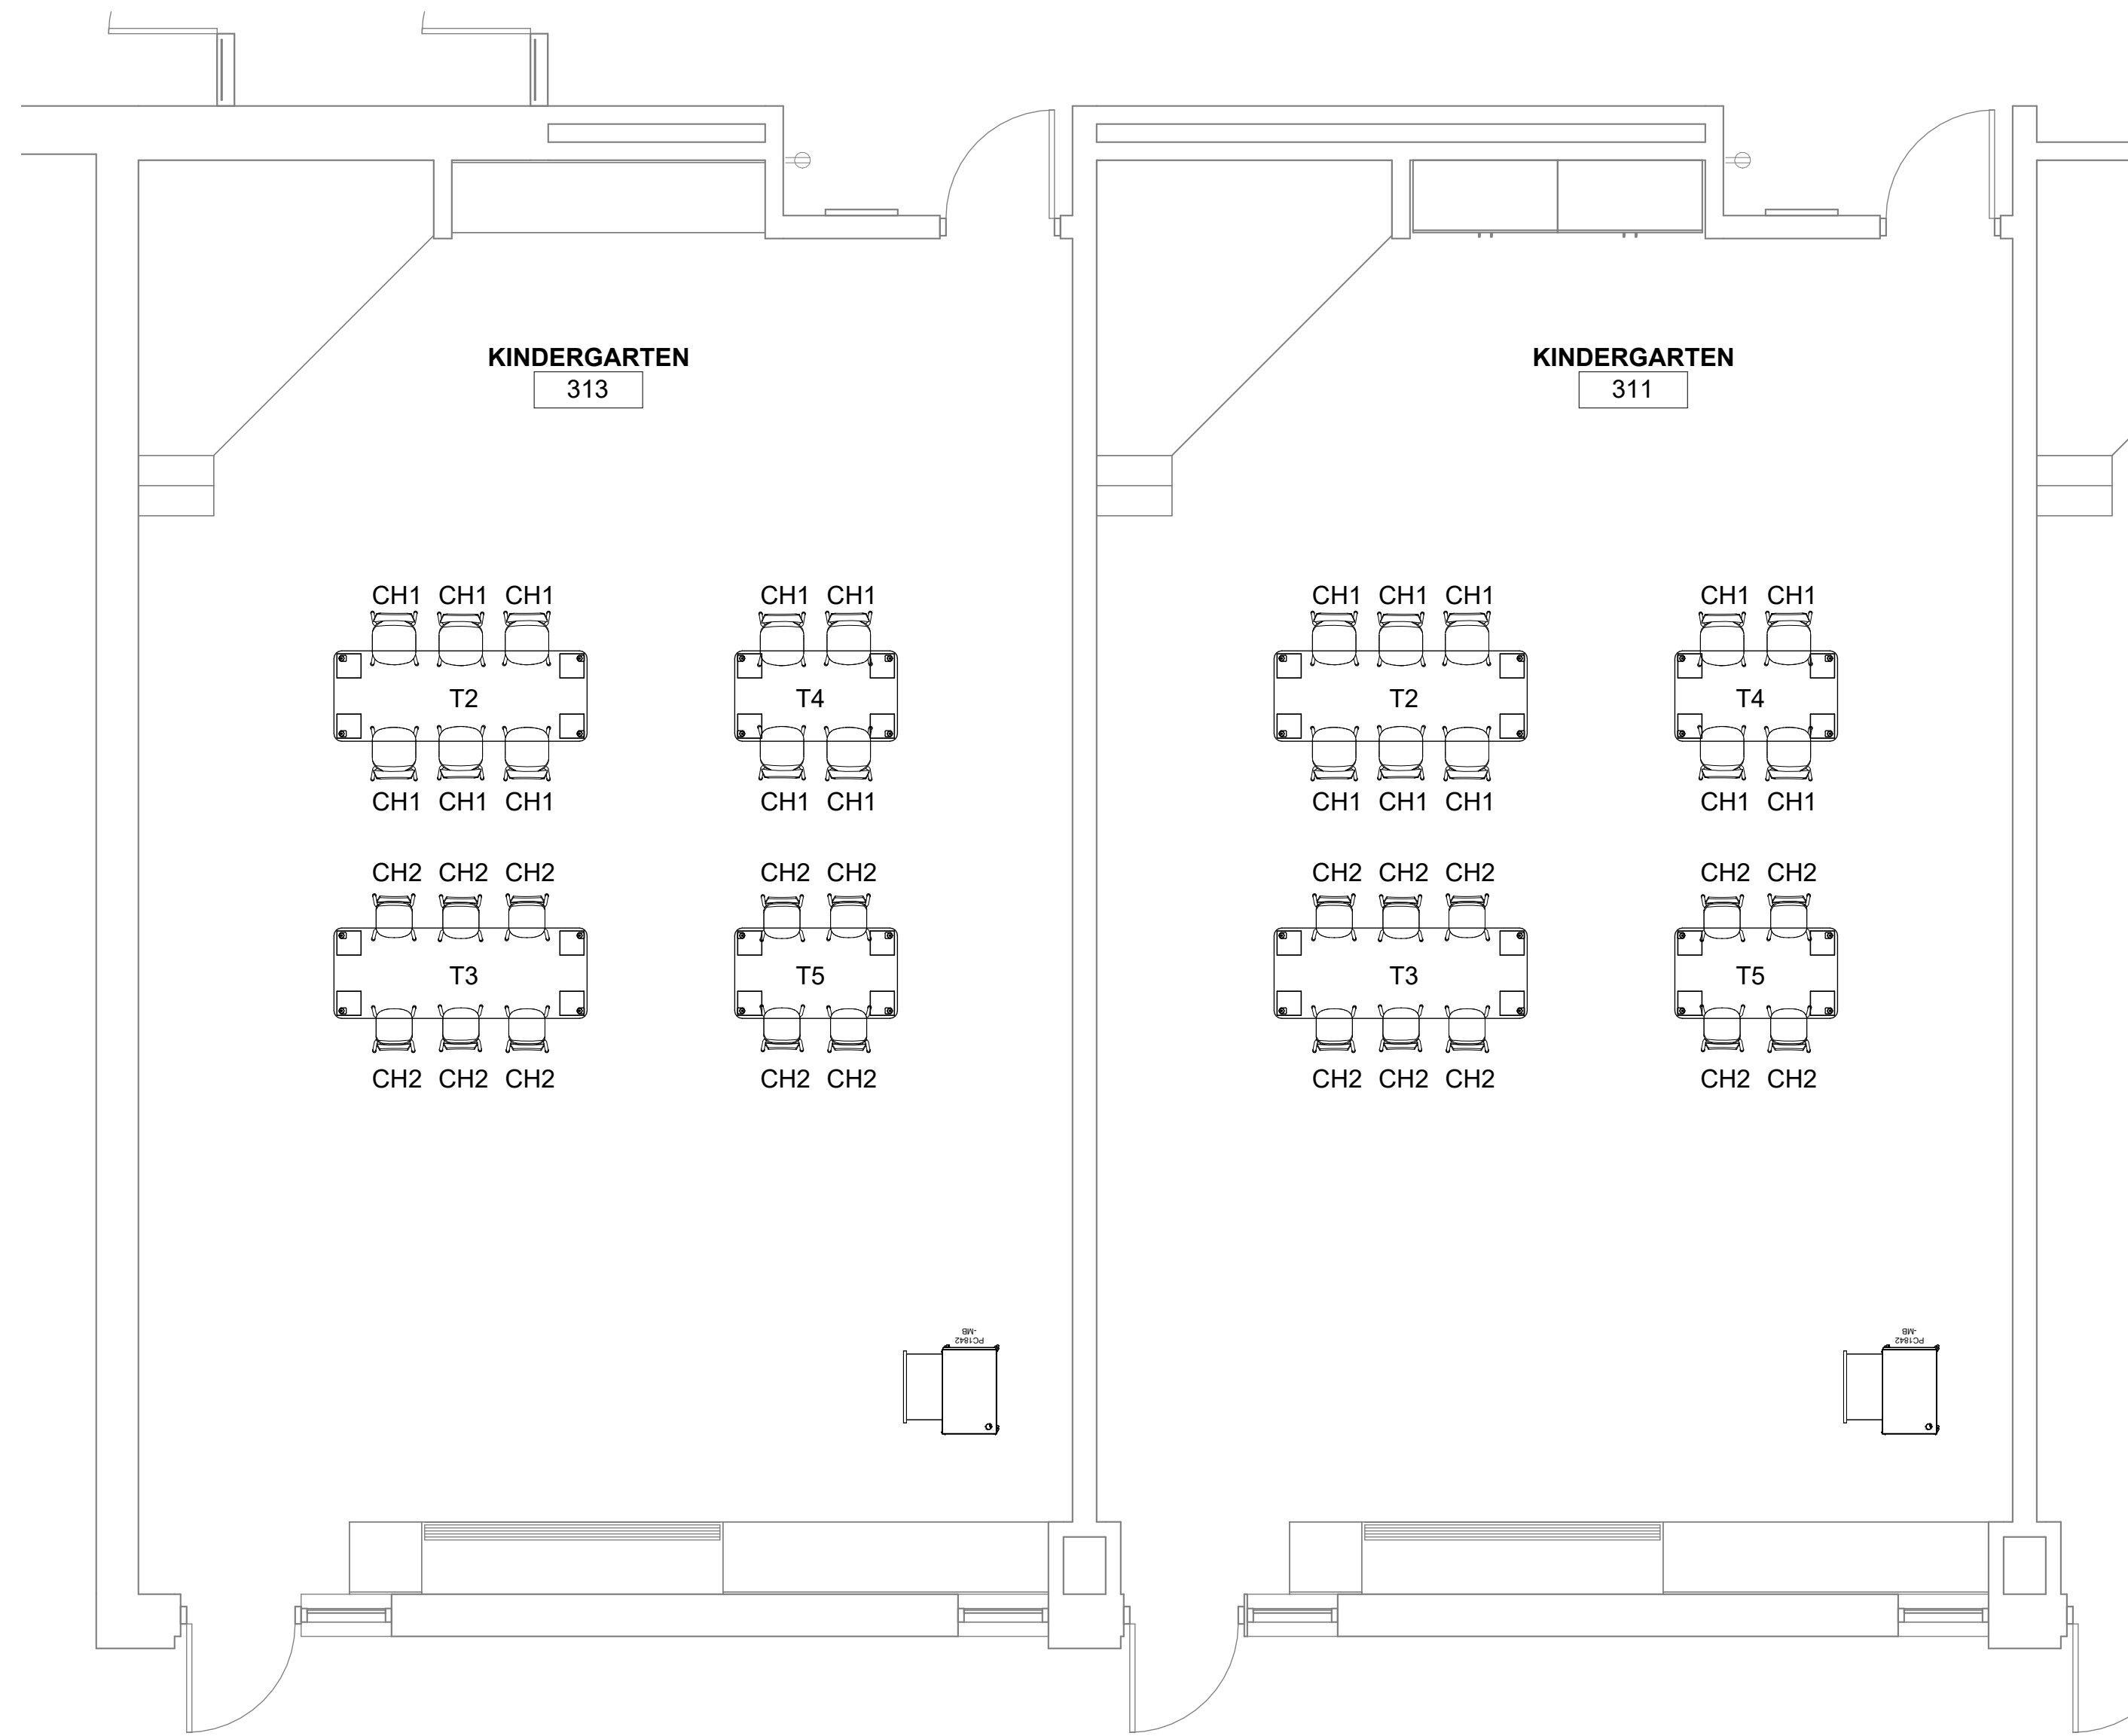

1.0 New FURNITURE PLAN - KINDERGARTEN SOUTH
1/4" = 1'-0"

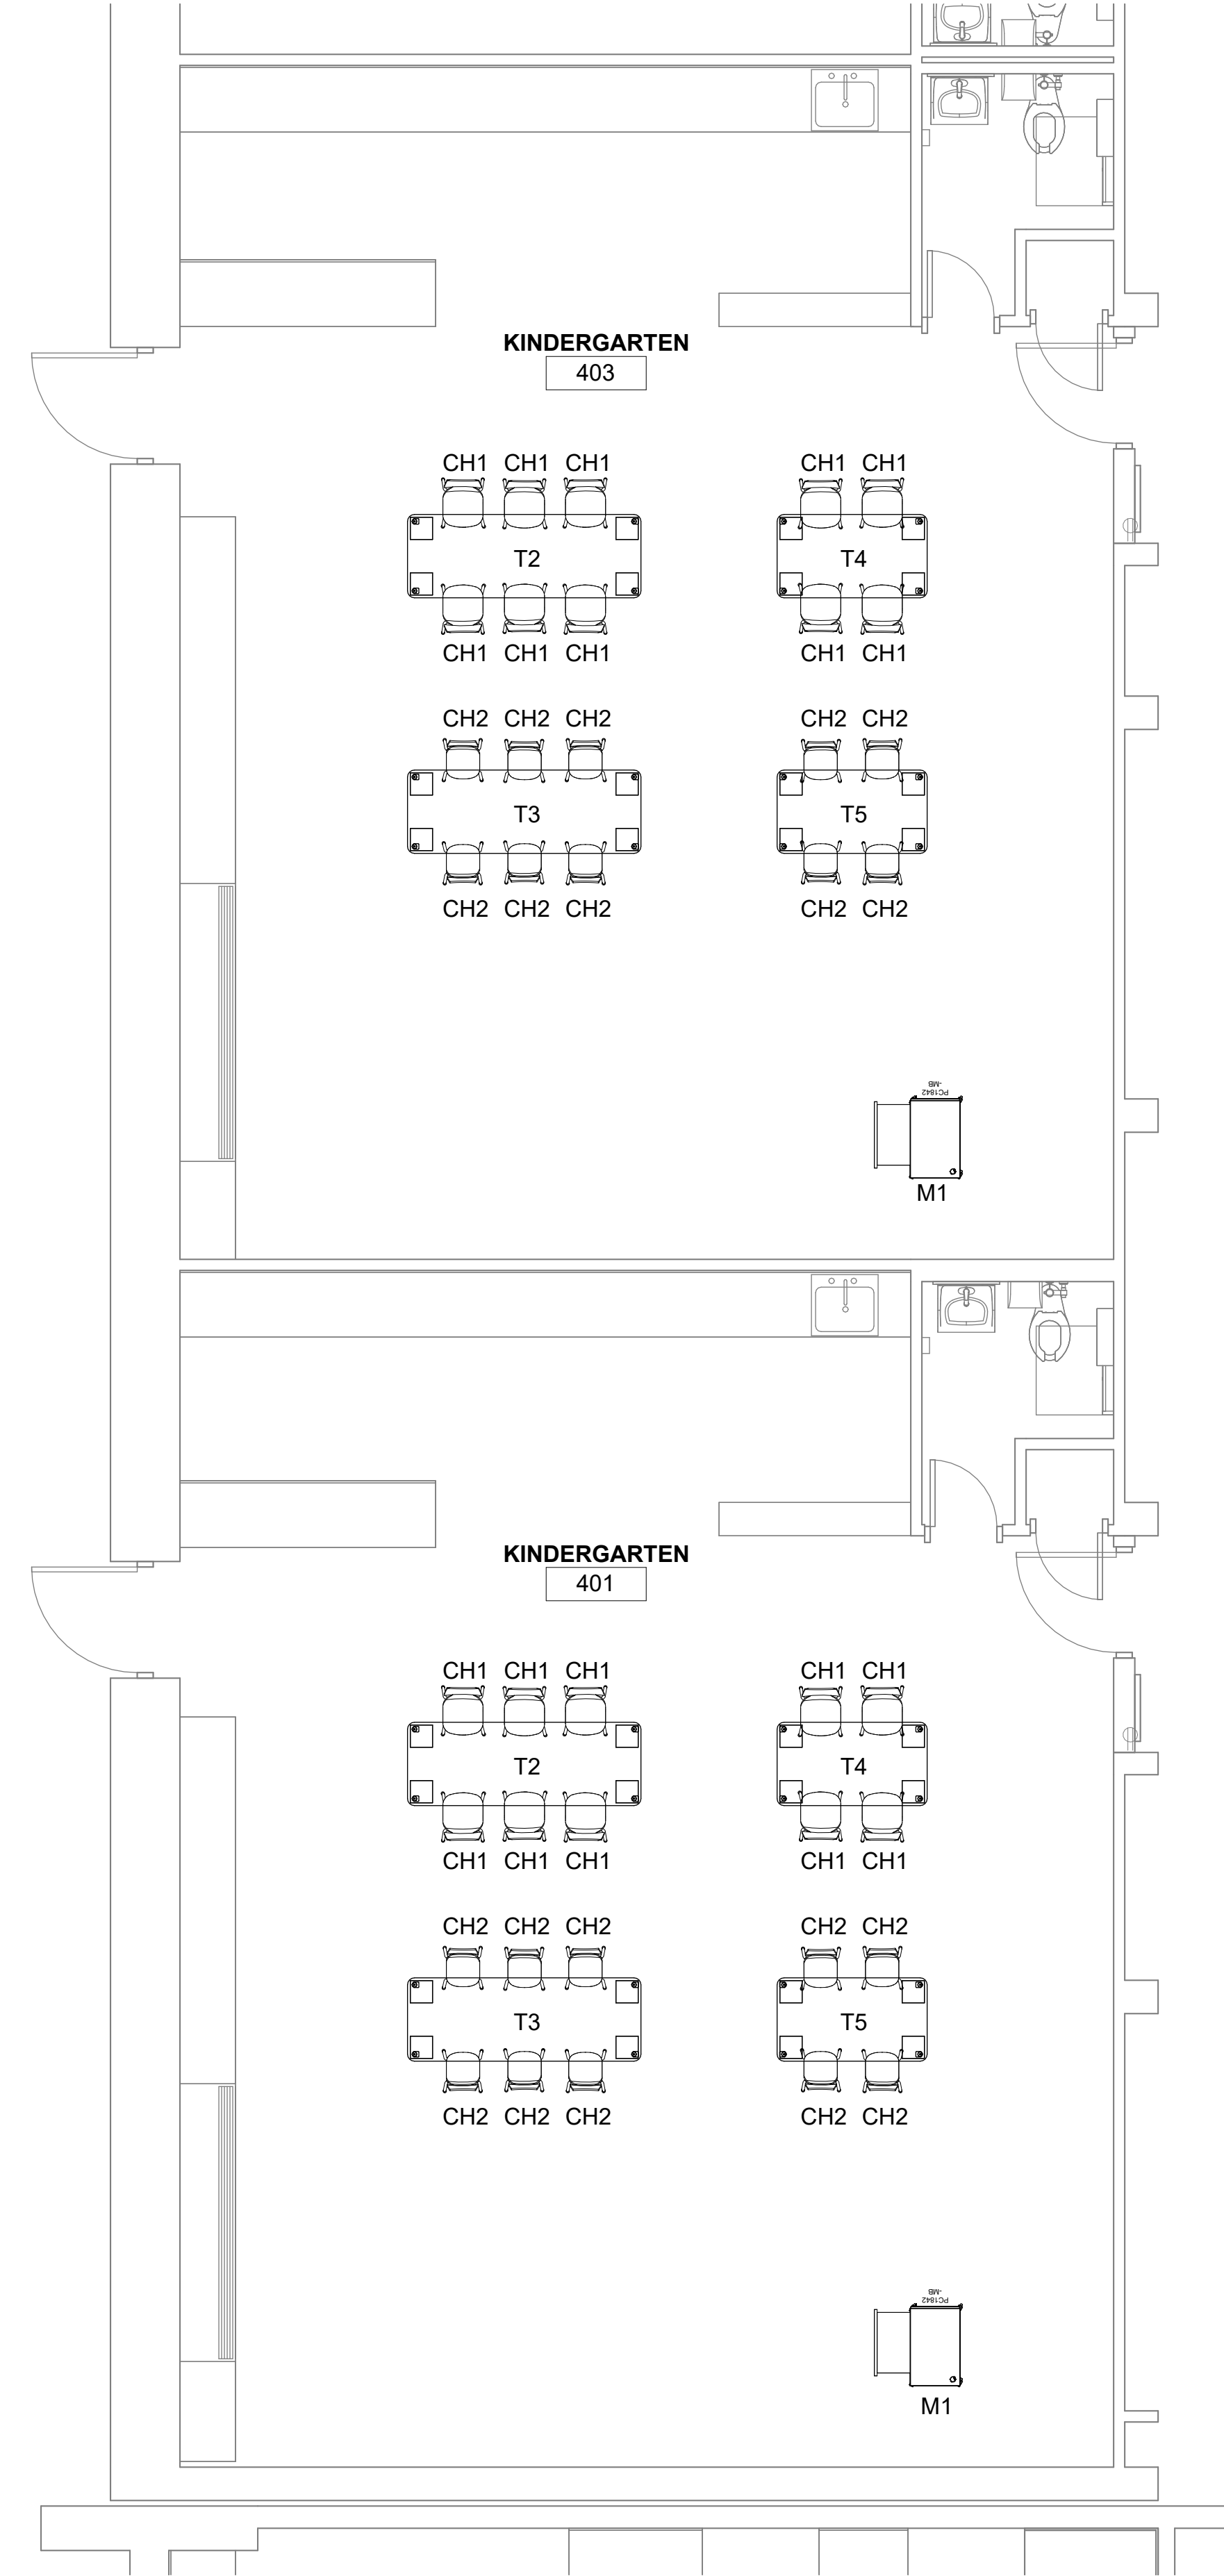

2.0 New FURNITURE PLAN - KINDERGARTEN CENTRAL
1/4" = 1'-0"

