

VERDANCIA UNIT FOUR - PHASE II SUBDIVISION

BEING A PORTION OF LAND SITUATED
IN SECTION 30, BLOCK 78, TOWNSHIP 3,
TEXAS AND PACIFIC RAILWAY COMPANY SURVEY,
EL PASO COUNTY TEXAS.
CONTAINING 35.74 ACRES ±
SHEET 1 OF 2



LEGEND

- SUBDIVISION BOUNDARY LINE
- STREET RIGHT OF WAY
- TOP OF CURB
- SIDEWALK
- PROPERTY LINE
- STREET CENTERLINE
- 10' UTILITY EASEMENT (10' U.E.)
- LOT AND BLOCK NUMBER
- PROPOSED INLET & STORM SEWER PIPE
- DRAINAGE FLOW
- HIGH POINT
- LOW POINT
- EXISTING HIGH POINT
- EXISTING LOW POINT
- PROPOSED MONUMENT
- EXISTING MONUMENT
- 5/8" IRON ROD W/2" CAP SET
- 1/2" IRON ROD W/2" CAP SET
- EXISTING MAJOR CONTOUR LINES
- EXISTING MINOR CONTOUR LINES
- U.S. POSTAL SERVICE DELIVERY COLLECTION BOX
- EXISTING SEWER LINE
- EXISTING WATER LINE

SCHOOL DISTRICT

CLINT INDEPENDENT SCHOOL DISTRICT
14521 HORIZON BOULEVARD,
EL PASO, TEXAS 79928

BEARING BASIS:

THE BEARINGS SHOWN HEREON ARE BASED ON THE TEXAS STATE PLANE COORDINATE SYSTEM, TEXAS CENTRAL ZONE, NAD83 (93) HARN. THE BEARINGS SHOWN ARE GRID BEARINGS. THESE COORDINATES WERE ESTABLISHED AS FROM REFERENCE POINT TX04A (NGS PID NO. AB6217), HAVING VALUES 31°43'10.98688"N, 106°14'29.61456"W COMBINED SCALE FACTOR 0.99977223. ALL DISTANCE SHOWN ARE SURFACE DISTANCES.


VERTICAL DATUM:

VERTICAL DATUM BASED ON WEST TEXAS AIRPORT REFERENCE POINT TX04A (NGS PID NO. AB6217) NAVD 88 DATUM AND REFERENCED TO NAD83, HAVING AN ELEVATION OF 4005.60.

STREET NAME	LENGTH
VIOLETA DUNES DRIVE	2,518.55'
DESERT MIST DRIVE	982.97'
LEATHERSTEM PARKWAY	671.25'
BLUE SPURGE PARKWAY	1,008.24'
CORAL VINE DRIVE	788.10'
LAVANDA SUMMIT STREET	752.15'

LOTS	QUANTITY	AREA (ac)
C.O.S.	1	0.03
R.O.W.	6	8.14
RESIDENTIAL LOTS	196	27.57
TOTAL	203	35.74

GRAPHIC SCALE

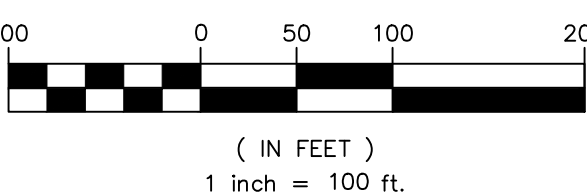

PRELIMINARY PLAT

SCALE: 1" = 100'

PRELIMINARY


TO BE CONSIDERED BY THE TOWN OF HORIZON CITY PLANNING AND ZONING CITY COUNCIL RECOMMENDATIONS CONCERNING THIS PLAT MUST BE FILED BY:

ENGINEER

cea group
813 N. Kansas St.
Suite 300
El Paso, TX 79902
915.544.5232
www.ceagroup.net
TEXAS REGISTERED ENGINEERING FIRM F-4564

CONTACT: JORGE GRAJEDA, P.E.

SURVEYOR

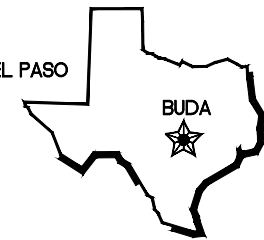

ZWA

Zamora, L.L.C.
Professional Land Surveyors

1510 Zaragoza Road, Suite B-8 • El Paso, TX 79936
Office: (915) 955-9009 • Fax: (915) 655-9012

CONTACT: G. RENE ZAMORA, R.P.L.S.



OWNER/DEVELOPER

HUNT HORIZON MESA, LLC
601 NORTH MESA SUITE 1900
EL PASO, TEXAS 79902
VOICE (915) 298-0418

CONTACT: JOSE LARES, P.E.

DATE OF PREPARATION: JANUARY 2026

PLAT NOTES AND RESTRICTIONS

- ALL PROJECT COORDINATES ARE BASED ON THE TEXAS STATE PLANE COORDINATE SYSTEM, SOUTH CENTRAL ZONE, NAD 83(2011) (EPOCH 2010.00).
- THIS SYMBOL REPRESENTS ALL PROPOSED STREET MONUMENT LOCATIONS.
- THIS SUBDIVISION IS LOCATED WITHIN A FLOOD ZONE "X" AREAS DETERMINED TO BE OUTSIDE 500 YEAR AREAS SUBJECT TO INUNDATION BY THE 1%-ANNUAL-CHANCE FLOOD EVENT GENERALLY USING APPROXIMATE MAP TOPOGRAPHY. FLOOD PLAIN - PANEL M. 480212 0250B, DATED SEPTEMBER 4, 1991.
- TAX CERTIFICATE(S) FOR THIS SUBDIVISION ARE FILED IN THE OFFICE OF THE COUNTY CLERK, DEED AND RECORDS SECTION.
DOCUMENT No. _____ DATE _____.
- NOTICE OF APPLICABILITY FOR THIS SUBDIVISION IS FILED IN THE OFFICE OF THE COUNTY CLERK, DEED AND RECORDS SECTION.
DOCUMENT No. _____ DATE _____.
- THIS IS TO CERTIFY THAT WATER AND SEWER SERVICES WILL BE PROVIDED TO VERDANCIA UNIT FOUR-PHASE II BY THE HORIZON REGIONAL MUNICIPAL UTILITY DISTRICT IN ACCORDANCE WITH THEIR RULES AND REGULATIONS AND WITH SECTION 16.343 OF THE TEXAS WATER CODE. WATER AND SEWER SERVICES WILL BE FROM EXISTING FACILITIES LOCATED ON PASEO DEL ESTE BOULEVARD AND WILL BE CONSTRUCTED TO SERVE THE SUBDIVISION, WITHIN TWO (2) YEARS OF THE DATE OF FILING THE FINAL SUBDIVISION PLAT.
- NO LOT IN THIS SUBDIVISION SHALL BE OCCUPIED UNTIL CONNECTED TO THE HRMUD DISTRICT WATER AND SANITARY SEWER SYSTEM, PURSUANT TO RULES AND REGULATIONS OF THE DISTRICT, AND HRMUD, AND OTHER APPLICABLE STATE AND LOCAL RULES AND REGULATIONS.
- LOT CORNERS WILL BE SET UPON COMPLETION OF CONSTRUCTION OF ROADWAYS.
- HUNT HORIZON MESA, LLC, SHALL OBTAIN A PERMIT FROM THE TOWN OF HORIZON CITY PRIOR TO CUTTING ANY EXISTING COUNTY ROADS FOR INSTALLATION OF UTILITIES, CONSTRUCTION OF DRIVEWAYS, OR ANY OTHER PURPOSE.
- HUNT HORIZON MESA, LLC, HAS PROVIDED ADEQUATE STORM RUNOFF AND PONDING PROVISIONS PRIOR TO SALE OF ANY PROPERTY.
- HUNT HORIZON MESA, LLC, THE SUBDIVIDER OF VERDANCIA UNIT

FOUR-PHASE II HAS INSTALLED ALL UTILITY SERVICE LINES TO THE PROPERTY LINES, UNLESS OTHERWISE APPROVED IN WRITING.

- ROADS WILL NOT BE MAINTAINED BY THE TOWN OF HORIZON CITY UNTIL PAVED BY HUNT HORIZON MESA, LLC, AND LEGALLY APPROVED AND ACCEPTED.
- IN ACCORDANCE WITH TEXAS LOCAL GOVERNMENT CODE SECTION 232.025(6), IT IS HEREBY EXPRESSED THAT ALL PURCHASE CONTRACTS MADE BETWEEN HUNT HORIZON MESA, LLC, AND A PURCHASER OF LAND IN THIS SUBDIVISION WILL CONTAIN A STATEMENT DESCRIBING WHEN WATER, SEWER, ELECTRICITY, AND GAS SERVICES WILL BE MADE AVAILABLE TO THIS SUBDIVISION.
- POSTAL SERVICE WITHIN THE SUBDIVISION WILL BE PROVIDED USING NEIGHBORHOOD DELIVERY AND COLLECTION BOX UNITS.
- ALL PUBLIC STORMWATER INFRASTRUCTURE, DRAINAGE EASEMENTS AND PUBLIC PONDING AREA TO BE MAINTAINED AND OPERATED BY THE TOWN OF HORIZON CITY.
- LOTS WITHIN VERDANCIA UNIT FOUR-PHASE II ARE RESTRICTED TO RESIDENTIAL PURPOSES UNLESS OTHERWISE INDICATED.
- LOT OWNERS ARE RESPONSIBLE FOR MAINTAINING SIDEWALKS, PARKWAYS AND DRIVEWAYS ABUTTING THEIR PROPERTY.
- LANDSCAPE EASEMENTS AT EYEBROWS AND CUL-DE-SACS ARE TO BE MAINTAINED BY THE HOME OWNERS ASSOCIATION (HOA).
- LANDSCAPE COMMON OPEN SPACE (C.O.S.) (BLOCK 15; LOT 1) IS TO BE MAINTAINED BY THE HOME OWNERS ASSOCIATION (HOA).
- REFER TO THE TOWN OF HORIZON CITY CODE OF ORDINANCES CHAPTER 14 OPEN SPACE REGULATIONS IN EFFECT.
- NO MORE THAN ONE SINGLE-FAMILY DETACHED DWELLING SHALL BE LOCATED ON EACH RESIDENTIAL LOT.
- THE BUILDER WILL CONSTRUCT A 5' WIDE CONCRETE SIDEWALK AS PART OF THE CONSTRUCTION OF VERDANCIA UNIT FOUR-PHASE II. THESE SIDEWALKS ARE LOCATED ALONG THE FRONT, REAR, AND SIDES OF EACH LOT WHERE THE LOT ABUTS A PUBLIC DEDICATED ROAD, UNLESS OTHERWISE NOTED ON THE SUBDIVISION IMPROVEMENTS PLANS.
- ALL DRAINAGE EASEMENTS ON PRIVATE PROPERTY SHALL BE OWNED OR LEASED TO, AND MAINTAINED BY THE TOWN OF HORIZON CITY IN ACCORDANCE WITH ITS RULES AND REGULATIONS.
- THE BUILDER SHALL CONSTRUCT CONCRETE DRIVEWAYS BETWEEN THE

STREET CURB AND THE PROPERTY LINE AS PART OF THE CONSTRUCTION OF BUILDING IMPROVEMENTS.

- ALL UTILITY EASEMENTS ARE 10' WIDE UNLESS OTHERWISE SPECIFIED ON DRAWINGS.
- VEHICULAR ACCESS TO THOSE RESIDENTIAL LOTS ABUTTING PASEO DEL ESTE BOULEVARD SHALL BE FROM OTHER DEDICATED STREETS ONLY. THE INSTRUMENT ASSURING RELEASE OF ACCESS IS FILED IN THE OFFICE OF THE COUNTY CLERK, DEED AND RECORD SECTION.
INSTRUMENT NO. _____ DATE _____.
- SIDEWALKS & OPEN SPACE IMPROVEMENTS NOT DEDICATED TO THE TOWN OF HORIZON CITY SHALL BE MAINTAINED BY THE HOMEOWNER ASSOCIATION IN PLACE AND SHOULD THE HOA FAIL, THE CURRENT PROPERTY OWNER (HUNT COMMUNITIES LLC) SHALL BE RESPONSIBLE FOR ALL MAINTENANCE.

VERDANCIA UNIT FOUR - PHASE II SUBDIVISION

BEING A PORTION OF LAND SITUATED
IN SECTION 30, BLOCK 78, TOWNSHIP 3,
TEXAS AND PACIFIC RAILWAY COMPANY SURVEY,
EL PASO COUNTY TEXAS.
CONTAINING 35.74 ACRES ±
SHEET 2 OF 2

CURVE TABLE						
CURVE	RADIUS	LENGTH	TANGENT	CHORD	BEARING	DELTA
C1	433.00'	88.19'	44.25'	88.04'	S59°31'32"E	011°40'11"
C2	20.00'	30.88'	19.47'	27.90'	S09°27'45"E	088°27'24"
C3	465.62'	108.43'	54.46'	108.19'	N41°19'58"E	013°20'35"
C4	20.04'	31.99'	20.56'	28.70'	S86°15'35"E	091°27'54"
C5	20.00'	32.21'	20.81'	28.84'	N05°30'10"E	092°16'31"
C6	2278.13'	348.01'	174.34'	347.67'	N45°11'56"W	008°45'09"
C7	1151.50'	739.30'	382.89'	726.67'	N21°21'11"E	036°47'09"
C8	573.00'	70.99'	35.54'	70.94'	S09°49'42"E	007°05'54"
C9	20.00'	37.12'	26.70'	32.02'	N39°47'28"E	106°20'16"
C10	20.00'	28.92'	17.65'	26.46'	N45°37'01"W	082°50'44"
C11	573.00'	66.69'	33.38'	66.65'	N00°51'36"W	006°40'06"
C12	2410.13'	178.59'	89.34'	178.55'	N42°45'28"W	004°14'44"
C13	2410.13'	48.77'	24.38'	48.77'	N45°27'37"W	001°09'34"
C14	1301.00'	48.30'	24.14'	48.29'	N36°18'55"E	002°07'37"
C15	57.00'	79.72'	47.94'	73.38'	S04°48'52"E	080°07'56"
C16	1301.00'	414.67'	209.11'	412.92'	N26°07'14"E	018°15'44"
C17	1301.00'	318.56'	160.08'	317.77'	N09°58'29"E	014°01'46"
C18	57.00'	89.54'	57.00'	80.61'	S47°57'36"W	090°00'00"
C19	400.00'	28.84'	14.42'	28.83'	N05°01'31"E	004°07'50"
C20	400.00'	28.84'	14.42'	28.83'	S05°01'31"W	004°07'50"
C21	600.00'	171.09'	86.13'	170.51'	S05°12'32"E	016°20'16"
C22	750.00'	158.44'	79.51'	158.14'	S80°59'17"E	012°06'13"
C23	500.00'	72.07'	36.10'	72.01'	N30°38'11"E	008°15'33"
C24	1596.00'	270.37'	135.51'	270.04'	N21°39'13"E	009°42'22"
C25	1596.00'	261.64'	131.11'	261.34'	N12°06'16"E	009°23'33"
C26	1596.00'	123.90'	61.98'	123.87'	N05°11'03"E	004°26'53"
C27	750.00'	88.88'	44.49'	88.83'	S76°24'20"E	006°47'24"
C28	750.00'	94.76'	47.45'	94.70'	S83°25'13"E	007°14'22"
C29	573.00'	48.77'	24.40'	48.75'	S03°50'28"E	004°52'35"
C30	573.00'	43.63'	21.83'	43.62'	S00°46'43"W	004°21'47"
C31	373.00'	26.89'	13.45'	26.88'	S05°01'31"W	004°07'50"
C32	427.00'	27.88'	13.95'	27.88'	N05°13'13"E	003°44'28"
C33	20.00'	31.28'	19.86'	28.19'	S48°09'17"W	089°36'38"
C34	433.00'	88.19'	44.25'	88.04'	S59°31'32"E	011°40'11"
C35	20.00'	30.88'	19.47'	27.90'	S09°27'45"E	088°27'24"
C36	527.00'	38.41'	19.21'	38.40'	N32°40'41"E	004°10'32"
C37	527.00'	37.56'	18.79'	37.55'	N28°32'55"E	004°05'00"
C38	20.00'	26.45'	15.56'	24.57'	S64°23'46"W	075°46'44"
C39	777.00'	89.09'	44.59'	89.04'	S80°59'56"E	006°34'09"
C40	777.00'	37.38'	18.69'	37.37'	S85°39'42"E	002°45'22"
C41	20.00'	28.92'	17.65'	26.46'	N45°37'01"W	082°50'44"
C42	573.00'	66.69'	33.38'	66.65'	N00°51'36"W	006°40'06"
C43	627.00'	93.43'	46.80'	93.35'	S09°06'31"E	008°32'17"
C44	20.00'	37.12'	26.70'	32.02'	N39°47'28"E	106°20'16"
C45	723.00'	39.79'	19.90'	39.78'	S85°27'48"E	003°09'11"
C46	723.00'	53.76'	26.89'	53.75'	S81°45'24"E	004°15'38"
C47	20.00'	36.58'	25.96'	31.69'	S27°13'58"E	104°47'13"
C48	1623.00'	89.20'	44.61'	89.19'	N23°35'10"E	003°08'57"
C49	1623.00'	107.26'	53.65'	107.24'	N20°07'06"E	003°47'11"
C50	20.00'	27.57'	16.48'	25.44'	S57°43'13"W	078°59'26"
C51	777.00'	29.32'	14.66'	29.32'	S83°51'56"E	002°09'44"
C52	777.00'	28.39'	14.20'	28.39'	S85°59'36"E	002°05'36"
C53	20.00'	31.42'	20.00'	28.28'	N42°02'24"W	090°00'00"
C54	627.00'	85.35'	42.74'	85.29'	S00°56'23"E	007°47'59"
C55	20.00'	31.42'	20.00'	28.28'	N47°57'36"E	090°00'00"
C56	723.00'	37.76'	18.88'	37.76'	S85°32'37"E	002°59'33"
C57	20.00'	34.54'	23.39'	30.40'	S34°34'32"E	098°56'39"
C58	1623.00'	81.27'	40.65'	81.27'	N13°27'43"E	002°52'09"
C59	1623.00'	87.84'	43.93'	87.83'	N10°28'37"E	003°06'04"
C60	20.00'	29.33'	18.02'	26.77'	S50°56'35"W	084°02'02"
C61	20.00'	31.42'	20.00'	28.28'	N42°02'24"W	090°00'00"
C62	427.00'	9.95'	4.98'	9.95'	S03°37'39"W	001°20'06"
C63	20.00'	31.42'	20.00'	28.28'	N47°57'36"E	090°00'00"
C64	20.00'	32.35'	20.96'	28.94'	S40°42'03"E	092°40'42"
C65	1623.00'	75.87'	37.94'	75.86'	N04°17'57"E	002°40'42"
C66	20.00'	31.42'	20.00'	28.28'	S47°57'36"W	090°00'00"
C67	20.00'	31.59'	20.17'	28.41'	N41°47'36"W	090°29'36"
C68	373.00'	23.68'	11.84'	23.68'	N05°16'19"E	003°38'14"
C69	427.00'	20.83'	10.42'	20.83'	S05°41'35"W	002°47'44"
C70	1448.50'	49.05'	24.53'	49.05'	N14°57'05"E	001°56'25"
C71	20.00'	30.72'	19.31'	27.79'	S29°00'34"E	088°00'07"
C72	1328.00'	29.74'	14.87'	29.74'	N14°21'00"E	001°16'59"
C73	1328.00'	50.93'	25.47'	50.93'	N12°36'35"E	002°11'51"
C74	1448.50'	41.24'	20.62'	41.24'	N12°53'34"E	001°13'52"
C75	1328.00'	50.93'	25.47'	50.93'	N10°24'44"E	002°11'51"
C76	1448.50'	33.82'	16.91'	33.82'	N10°50'31"E	001°20'16"
C77	1328.00'	50.93'	25.47'	50.93'	N08°12'53"E	002°11'51"
C78	1448.50'	29.15'	14.58'	29.15'	N07°41'34"E	001°09'11"
C79	1328.00'	50.93'	25.47'	50.93'	N06°01'03"E	002°11'51"
C80	1448.50'	36.57'	18.29'	36.57'	N05°38'31"E	001°26'48"
C81	1328.00'	45.40'	22.70'	45.39'	N03°56'22"E	001°57'31"
C82	1448.50'	37.95'	18.98'	37.95'	N03°42'38"E	001°30'04"
C83	30.00'	47.12'	30.00'	42.43'	S47°57'36"W	090°00'00"
C84	20.00'	31.42'	20.00'	28.28'	N42°02'24"W	090°00'00"
C85	1569.00'	41.11'	20.56'	41.11'	N03°42'38"E	001°30'04"

CURVE TABLE						
CURVE	RADIUS	LENGTH	TANGENT	CHORD	BEARING	DELTA
C86	1448.50'	37.95'	18.98'	37.95'	N03°42'38"E	001°30'04"
C87	1569.00'	52.14'	26.07'	52.14'	N05°24'48"E	001°54'14"
C88	1448.50'	36.57'	18.29'	36.57'	N05°38'31"E	001°26'48"
C89	1569.00'	52.14'	26.07'	52.14'	N07°19'02"E	001°54'14"
C90	1448.50'	29.15'	14.58'	29.15'	N07°41'34"E	001°09'11"
C91	1569.00'	52.14'	26.07'	52.14'	N09°13'16"E	001°54'14"
C92	1448.50'	26.40'	13.20'	26.40'	N08°47'29"E	001°02'40"
C93	1569.00'	52.14'	26.07'	52.14'	N11°07'31"E	001°54'14"
C94	1448.50'	33.82'	16.91'	33.82'	N10°50'31"E	001°20'16"
C95	1569.00'	52.14'	26.07'	52.14'	N13°01'45"E	001°54'14"
C96	1448.50'	41.24'	20.62'	41.24'	N12°53'34"E	001°13'52"
C97	1569.00'	33.56'	16.78'	33.56'	N14°35'38"E	001°13'32"
C98	20.00'	30.87'	19.46'	27.90'	N59°25'45"E	088°26'42"
C99	723.00'	42.12'	21.07'	42.11'	S74°40'46"E	003°20'16"
C100	1448.50'	49.05'	24.53'	49.05'	N14°57'05"E	001°56'25"
C101	1448.00'	50.39'	25.20'	50.39'	N36°09'00"E	001°59'38"
C102	2437.13'	96.12'	48.07'	96.11'	N43°45'03"W	002°15'35"
C103	30.00'	41.96'	25.23'	38.62'	S04°48'52"E	080°07'56"
C104	1328.00'	23.09'	11.54'	23.08'	N34°45'13"E	000°59'46"
C105	1328.00'	46.11'	23.05'	46.10'	N33°15'40"E	001°59'21"
C106	1448.00'	23.60'	11.80'	23.60'	N33°47'20"E	000°56'02"
C107	1328.00'	46.11'	23.05'	46.10'	N31°16'19"E	001°59'21"
C108	1448.00'	29.29'	14.65'	29.29'	N30°51'25"E	001°09'33"
C109	1328.00'	46.11'	23.05'	46.10'	N29°16'58"E	001°59'21"
C110	1448.00'	31.92'	15.96'	31.92'	N28°55'11"E	001°15'46"
C111	1328.00'	46.11'	23.05'	46.10'	N27°17'37"E	001°59'21"
C112	1448.00'	34.54'	17.27'	34.54'	N26°58'56"E	001°22'00"
C113	1328.00'	46.11'	23.05'	46.10'	N25°18'16"E	001°59'21"
C114	1448.00'	37.16'	18.58'	37.16'	N25°02'42"E	001°28'14"
C115	1328.00'	46.11'	23.05'	46.10'	N23°18'55"E	001°59'21"
C116	1448.00'	39.78'	19.89'	39.78'	N23°06'28"E	001°34'27"
C117	1328.00'	46.11'	23.05'	46.10'	N21°19'34"E	001°59'21"
C118	1448.00'	42.41'	21.20'	42.41'	N21°10'13"E	001°40'41"
C119	1328.00'	31.15'	15.57'	31.15'	N19°39'34"E	001°20'38"
C120	20.00'	30.72'	19.31'	27.79'	S62°59'19"W	088°00'07"
C121	1448.00'	52.21'	26.11'	52.21'	N19°05'27"E	002°03'58"
C122	1448.00'	52.21'	26.11'	52.21'	N19°05'27"E	002°03'58"
C123	776.98'	39.99'	20.00'	39.98'	S74°29'06"E	002°56'55"
C124	20.00'	33.04'	21.69'	29.41'	N28°38'06"W	094°38'54"
C125	1569.00'	39.29'	19.65'	39.29'	N19°24'21"E	001°26'05"
C126	1569.00'	51.63'	25.82'	51.63'	N21°04'00"E	001°53'07"
C127	1448.00'	42.41'	21.20'	42.41'	N21°10'13"E	001°40'41"
C128	1569.00'	51.63'	25.82'	51.63'	N22°57'08"E	001°53'07"
C129	1448.00'	39.78'	19.89'	39.78'	N23°06'28"E	001°34'27"
C130	1569.00'	51.63'	25.82'	51.63'	N24°50'15"E	001°53'07"
C131	1448.00'	37.16'	18.58'	37.16'	N25°02'42"E	001°28'14"
C132	1569.00'	19.90'	9.95'	19.90'	N26°08'37"E	000°43'36"
C133	1448.00'	34.54'	17.27'	34.54'	N26°58'56"E	001°22'00"
C134	1448.00'	31.92'	15.96'	31.92'	N28°55'11"E	001°15'46"
C135	473.00'	16.54'	8.27'	16.54'	N27°30'32"E	002°00'14"
C136	1448.00'	29.29'	14.65'	29.29'	N30°51'25"E	001°09'33"
C137	473.00'	51.64'	25.84'	51.61'	N31°38'18"E	006°15'18"
C138	1448.00'	26.67'	13.34'	26.67'	N32°47'39"E	001°03'19"
C139	465.62'	59.01'	29.55'	58.97'	N38°19'06"E	007°15'42"
C140	1448.00'	22.68'	11.34'	22.68'	N34°42'16"E	000°53'51"
C141	465.62'	49.21'	24.63'	49.18'	N44°58'37"E	006°03'18"
C142	20.04'	31.99'	20.56'	28.70'	S86°15'35"E	091°27°54"
C143	2437.13'	84.47'	42.24'	84.47'	N41°37'41"W	001°59'09"
C144	1448.00'	50.39'	25.20'	50.39'	N36°09'00"E	001°59'38"
C145	20.00'	26.36'	15.49'	24.49'	N13°52'45"E	075°31'21"
C146	2383.13'	51.41'	25.71'	51.41'	N41°51'11"W	001°14'10"
C147	20.00'	5.85'	2.94'	5.83'	N32°15'31"W	016°45'10"
C148	2278.13'	41.68'	20.84'	41.68'	N41°20'49"W	001°02'54"
C149	2383.13'	53.88'	26.94'	53.88'	N42°31'07"W	001°17'43"
C150	2278.13'	51.51'	25.95'	51.50'	N42°31'07"W	001°17'43"
C151	2383.13'	47.00'	23.50'	47.00'	N43°43'53"W	001°07'48"
C152	40.00'	6.91'	3.46'	6.90'	N49°41'40"W	009°53'45"
C153	2278.13'	51.51'	25.75'	51.50'	N43°48'51"W	001°17'43"
C154	40.00'	9.64'	4.84'	9.62'	N61°05'53"W	013°48'42"
C155	70.00'	35.38'	18.08'	35.01'	S53°31'22"E	028°57'45"
C156	2278.13'	70.79'	35.40'	70.79'	N45°21'07"W	001°46'50"
C157	70.00'	41.94'	21.62'	41.32'	S21°52'39"E	043°94'01"
C158	2278.13'	110.37'	55.20'	110.36'	N47°37'49"W	002°46'33"
C159	70.00'	39.16'	20.11'	38.65'	S11°18'52"E	032°03'21"
C160	2278.13'	22.15'	11.07'	22.15'	N49°17'48"W	000°33'25"
C161	1151.50'	42.72'	21.36'	42.72'	N38°40'59"E	002°07'32"
C162	70.00'	37.74'	19.34'	37.29'	S42°47'20"E	030°03'73"
C163	40.00'	14.05'	7.10'	13.98'	N48°10'29"E	000°77'19"
C164	1151.50'	64.71'	32.37'	64.70'	N36°00'37"E	003°31'32"
C165	40.00'	2.76'	1.38'	2.76'	N36°08'02"E	003°37'36"
C166	1274.00'	49.18'	24.59'	49.18'	N33°02'12"E	002°12'42"
C167	1151.50'	46.89'	23.45'	46.88'	N33°14'01"E	002°19'59"
C168	1274.00'	51.94'	25.97'	51.93'	N30°46'23"E	002°20'09"
C169	1151.50'	46.89'	23.45'	46.88'	N30°54'03"E	002°25'59"
C170	1274.00'	51.93'	25.97'	51.93'	N28°26'19"E	002°20'09"